


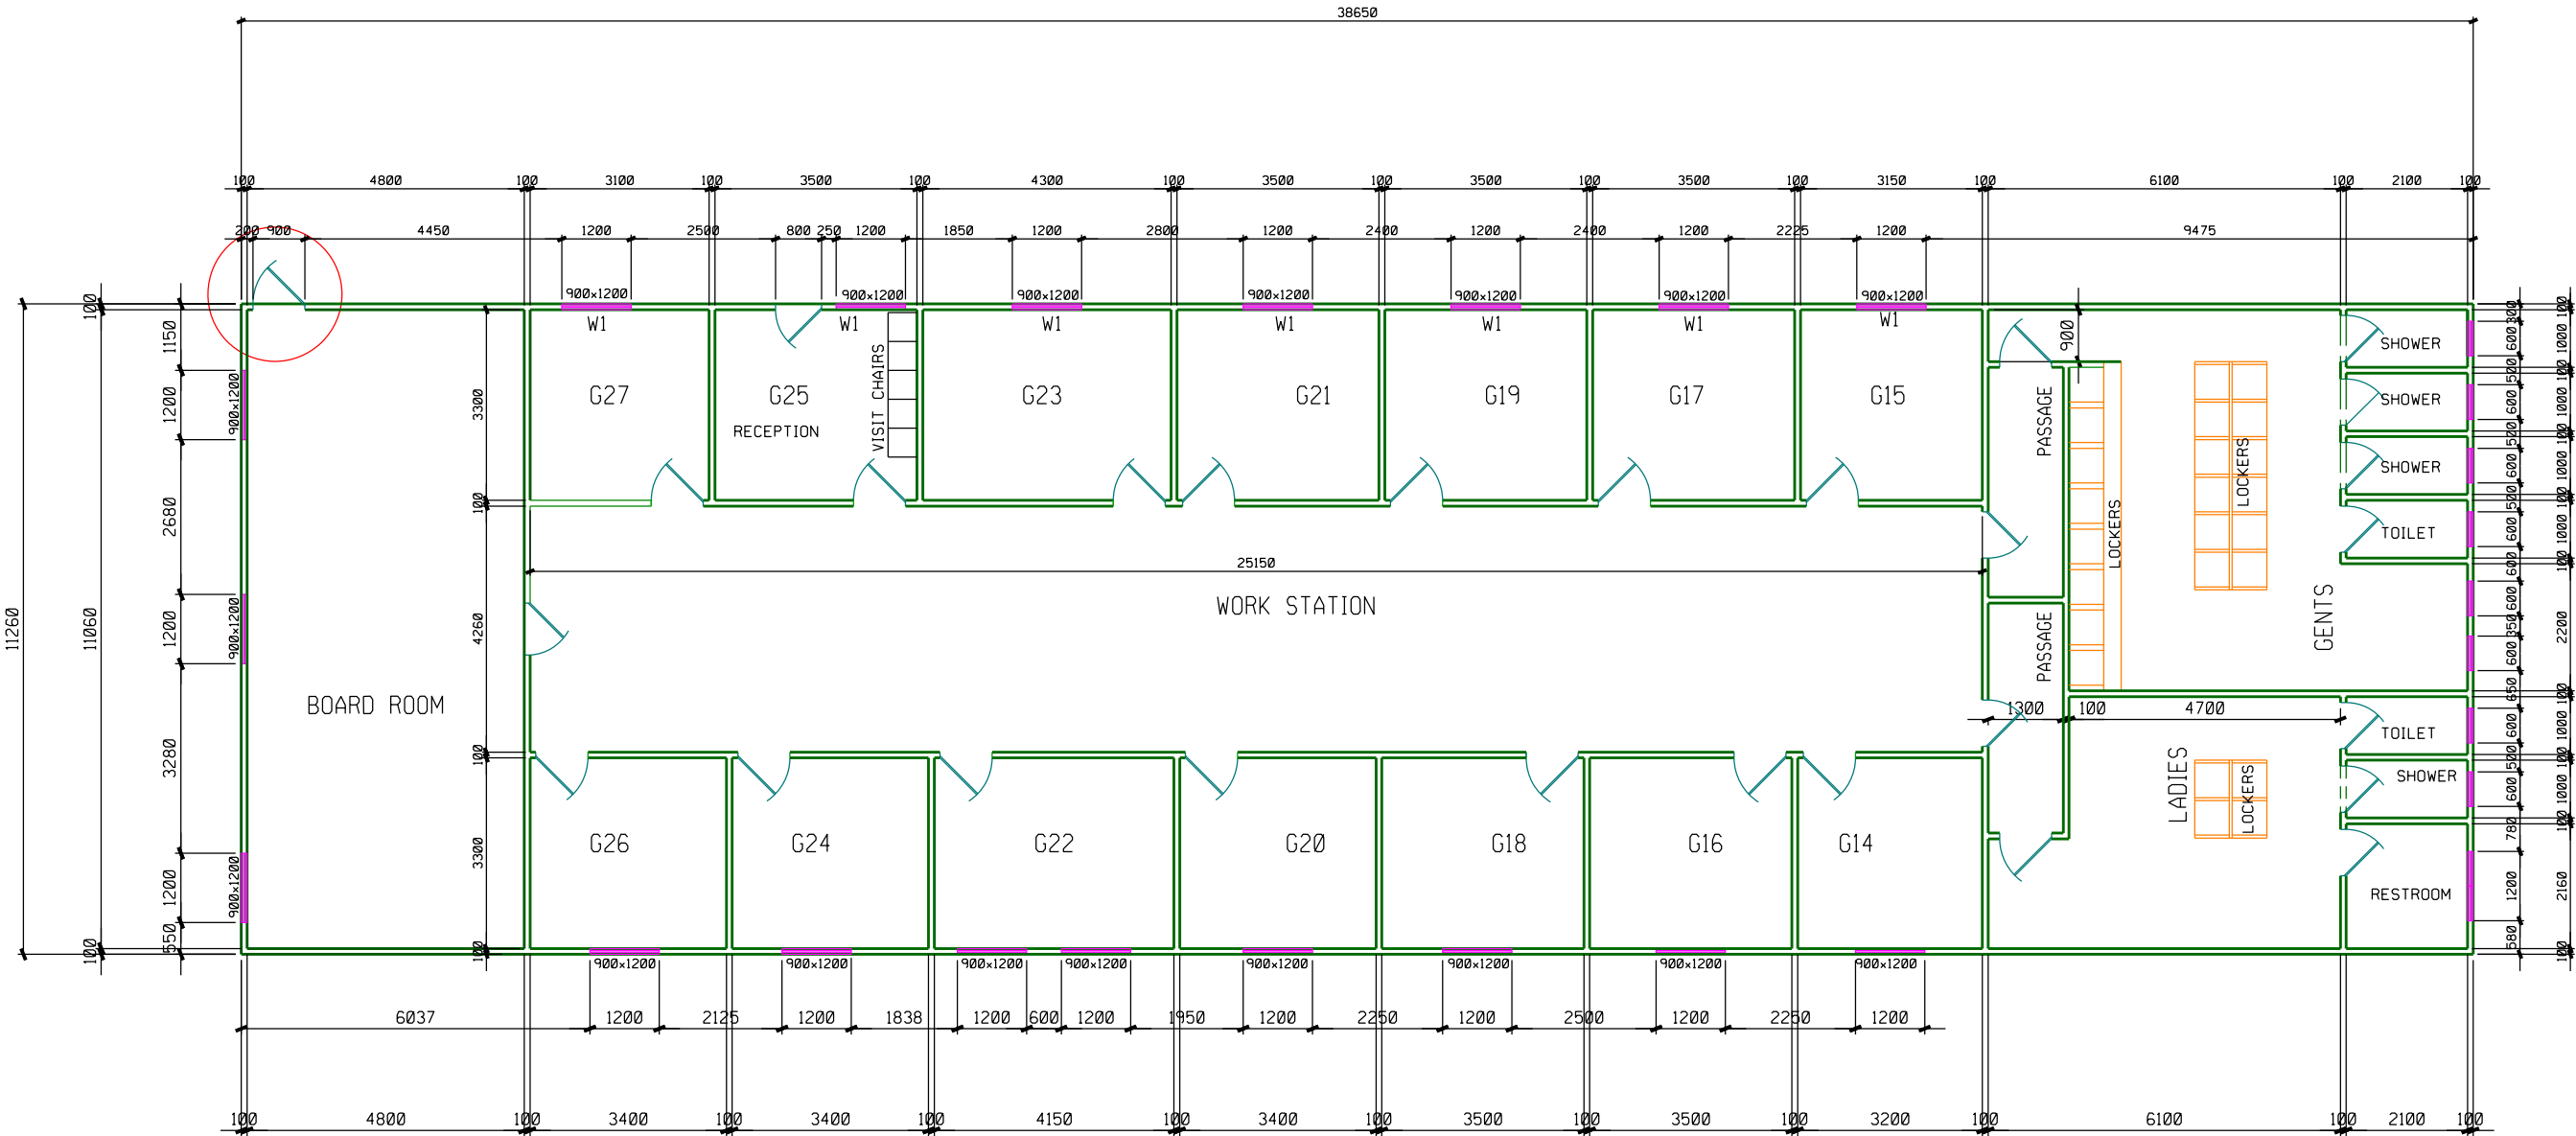

FLOOR PLAN

								DESIGNER	SIYENI R	R.S	21-07-26	 Konkola Copper Mines plc	PROJECT		KONKOLA MINE		
								CHECKER	LUNGU. M	M.L	21-07-26		AREA		No.1# SHAFT OFFICES		
								CHIEF DESIGNER	LUNGU. M	M.L	21-07-26		ESTIMATE				
								PROJECT ENGINEER					JOB TITLE	KDMP OFFICES EXPANSION (REVISED)			
								PLANT APPROVAL									
TITLE		DRG. No.	DETAIL		MARK	DATE	INIT	APP'D	NAME		SIGNATURE	DATE	DRAWING No.			REV.	
REFERENCES			REVISIONS					SCALE		DRG NO.							

