
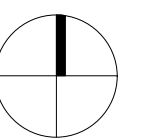



NOTES:  
 DIMENSIONS NOT TO BE SCALED FROM THIS  
 DRAWING. CONTRACTORS TO NOTIFY  
 ARCHITECTS OF SITE VARIATIONS  
 AFFECTING INFORMATION ON THIS  
 DRAWING. THIS DRAWING IS COPYRIGHT OF  
 GLENN HOWELLS ARCHITECTS.

PLOT LOCATION KEY

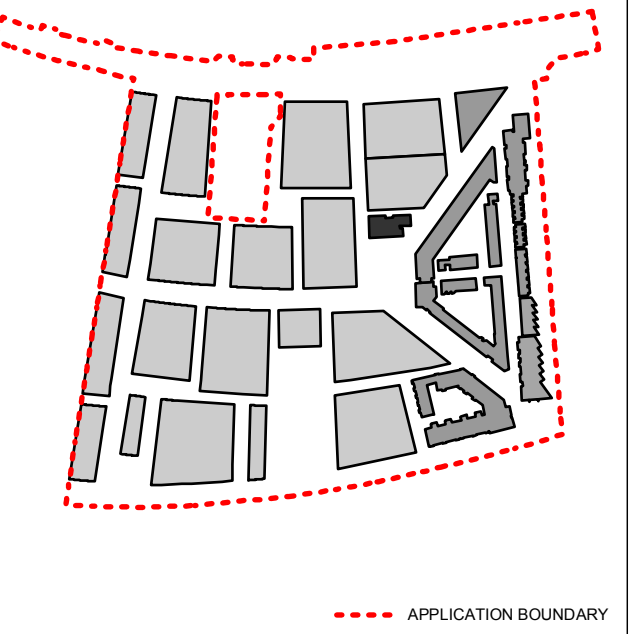

Date	Rev	By	Details
110923	P1	SB	Detailed planning application

LOCATION KEY

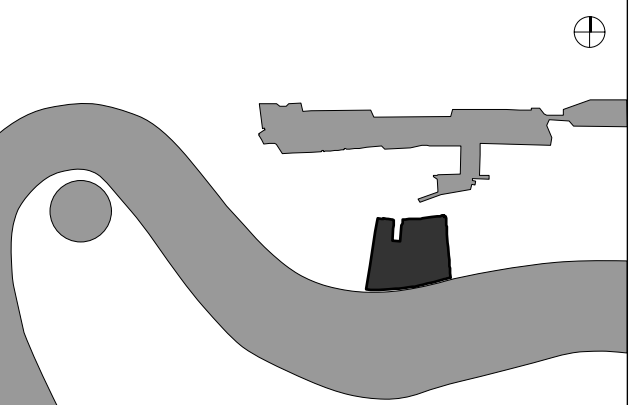

**PLANNING ISSUE**

**GLENN HOWELLS ARCHITECTS**  
 321 Bradford St, Digbeth, Birmingham, B5 6ET  
 Tel. 0121 666 7640 F. 0121 666 7641  
 mail@glennhowells.co.uk

Project  
 Minoco Plot Design

Client  
 Clearstorm Limited and Heracles Limited  
 both wholly owned subsidiaries of Ballymore Group

Drawing Title  
 Plot 04  
 Basement Floor Plan

Date	Scale	Checked
Sept 2011	1:250@A1 1:500@A3	DM
Project Ref.	Drawing No.	Revision
1833	DPA-04-099	P1



Plot 03

Plot 05



Plot 08

Plot 08

Plot 09


NOTES:  
 DIMENSIONS NOT TO BE SCALED FROM THIS  
 DRAWING. CONTRACTORS TO NOTIFY  
 ARCHITECTS OF SITE VARIATIONS  
 AFFECTING INFORMATION ON THIS  
 DRAWING. THIS DRAWING IS COPYRIGHT OF  
 GLENN HOWELLS ARCHITECTS.

PLOT LOCATION KEY

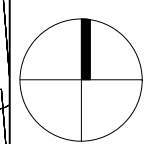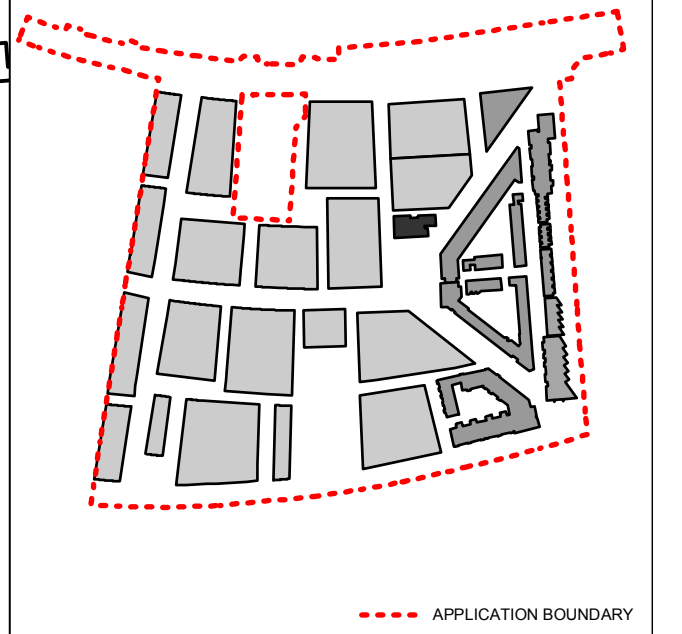

Date	Rev	By	Details
110923	P1	SB	Detailed planning application

LOCATION KEY

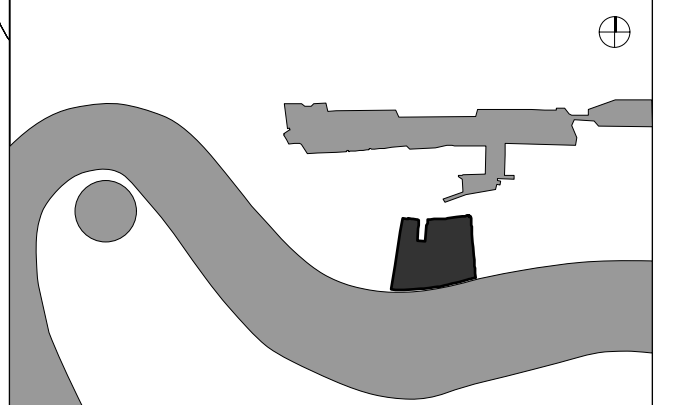

PLANNING ISSUE

**GLENN HOWELLS ARCHITECTS**  
 321 Bradford St, Digbeth, Birmingham, B5 6ET  
 Tel. 0121 666 7640 F. 0121 666 7641  
 mail@glennhowells.co.uk


Project  
 Minoco Plot Design

Client  
 Clearstorm Limited and Heracles Limited  
 both wholly owned subsidiaries of Ballymore Group


Drawing Title  
 Plot 04  
 Ground Floor Plan

Date	Scale	Checked
Sept 2011	1:250@A1 1:500@A3	DM

Project Ref.	Drawing No.	Revision
1833	DPA-04-100	P1

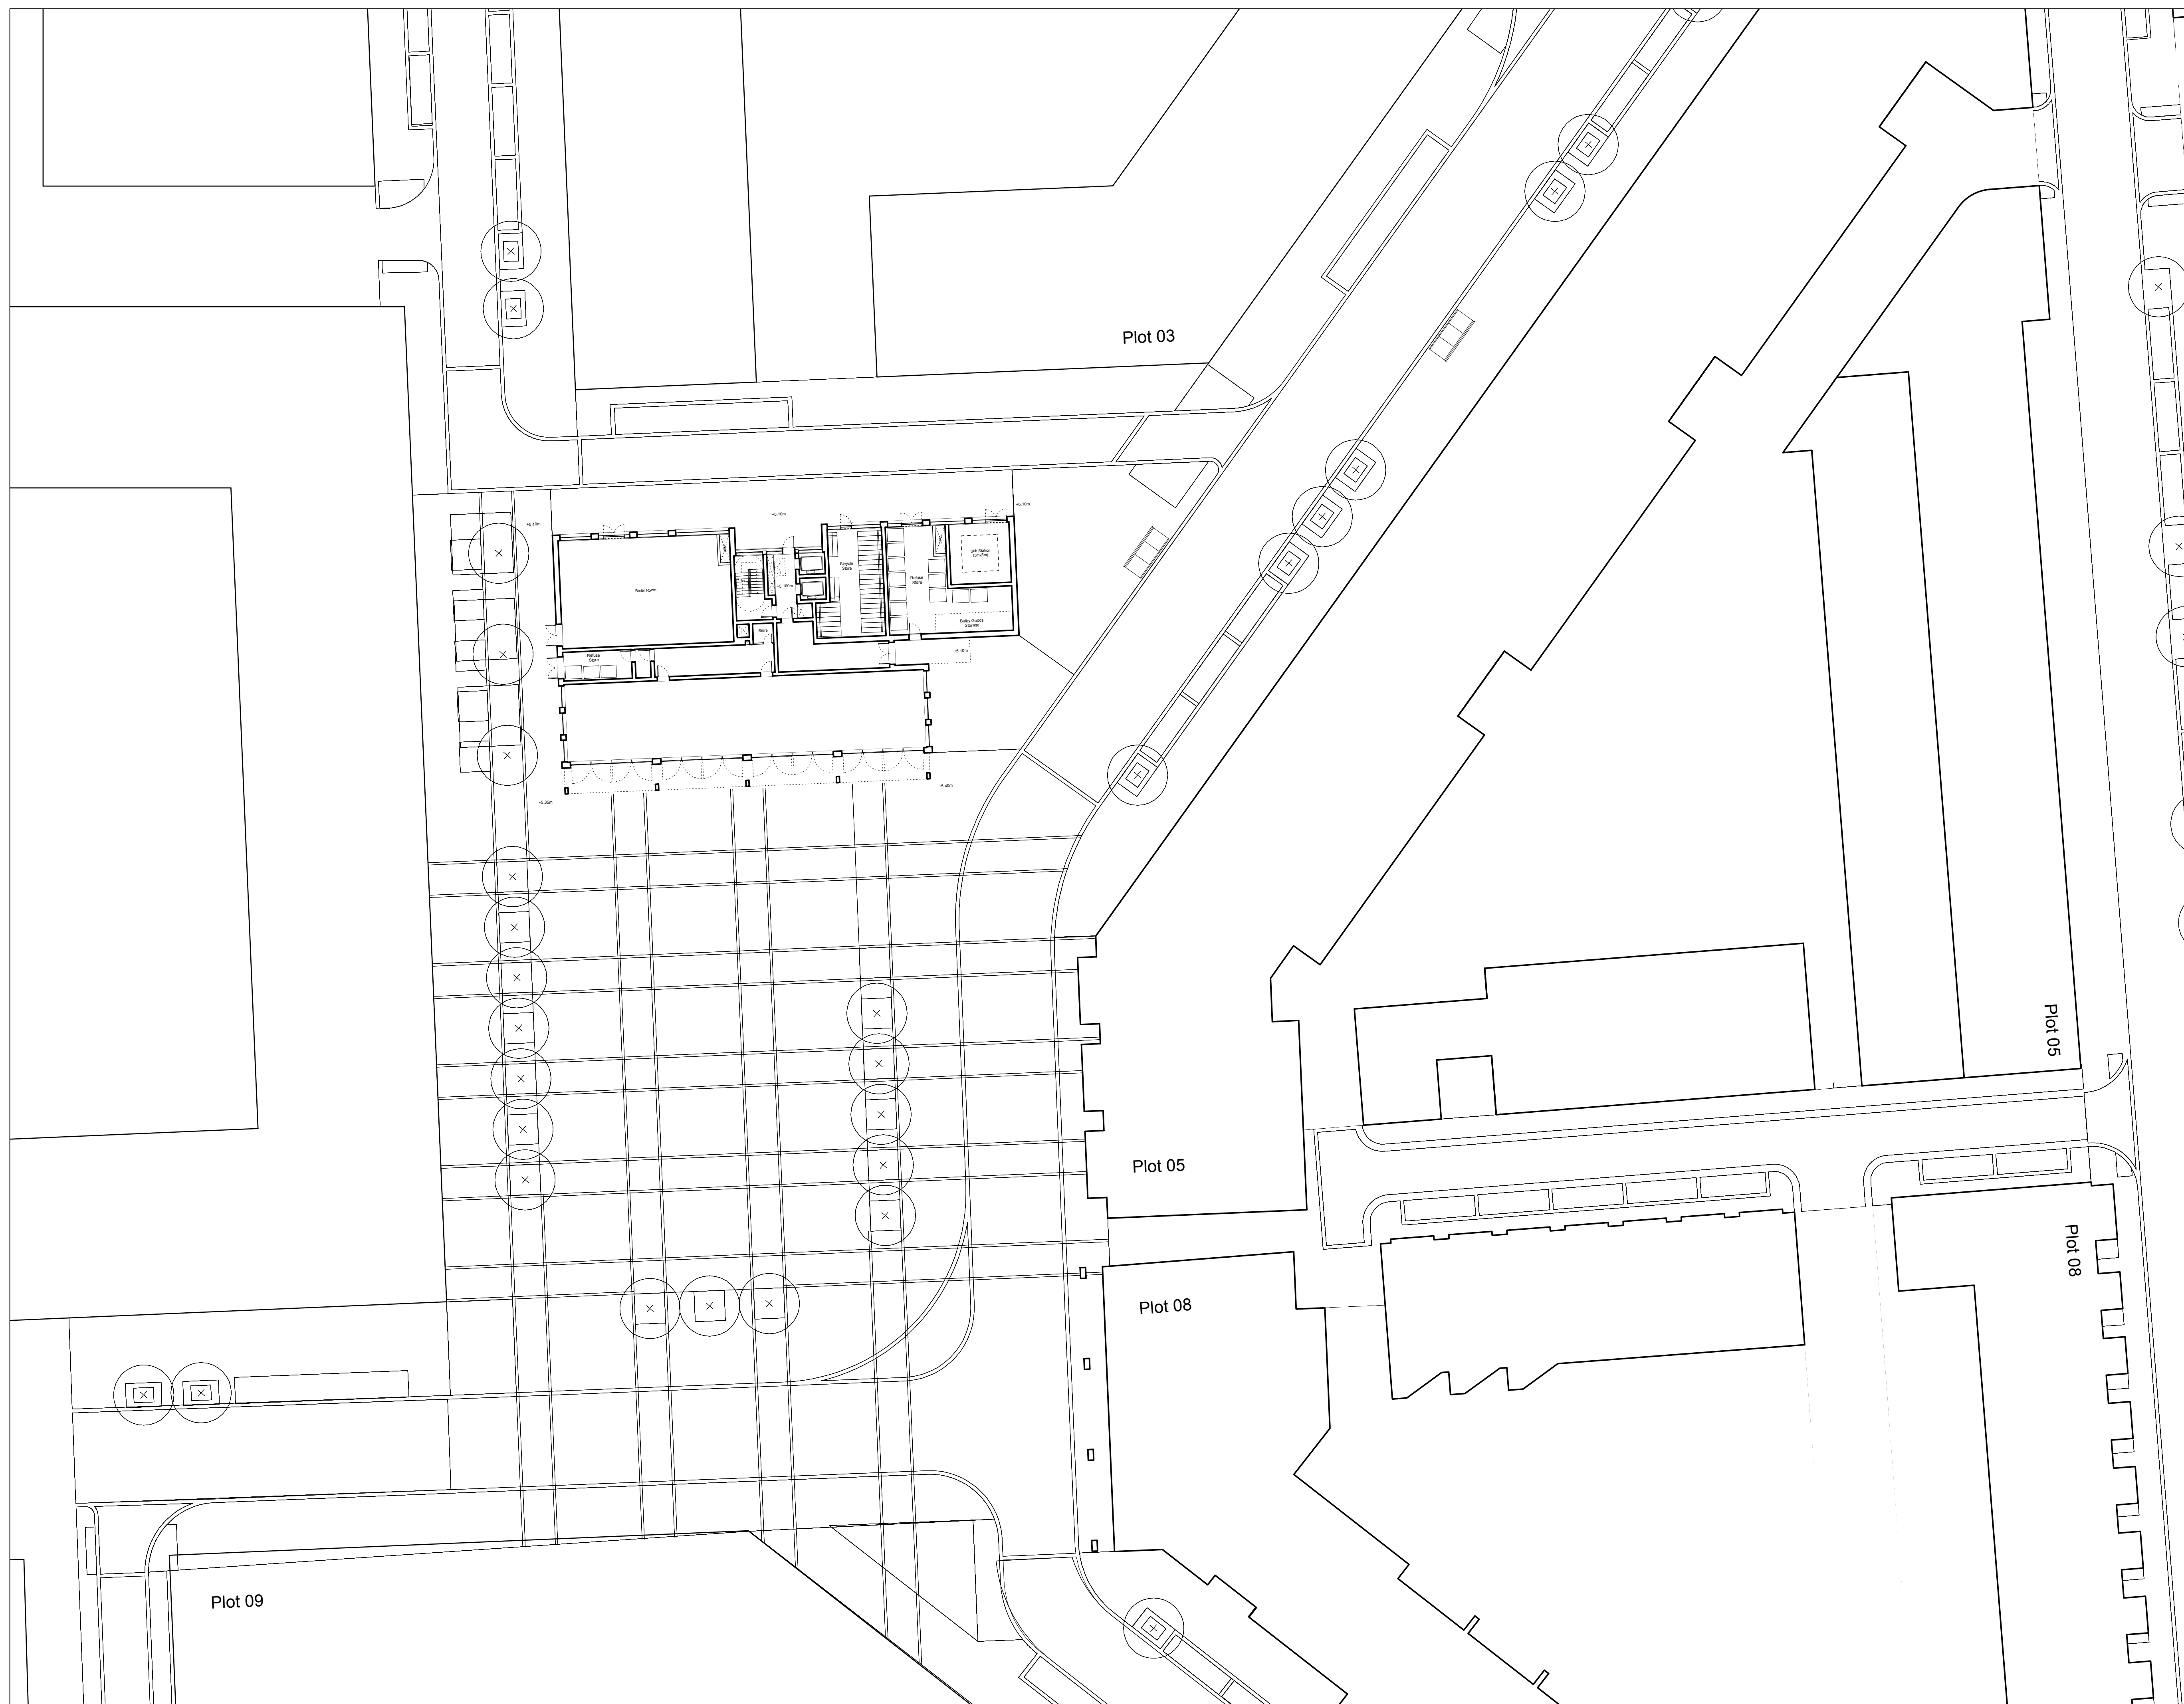




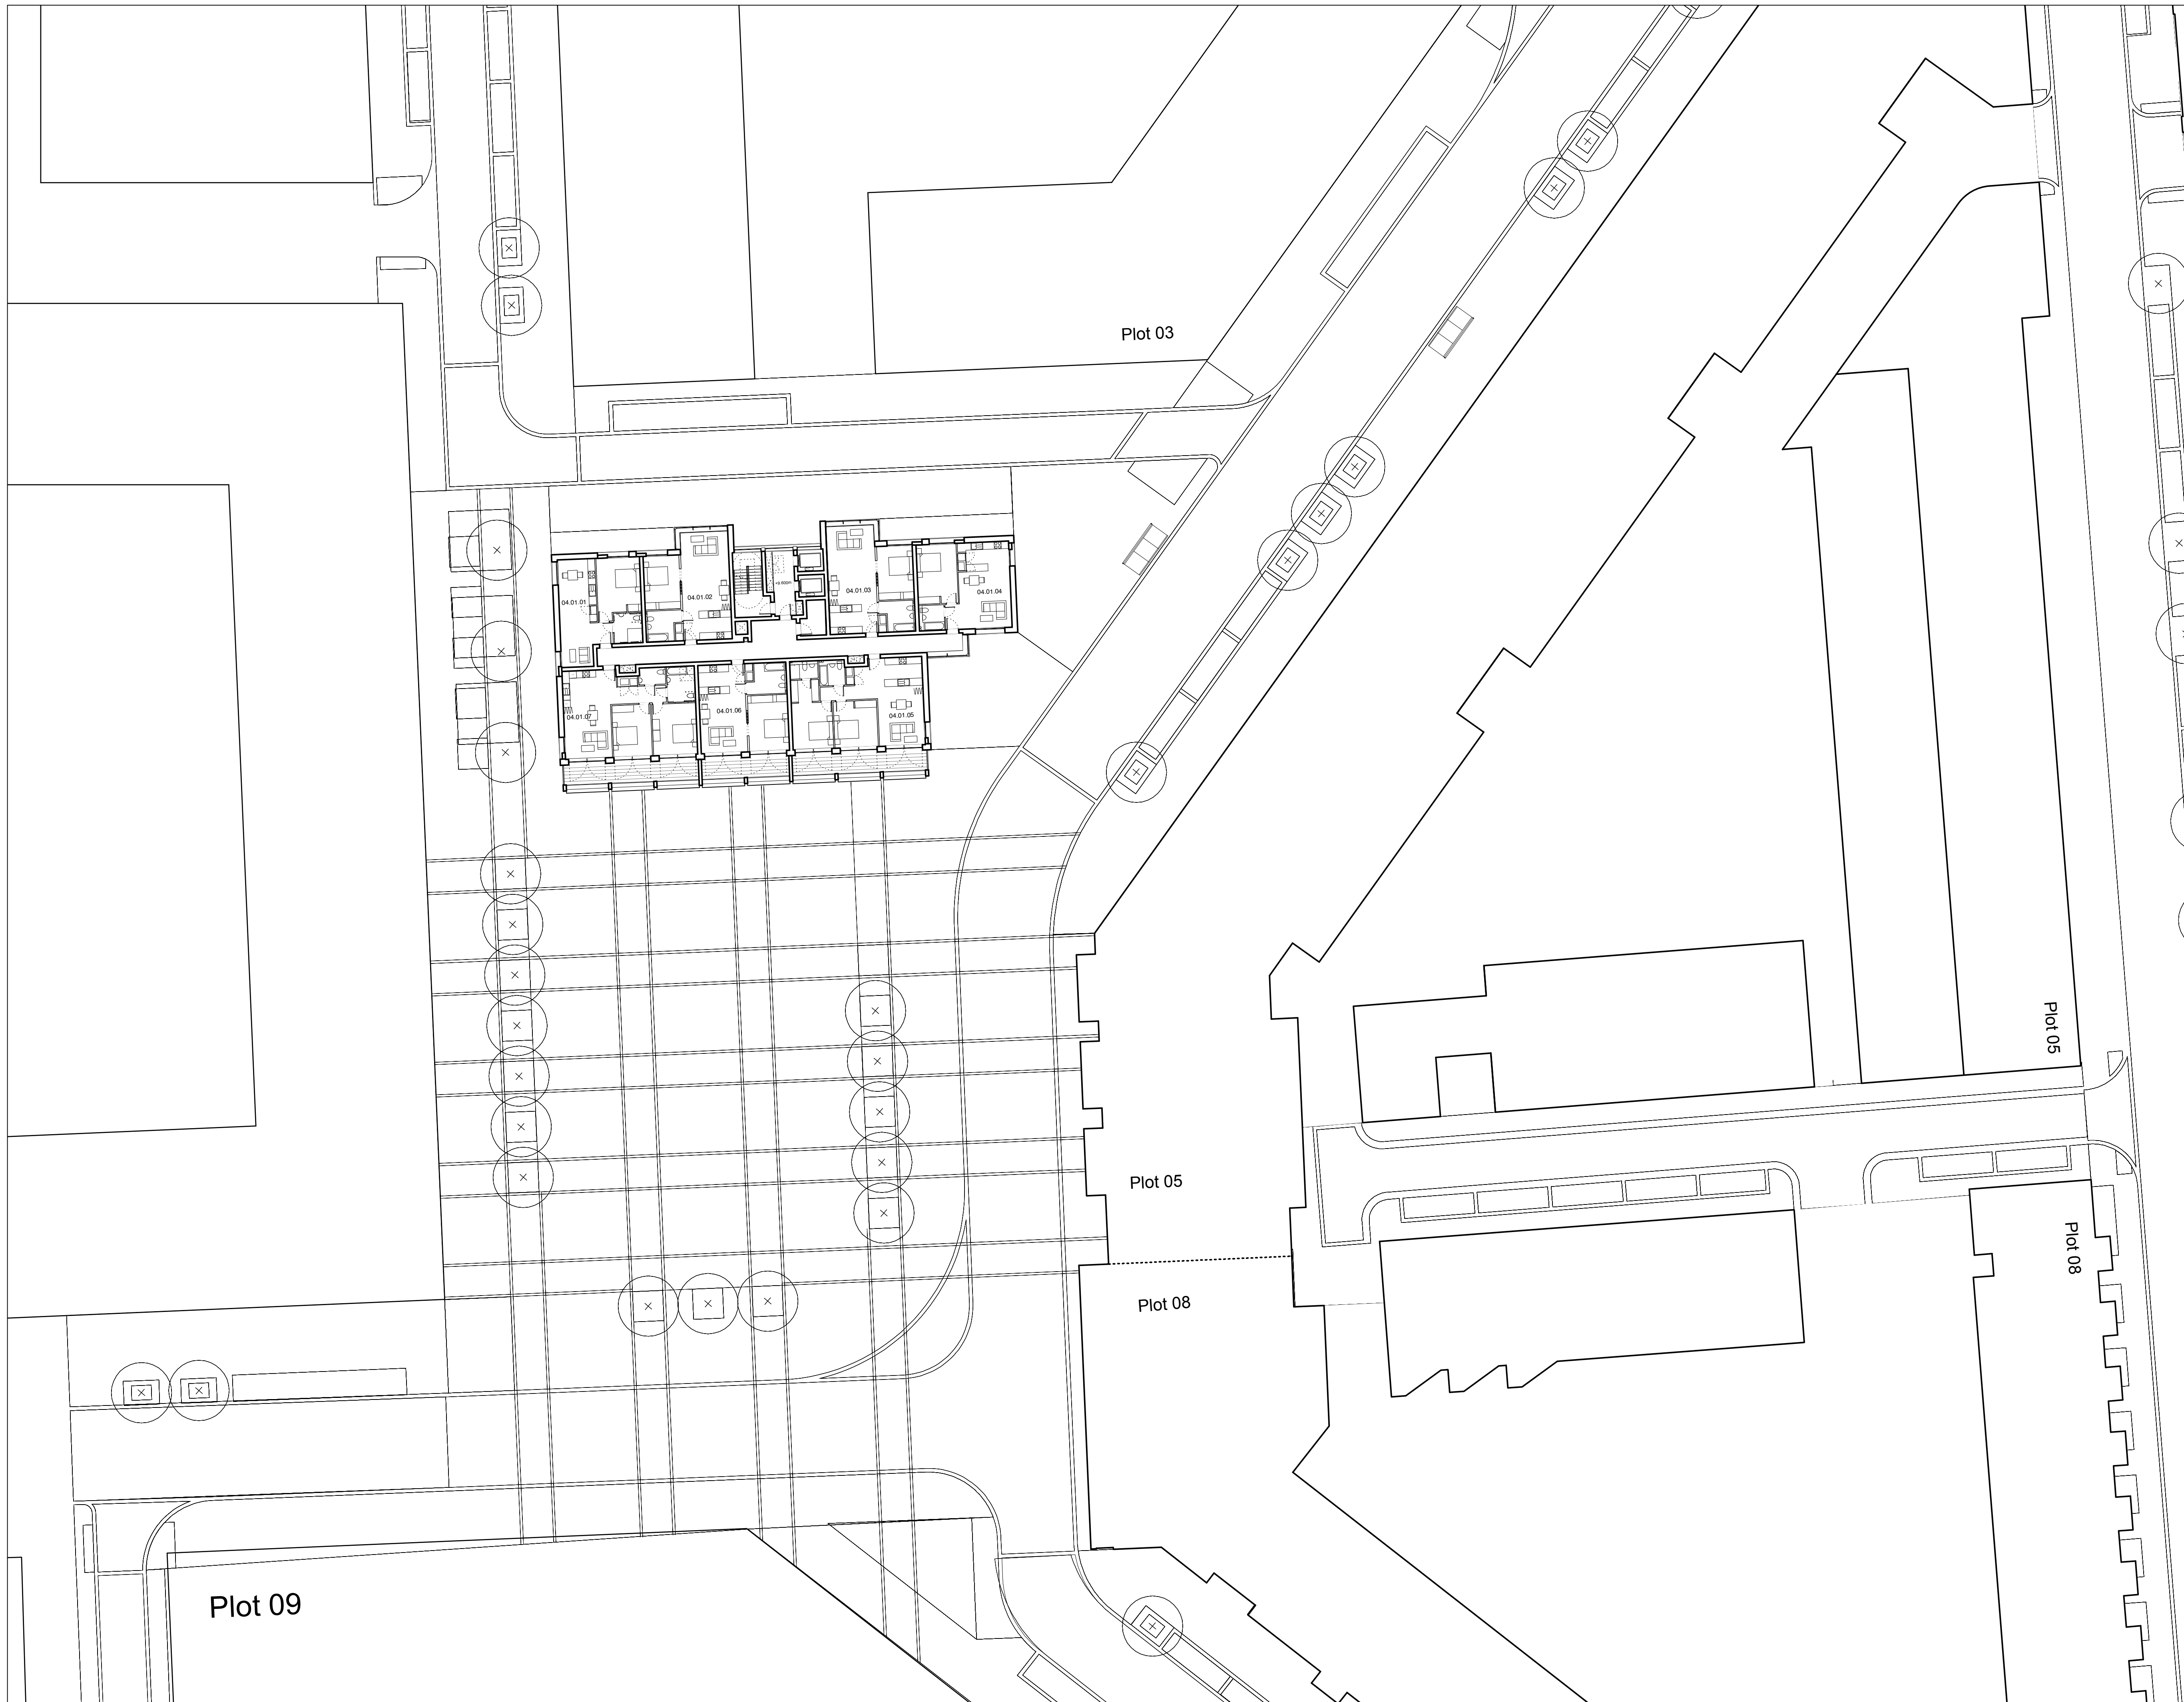


NOTES:  
 DIMENSIONS NOT TO BE SCALED FROM THIS  
 DRAWING. CONTRACTORS TO NOTIFY  
 ARCHITECTS OF SITE VARIATIONS  
 AFFECTING INFORMATION ON THIS  
 DRAWING. THIS DRAWING IS COPYRIGHT OF  
 GLENN HOWELLS ARCHITECTS.

PLOT LOCATION KEY

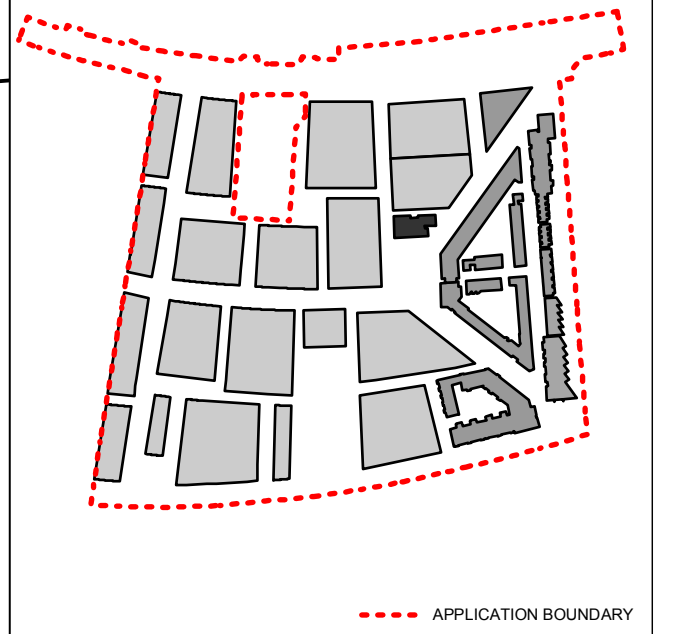


PRIVATE EXTERNAL AREA

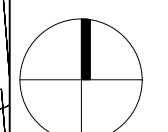

Date	Rev	By	Details
110923	P1	SB	Detailed planning application

LOCATION KEY

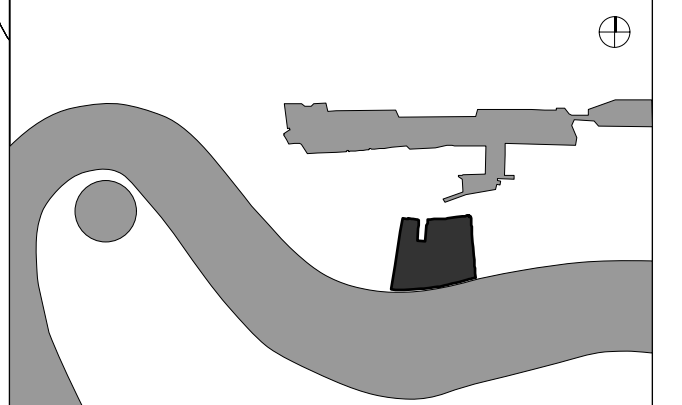

**PLANNING ISSUE**

**GLENN HOWELLS ARCHITECTS**  
 321 Bradford St, Digbeth, Birmingham, B5 6ET  
 Tel. 0121 666 7640 F. 0121 666 7641  
 mail@glennhowells.co.uk


Project  
 Minoco Plot Design

Client  
 Clearstorm Limited and Heracles Limited  
 both wholly owned subsidiaries of Ballymore Group

Drawing Title  
 Plot 04  
 First Floor Plan


Date	Scale	Checked
Sept 2011	1:250@A1 1:500@A3	DM
Project Ref.	Drawing No.	Revision
1833	DPA-04-101	P1



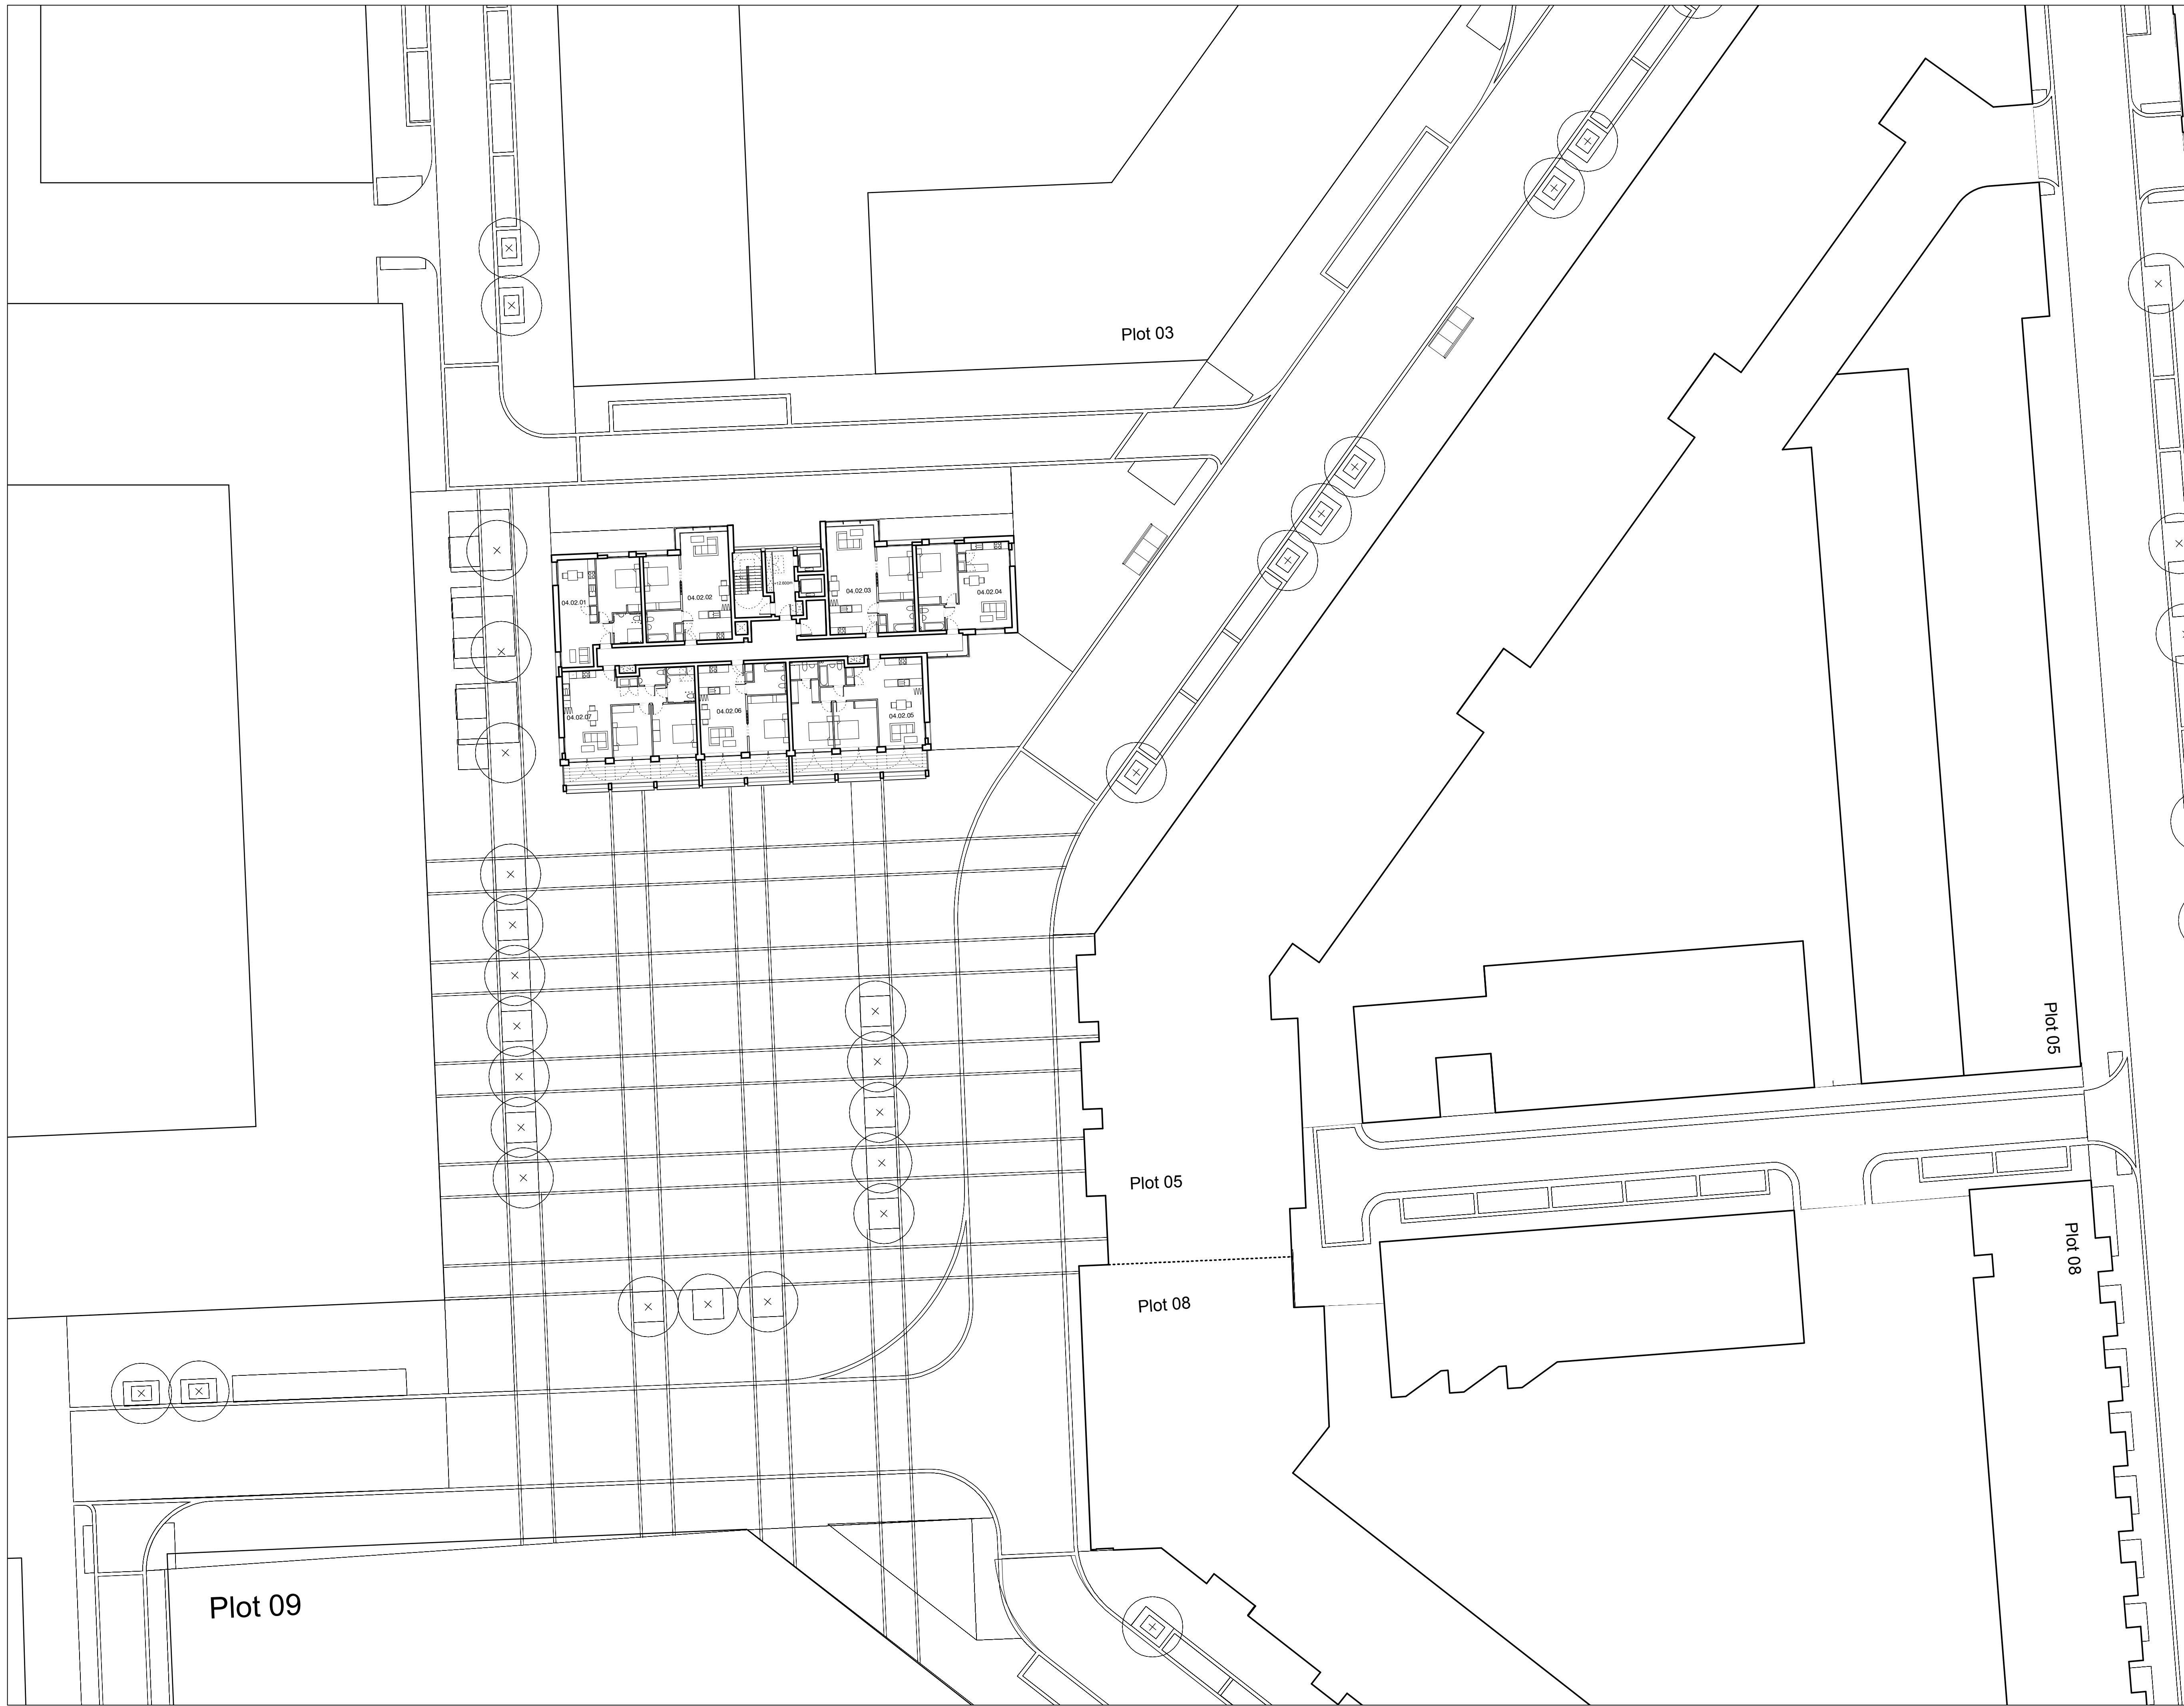


NOTES:  
 DIMENSIONS NOT TO BE SCALED FROM THIS  
 DRAWING. CONTRACTORS TO NOTIFY  
 ARCHITECTS OF SITE VARIATIONS  
 AFFECTING INFORMATION ON THIS  
 DRAWING. THIS DRAWING IS COPYRIGHT OF  
 GLENN HOWELLS ARCHITECTS.

PLOT LOCATION KEY

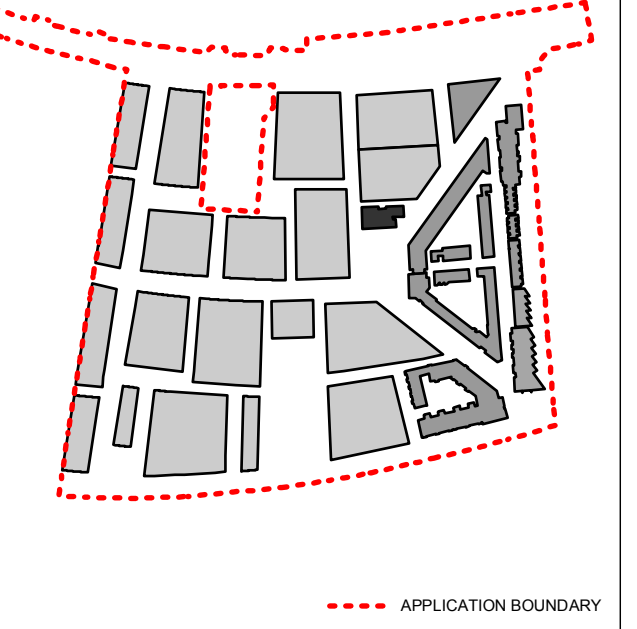


PRIVATE EXTERNAL AREA

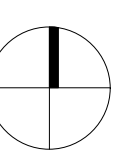

Date	Rev	By	Details
110923	P1	SB	Detailed planning application

LOCATION KEY

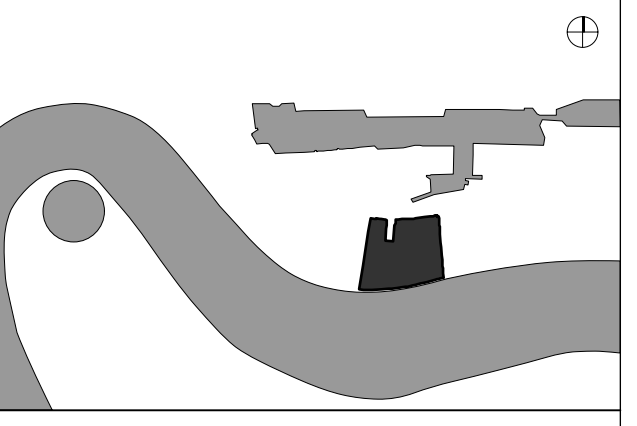

PLANNING ISSUE

**GLENN HOWELLS ARCHITECTS**  
 321 Bradford St, Digbeth, Birmingham, B5 6ET  
 Tel. 0121 666 7640 F. 0121 666 7641  
 mail@glennhowells.co.uk


Project  
 Minoco Plot Design

Client  
 Clearstorm Limited and Heracles Limited  
 both wholly owned subsidiaries of Ballymore Group

Drawing Title  
 Plot 04  
 Second Floor Plan


Date	Scale	Checked
Sept 2011	1:250@A1 1:500@A3	DM
Project Ref.	Drawing No.	Revision
1833	DPA-04-102	P1



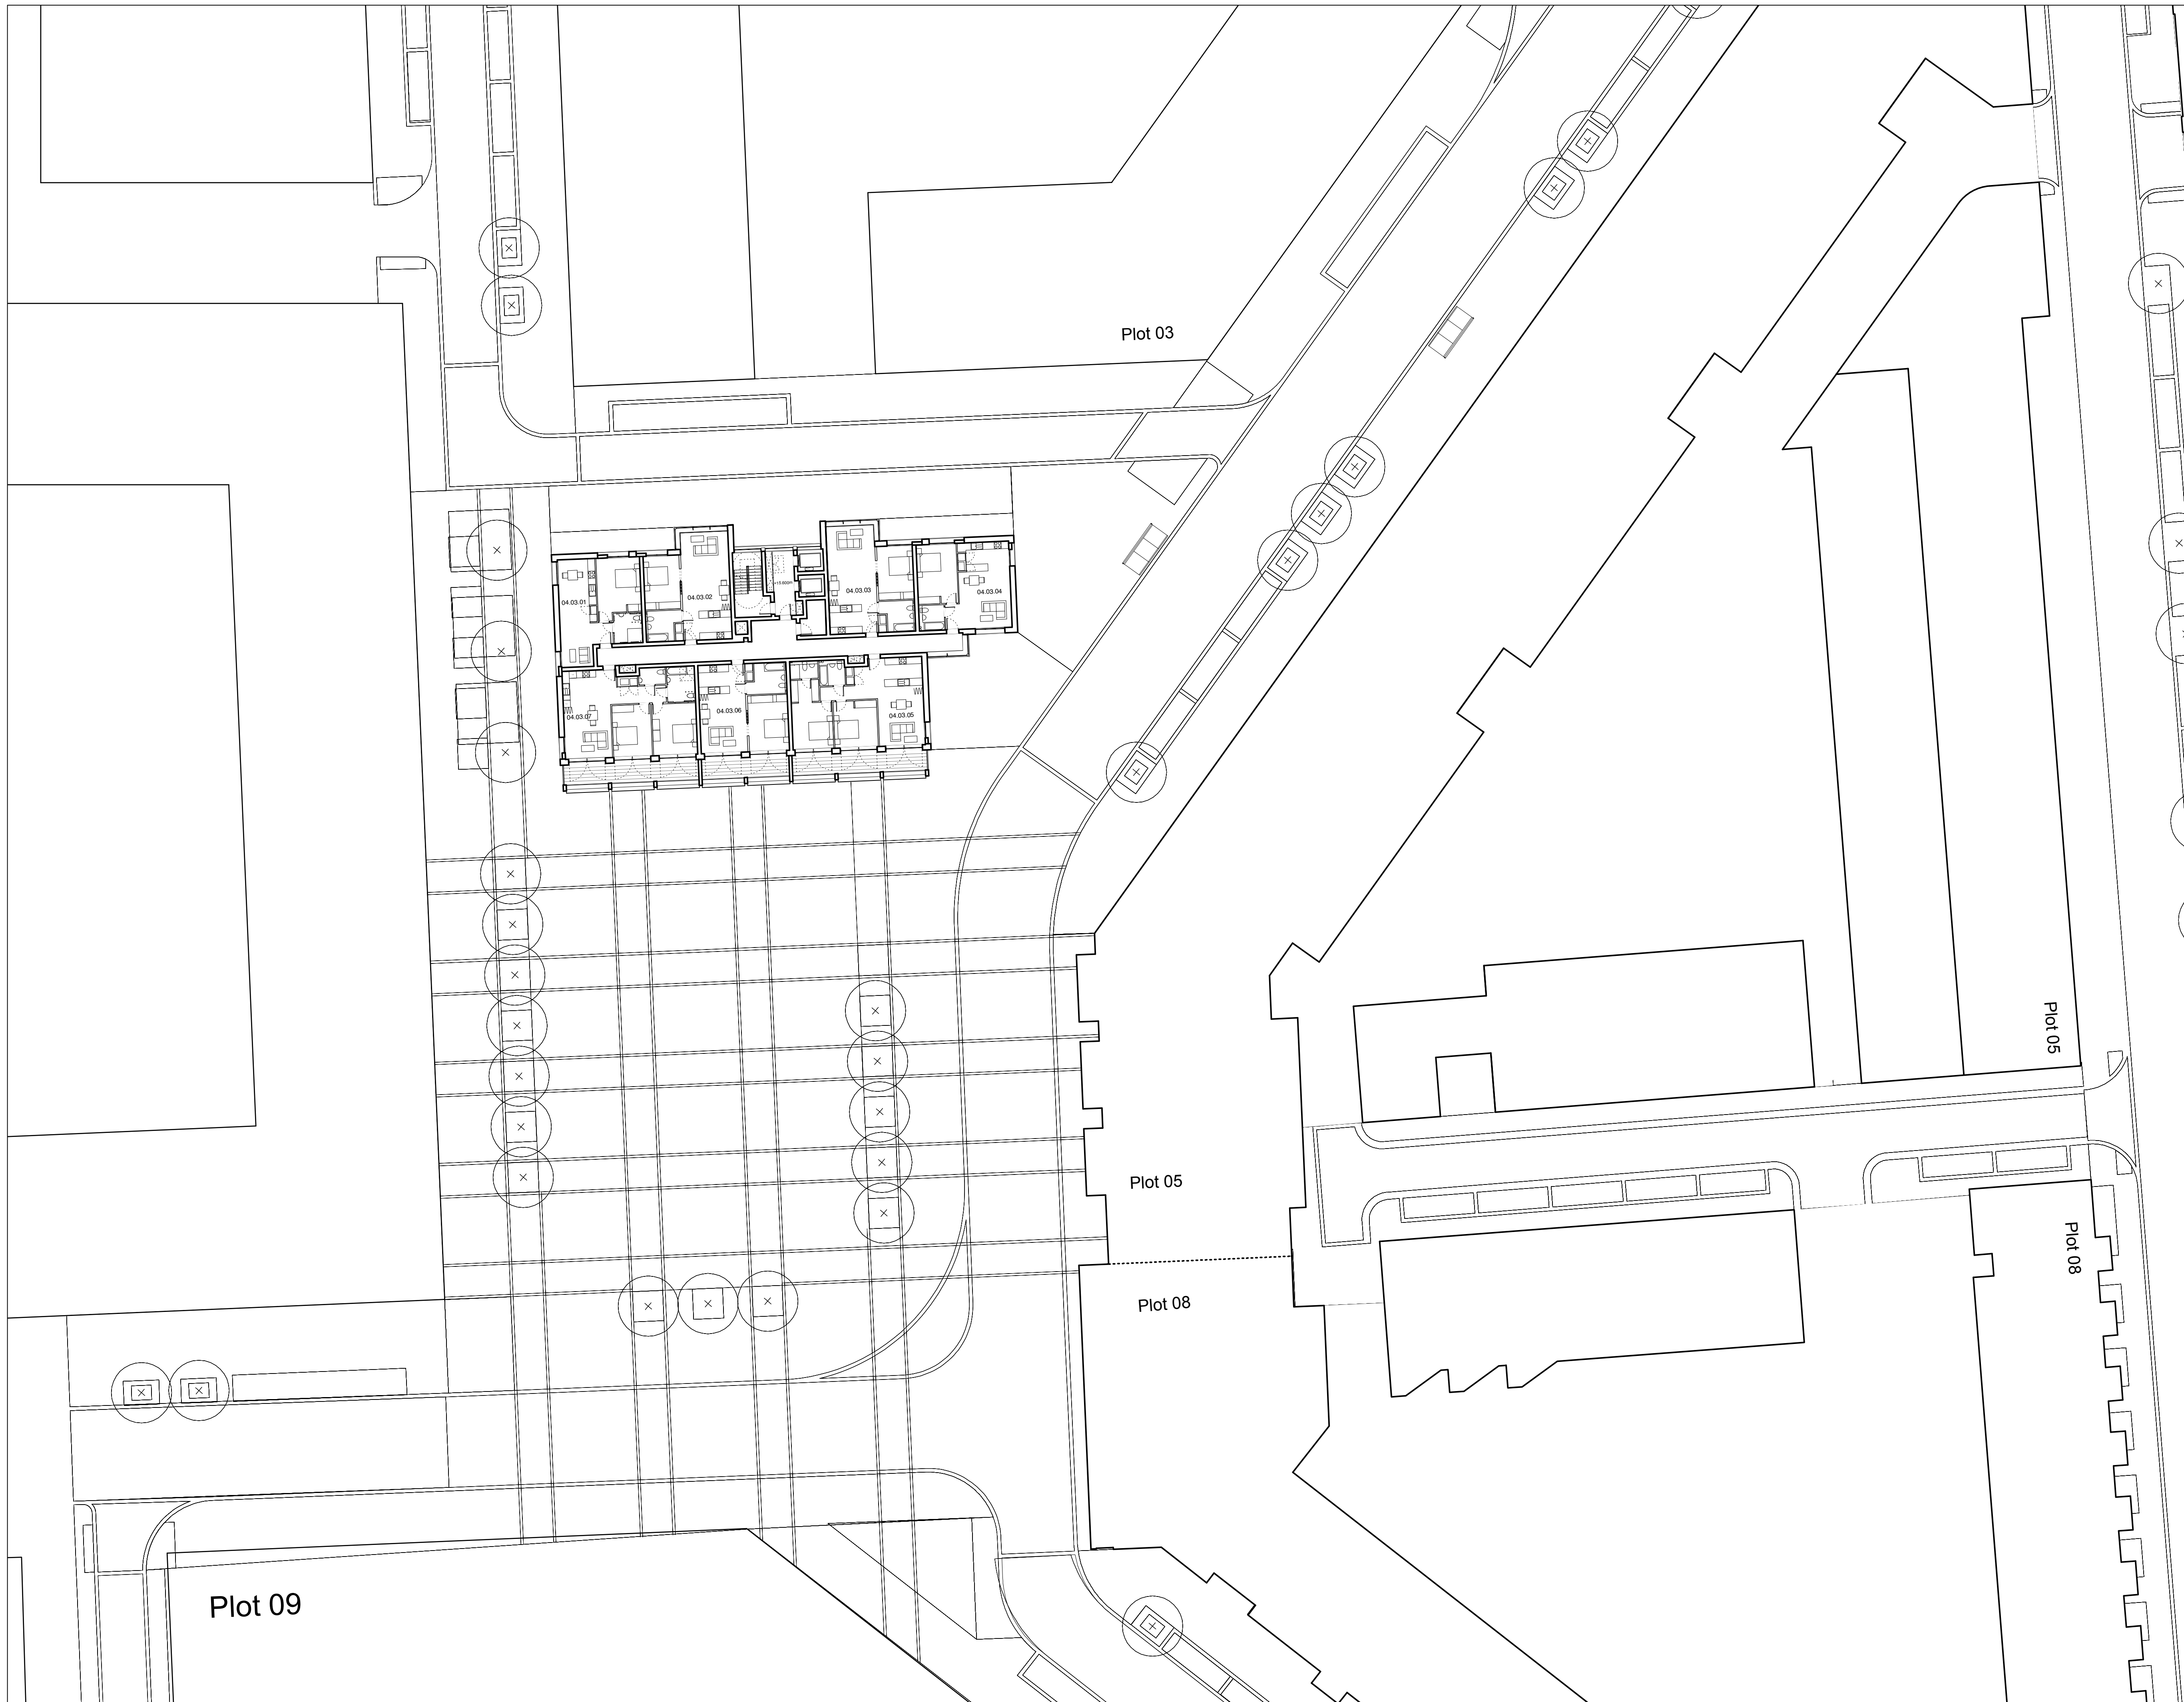


NOTES:  
 DIMENSIONS NOT TO BE SCALED FROM THIS DRAWING. CONTRACTORS TO NOTIFY ARCHITECTS OF SITE VARIATIONS AFFECTING INFORMATION ON THIS DRAWING. THIS DRAWING IS COPYRIGHT OF GLENN HOWELLS ARCHITECTS.

PLOT LOCATION KEY

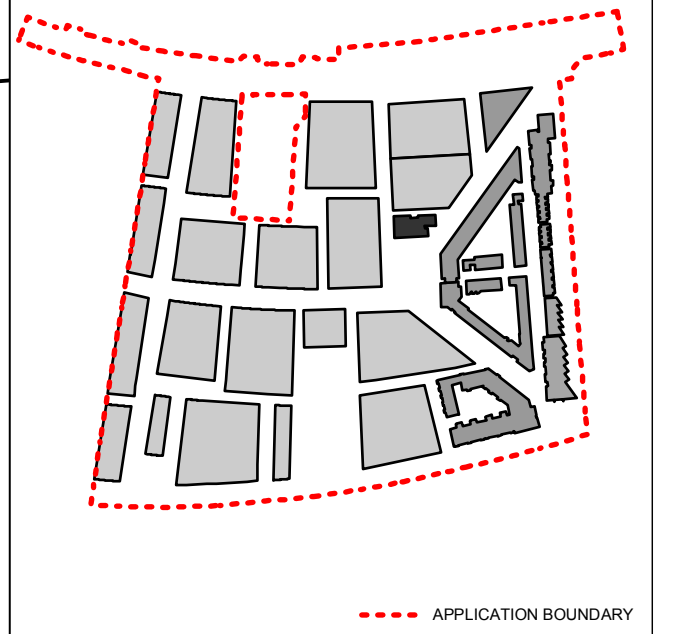


PRIVATE EXTERNAL AREA

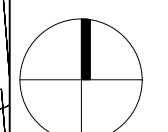

Date	Rev	By	Details
110923	P1	SB	Detailed planning application

LOCATION KEY

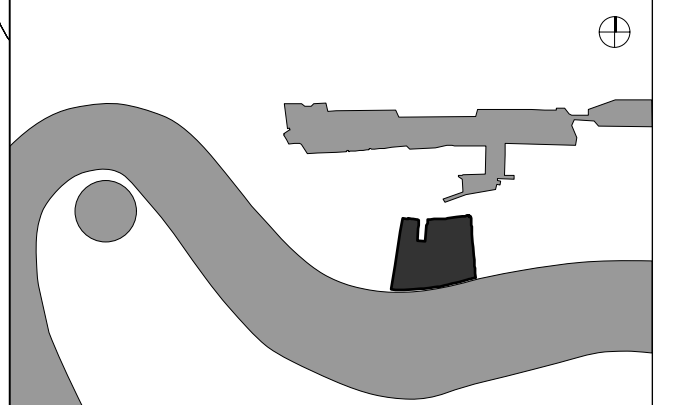

**PLANNING ISSUE**

**GLENN HOWELLS ARCHITECTS**  
 321 Bradford St, Digbeth, Birmingham, B5 6ET  
 Tel. 0121 666 7640 F. 0121 666 7641  
 mail@glennhowells.co.uk


Project  
 Minoco Plot Design

Client  
 Clearstorm Limited and Heracles Limited  
 both wholly owned subsidiaries of Ballymore Group

Drawing Title  
 Plot 04  
 Third Floor Plan


Date	Scale	Checked
Sept 2011	1:250@A1 1:500@A3	DM
Project Ref.	Drawing No.	Revision
1833	DPA-04-103	P1



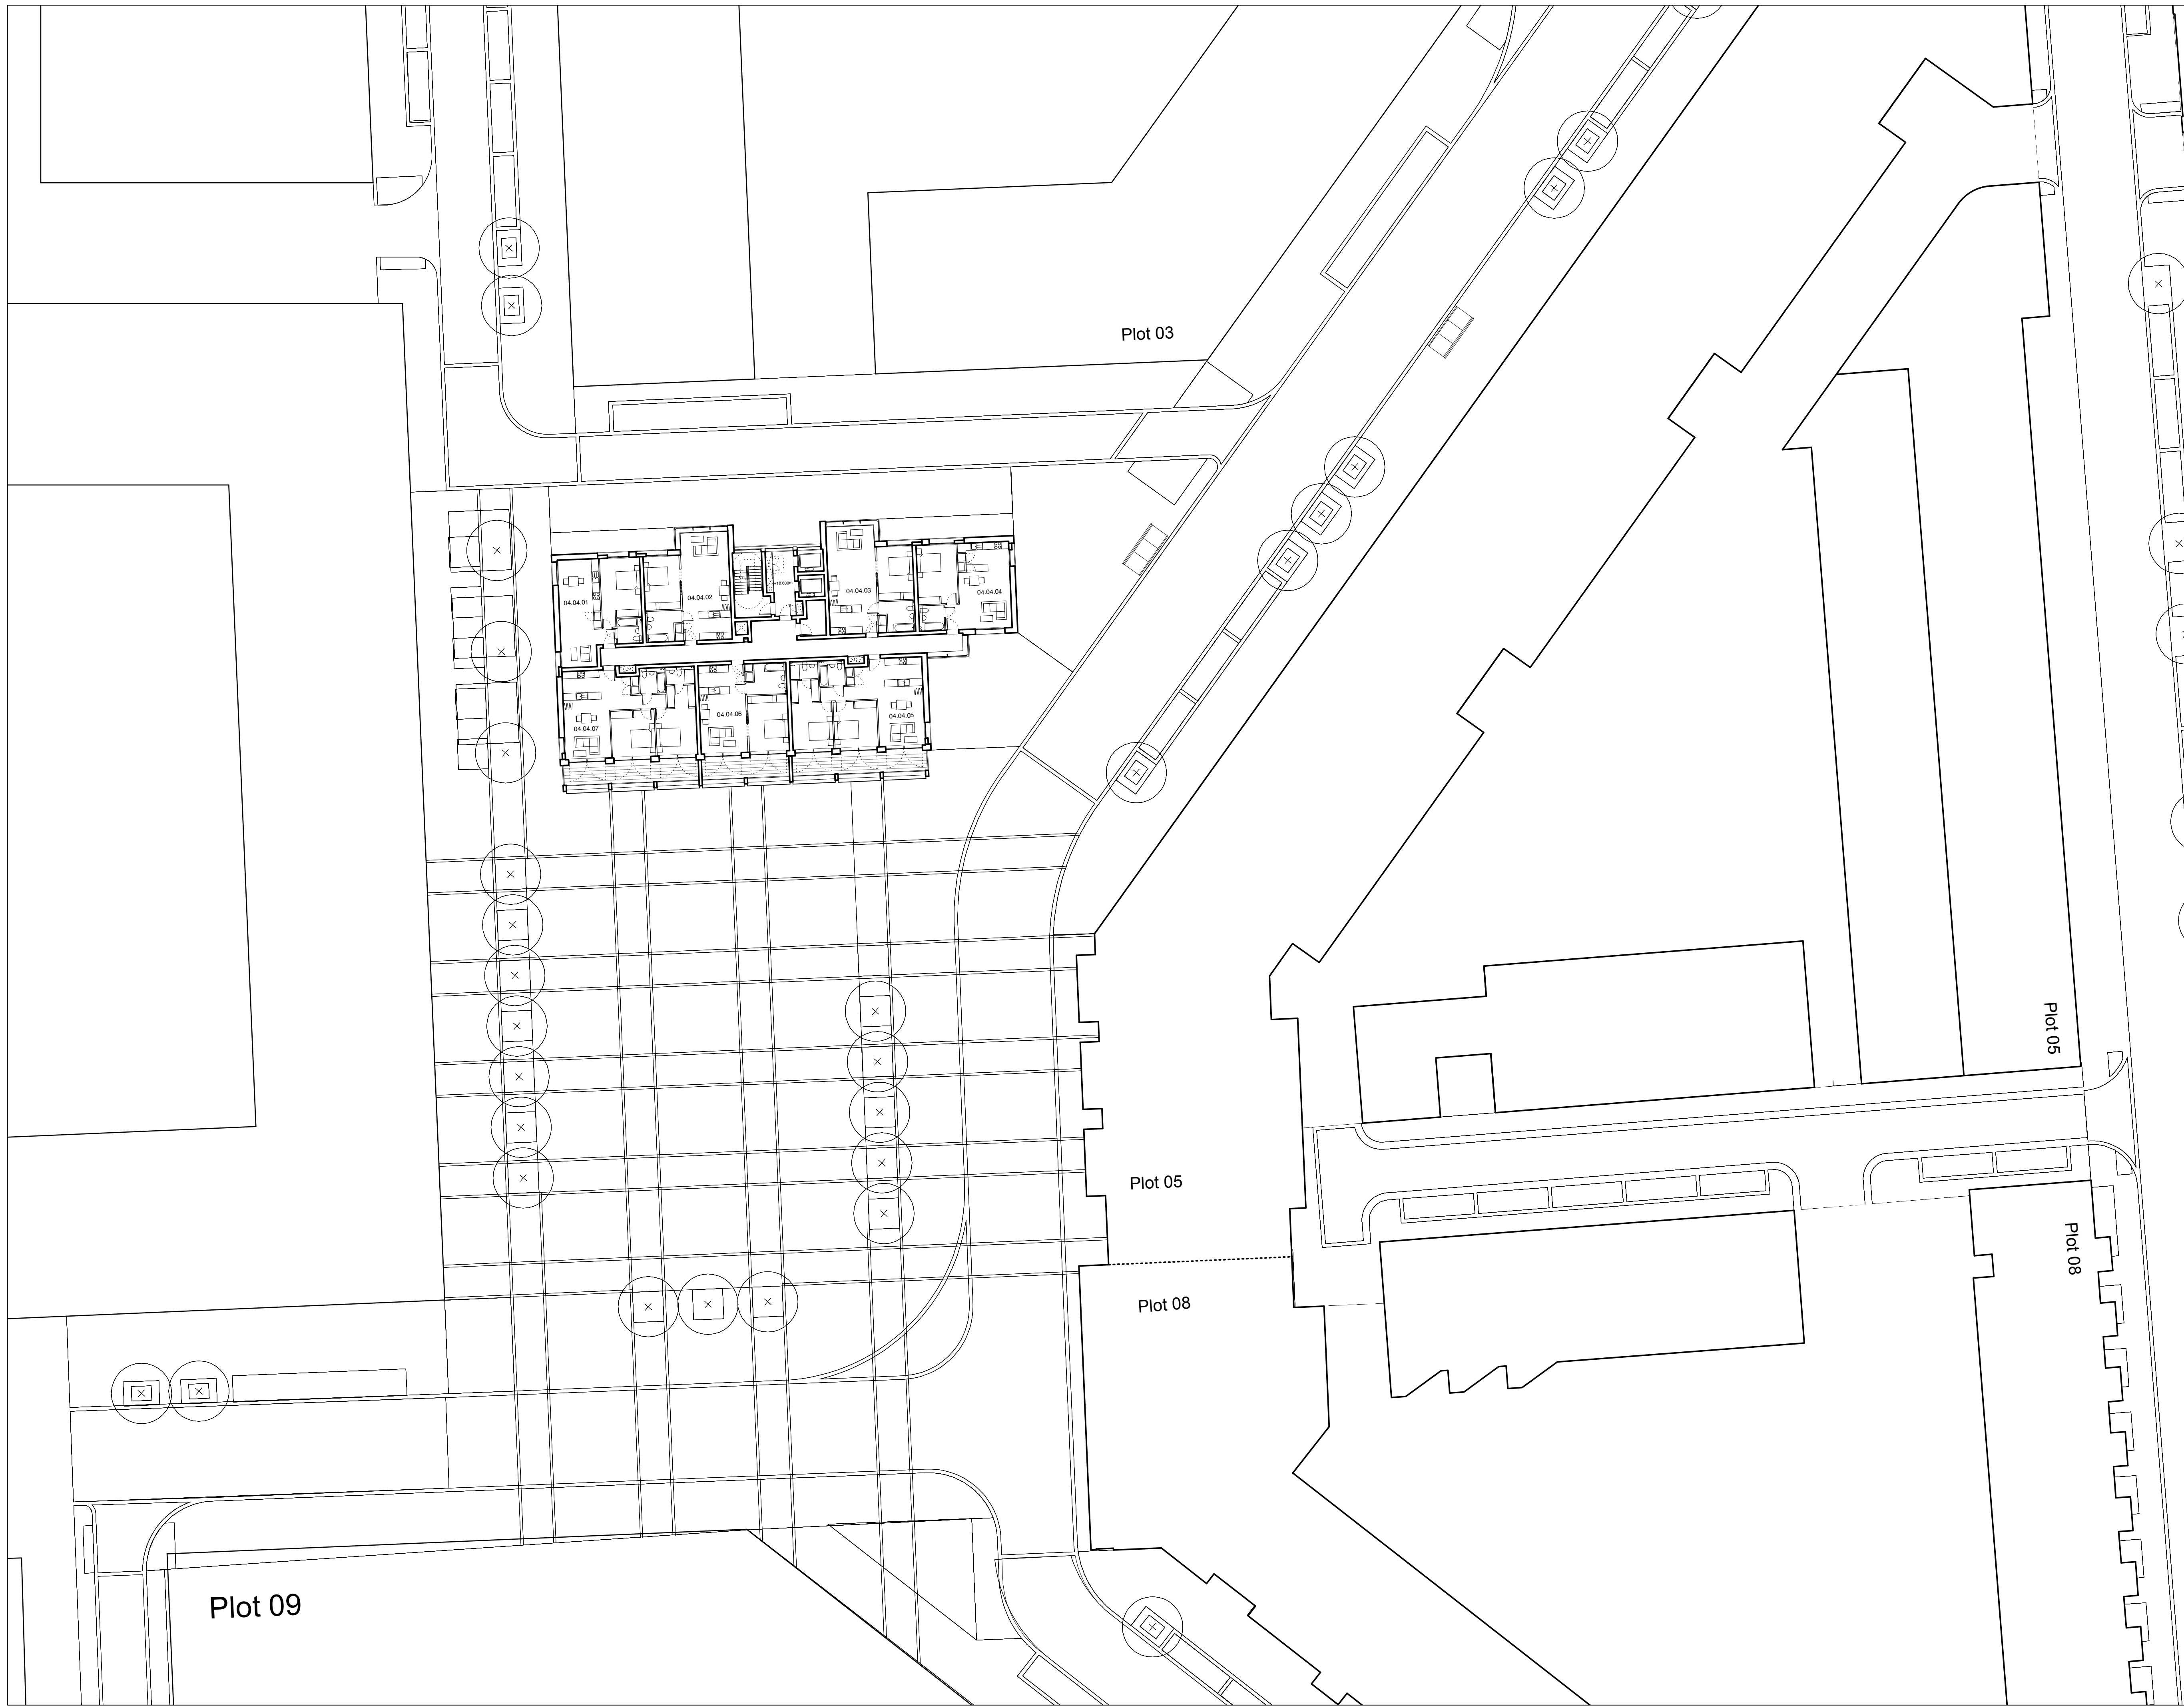


NOTES:  
 DIMENSIONS NOT TO BE SCALED FROM THIS  
 DRAWING. CONTRACTORS TO NOTIFY  
 ARCHITECTS OF SITE VARIATIONS  
 AFFECTING INFORMATION ON THIS  
 DRAWING. THIS DRAWING IS COPYRIGHT OF  
 GLENN HOWELLS ARCHITECTS.

PLOT LOCATION KEY

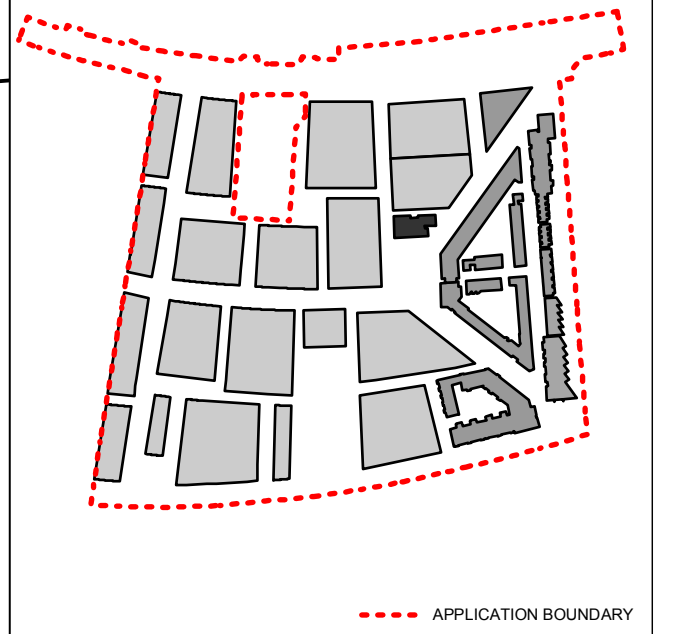


PRIVATE EXTERNAL AREA

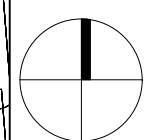

Date	Rev	By	Details
110923	P1	SB	Detailed planning application

LOCATION KEY

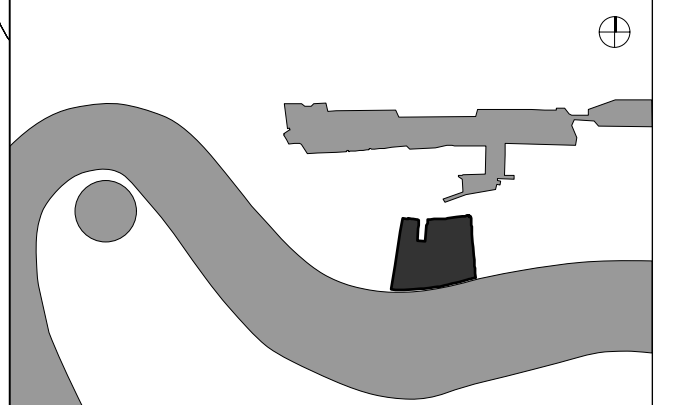

PLANNING ISSUE

**GLENN HOWELLS ARCHITECTS**  
 321 Bradford St, Digbeth, Birmingham, B5 6ET  
 Tel. 0121 666 7640 F. 0121 666 7641  
 mail@glennhowells.co.uk

Project  
 Minoco Plot Design

Client  
 Clearstorm Limited and Heracles Limited  
 both wholly owned subsidiaries of Ballymore Group


Drawing Title  
 Plot 04  
 Fourth Floor Plan

Date	Scale	Checked
Sept 2011	1:250@A1 1:500@A3	DM
Project Ref.	Drawing No.	Revision
1833	DPA-04-104	P1




NOTES:  
 DIMENSIONS NOT TO BE SCALED FROM THIS  
 DRAWING. CONTRACTORS TO NOTIFY  
 ARCHITECTS OF SITE VARIATIONS  
 AFFECTING INFORMATION ON THIS  
 DRAWING. THIS DRAWING IS COPYRIGHT OF  
 GLENN HOWELLS ARCHITECTS.

PLOT LOCATION KEY

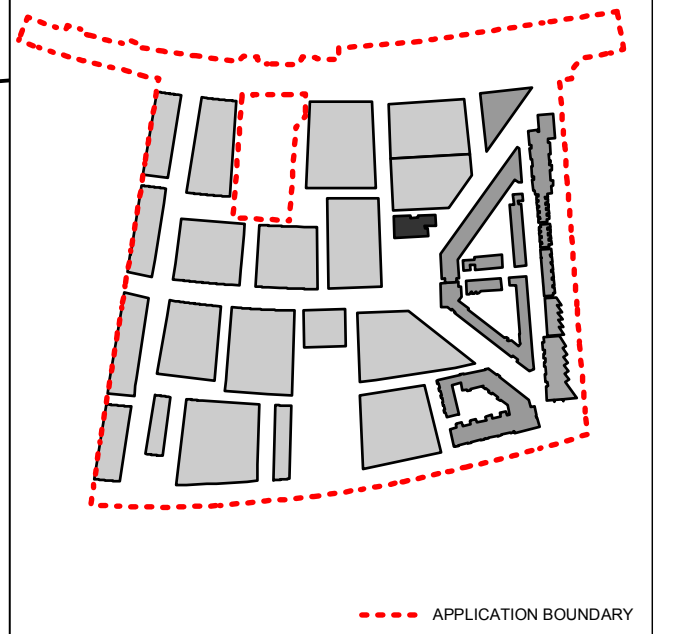


PRIVATE EXTERNAL AREA

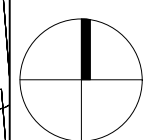

Date	Rev	By	Details
110923	P1	SB	Detailed planning application

LOCATION KEY

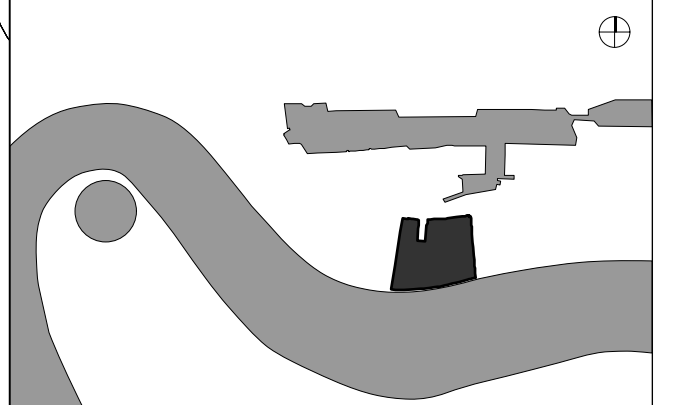

PLANNING ISSUE


**GLENN HOWELLS ARCHITECTS**  
 321 Bradford St, Digbeth, Birmingham, B5 6ET  
 Tel. 0121 666 7640 F. 0121 666 7641  
 mail@glennhowells.co.uk

Project  
 Minoco Plot Design

Client  
 Clearstorm Limited and Heracles Limited  
 both wholly owned subsidiaries of Ballymore Group

Drawing Title  
 Plot 04  
 Fifth Floor Plan


Date	Scale	Checked
Sept 2011	1:250@A1 1:500@A3	DM
Project Ref.	Drawing No.	Revision
1833	DPA-04-105	P1

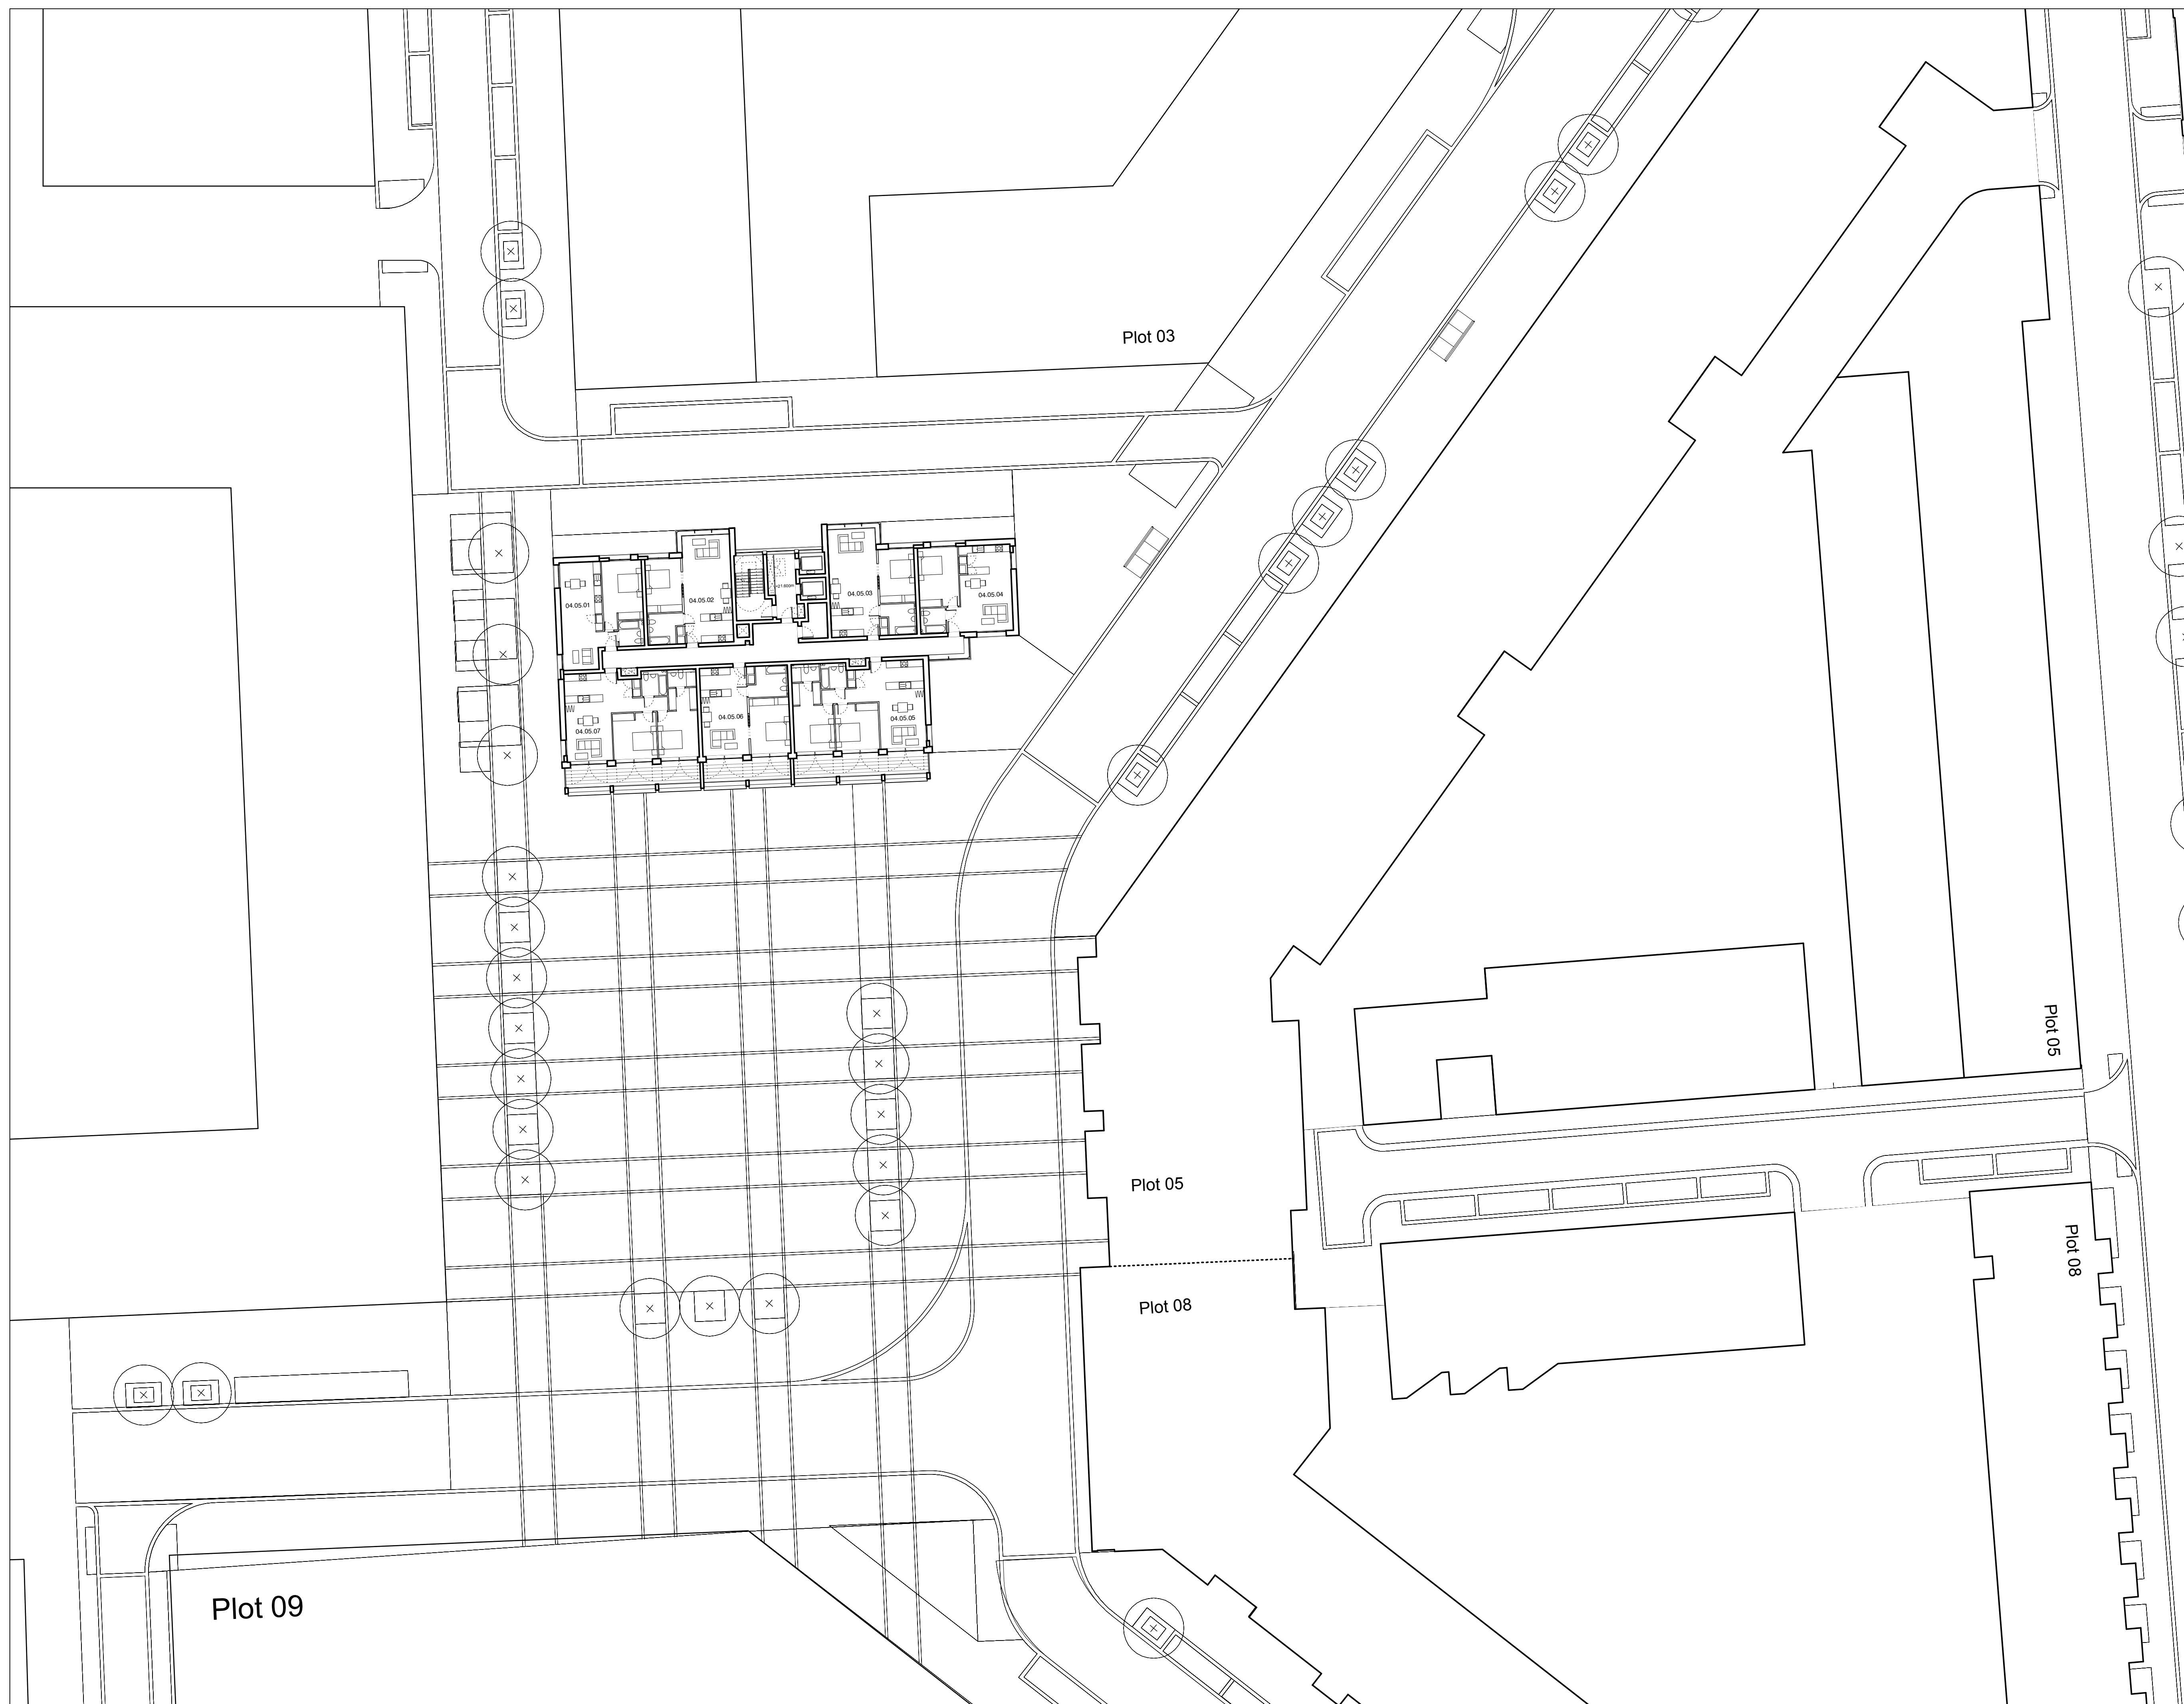




NOTES:  
 DIMENSIONS NOT TO BE SCALED FROM THIS  
 DRAWING. CONTRACTORS TO NOTIFY  
 ARCHITECTS OF SITE VARIATIONS  
 AFFECTING INFORMATION ON THIS  
 DRAWING. THIS DRAWING IS COPYRIGHT OF  
 GLENN HOWELLS ARCHITECTS.

PLOT LOCATION KEY

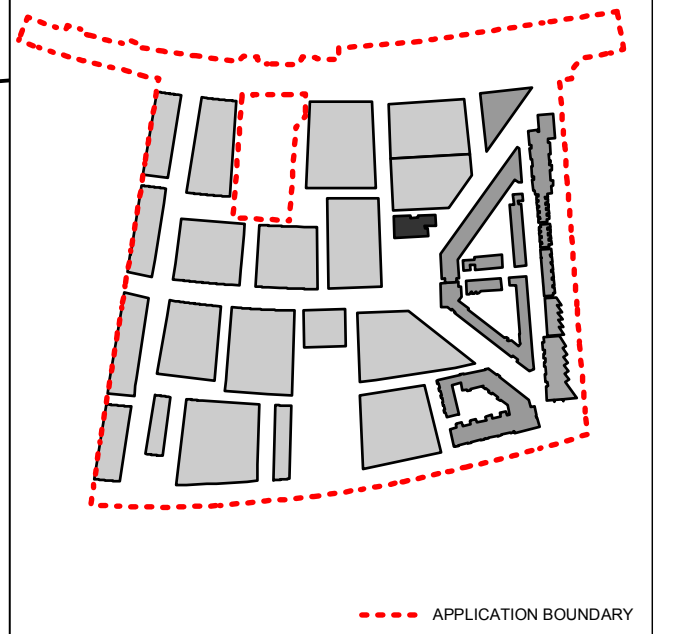


PRIVATE EXTERNAL AREA

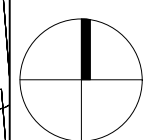

Date	Rev	By	Details
110923	P1	SB	Detailed planning application

LOCATION KEY

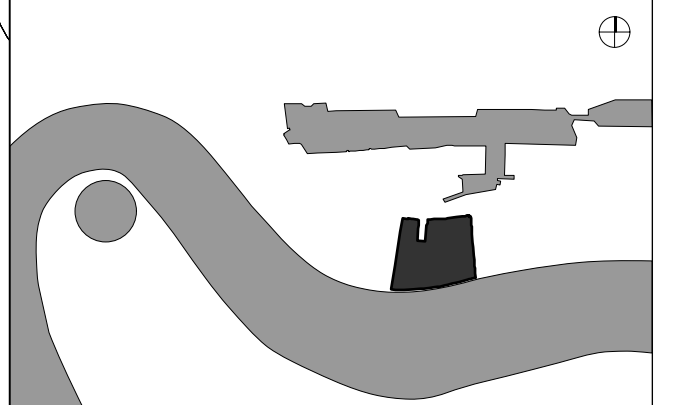

PLANNING ISSUE


**GLENN HOWELLS ARCHITECTS**  
 321 Bradford St, Digbeth, Birmingham, B5 6ET  
 Tel. 0121 666 7640 F. 0121 666 7641  
 mail@glennhowells.co.uk

Project  
 Minoco Plot Design

Client  
 Clearstorm Limited and Heracles Limited  
 both wholly owned subsidiaries of Ballymore Group

Drawing Title  
 Plot 04  
 Sixth Floor Plan


Date	Scale	Checked
Sept 2011	1:250@A1 1:500@A3	DM
Project Ref.	Drawing No.	Revision
1833	DPA-04-106	P1

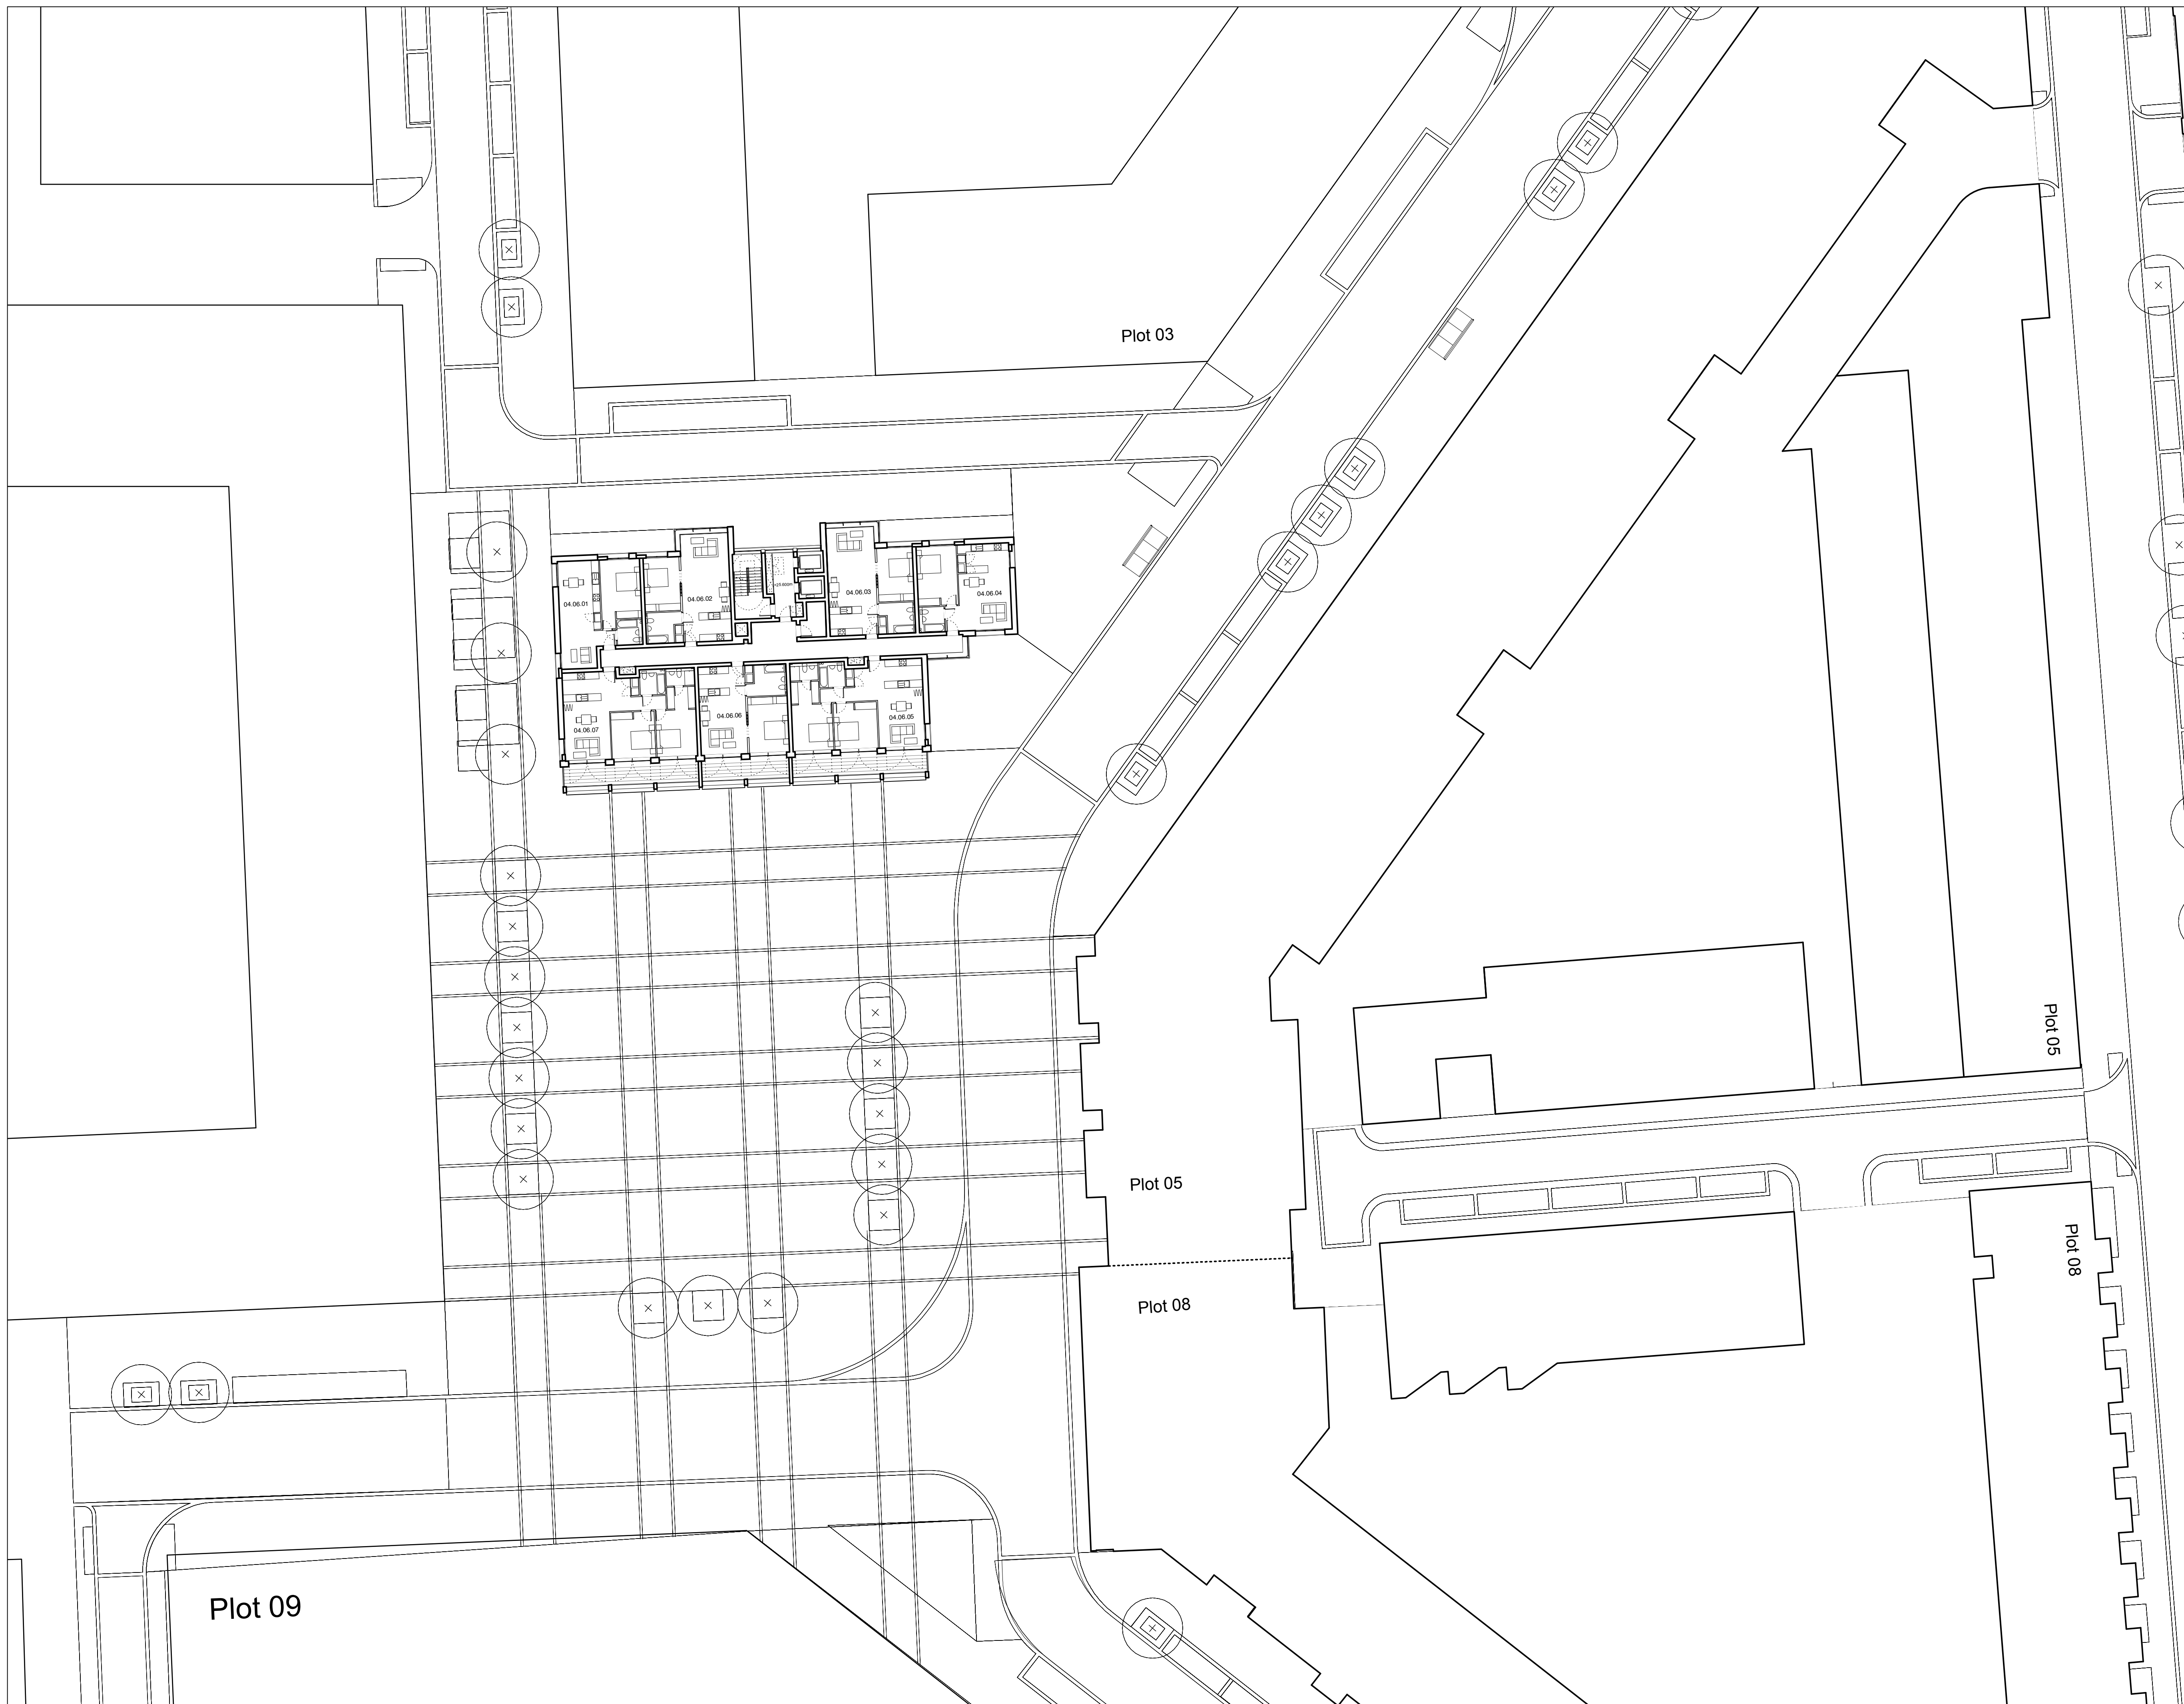




NOTES:  
 DIMENSIONS NOT TO BE SCALED FROM THIS  
 DRAWING. CONTRACTORS TO NOTIFY  
 ARCHITECTS OF SITE VARIATIONS  
 AFFECTING INFORMATION ON THIS  
 DRAWING. THIS DRAWING IS COPYRIGHT OF  
 GLENN HOWELLS ARCHITECTS.

PLOT LOCATION KEY

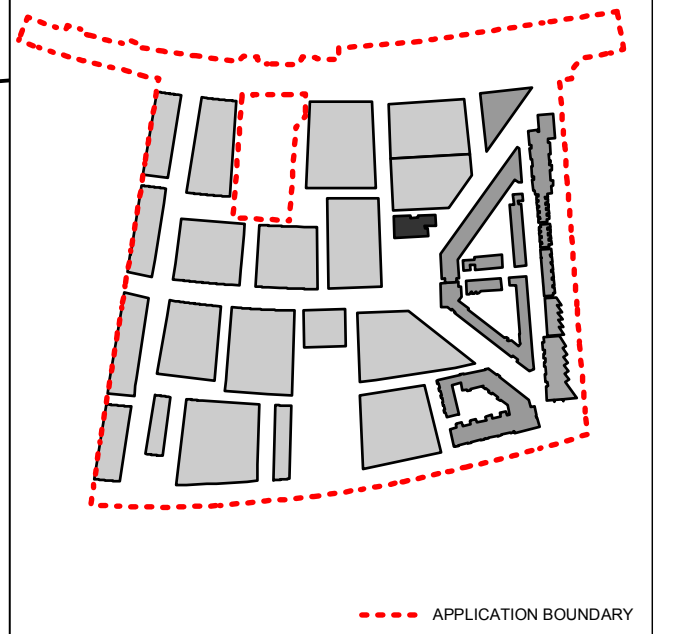


PRIVATE EXTERNAL AREA

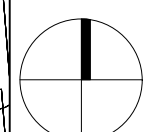

Date	Rev	By	Details
110923	P1	SB	Detailed planning application

LOCATION KEY

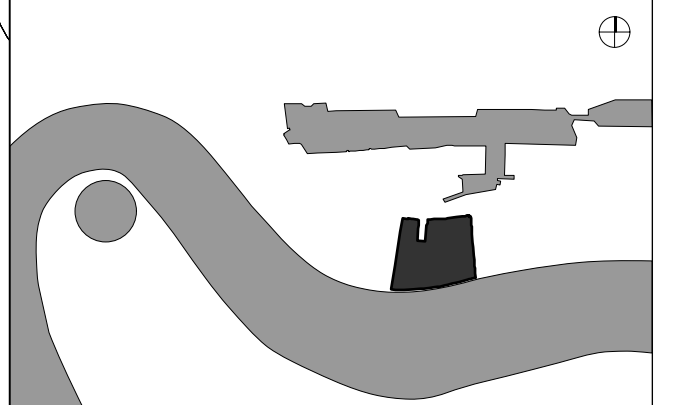

PLANNING ISSUE


**GLENN HOWELLS ARCHITECTS**  
 321 Bradford St, Digbeth, Birmingham, B5 6ET  
 Tel. 0121 666 7640 F. 0121 666 7641  
 mail@glennhowells.co.uk

Project  
 Minoco Plot Design

Client  
 Clearstorm Limited and Heracles Limited  
 both wholly owned subsidiaries of Ballymore Group


Drawing Title  
 Plot 04  
 Seventh Floor Plan

Date	Scale	Checked
Sept 2011	1:200@A1 1:500@A3	DM
Project Ref.	Drawing No.	Revision
1833	DPA-04-107	P1

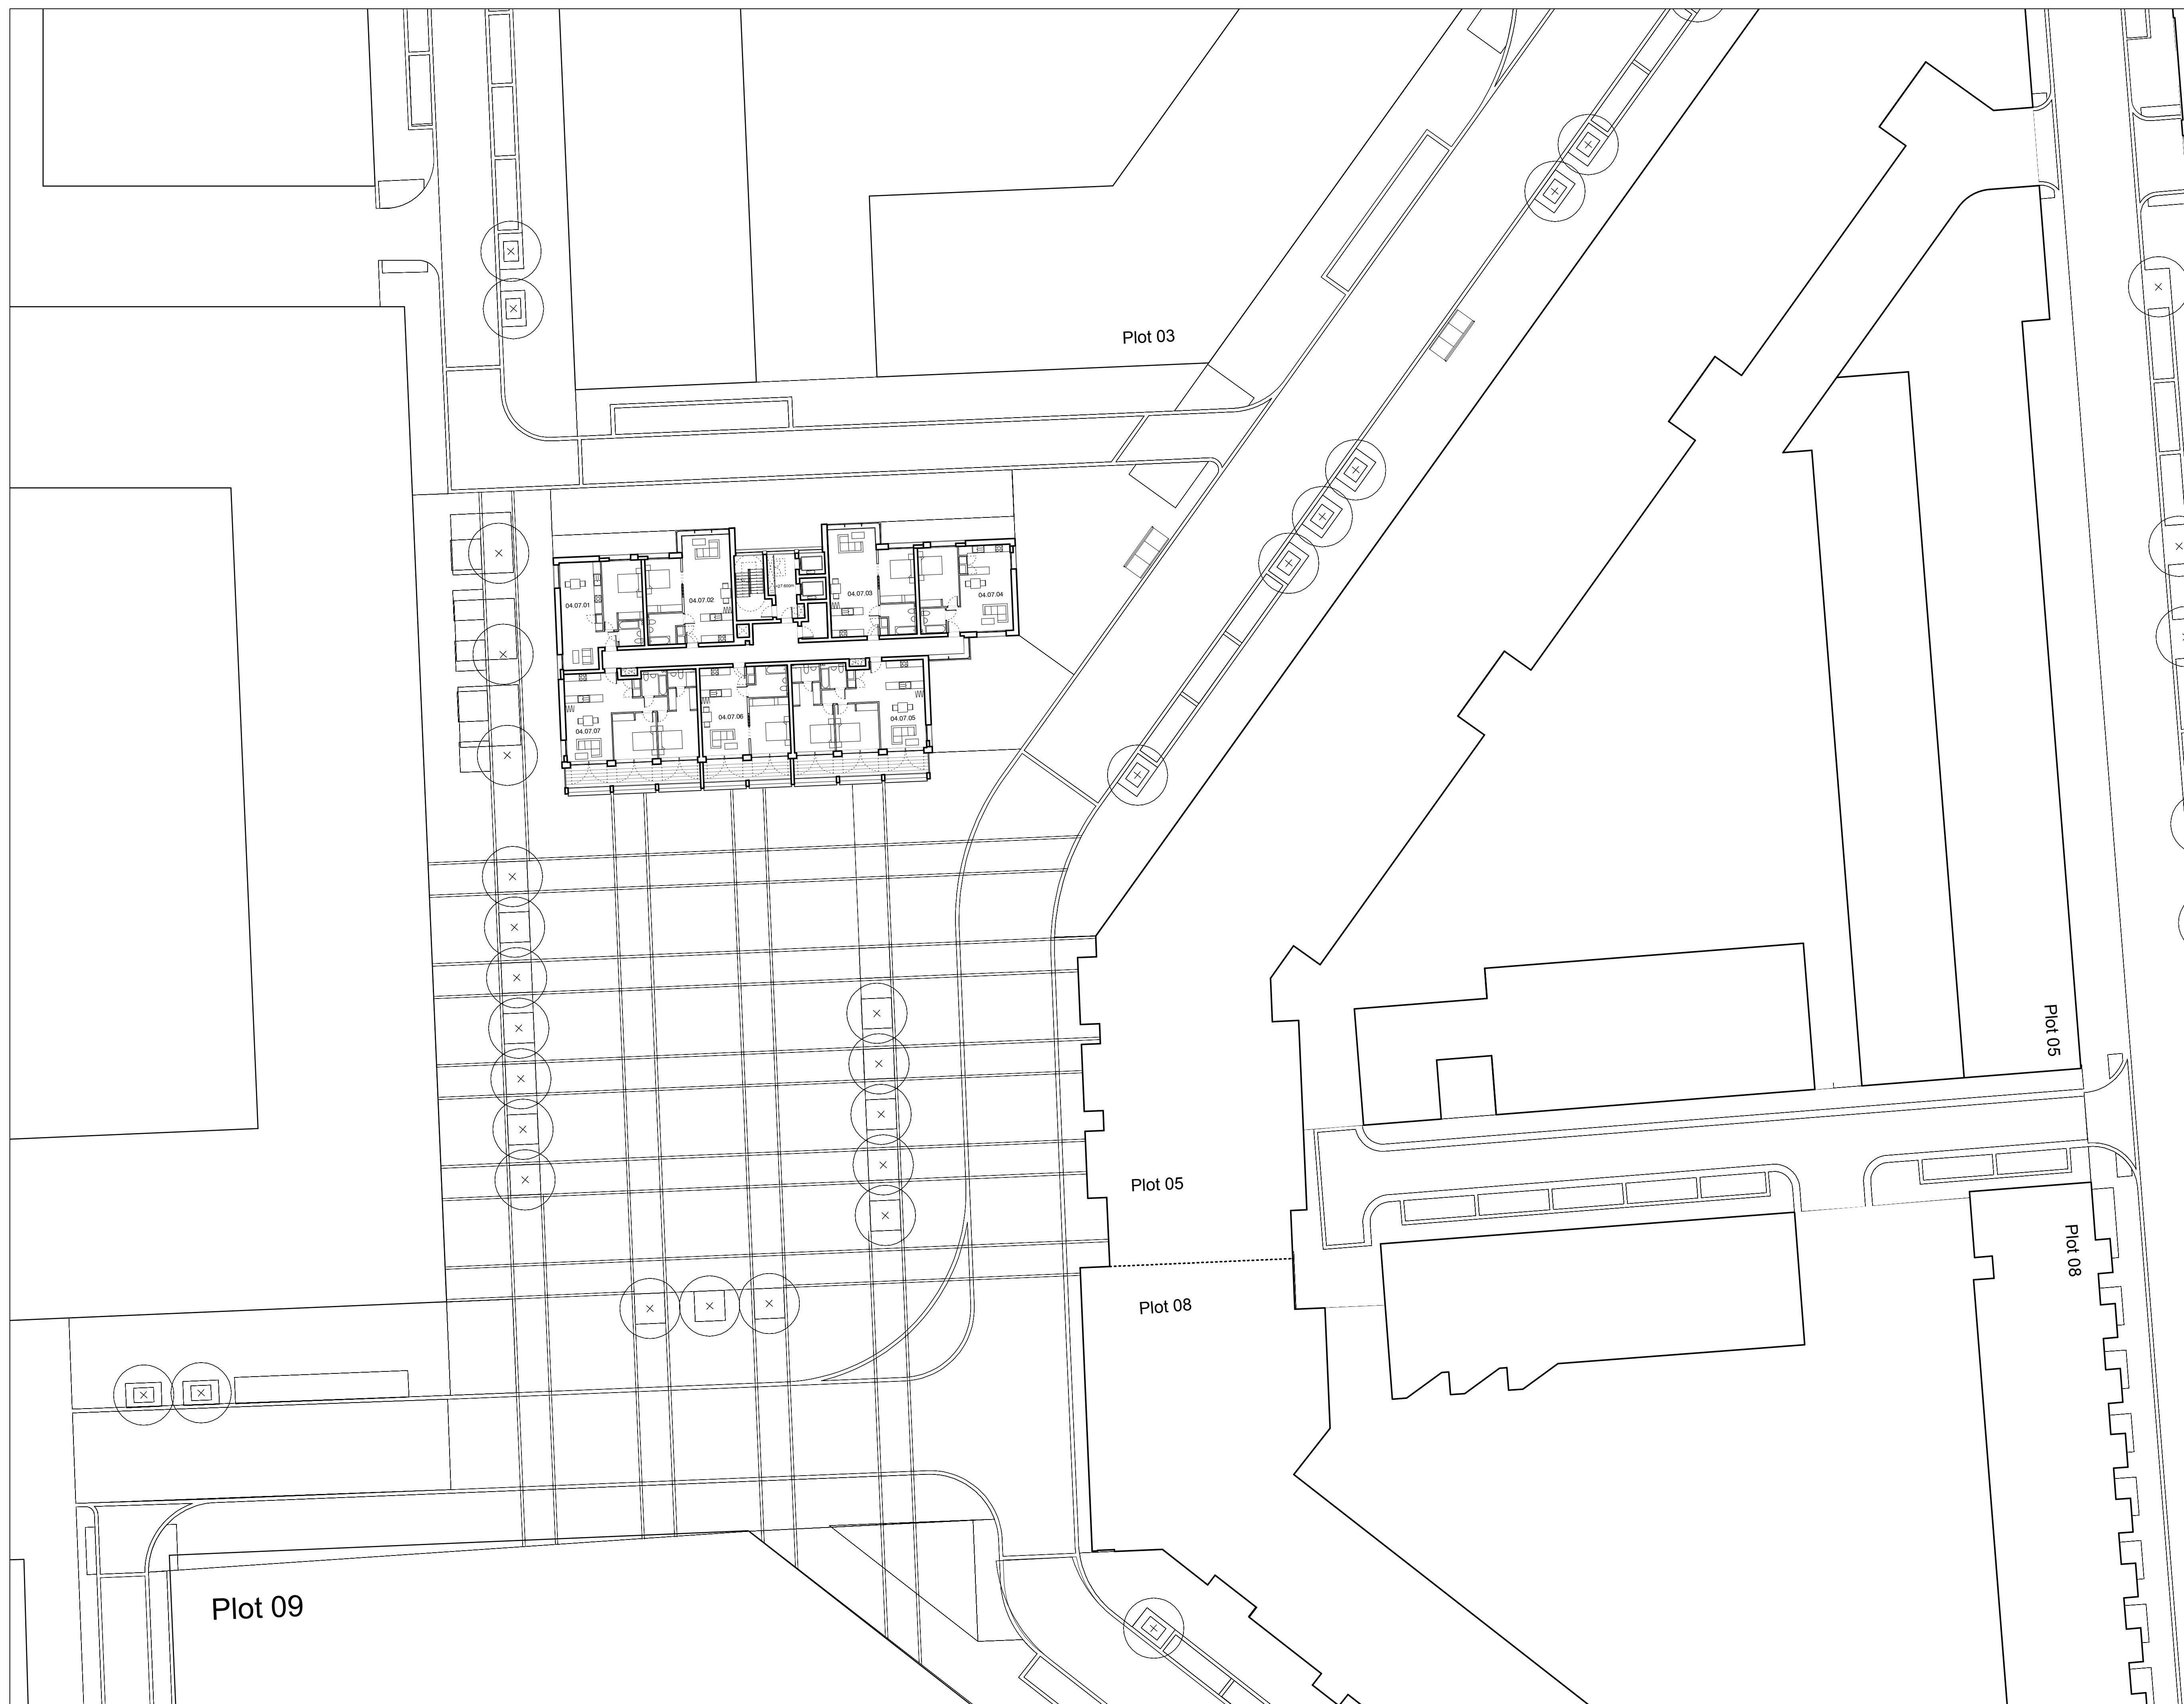


NOTES:  
 DIMENSIONS NOT TO BE SCALED FROM THIS  
 DRAWING. CONTRACTORS TO NOTIFY  
 ARCHITECTS OF SITE VARIATIONS  
 AFFECTING INFORMATION ON THIS  
 DRAWING. THIS DRAWING IS COPYRIGHT OF  
 GLENN HOWELLS ARCHITECTS.

PLOT LOCATION KEY

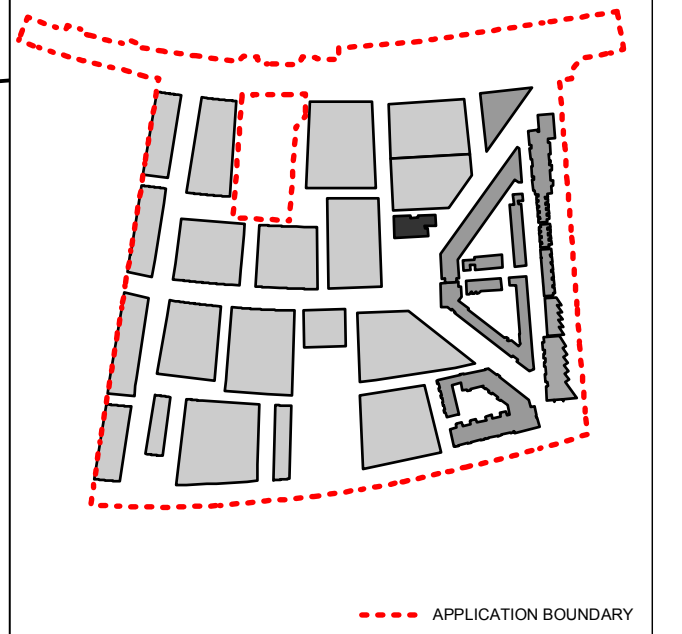


PHOTOVOLTAIC CELL

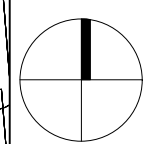

Date	Rev	By	Details
110923	P1	SB	Detailed planning application

LOCATION KEY

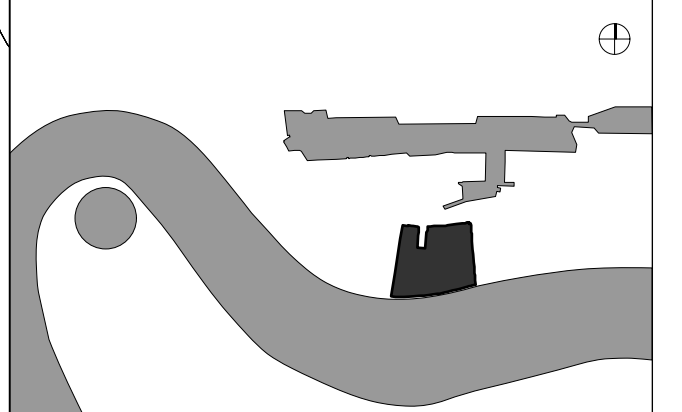

PLANNING ISSUE


**GLENN HOWELLS ARCHITECTS**  
 321 Bradford St, Digbeth, Birmingham, B5 6ET  
 Tel. 0121 666 7640 F. 0121 666 7641  
 mail@glennhowells.co.uk

Project  
 Minoco Plot Design

Client  
 Clearstorm Limited and Heracles Limited  
 both wholly owned subsidiaries of Ballymore Group

Drawing Title  
 Plot 04  
 Roof Plan

Date	Scale	Checked
Sept 2011	1:250@A1 1:500@A3	DM
Project Ref.	Drawing No.	Revision
1833	DPA-04-108	P1

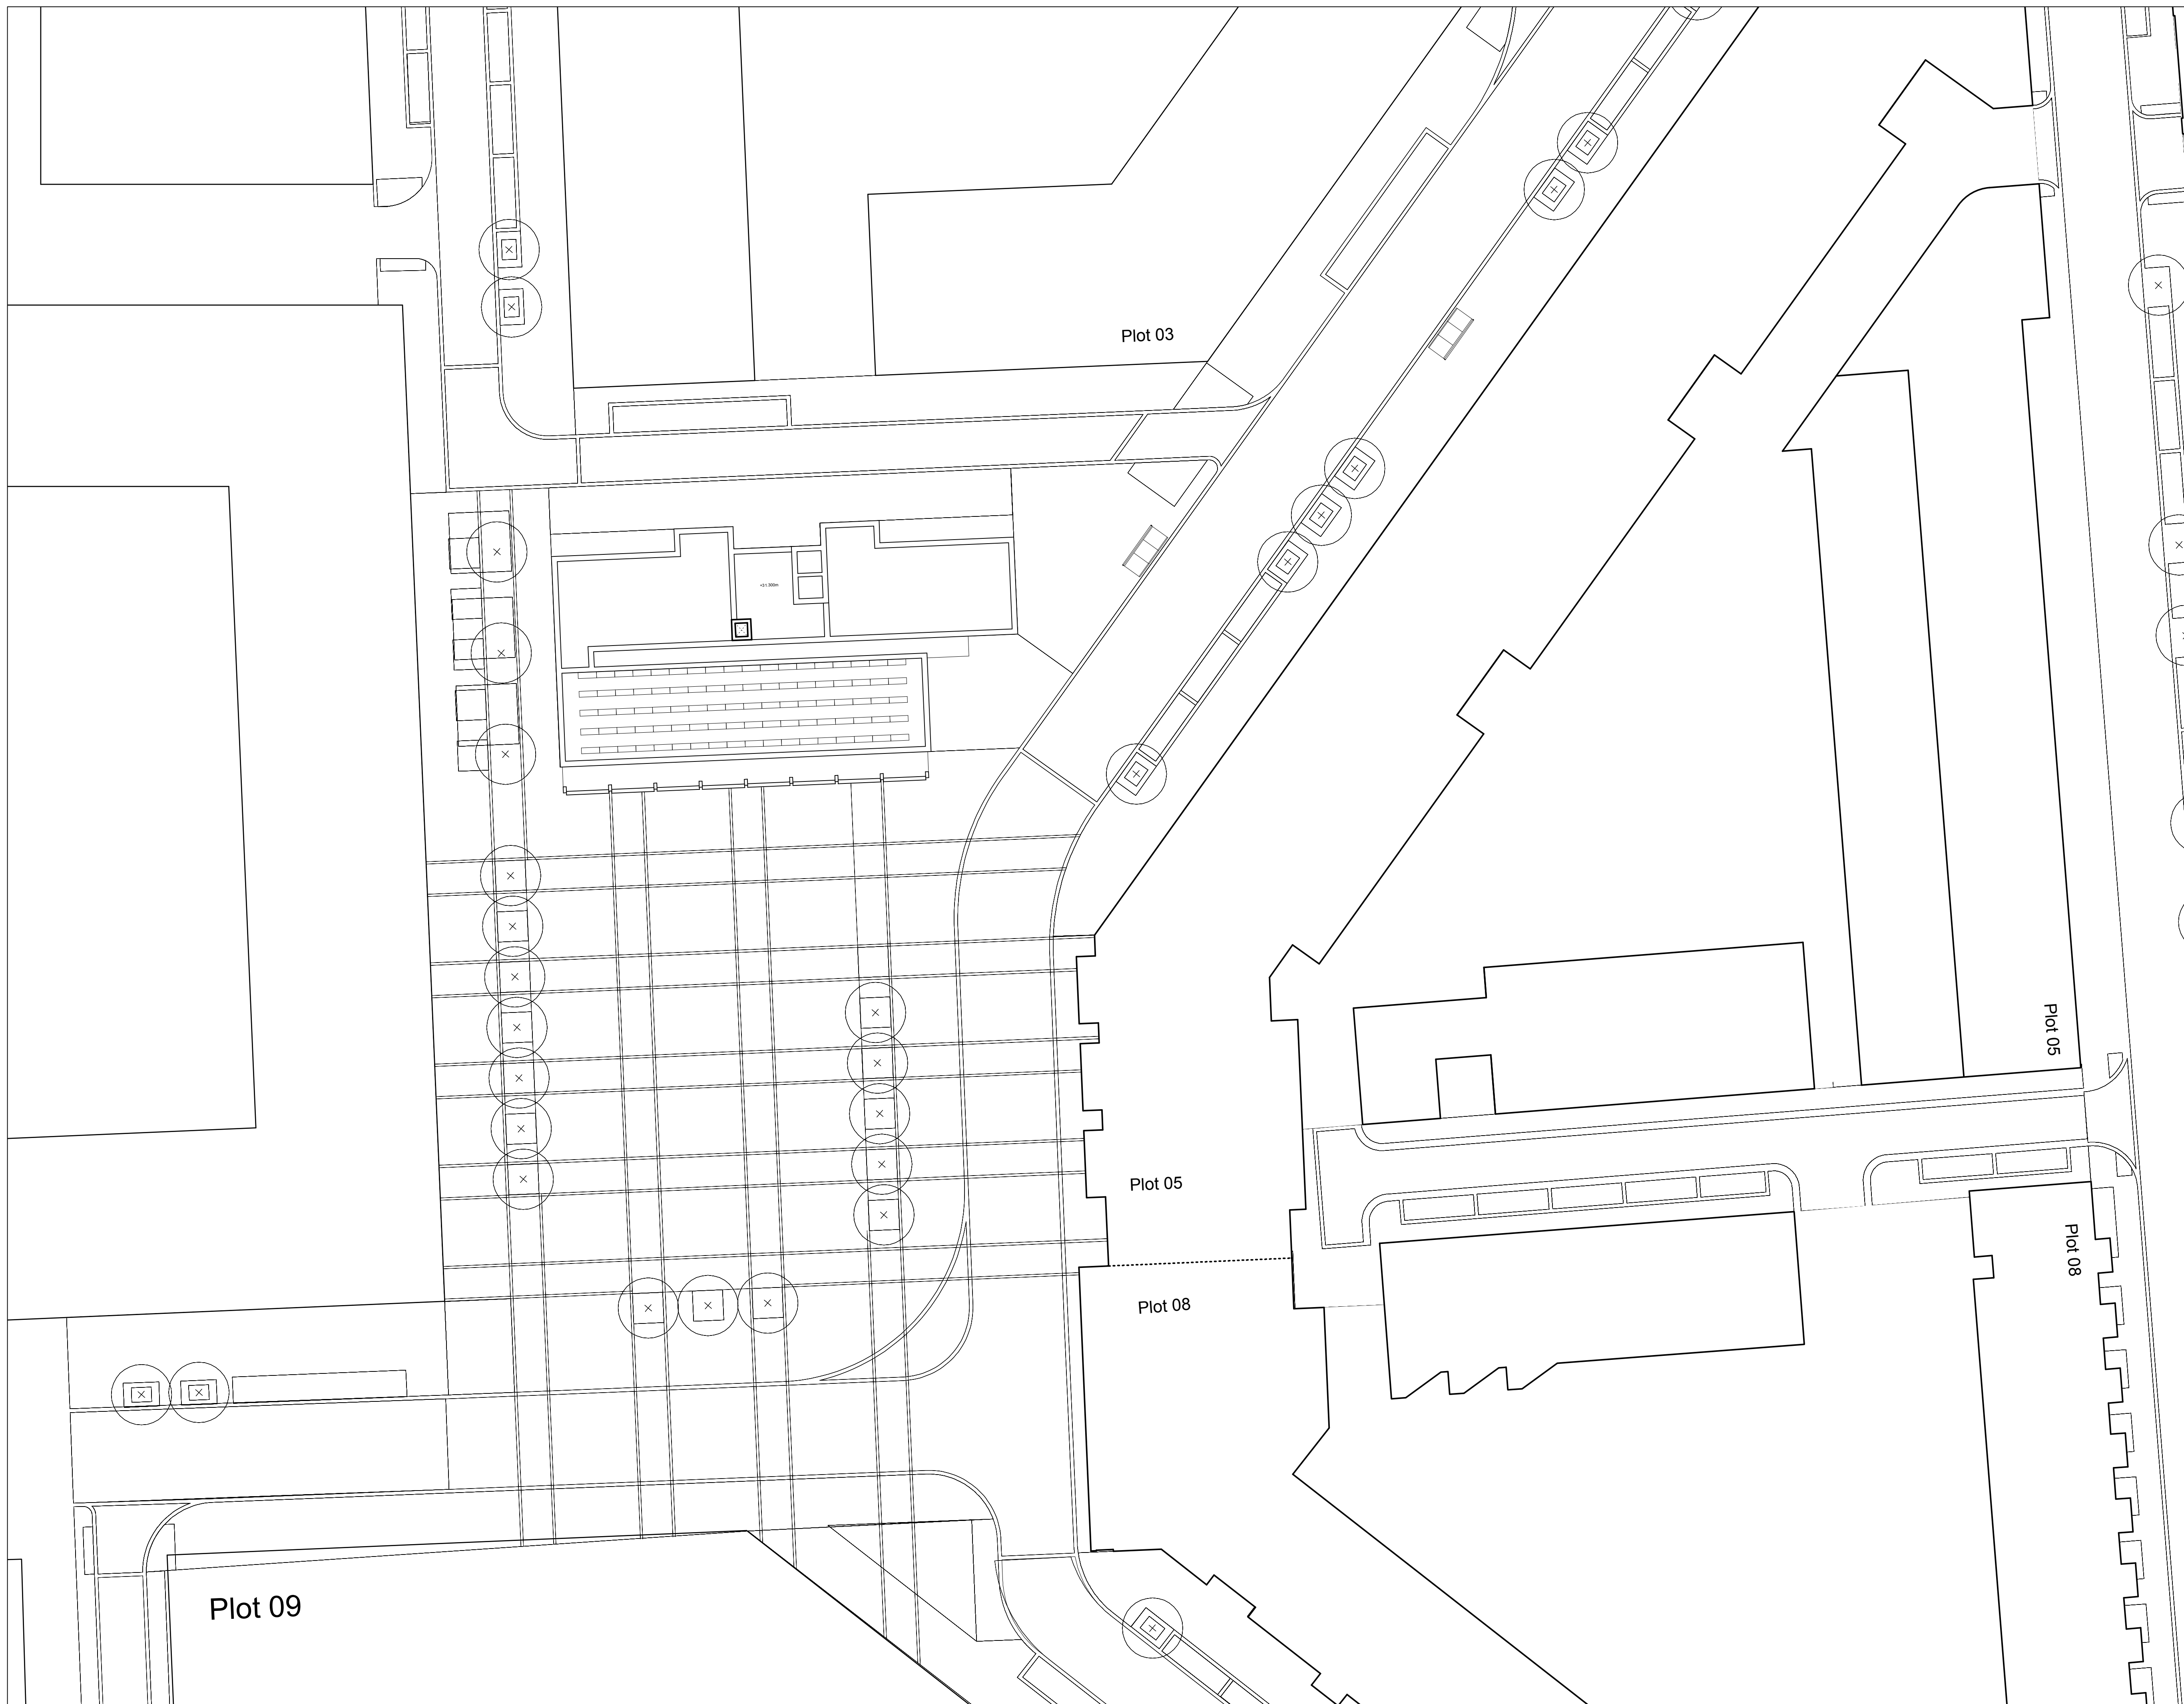




Material Key


- 01 Concrete Cladding
- 02 Aluminium Fin
- 03 Aluminium Louvre
- 04 High Performance Glazing
- 05 Aluminium Section
- 06 Aluminium Louvred Panel

NOTES:  
DIMENSIONS NOT TO BE SCALED FROM THIS DRAWING. CONTRACTORS TO NOTIFY ARCHITECTS OF SITE VARIATIONS AFFECTING INFORMATION ON THIS DRAWING. THIS DRAWING IS COPYRIGHT OF GLENN HOWELLS ARCHITECTS.

PLOT LOCATION KEY

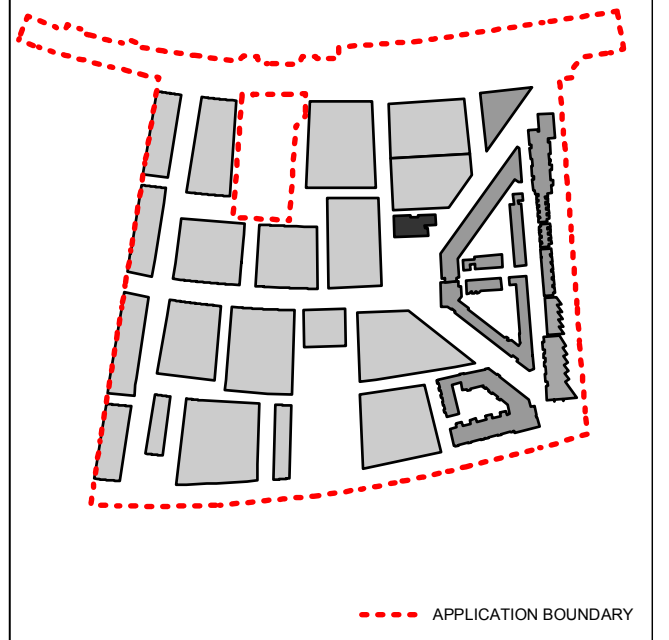

ELEVATION LOCATION KEY

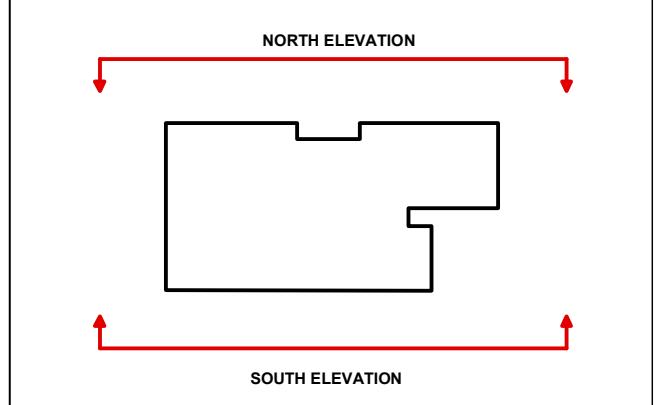


SOUTH ELEVATION



NORTH ELEVATION

Date	Rev	By	Details
110923	P1	KY	Detailed planning application

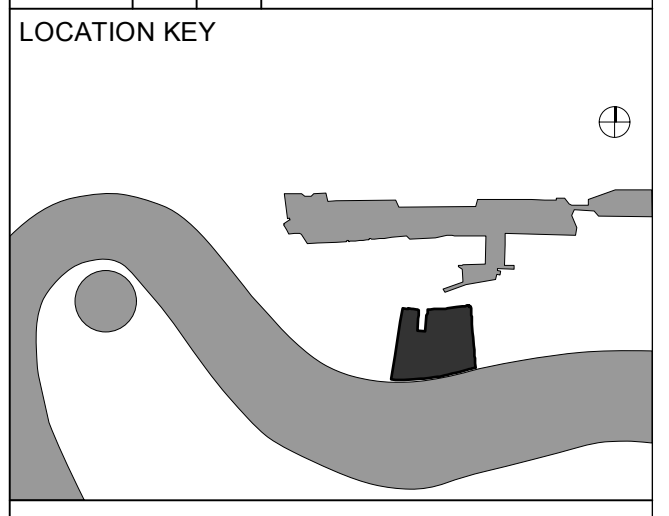

PLANNING ISSUE

**GLENN HOWELLS ARCHITECTS**  
321 Bradford St, Digbeth, Birmingham, B5 6ET  
Tel. 0121 666 7640 F. 0121 666 7641  
mail@glennhowells.co.uk

Project  
Minoco Plot Design

Client  
Clearstorm Limited and Heracles Limited  
both wholly owned subsidiaries of Ballymore Group

Drawing Title  
Plot 04  
South Elevation / North Elevation

Date	Scale	Checked
Sept 2011	1:250@A1 1:500@A3	DM
Project Ref.	Drawing No.	Revision
1833	DPA-04-200	P1




Material Key



- 01 Concrete Cladding
- 02 Aluminium Fin
- 03 Aluminium Louvre
- 04 High Performance Glazing
- 05 Aluminium Section
- 06 Aluminium Louvred Panel

NOTES:  
DIMENSIONS NOT TO BE SCALED FROM THIS DRAWING. CONTRACTORS TO NOTIFY ARCHITECTS OF SITE VARIATIONS AFFECTING INFORMATION ON THIS DRAWING. THIS DRAWING IS COPYRIGHT OF GLENN HOWELLS ARCHITECTS.

PLOT LOCATION KEY

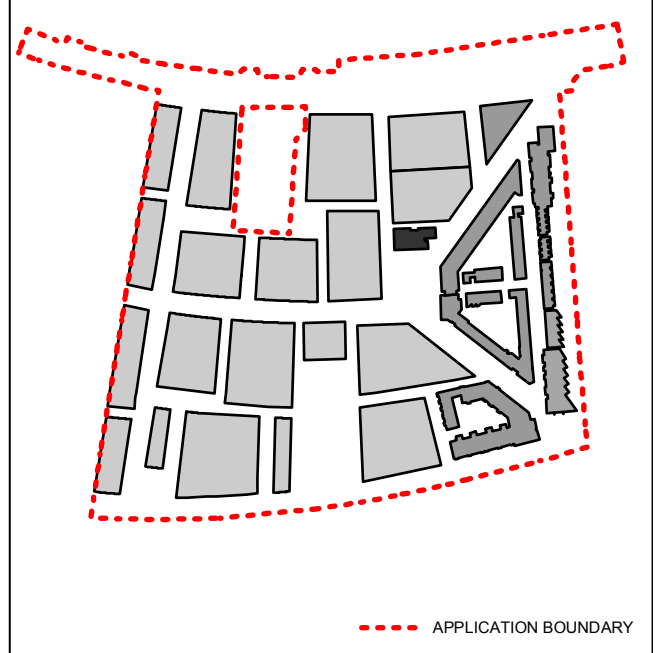


ELEVATION LOCATION KEY

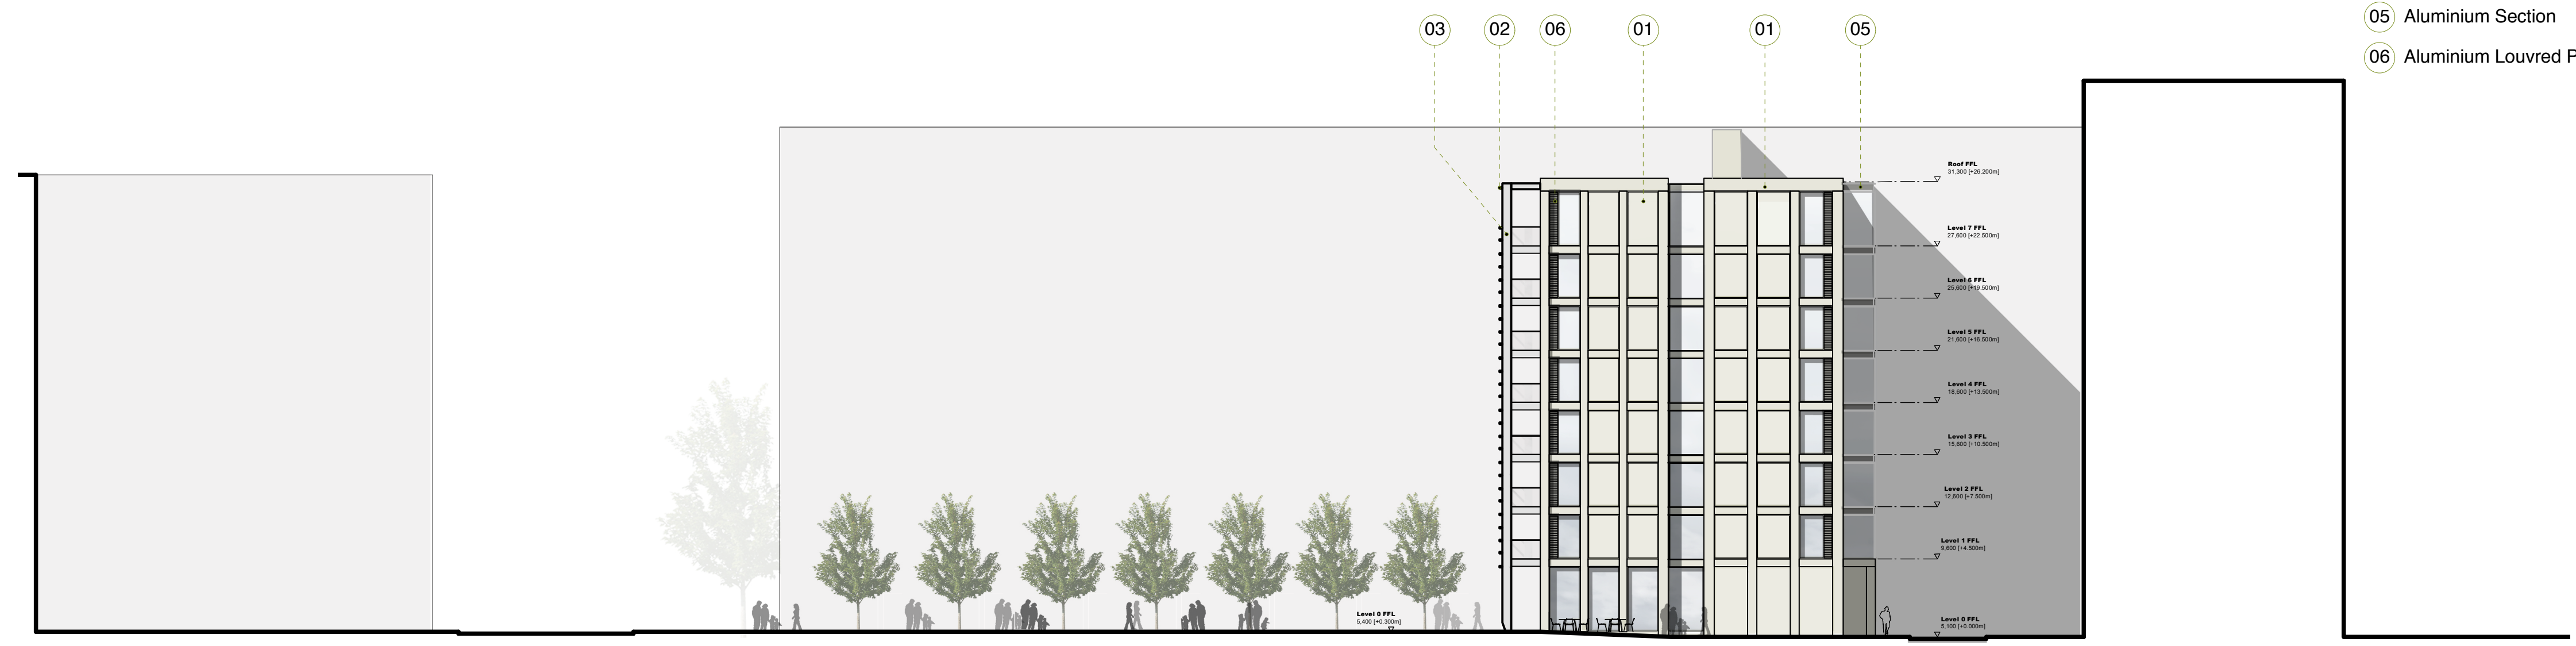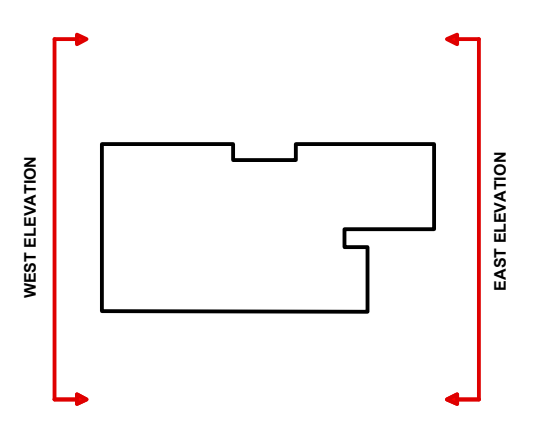

EAST ELEVATION

Date	Rev	By	Details
110923	P1	KY	Detailed planning application

LOCATION KEY

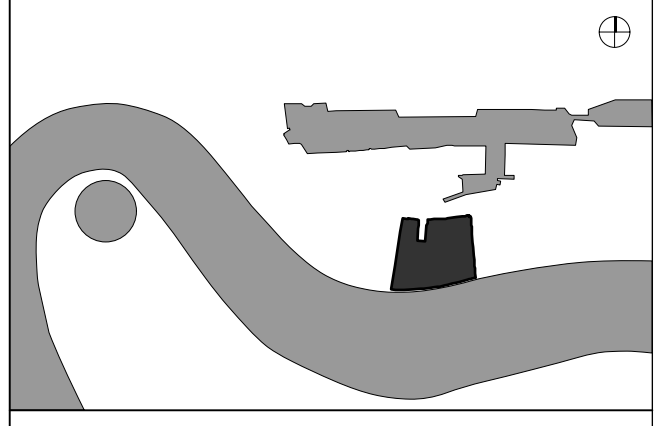

PLANNING ISSUE


**GLENN HOWELLS ARCHITECTS**  
321 Bradford St, Digbeth, Birmingham, B5 6ET  
Tel. 0121 666 7640 F. 0121 666 7641  
mail@glennhowells.co.uk

Project  
Minoco Plot Design

Client  
Clearstorm Limited and Heracles Limited  
both wholly owned subsidiaries of Ballymore Group

Drawing Title  
Plot 04  
East Elevation / West Elevation

Date	Scale	Checked
Sept 2011	1:250@A1 1:500@A3	DM
Project Ref.	Drawing No.	Revision
1833	DPA-04-201	P1

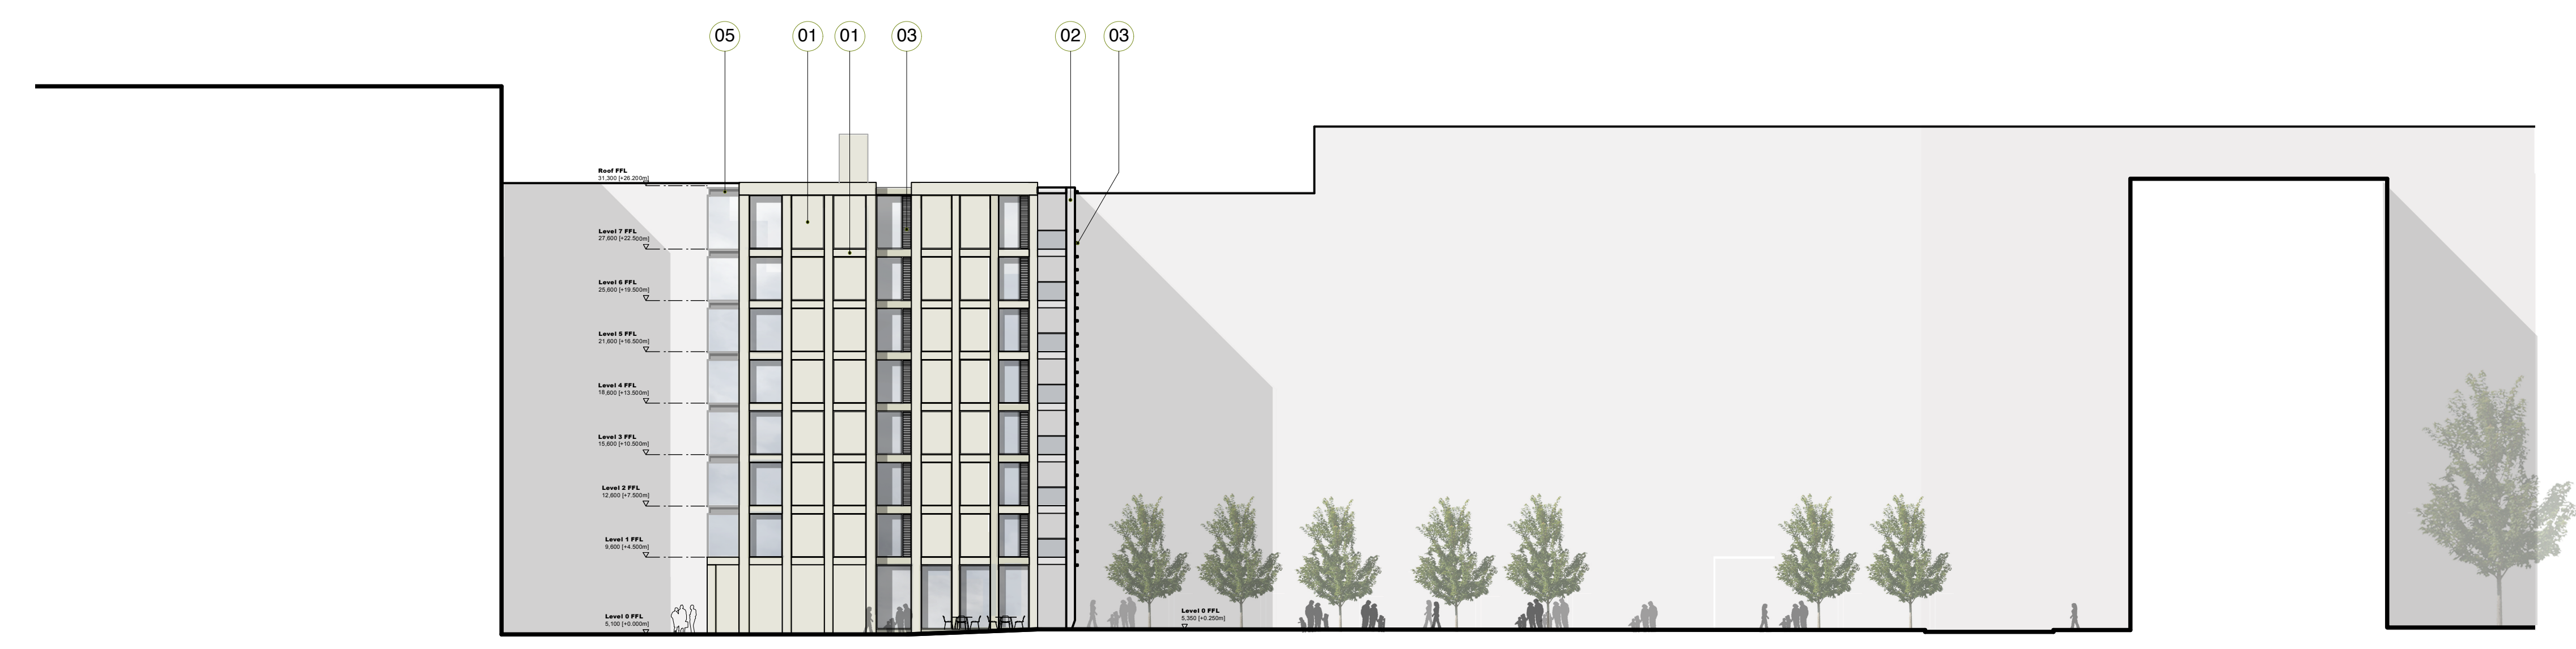


WEST ELEVATION




NOTES:  
 DIMENSIONS NOT TO BE SCALED FROM THIS DRAWING. CONTRACTORS TO NOTIFY ARCHITECTS OF SITE VARIATIONS AFFECTING INFORMATION ON THIS DRAWING. THIS DRAWING IS COPYRIGHT OF GLENN HOWELLS ARCHITECTS.

PLOT LOCATION KEY

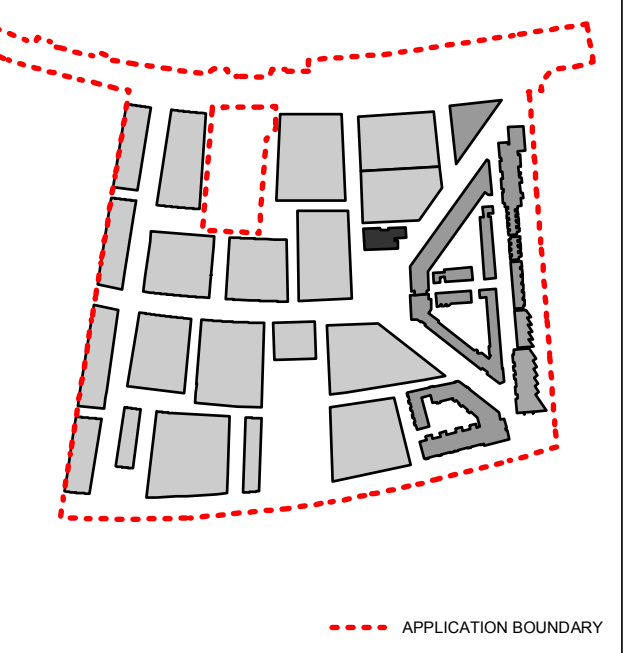

SECTION LOCATION KEY

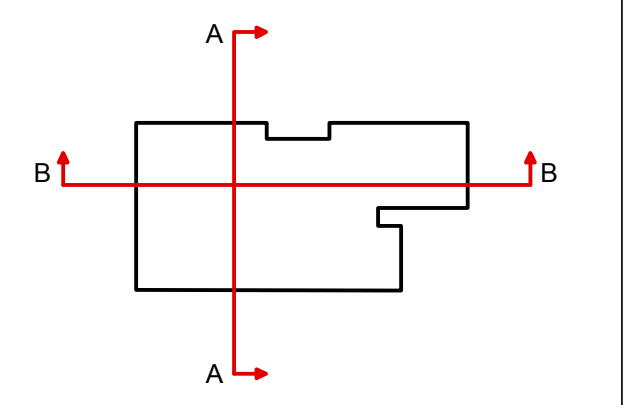


SECTION AA



SECTION BB

Date	Rev	By	Details
110923	P1	KY	Detailed planning application

LOCATION KEY

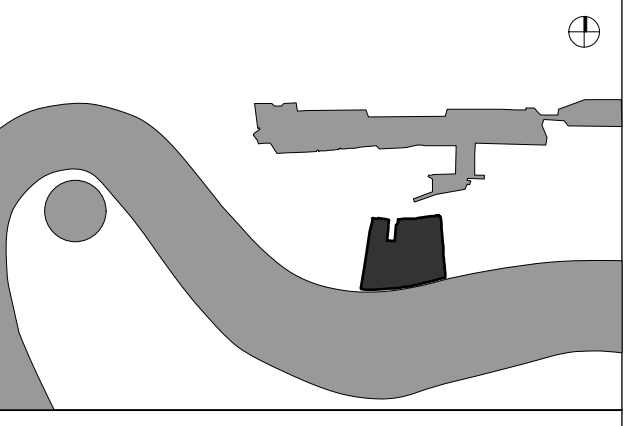

PLANNING ISSUE

**GLENN HOWELLS ARCHITECTS**  
 321 Bradford St, Digbeth, Birmingham, B5 6ET  
 Tel. 0121 666 7640 F. 0121 666 7641  
 mail@glennhowells.co.uk


Project  
 Minoco Plot Design

Client  
 Clearstorm Limited and Heracles Limited  
 both wholly owned subsidiaries of Ballymore Group




Drawing Title  
 Plot 04  
 Section AA / Section BB

Date	Scale	Checked
Sept 2011	1:250@A1 1:500@A3	DM
Project Ref.	Drawing No.	Revision
1833	DPA-04-300	P1


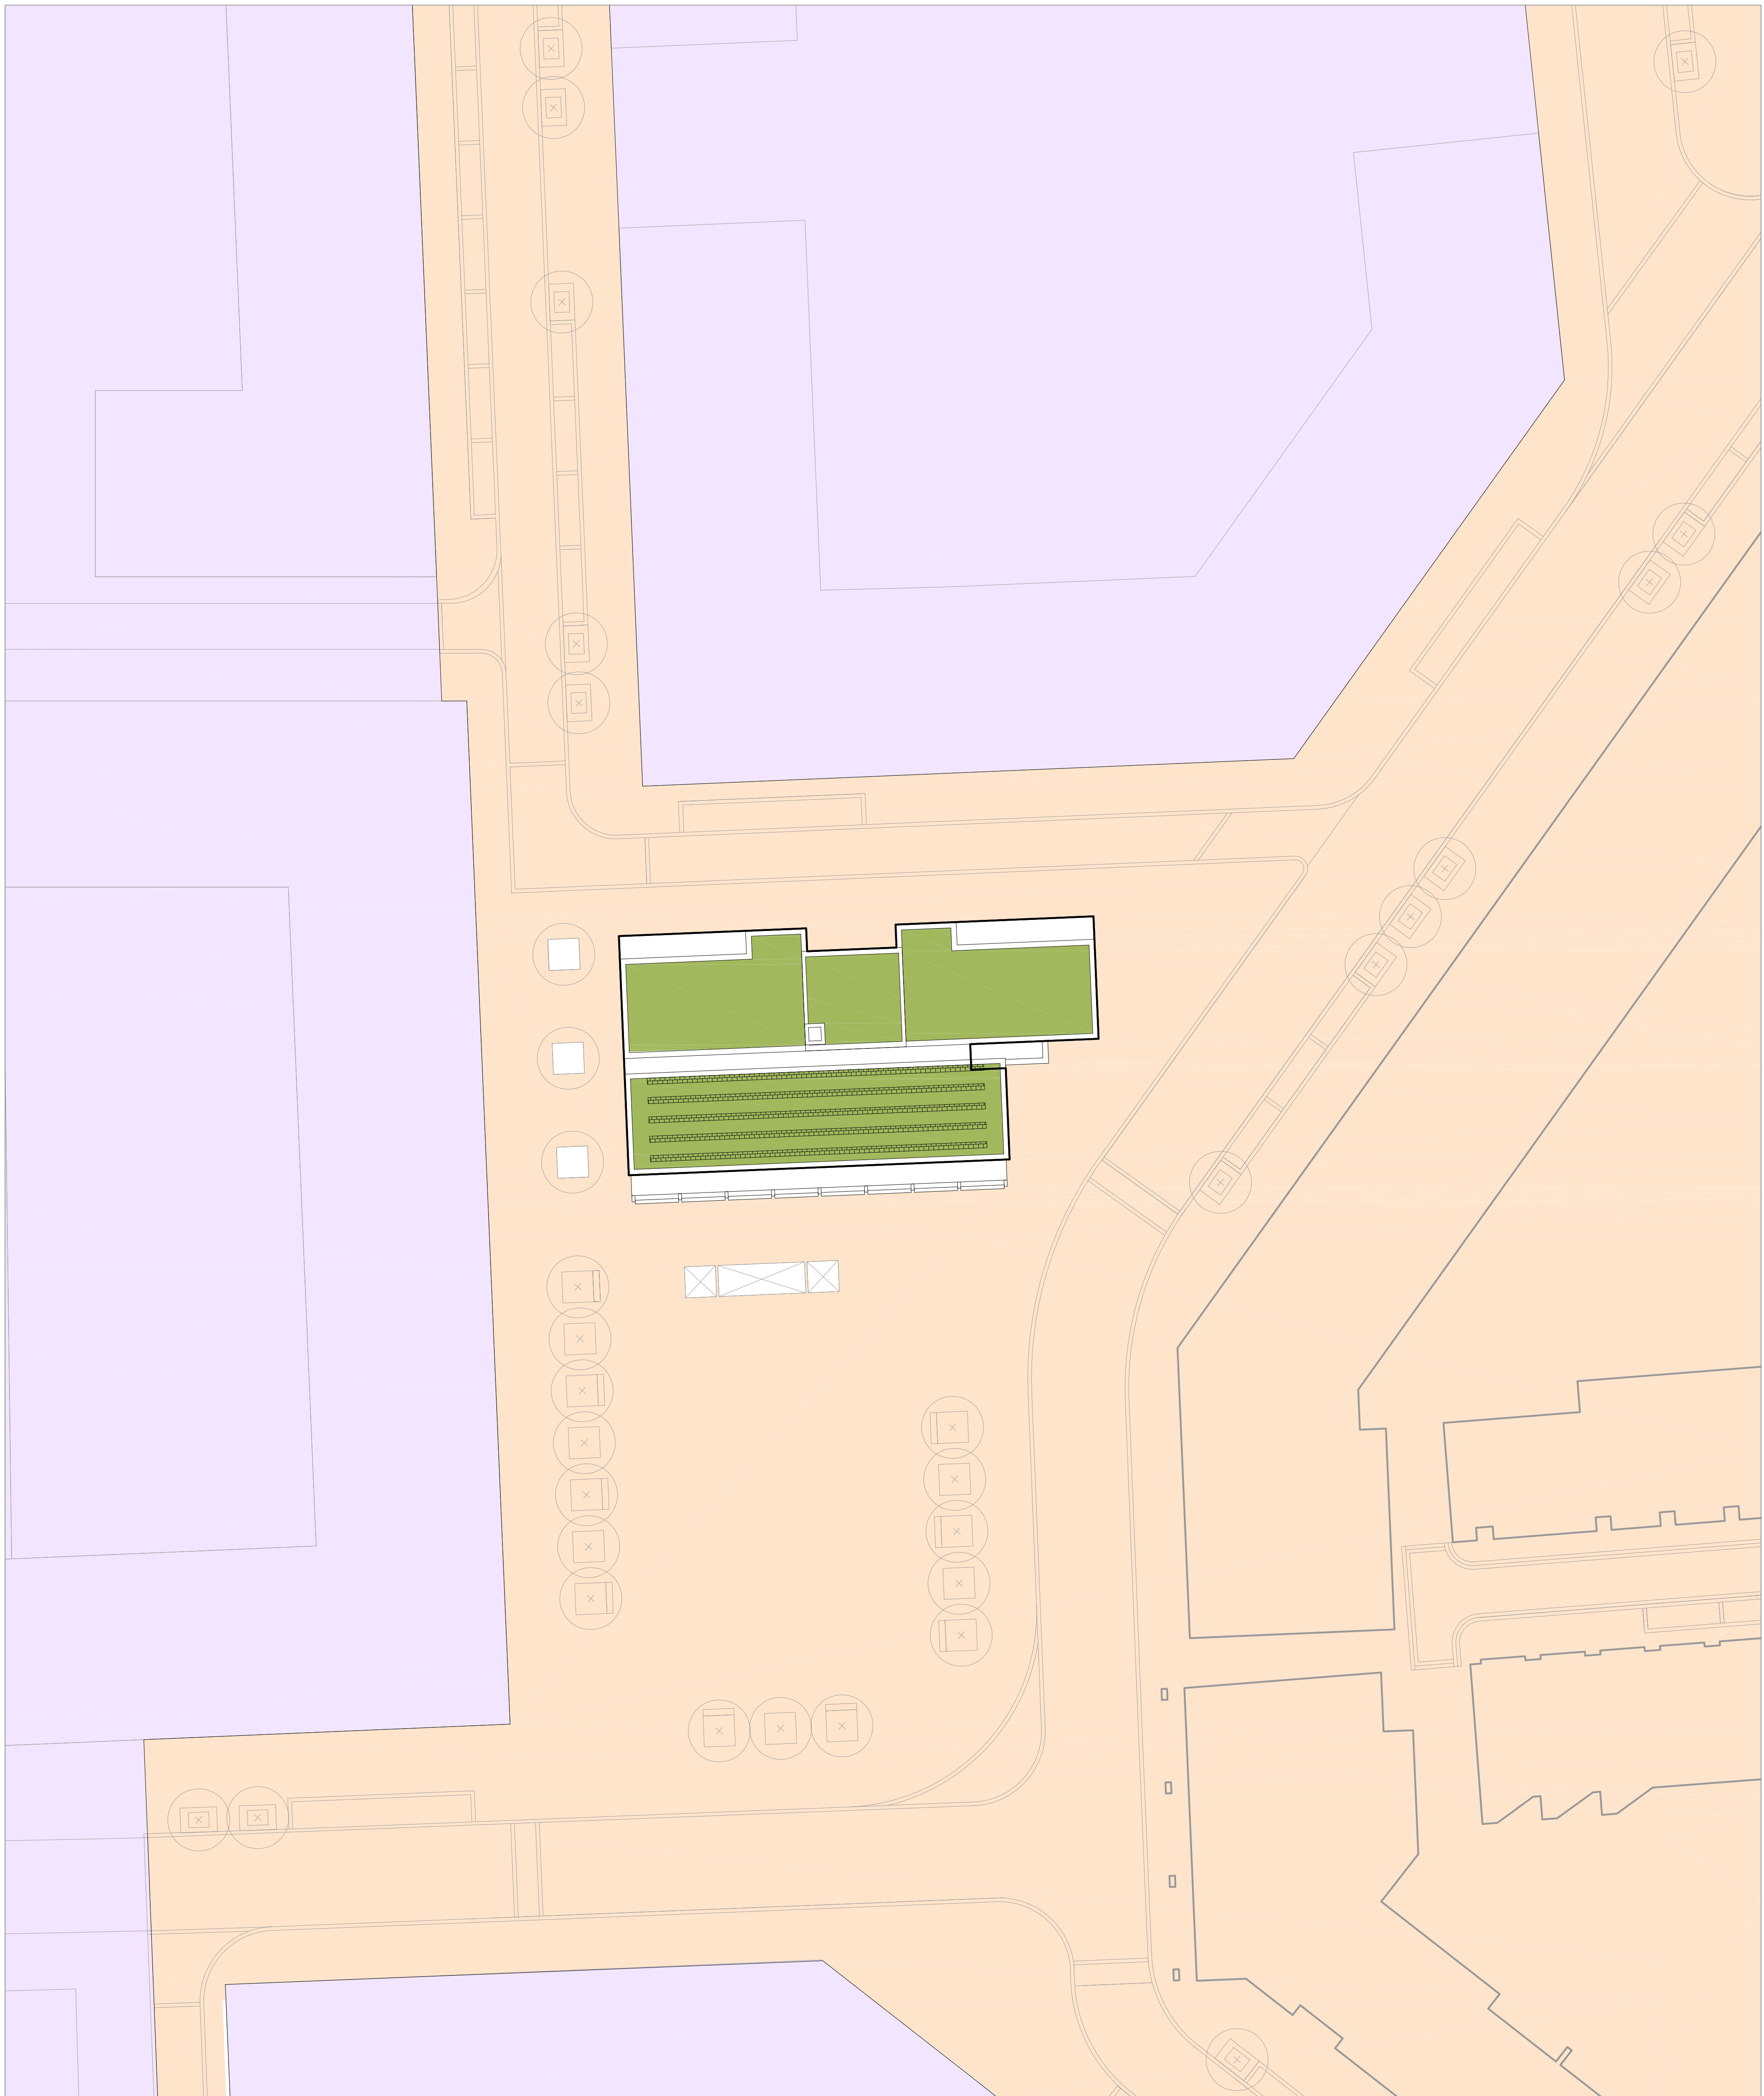




KEY

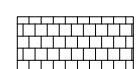-  ROOF TERRACE
-  GREEN AND BROWN ROOFS
-  GREEN AND BROWN ROOFS

- GENERAL NOTES**
1. Do not scale drawing.
  2. All setting out, levels and dimensions to be agreed on site.
  3. The dimensions of all materials must be checked on site before being laid out.
  4. This drawing must be read with the relevant specification clauses and detail drawings.
  5. Order of construction and setting out to be agreed on site.

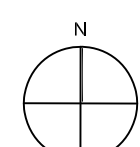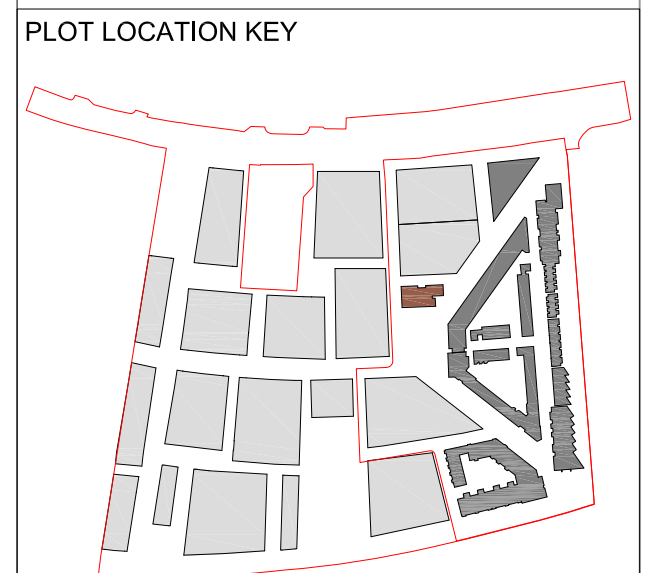

<b>Project</b> MINOCO	<b>Drawing Title</b> PLOT 4 LANDSCAPE ROOF PLAN	<b>Revision</b>	<b>Date</b>	<b>Client:</b> Ballymore Group Address: Pointe North 3 Greenwich View Place London E14 9NN	<b>Consultant</b> TOWNSHEND Landscape Architects Unit 3A Zetland House London EC2A 4HD Telephone: 020 7729 9333 Fax: 020 7729 3300 E-Mail: <a href="mailto:info@townshend.co.uk">info@townshend.co.uk</a>	<b>Project No.</b> 465.1	<b>Scale</b> 1:250 1:500 @ A3	<b>Approved By</b> MA	<b>Drawing No.</b> DPA-04-900	<b>Revision</b> R01
		R01 - Minor Amendments	150911			<b>Date</b> SEP 2011	<b>Drawn By</b> MIC			

Dimensions to be verified on site.  
Figured dimensions to take precedence to those scaled.  
Any areas indicated on this drawing are for guidance only.  
No responsibility is taken for their accuracy.