
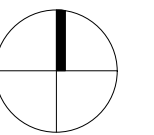



NOTES:
DIMENSIONS NOT TO BE SCALED FROM THIS
DRAWING. CONTRACTORS TO NOTIFY
ARCHITECTS OF SITE VARIATIONS
AFFECTING INFORMATION ON THIS
DRAWING. THIS DRAWING IS COPYRIGHT OF
GLENN HOWELLS ARCHITECTS.

PLOT LOCATION KEY

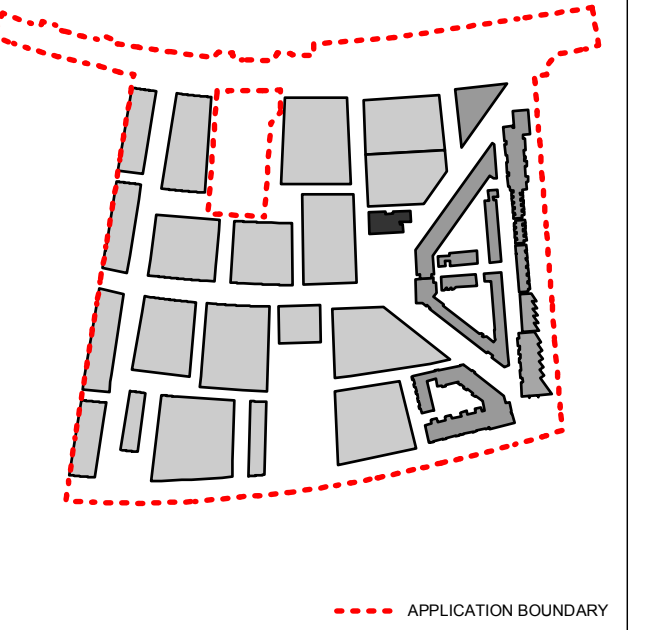

Date	Rev	By	Details
11/10/92	P1	SB	Detailed planning application

LOCATION KEY

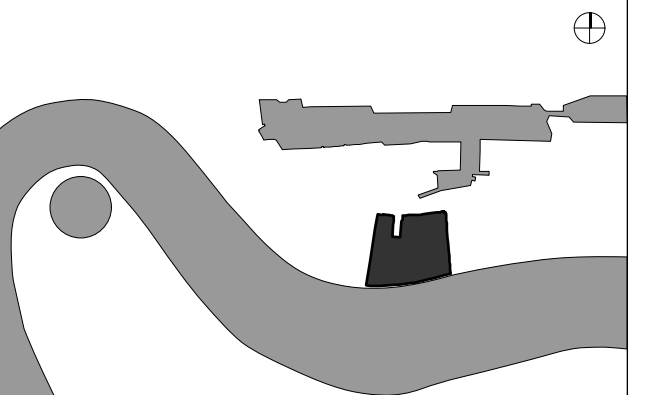

PLANNING ISSUE


GLENN HOWELLS ARCHITECTS
321 Bradford St, Digbeth, Birmingham, B5 6ET
Tel. 0121 666 7640 F. 0121 666 7641
mail@glennhowells.co.uk

Project
Minoco Plot Design

Client
Clearstorm Limited and Heracles Limited
both wholly owned subsidiaries of Ballymore Group


Drawing Title
Plot 04
Basement Floor Plan

Date	Scale	Checked
Sept 2011	1:250@A1 1:500@A3	DM
Project Ref.	Drawing No.	Revision
1833	DPA-04-099	P1

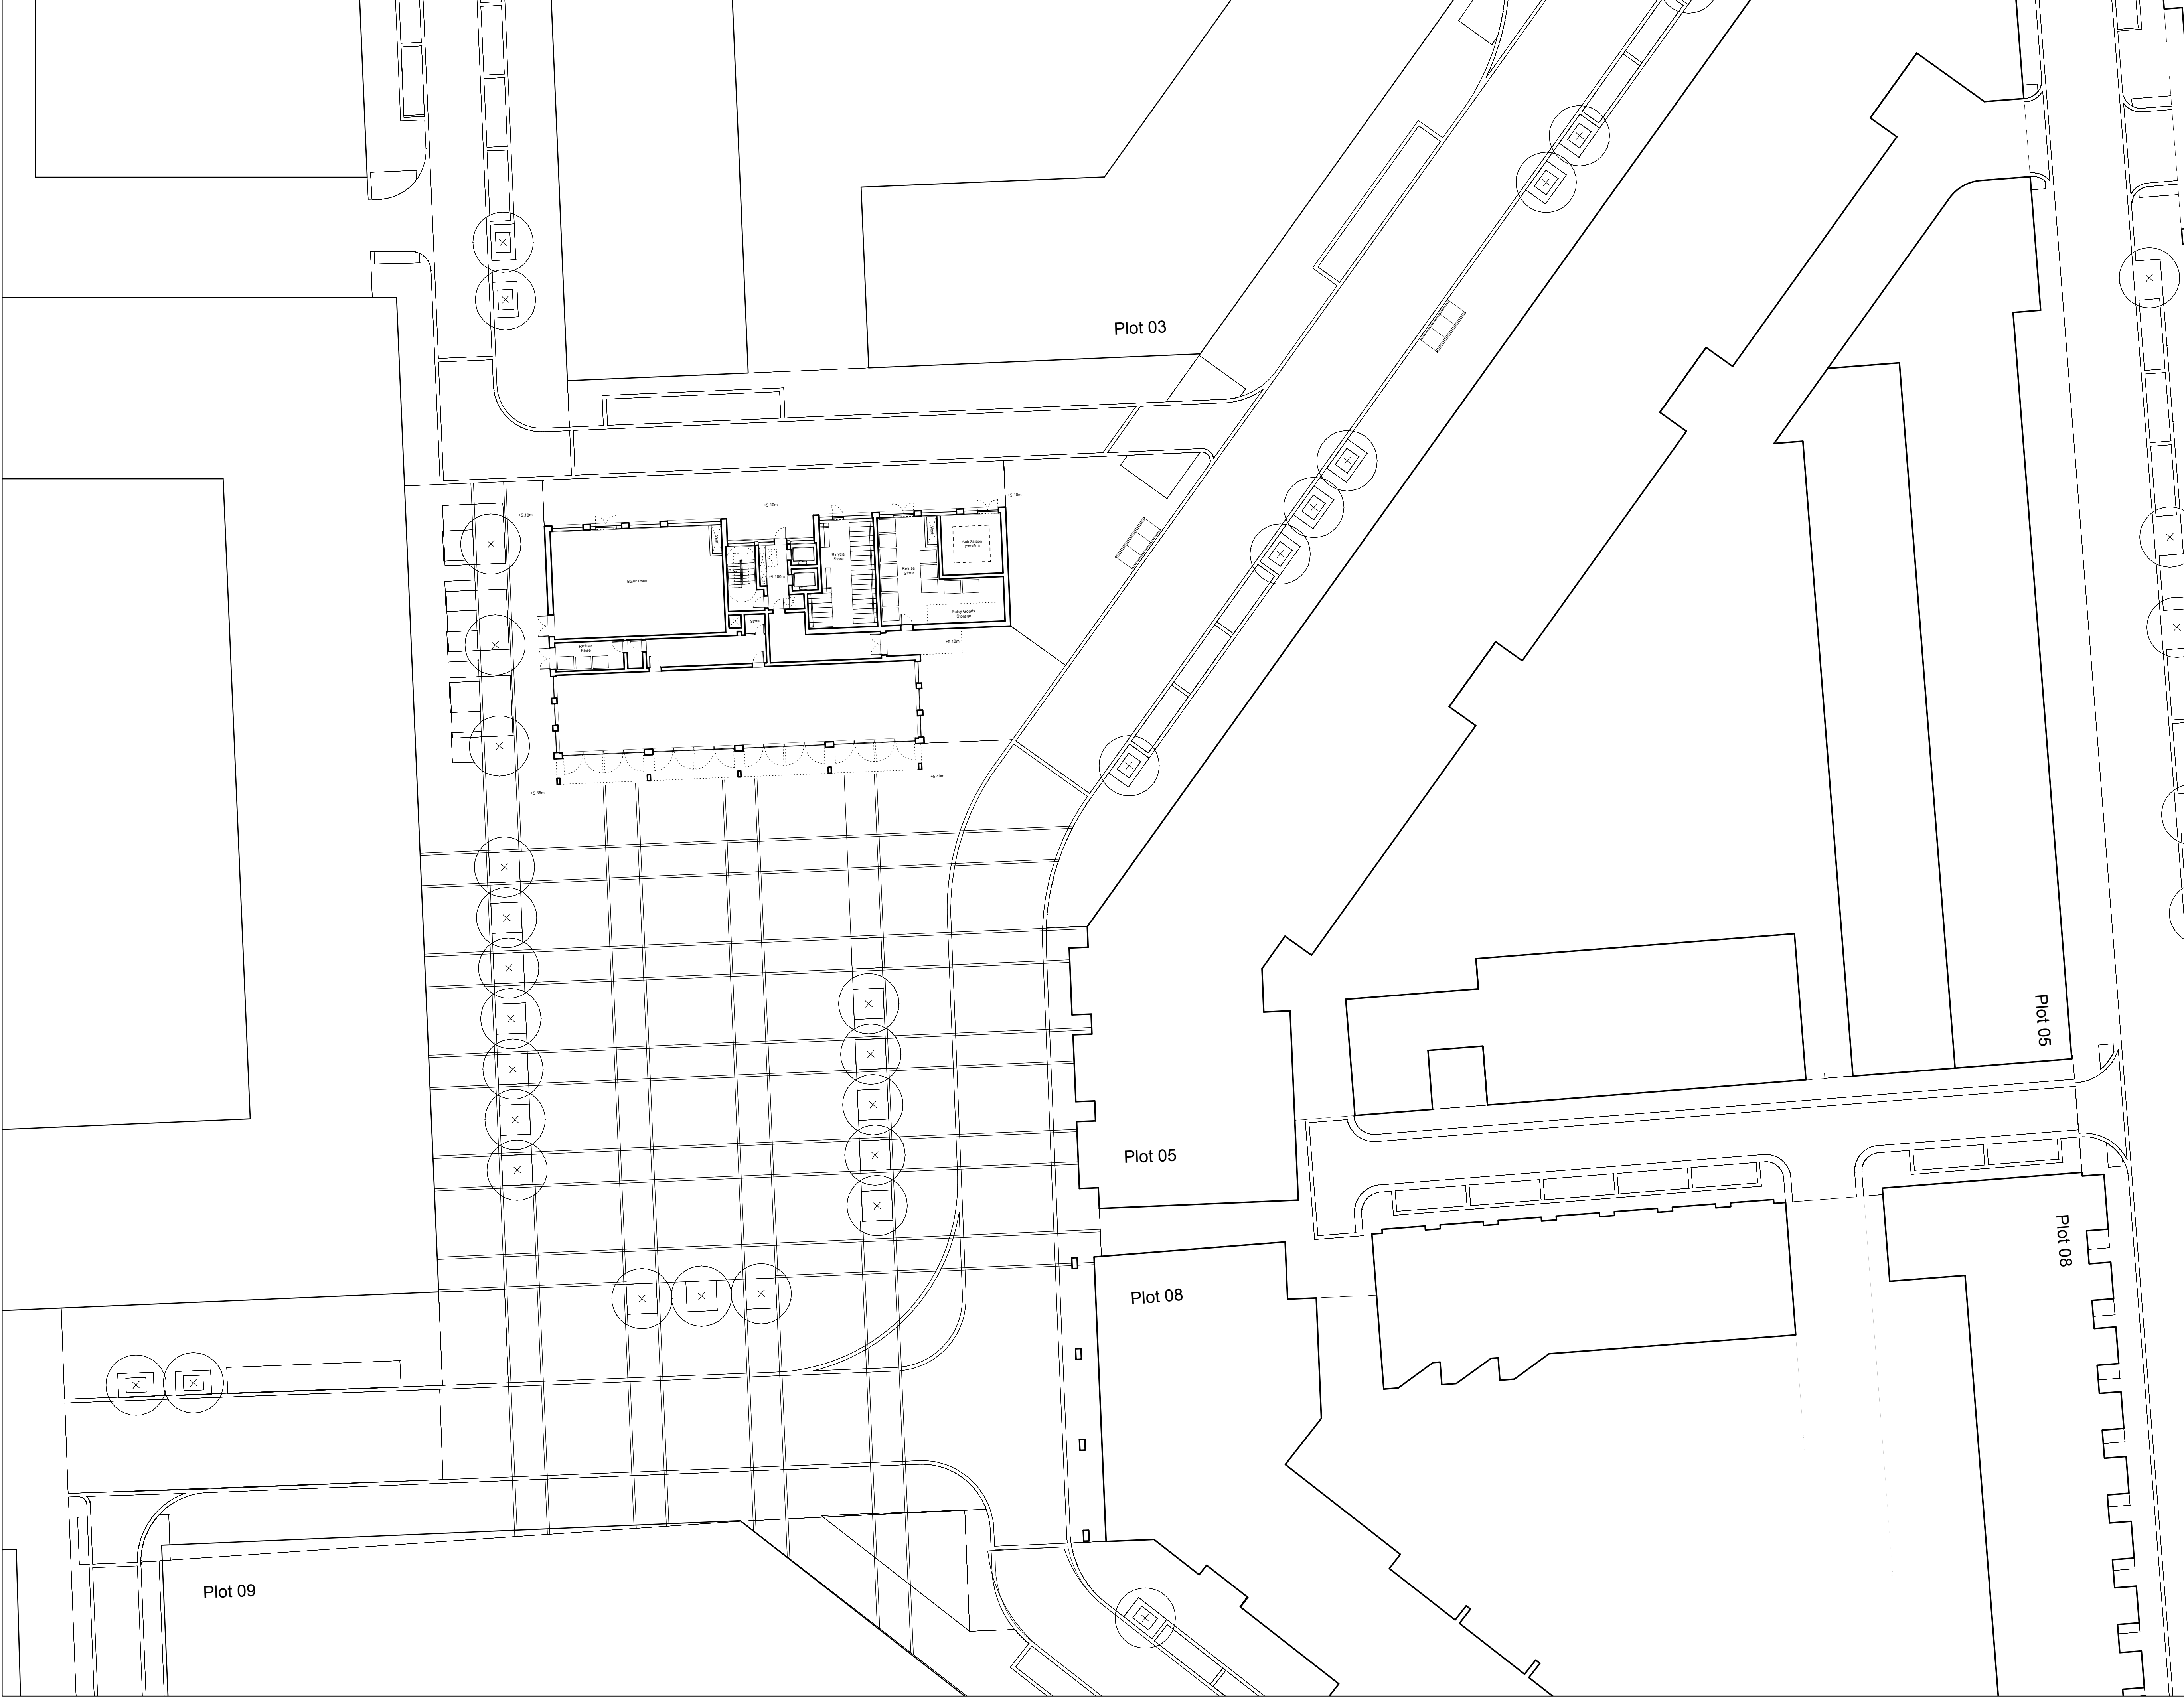


NOTES:
DIMENSIONS NOT TO BE SCALED FROM THIS
DRAWING. CONTRACTORS TO NOTIFY
ARCHITECTS OF SITE VARIATIONS
AFFECTING INFORMATION ON THIS
DRAWING. THIS DRAWING IS COPYRIGHT OF
GLENN HOWELLS ARCHITECTS.

PLOT LOCATION KEY

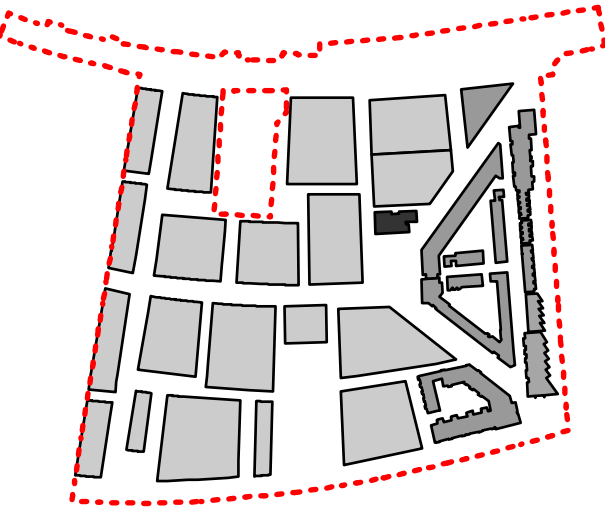


--- APPLICATION BOUNDARY

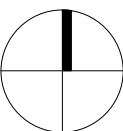

Date	Rev	By	Details
110923	P1	SB	Detailed planning application

LOCATION KEY

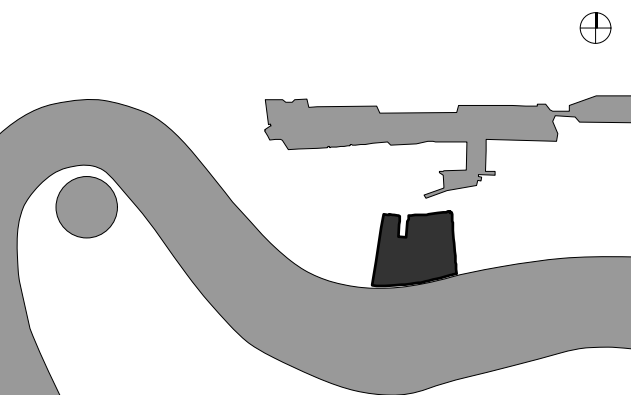

PLANNING ISSUE


GLENN HOWELLS ARCHITECTS
321 Bradford St, Digbeth, Birmingham, B5 6ET
Tel. 0121 666 7640 F. 0121 666 7641
mail@glennhowells.co.uk

Project
Minoco Plot Design

Client
Clearstorm Limited and Heracles Limited
both wholly owned subsidiaries of Ballymore Group

Drawing Title
Plot 04
Ground Floor Plan

Date	Scale	Checked
Sept 2011	1:250@A1 1:500@A3	DM
Project Ref.	Drawing No.	Revision
1833	DPA-04-100	P1

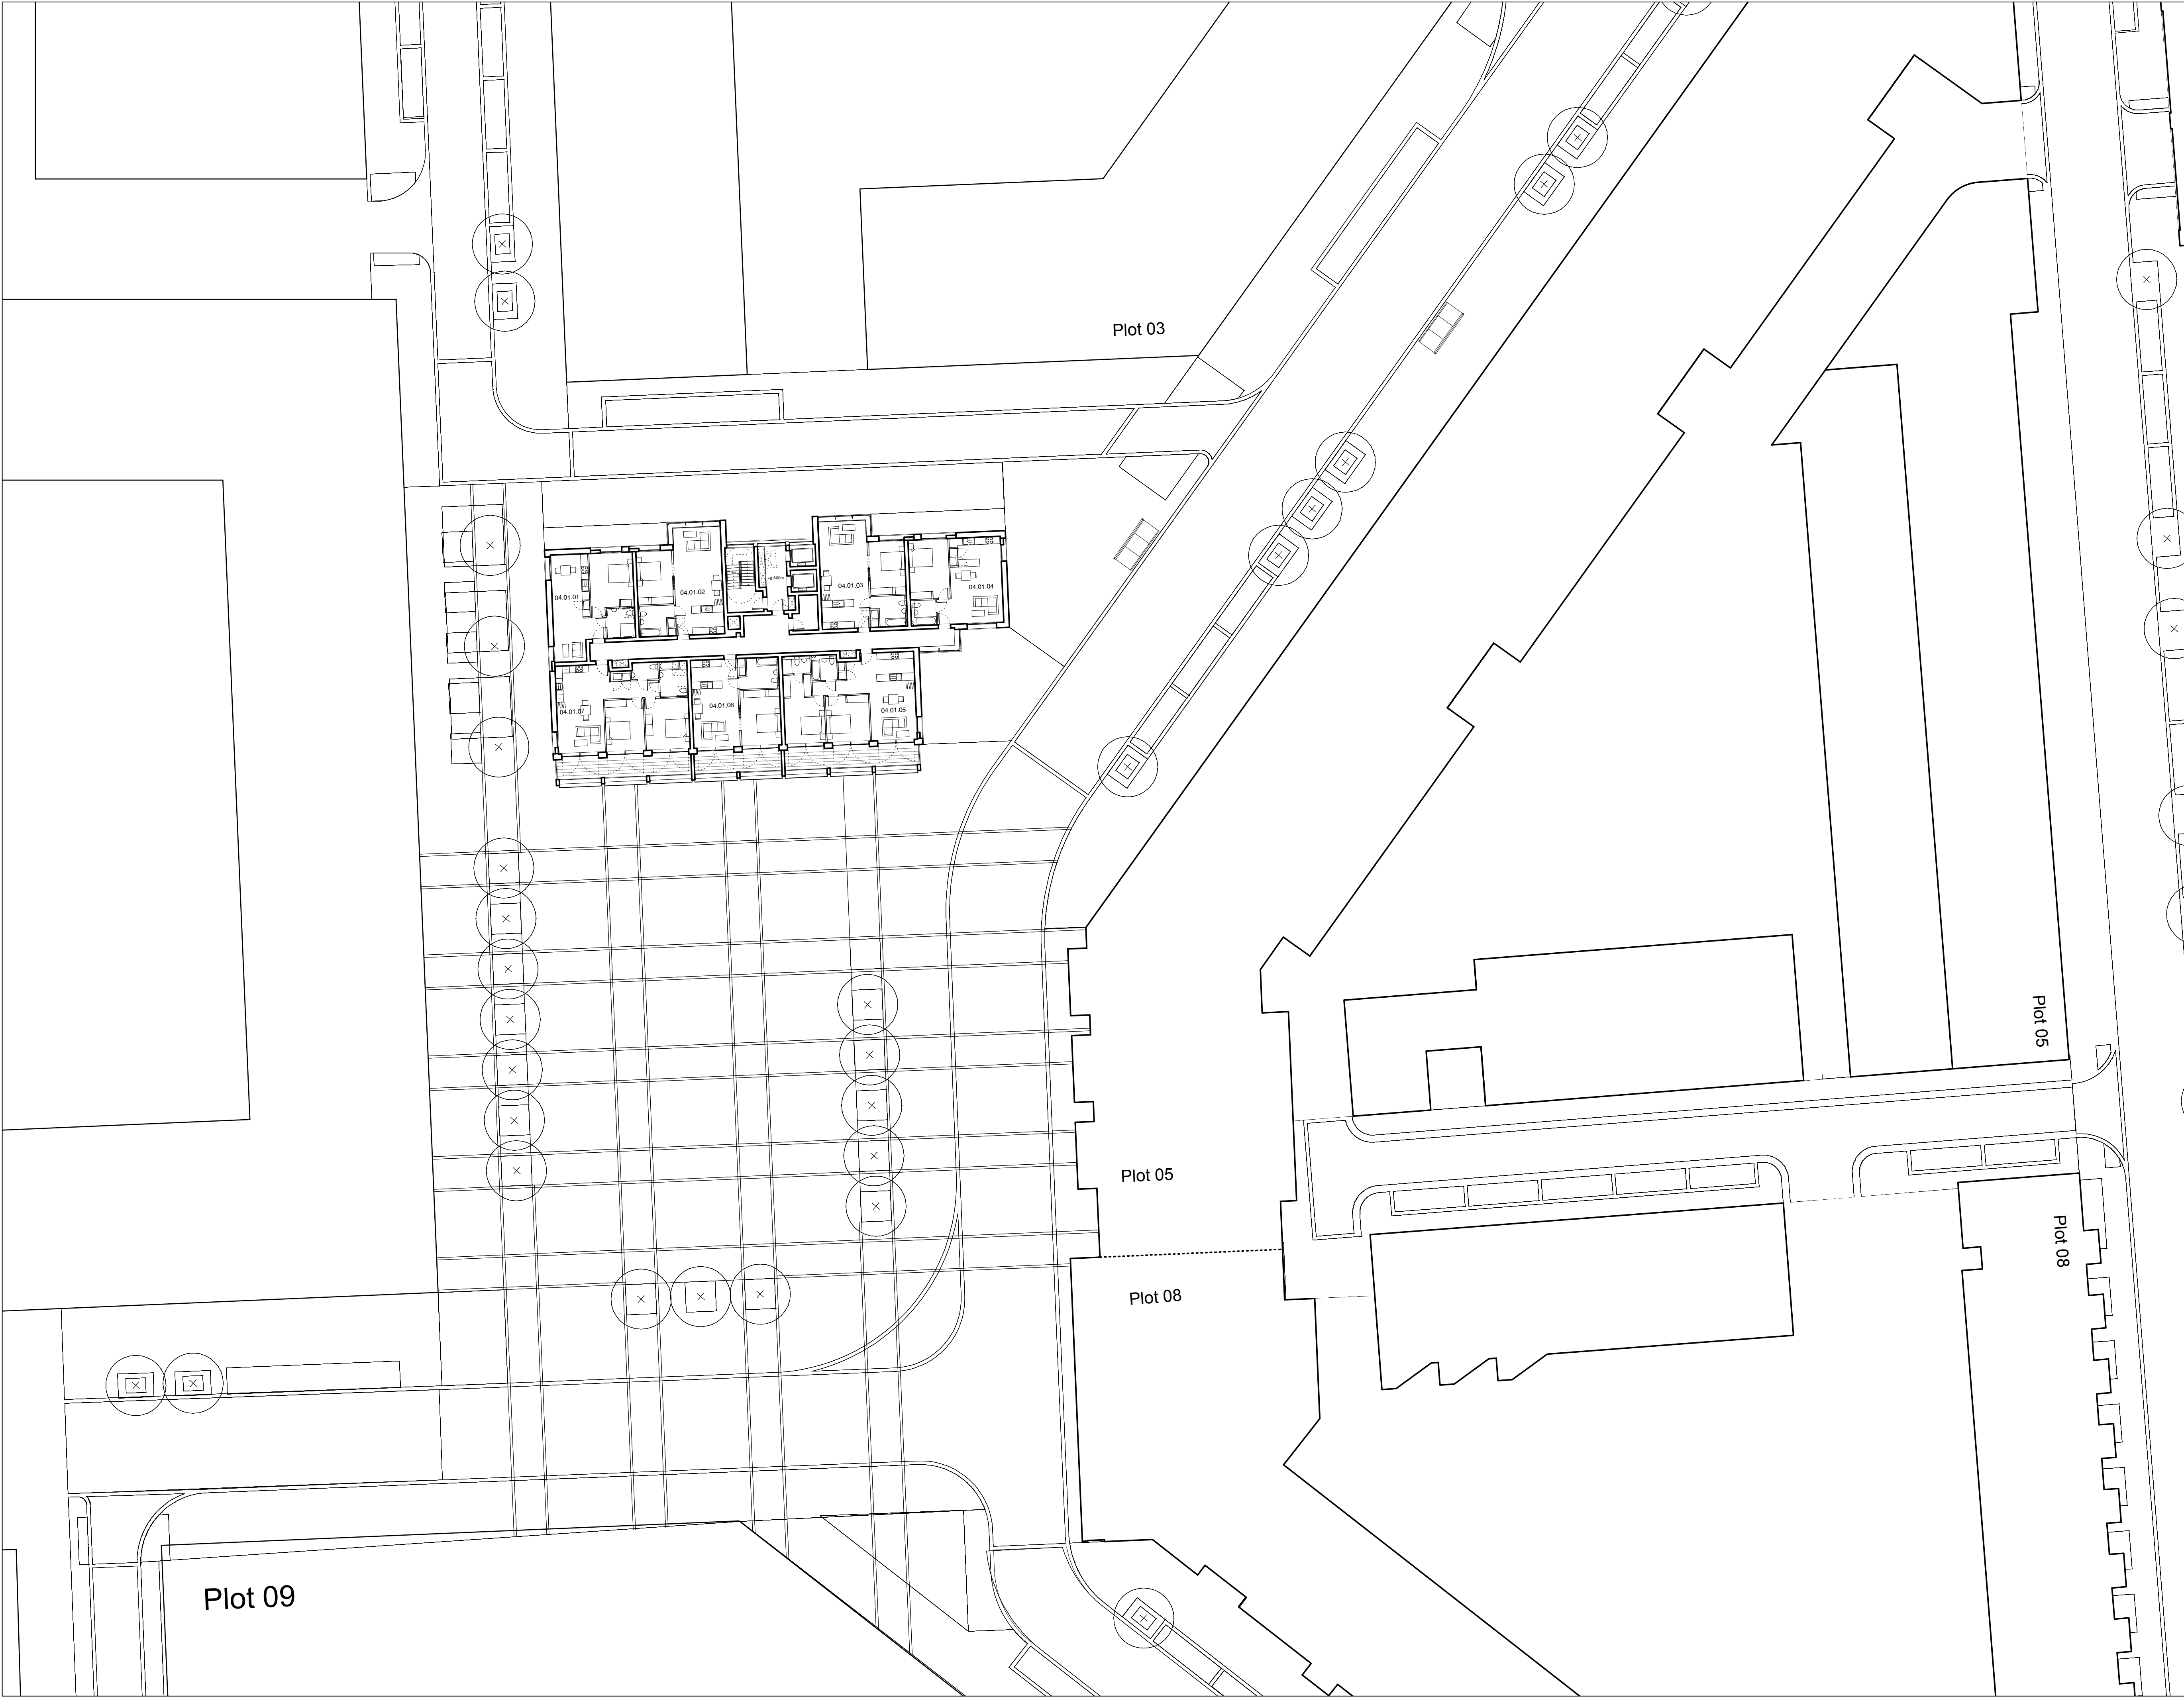

NOTES:
DIMENSIONS NOT TO BE SCALED FROM THIS
DRAWING. CONTRACTORS TO NOTIFY
ARCHITECTS OF SITE VARIATIONS
AFFECTING INFORMATION ON THIS
DRAWING. THIS DRAWING IS COPYRIGHT OF
GLENN HOWELLS ARCHITECTS.

PLOT LOCATION KEY

PRIVATE EXTERNAL AREA

Date	Rev	By	Details
110923	P1	SB	Detailed planning application

LOCATION KEY

PLANNING ISSUE

GLENN HOWELLS ARCHITECTS
321 Bradford St, Digbeth, Birmingham, B5 6ET
Tel. 0121 666 7640 F. 0121 666 7641
mail@glennhowells.co.uk


Project
Minoco Plot Design

Client
Clearstorm Limited and Heracles Limited
both wholly owned subsidiaries of Ballymore Group

Drawing Title
Plot 04
First Floor Plan

Date	Scale	Checked
Sept 2011	1:250@A1 1:500@A3	DM

Project Ref.	Drawing No.	Revision
1833	DPA-04-101	P1

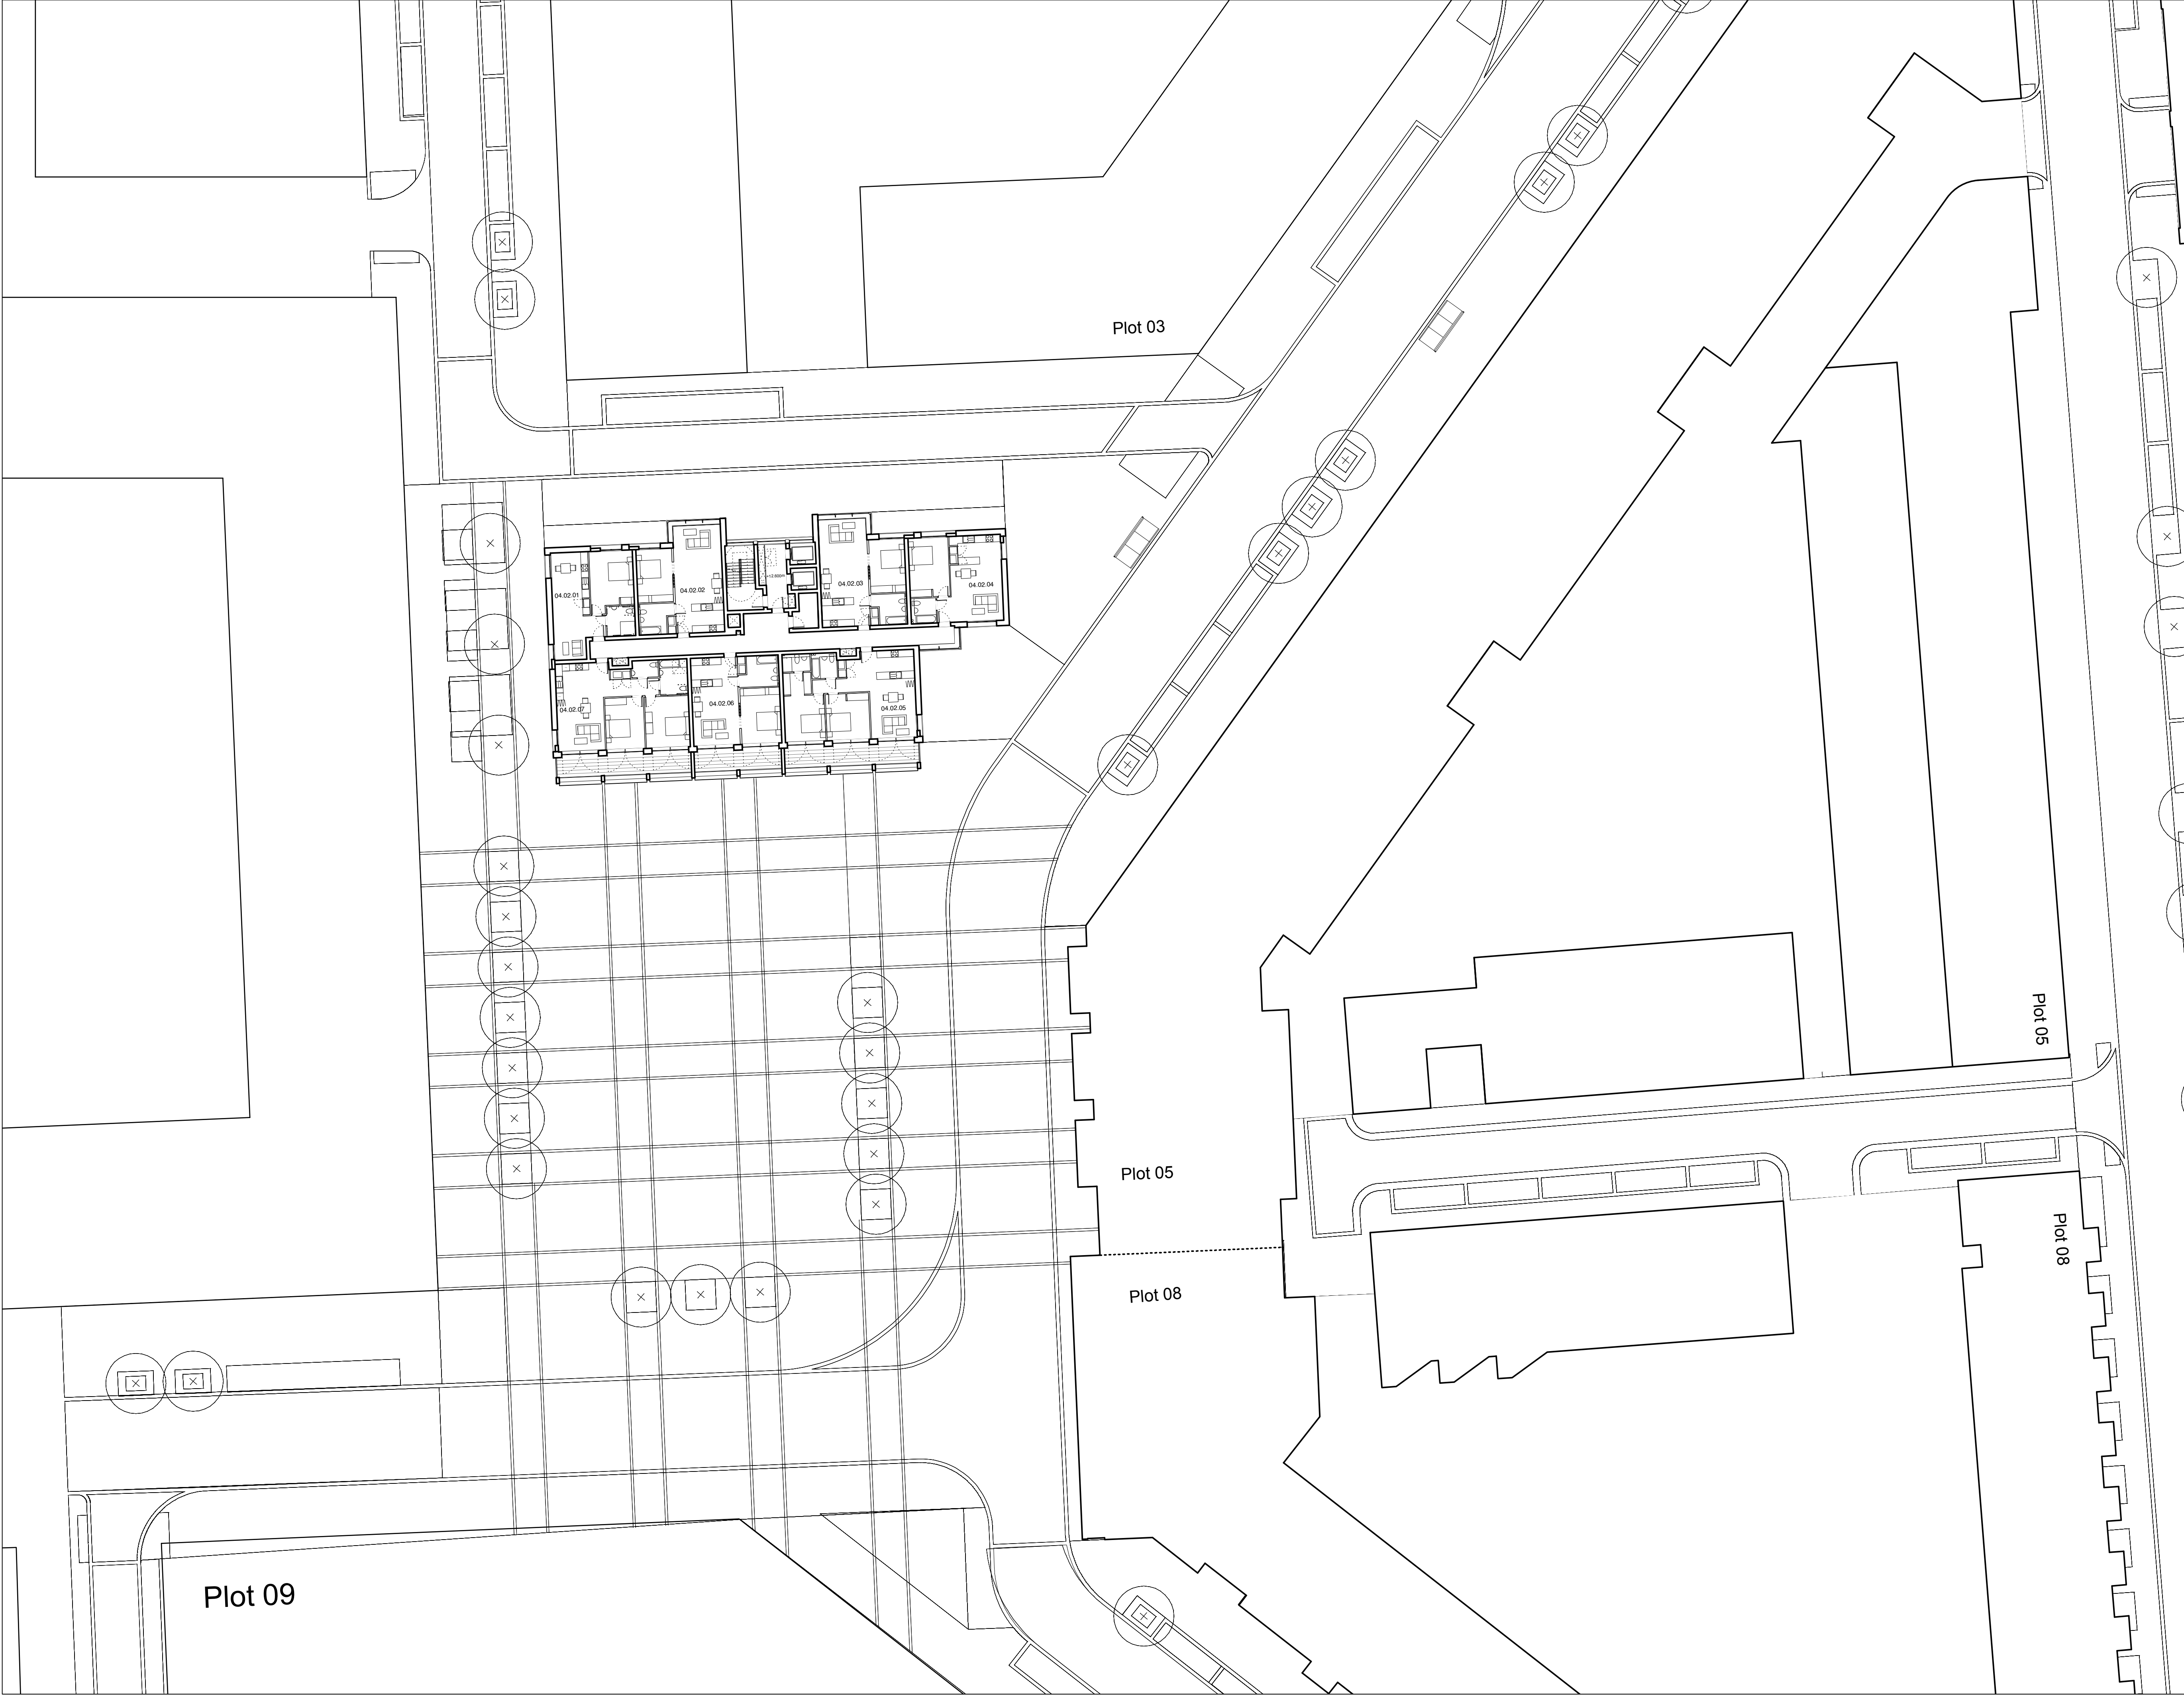

NOTES:
DIMENSIONS NOT TO BE SCALED FROM THIS
DRAWING. CONTRACTORS TO NOTIFY
ARCHITECTS OF SITE VARIATIONS
AFFECTING INFORMATION ON THIS
DRAWING. THIS DRAWING IS COPYRIGHT OF
GLENN HOWELLS ARCHITECTS.

PLOT LOCATION KEY

----- APPLICATION BOUNDARY

PRIVATE EXTERNAL AREA

Date	Rev	By	Details
110923	P1	SB	Detailed planning application

LOCATION KEY

PLANNING ISSUE

GLENN HOWELLS ARCHITECTS
321 Bradford St, Digbeth, Birmingham, B5 6ET
Tel. 0121 666 7640 F. 0121 666 7641
mail@glennhowells.co.uk


Project
Minoco Plot Design

Client
Clearstorm Limited and Heracles Limited
both wholly owned subsidiaries of Ballymore Group

Drawing Title
Plot 04
Second Floor Plan


Date	Scale	Checked
Sept 2011	1:250@A1 1:500@A3	DM

Project Ref.	Drawing No.	Revision
1833	DPA-04-102	P1

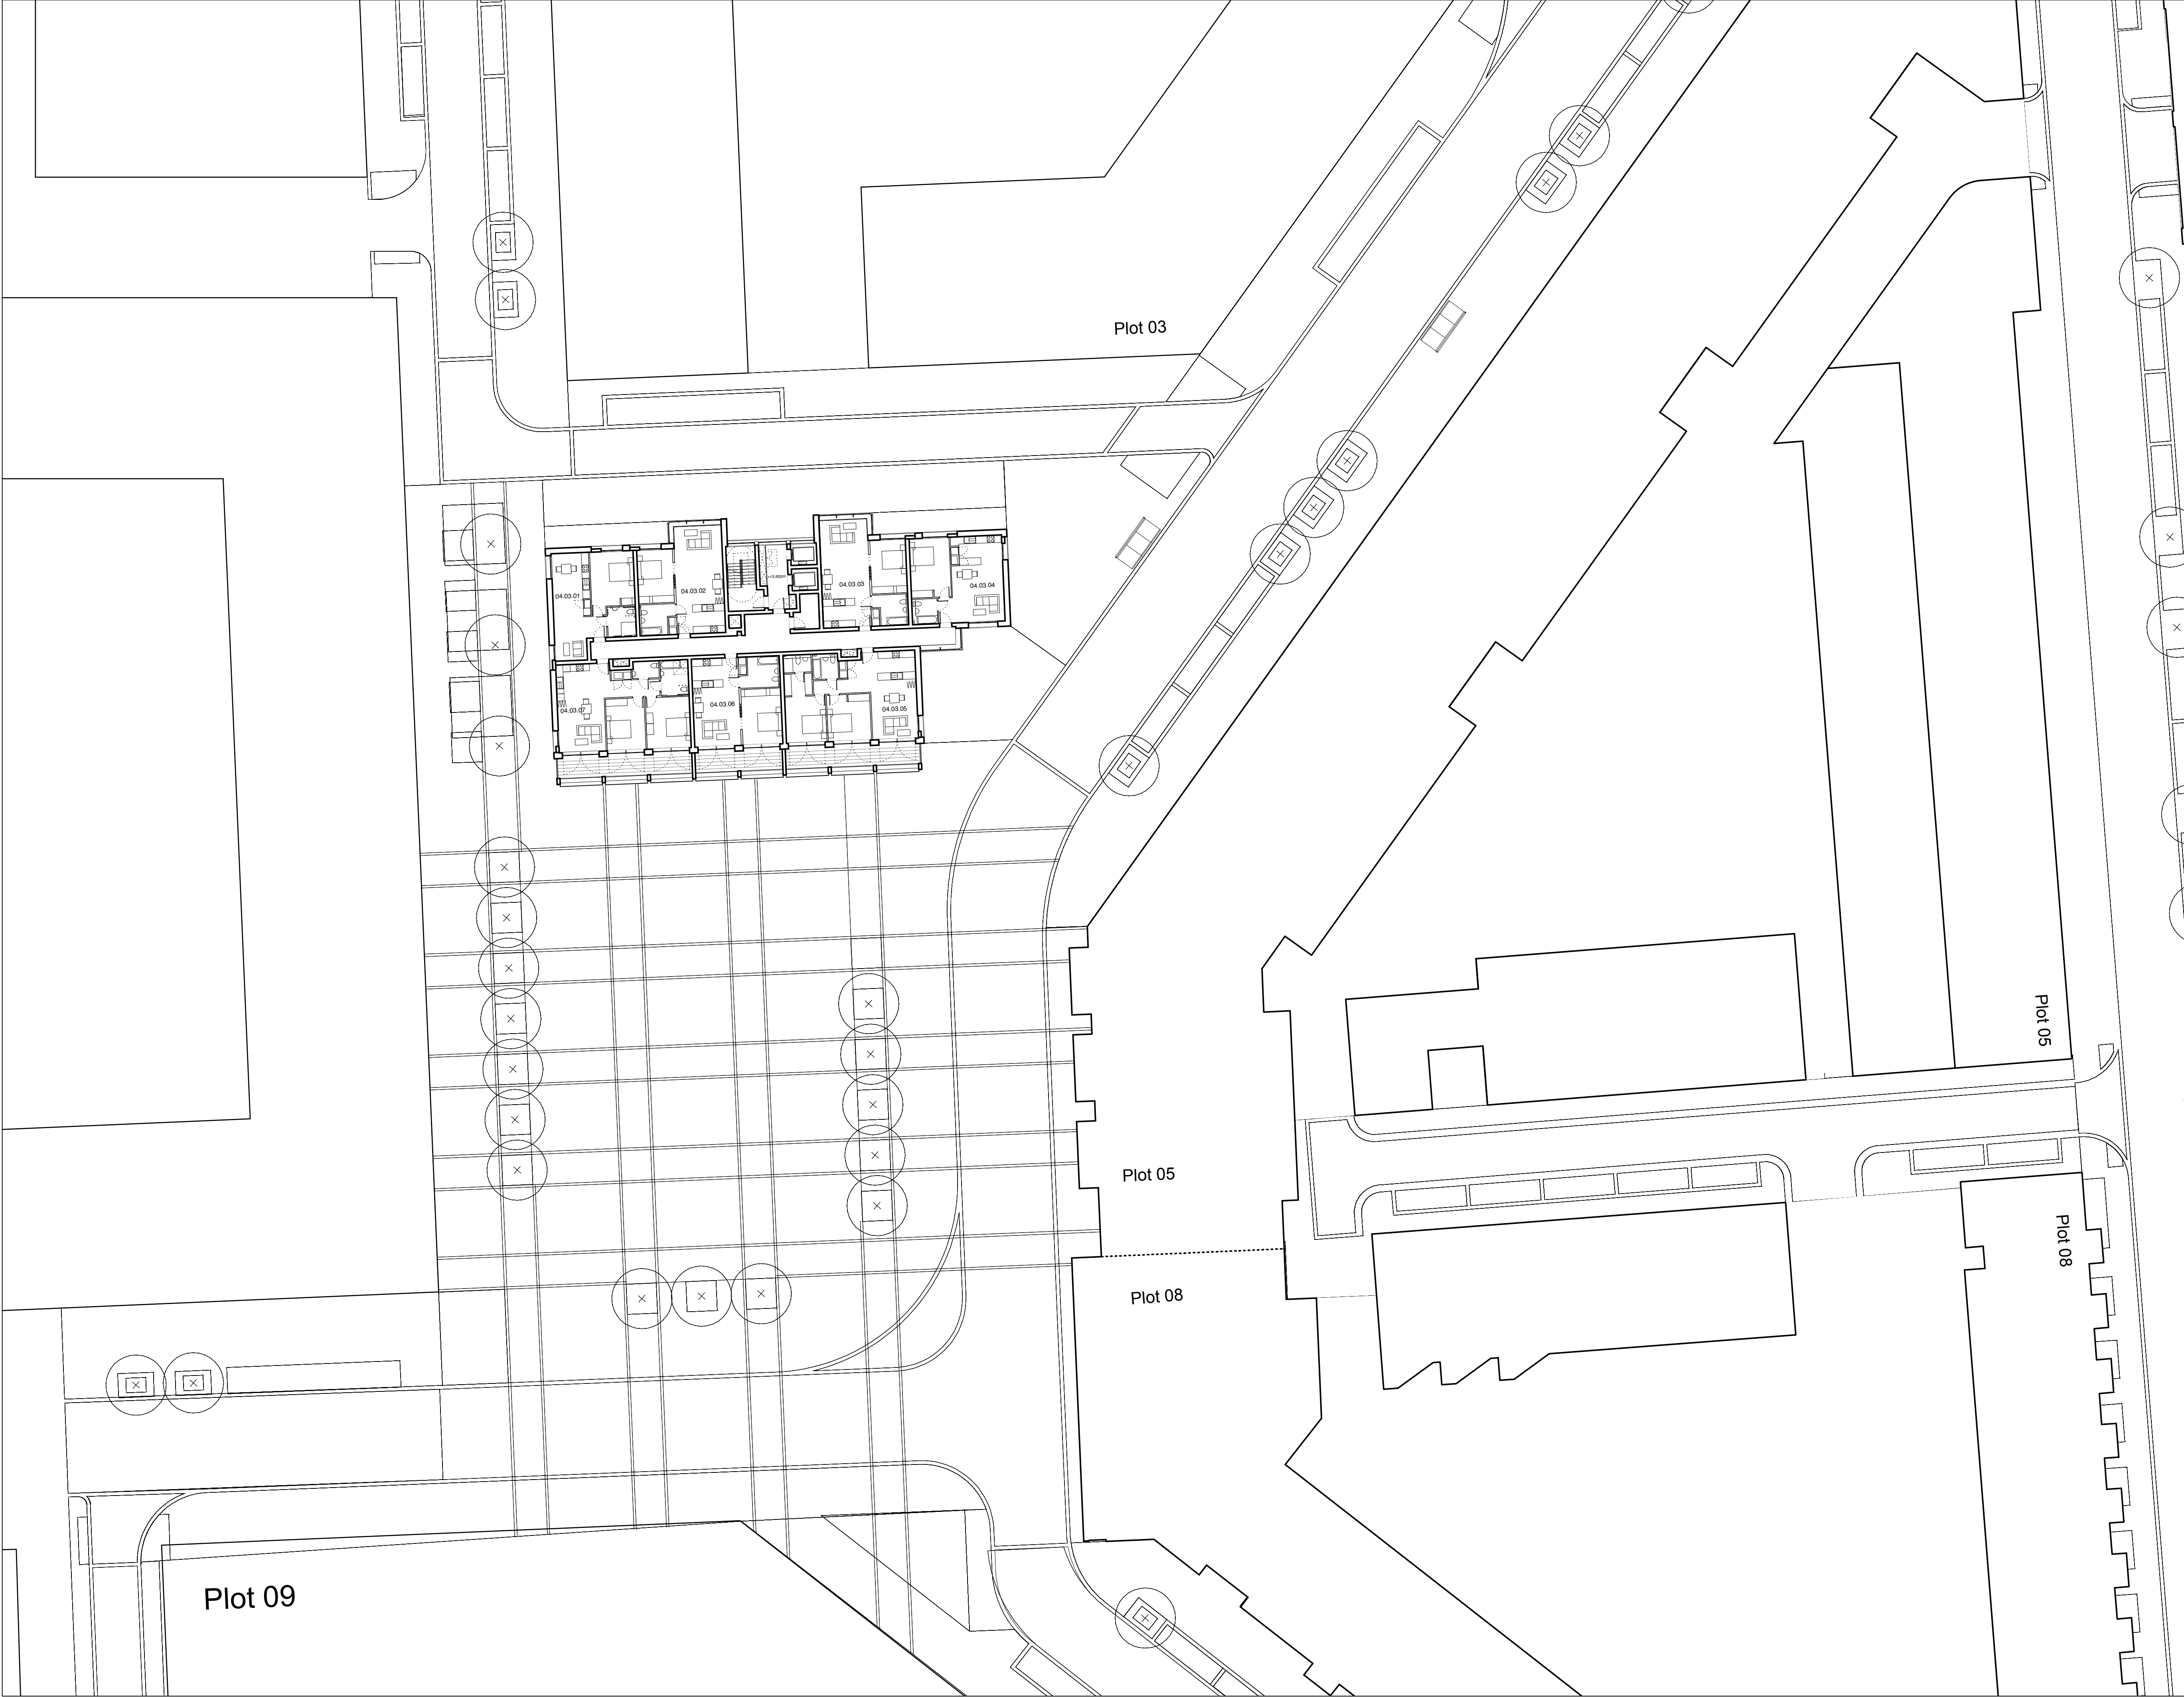


NOTES:
DIMENSIONS NOT TO BE SCALED FROM THIS
DRAWING. CONTRACTORS TO NOTIFY
ARCHITECTS OF SITE VARIATIONS
AFFECTING INFORMATION ON THIS
DRAWING. THIS DRAWING IS COPYRIGHT OF
GLENN HOWELLS ARCHITECTS.

PLOT LOCATION KEY

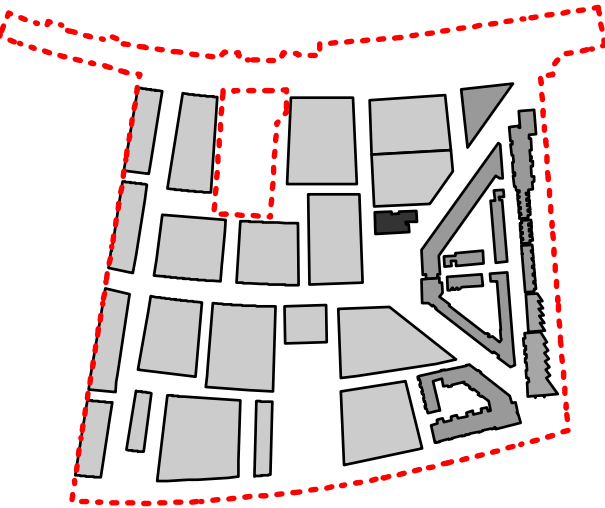


--- APPLICATION BOUNDARY

PRIVATE EXTERNAL AREA

 

Date	Rev	By	Details
110923	P1	SB	Detailed planning application

LOCATION KEY

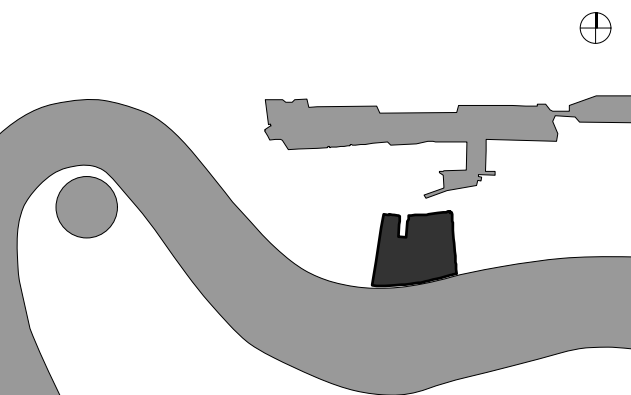

PLANNING ISSUE


GLENN HOWELLS ARCHITECTS
321 Bradford St, Digbeth, Birmingham, B5 6ET
Tel. 0121 666 7640 F. 0121 666 7641
mail@glennhowells.co.uk

Project
Minoco Plot Design

Client
Clearstorm Limited and Heracles Limited
both wholly owned subsidiaries of Ballymore Group

Drawing Title
Plot 04
Third Floor Plan

Date	Scale	Checked
Sept 2011	1:250@A1 1:500@A3	DM
Project Ref.	Drawing No.	Revision
1833	DPA-04-103	P1

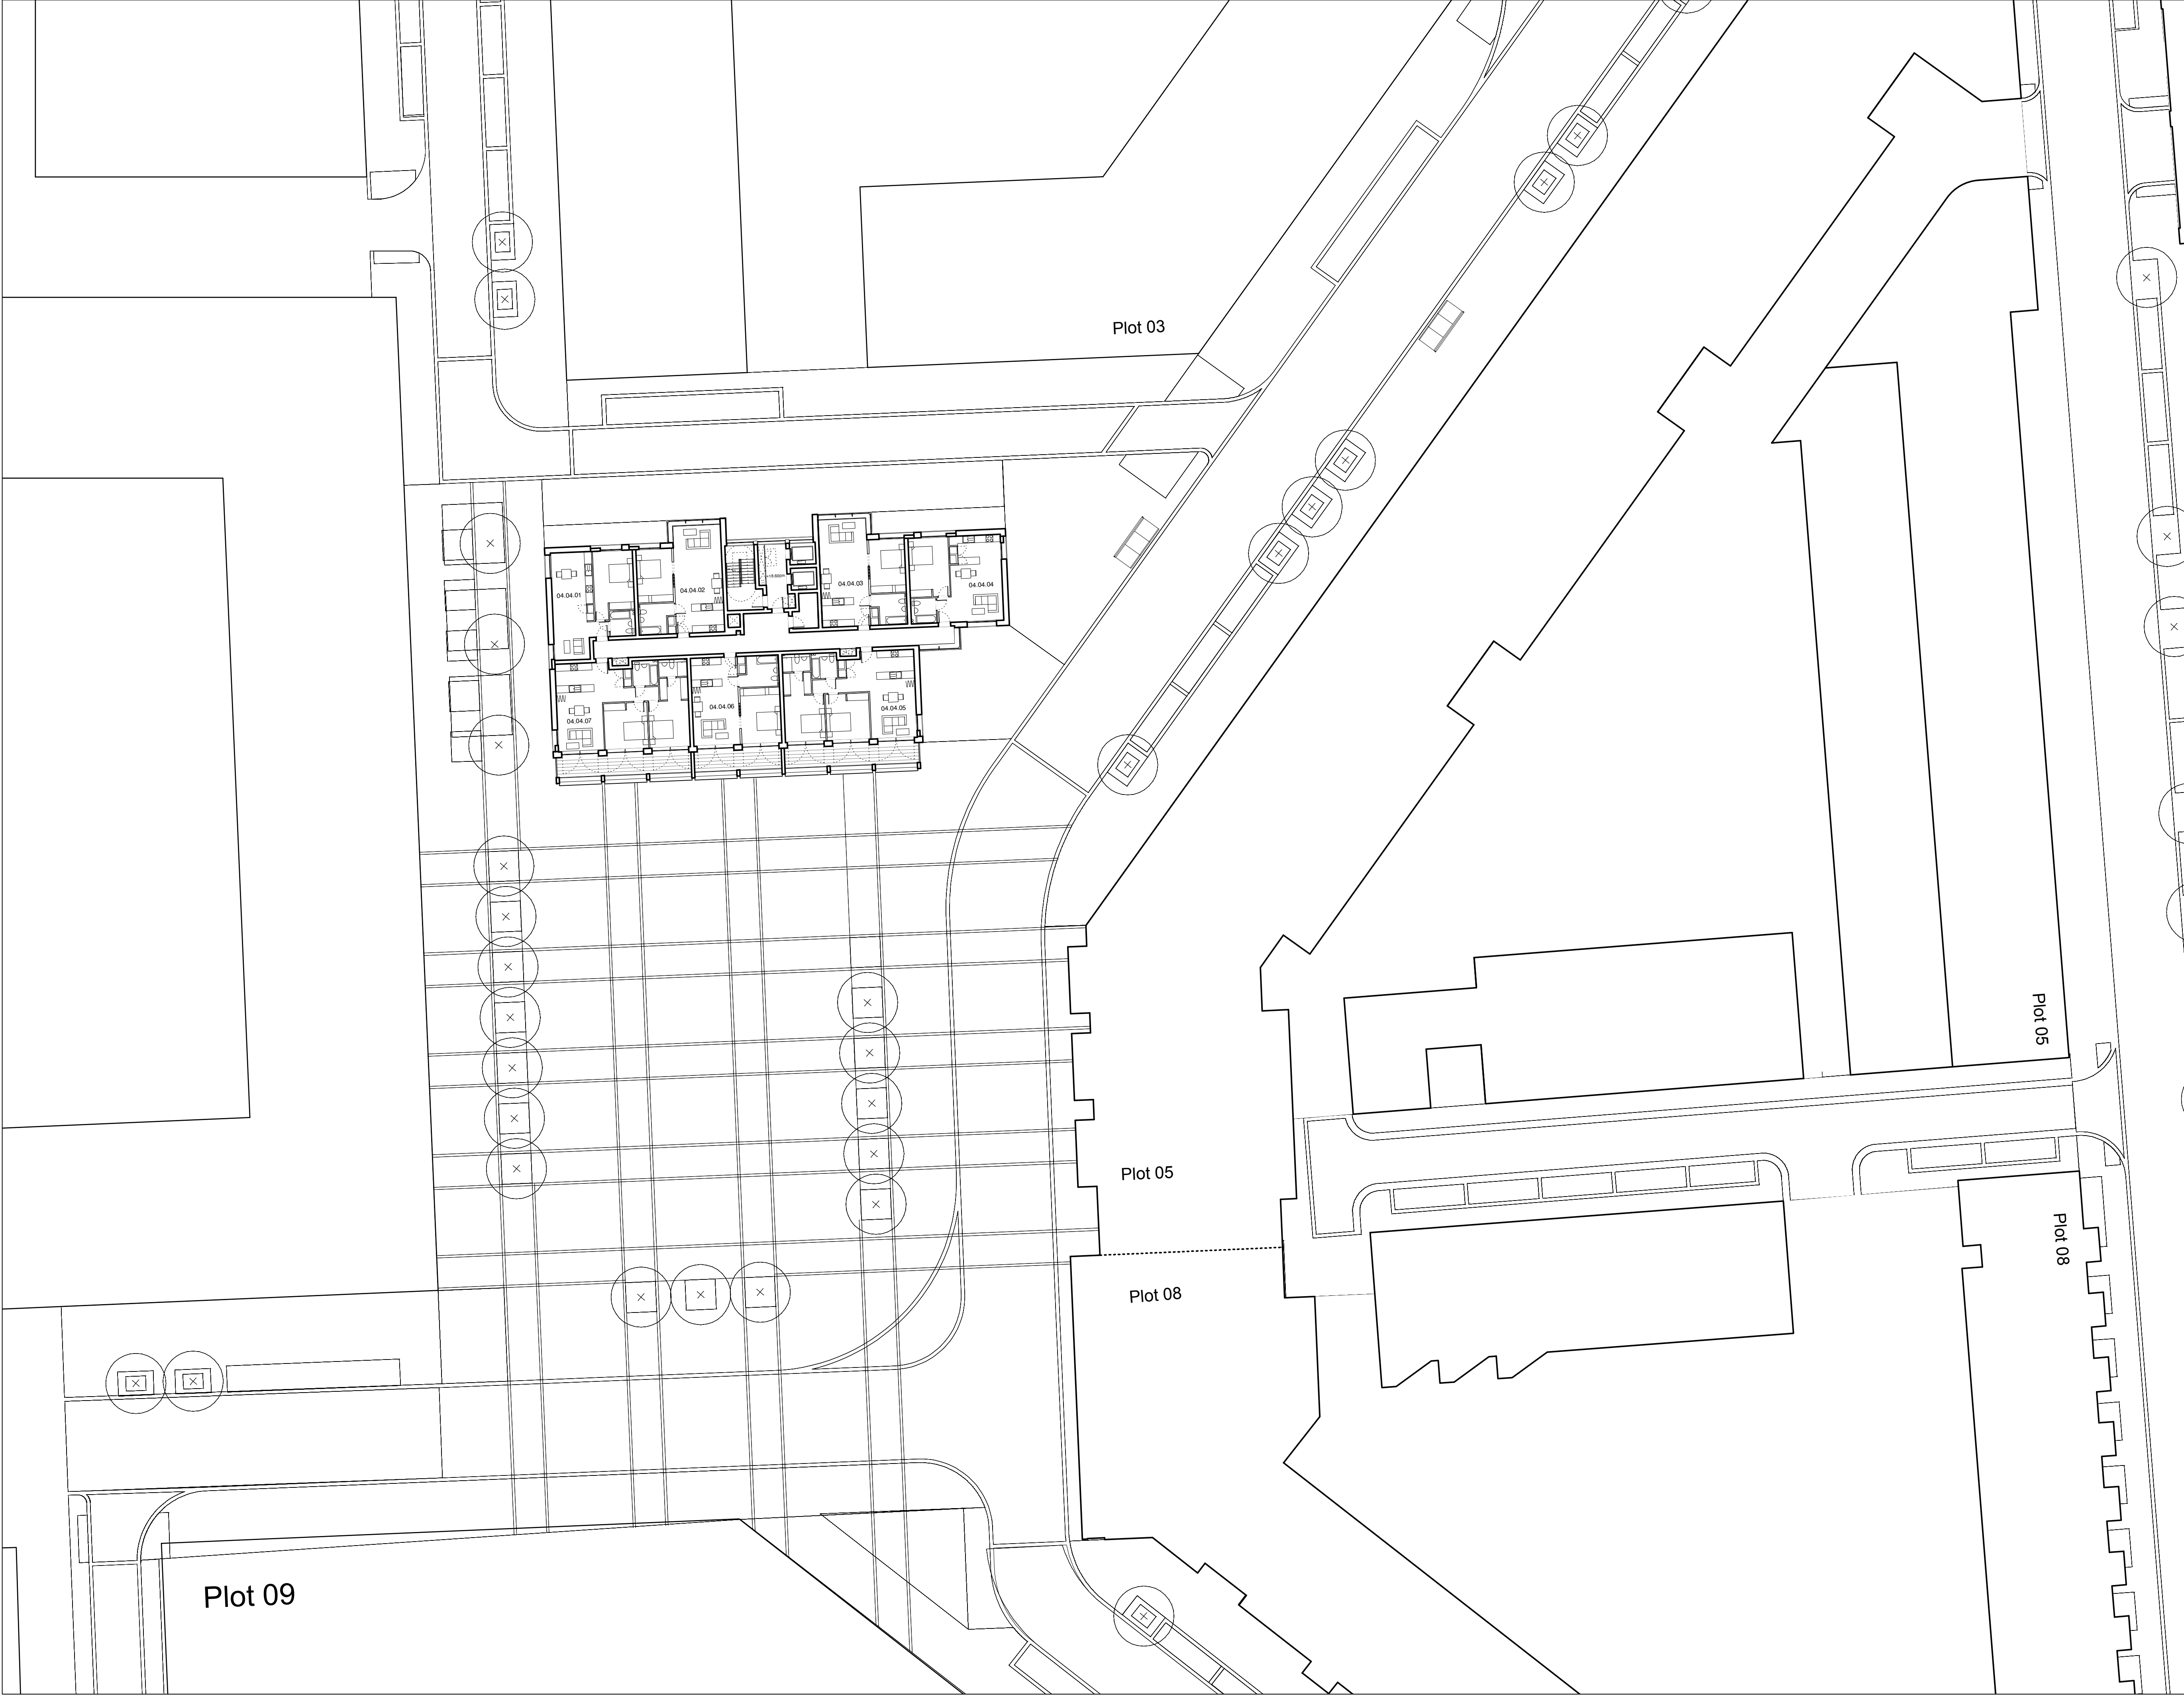

NOTES:
DIMENSIONS NOT TO BE SCALED FROM THIS
DRAWING. CONTRACTORS TO NOTIFY
ARCHITECTS OF SITE VARIATIONS
AFFECTING INFORMATION ON THIS
DRAWING. THIS DRAWING IS COPYRIGHT OF
GLENN HOWELLS ARCHITECTS.

PLOT LOCATION KEY

----- APPLICATION BOUNDARY

PRIVATE EXTERNAL AREA

Date	Rev	By	Details
110923	P1	SB	Detailed planning application

LOCATION KEY

PLANNING ISSUE

GLENN HOWELLS ARCHITECTS
321 Bradford St, Digbeth, Birmingham, B5 6ET
Tel. 0121 666 7640 F. 0121 666 7641
mail@glennhowells.co.uk


Project
Minoco Plot Design

Client
Clearstorm Limited and Heracles Limited
both wholly owned subsidiaries of Ballymore Group

Drawing Title
Plot 04
Fourth Floor Plan

Date	Scale	Checked
Sept 2011	1:250@A1 1:500@A3	DM

Project Ref.	Drawing No.	Revision
1833	DPA-04-104	P1

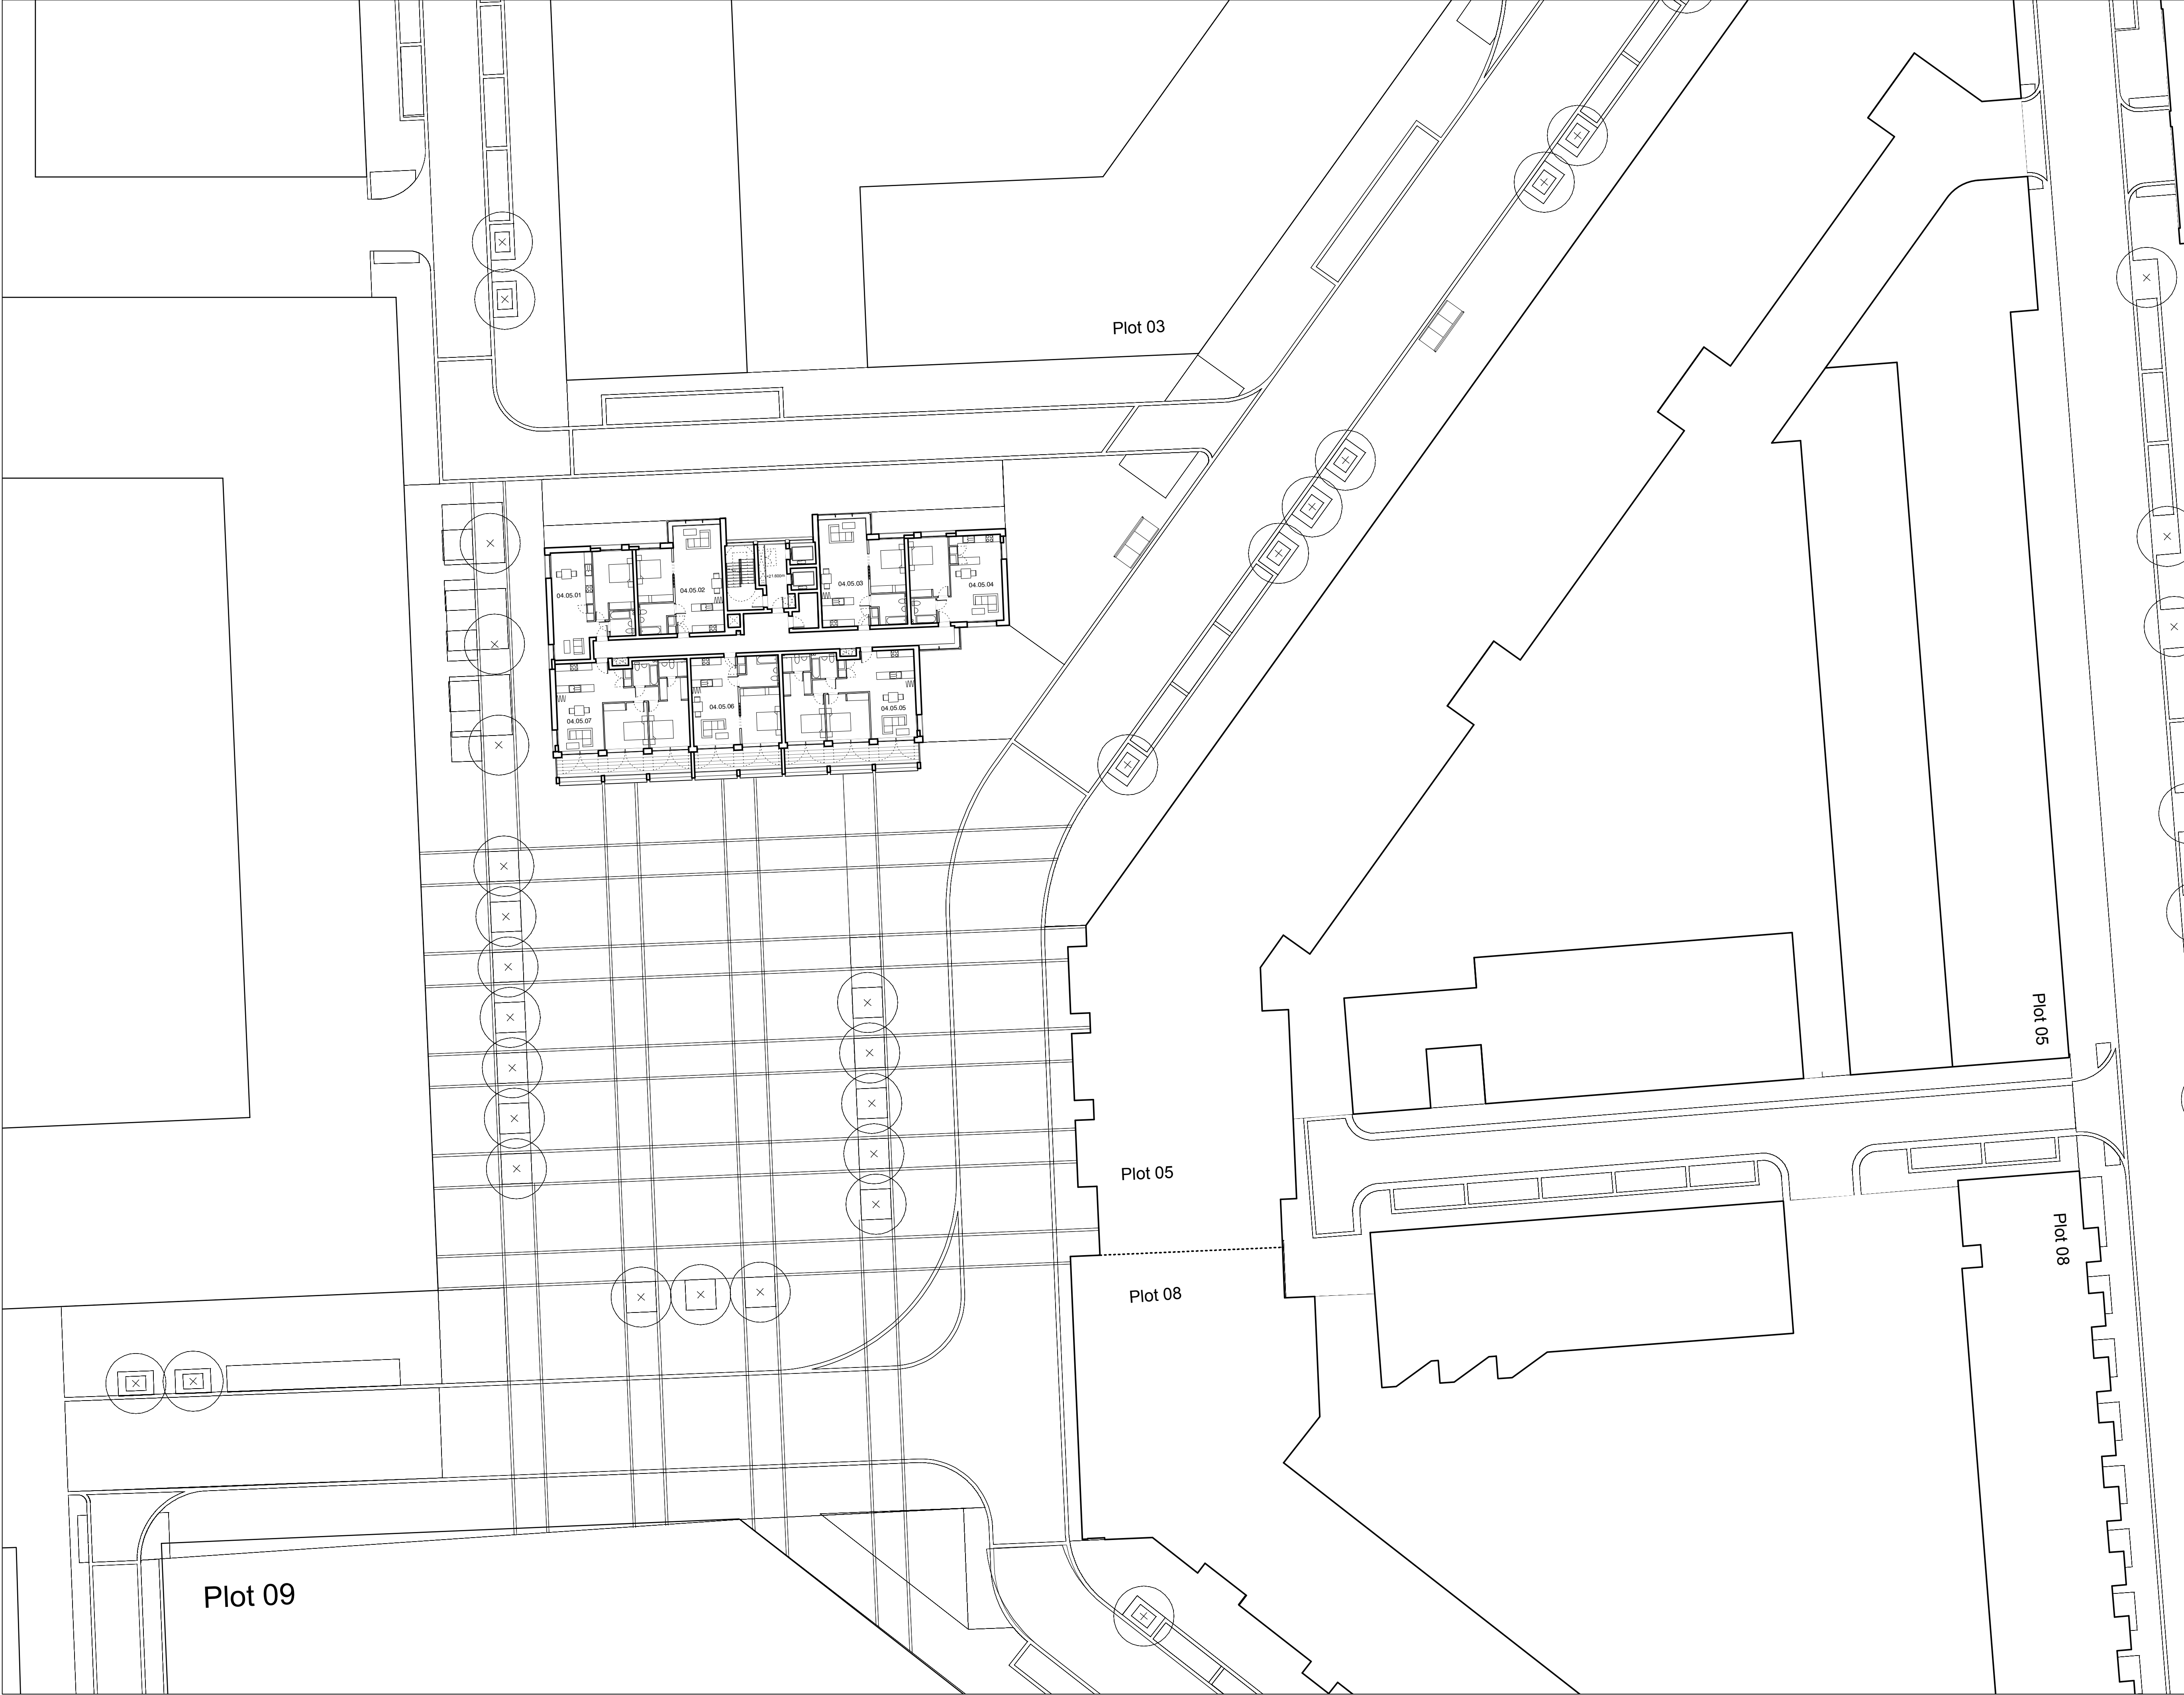

NOTES:
DIMENSIONS NOT TO BE SCALED FROM THIS
DRAWING. CONTRACTORS TO NOTIFY
ARCHITECTS OF SITE VARIATIONS
AFFECTING INFORMATION ON THIS
DRAWING. THIS DRAWING IS COPYRIGHT OF
GLENN HOWELLS ARCHITECTS.

PLOT LOCATION KEY

PRIVATE EXTERNAL AREA

Date
110923

Rev
P1

By
SB

Details
Detailed planning application

LOCATION KEY

PLANNING ISSUE


GLENN HOWELLS ARCHITECTS
321 Bradford St, Digbeth, Birmingham, B5 6ET
Tel. 0121 666 7640 F. 0121 666 7641
mail@glennhowells.co.uk

Project
Minoco Plot Design

Client
Clearstorm Limited and Heracles Limited
both wholly owned subsidiaries of Ballymore Group

Drawing Title
Plot 04
Fifth Floor Plan

Date Sept 2011	Scale 1:250@A1 1:500@A3	Checked DM
Project Ref. 1833	Drawing No. DPA-04-105	Revision P1

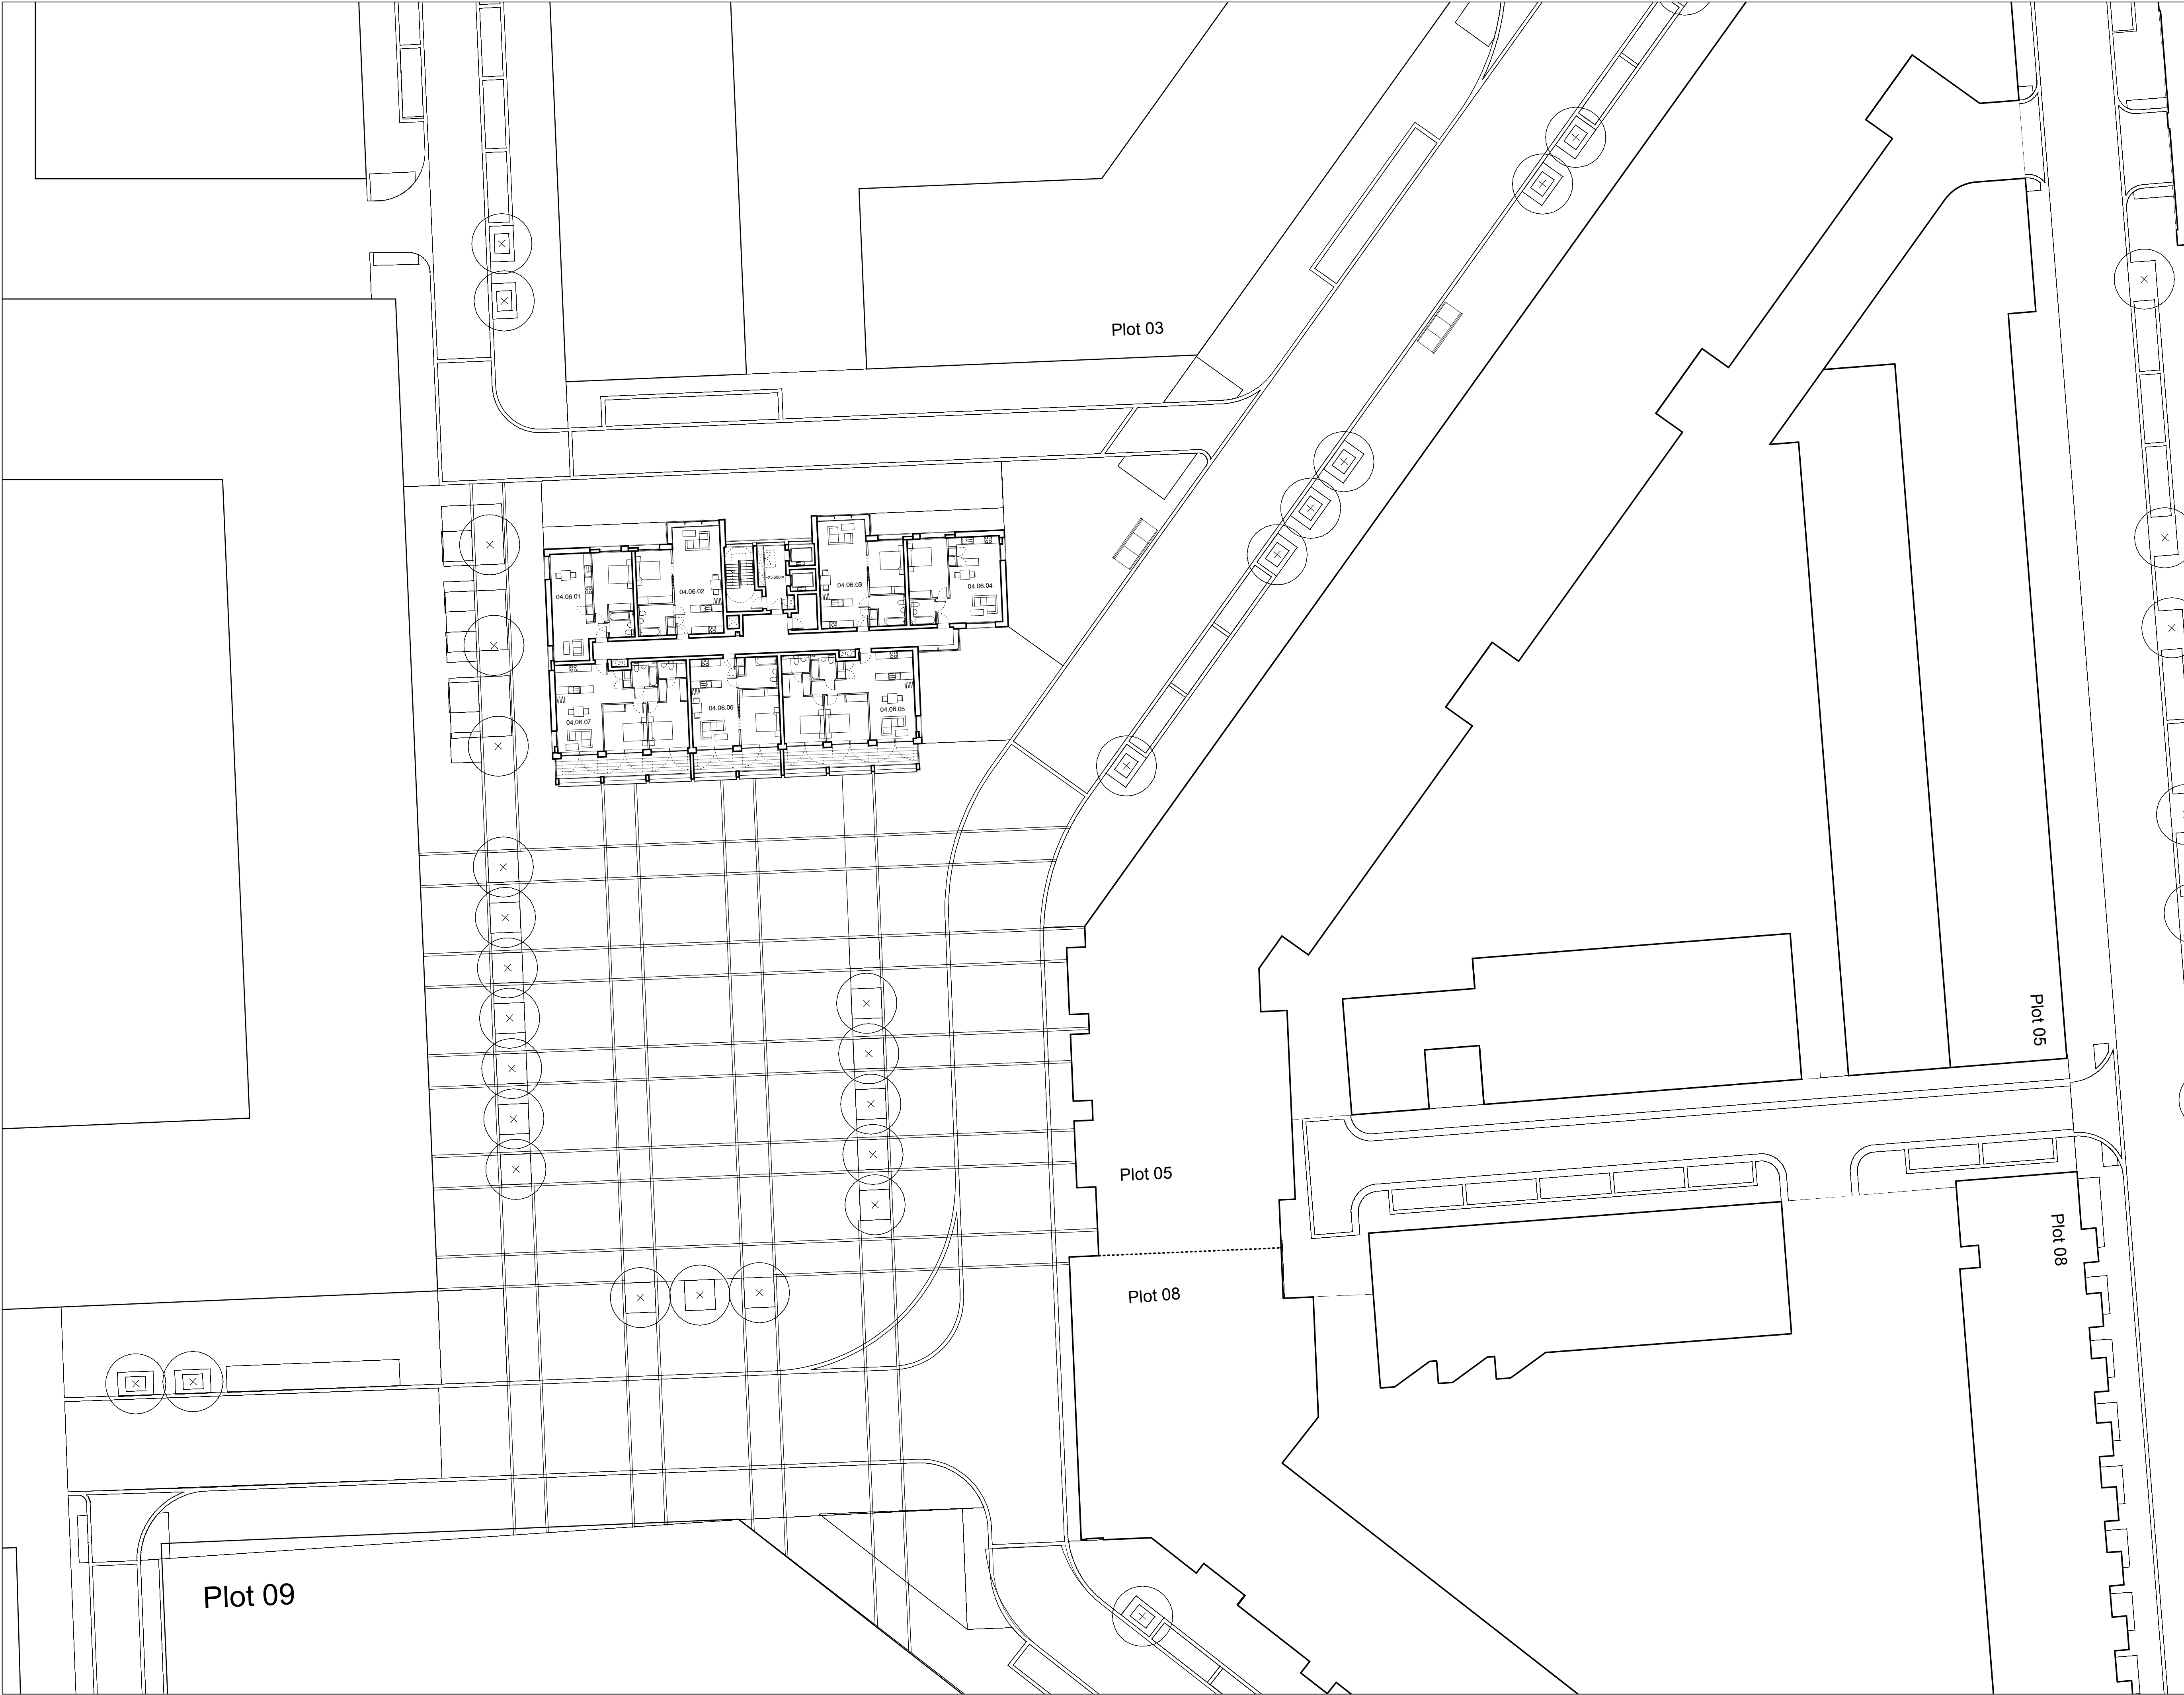

NOTES:
DIMENSIONS NOT TO BE SCALED FROM THIS
DRAWING. CONTRACTORS TO NOTIFY
ARCHITECTS OF SITE VARIATIONS
AFFECTING INFORMATION ON THIS
DRAWING. THIS DRAWING IS COPYRIGHT OF
GLENN HOWELLS ARCHITECTS.

PLOT LOCATION KEY

PRIVATE EXTERNAL AREA

Date
110923

Rev
P1

By
SB

Details
Detailed planning application

LOCATION KEY

PLANNING ISSUE


GLENN HOWELLS ARCHITECTS
321 Bradford St, Digbeth, Birmingham, B5 6ET
Tel. 0121 666 7640 F. 0121 666 7641
mail@glennhowells.co.uk

Project
Minoco Plot Design

Client
Clearstorm Limited and Heracles Limited
both wholly owned subsidiaries of Ballymore Group

Drawing Title
Plot 04
Sixth Floor Plan

Date Sept 2011	Scale 1:250@A1 1:500@A3	Checked DM
Project Ref. 1833	Drawing No. DPA-04-106	Revision P1

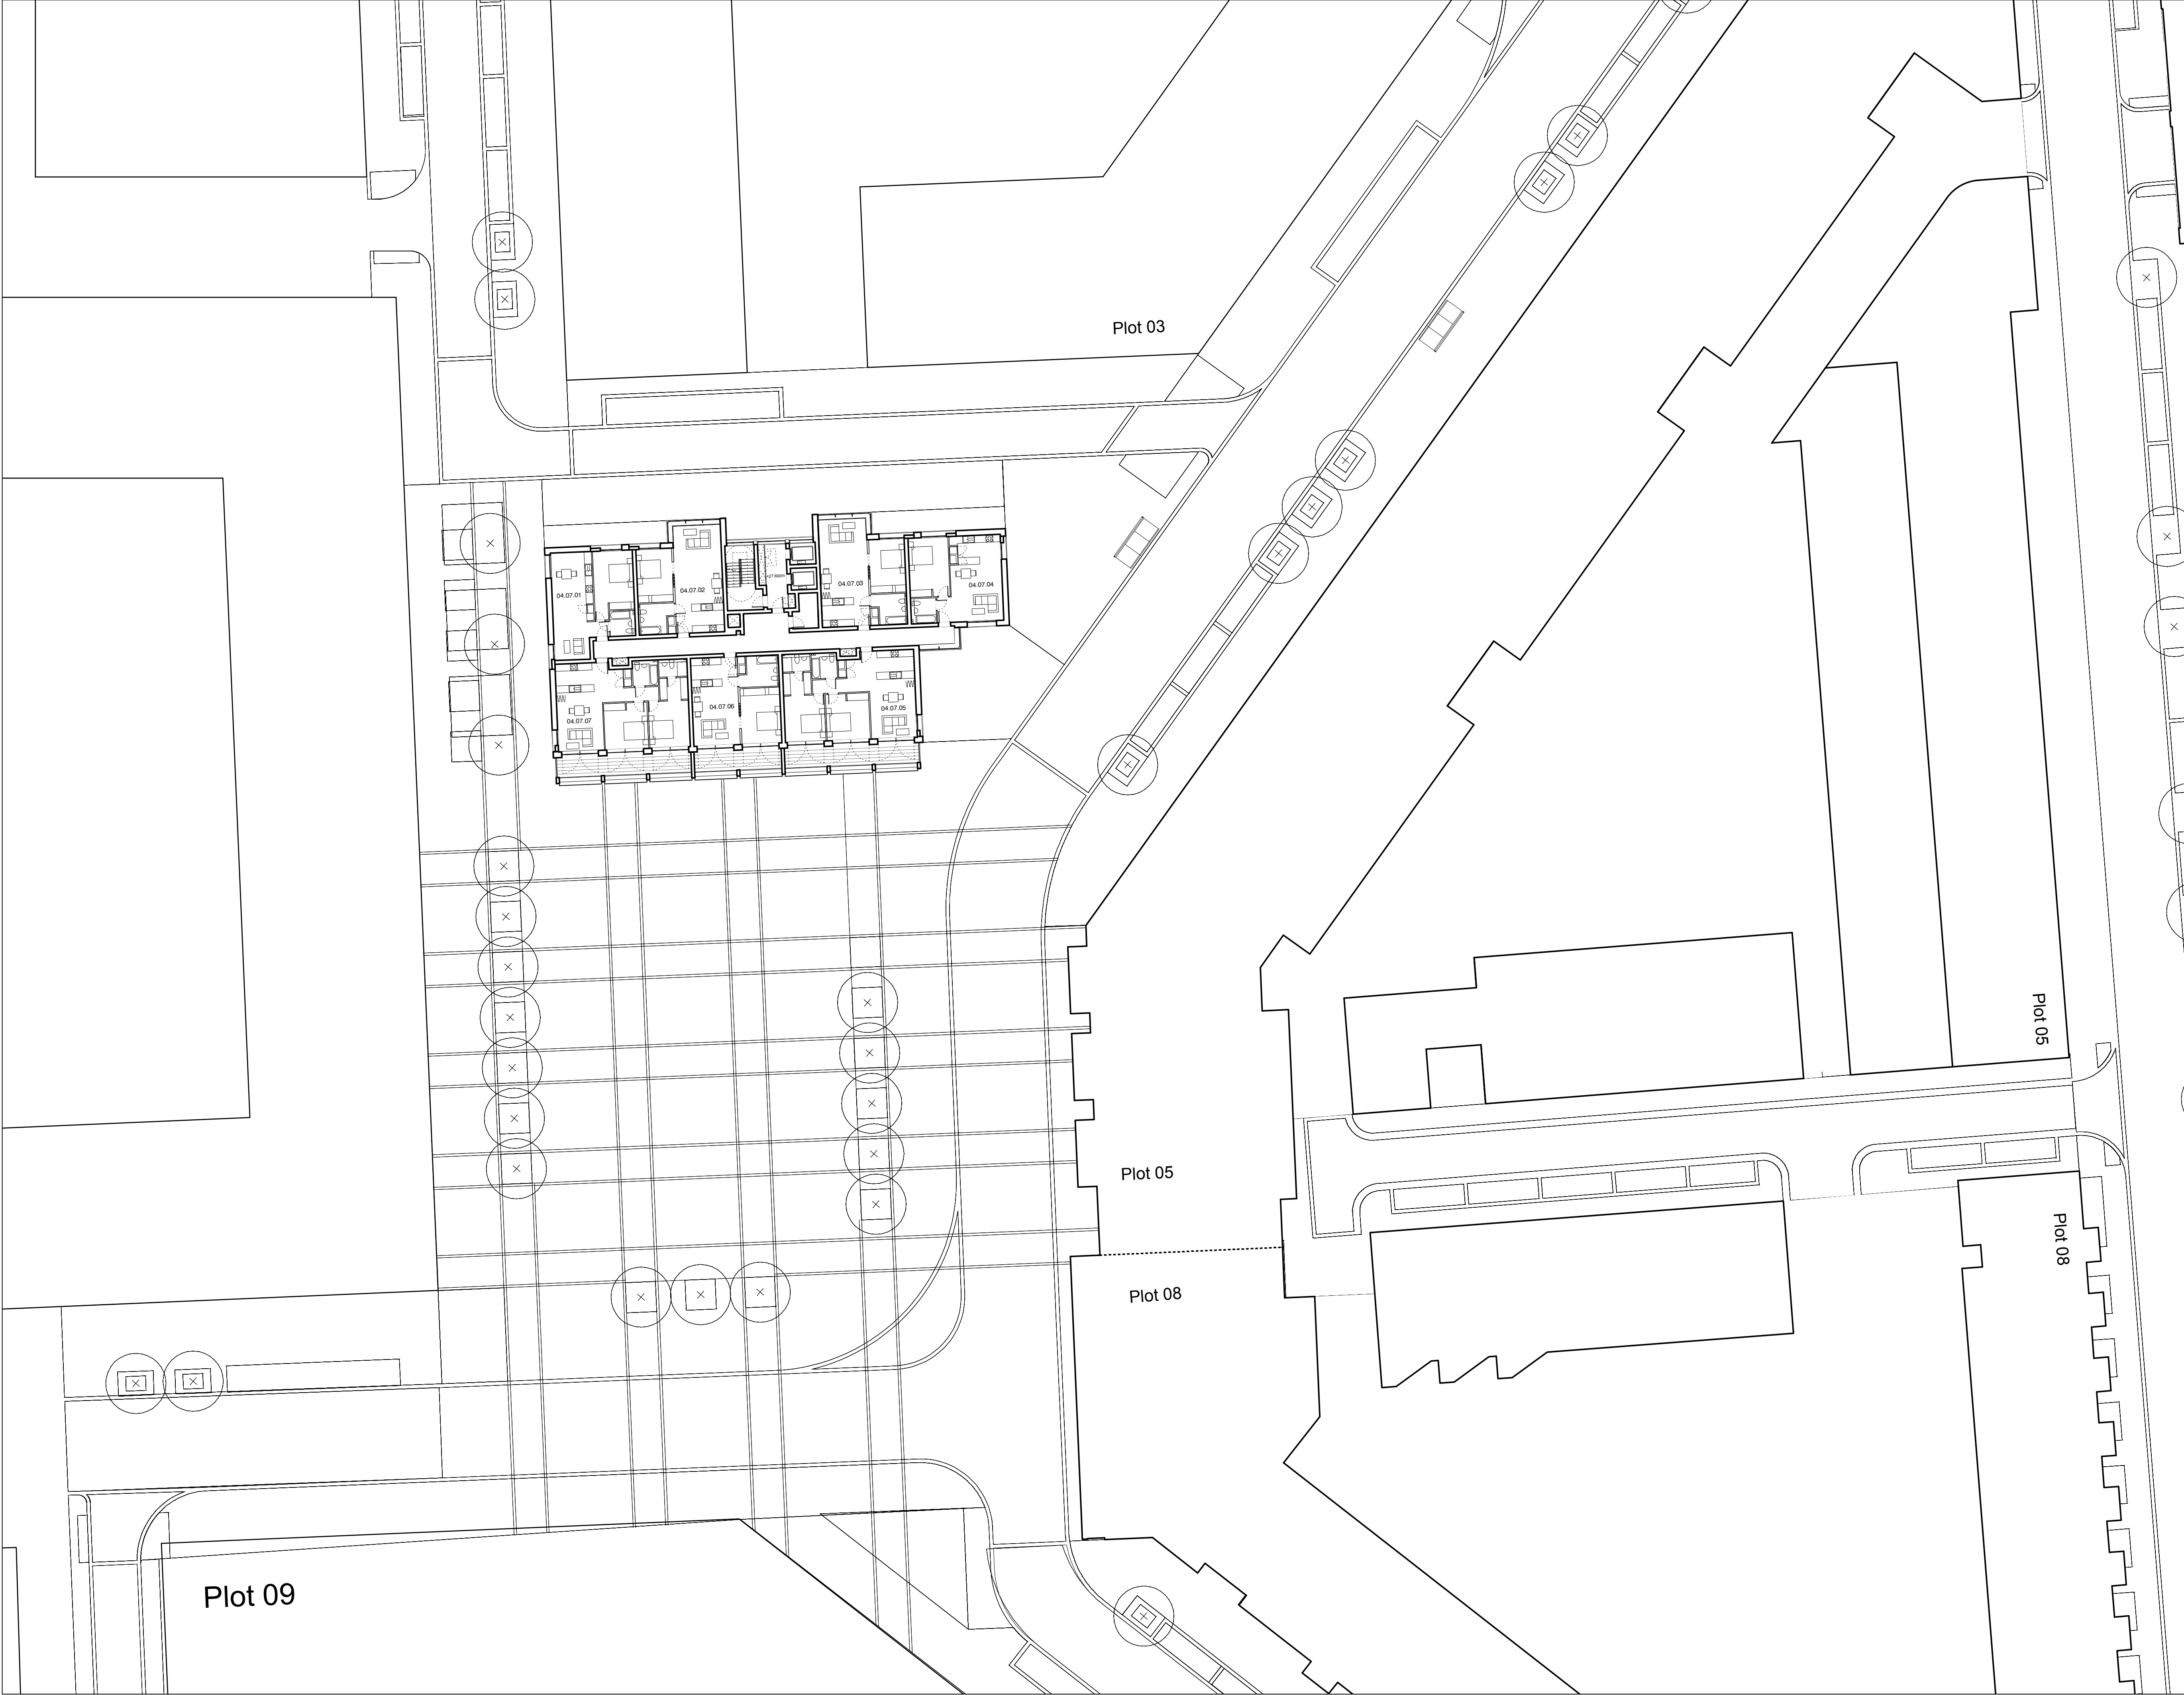

NOTES:
DIMENSIONS NOT TO BE SCALED FROM THIS
DRAWING. CONTRACTORS TO NOTIFY
ARCHITECTS OF SITE VARIATIONS
AFFECTING INFORMATION ON THIS
DRAWING. THIS DRAWING IS COPYRIGHT OF
GLENN HOWELLS ARCHITECTS.

PLOT LOCATION KEY

----- APPLICATION BOUNDARY

PRIVATE EXTERNAL AREA

DATE

110923

REV

P1

BY

SB

DETAILS

Detailed planning application

LOCATION KEY

PLANNING ISSUE

GLENN HOWELLS ARCHITECTS
321 Bradford St, Digbeth, Birmingham, B5 6ET
Tel. 0121 666 7640 F. 0121 666 7641
mail@glennhowells.co.uk

Project

Minoco Plot Design

Client


Clearstorm Limited and Heracles Limited
both wholly owned subsidiaries of Ballymore Group

Drawing Title

Plot 04
Seventh Floor Plan


Date	Scale	Checked
Sept 2011	1:200@A1 1:500@A3	DM

Project Ref.	Drawing No.	Revision
1833	DPA-04-107	P1

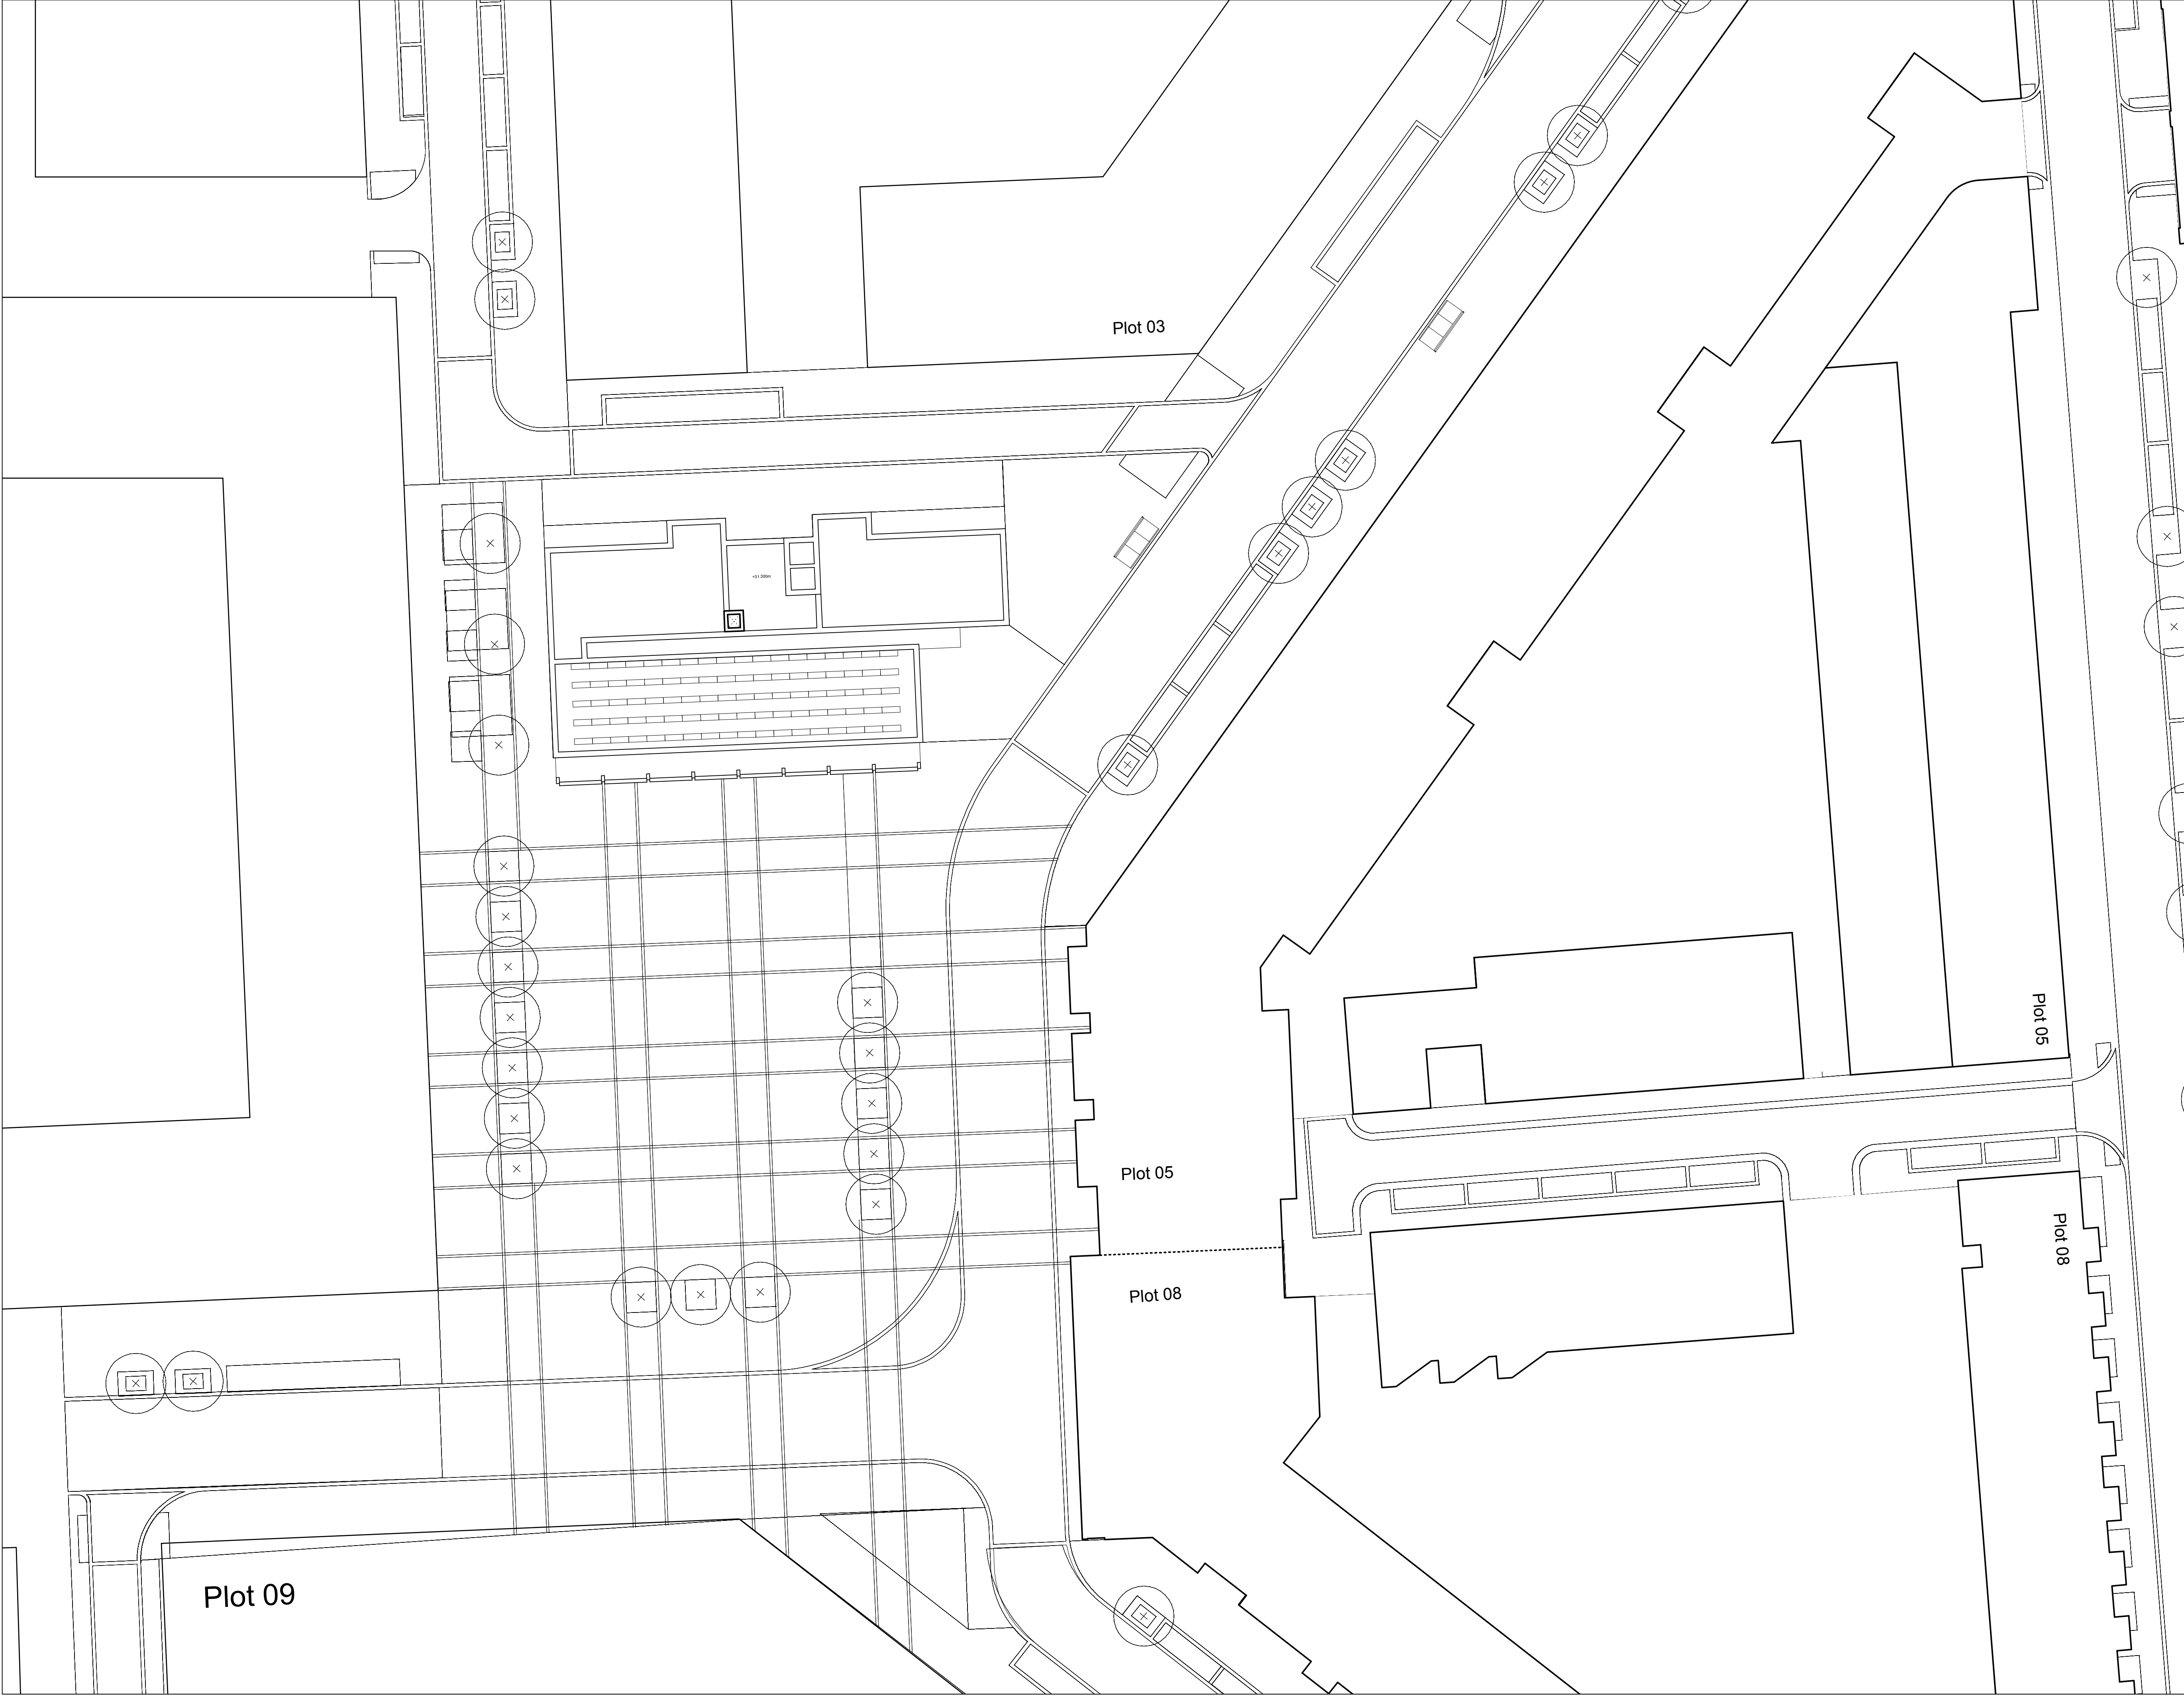


NOTES:
DIMENSIONS NOT TO BE SCALED FROM THIS
DRAWING. CONTRACTORS TO NOTIFY
ARCHITECTS OF SITE VARIATIONS
AFFECTING INFORMATION ON THIS
DRAWING. THIS DRAWING IS COPYRIGHT OF
GLENN HOWELLS ARCHITECTS.

PLOT LOCATION KEY

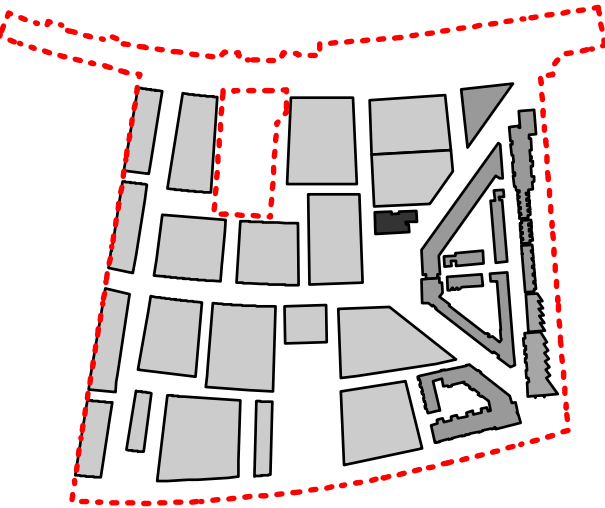


--- APPLICATION BOUNDARY

PHOTOVOLTAIC CELL

 

Date	Rev	By	Details
110923	P1	SB	Detailed planning application

LOCATION KEY

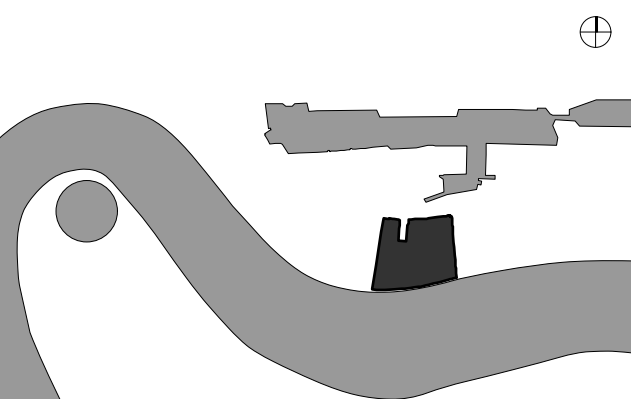

PLANNING ISSUE

GLENN HOWELLS ARCHITECTS
321 Bradford St, Digbeth, Birmingham, B5 6ET
Tel. 0121 666 7640 F. 0121 666 7641
mail@glennhowells.co.uk

Project
Minoco Plot Design

Client
Clearstorm Limited and Heracles Limited
both wholly owned subsidiaries of Ballymore Group

Drawing Title
Plot 04
Roof Plan

Date	Scale	Checked
Sept 2011	1:250@A1 1:500@A3	DM
Project Ref.	Drawing No.	Revision
1833	DPA-04-108	P1



SOUTH ELEVATION




NORTH ELEVATION


- Material Key
- 01 Concrete Cladding
 - 02 Aluminium Fin
 - 03 Aluminium Louvre
 - 04 High Performance Glazing
 - 05 Aluminium Section
 - 06 Aluminium Louvred Panel

NOTES:
DIMENSIONS NOT TO BE SCALED FROM THIS
DRAWING. CONTRACTORS TO NOTIFY
ARCHITECTS OF SITE VARIATIONS
AFFECTING INFORMATION ON THIS
DRAWING. THIS DRAWING IS COPYRIGHT OF
GLENN HOWELLS ARCHITECTS.

PLOT LOCATION KEY

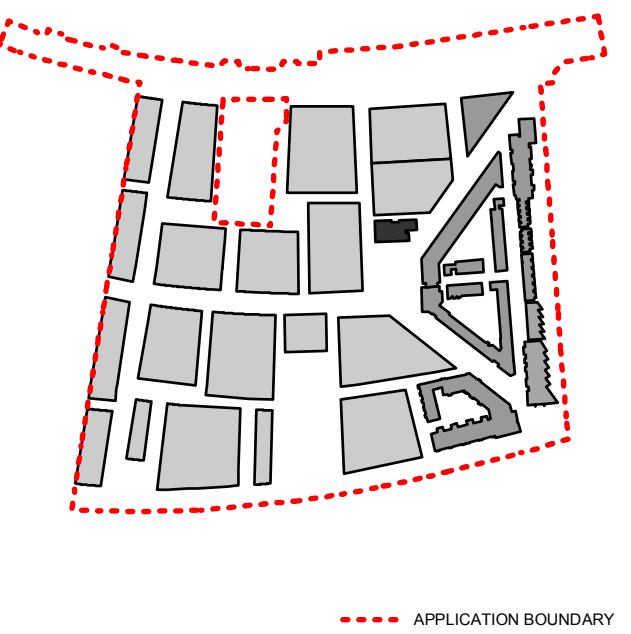


ELEVATION LOCATION KEY

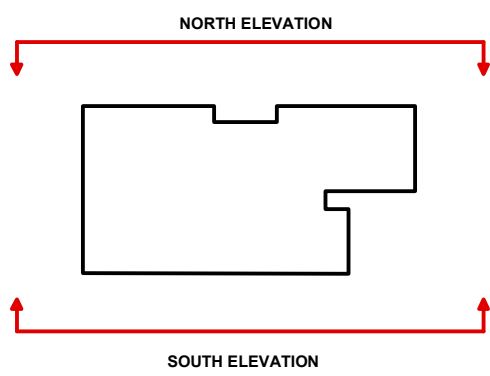

Date	Rev	By	Details
110923	P1	KY	Detailed planning application

LOCATION KEY

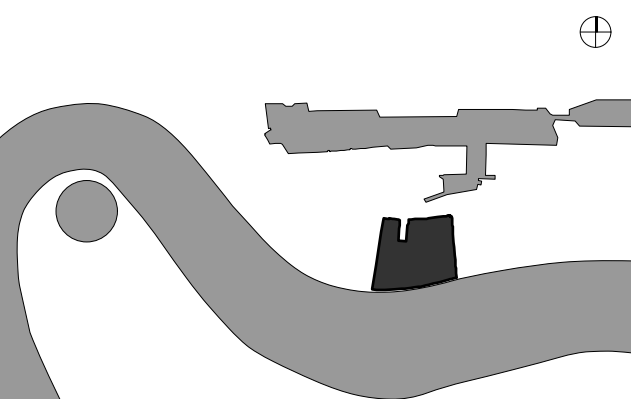

PLANNING ISSUE


GLENN HOWELLS ARCHITECTS
321 Bradford St, Digbeth, Birmingham, B5 6ET
Tel. 0121 666 7640 F. 0121 666 7641
mail@glennhowells.co.uk

Project
Minoco Plot Design


Client
Clearstorm Limited and Heracles Limited
both wholly owned subsidiaries of Ballymore Group

Drawing Title
Plot 04
South Elevation / North Elevation

Date	Scale	Checked
Sept 2011	1:250@A1 1:500@A3	DM
Project Ref.	Drawing No.	Revision
1833	DPA-04-200	P1

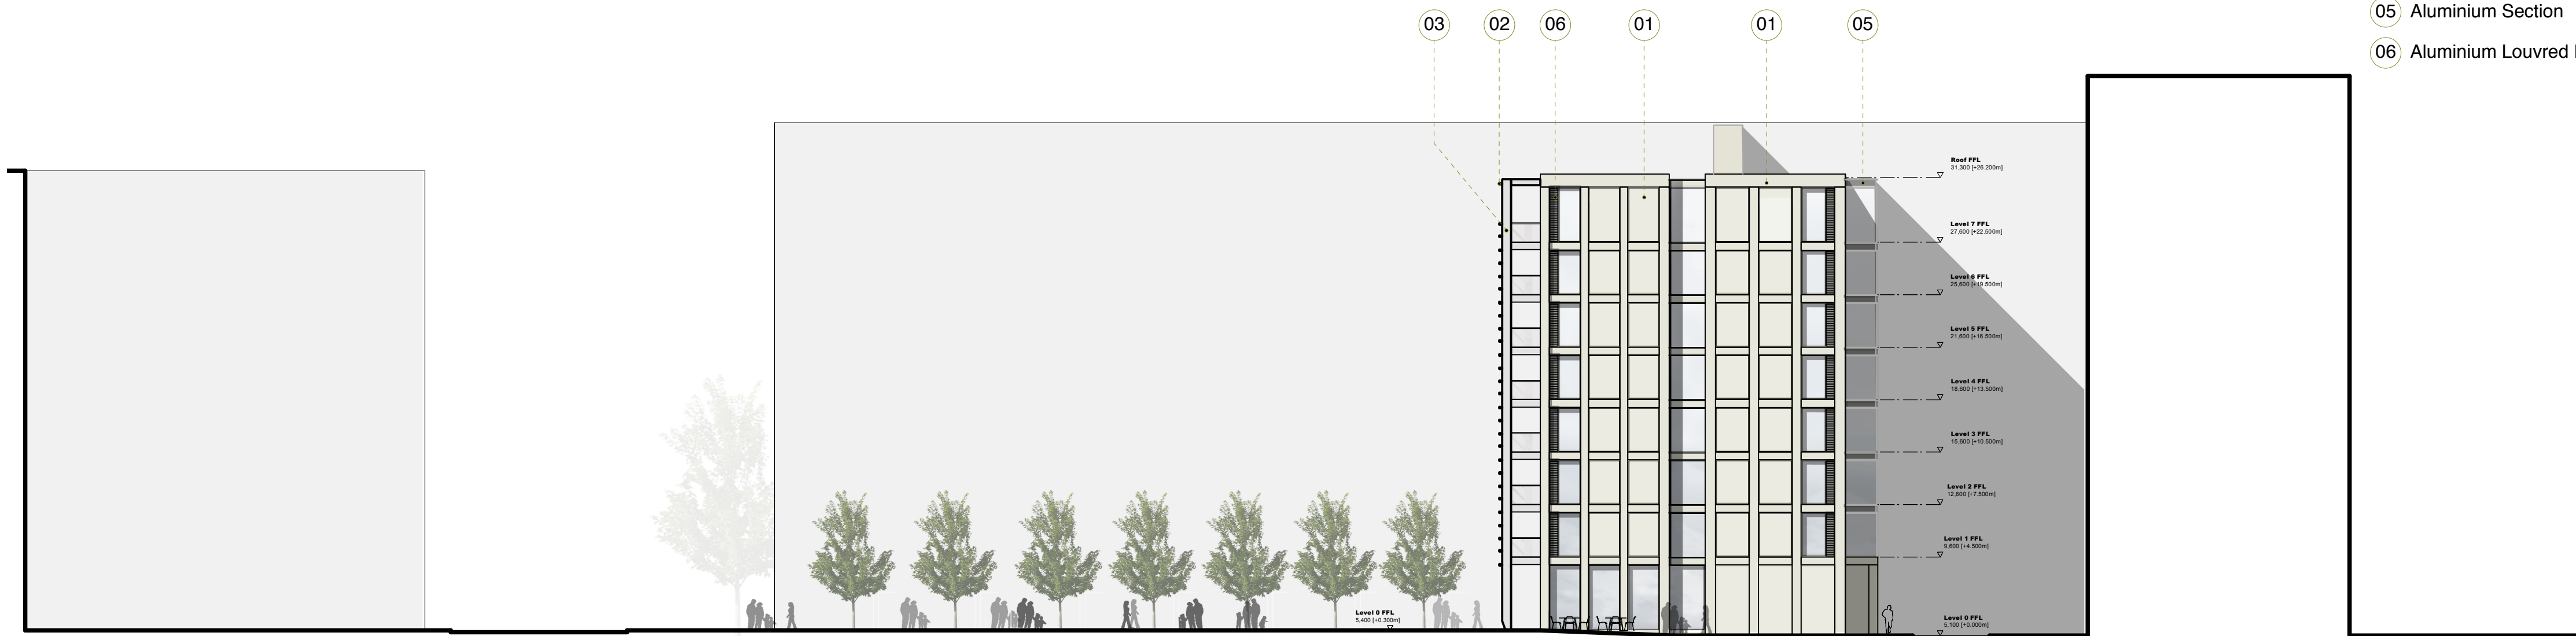

EAST ELEVATION

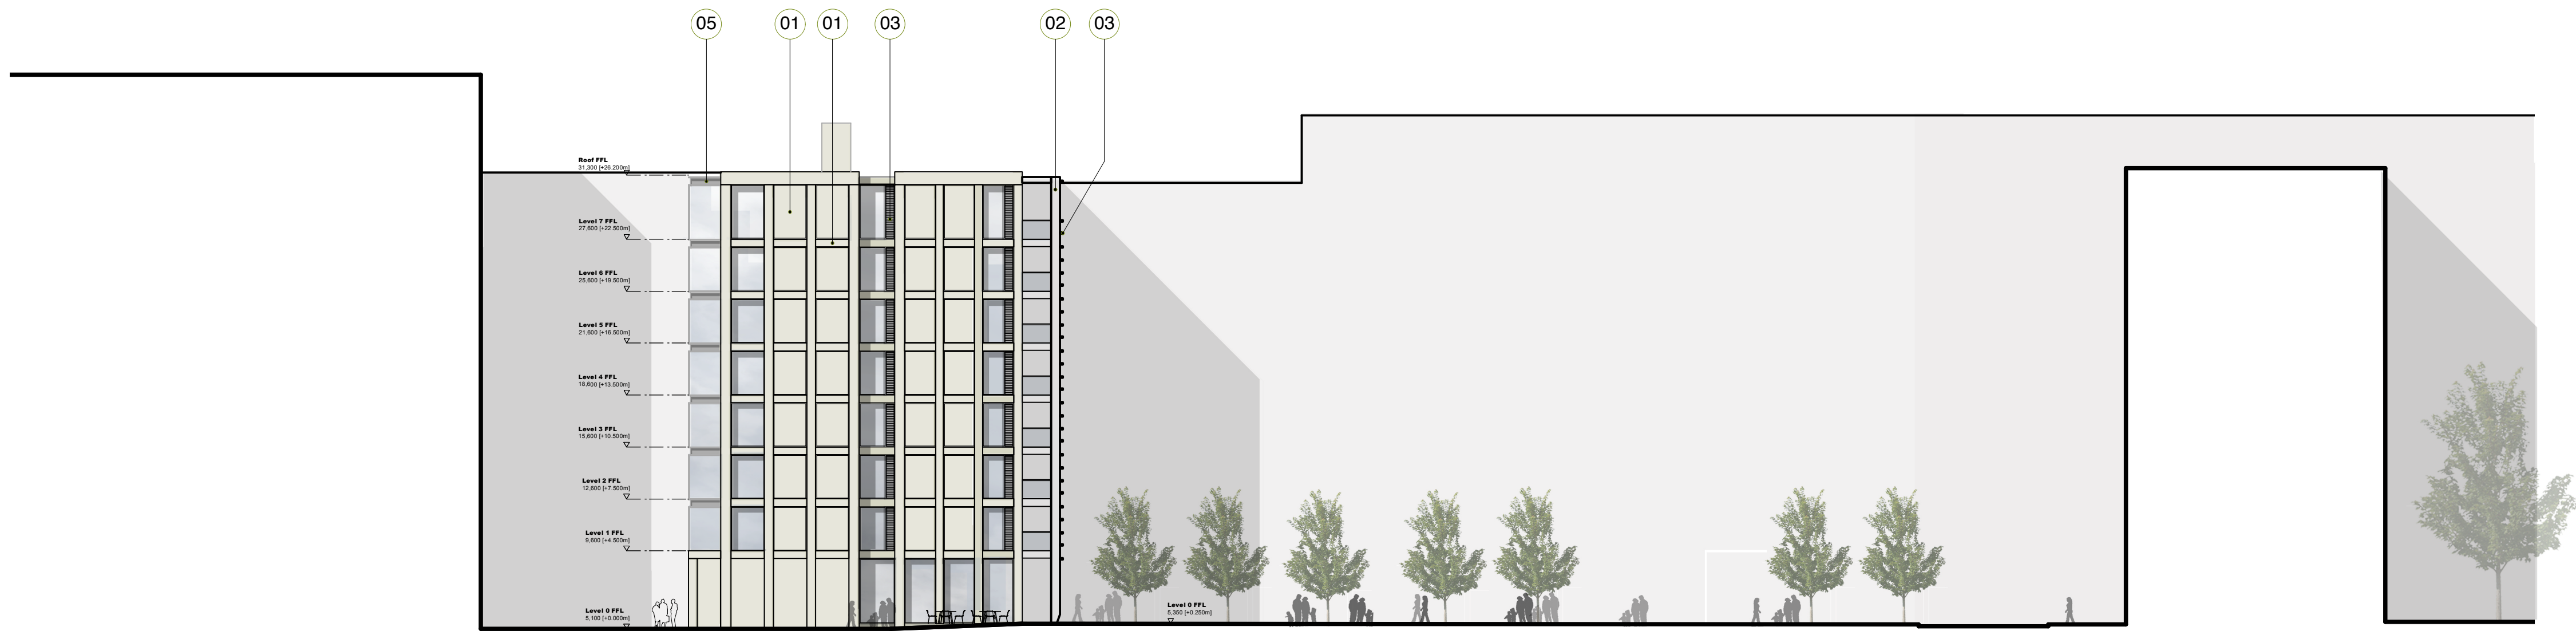


WEST ELEVATION


- Material Key
- 01 Concrete Cladding
 - 02 Aluminium Fin
 - 03 Aluminium Louvre
 - 04 High Performance Glazing
 - 05 Aluminium Section
 - 06 Aluminium Louvred Panel

NOTES:
DIMENSIONS NOT TO BE SCALED FROM THIS
DRAWING. CONTRACTORS TO NOTIFY
ARCHITECTS OF SITE VARIATIONS
AFFECTING INFORMATION ON THIS
DRAWING. THIS DRAWING IS COPYRIGHT OF
GLENN HOWELLS ARCHITECTS.

PLOT LOCATION KEY

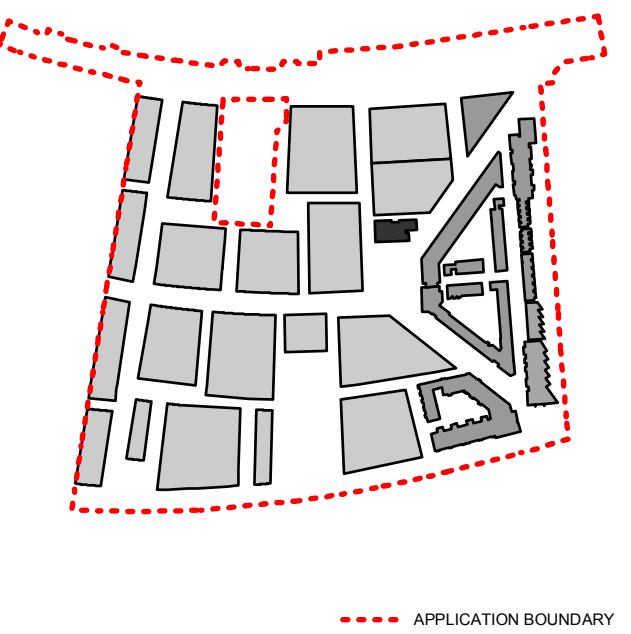


ELEVATION LOCATION KEY

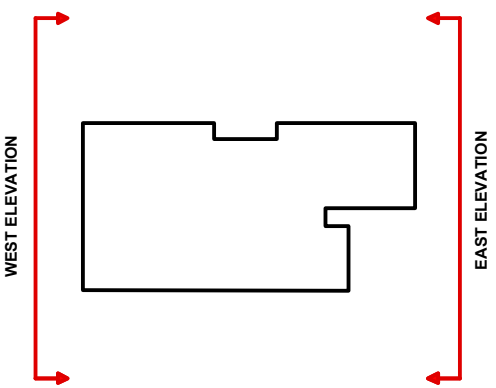

Date	Rev	By	Details
110923	P1	KY	Detailed planning application

LOCATION KEY

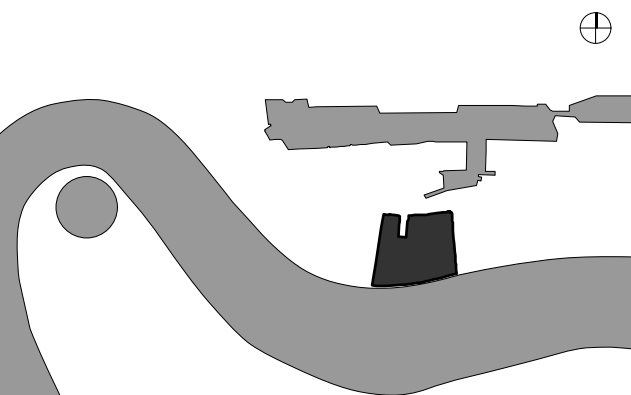

PLANNING ISSUE

GLENN HOWELLS ARCHITECTS
321 Bradford St, Digbeth, Birmingham, B5 6ET
Tel. 0121 666 7640 F. 0121 666 7641
mail@glennhowells.co.uk

Project
Minoco Plot Design

Client
Clearstorm Limited and Heracles Limited
both wholly owned subsidiaries of Ballymore Group

Drawing Title
Plot 04
East Elevation / West Elevation

Date	Scale	Checked
Sept 2011	1:250@A1 1:500@A3	DM
Project Ref.	Drawing No.	Revision
1833	DPA-04-201	P1




SECTION AA




SECTION BB

NOTES:
DIMENSIONS NOT TO BE SCALED FROM THIS
DRAWING. CONTRACTORS TO NOTIFY
ARCHITECTS OF SITE VARIATIONS
AFFECTING INFORMATION ON THIS
DRAWING. THIS DRAWING IS COPYRIGHT OF
GLENN HOWELLS ARCHITECTS.

PLOT LOCATION KEY

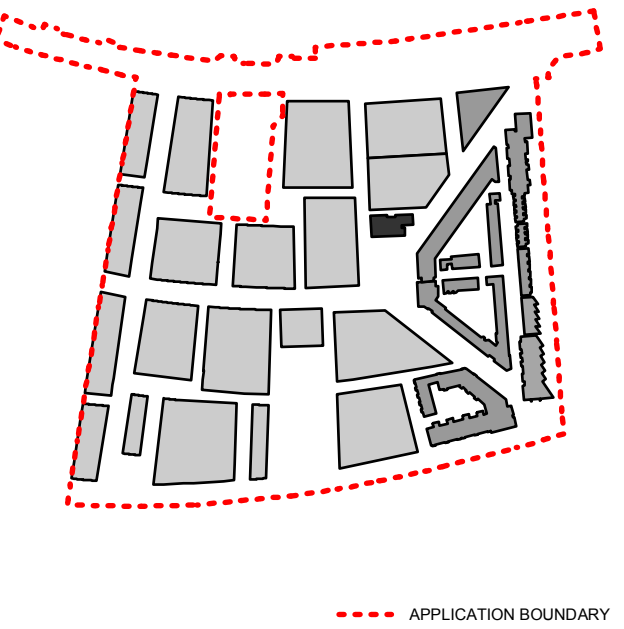


SECTION LOCATION KEY

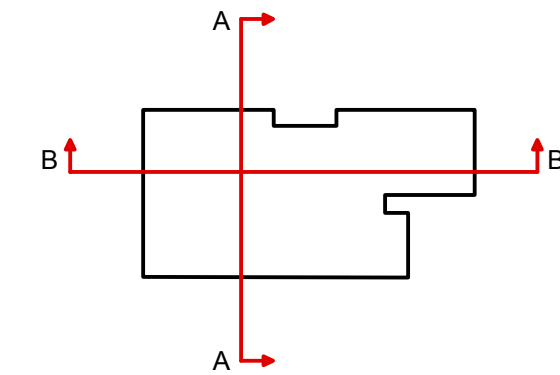

Date	Rev	By	Details
110923	P1	KY	Detailed planning application

LOCATION KEY

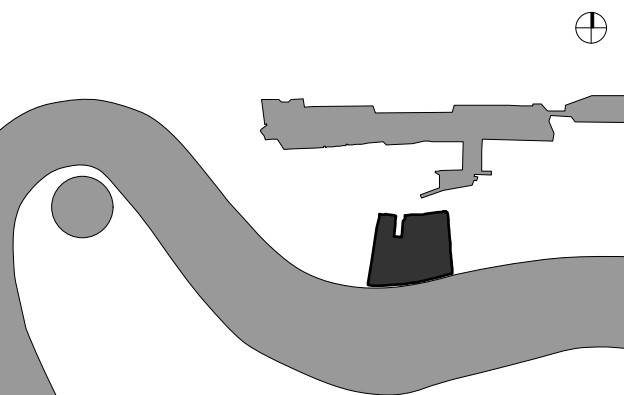

PLANNING ISSUE


GLENN HOWELLS ARCHITECTS
321 Bradford St, Digbeth, Birmingham, B5 6ET
Tel. 0121 666 7640 F. 0121 666 7641
mail@glennhowells.co.uk

Project
Minoco Plot Design

Client
Clearstorm Limited and Heracles Limited
both wholly owned subsidiaries of Ballymore Group

Drawing Title
Plot 04
Section AA / Section BB



Date	Scale	Checked
Sept 2011	1:250@A1 1:500@A3	DM
Project Ref.	Drawing No.	Revision
1833	DPA-04-300	P1

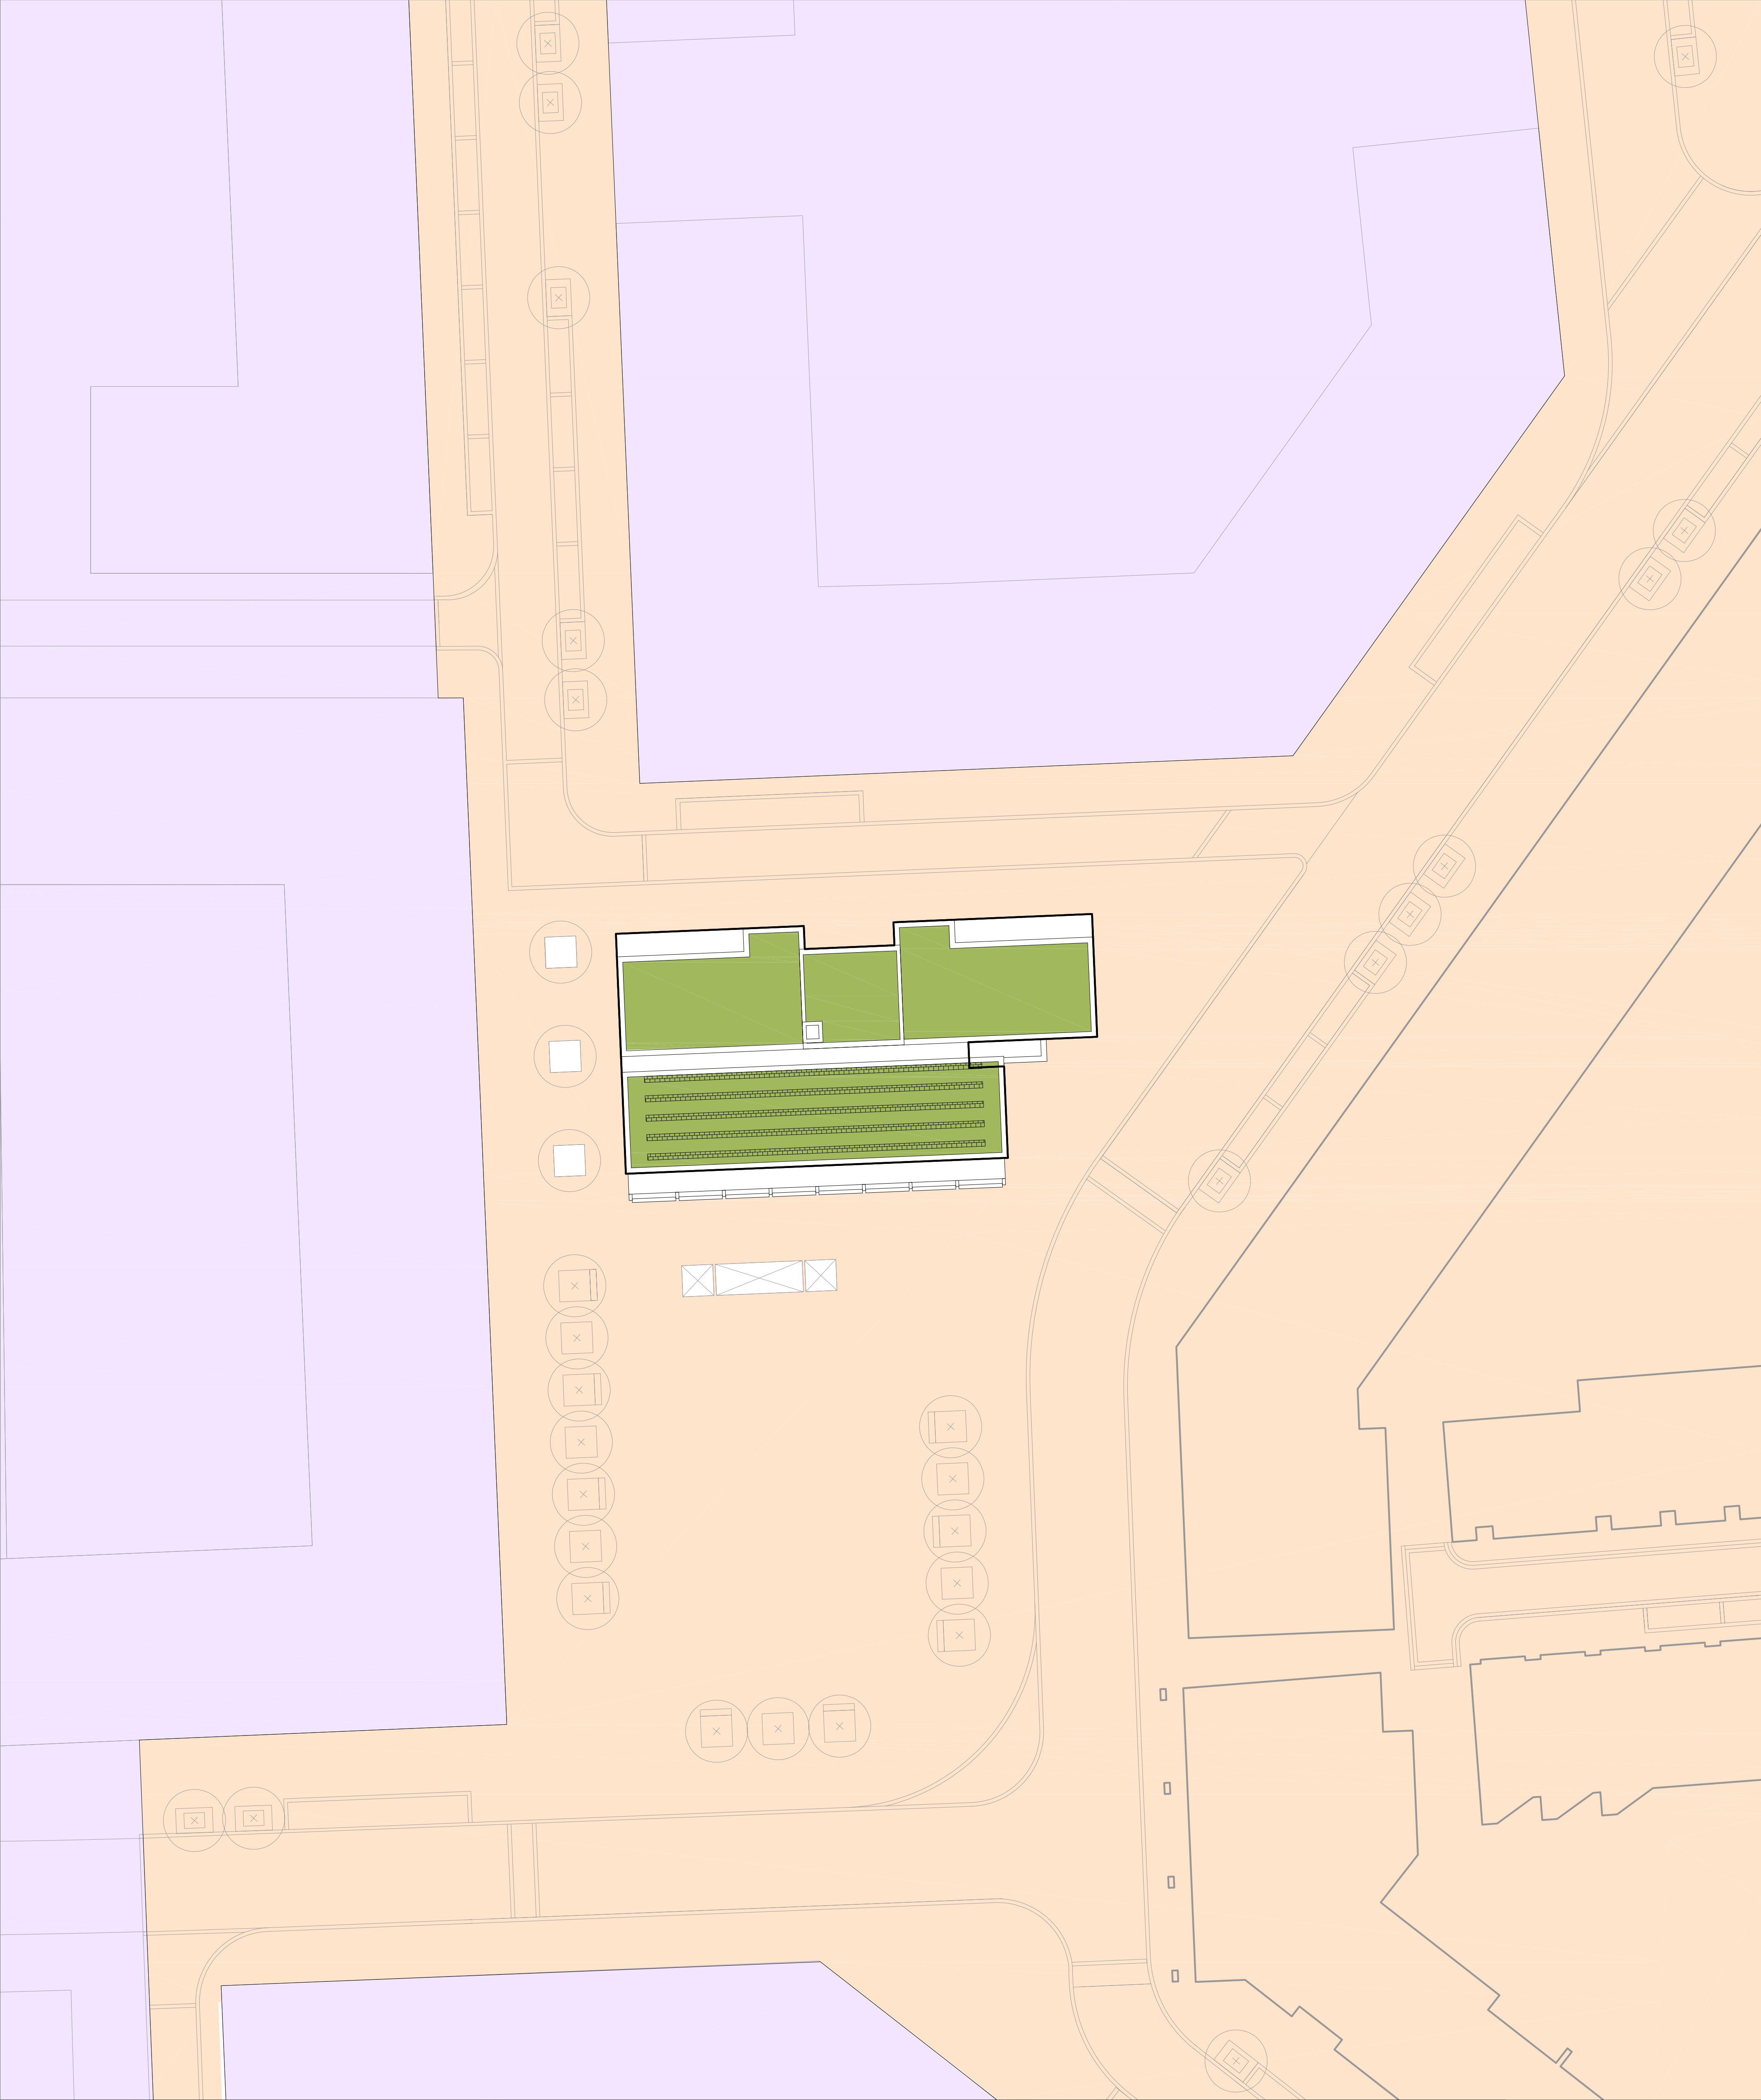

- KEY
- ROOF TERRACE
 - GREEN AND BROWN ROOFS
 - GREEN AND BROWN ROOFS

- GENERAL NOTES
1. Do not scale drawing.
 2. All setting out, levels and dimensions to be agreed on site.
 3. The dimensions of all materials must be checked on site before being laid out.
 4. This drawing must be read with the relevant specification clauses and detail drawings.
 5. Order of construction and setting out to be agreed on site.

PLOT LOCATION KEY

 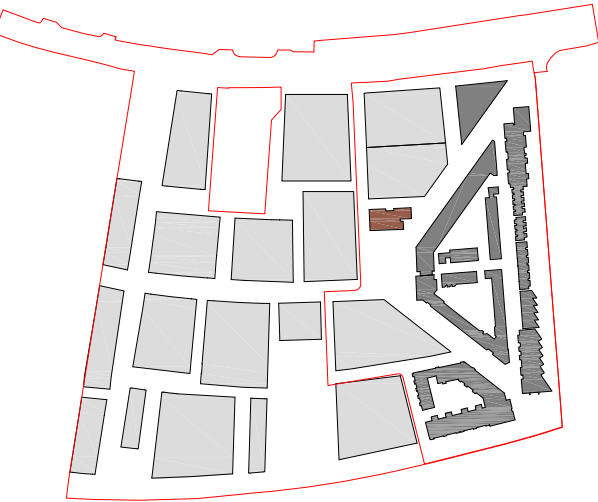

Project MINOCO	Drawing Title PLOT 4 LANDSCAPE ROOF PLAN	Revision	Date		Client: Ballymore Group Address: Pointe North 3 Greenwich View Place London E14 9NN	Consultant TOWNSHEND Landscape Architects Unit 3A Zetland House London EC2A 4HJ Telephone: 020 7729 9333 Fax: 020 7729 3300 E-Mail: info@townshenda.com	Project No.	Scale	Approved By	Drawing No.	Revision
		R01 - Minor Amendments	150911				465.1	1:250 1:500 @ A3	MA		R01
				Dimensions to be verified on site. Figured dimensions to take preference to those scaled. Any areas indicated on this drawing are for guidance only. No responsibility is taken for their accuracy.			Date	Drawing Size	Drawn By		
							SEP 2011	A1	MIC	DPA-04-900	