
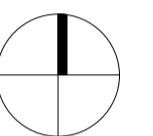



NOTES:
 DIMENSIONS NOT TO BE SCALED FROM THIS
 DRAWING. CONTRACTORS TO NOTIFY
 ARCHITECTS OF SITE VARIATIONS
 AFFECTING INFORMATION ON THIS
 DRAWING. THIS DRAWING IS COPYRIGHT OF
 GLENN HOWELLS ARCHITECTS.

PLOT LOCATION KEY

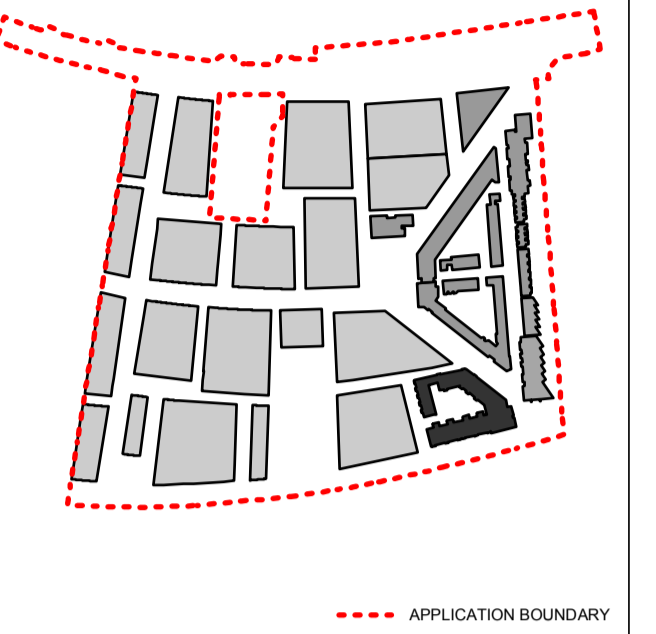

Date	Rev	By	Details
110923	P1	SB	Detailed planning application

LOCATION KEY

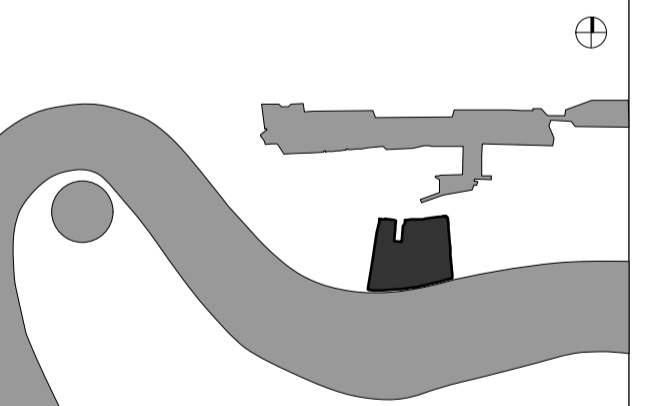

PLANNING ISSUE


GLENN HOWELLS ARCHITECTS
 321 Bradford St, Digbeth, Birmingham, B5 6ET
 Tel. 0121 666 7640 F. 0121 666 7641
 mail@glennhowells.co.uk

Project
 Minoco Plot Design

Client
 Clearstorm Limited and Heracles Limited
 both wholly owned subsidiaries of Ballymore Group


Drawing Title
 Plot 10
 Basement Floor Plan

Date	Scale	Checked
Sept 2011	1:250@A1 1:500@A3	DM
Project Ref.	Drawing No.	Revision
1833	DPA-10-099	P1

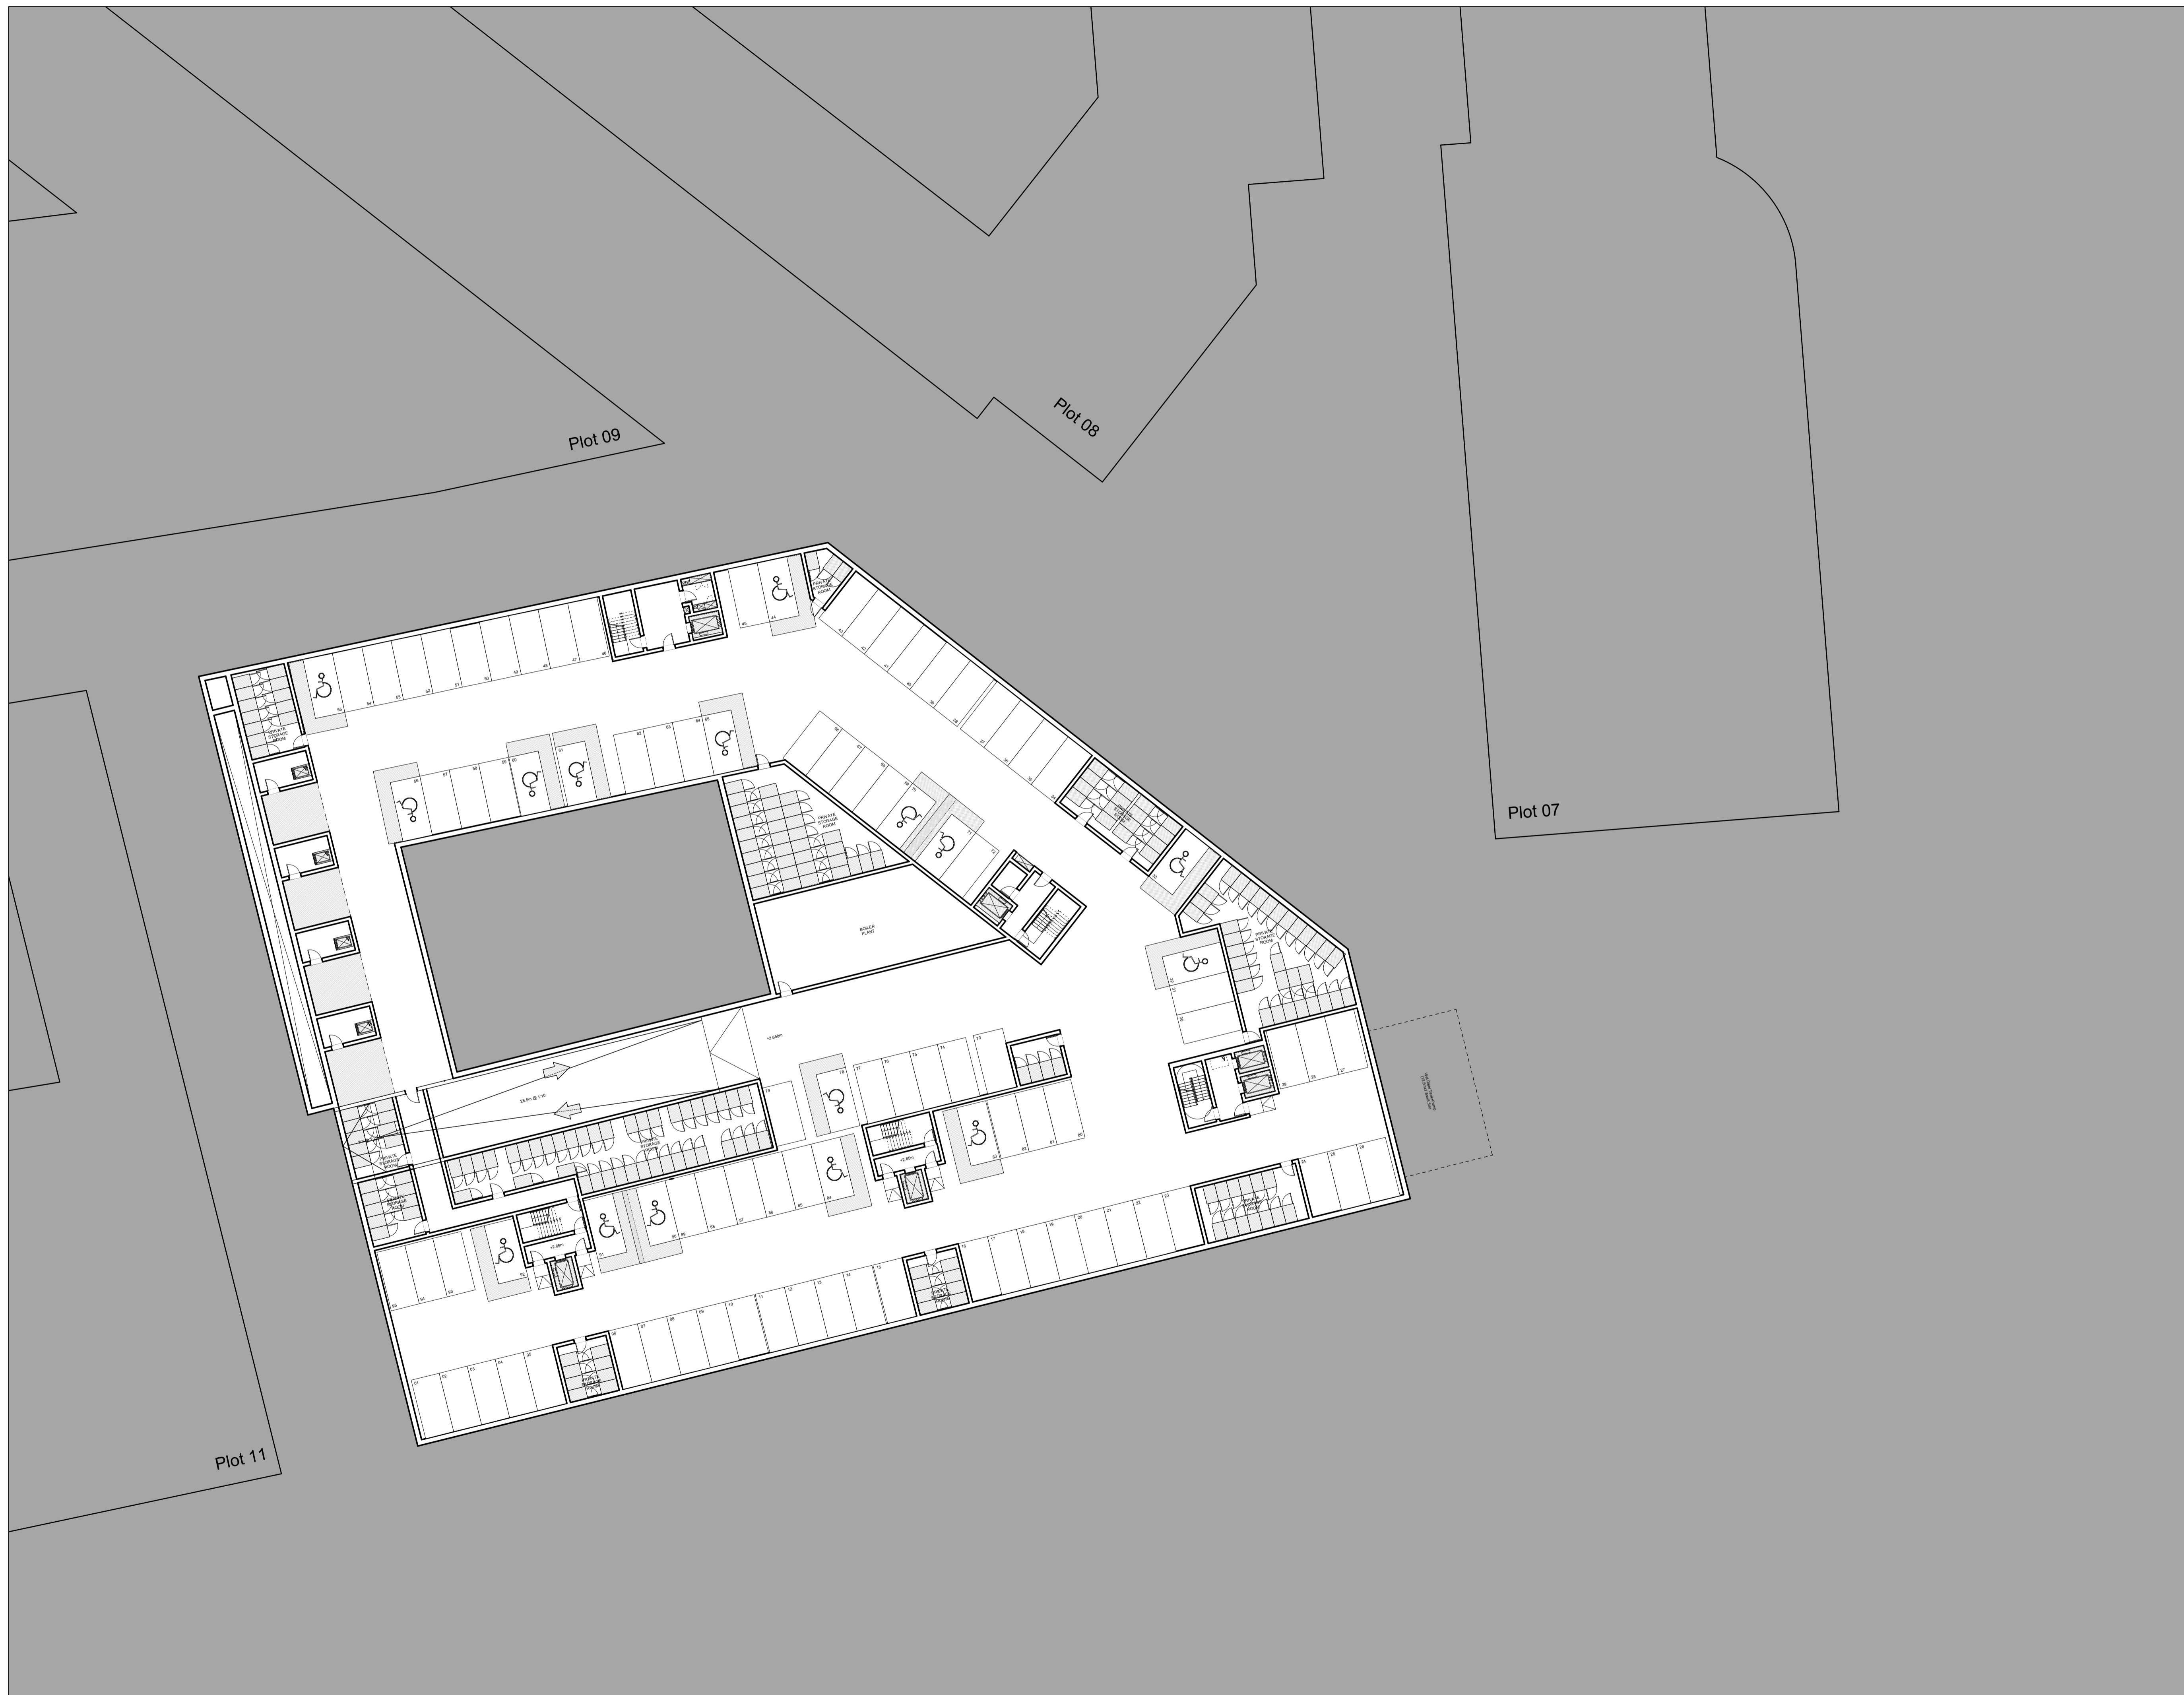


NOTES:
 DIMENSIONS NOT TO BE SCALED FROM THIS
 DRAWING. CONTRACTORS TO NOTIFY
 ARCHITECTS OF SITE VARIATIONS
 AFFECTING INFORMATION ON THIS
 DRAWING. THIS DRAWING IS COPYRIGHT OF
 GLENN HOWELLS ARCHITECTS.

PLOT LOCATION KEY

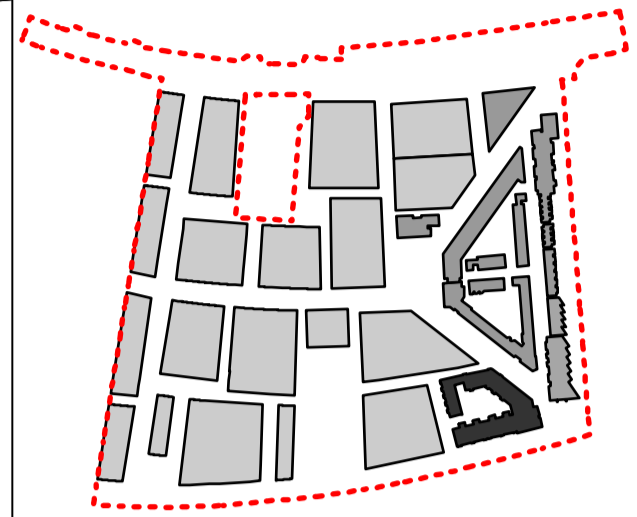


--- APPLICATION BOUNDARY

PRIVATE EXTERNAL AREA

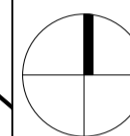

Date	Rev	By	Details
110923	P1	SB	Detailed planning application

LOCATION KEY

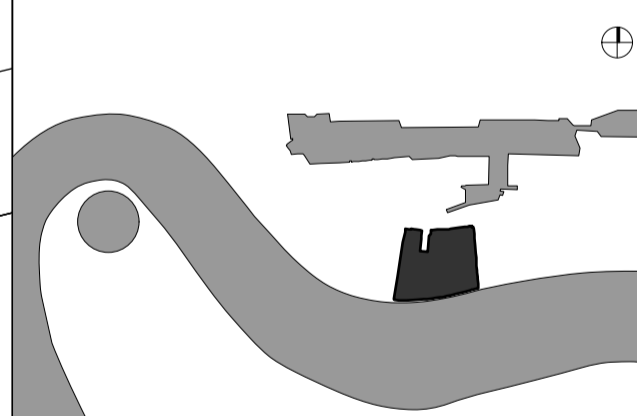

PLANNING ISSUE

GLENN HOWELLS ARCHITECTS
 321 Bradford St, Digbeth, Birmingham, B5 6ET
 Tel. 0121 666 7640 F. 0121 666 7641
 mail@glennhowells.co.uk

Project
 Minoco Plot Design

Client
 Clearstorm Limited and Heracles Limited
 both wholly owned subsidiaries of Ballymore Group


Drawing Title
 Plot 10
 Ground Floor Plan

Date	Scale	Checked
Sept 2011	1:250@A1 1:500@A3	DM
Project Ref.	Drawing No.	Revision
1833	DPA-10-100	P1




NOTES:
 DIMENSIONS NOT TO BE SCALED FROM THIS
 DRAWING. CONTRACTORS TO NOTIFY
 ARCHITECTS OF SITE VARIATIONS
 AFFECTING INFORMATION ON THIS
 DRAWING. THIS DRAWING IS COPYRIGHT OF
 GLENN HOWELLS ARCHITECTS.

PLOT LOCATION KEY

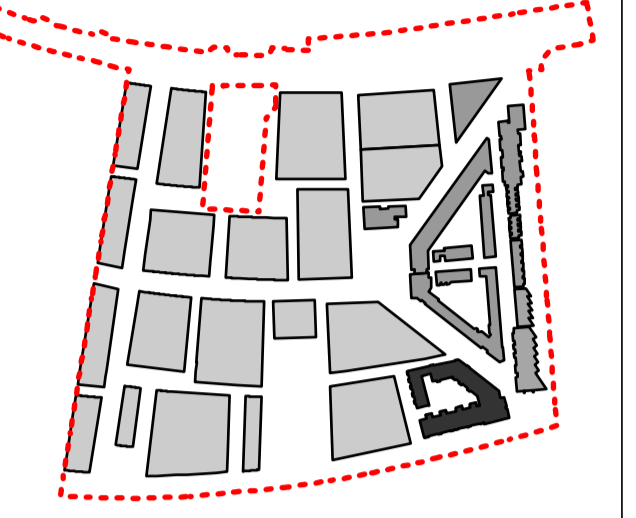


--- APPLICATION BOUNDARY

PRIVATE EXTERNAL AREA

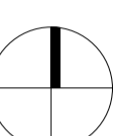

Date	Rev	By	Details
110923	P1	SB	Detailed planning application

LOCATION KEY

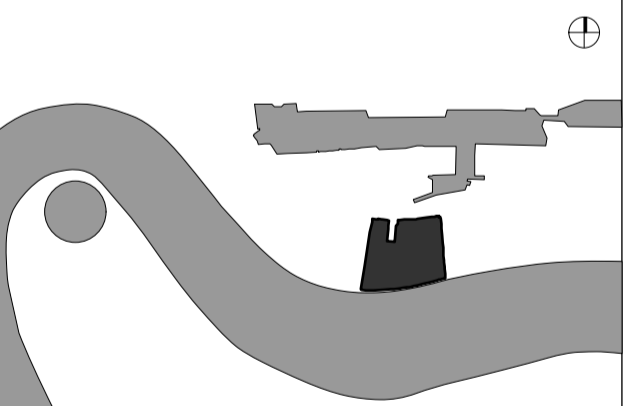

PLANNING ISSUE

GLENN HOWELLS ARCHITECTS
 321 Bradford St, Digbeth, Birmingham, B5 6ET
 Tel. 0121 666 7640 F. 0121 666 7641
 mail@glennhowells.co.uk

Project
 Minoco Plot Design

Client
 Clearstorm Limited and Heracles Limited
 both wholly owned subsidiaries of Ballymore Group

Drawing Title
 Plot 10
 First Floor Plan


Date	Scale	Checked
Sept 2011	1:250@A1 1:500@A3	DM
Project Ref.	Drawing No.	Revision
1833	DPA-10-101	P1






NOTES:
 DIMENSIONS NOT TO BE SCALED FROM THIS
 DRAWING. CONTRACTORS TO NOTIFY
 ARCHITECTS OF SITE VARIATIONS
 AFFECTING INFORMATION ON THIS
 DRAWING. THIS DRAWING IS COPYRIGHT OF
 GLENN HOWELLS ARCHITECTS.

PLOT LOCATION KEY

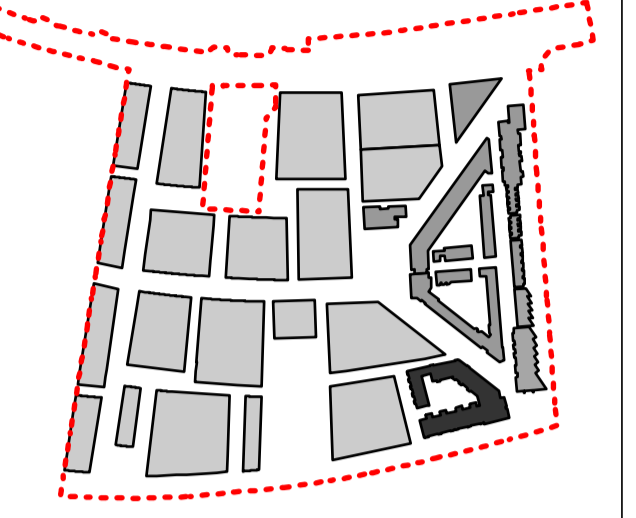


--- APPLICATION BOUNDARY

PRIVATE EXTERNAL AREA

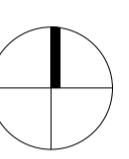

Date	Rev	By	Details
110923	P1	SB	Detailed planning application

LOCATION KEY

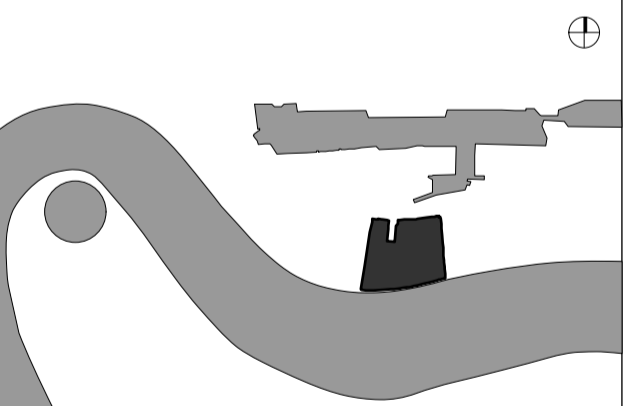

PLANNING ISSUE

GLENN HOWELLS ARCHITECTS
 321 Bradford St, Digbeth, Birmingham, B5 6ET
 Tel. 0121 666 7640 F. 0121 666 7641
 mail@glennhowells.co.uk

Project
 Minoco Plot Design

Client
 Clearstorm Limited and Heracles Limited
 both wholly owned subsidiaries of Ballymore Group


Drawing Title
 Plot 10
 Second Floor Plan

Date	Scale	Checked
Sept 2011	1:250@A1 1:500@A3	DM
Project Ref.	Drawing No.	Revision
1833	DPA-10-102	P1




NOTES:
 DIMENSIONS NOT TO BE SCALED FROM THIS
 DRAWING. CONTRACTORS TO NOTIFY
 ARCHITECTS OF SITE VARIATIONS
 AFFECTING INFORMATION ON THIS
 DRAWING. THIS DRAWING IS COPYRIGHT OF
 GLENN HOWELLS ARCHITECTS.

PLOT LOCATION KEY

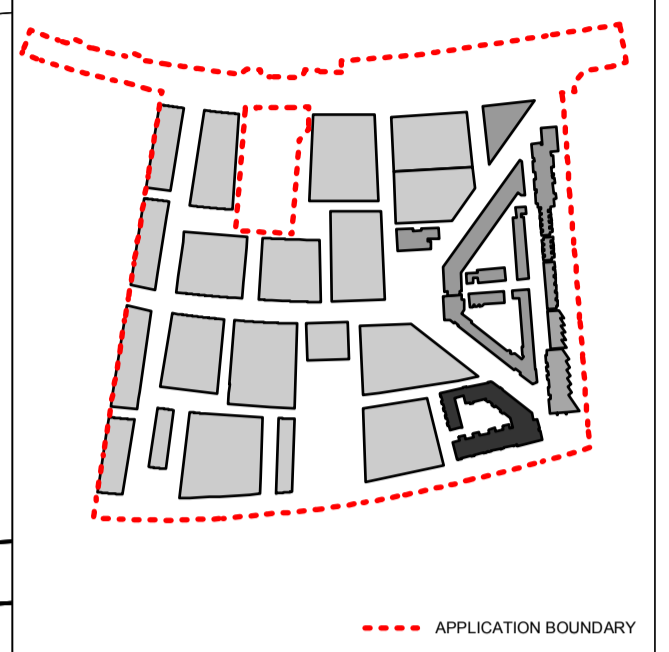


PRIVATE EXTERNAL AREA

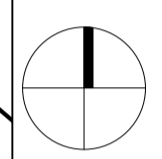

Date	Rev	By	Details
110923	P1	SB	Detailed planning application

LOCATION KEY

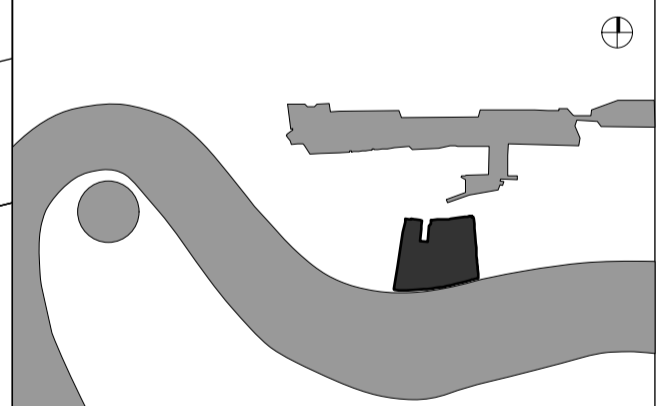

PLANNING ISSUE

GLENN HOWELLS ARCHITECTS
 321 Bradford St, Digbeth, Birmingham, B5 6ET
 Tel. 0121 666 7640 F. 0121 666 7641
 mail@glennhowells.co.uk

Project
 Minoco Plot Design

Client
 Clearstorm Limited and Heracles Limited
 both wholly owned subsidiaries of Ballymore Group


Drawing Title
 Plot 10
 Third Floor Plan

Date	Scale	Checked
Sept 2011	1:250@A1 1:500@A3	DM
Project Ref.	Drawing No.	Revision
1833	DPA-10-103	P1



NOTES:
 DIMENSIONS NOT TO BE SCALED FROM THIS
 DRAWING. CONTRACTORS TO NOTIFY
 ARCHITECTS OF SITE VARIATIONS
 AFFECTING INFORMATION ON THIS
 DRAWING. THIS DRAWING IS COPYRIGHT OF
 GLENN HOWELLS ARCHITECTS.

PLOT LOCATION KEY

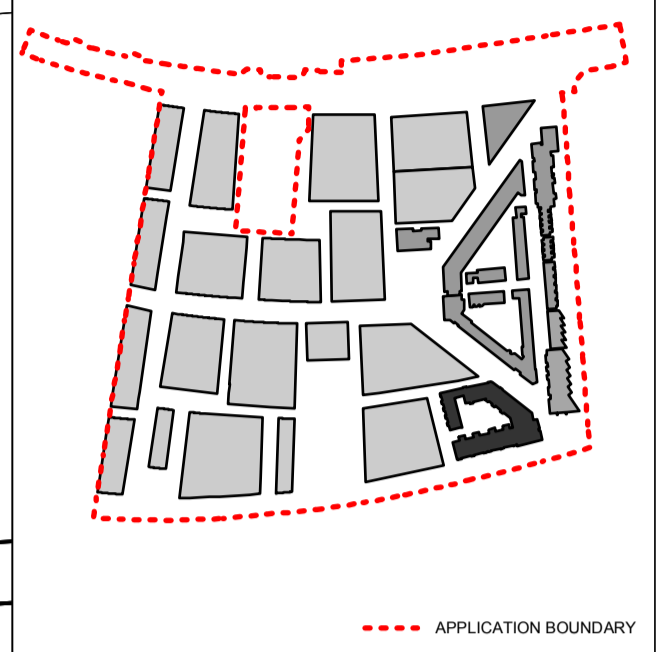


PRIVATE EXTERNAL AREA



Date	Rev	By	Details
110923	P1	SB	Detailed planning application

LOCATION KEY

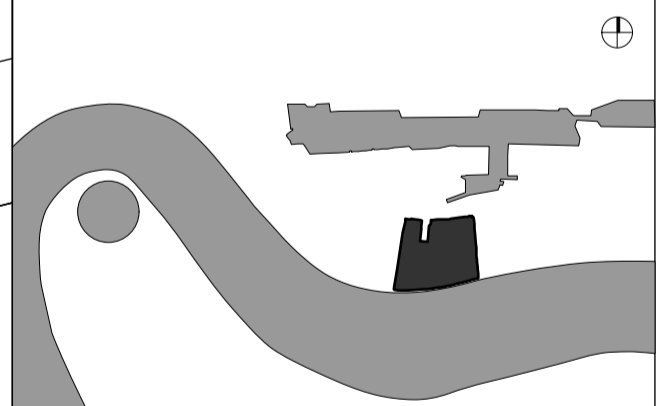

PLANNING ISSUE

GLENN HOWELLS ARCHITECTS
 321 Bradford St, Digbeth, Birmingham, B5 6ET
 Tel. 0121 666 7640 F. 0121 666 7641
 mail@glennhowells.co.uk

Project
 Minoco Plot Design


Client
 Clearstorm Limited and Heracles Limited
 both wholly owned subsidiaries of Ballymore Group

Drawing Title
 Plot 10
 Fourth Floor plan

Date	Scale	Checked
Sept 2011	1:250@A1 1:500@A3	DM
Project Ref.	Drawing No.	Revision
1833	DPA-10-104	P1


NOTES:
 DIMENSIONS NOT TO BE SCALED FROM THIS
 DRAWING. CONTRACTORS TO NOTIFY
 ARCHITECTS OF SITE VARIATIONS
 AFFECTING INFORMATION ON THIS
 DRAWING. THIS DRAWING IS COPYRIGHT OF
 GLENN HOWELLS ARCHITECTS.

PLOT LOCATION KEY

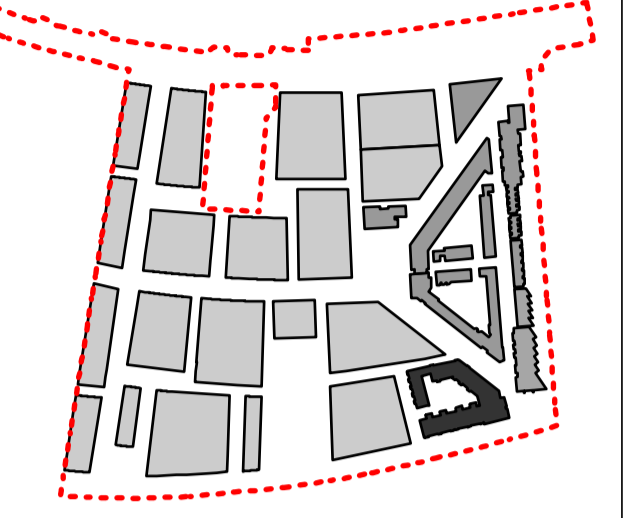


--- APPLICATION BOUNDARY

PRIVATE EXTERNAL AREA

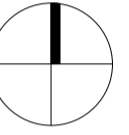

Date	Rev	By	Details
110923	P1	SB	Detailed planning application

LOCATION KEY

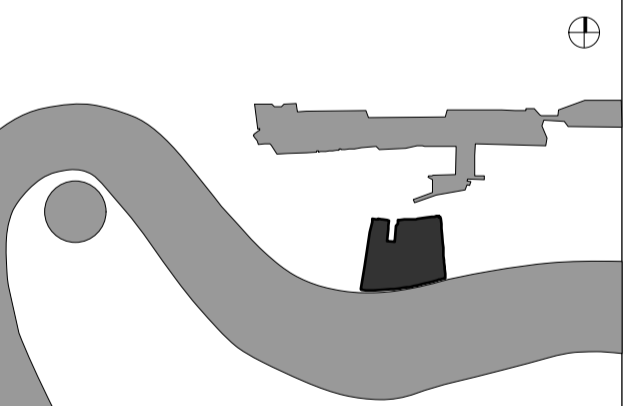

PLANNING ISSUE

GLENN HOWELLS ARCHITECTS
 321 Bradford St, Digbeth, Birmingham, B5 6ET
 Tel. 0121 666 7640 F. 0121 666 7641
 mail@glennhowells.co.uk

Project
 Minoco Plot Design

Client
 Clearstorm Limited and Heracles Limited
 both wholly owned subsidiaries of Ballymore Group


Drawing Title
 Plot 10
 Fifth Floor Plan

Date	Scale	Checked
Sept 2011	1:250@A1 1:500@A3	DM
Project Ref.	Drawing No.	Revision
1833	DPA-10-105	P1



NOTES:
 DIMENSIONS NOT TO BE SCALED FROM THIS
 DRAWING. CONTRACTORS TO NOTIFY
 ARCHITECTS OF SITE VARIATIONS
 AFFECTING INFORMATION ON THIS
 DRAWING. THIS DRAWING IS COPYRIGHT OF
 GLENN HOWELLS ARCHITECTS.


PLOT LOCATION KEY

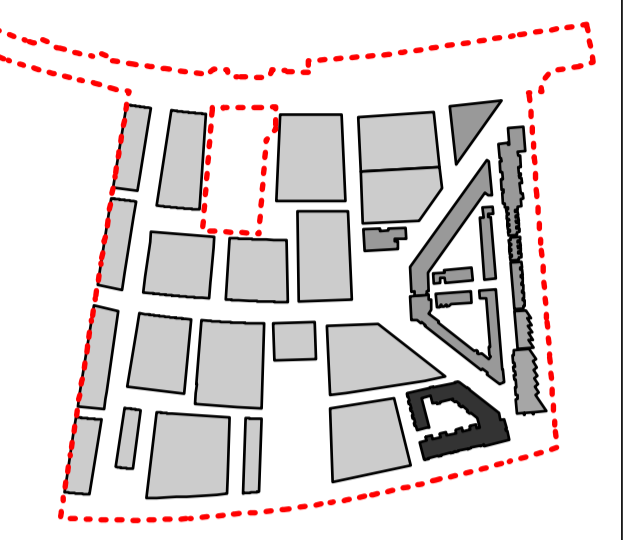

--- APPLICATION BOUNDARY


PRIVATE EXTERNAL AREA

PHOTOVOLTAIC CELL

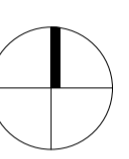

Date	Rev	By	Details
110923	P1	SB	Detailed planning application

LOCATION KEY

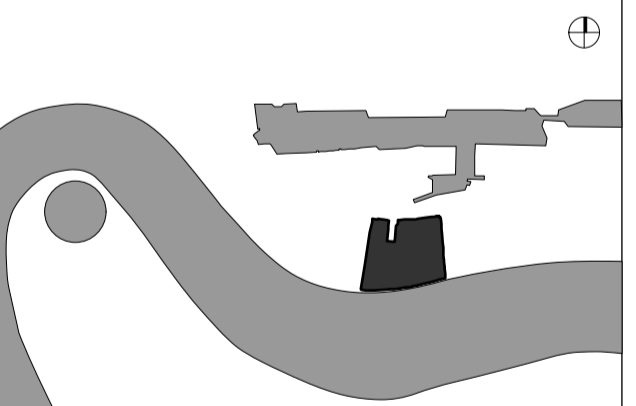

PLANNING ISSUE

GLENN HOWELLS ARCHITECTS
 321 Bradford St, Digbeth, Birmingham, B5 6ET
 Tel. 0121 666 7640 F. 0121 666 7641
 mail@glennhowells.co.uk


Project
 Minoco Plot Design

Client
 Clearstorm Limited and Heracles Limited
 both wholly owned subsidiaries of Ballymore Group

Drawing Title
 Plot 10
 Sixth Floor Plan


Date	Scale	Checked
Sept 2011	1:250@A1 1:500@A3	DM
Project Ref.	Drawing No.	Revision
1833	DPA-10-106	P1



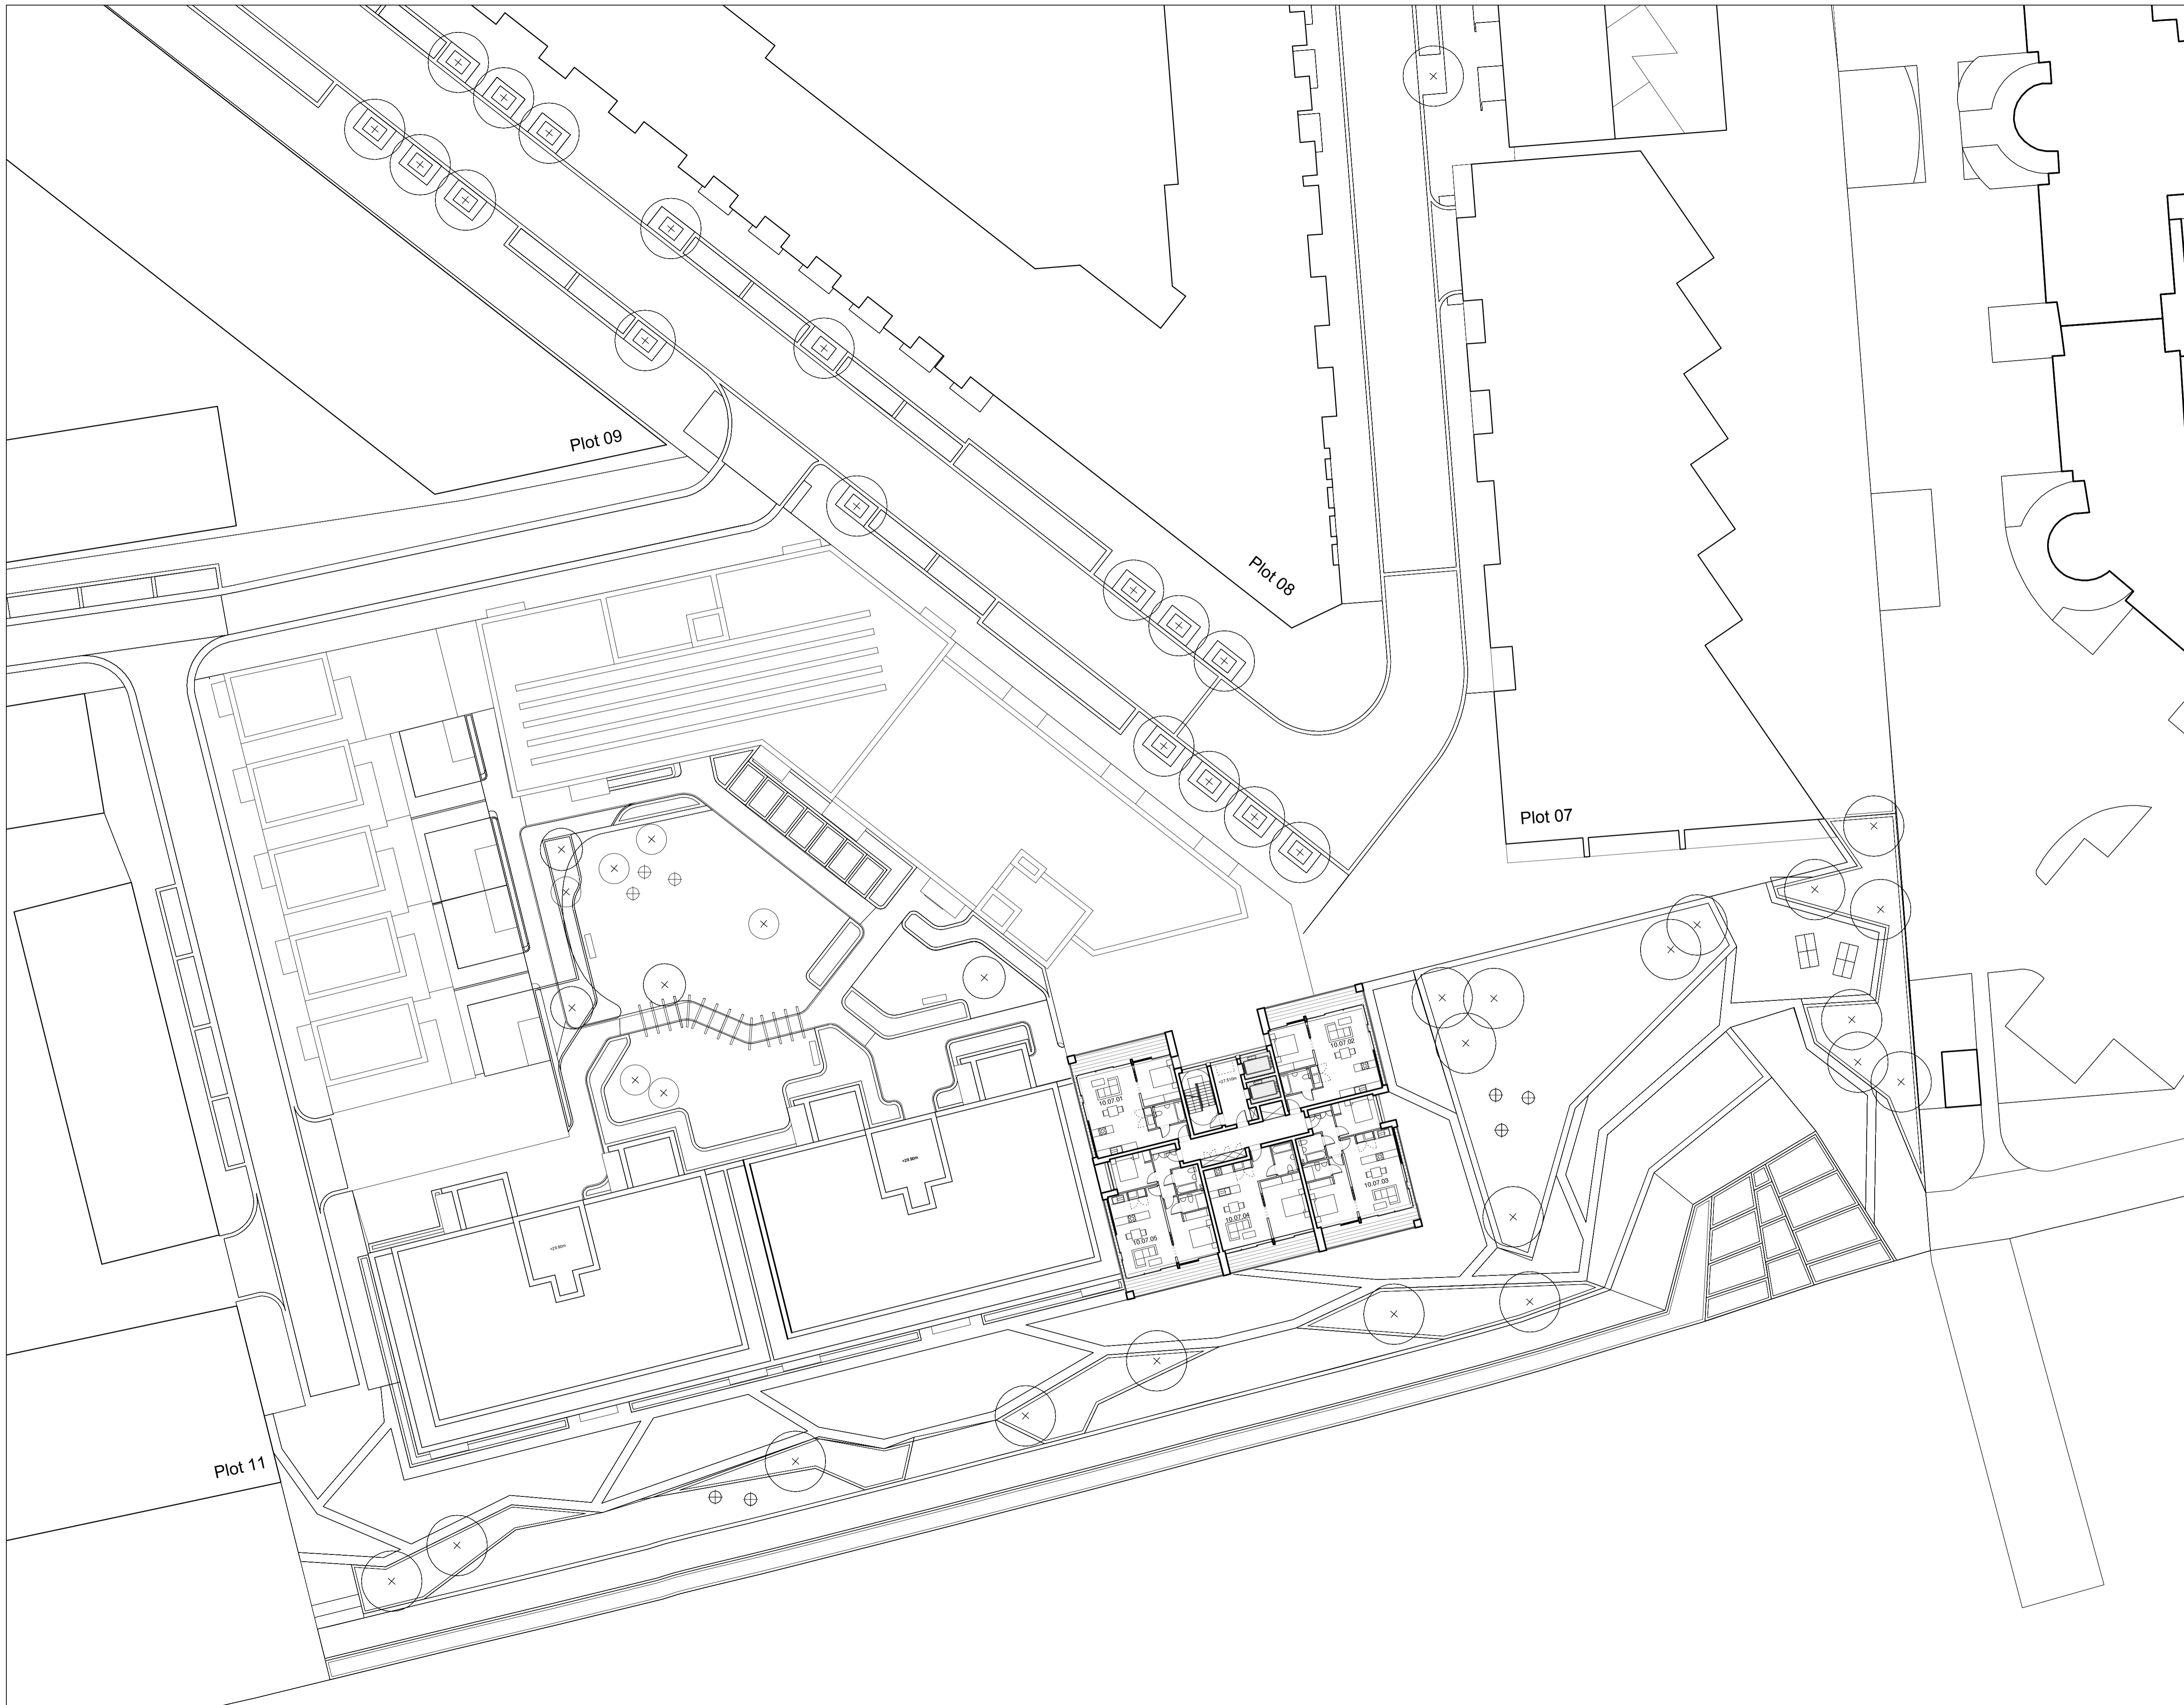


NOTES:
 DIMENSIONS NOT TO BE SCALED FROM THIS
 DRAWING. CONTRACTORS TO NOTIFY
 ARCHITECTS OF SITE VARIATIONS
 AFFECTING INFORMATION ON THIS
 DRAWING. THIS DRAWING IS COPYRIGHT OF
 GLENN HOWELLS ARCHITECTS.

PLOT LOCATION KEY

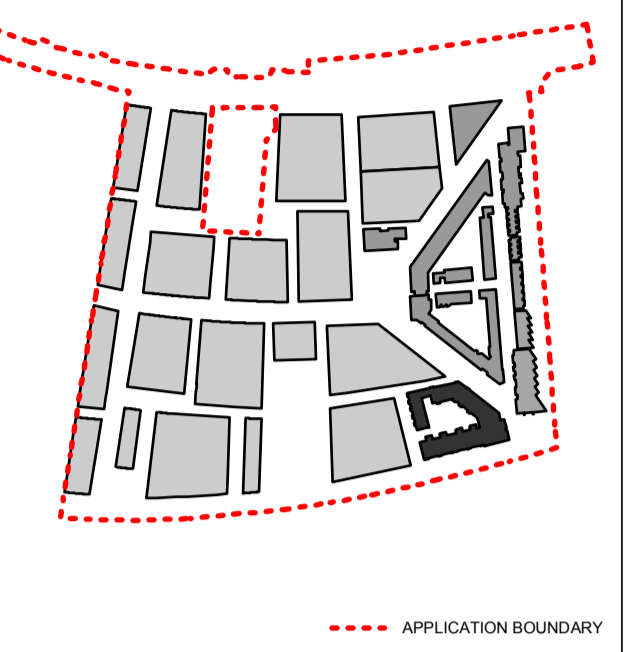


PRIVATE EXTERNAL AREA

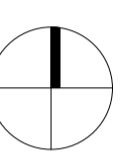

Date	Rev	By	Details
110923	P1	SB	Detailed planning application

LOCATION KEY

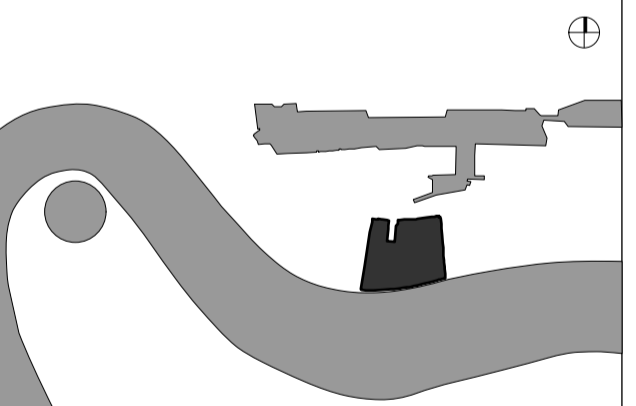

PLANNING ISSUE


GLENN HOWELLS ARCHITECTS
 321 Bradford St, Digbeth, Birmingham, B5 6ET
 Tel. 0121 666 7640 F. 0121 666 7641
 mail@glennhowells.co.uk

Project
 Minoco Plot Design

Client
 Clearstorm Limited and Heracles Limited
 both wholly owned subsidiaries of Ballymore Group


Drawing Title
 Plot 10
 Seventh Floor Plan

Date	Scale	Checked
Sept 2011	1:250@A1 1:500@A3	DM
Project Ref.	Drawing No.	Revision
1833	DPA-10-107	P1

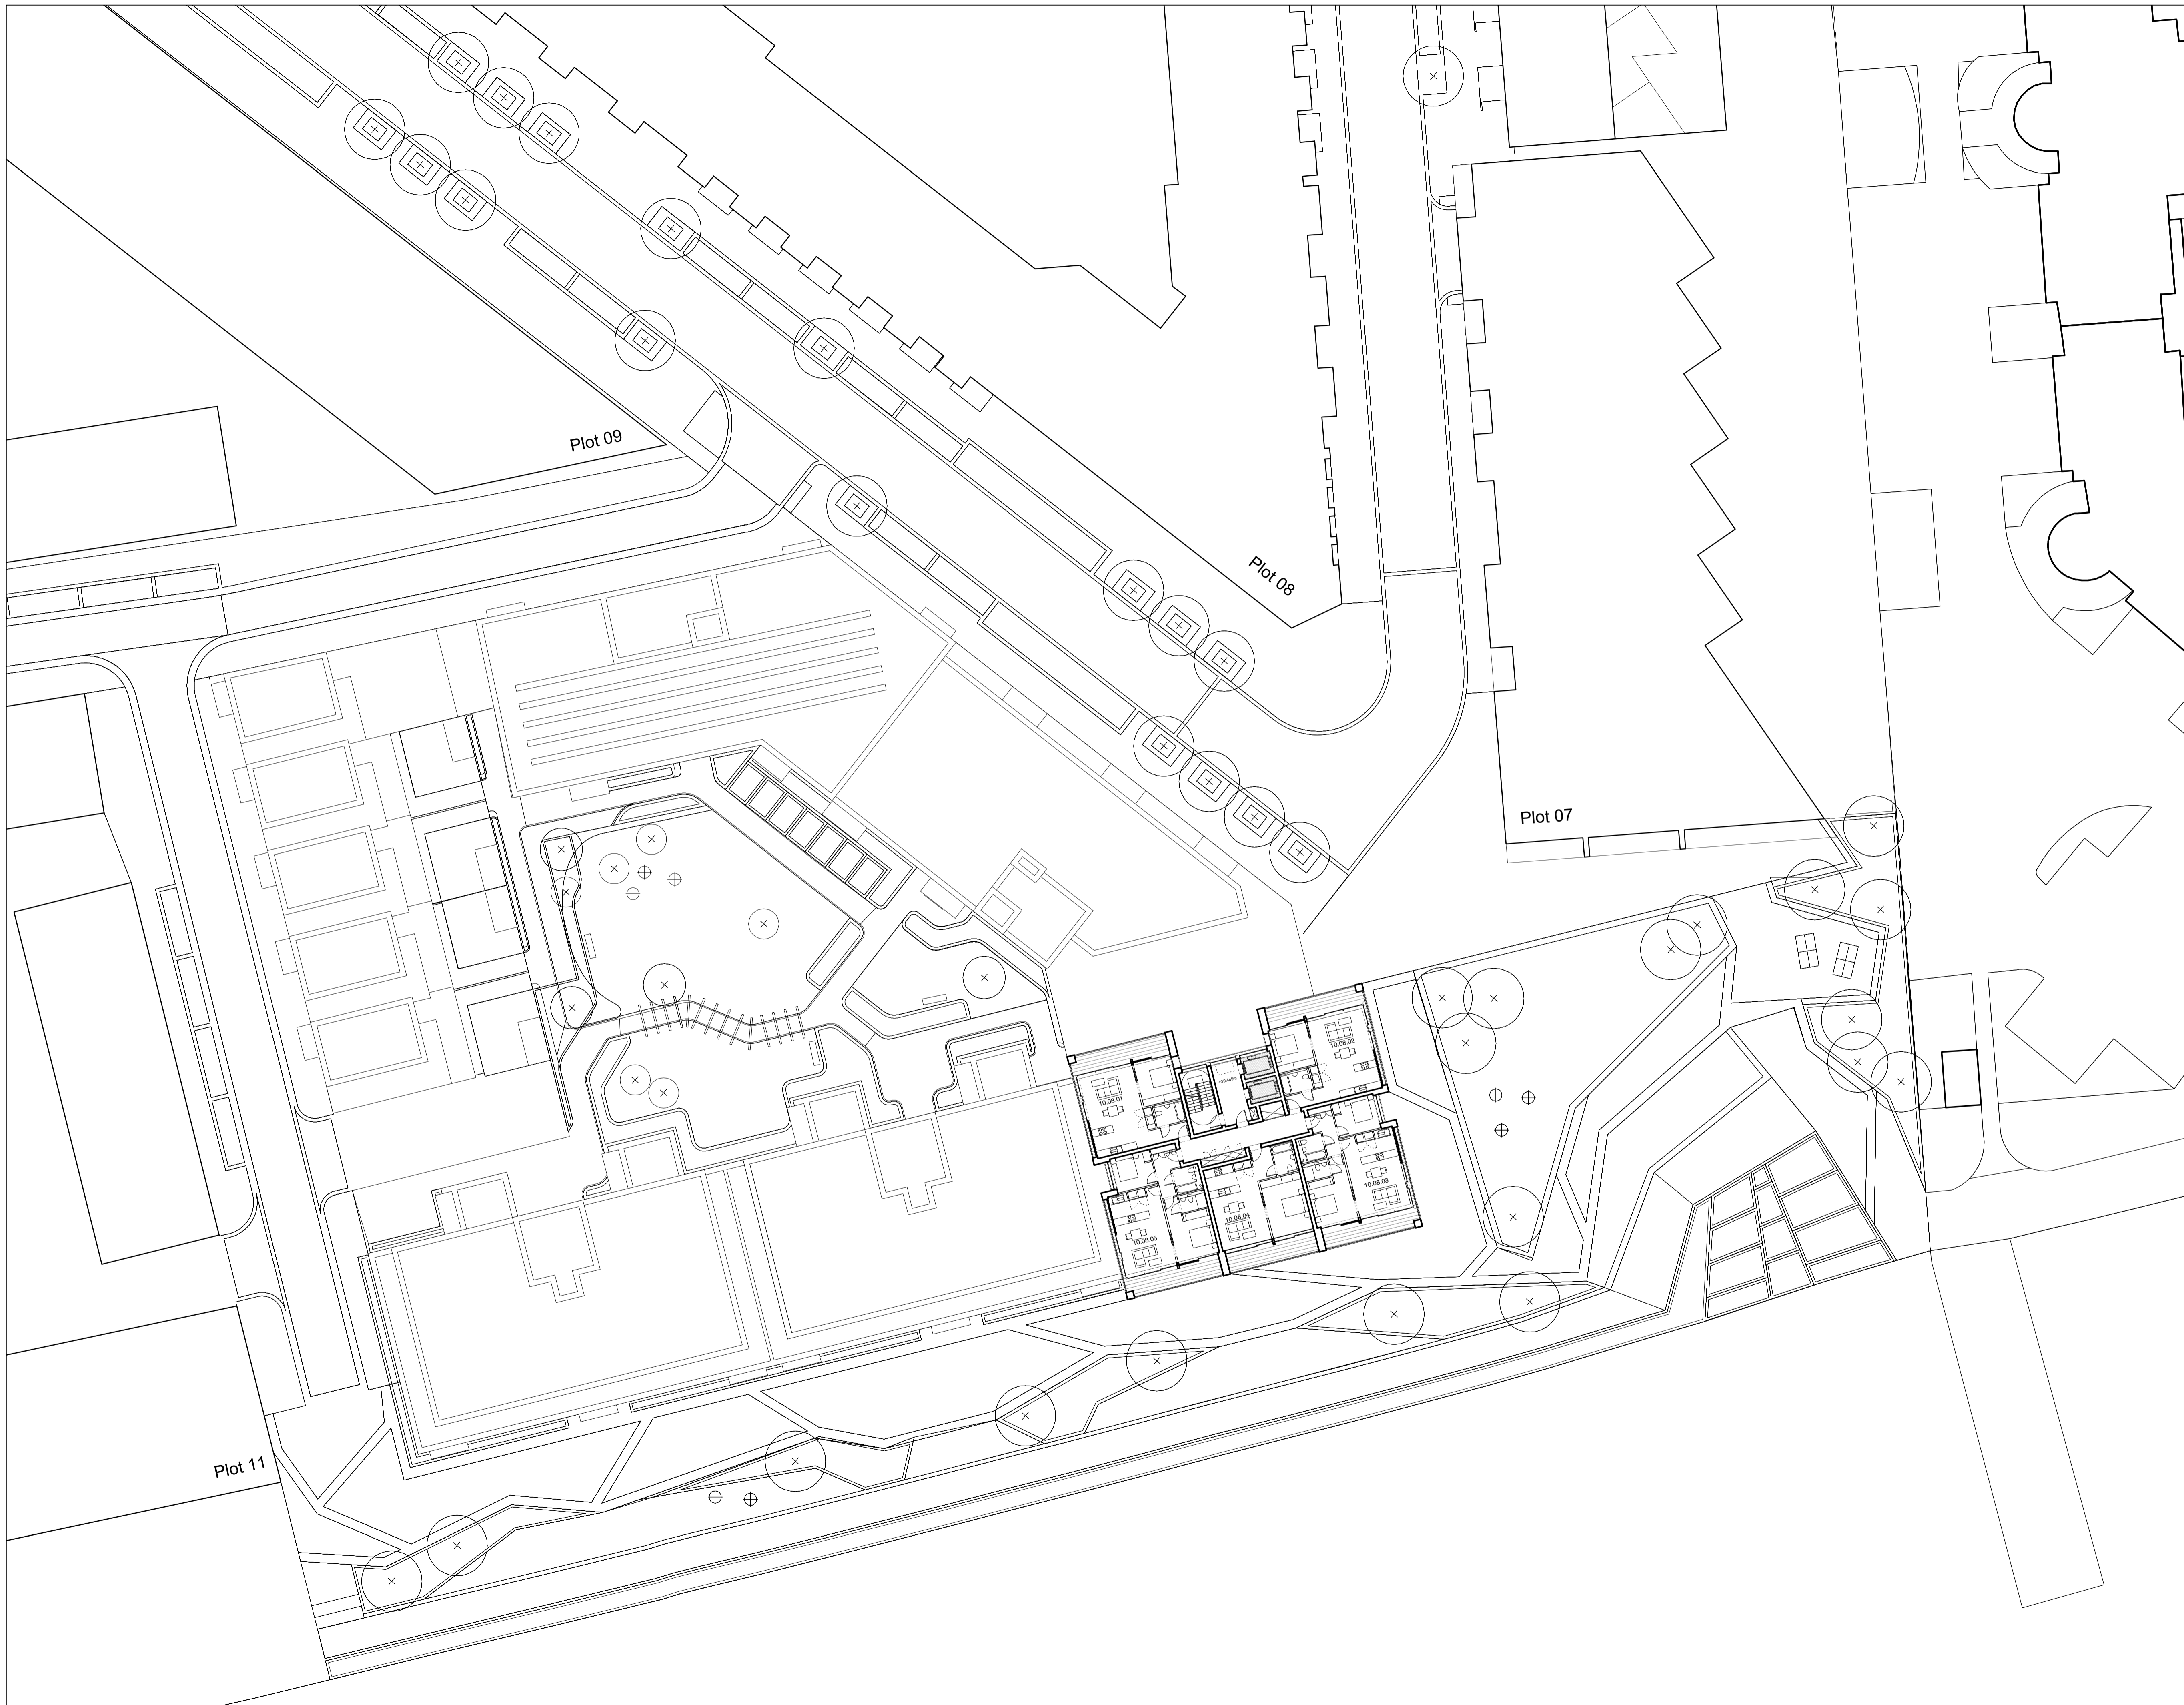


NOTES:
 DIMENSIONS NOT TO BE SCALED FROM THIS
 DRAWING. CONTRACTORS TO NOTIFY
 ARCHITECTS OF SITE VARIATIONS
 AFFECTING INFORMATION ON THIS
 DRAWING. THIS DRAWING IS COPYRIGHT OF
 GLENN HOWELLS ARCHITECTS.

PLOT LOCATION KEY

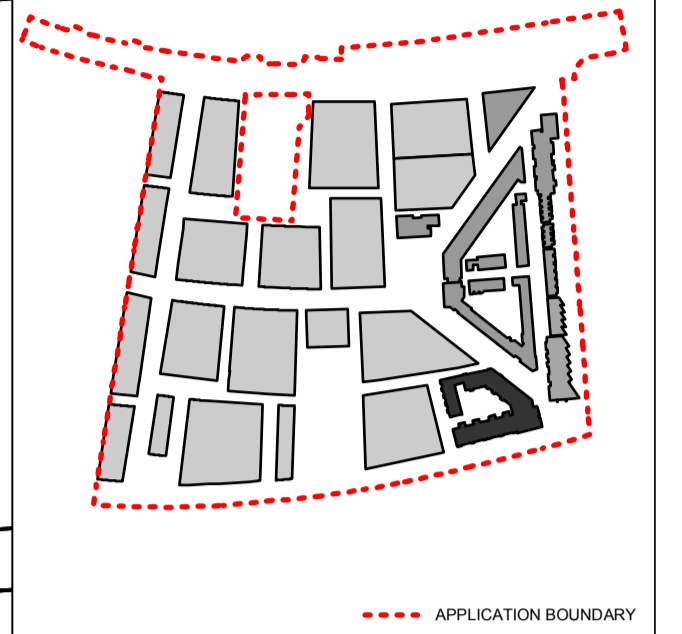


PRIVATE EXTERNAL AREA

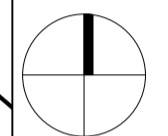

Date	Rev	By	Details
110923	P1	SB	Detailed planning application

LOCATION KEY

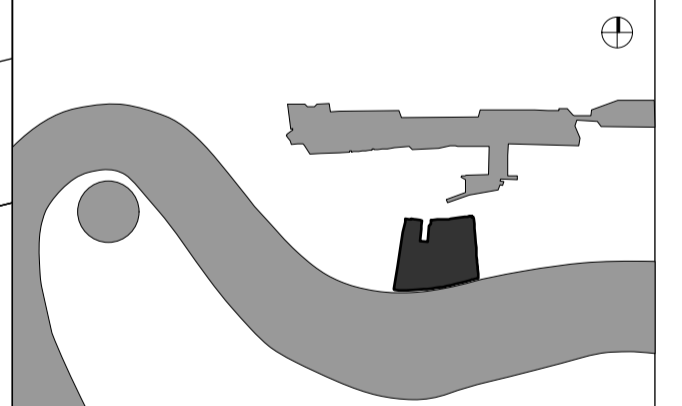

PLANNING ISSUE


GLENN HOWELLS ARCHITECTS
 321 Bradford St, Digbeth, Birmingham, B5 6ET
 Tel. 0121 666 7640 F. 0121 666 7641
 mail@glennhowells.co.uk

Project
 Minoco Plot Design

Client
 Clearstorm Limited and Heracles Limited
 both wholly owned subsidiaries of Ballymore Group


Drawing Title
 Plot 10
 Eighth Floor Plan

Date	Scale	Checked
Sept 2011	1:250@A1 1:500@A3	DM
Project Ref.	Drawing No.	Revision
1833	DPA-10-108	P1

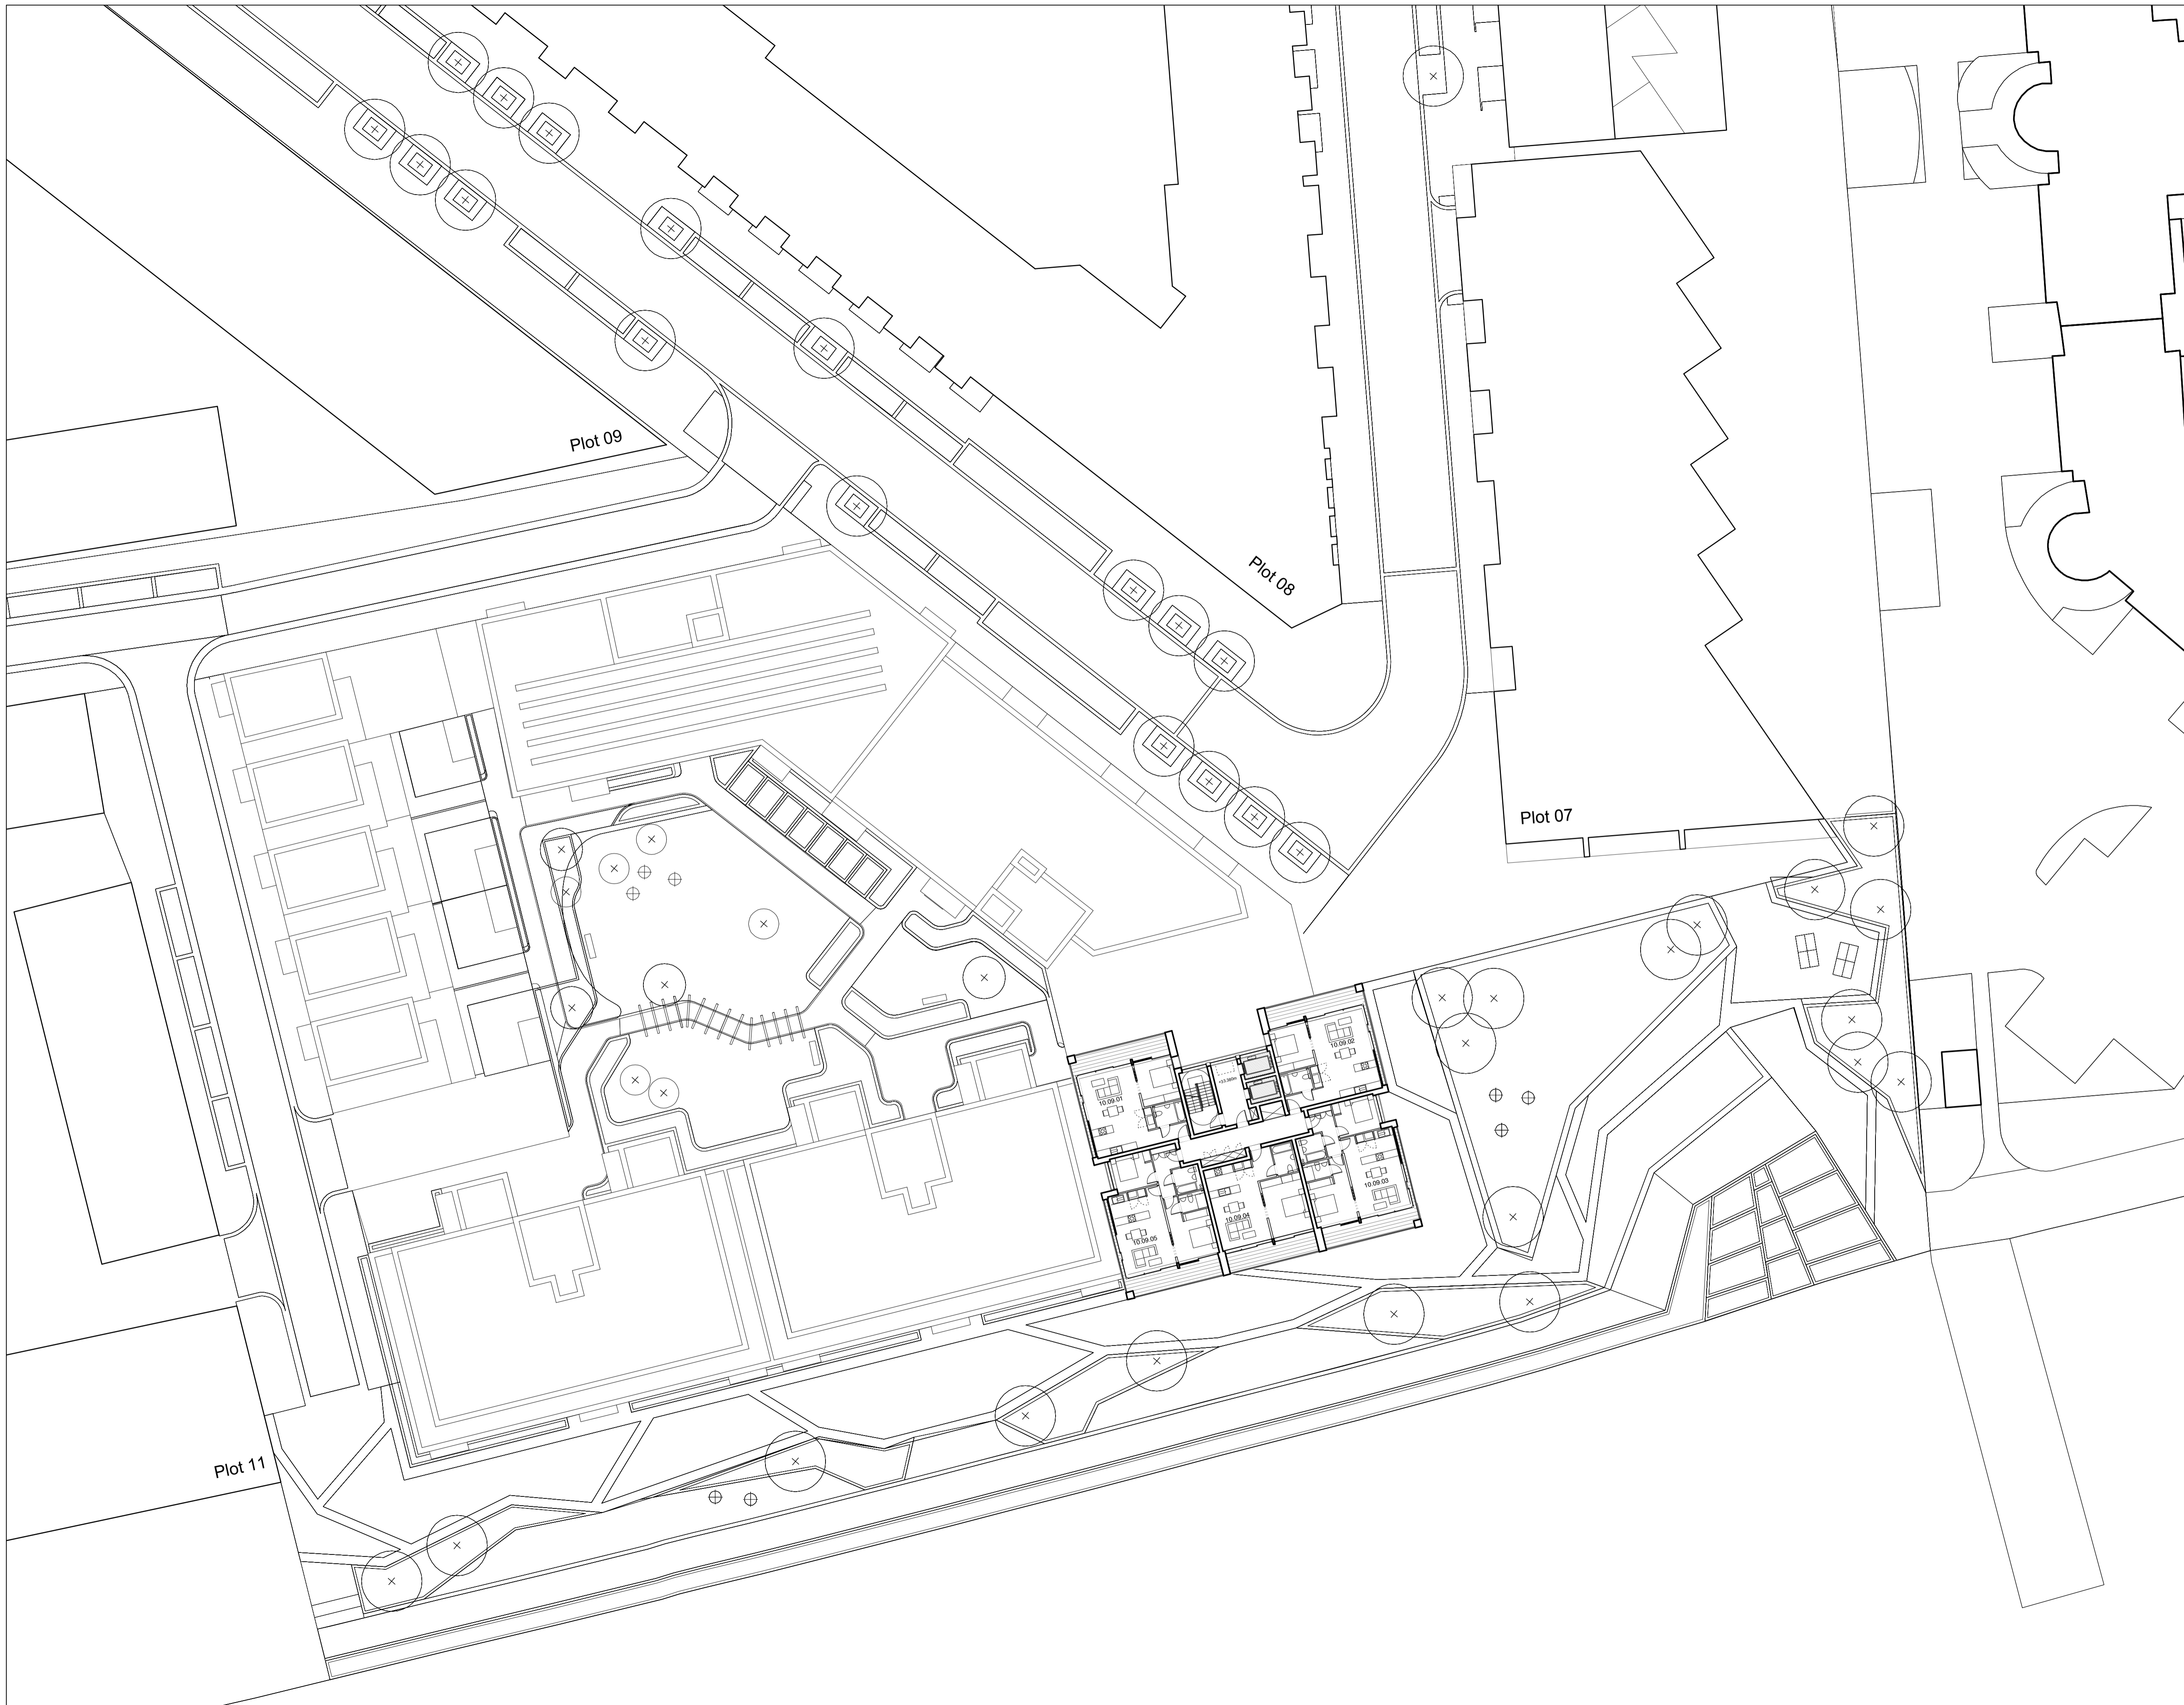


NOTES:
 DIMENSIONS NOT TO BE SCALED FROM THIS
 DRAWING. CONTRACTORS TO NOTIFY
 ARCHITECTS OF SITE VARIATIONS
 AFFECTING INFORMATION ON THIS
 DRAWING. THIS DRAWING IS COPYRIGHT OF
 GLENN HOWELLS ARCHITECTS.

PLOT LOCATION KEY

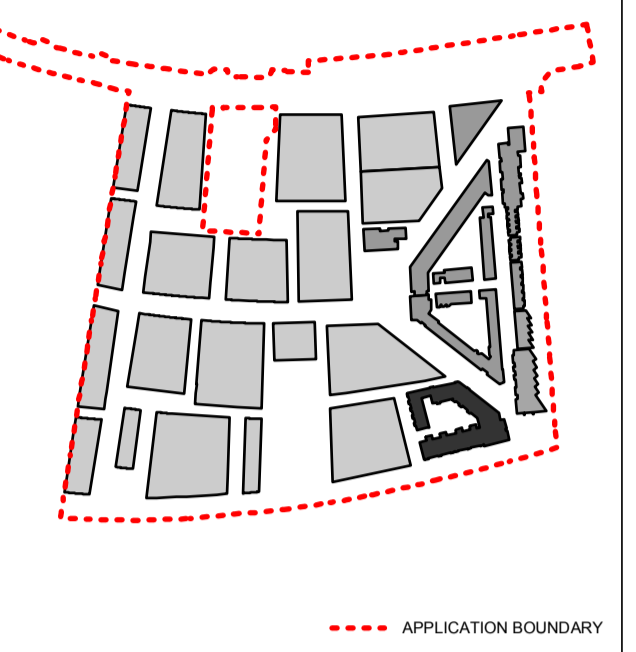


PRIVATE EXTERNAL AREA

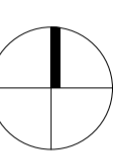

Date	Rev	By	Details
110923	P1	SB	Detailed planning application

LOCATION KEY

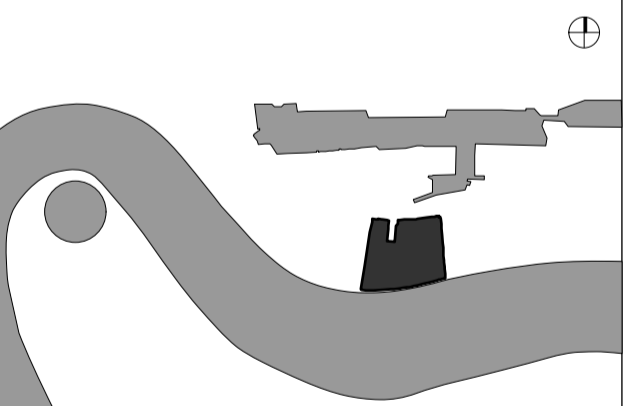

PLANNING ISSUE


GLENN HOWELLS ARCHITECTS
 321 Bradford St, Digbeth, Birmingham, B5 6ET
 Tel. 0121 666 7640 F. 0121 666 7641
 mail@glennhowells.co.uk

Project
 Minoco Plot Design

Client
 Clearstorm Limited and Heracles Limited
 both wholly owned subsidiaries of Ballymore Group


Drawing Title
 Plot 10
 Ninth Floor Plan

Date	Scale	Checked
Sept 2011	1:250@A1 1:500@A3	DM
Project Ref.	Drawing No.	Revision
1833	DPA-10-109	P1

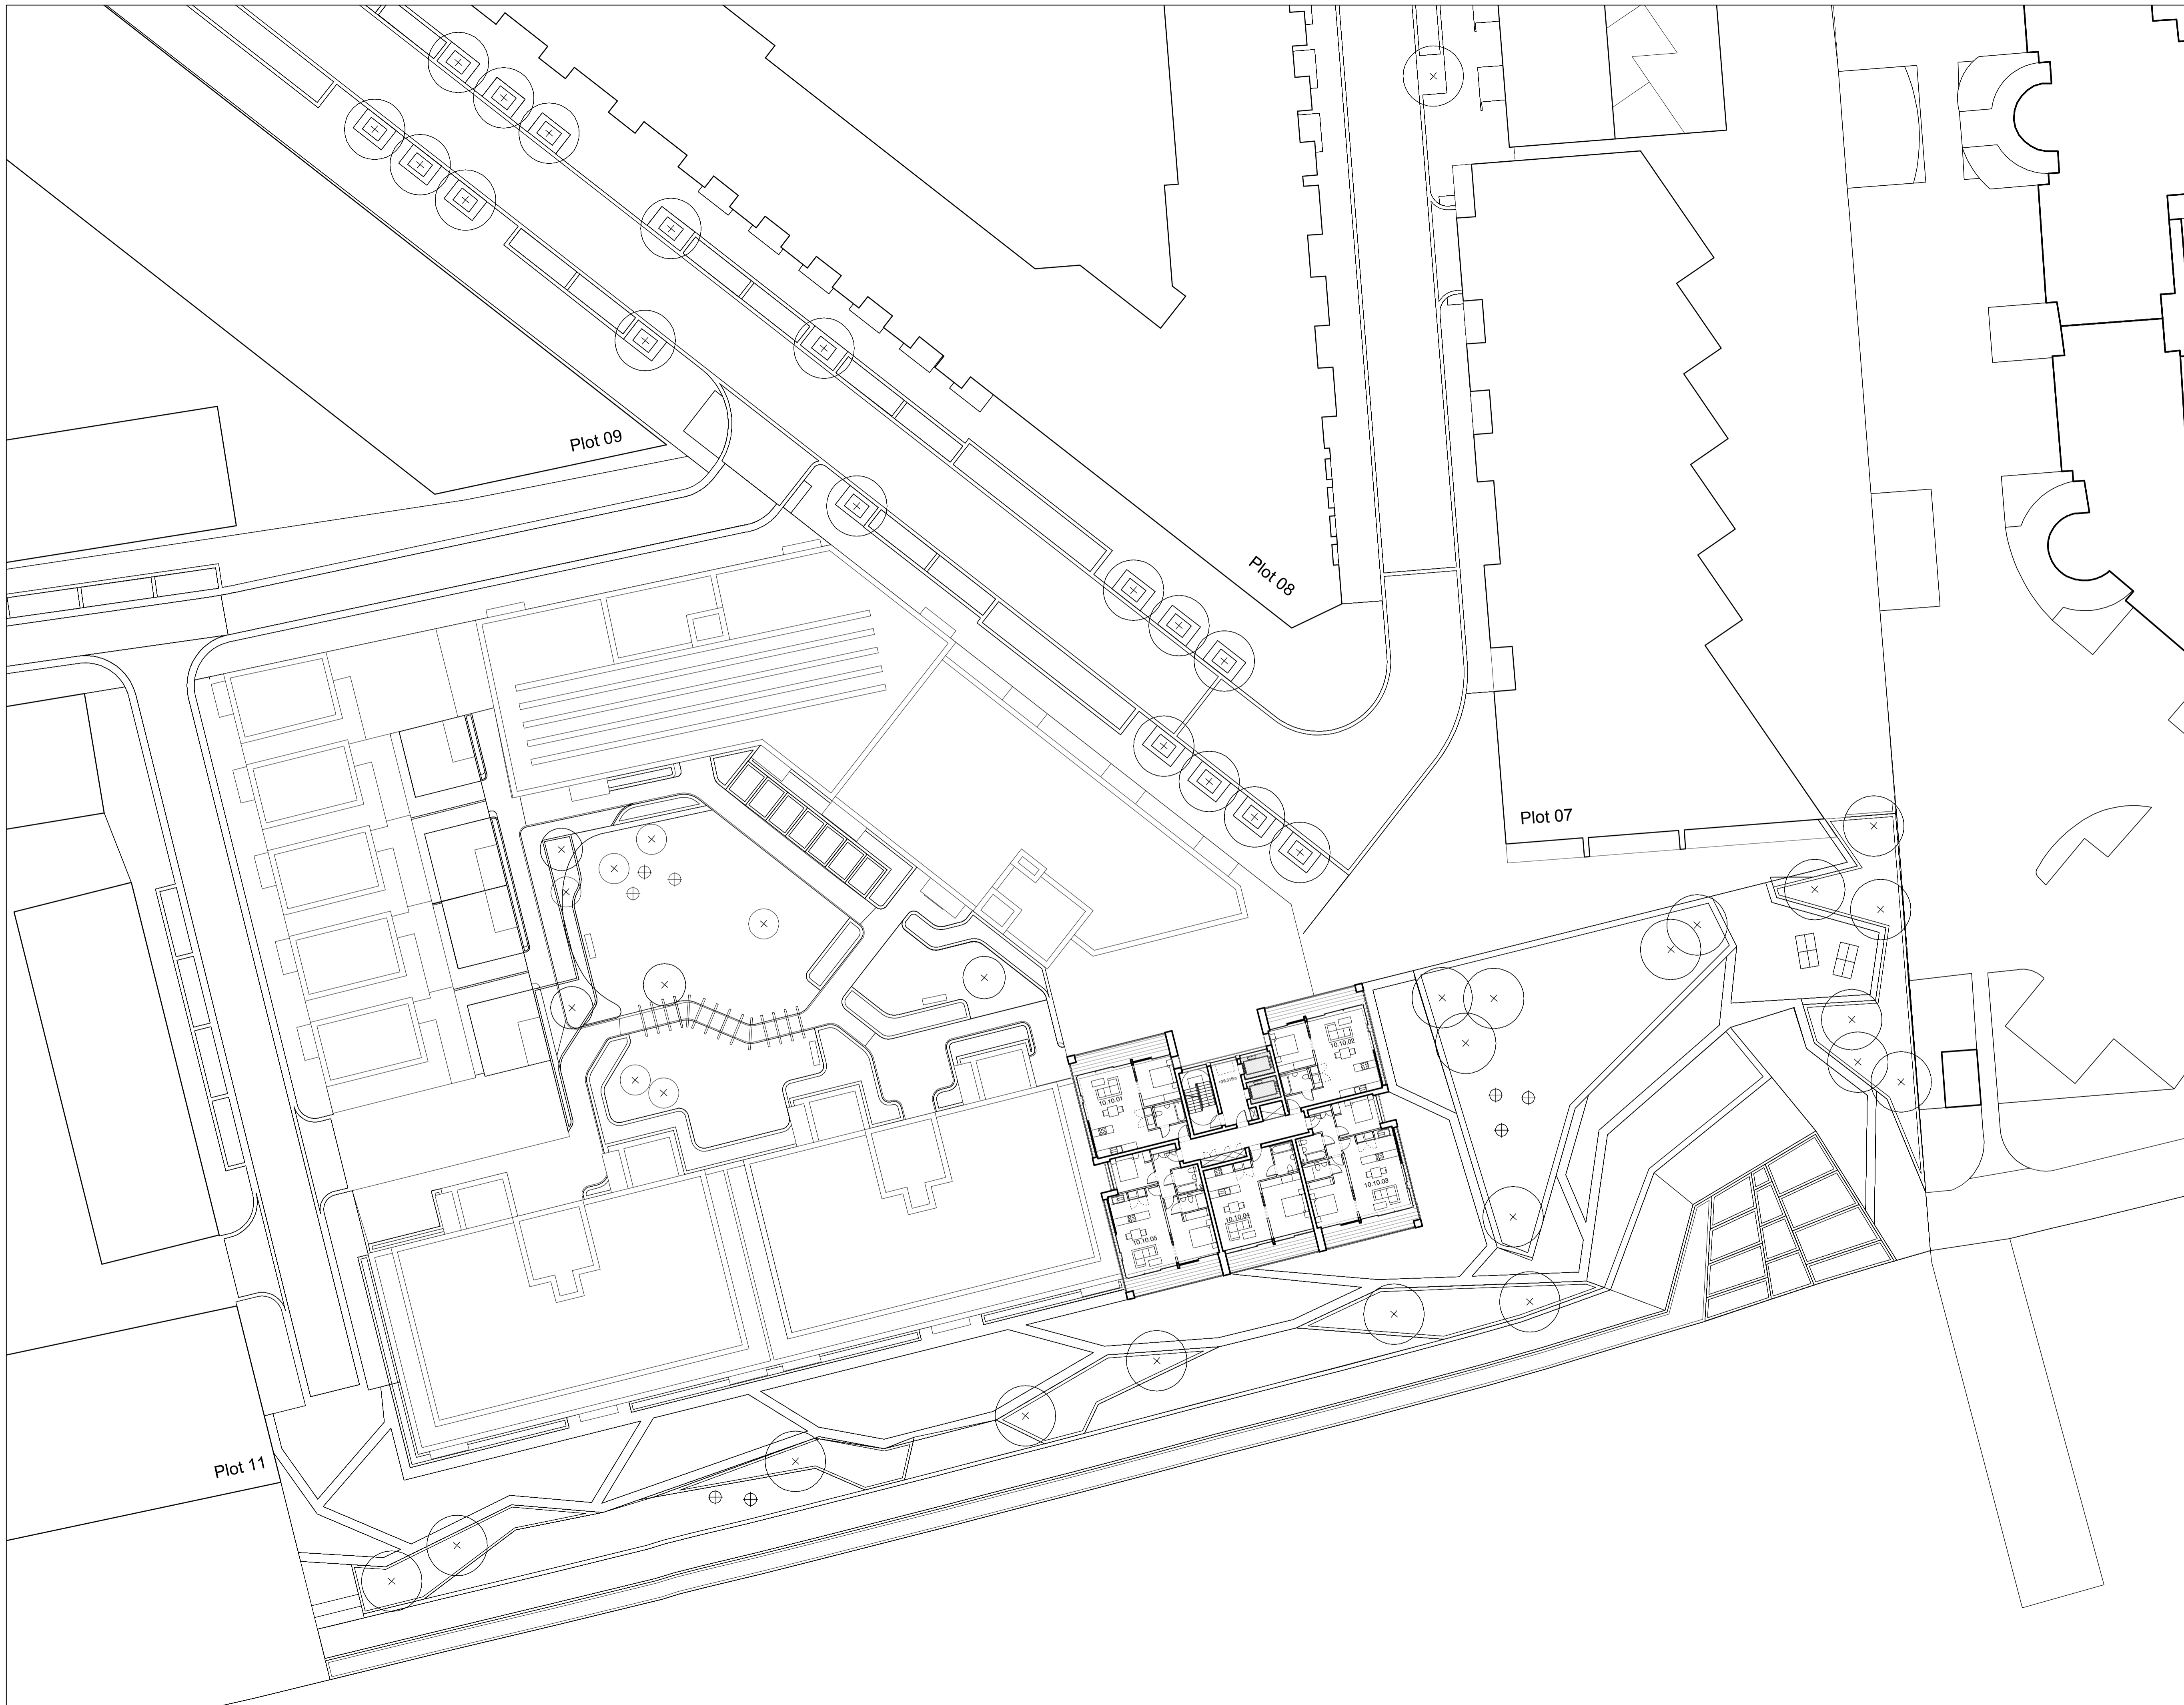


NOTES:
 DIMENSIONS NOT TO BE SCALED FROM THIS
 DRAWING. CONTRACTORS TO NOTIFY
 ARCHITECTS OF SITE VARIATIONS
 AFFECTING INFORMATION ON THIS
 DRAWING. THIS DRAWING IS COPYRIGHT OF
 GLENN HOWELLS ARCHITECTS.

PLOT LOCATION KEY

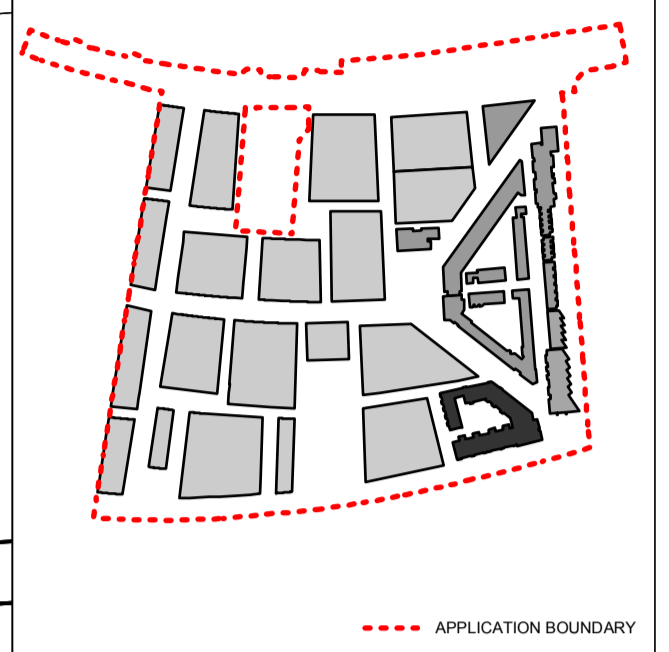


PRIVATE EXTERNAL AREA

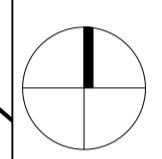

Date	Rev	By	Details
110923	P1	SB	Detailed planning application

LOCATION KEY

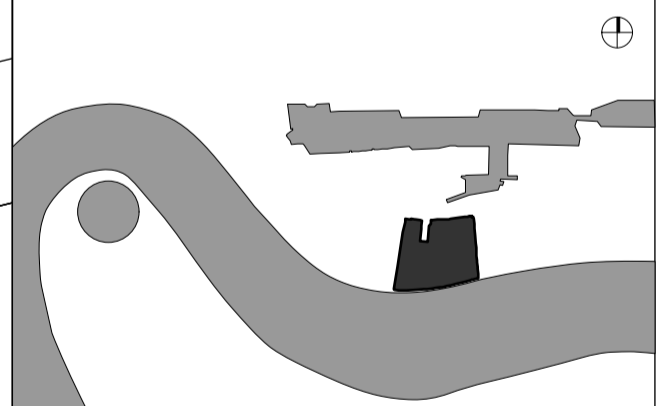

PLANNING ISSUE

GLENN HOWELLS ARCHITECTS
 321 Bradford St, Digbeth, Birmingham, B5 6ET
 Tel. 0121 666 7640 F. 0121 666 7641
 mail@glennhowells.co.uk

Project
 Minoco Plot Design


Client
 Clearstorm Limited and Heracles Limited
 both wholly owned subsidiaries of Ballymore Group

Drawing Title
 Plot 10
 Tenth Floor Plan

Date	Scale	Checked
Sept 2011	1:250@A1 1:500@A3	DM
Project Ref.	Drawing No.	Revision
1833	DPA-10-110	P1


NOTES:
 DIMENSIONS NOT TO BE SCALED FROM THIS
 DRAWING. CONTRACTORS TO NOTIFY
 ARCHITECTS OF SITE VARIATIONS
 AFFECTING INFORMATION ON THIS
 DRAWING. THIS DRAWING IS COPYRIGHT OF
 GLENN HOWELLS ARCHITECTS.

PLOT LOCATION KEY

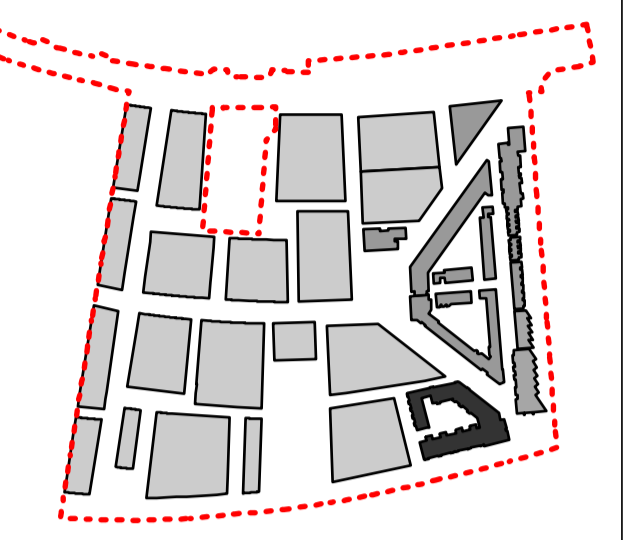


--- APPLICATION BOUNDARY

PRIVATE EXTERNAL AREA

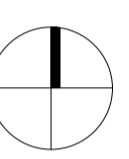

Date	Rev	By	Details
110923	P1	SB	Detailed planning application

LOCATION KEY

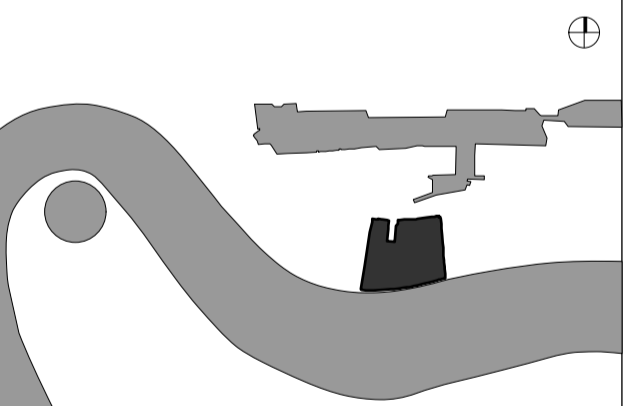

PLANNING ISSUE


GLENN HOWELLS ARCHITECTS
 321 Bradford St, Digbeth, Birmingham, B5 6ET
 Tel. 0121 666 7640 F. 0121 666 7641
 mail@glennhowells.co.uk

Project
 Minoco Plot Design

Client
 Clearstorm Limited and Heracles Limited
 both wholly owned subsidiaries of Ballymore Group


Drawing Title
 Plot 10
 Eleventh Floor Plan

Date	Scale	Checked
Sept 2011	1:250@A1 1:500@A3	DM
Project Ref.	Drawing No.	Revision
1833	DPA-10-111	P1

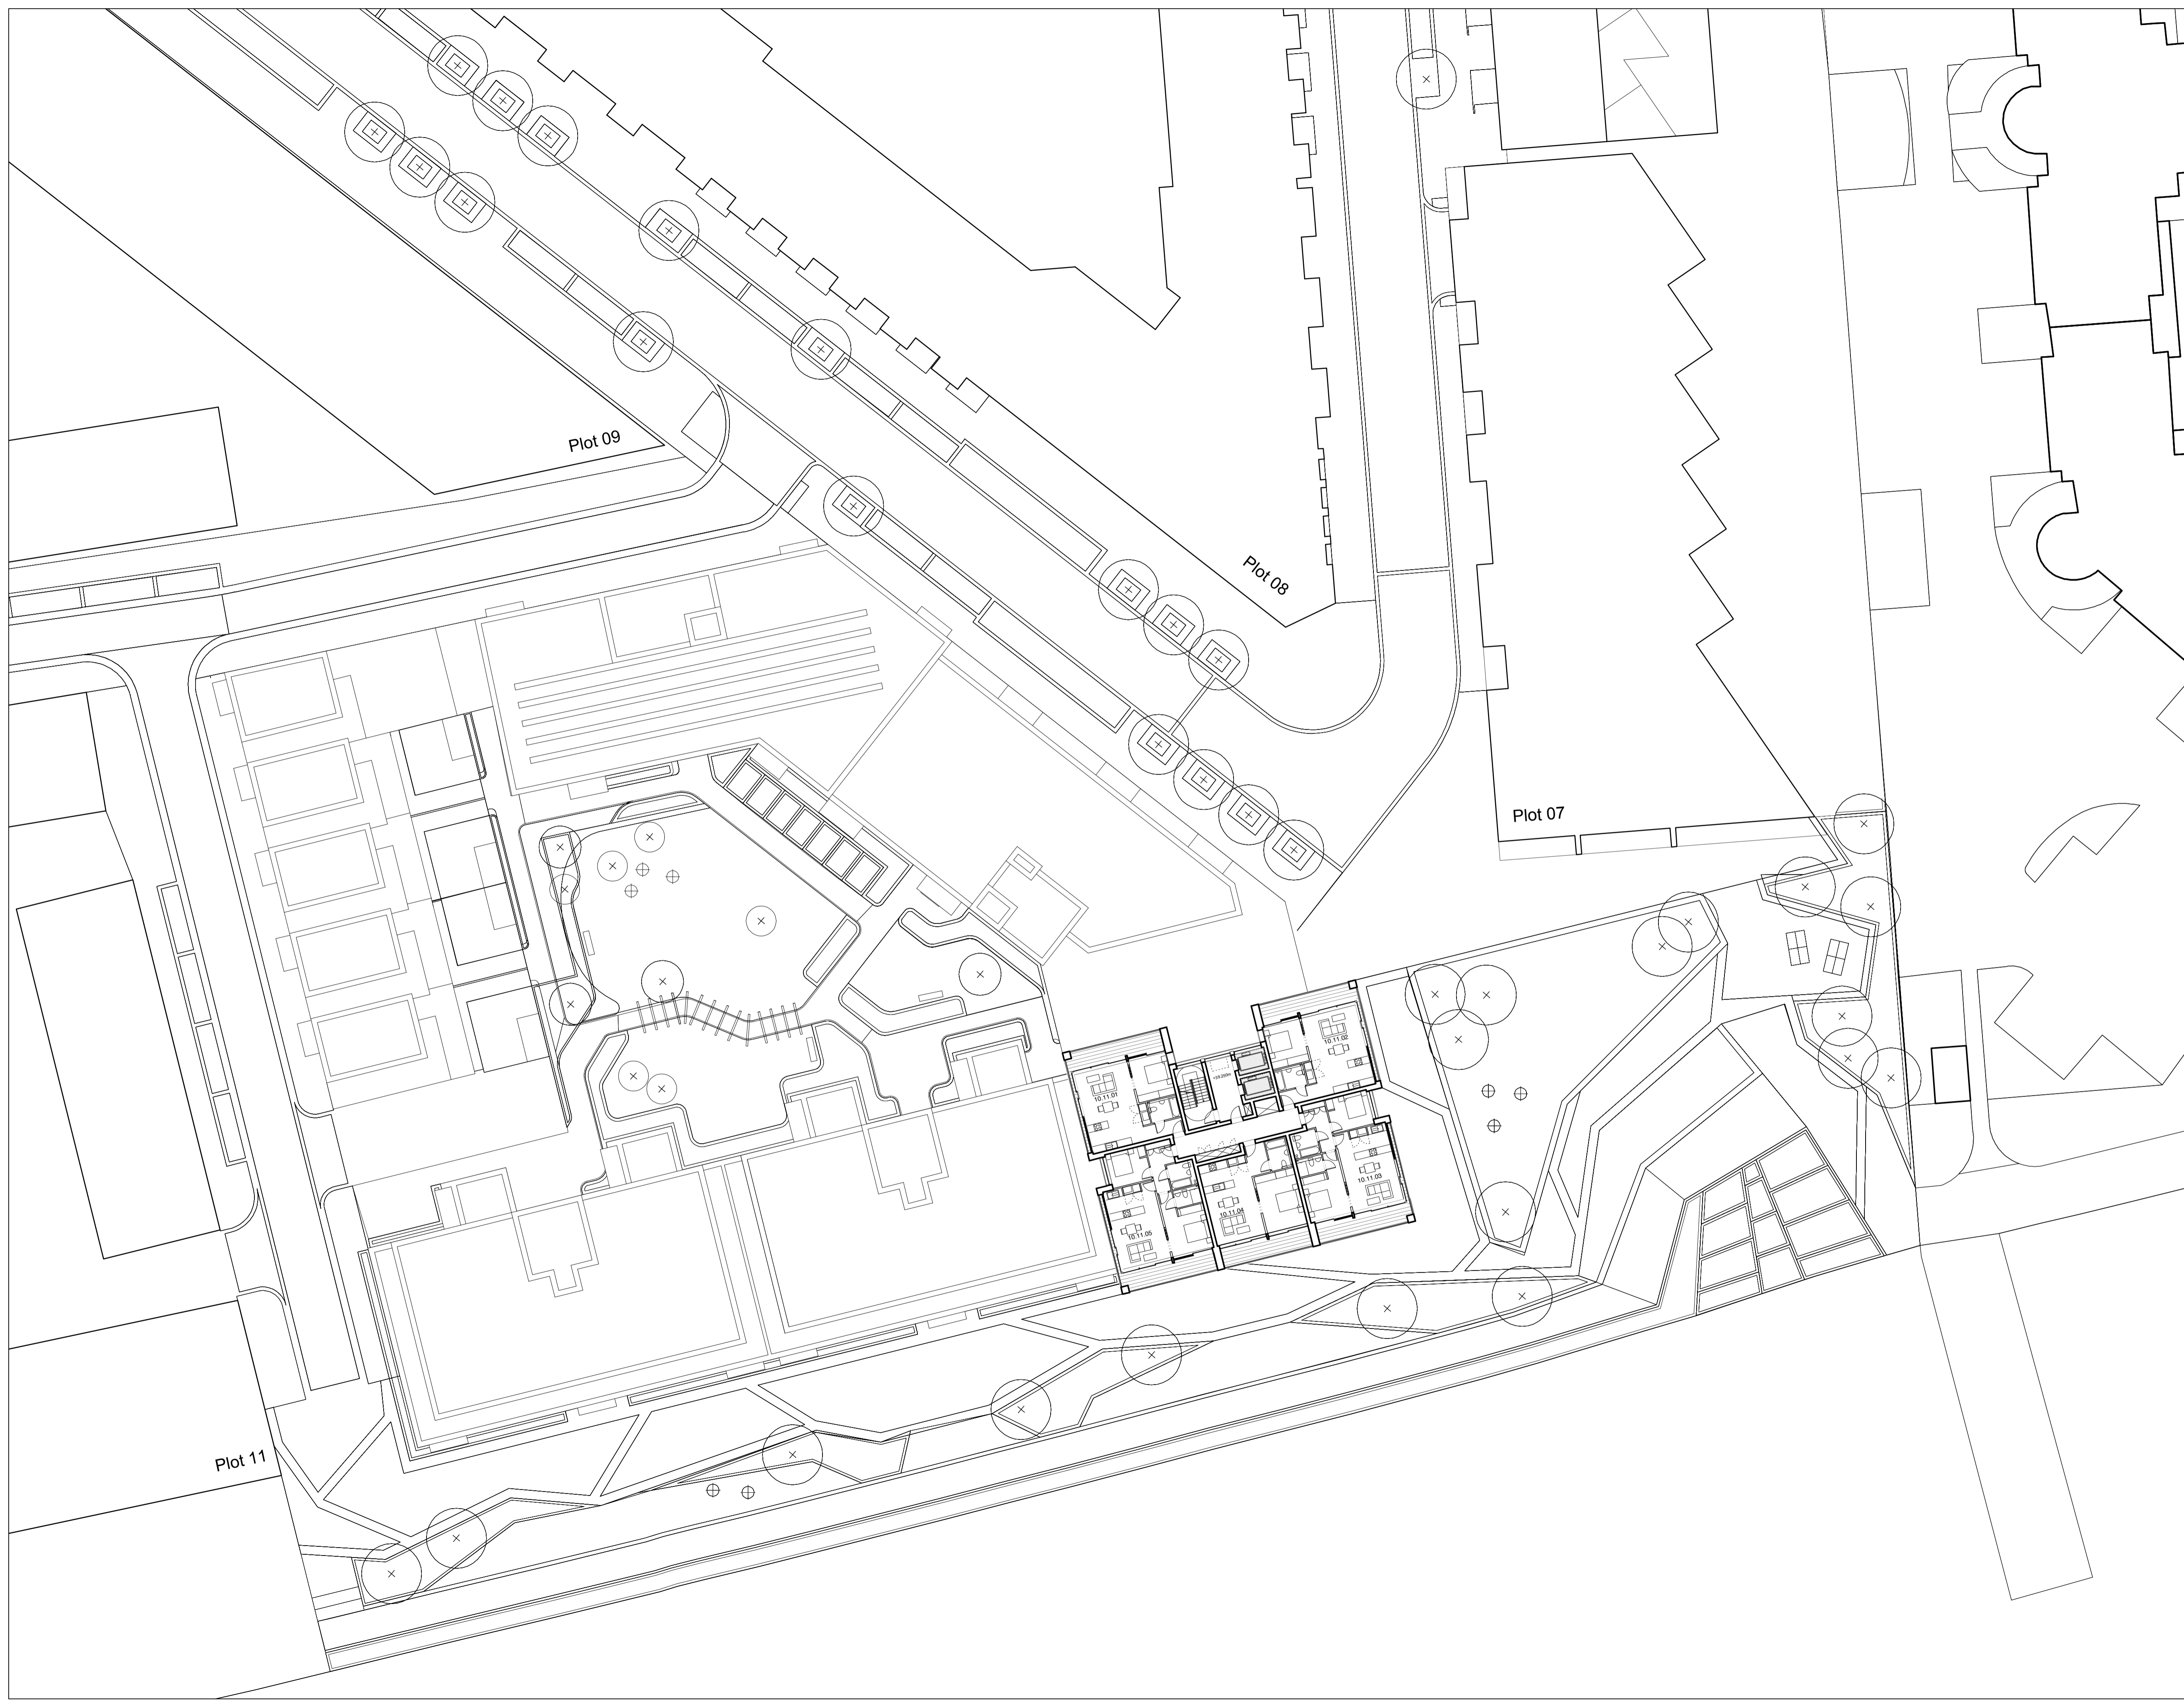


NOTES:
 DIMENSIONS NOT TO BE SCALED FROM THIS
 DRAWING. CONTRACTORS TO NOTIFY
 ARCHITECTS OF SITE VARIATIONS
 AFFECTING INFORMATION ON THIS
 DRAWING. THIS DRAWING IS COPYRIGHT OF
 GLENN HOWELLS ARCHITECTS.

PLOT LOCATION KEY

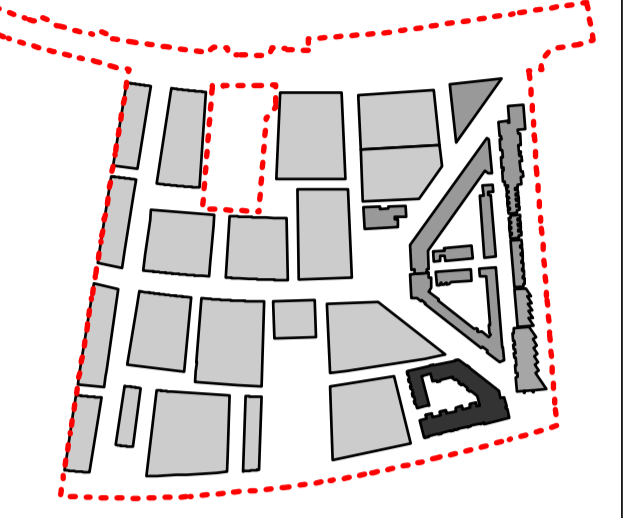


--- APPLICATION BOUNDARY

PRIVATE EXTERNAL AREA

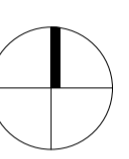

Date	Rev	By	Details
110923	P1	SB	Detailed planning application

LOCATION KEY

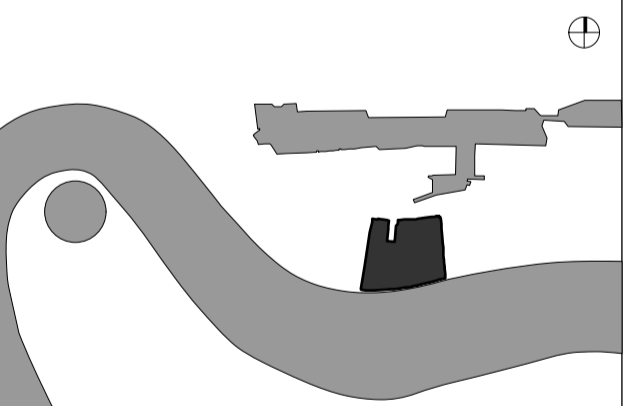

PLANNING ISSUE


GLENN HOWELLS ARCHITECTS
 321 Bradford St, Digbeth, Birmingham, B5 6ET
 Tel. 0121 666 7640 F. 0121 666 7641
 mail@glennhowells.co.uk

Project
 Minoco Plot Design

Client
 Clearstorm Limited and Heracles Limited
 both wholly owned subsidiaries of Ballymore Group


Drawing Title
 Plot 10
 Twelfth Floor Plan

Date	Scale	Checked
Sept 2011	1:250@A1 1:500@A3	DM
Project Ref.	Drawing No.	Revision
1833	DPA-10-112	P1

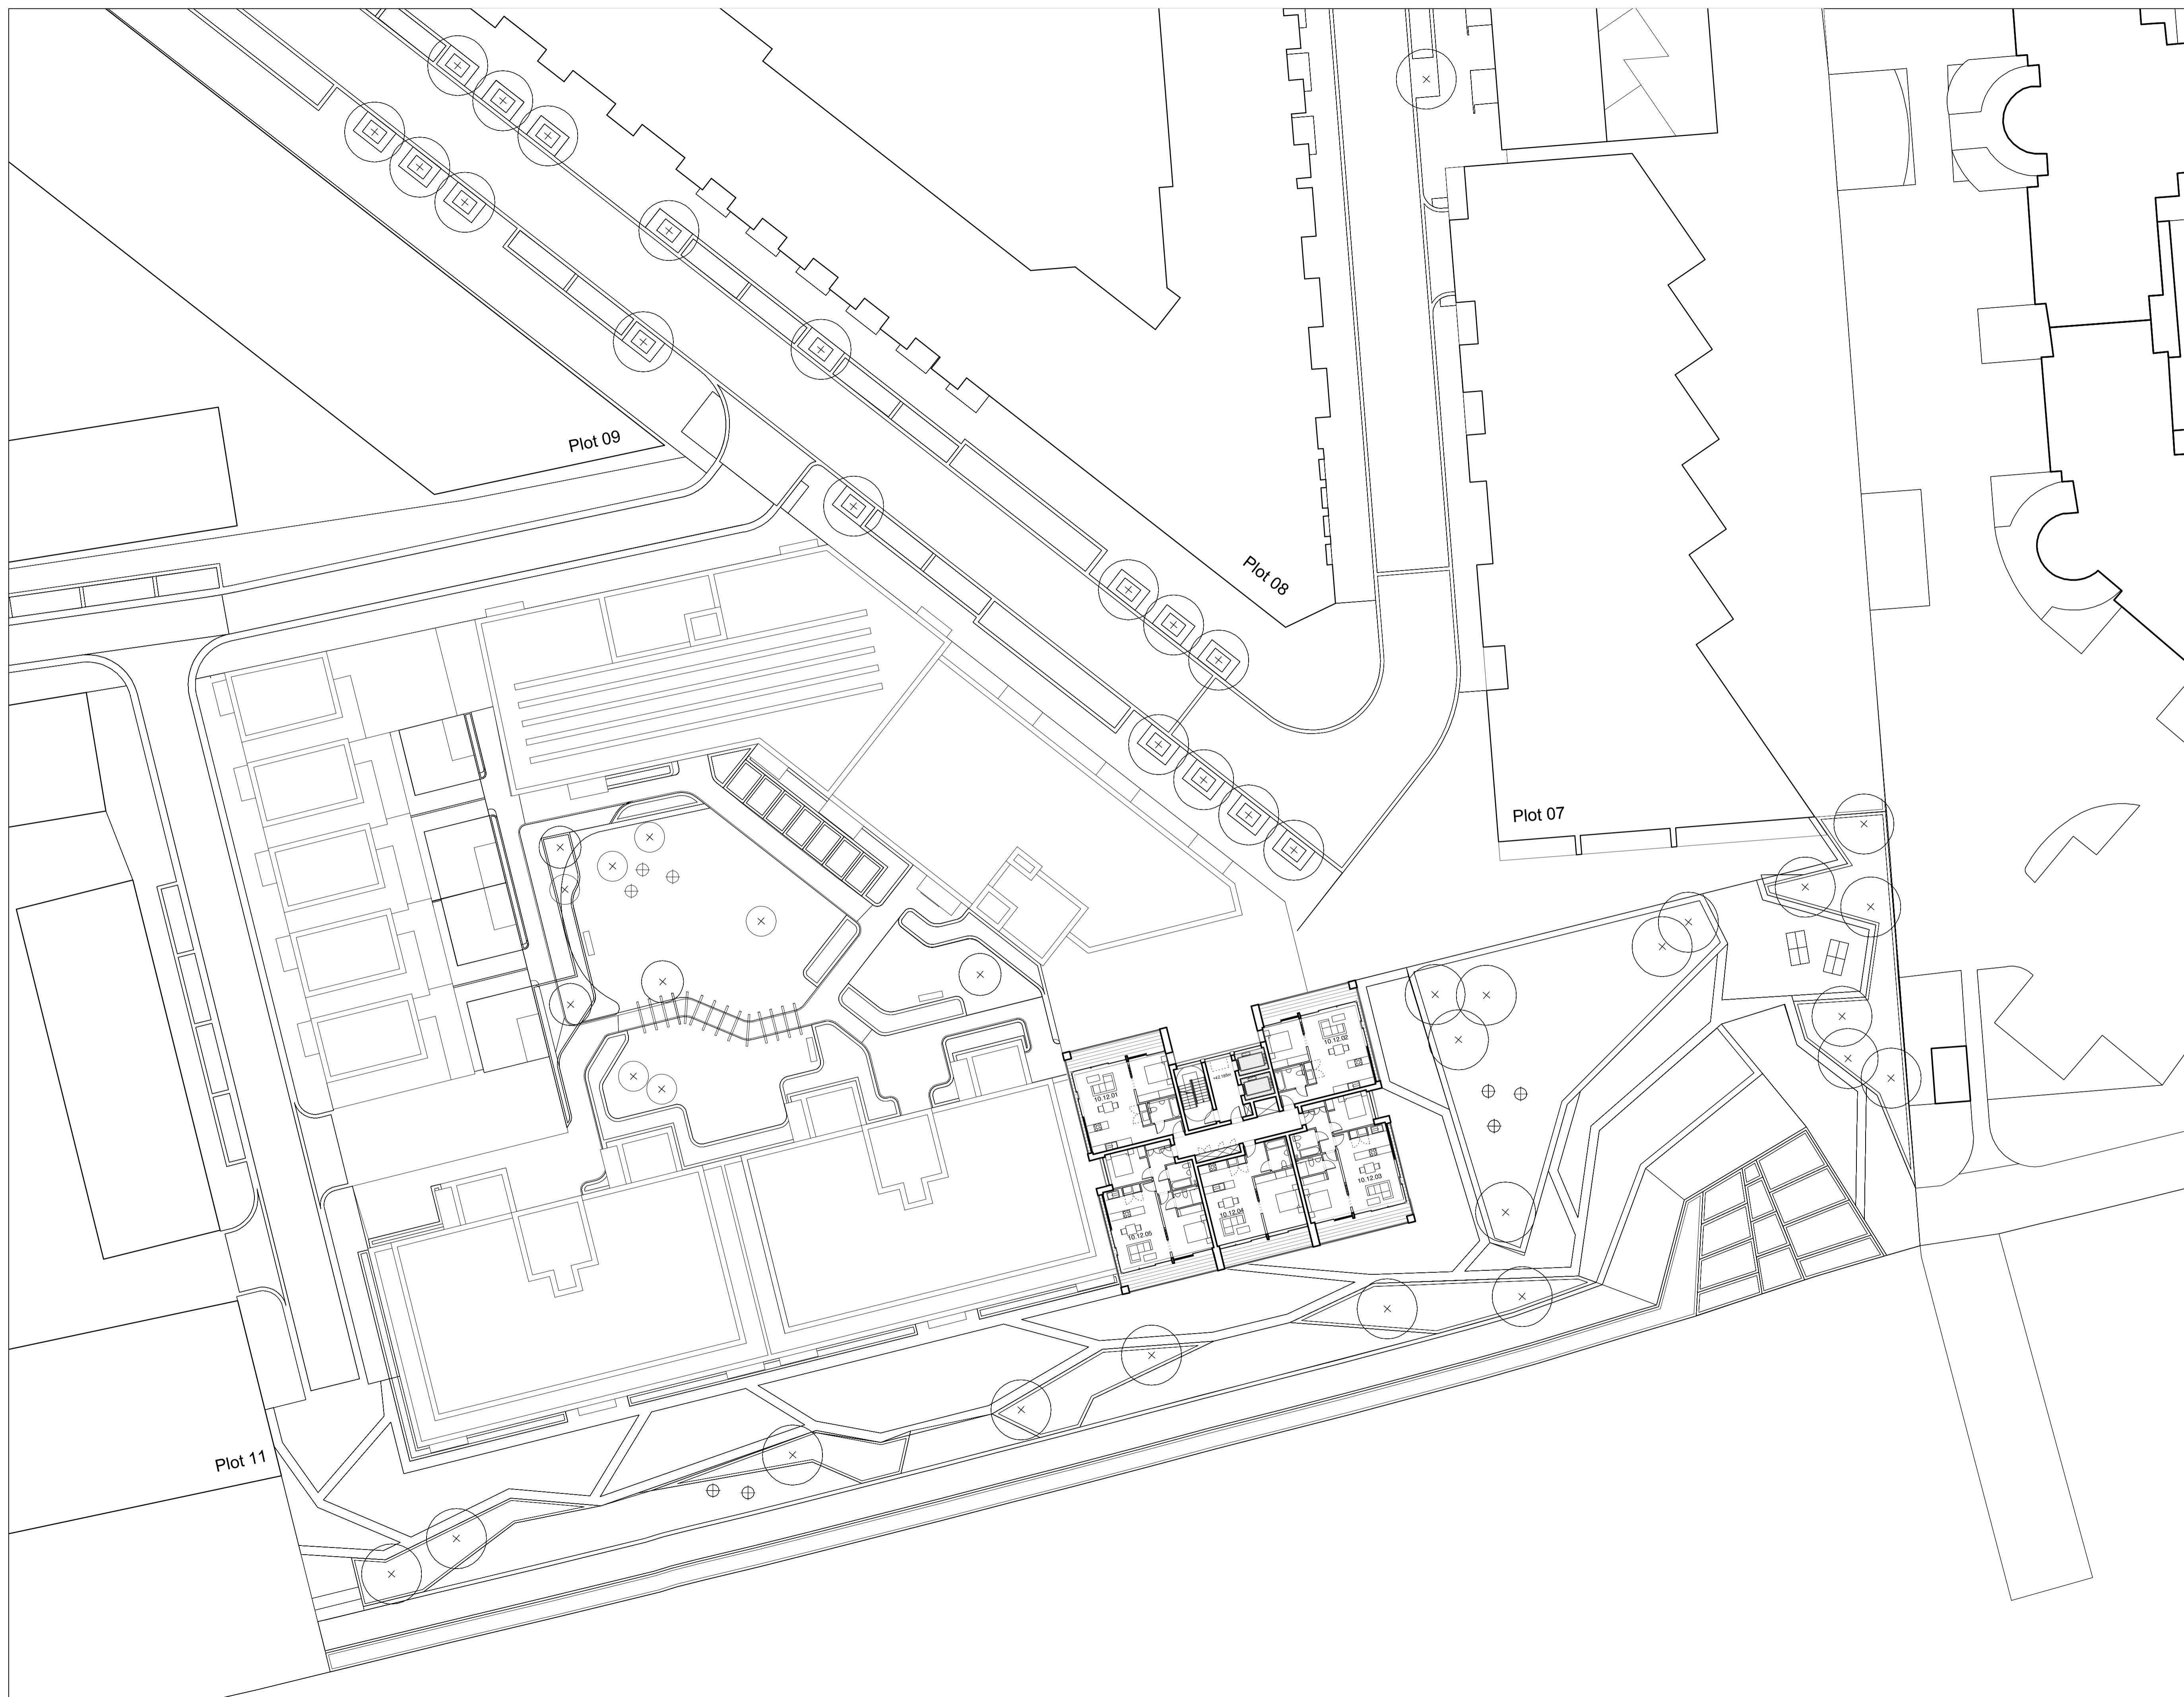


NOTES:
 DIMENSIONS NOT TO BE SCALED FROM THIS
 DRAWING. CONTRACTORS TO NOTIFY
 ARCHITECTS OF SITE VARIATIONS
 AFFECTING INFORMATION ON THIS
 DRAWING. THIS DRAWING IS COPYRIGHT OF
 GLENN HOWELLS ARCHITECTS.

PLOT LOCATION KEY

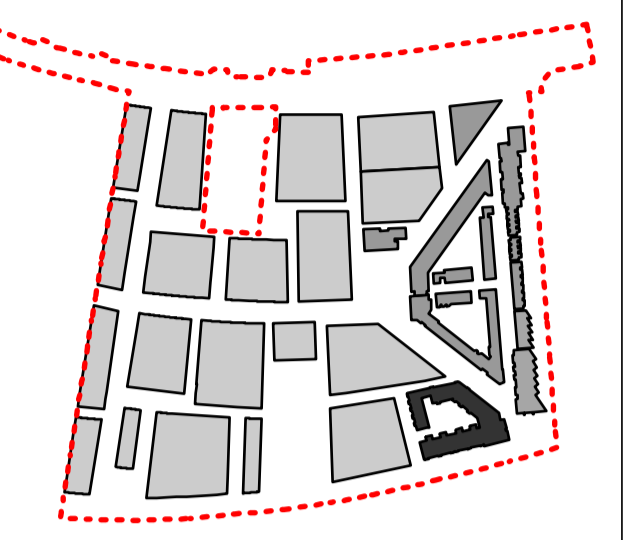


--- APPLICATION BOUNDARY

PRIVATE EXTERNAL AREA

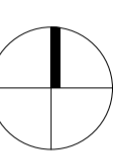

Date	Rev	By	Details
110923	P1	SB	Detailed planning application

LOCATION KEY

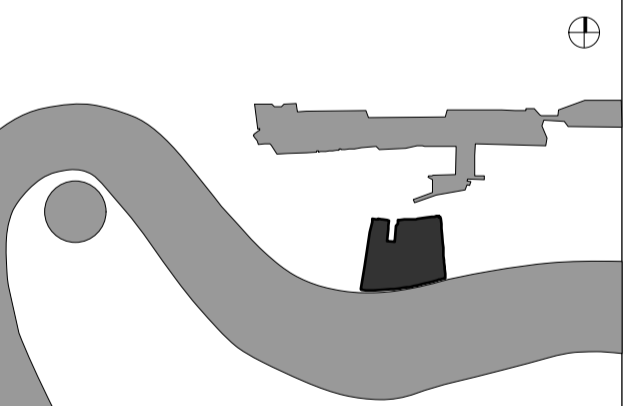

PLANNING ISSUE


GLENN HOWELLS ARCHITECTS
 321 Bradford St, Digbeth, Birmingham, B5 6ET
 Tel. 0121 666 7640 F. 0121 666 7641
 mail@glennhowells.co.uk


Project
 Minoco Plot Design

Client
 Clearstorm Limited and Heracles Limited
 both wholly owned subsidiaries of Ballymore Group

Drawing Title
 Plot 10
 Thirteenth Floor Plan


Date	Scale	Checked
Sept 2011	1:250@A1 1:500@A3	DM
Project Ref.	Drawing No.	Revision
1833	DPA-10-113	P1

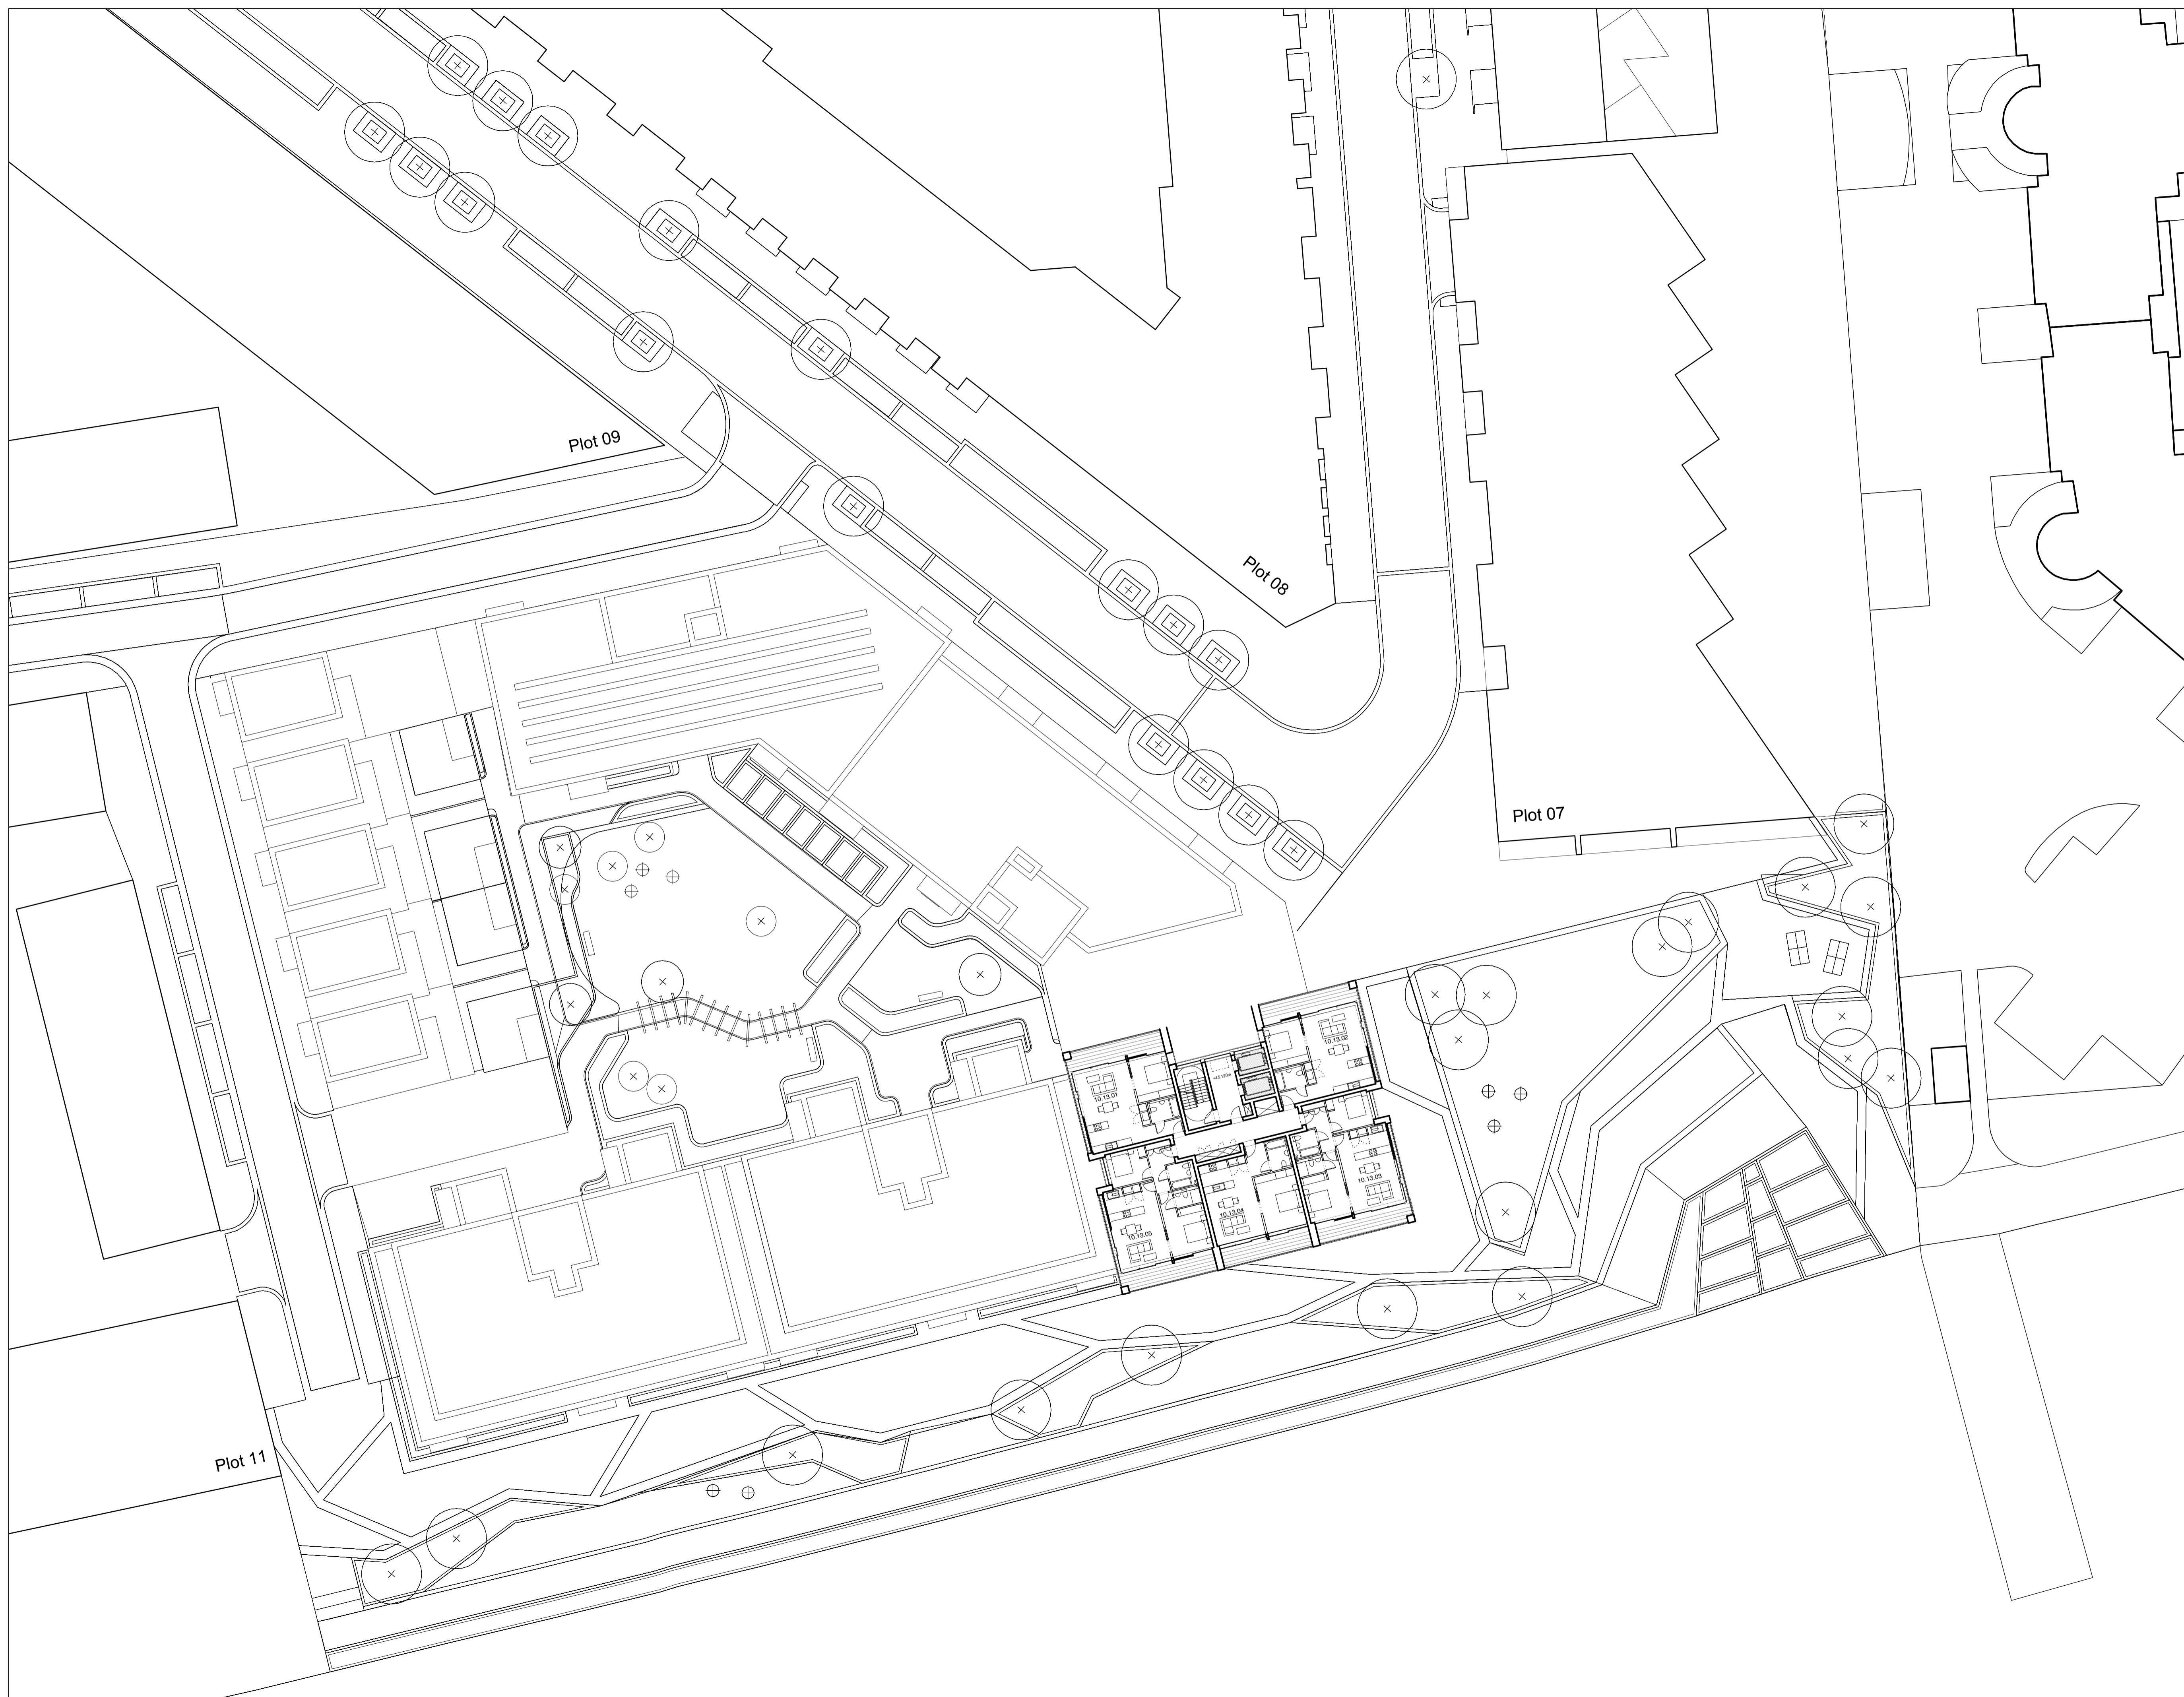

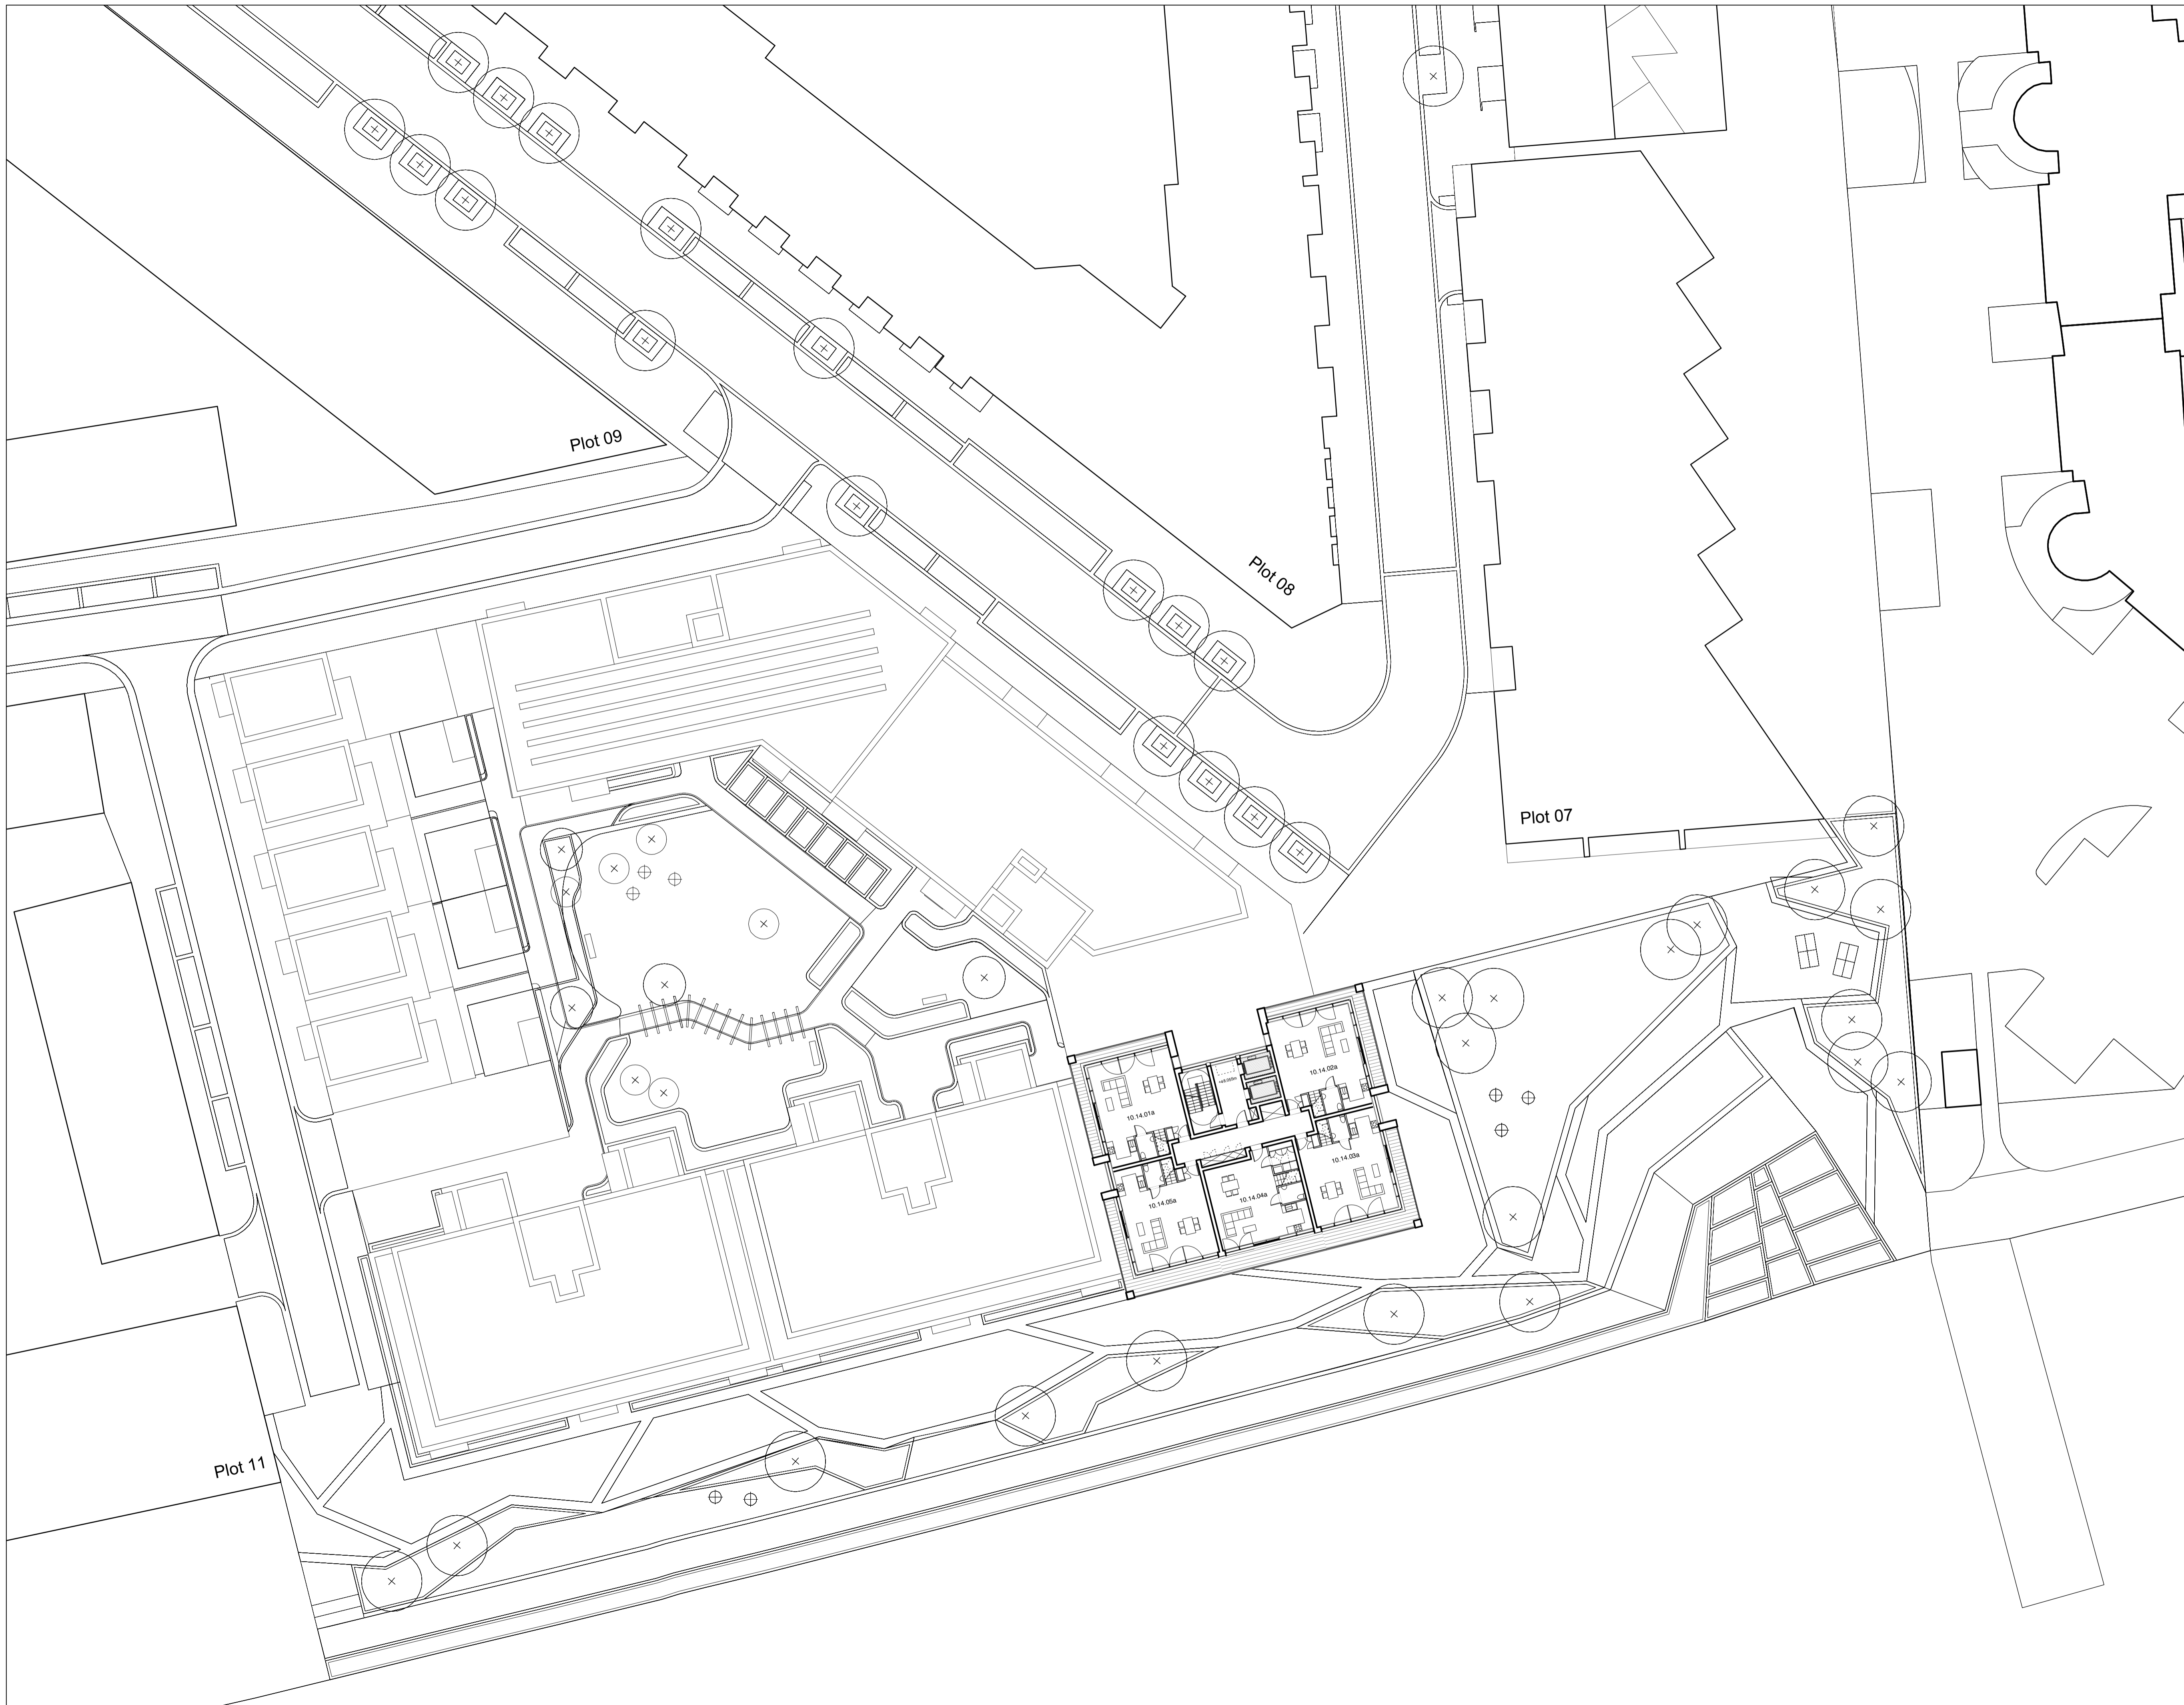


NOTES:
 DIMENSIONS NOT TO BE SCALED FROM THIS
 DRAWING. CONTRACTORS TO NOTIFY
 ARCHITECTS OF SITE VARIATIONS
 AFFECTING INFORMATION ON THIS
 DRAWING. THIS DRAWING IS COPYRIGHT OF
 GLENN HOWELLS ARCHITECTS.

PLOT LOCATION KEY

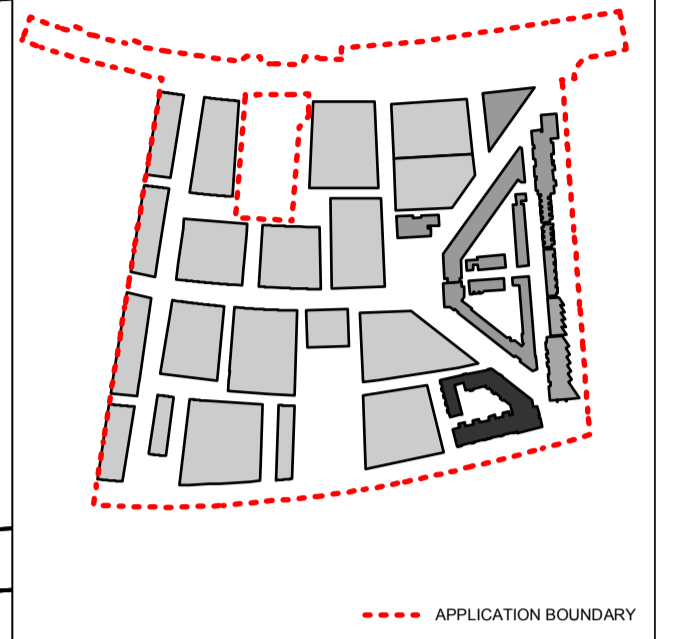


PRIVATE EXTERNAL AREA

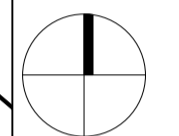

Date	Rev	By	Details
110923	P1	SB	Detailed planning application

LOCATION KEY

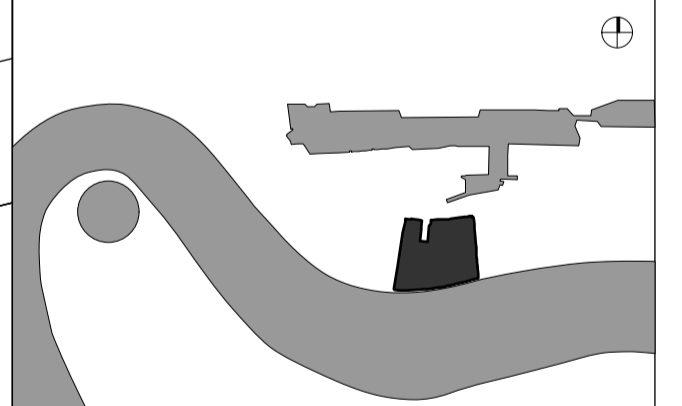

PLANNING ISSUE

GLENN HOWELLS ARCHITECTS
 321 Bradford St, Digbeth, Birmingham, B5 6ET
 Tel. 0121 666 7640 F. 0121 666 7641
 mail@glennhowells.co.uk

Project
 Minoco Plot Design


Client
 Clearstorm Limited and Heracles Limited
 both wholly owned subsidiaries of Ballymore Group

Drawing Title
 Plot 10
 Fourteenth Floor Plan


Date	Scale	Checked
Sept 2011	1:250@A1 1:500@A3	DM
Project Ref.	Drawing No.	Revision
1833	DPA-10-114	P1

NOTES:
 DIMENSIONS NOT TO BE SCALED FROM THIS
 DRAWING. CONTRACTORS TO NOTIFY
 ARCHITECTS OF SITE VARIATIONS
 AFFECTING INFORMATION ON THIS
 DRAWING. THIS DRAWING IS COPYRIGHT OF
 GLENN HOWELLS ARCHITECTS.

PLOT LOCATION KEY

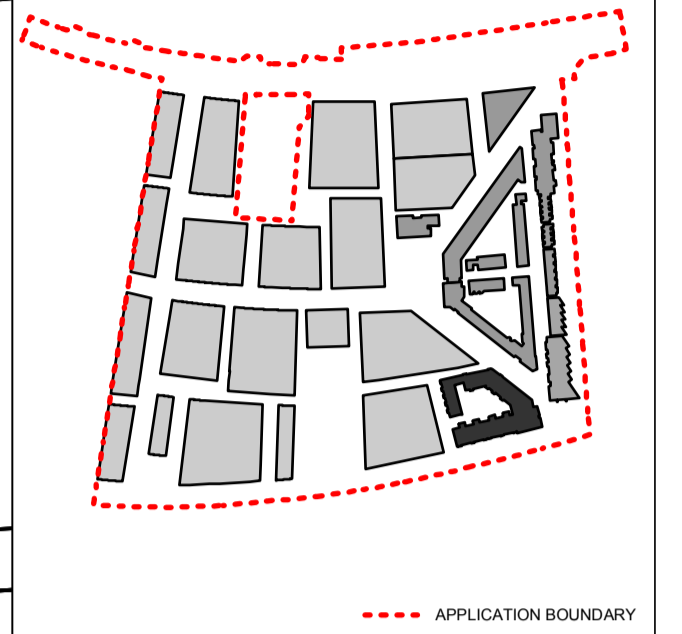


PRIVATE EXTERNAL AREA

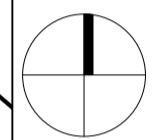

Date	Rev	By	Details
110923	P1	SB	Detailed planning application

LOCATION KEY

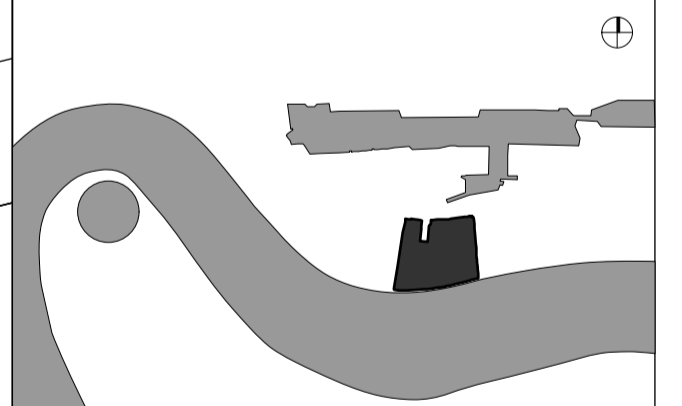

PLANNING ISSUE


GLENN HOWELLS ARCHITECTS
 321 Bradford St, Digbeth, Birmingham, B5 6ET
 Tel. 0121 666 7640 F. 0121 666 7641
 mail@glennhowells.co.uk


Project
 Minoco Plot Design

Client
 Clearstorm Limited and Heracles Limited
 both wholly owned subsidiaries of Ballymore Group

Drawing Title
 Plot 10
 Fifteenth Floor Plan



Date	Scale	Checked
Sept 2011	1:250@A1 1:500@A3	DM
Project Ref.	Drawing No.	Revision
1833	DPA-10-115	P1

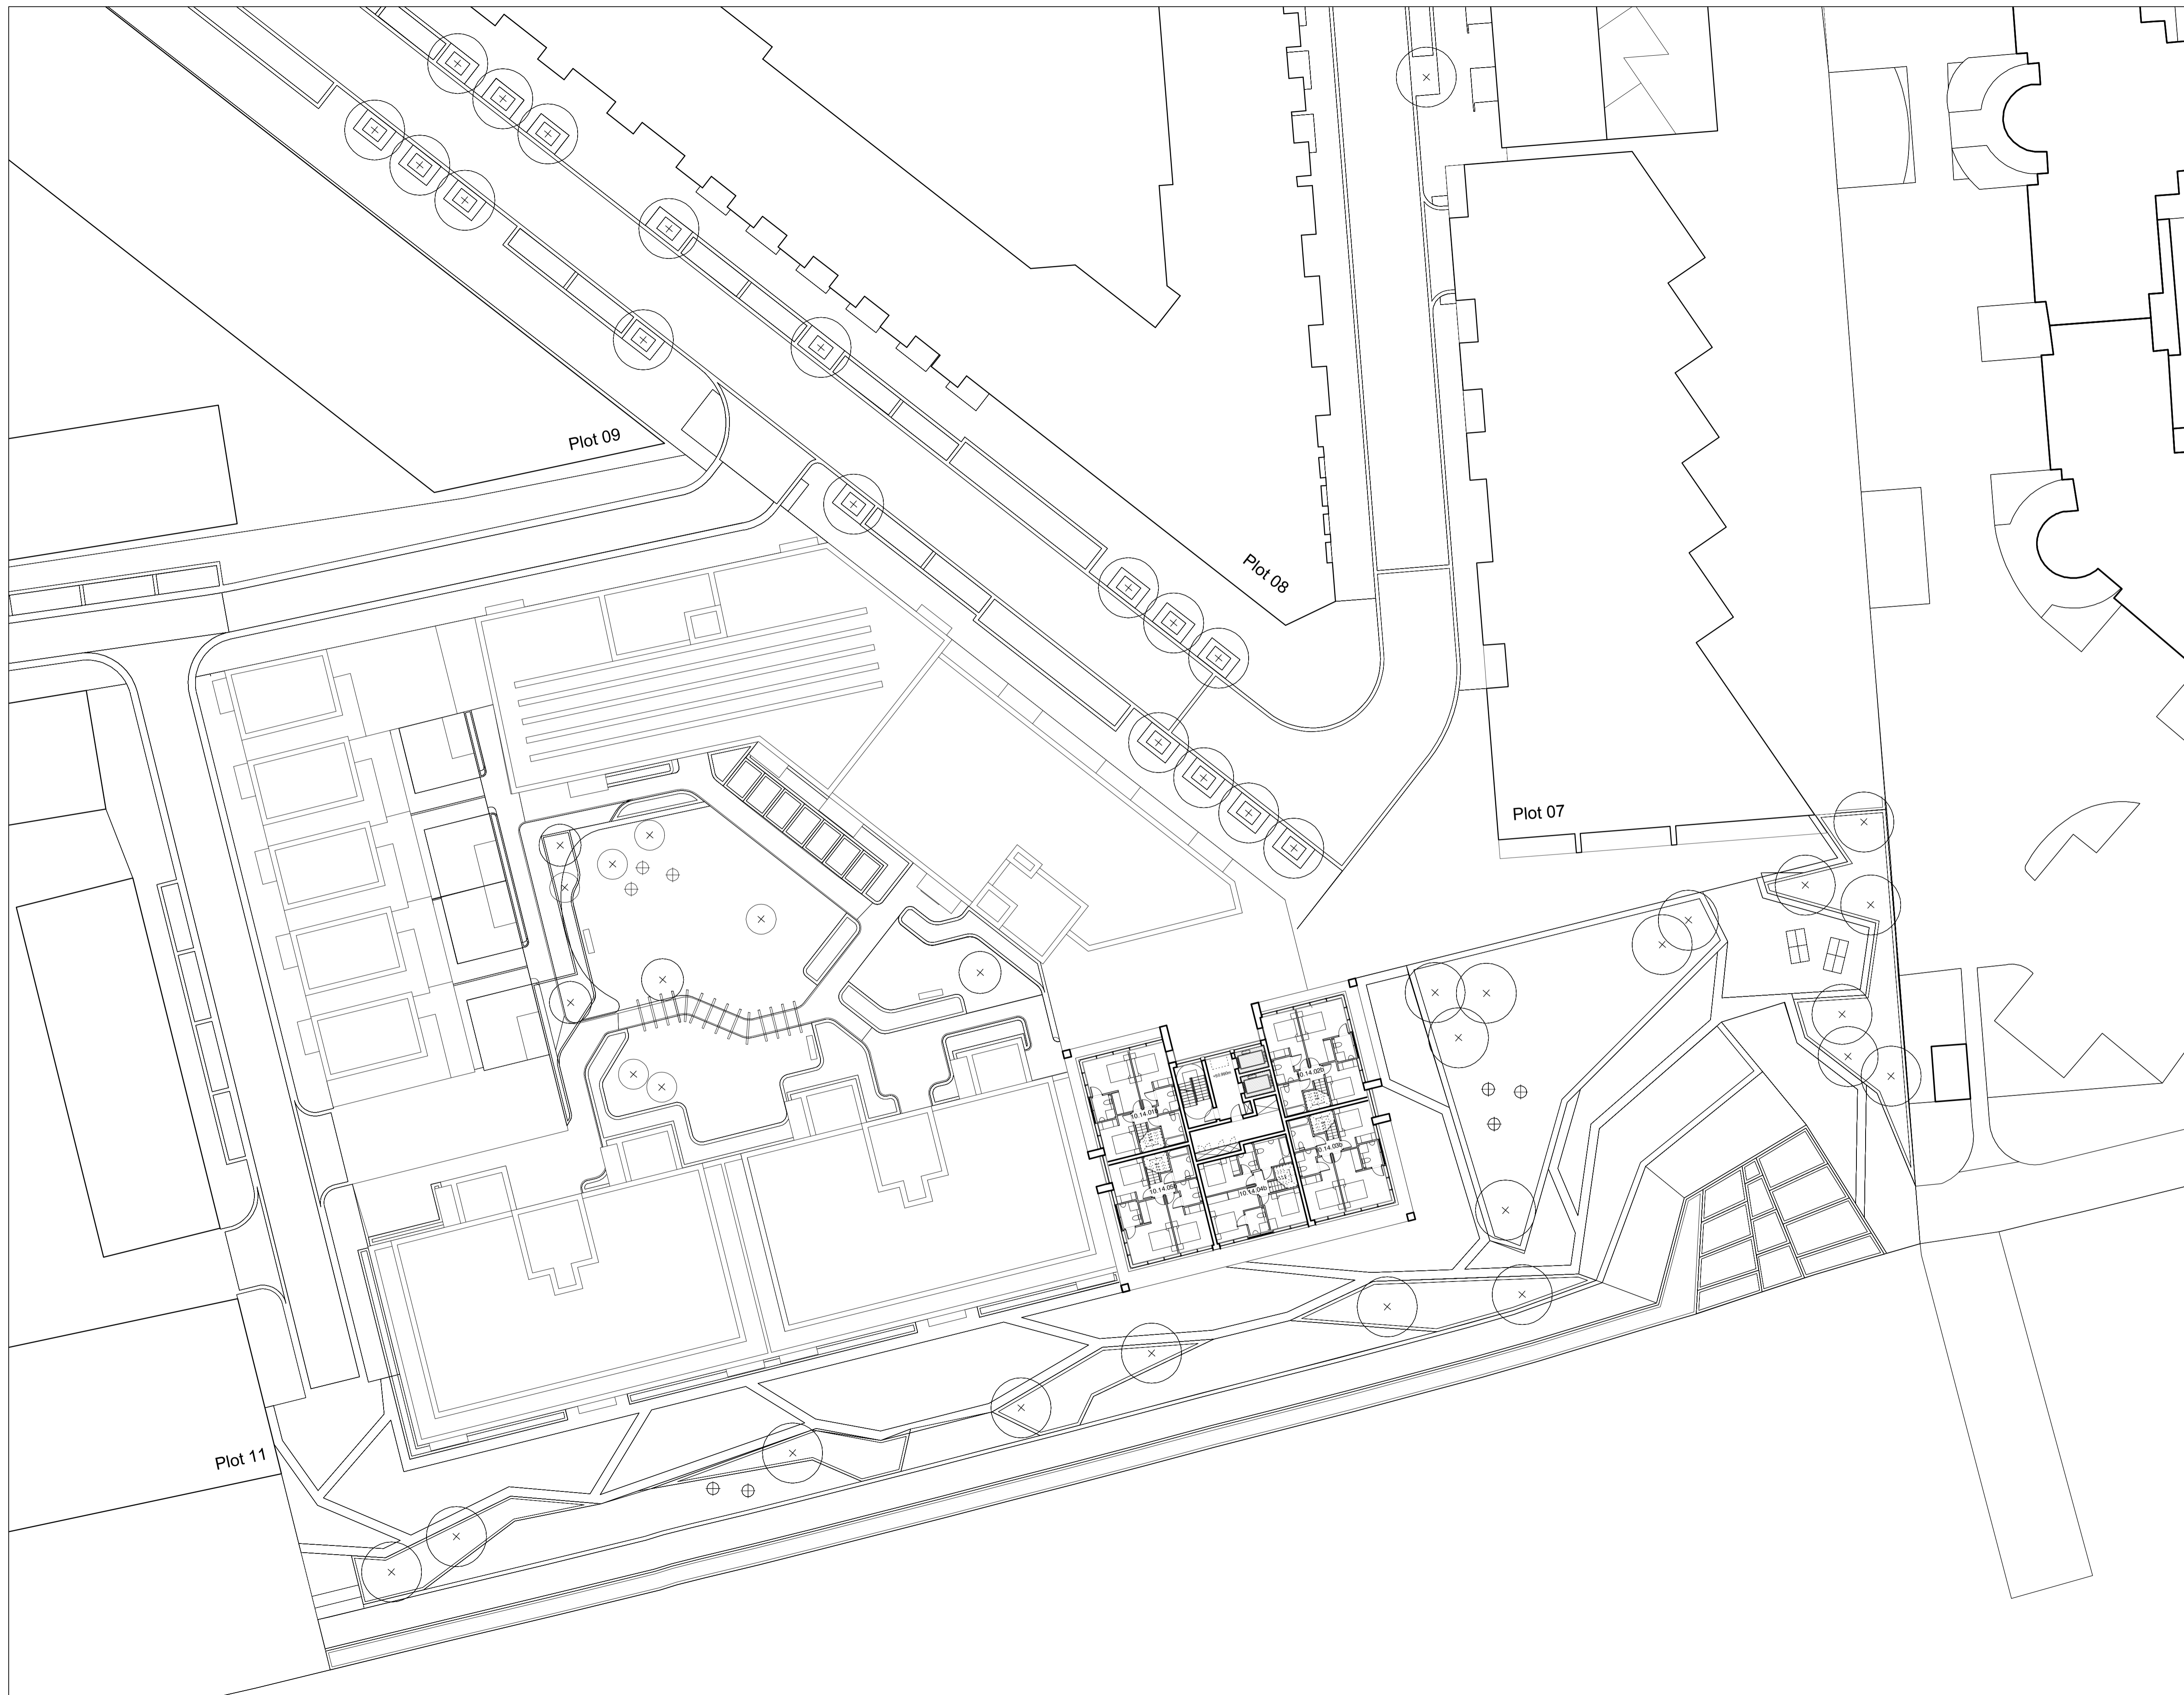

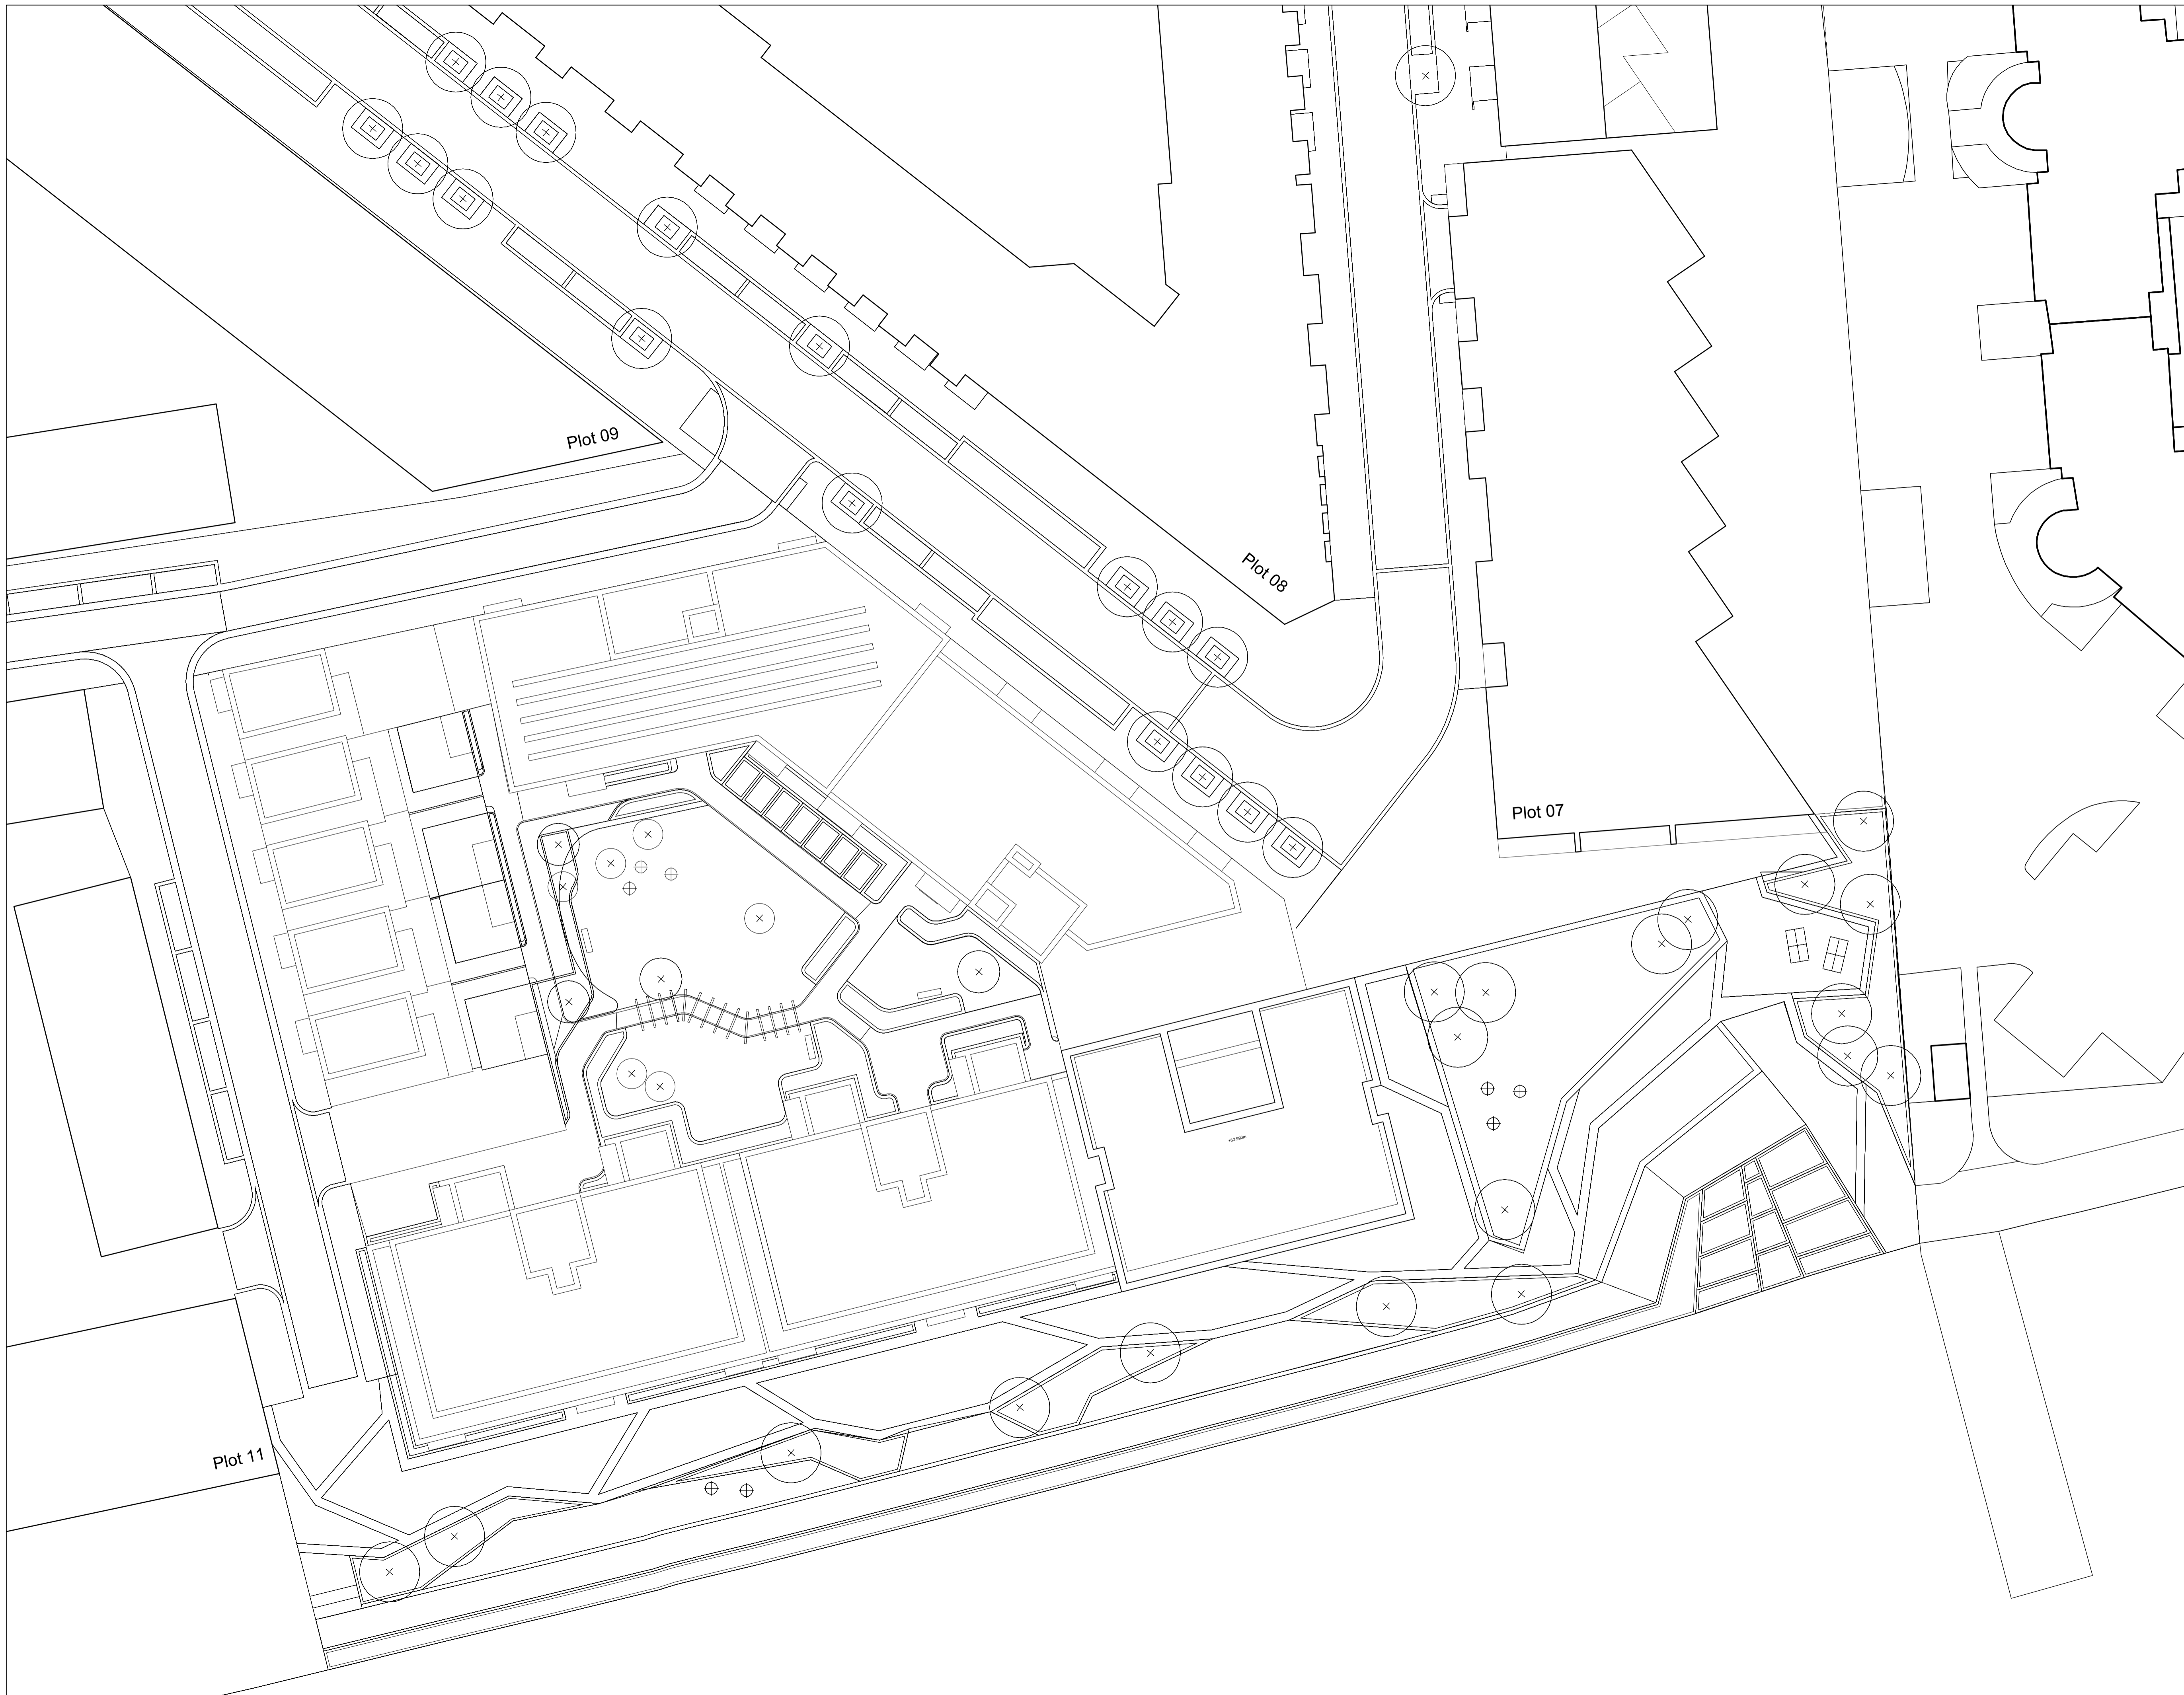


NOTES:
 DIMENSIONS NOT TO BE SCALED FROM THIS
 DRAWING. CONTRACTORS TO NOTIFY
 ARCHITECTS OF SITE VARIATIONS
 AFFECTING INFORMATION ON THIS
 DRAWING. THIS DRAWING IS COPYRIGHT OF
 GLENN HOWELLS ARCHITECTS.

PLOT LOCATION KEY

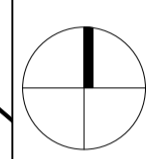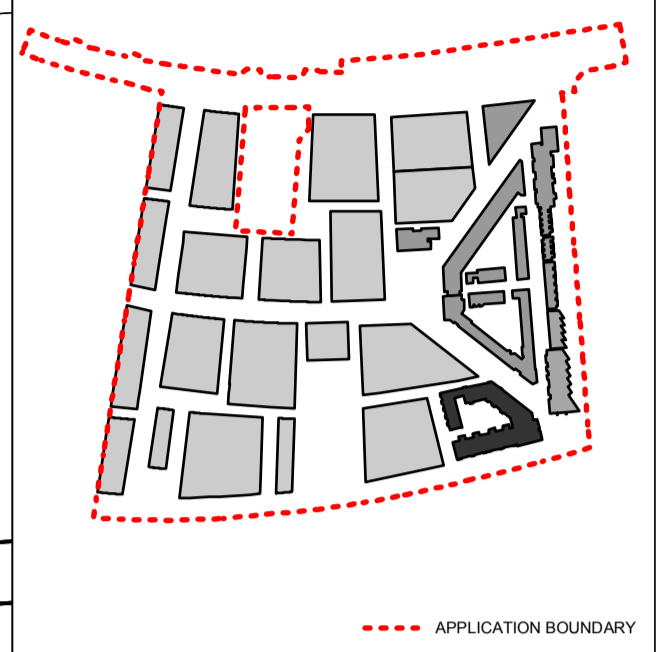

Date	Rev	By	Details
110923	P1	SB	Detailed planning application

LOCATION KEY

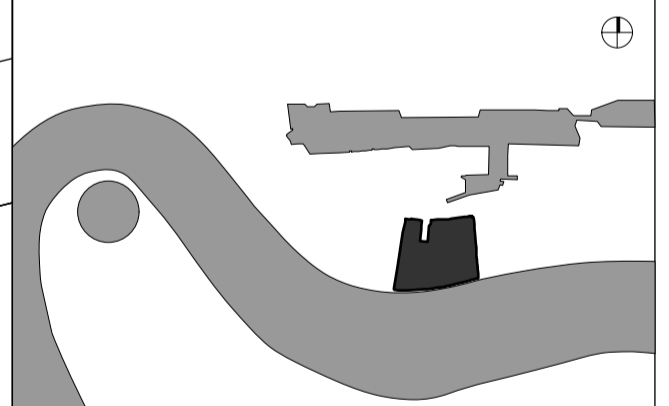

PLANNING ISSUE

GLENN HOWELLS ARCHITECTS
 321 Bradford St, Digbeth, Birmingham, B5 6ET
 Tel. 0121 666 7640 F. 0121 666 7641
 mail@glennhowells.co.uk

Project
 Minoco Plot Design

Client
 Clearstorm Limited and Heracles Limited
 both wholly owned subsidiaries of Ballymore Group

Drawing Title
 Plot 10
 Roof Plan


Date	Scale	Checked
Sept 2011	1:250@A1 1:500@A3	DM
Project Ref.	Drawing No.	Revision
1833	DPA-10-116	P1

Material Key


- 01 Concrete Cladding
- 02 Aluminium Louvred Panel
- 03 Glazed Balustrade
- 04 High Performance Glazing
- 05 Aluminium Handrail
- 06 Brick
- 07 Metal Handrail

NOTES:
DIMENSIONS NOT TO BE SCALED FROM THIS DRAWING. CONTRACTORS TO NOTIFY ARCHITECTS OF SITE VARIATIONS AFFECTING INFORMATION ON THIS DRAWING. THIS DRAWING IS COPYRIGHT OF GLENN HOWELLS ARCHITECTS.

PLOT LOCATION KEY

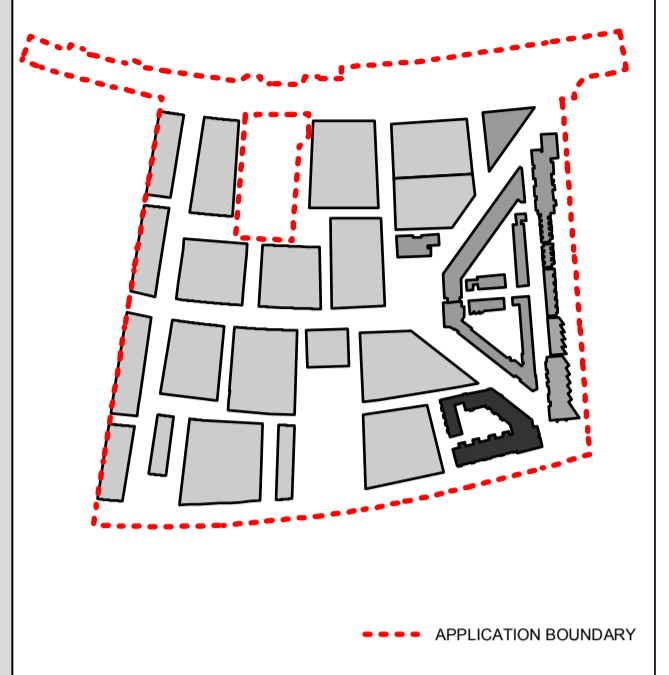

ELEVATION LOCATION KEY

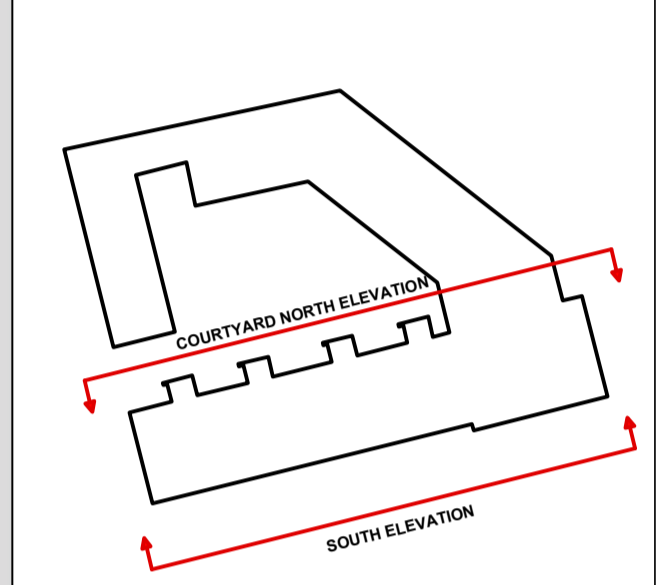

Date	Rev	By	Details
110923	P1	KY	Detailed planning application




SOUTH ELEVATION



COURTYARD NORTH ELEVATION

LOCATION KEY

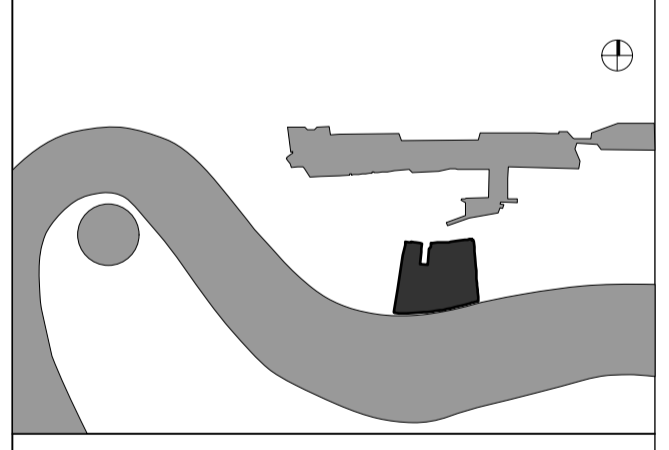

PLANNING ISSUE

GLENN HOWELLS ARCHITECTS
321 Bradford St, Digbeth, Birmingham, B5 6ET
Tel. 0121 666 7640 F. 0121 666 7641
mail@glennhowells.co.uk

Project
Minoco Plot Design

Client
Clearstorm Limited and Heracles Limited
both wholly owned subsidiaries of Ballymore Group

Drawing Title
Plot 10
South Elevation / Courtyard North Elevation


Date	Scale	Checked
Sept 2011	1:250@A1 1:500@A3	DM
Project Ref.	Drawing No.	Revision
1833	DPA-10-200	P1

Material Key



- 01 Concrete Cladding
- 02 Aluminium Louvred Panel
- 03 Glazed Balustrade
- 04 High Performance Glazing
- 05 Aluminium Handrail
- 06 Brick
- 07 Metal Handrail

NOTES:
DIMENSIONS NOT TO BE SCALED FROM THIS DRAWING. CONTRACTORS TO NOTIFY ARCHITECTS OF SITE VARIATIONS AFFECTING INFORMATION ON THIS DRAWING. THIS DRAWING IS COPYRIGHT OF GLENN HOWELLS ARCHITECTS.

PLOT LOCATION KEY

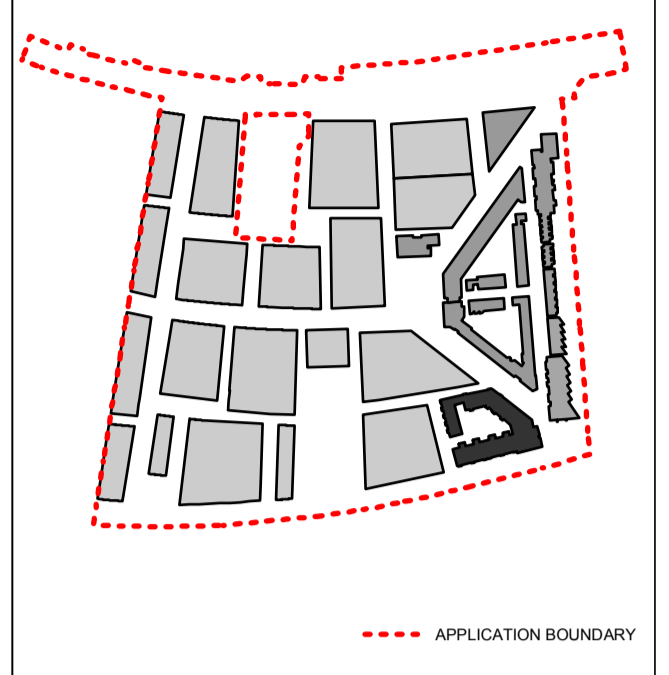


ELEVATION LOCATION KEY

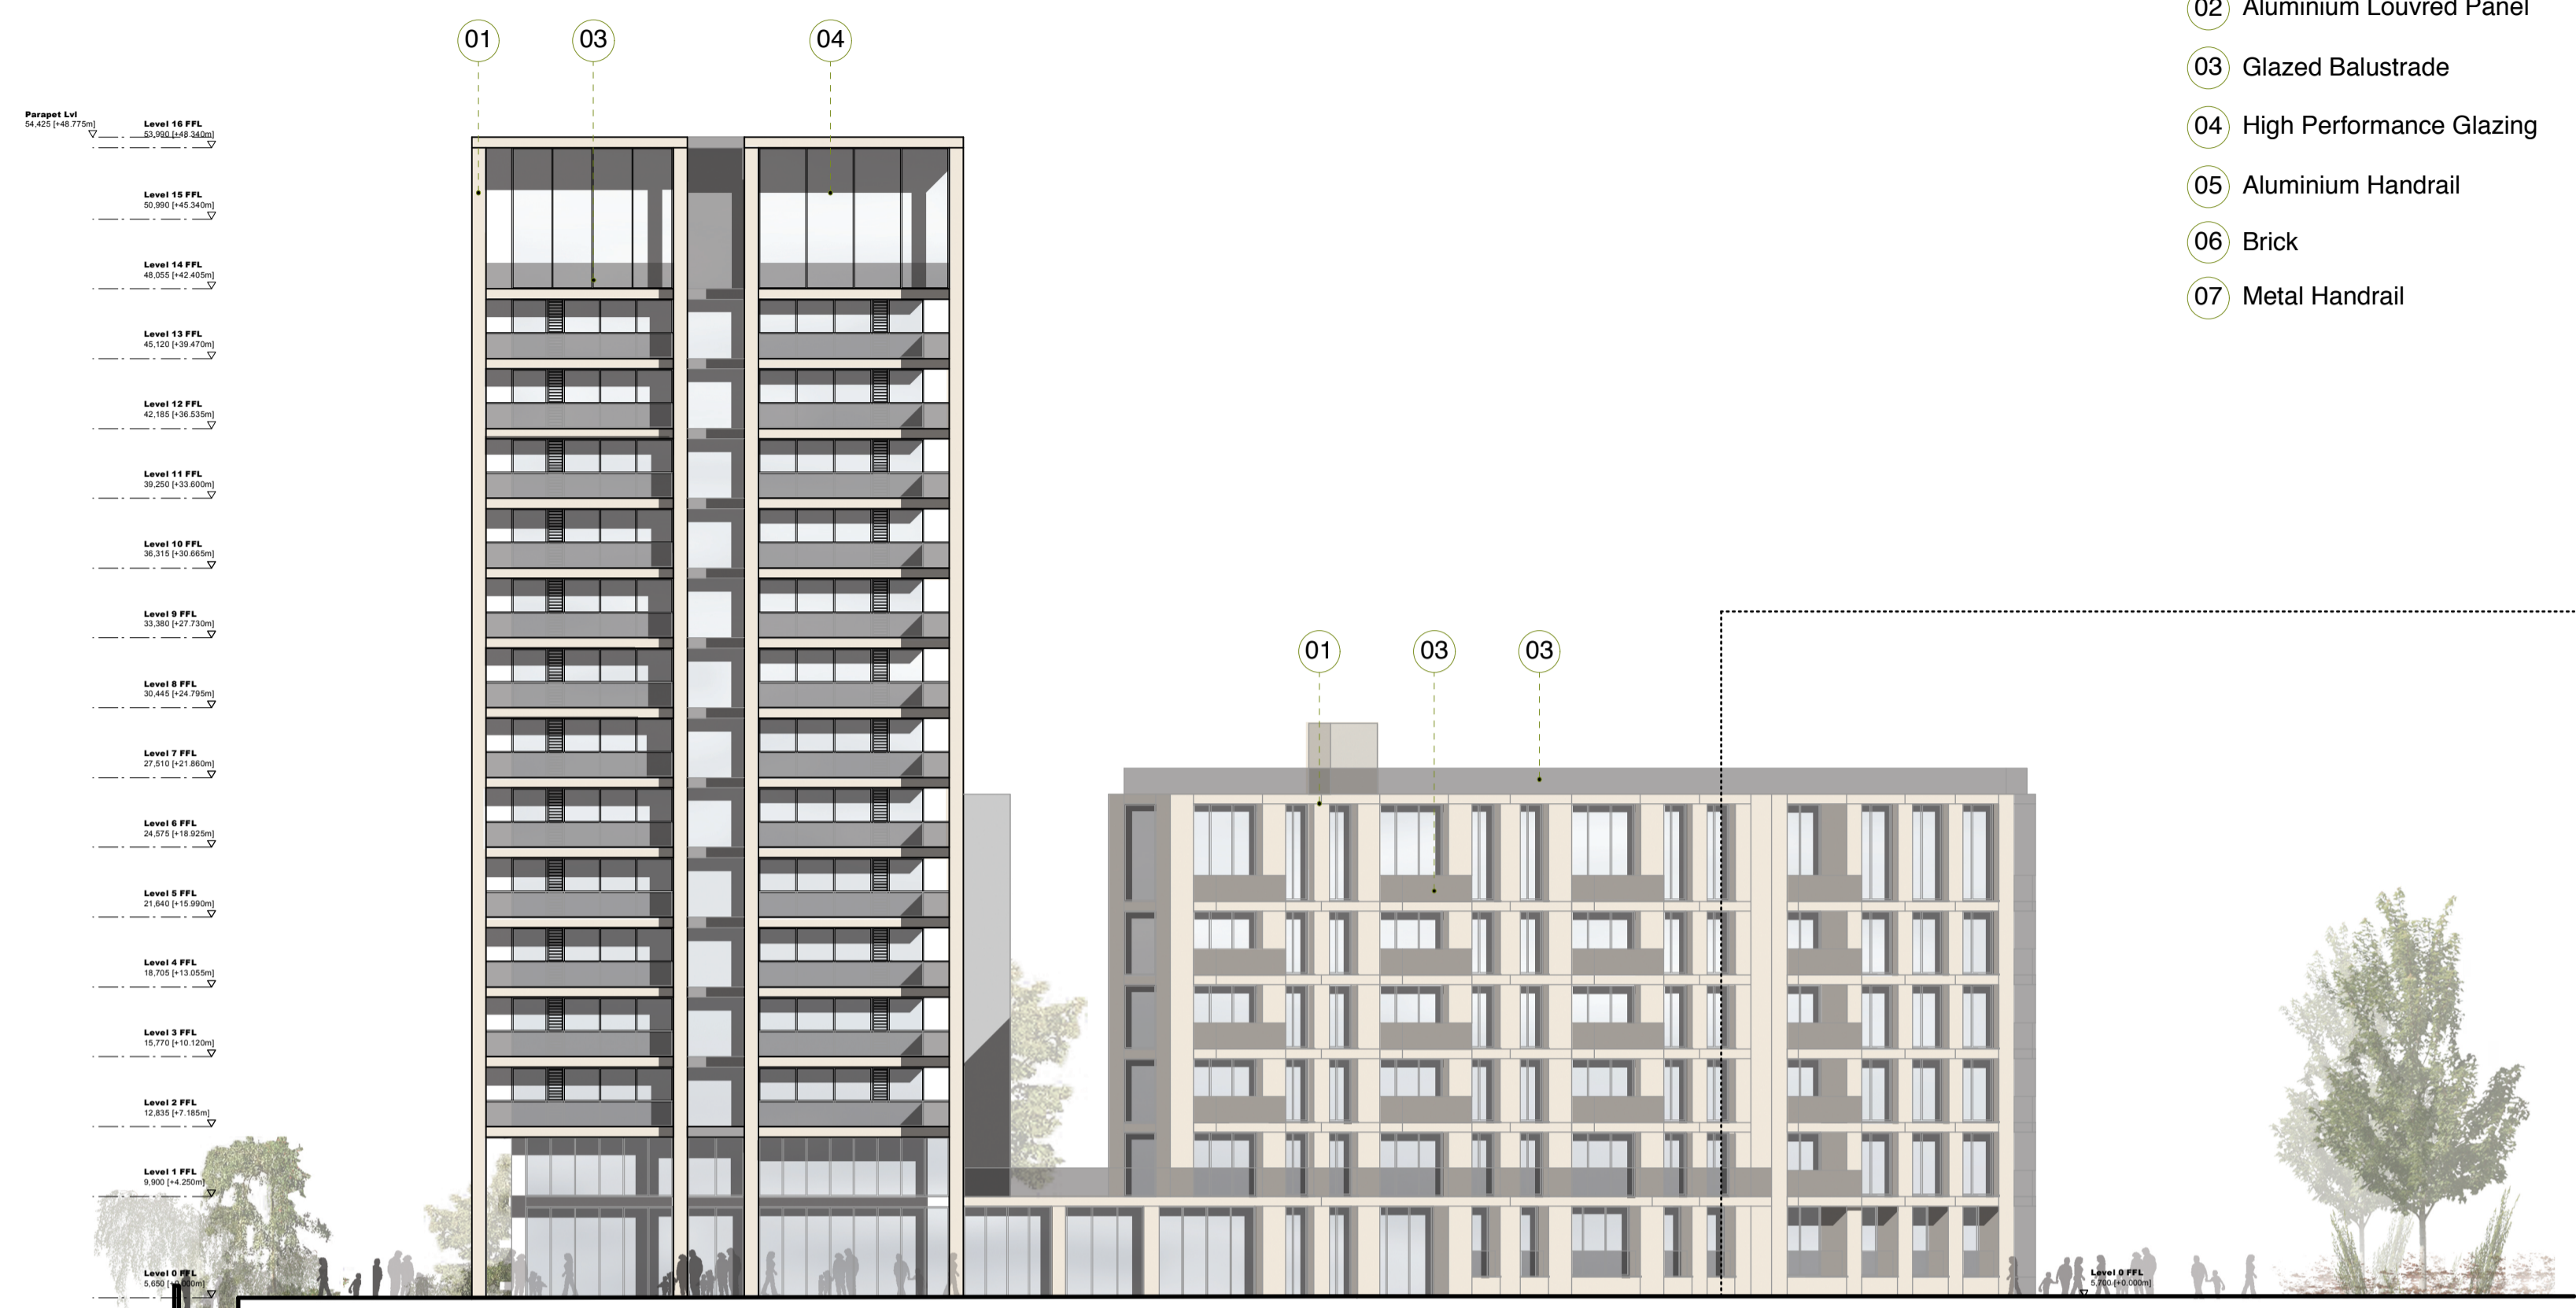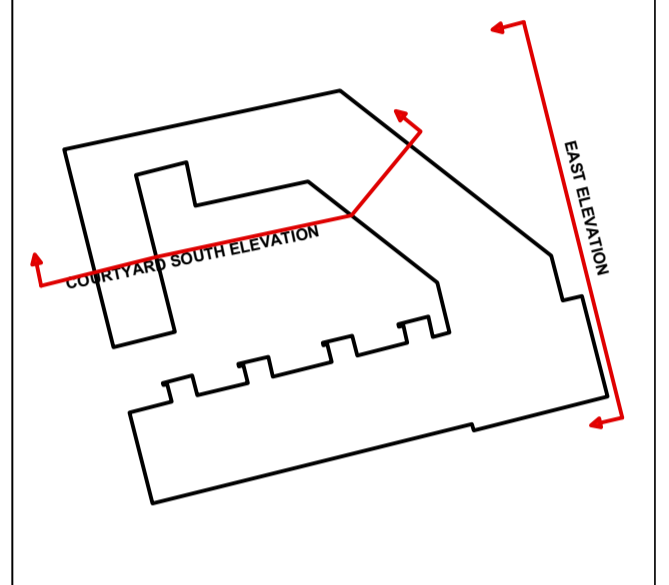

EAST ELEVATION

Date	Rev	By	Details
110923	P1	KY	Detailed planning application

LOCATION KEY

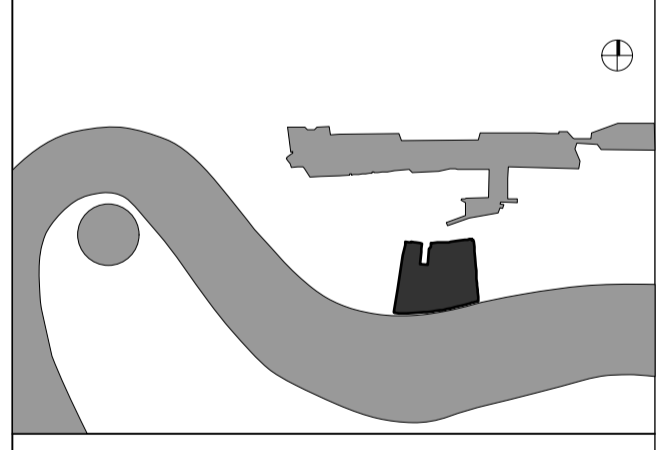

PLANNING ISSUE

GLENN HOWELLS ARCHITECTS
321 Bradford St, Digbeth, Birmingham, B5 6ET
Tel. 0121 666 7640 F. 0121 666 7641
mail@glennhowells.co.uk

Project
Minoco Plot Design

Client
Clearstorm Limited and Heracles Limited
both wholly owned subsidiaries of Ballymore Group

Drawing Title
Plot 10
East Elevation / Courtyard South Elevation

Date	Scale	Checked
Sept 2011	1:250@A1 1:500@A3	DM
Project Ref.	Drawing No.	Revision
1833	DPA-10-201	P1





COURTYARD SOUTH ELEVATION



NORTH EAST ELEVATION

- Material Key
- 01 Concrete Cladding
 - 02 Aluminium Louvred Panel
 - 03 Glazed Balustrade
 - 04 High Performance Glazing
 - 05 Aluminium Handrail
 - 06 Brick
 - 07 Metal Handrail


NOTES:
DIMENSIONS NOT TO BE SCALED FROM THIS DRAWING. CONTRACTORS TO NOTIFY ARCHITECTS OF SITE VARIATIONS AFFECTING INFORMATION ON THIS DRAWING. THIS DRAWING IS COPYRIGHT OF GLENN HOWELLS ARCHITECTS.

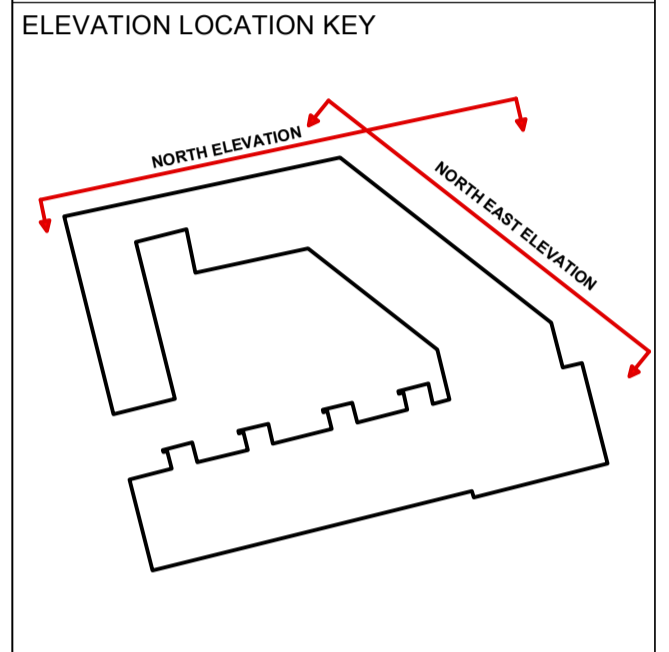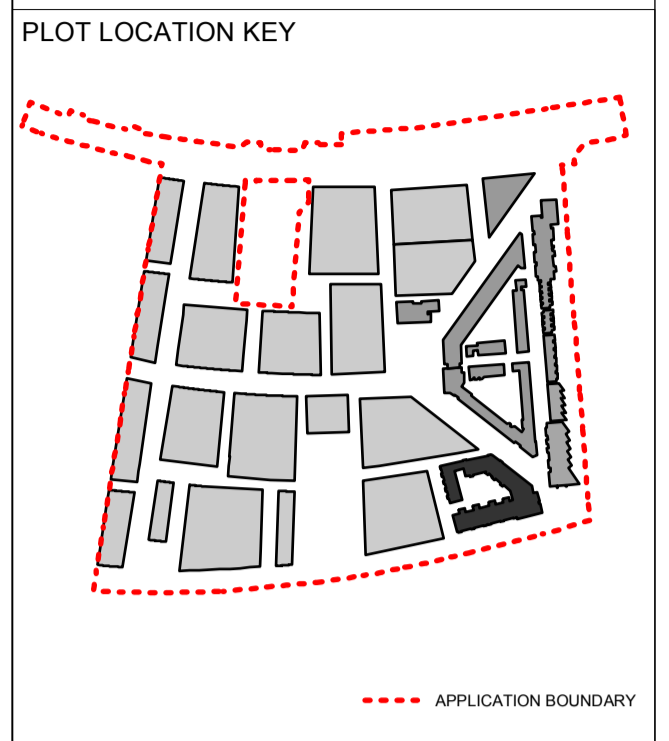

Date	Rev	By	Details
110923	P1	KY	Detailed planning application



NORTH ELEVATION

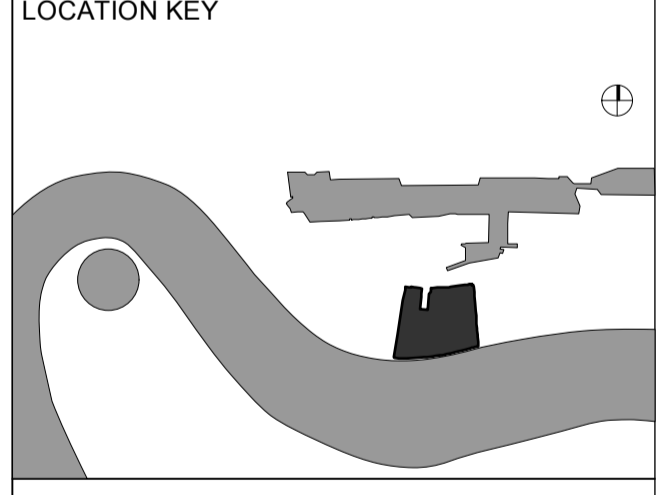

PLANNING ISSUE

GLENN HOWELLS ARCHITECTS
321 Bradford St, Digbeth, Birmingham, B5 6ET
Tel. 0121 666 7640 F. 0121 666 7641
mail@glennhowells.co.uk

Project
Minoco Plot Design

Client
Clearstorm Limited and Heracles Limited
both wholly owned subsidiaries of Ballymore Group

Drawing Title
Plot 10
North-East Elevation / North Elevation


Date	Scale	Checked
Sept 2011	1:250@A1 1:500@A3	DM
Project Ref.	Drawing No.	Revision
1833	DPA-10-202	P1

Material Key


- 01 Concrete Cladding
- 02 Aluminium Louvred Panel
- 03 Glazed Balustrade
- 04 High Performance Glazing
- 05 Aluminium Handrail
- 06 Brick
- 07 Metal Handrail

NOTES:
DIMENSIONS NOT TO BE SCALED FROM THIS DRAWING. CONTRACTORS TO NOTIFY ARCHITECTS OF SITE VARIATIONS AFFECTING INFORMATION ON THIS DRAWING. THIS DRAWING IS COPYRIGHT OF GLENN HOWELLS ARCHITECTS.

PLOT LOCATION KEY

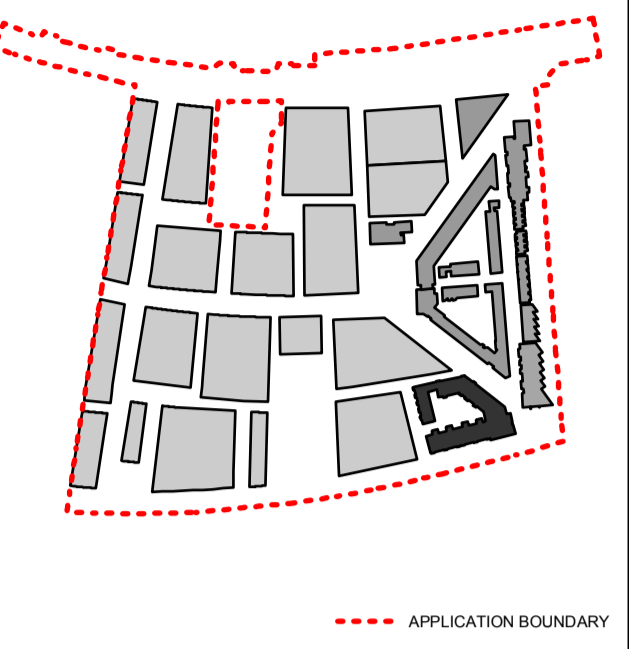


ELEVATION LOCATION KEY

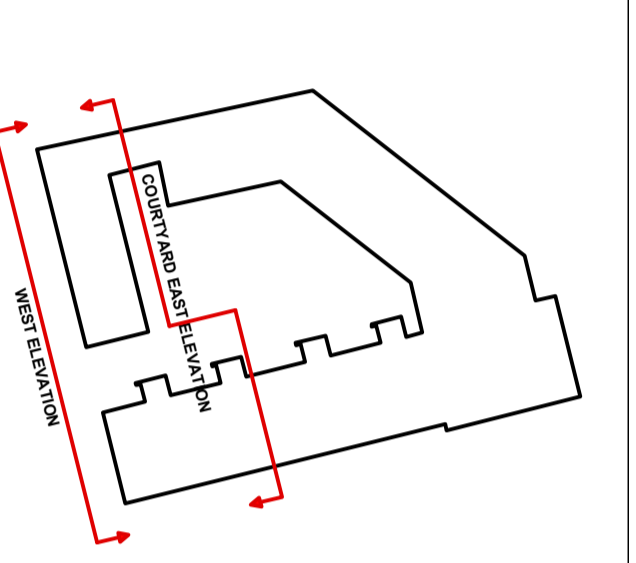

Date	Rev	By	Details
110923	P1	KY	Detailed planning application

LOCATION KEY

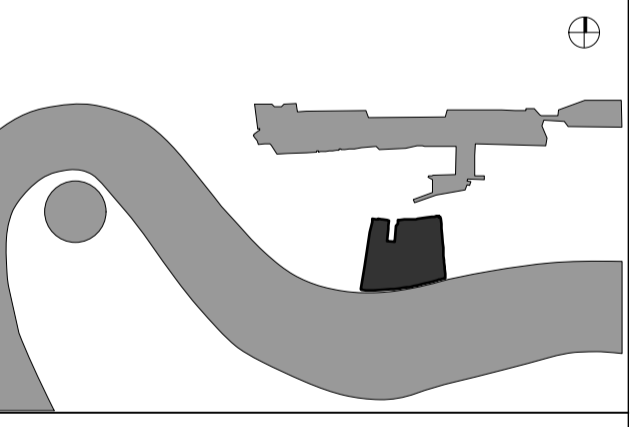

PLANNING ISSUE

GLENN HOWELLS ARCHITECTS
321 Bradford St, Digbeth, Birmingham, B5 6ET
Tel. 0121 666 7640 F. 0121 666 7641
mail@glennhowells.co.uk

Project
Minoco Plot Design

Client
Clearstorm Limited and Heracles Limited
both wholly owned subsidiaries of Ballymore Group

Drawing Title
Plot 10
West Elevation / Courtyard East Elevation

Date	Scale	Checked
Sept 2011	1:250@A1 1:500@A3	DM
Project Ref.	Drawing No.	Revision
1833	DPA-10-203	P1

WEST ELEVATION




COURTYARD EAST ELEVATION




NOTES:
 DIMENSIONS NOT TO BE SCALED FROM THIS DRAWING. CONTRACTORS TO NOTIFY ARCHITECTS OF SITE VARIATIONS AFFECTING INFORMATION ON THIS DRAWING. THIS DRAWING IS COPYRIGHT OF GLENN HOWELLS ARCHITECTS.

PLOT LOCATION KEY

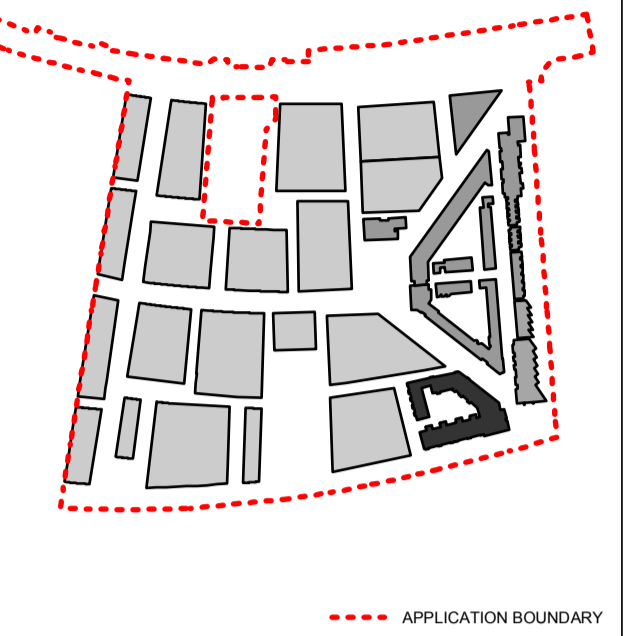


SECTION LOCATION KEY

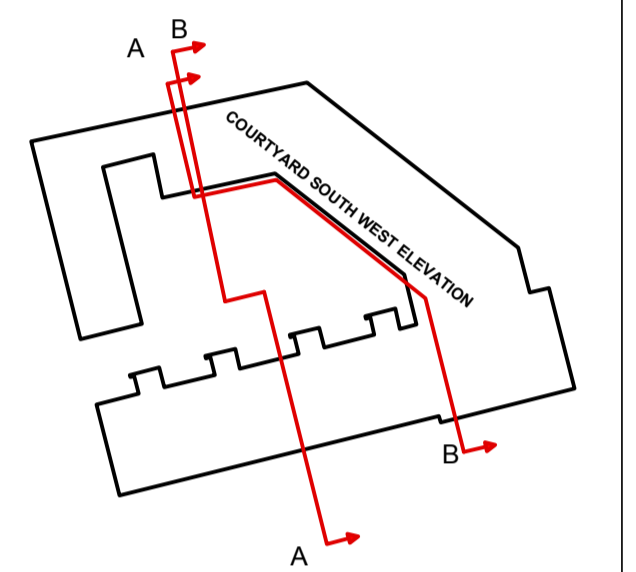

Date	Rev	By	Details
110923	P1	KY	Detailed planning application

LOCATION KEY

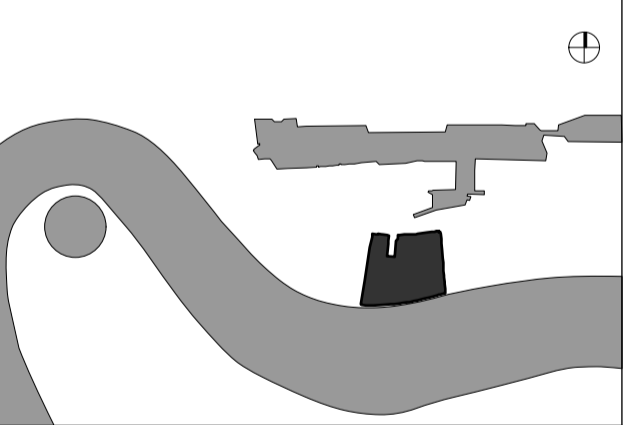

PLANNING ISSUE

GLENN HOWELLS ARCHITECTS
 321 Bradford St, Digbeth, Birmingham, B5 6ET
 Tel. 0121 666 7640 F. 0121 666 7641
 mail@glennhowells.co.uk



Project
 Minoco Plot Design

Client
 Clearstorm Limited and Heracles Limited
 both wholly owned subsidiaries of Ballymore Group


Drawing Title
 Plot 10
 Section AA / Section BB

Date	Scale	Checked
Sept 2011	1:250@A1 1:500@A3	DM
Project Ref.	Drawing No.	Revision
1833	DPA-10-300	P1



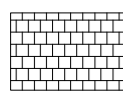


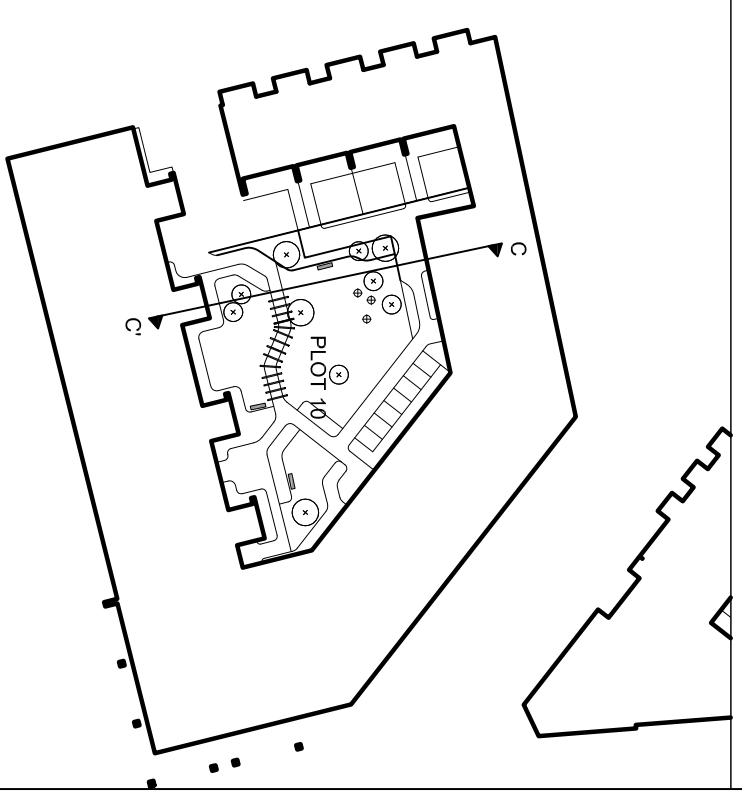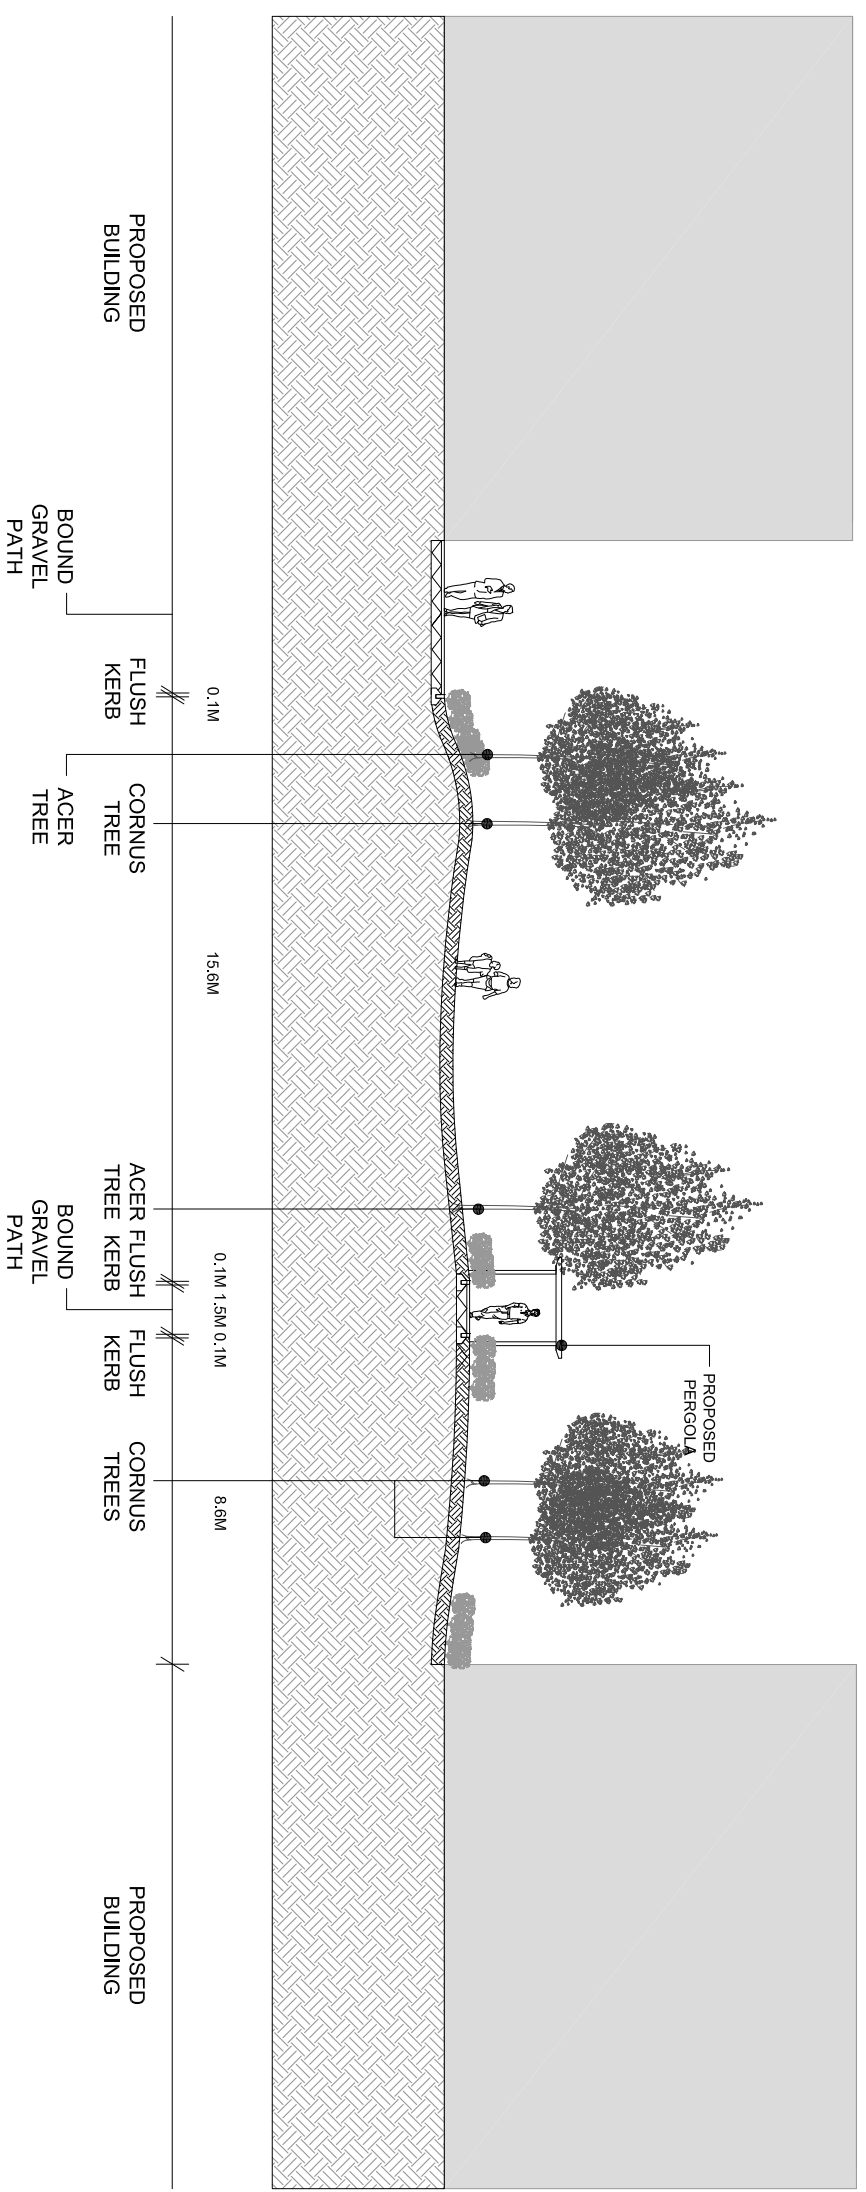



Project		Drawing Title		Revision		Date		Consultant		Project No.		Scale		Approved By		Drawing No.	
MINOCO PHASE 1		SECTION C - C'		R00 - First Issue				TOWNSHEND Landscape Architects Unit 3A Zealand House London EC2A 4HJ Telephone: 020 7729 9333 Fax: 020 7729 3300 E-Mail: tit@townshenda.com		465.1		1:200@A3		MA		R00	
Client BALLYMORE GROUP		PLOT 10								Date AUG 11		Drawing Size A3		Drawn By MIC		Drawing No. DPA-10-901	

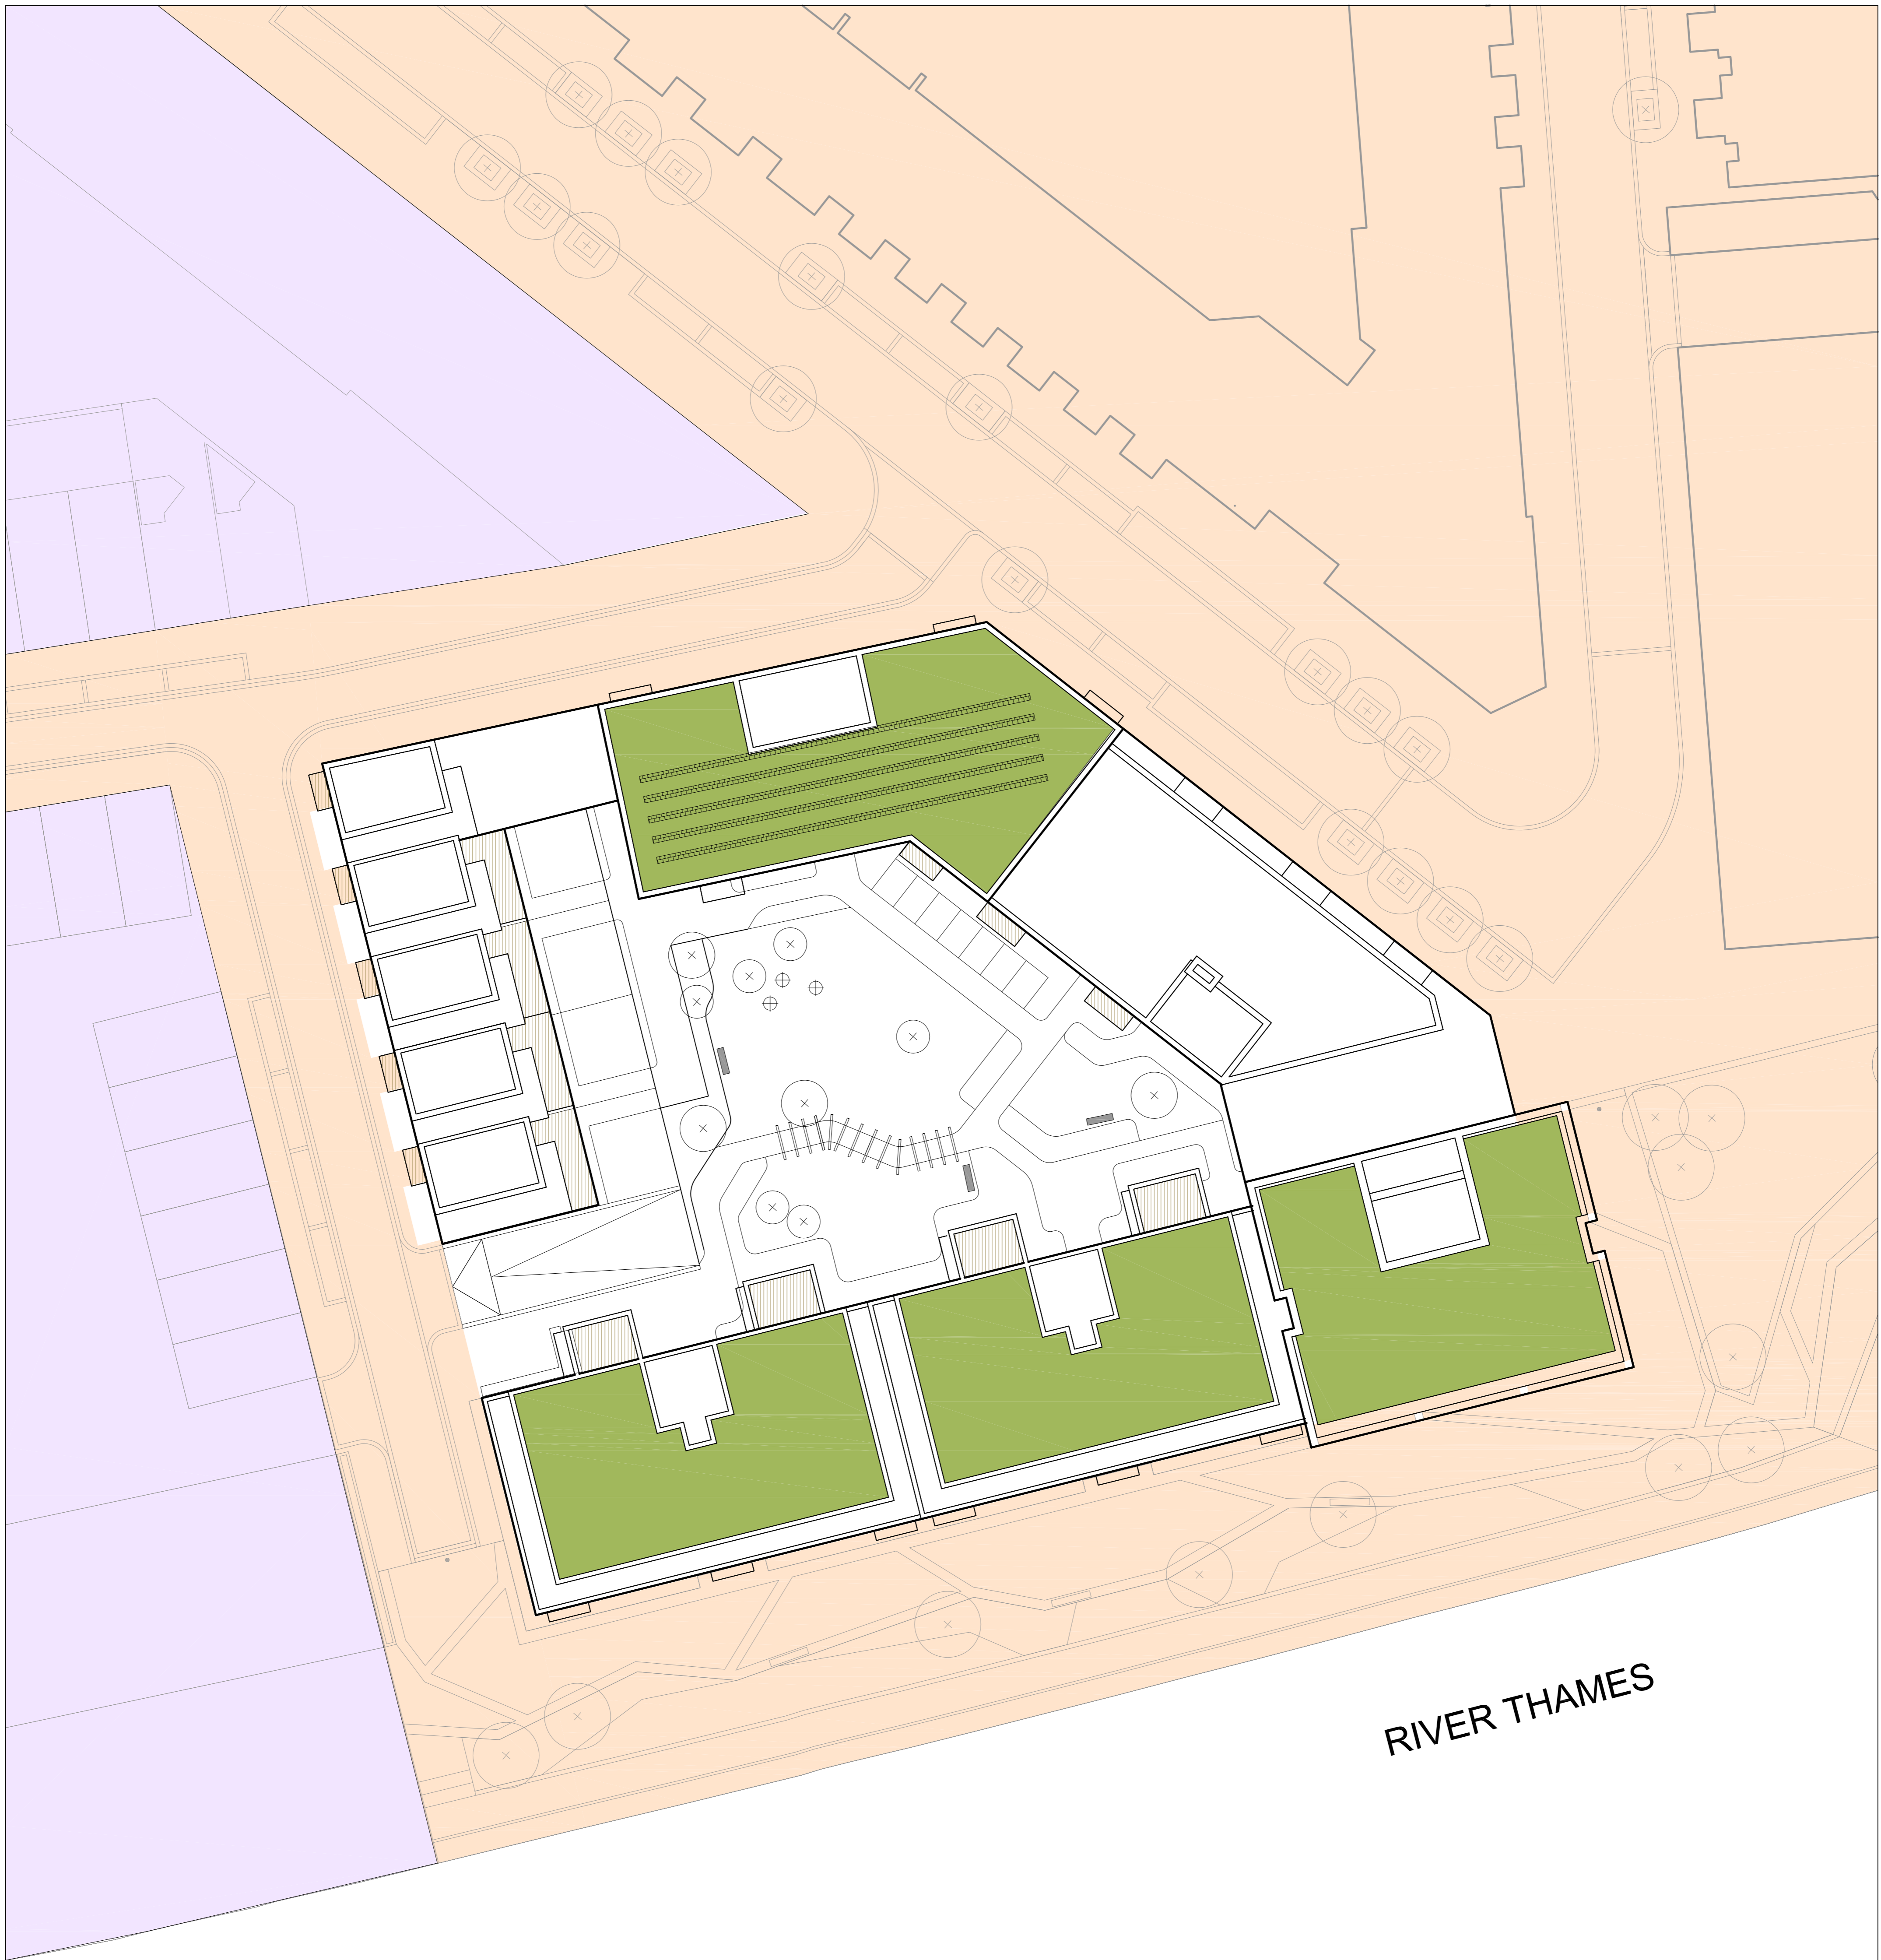

RIVER THAMES

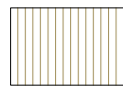- KEY**
-  ROOF TERRACE
 -  GREEN AND BROWN ROOFS
 -  GREEN AND BROWN ROOFS

- GENERAL NOTES**
1. Do not scale drawing.
 2. All setting out, levels and dimensions to be agreed on site.
 3. The dimensions of all materials must be checked on site before being laid out.
 4. This drawing must be read with the relevant specification clauses and detail drawings.
 5. Order of construction and setting out to be agreed on site.

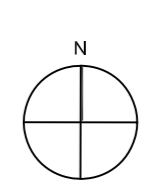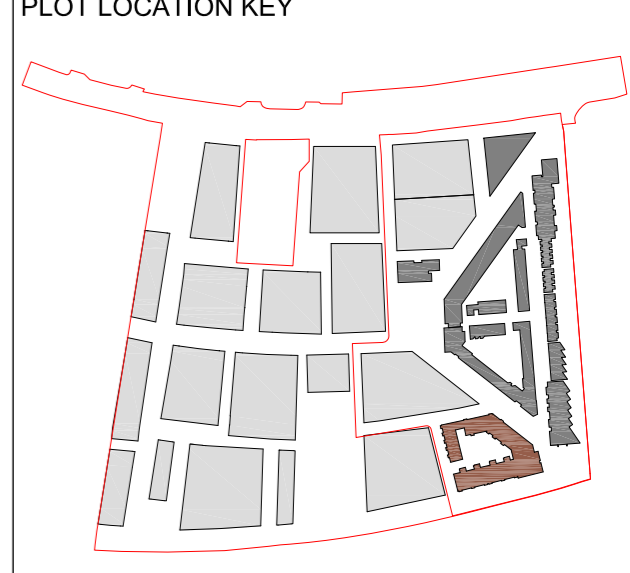

Project MINOCO	Drawing Title LANDSCAPE ROOF PLAN PLOT 10	Revision	Date	Client: Ballymore Group Address: Pointe North 3 Greenwich View Place London E14 9NN	Consultant TOWNSHEND Landscape Architects Unit 3A, Zetland House London EC2A 4HG Telephone: 020 7729 9333 Fax: 020 7729 3300 E-Mail: info@townshenda.com	Project No.	Scale	Approved By	Drawing No.	Revision	
		R01 - Minor Amendments	150911			465.1	1:250 @ A1 1:500 @ A3	MA			R01
		<small>Dimensions to be verified on site. Figured dimensions to take precedence to those scaled. Any areas indicated on this drawing are for guidance only. No responsibility is taken for their accuracy.</small>			Date		Drawn By				
					SEP 2011		A1	MIC	DPA-10-902		