


KEY	
	Balconies and roof terraces, including soft and hard landscaping

FeildenCleggBradleyStudios
 LLP
 Twenty
 Tottenham Street
 London
 W1T 4RF
 ☎ 020 73235737
 📠 020 73235720
 📧 london@fcbstudios.com

P1 - PLANNING ISSUE	SEPTEMBER 2011
Amendment	Date
MINOCO PLOT DESIGN	Job/Drawing No DPA-02-099 Amendment P1
Plot 02 Basement Plan	Scale 1:250 (1:500 @ A3)
Client Clearstorm Limited and Heracles Limited both wholly owned subsidiaries of Ballymore Group	Date September 2011 Drawn TM / ME
Do not scale	All dimensions to be checked on site
Original printed at A1	

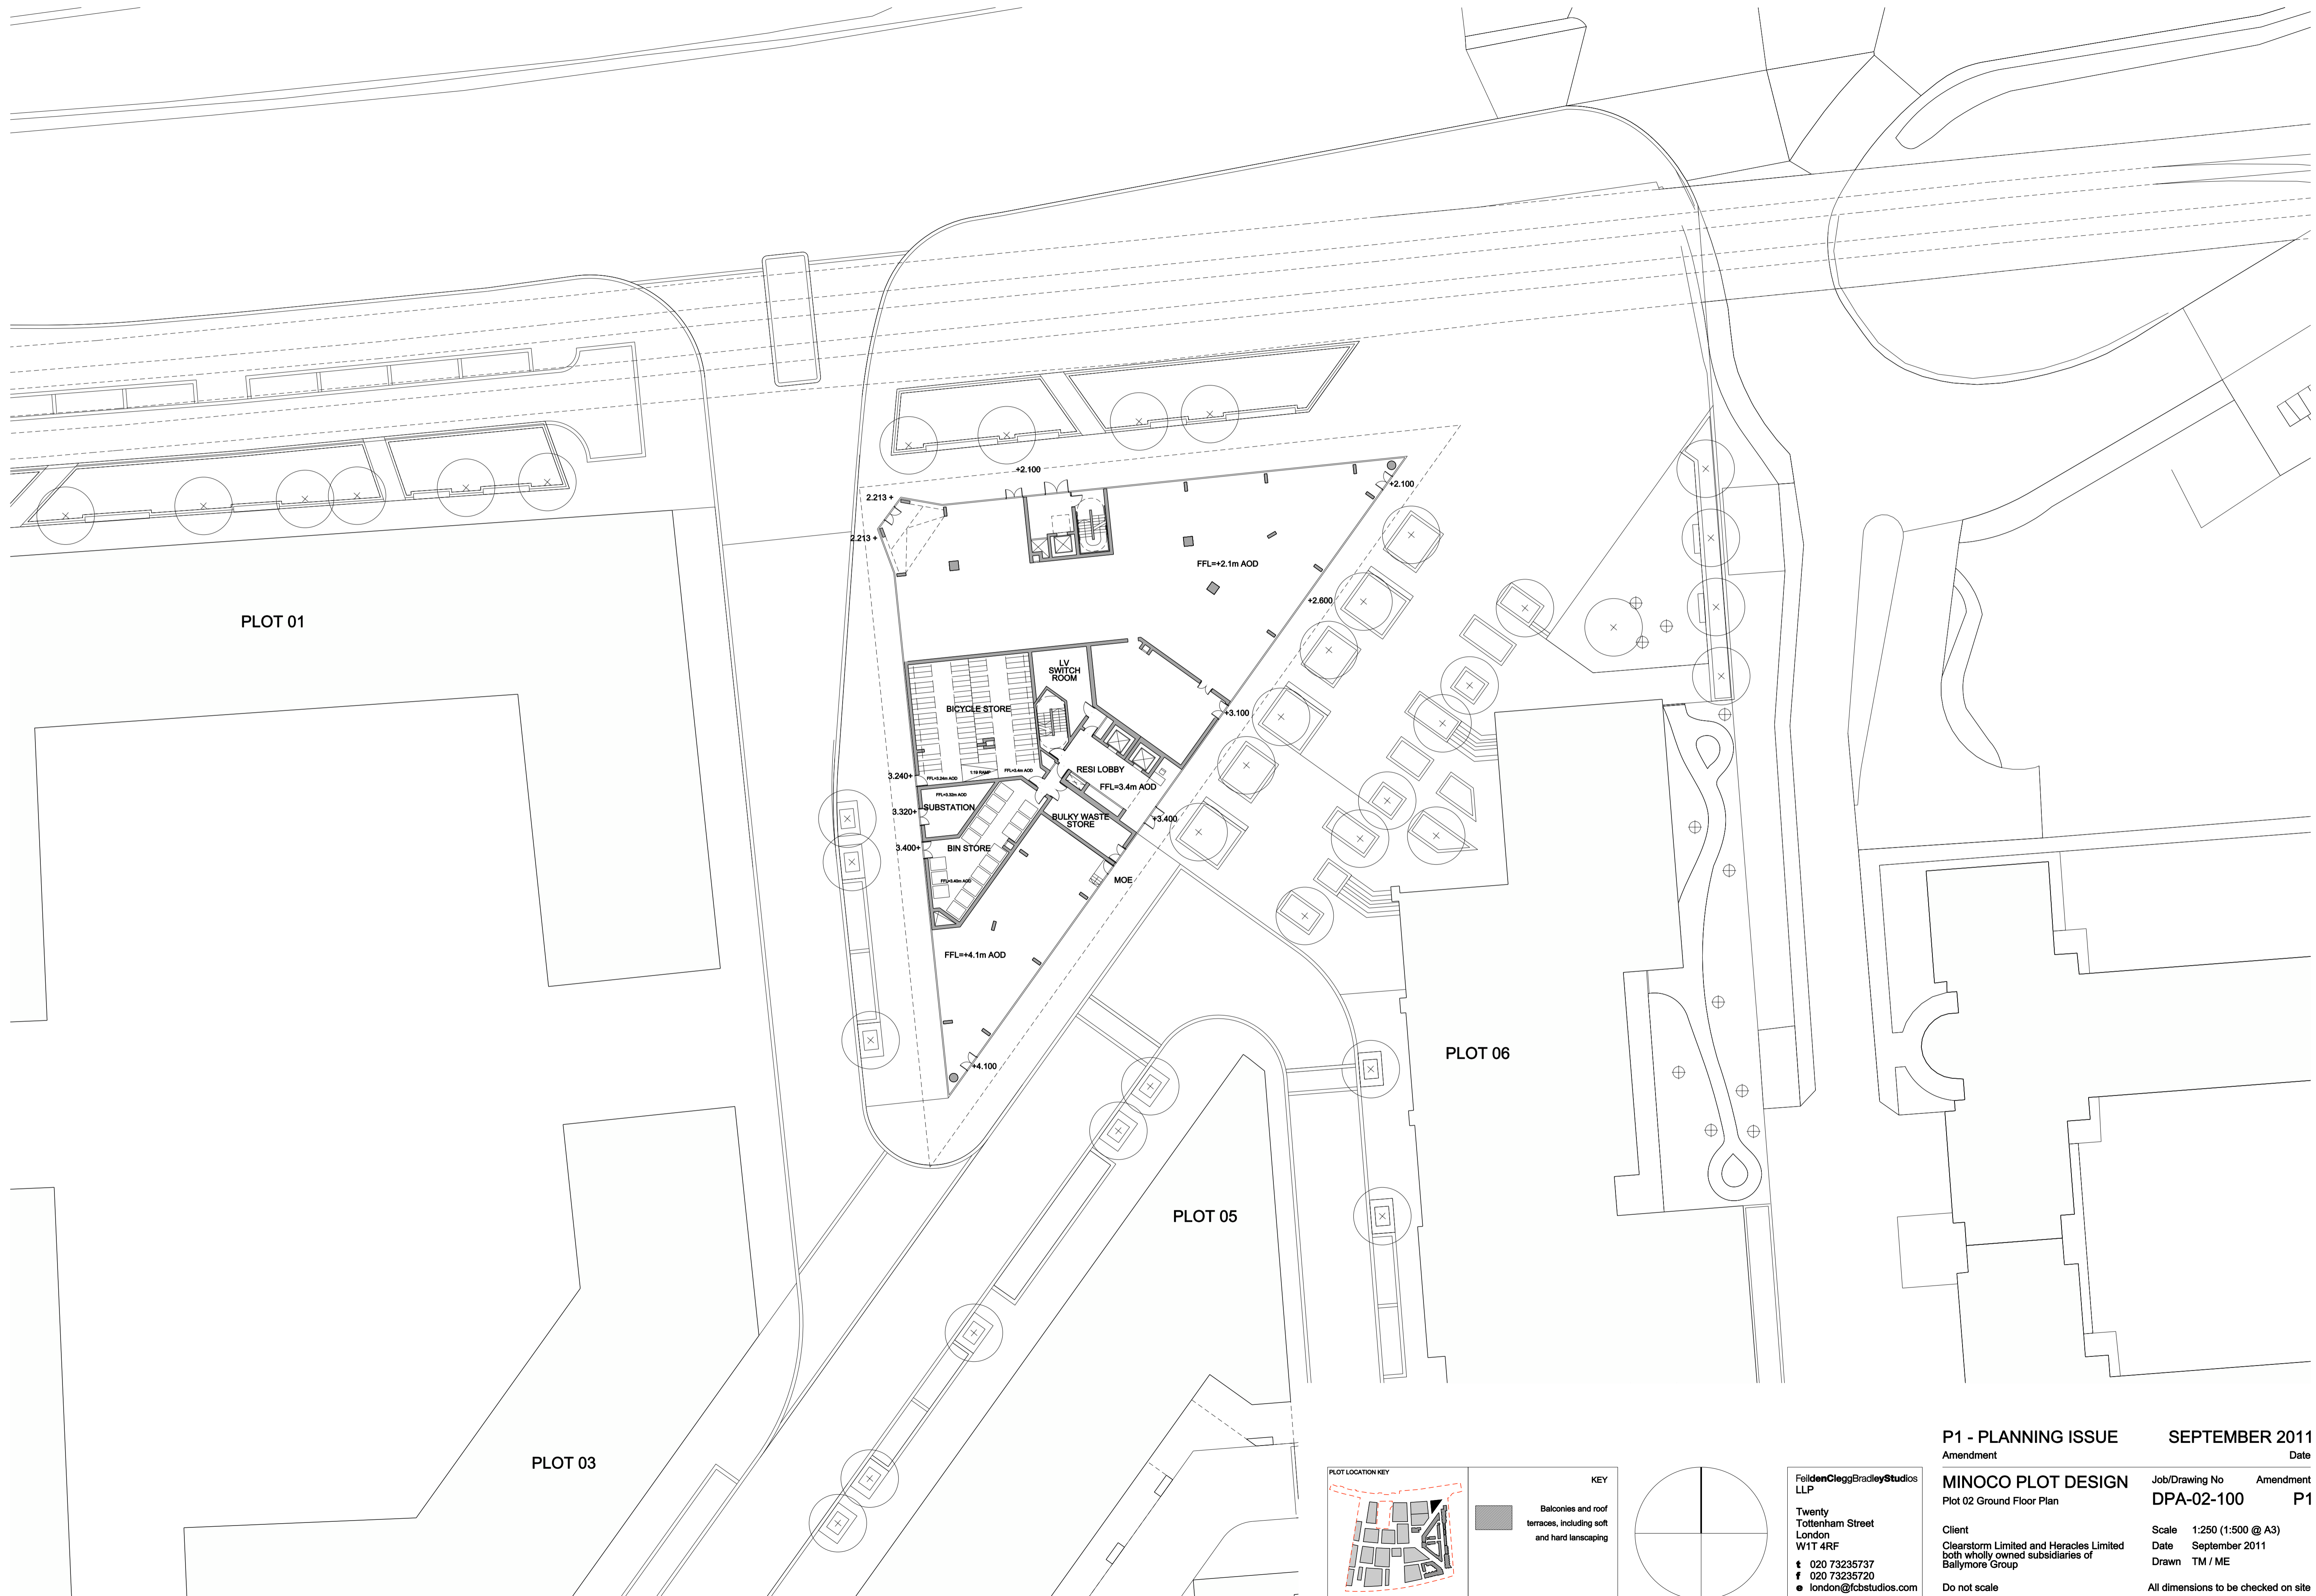


PLOT 01


PLOT 06

PLOT 05

PLOT 03

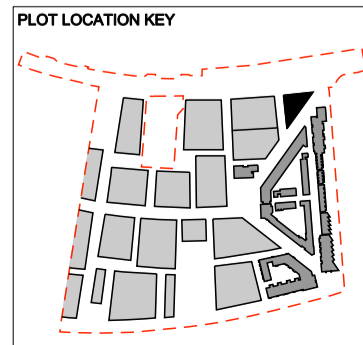

KEY	
	Balconies and roof terraces, including soft and hard landscaping

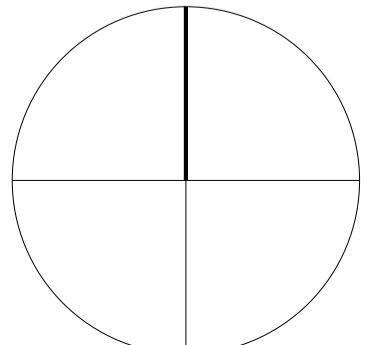

FeildenCleggBradleyStudios
LLP
Twenty
Tottenham Street
London
W1T 4RF
t 020 73235737
f 020 73235720
e london@fcbstudios.com


P1 - PLANNING ISSUE **SEPTEMBER 2011**
Amendment Date

MINOCO PLOT DESIGN Job/Drawing No Amendment
Plot 02 Ground Floor Plan **DPA-02-100** **P1**

Client Scale 1:250 (1:500 @ A3)
Clearstorm Limited and Heracles Limited Date September 2011
both wholly owned subsidiaries of Drawn TM / ME
Ballymore Group

Do not scale All dimensions to be checked on site

Original printed at A1

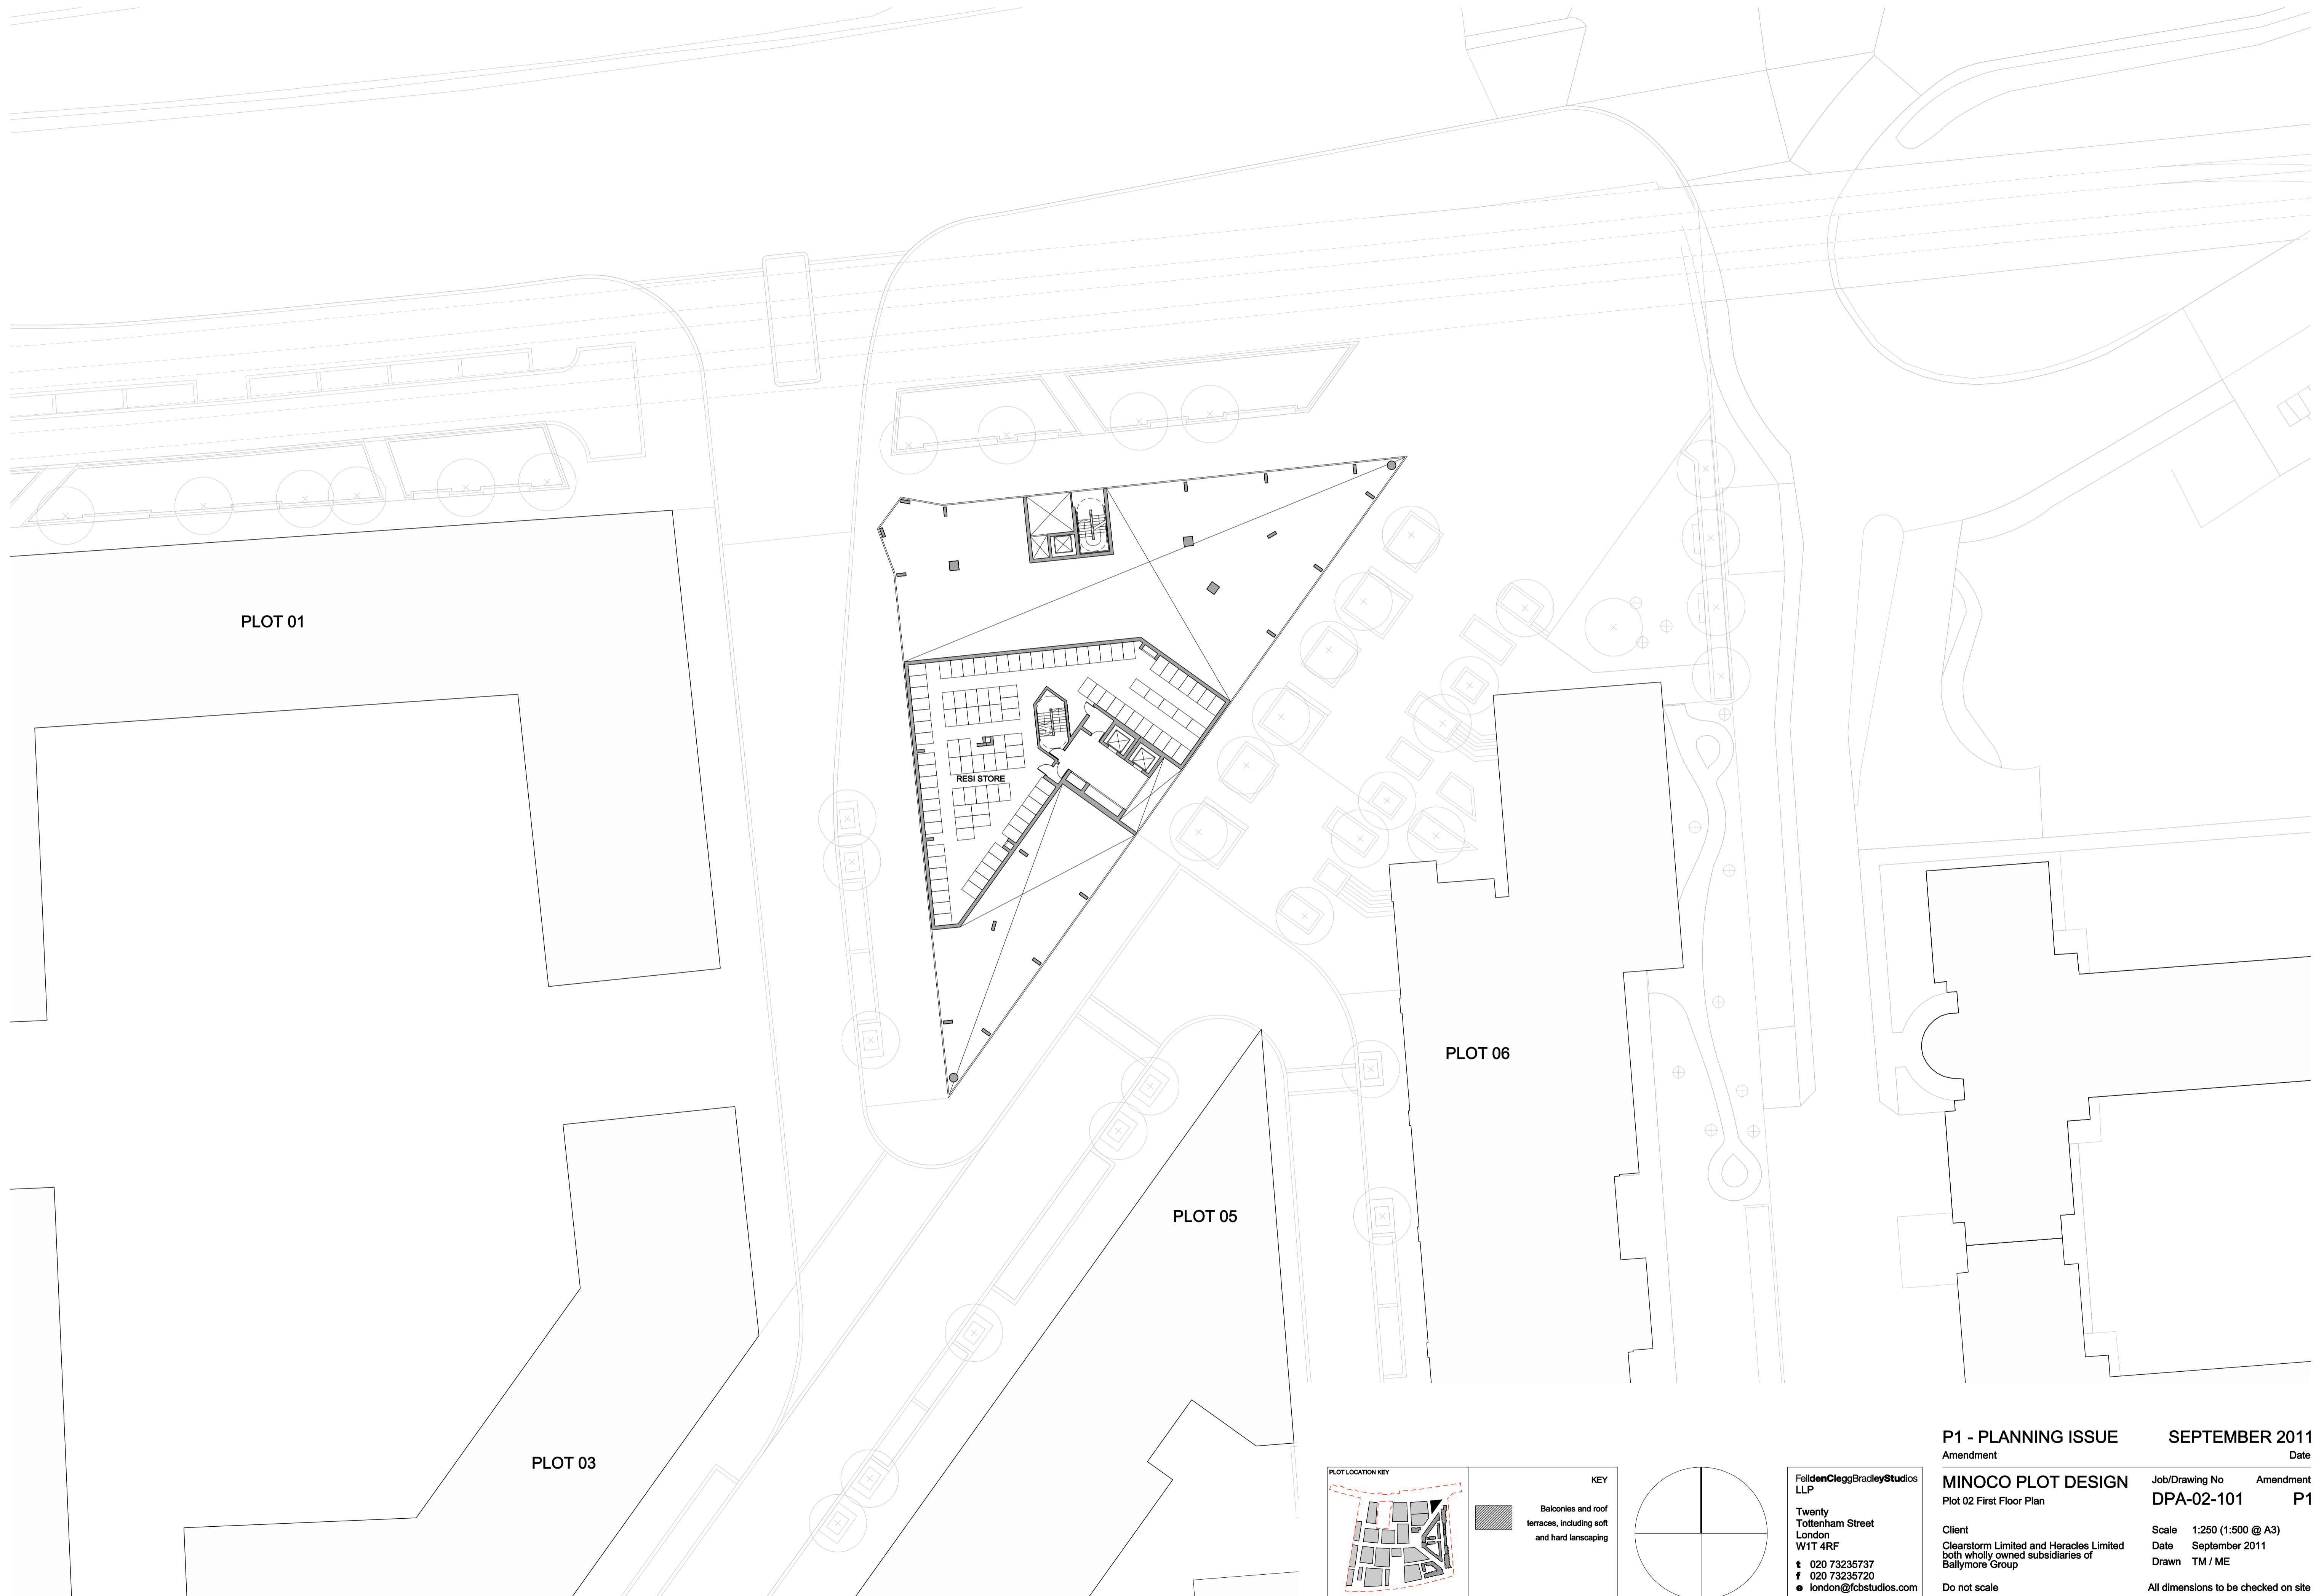


PLOT 01

PLOT 03


PLOT 05

PLOT 06

RESI STORE

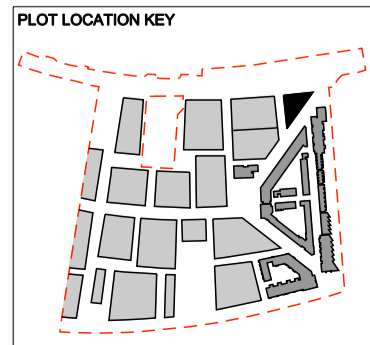

KEY	
	Balconies and roof terraces, including soft and hard landscaping

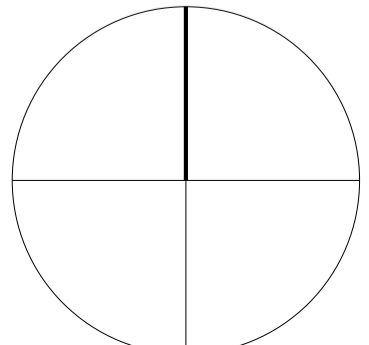

FeildenCleggBradleyStudios
LLP
Twenty
Tottenham Street
London
W1T 4RF
t 020 73235737
f 020 73235720
e london@fcbstudios.com

P1 - PLANNING ISSUE SEPTEMBER 2011
Amendment Date

MINOCO PLOT DESIGN Job/Drawing No Amendment
Plot 02 First Floor Plan DPA-02-101 P1

Client Scale 1:250 (1:500 @ A3)
Clearstorm Limited and Heracles Limited Date September 2011
both wholly owned subsidiaries of Drawn TM / ME
Ballymore Group

Do not scale All dimensions to be checked on site

Original printed at A1



PLOT 01

PLOT 03

PLOT 05

PLOT 06

ATRIUM

02.02.01

02.02.02

02.02.03

02.02.04


02.02.05

02.02.06


02.02.07

02.02.08

02.02.09

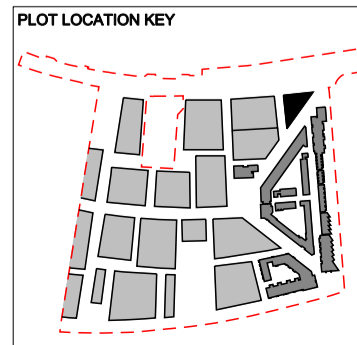

KEY	
	Balconies and roof terraces, including soft and hard landscaping

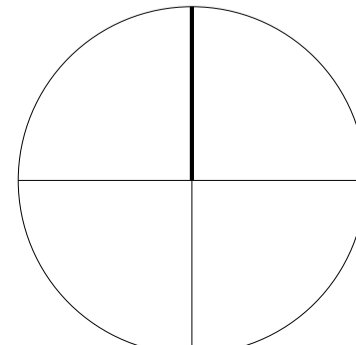

FeildenCleggBradleyStudios
LLP
Twenty
Tottenham Street
London
W1T 4RF
t 020 73235737
f 020 73235720
e london@fcbstudios.com

P1 - PLANNING ISSUE SEPTEMBER 2011
Amendment Date

MINOCO PLOT DESIGN Job/Drawing No Amendment
Plot 02 Second Floor Plan DPA-02-102 P1

Client Scale 1:250 (1:500 @ A3)
Clearstorm Limited and Heracles Limited Date September 2011
both wholly owned subsidiaries of Drawn TM / ME
Ballymore Group

Do not scale All dimensions to be checked on site
Original printed at A1




PLOT 01

PLOT 03


PLOT 05

PLOT 06

VOID

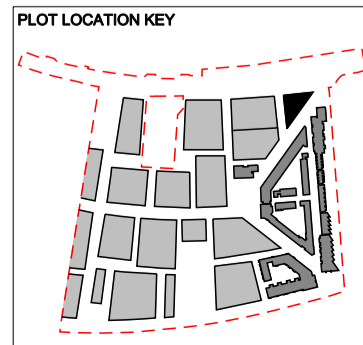

KEY	
	Balconies and roof terraces, including soft and hard landscaping

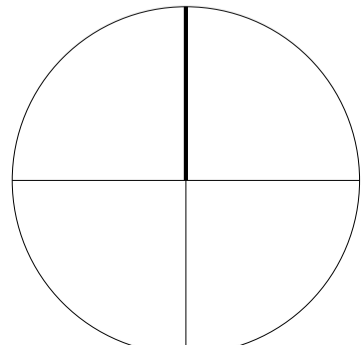

FeildenCleggBradleyStudios
 LLP
 Twenty
 Tottenham Street
 London
 W1T 4RF
 ☎ 020 73235737
 📠 020 73235720
 🌐 london@fcbstudios.com

P1 - PLANNING ISSUE **SEPTEMBER 2011**
 Amendment Date

MINOCO PLOT DESIGN Job/Drawing No Amendment
 Plot 02 Third Floor Plan **DPA-02-103** **P1**

Client Scale 1:250 (1:500 @ A3)
 Clearstorm Limited and Heracles Limited Date September 2011
 both wholly owned subsidiaries of Drawn TM / ME
 Ballymore Group

Do not scale All dimensions to be checked on site

Original printed at A1




PLOT 01


PLOT 03


PLOT 05

PLOT 06

VOID

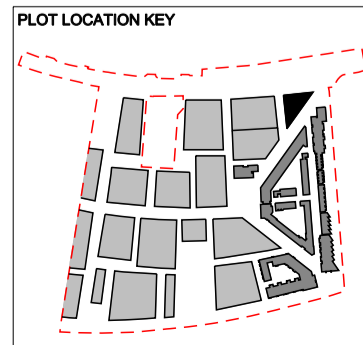

KEY	
	Balconies and roof terraces, including soft and hard landscaping

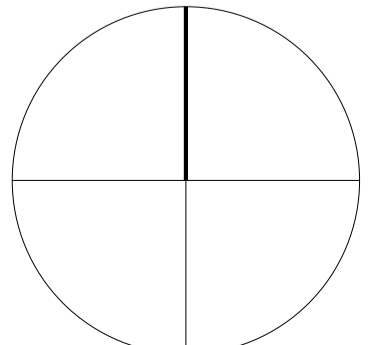

FeildenCleggBradleyStudios
LLP
Twenty
Tottenham Street
London
W1T 4RF
t 020 73235737
f 020 73235720
e london@fcbstudios.com

P1 - PLANNING ISSUE **SEPTEMBER 2011**
Amendment Date

MINOCO PLOT DESIGN Job/Drawing No Amendment
Plot 02 Fourth Floor Plan **DPA-02-104** **P1**

Client Scale 1:250 (1:500 @ A3)
Clearstorm Limited and Heracles Limited Date September 2011
both wholly owned subsidiaries of Drawn TM / ME
Ballymore Group

Do not scale All dimensions to be checked on site

Original printed at A1




PLOT 01


PLOT 03


PLOT 05

PLOT 06

VOID

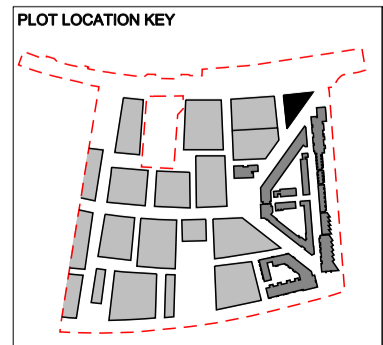

KEY	
	Balconies and roof terraces, including soft and hard landscaping

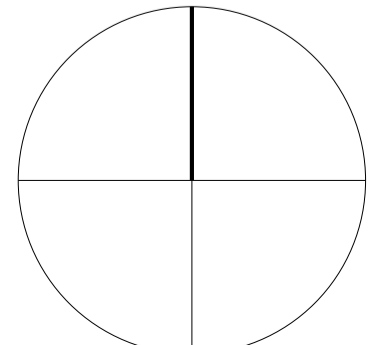

FeildenCleggBradleyStudios
LLP
Twenty
Tottenham Street
London
W1T 4RF
t 020 73235737
f 020 73235720
e london@fcbstudios.com

P1 - PLANNING ISSUE **SEPTEMBER 2011**
 Amendment Date
MINOCO PLOT DESIGN Job/Drawing No Amendment
 Plot 02 Fifth Floor Plan **DPA-02-105** **P1**
 Client Scale 1:250 (1:500 @ A3)
 Clearstorm Limited and Heracles Limited Date September 2011
 both wholly owned subsidiaries of Drawn TM / ME
 Ballymore Group
 Do not scale All dimensions to be checked on site
 Original printed at A1




PLOT 01

VOID


PLOT 06

PLOT 05

PLOT 03

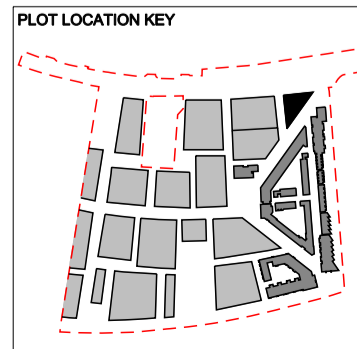

KEY	
	Balconies and roof terraces, including soft and hard landscaping

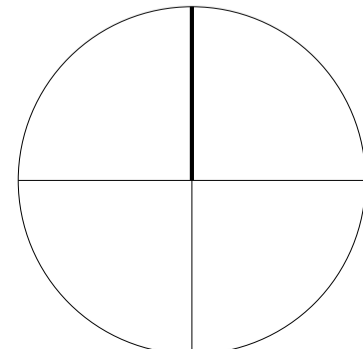

FeildenCleggBradleyStudios
LLP
Twenty
Tottenham Street
London
W1T 4RF
t 020 73235737
f 020 73235720
e london@fcbstudios.com

P1 - PLANNING ISSUE SEPTEMBER 2011
Amendment Date

MINOCO PLOT DESIGN Job/Drawing No Amendment
Plot 02 Sixth Floor Plan DPA-02-106 P1

Client Scale 1:250 (1:500 @ A3)
Clearstorm Limited and Heracles Limited Date September 2011
both wholly owned subsidiaries of Ballymore Group Drawn TM / ME

Do not scale Original printed at A1
All dimensions to be checked on site



PLOT 01

PLOT 03

PLOT 05

PLOT 06

VOID

02.07.12

02.07.01

02.07.02

02.07.03

02.07.04

02.07.05

02.07.06


02.07.07


02.07.08


02.07.09

02.07.10

02.07.11

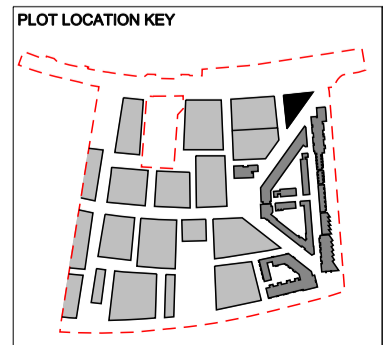

KEY	
	Balconies and roof terraces, including soft and hard landscaping

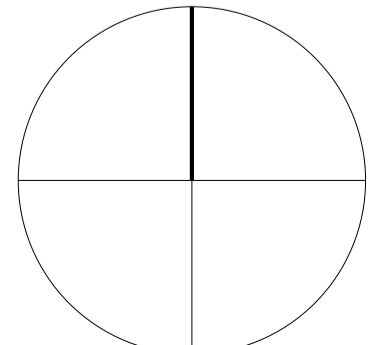

FeildenCleggBradleyStudios
LLP
Twenty
Tottenham Street
London
W1T 4RF
t 020 73235737
f 020 73235720
e london@fcbstudios.com

P1 - PLANNING ISSUE **SEPTEMBER 2011**
Amendment Date

MINOCO PLOT DESIGN Job/Drawing No **DPA-02-107** Amendment **P1**
Plot 02 Seventh Floor Plan

Client Scale 1:250 (1:500 @ A3)
Clearstorm Limited and Heracles Limited Date September 2011
both wholly owned subsidiaries of Drawn TM / ME
Ballymore Group

Do not scale All dimensions to be checked on site

Original printed at A1





PLOT 01


PLOT 03

PLOT 05

PLOT 06

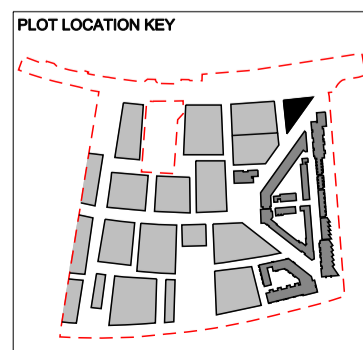

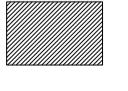KEY	
	Balconies and roof terraces, including soft and hard landscaping

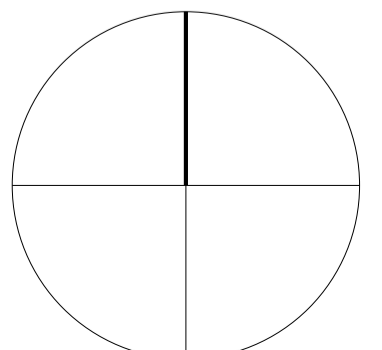

FeildenCleggBradleyStudios
 LLP
 Twenty
 Tottenham Street
 London
 W1T 4RF
 t 020 73235737
 f 020 73235720
 e london@fcbstudios.com

P1 - PLANNING ISSUE **SEPTEMBER 2011**
 Amendment Date

MINOCO PLOT DESIGN Job/Drawing No Amendment
 Plot 02 Eighth Floor Plan **DPA-02-108** **P1**

Client Scale 1:250 (1:500 @ A3)
 Clearstorm Limited and Heracles Limited Date September 2011
 both wholly owned subsidiaries of Drawn TM / ME
 Ballymore Group

Do not scale All dimensions to be checked on site

Original printed at A1




PLOT 01

PLOT 03


PLOT 05

PLOT 06

VOID

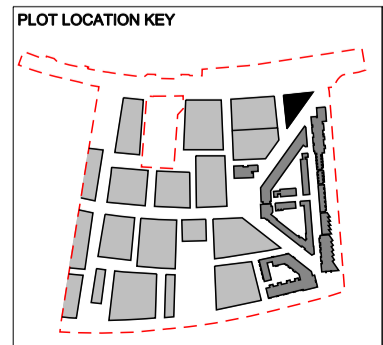

KEY	
	Balconies and roof terraces, including soft and hard landscaping

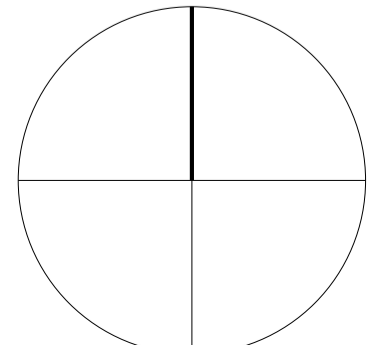

FeildenCleggBradleyStudios
 LLP
 Twenty
 Tottenham Street
 London
 W1T 4RF
 ☎ 020 73235737
 📠 020 73235720
 🌐 london@fcbstudios.com

P1 - PLANNING ISSUE **SEPTEMBER 2011**
 Amendment Date

MINOCO PLOT DESIGN Job/Drawing No Amendment
 Plot 02 Ninth Floor Plan **DPA-02-109** **P1**

Client Scale 1:250 (1:500 @ A3)
 Clearstorm Limited and Heracles Limited Date September 2011
 both wholly owned subsidiaries of Drawn TM / ME
 Ballymore Group

Do not scale All dimensions to be checked on site

Original printed at A1




PLOT 01


PLOT 03


PLOT 05

PLOT 06

VOID

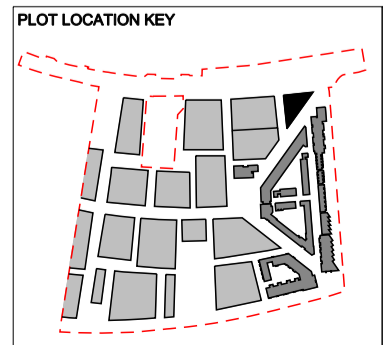

KEY	
	Balconies and roof terraces, including soft and hard landscaping

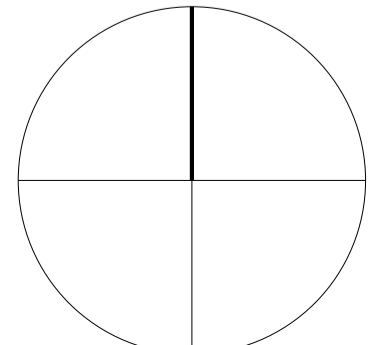

FeildenCleggBradleyStudios
 LLP
 Twenty
 Tottenham Street
 London
 W1T 4RF
 t 020 73235737
 f 020 73235720
 e london@fcbstudios.com

P1 - PLANNING ISSUE **SEPTEMBER 2011**
 Amendment Date

MINOCO PLOT DESIGN Job/Drawing No Amendment
 Plot 02 Tenth Floor Plan DPA-02-110 P1

Client Scale 1:250 (1:500 @ A3)
 Clearstorm Limited and Heracles Limited Date September 2011
 both wholly owned subsidiaries of Drawn TM / ME
 Ballymore Group

Do not scale All dimensions to be checked on site

Original printed at A1



PLOT 01

PV's

PV's

Par= +43.570m AOD

Flues= +45.170m AOD

Par= +43.570m AOD


PV's

Par= +39.050m AOD


PLOT 06

PLOT 05

PLOT 03

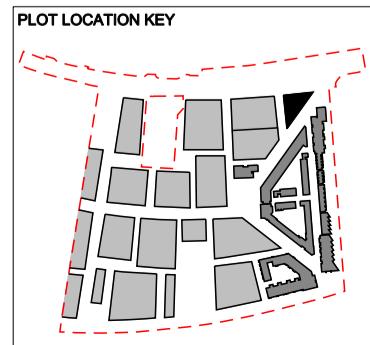

KEY	
	Balconies and roof terraces, including soft and hard landscaping

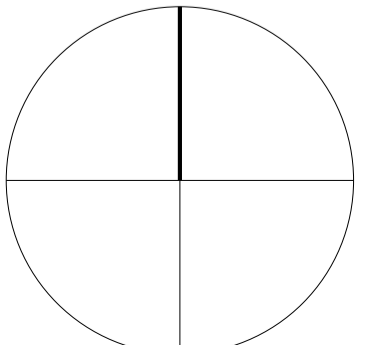

FeildenCleggBradleyStudios
LLP
Twenty
Tottenham Street
London
W1T 4RF
t 020 73235737
f 020 73235720
e london@fcbstudios.com

P1 - PLANNING ISSUE **SEPTEMBER 2011**
Amendment Date


MINOCO PLOT DESIGN Job/Drawing No Amendment
Plot 02 Roof Plan **DPA-02-111** **P1**

Client Scale 1:250 (1:500 @ A3)
Clearstorm Limited and Heracles Limited Date September 2011
both wholly owned subsidiaries of Drawn TM / ME
Ballymore Group


Do not scale All dimensions to be checked on site

Original printed at A1



- 01 BRICK
- 02 FULL HEIGHT GLAZING
- 03 CAR PARK ENTRANCE
- 04 METAL BALUSTRADE
- 05 GLASS BALUSTRADE
- 06 JULIET BALCONY WITH GLASS BALUSTRADE
- 07 RECONSTITUTED STONE
- 08 METAL INFILL PANEL
- 09 METAL LOUVERS
- 10 LOUVERED DOORS
- 11 PRIVACY SCREEN
- 12 TIMBER CLADDING
- 13 METAL CLAD CANOPY
- 14 RAIN WATER DOWNPIPE
- 15 FLUE
- 16 WHITE RENDERED

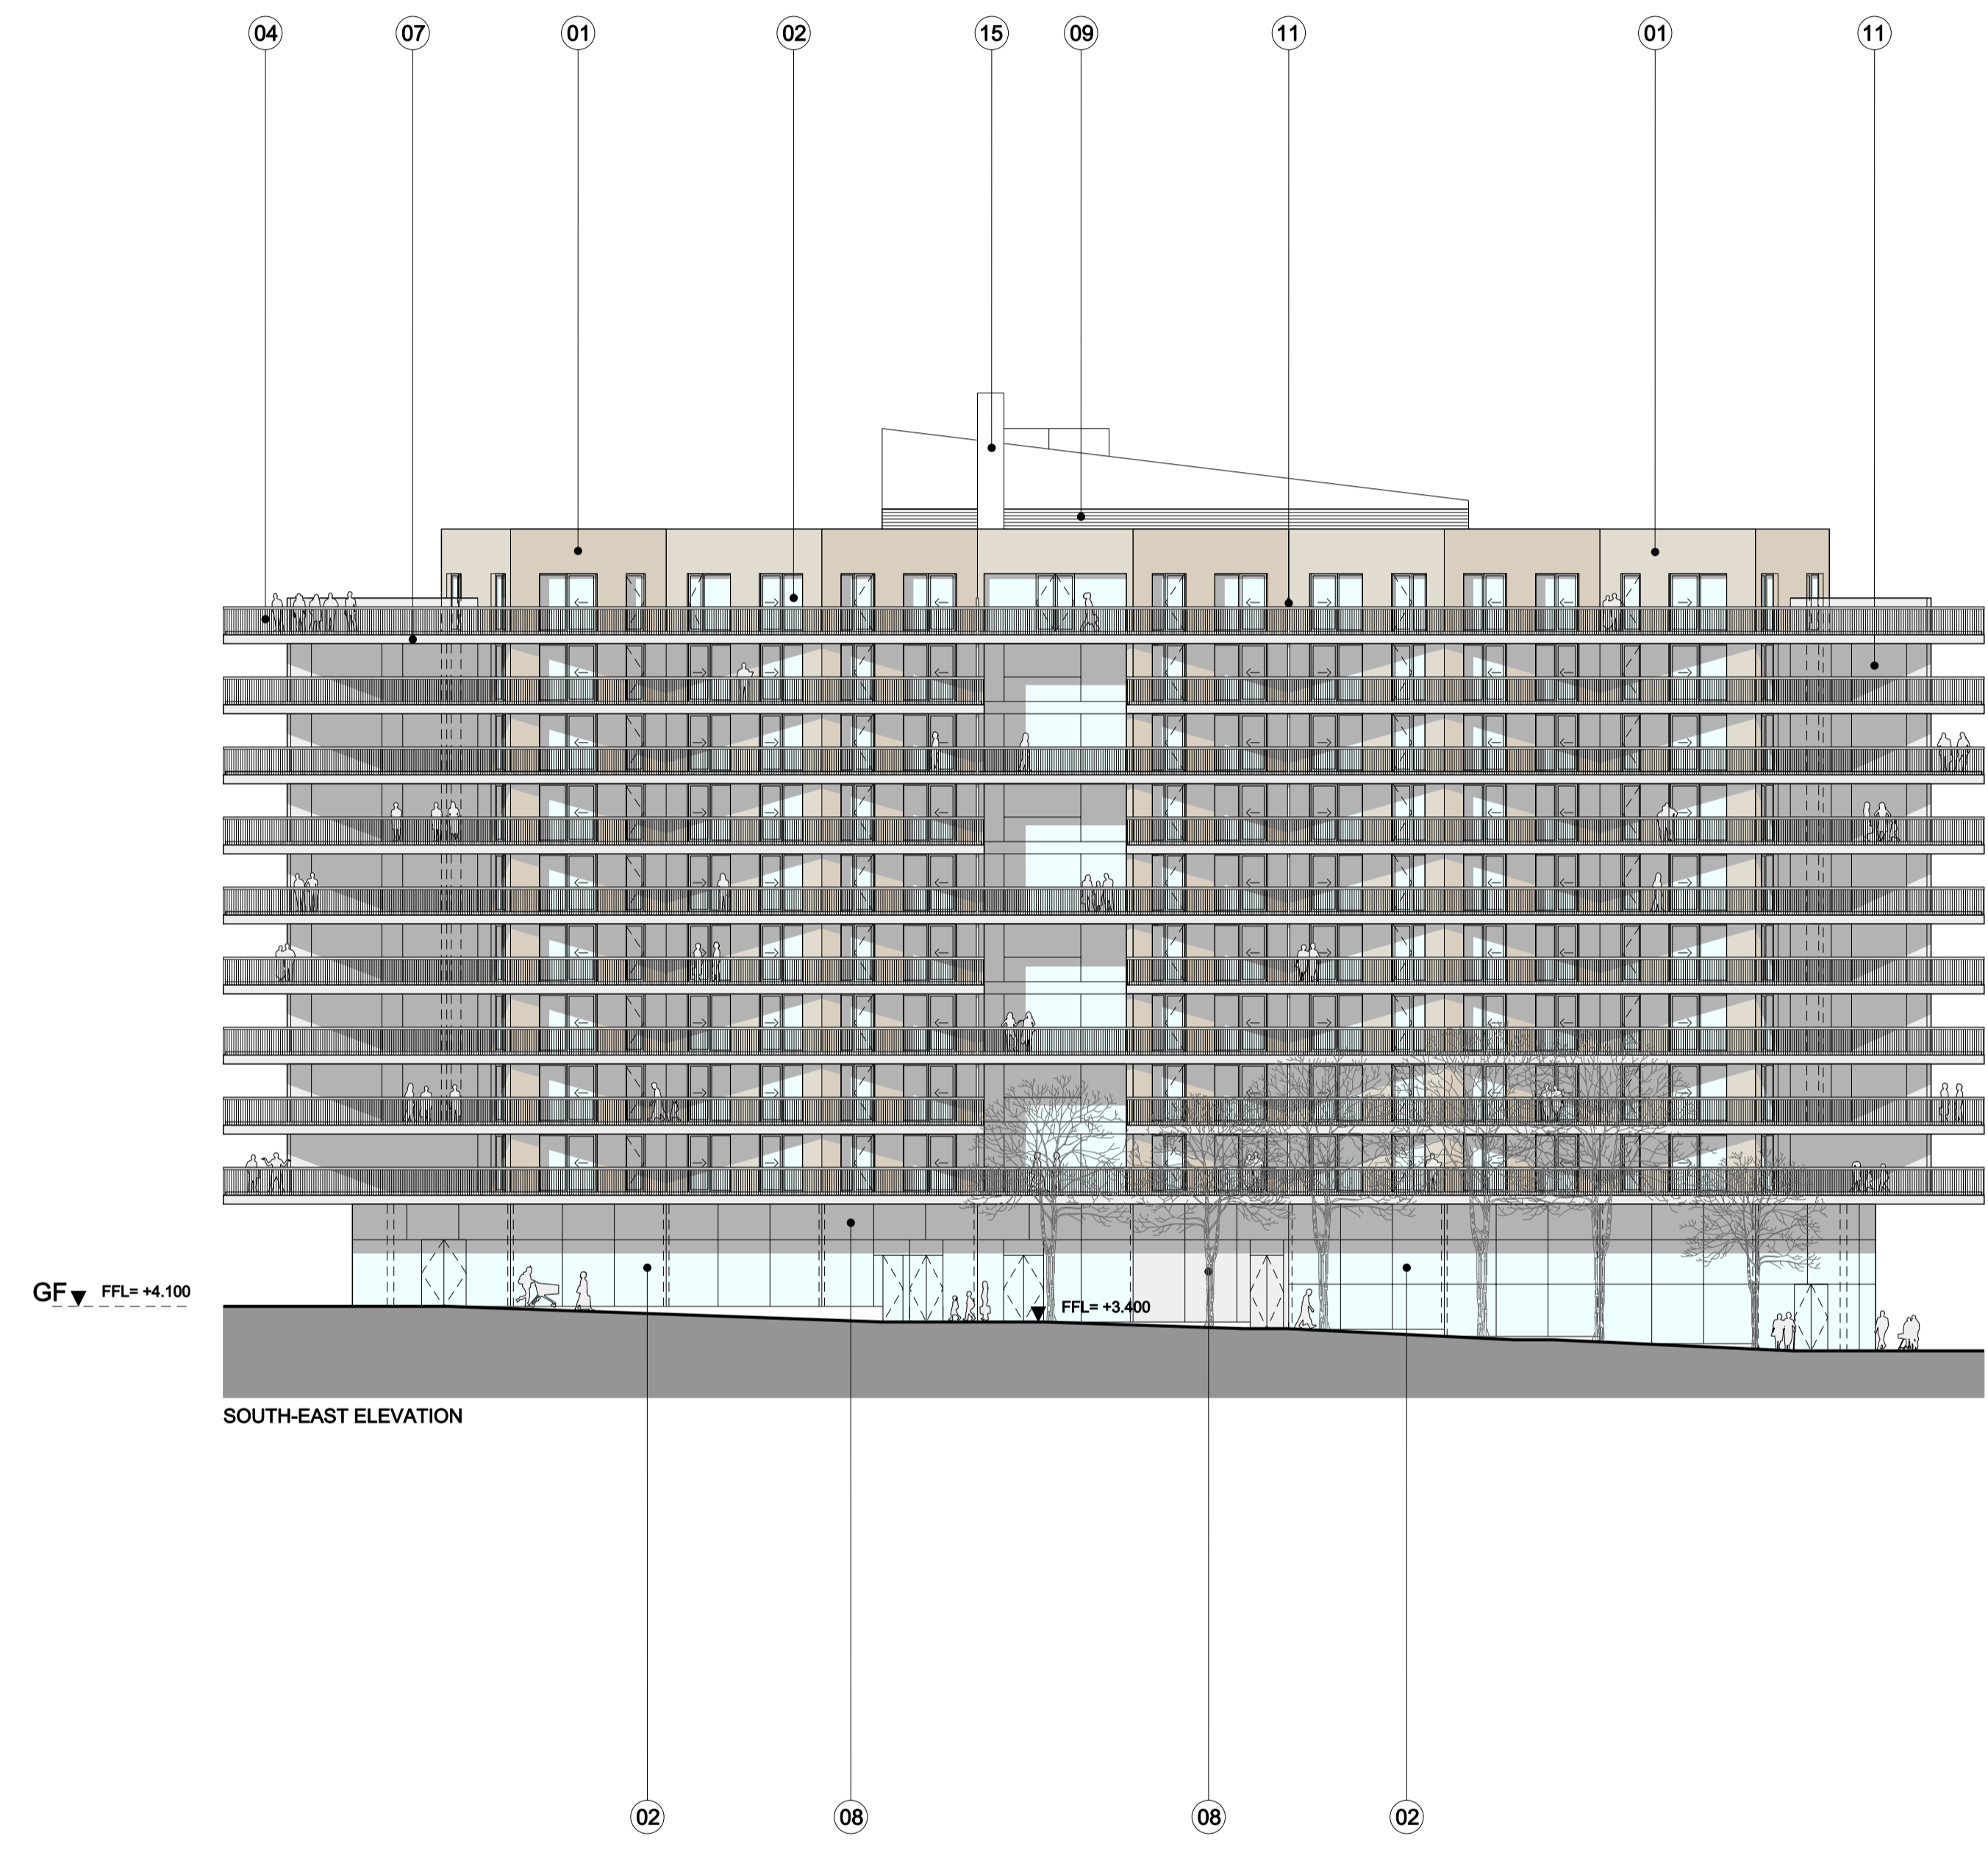

SOUTH-EAST ELEVATION

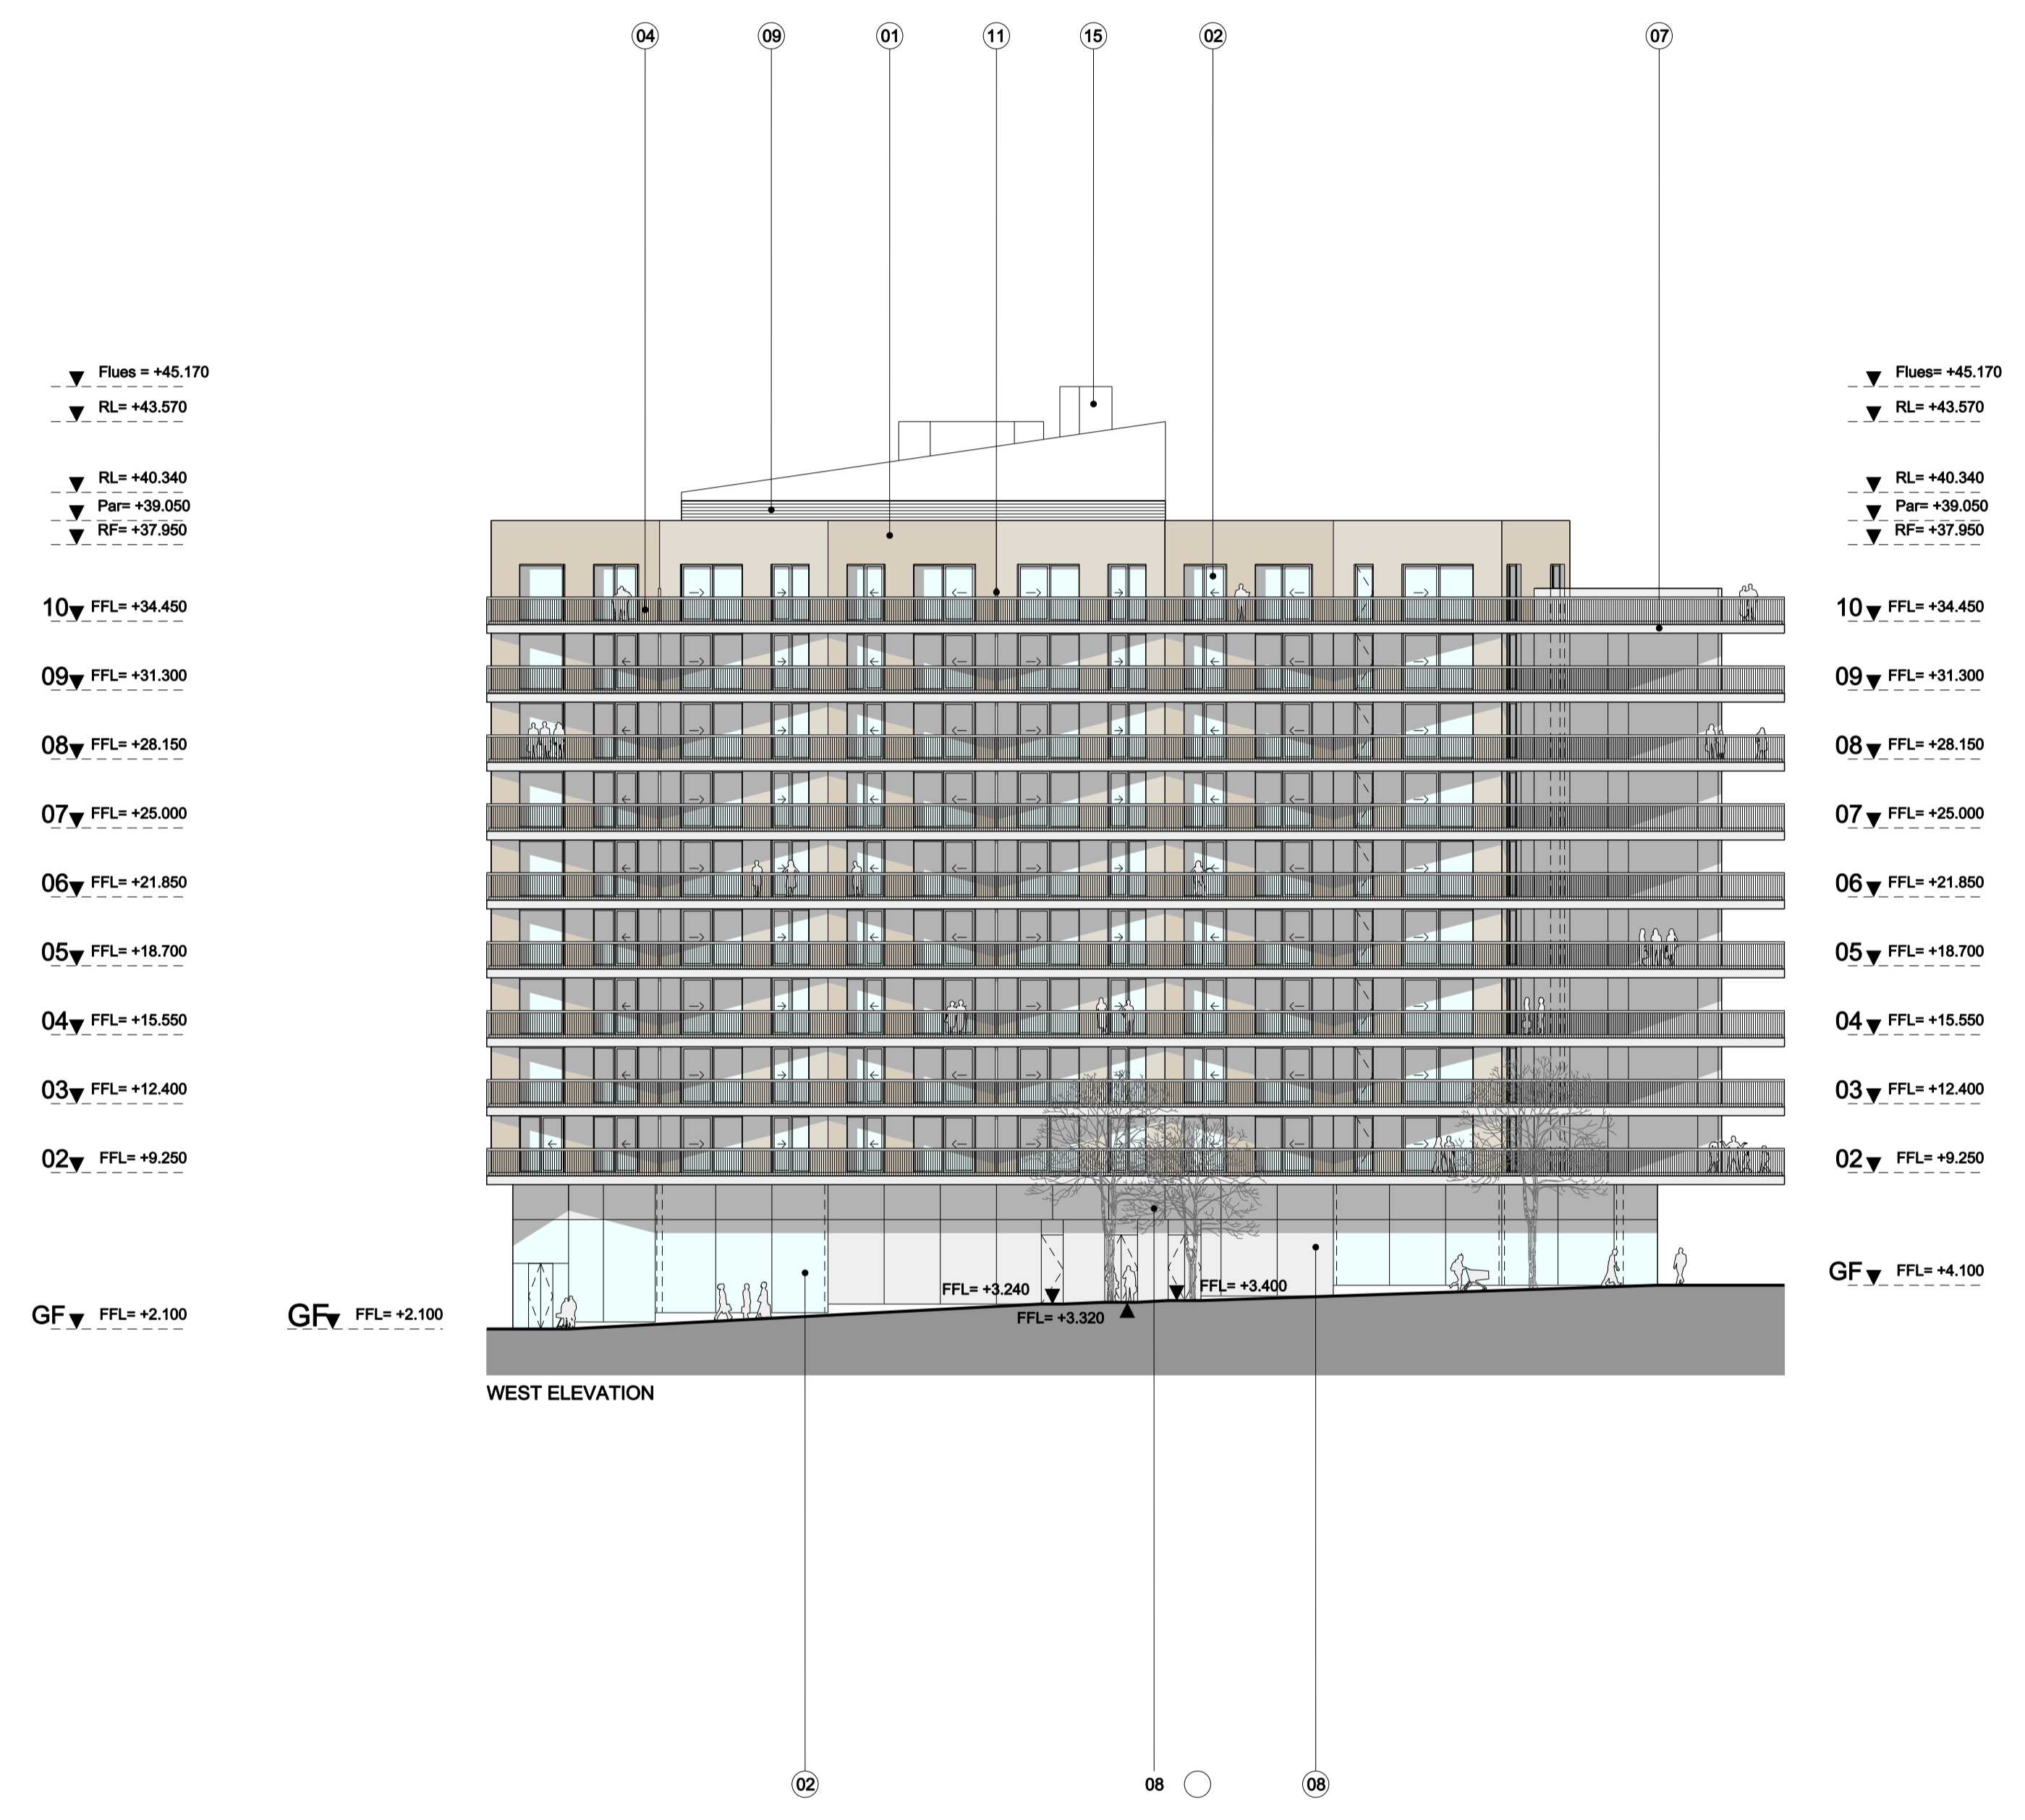


WEST ELEVATION

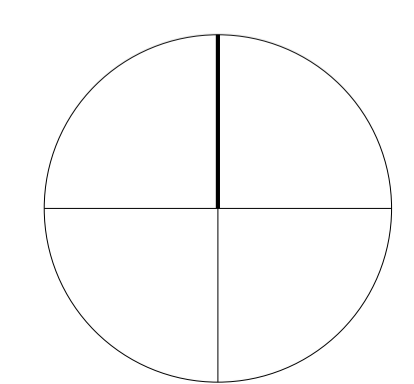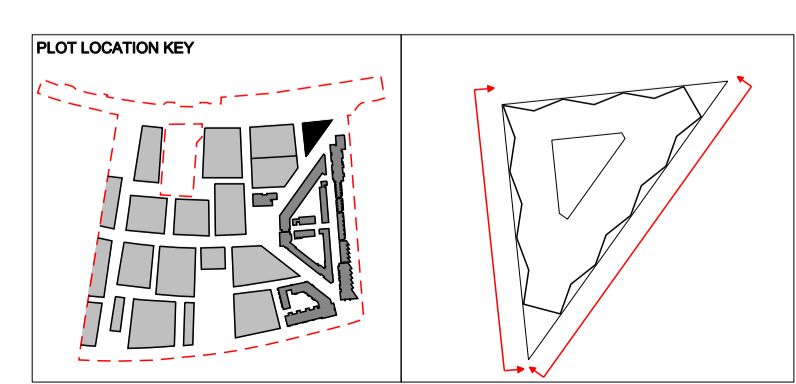

FeildenCleggBradleyStudios
LLP
Twenty
Tottenham Street
London
W1T 4RF
t 020 73235737
f 020 73235720
e london@fcbstudios.com


P1 - PLANNING ISSUE SEPTEMBER 2011
Amendment Date
MINOCO PLOT DESIGN Job/Drawing No Amendment
Plot 02 South-East and West Elevations DPA-02-200 P1
Client Scale 1:250 (1:500 @ A3)
Clearstorm Limited and Heracles Limited Date September 2011
both wholly owned subsidiaries of Drawn TM / ME
Ballymore Group
Do not scale All dimensions to be checked on site
Original printed at A1

- 01 BRICK
- 02 FULL HEIGHT GLAZING
- 03 CAR PARK ENTRANCE
- 04 METAL BALUSTRADE
- 05 GLASS BALUSTRADE
- 06 JULIET BALCONY WITH GLASS BALUSTRADE
- 07 RECONSTITUTED STONE
- 08 METAL INFILL PANEL
- 09 METAL LOUVERS
- 10 LOUVERED DOORS
- 11 PRIVACY SCREEN
- 12 TIMBER CLADDING
- 13 METAL CLAD CANOPY
- 14 RAIN WATER DOWNPIPE
- 15 FLUE
- 16 WHITE RENDERED

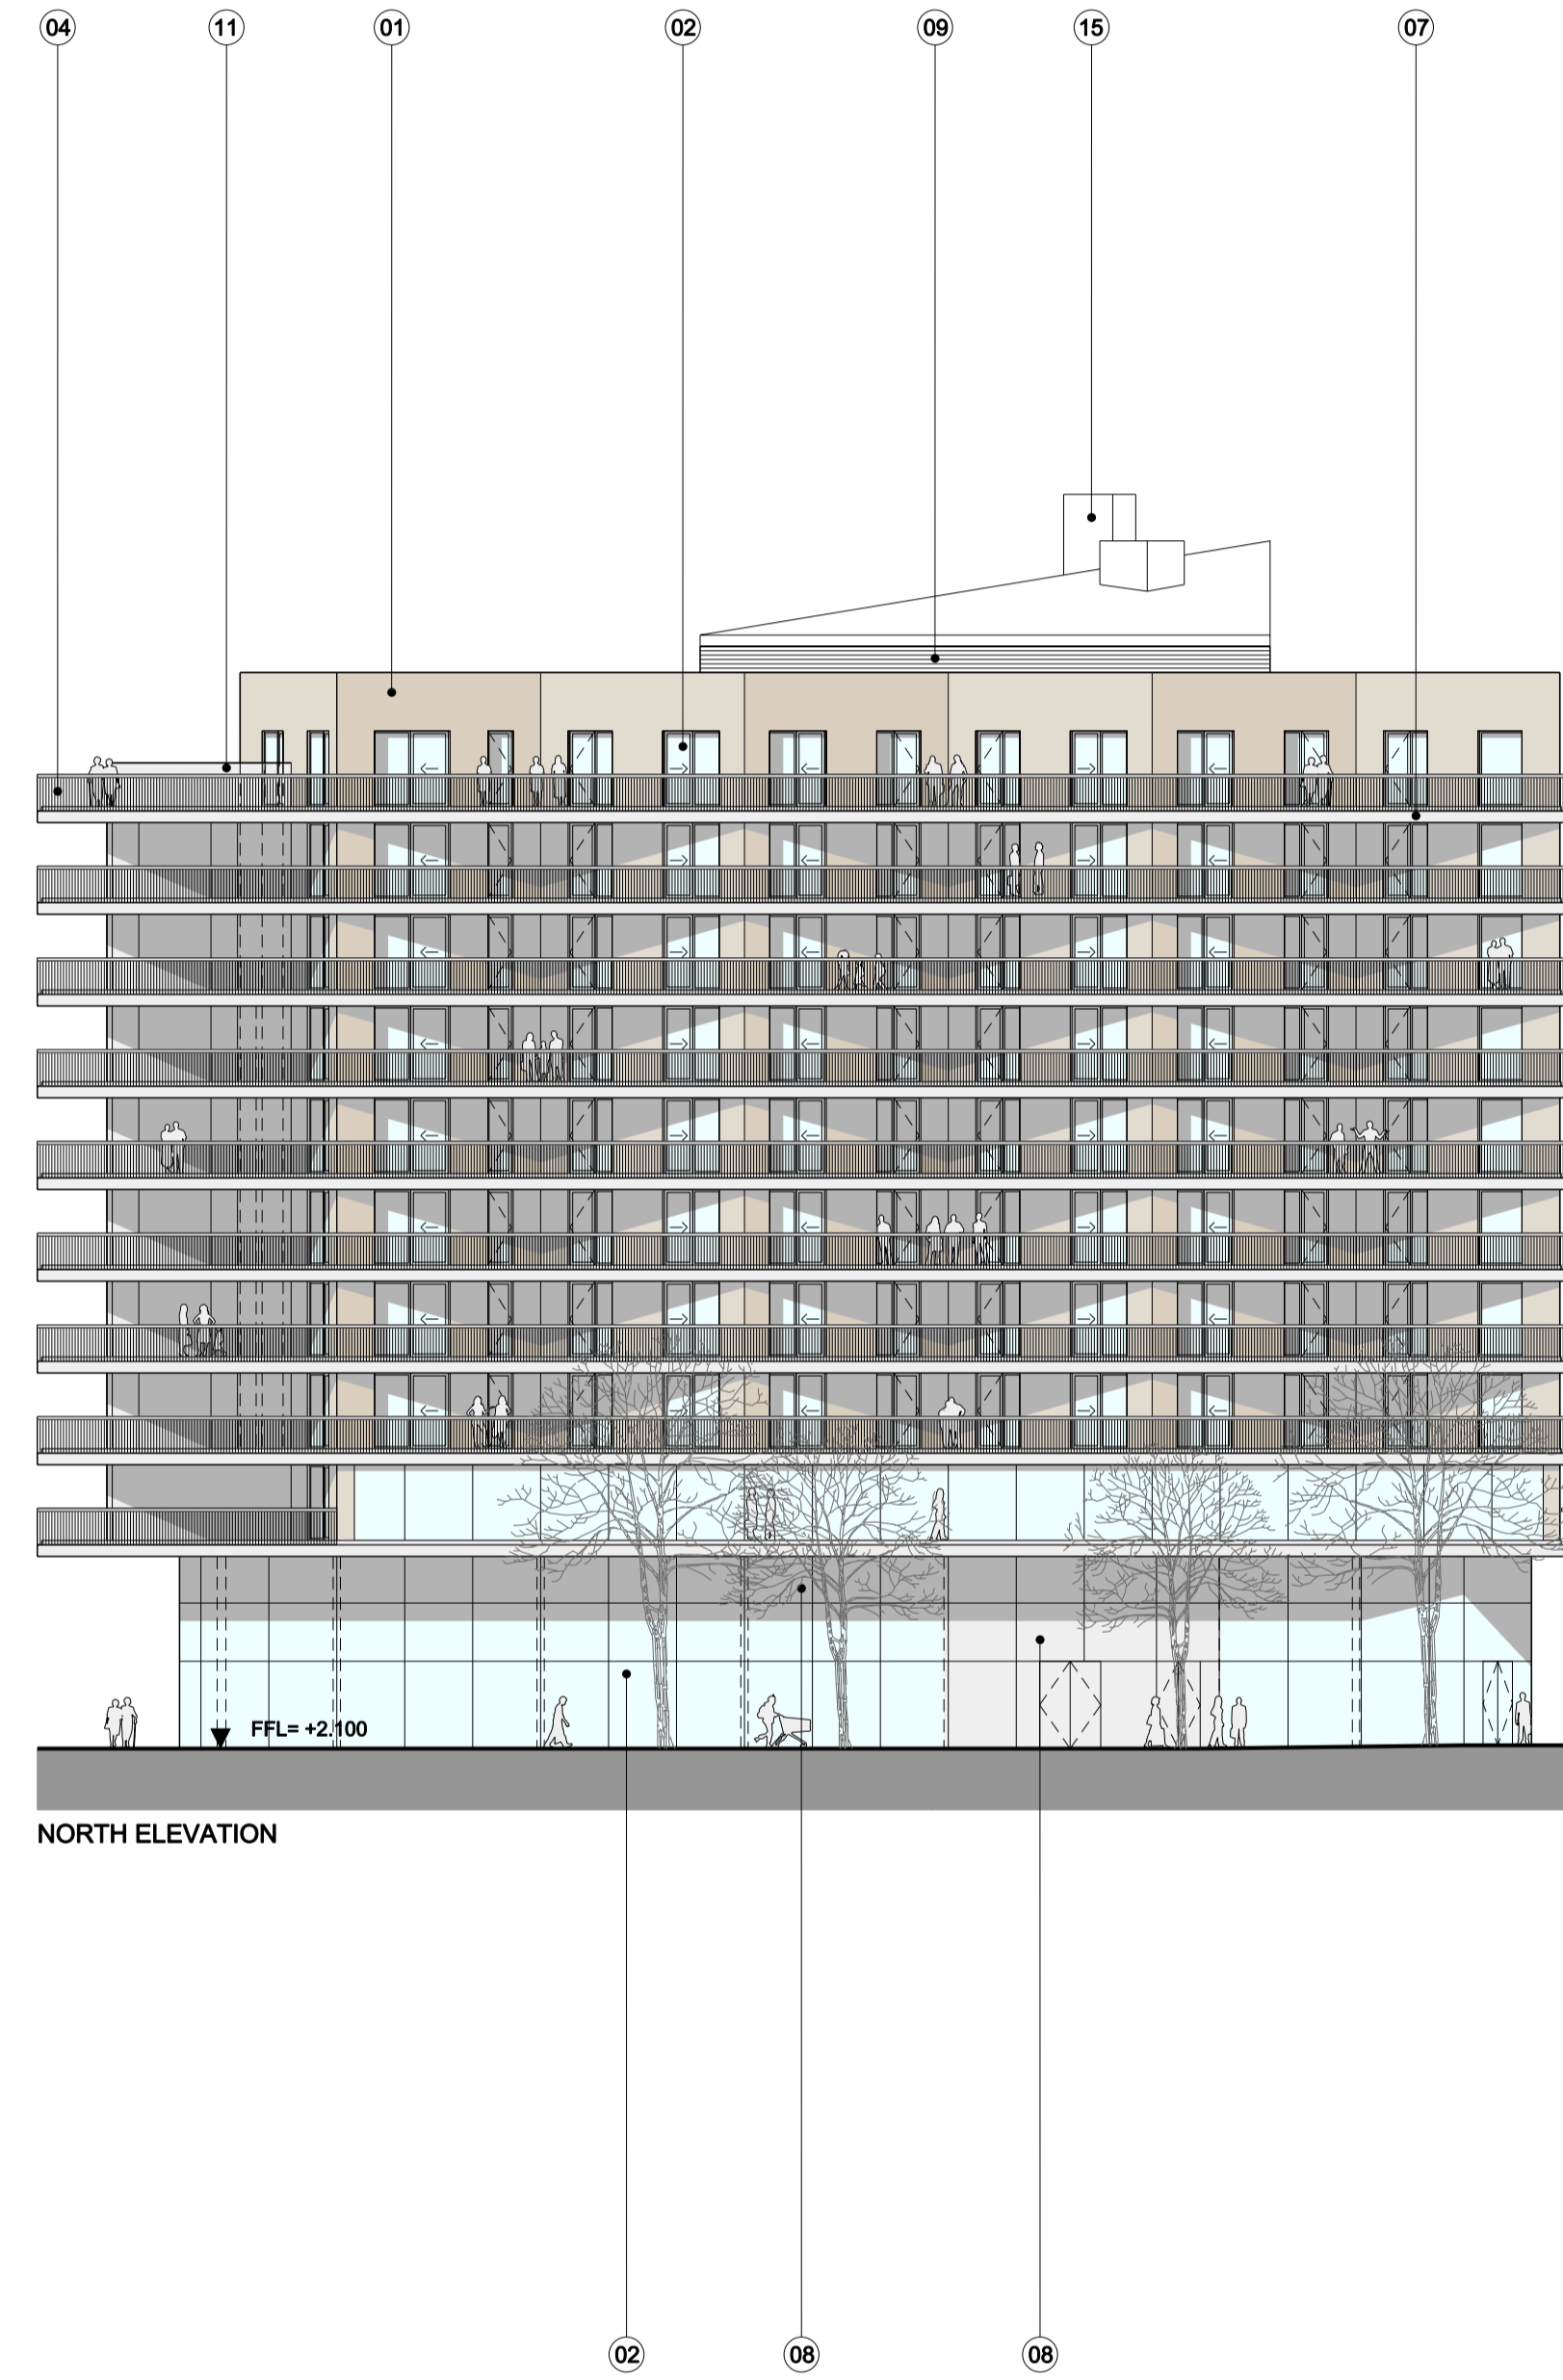


NORTH ELEVATION


- Flues= +45.170
- RL= +43.570
- RL= +40.340
- Par= +38.050
- RF= +37.950
- 10 FFL= +34.450
- 09 FFL= +31.300
- 08 FFL= +28.150
- 07 FFL= +25.000
- 06 FFL= +21.850
- 05 FFL= +18.700
- 04 FFL= +15.550
- 03 FFL= +12.400
- 02 FFL= +9.250
- GF FFL= +2.213

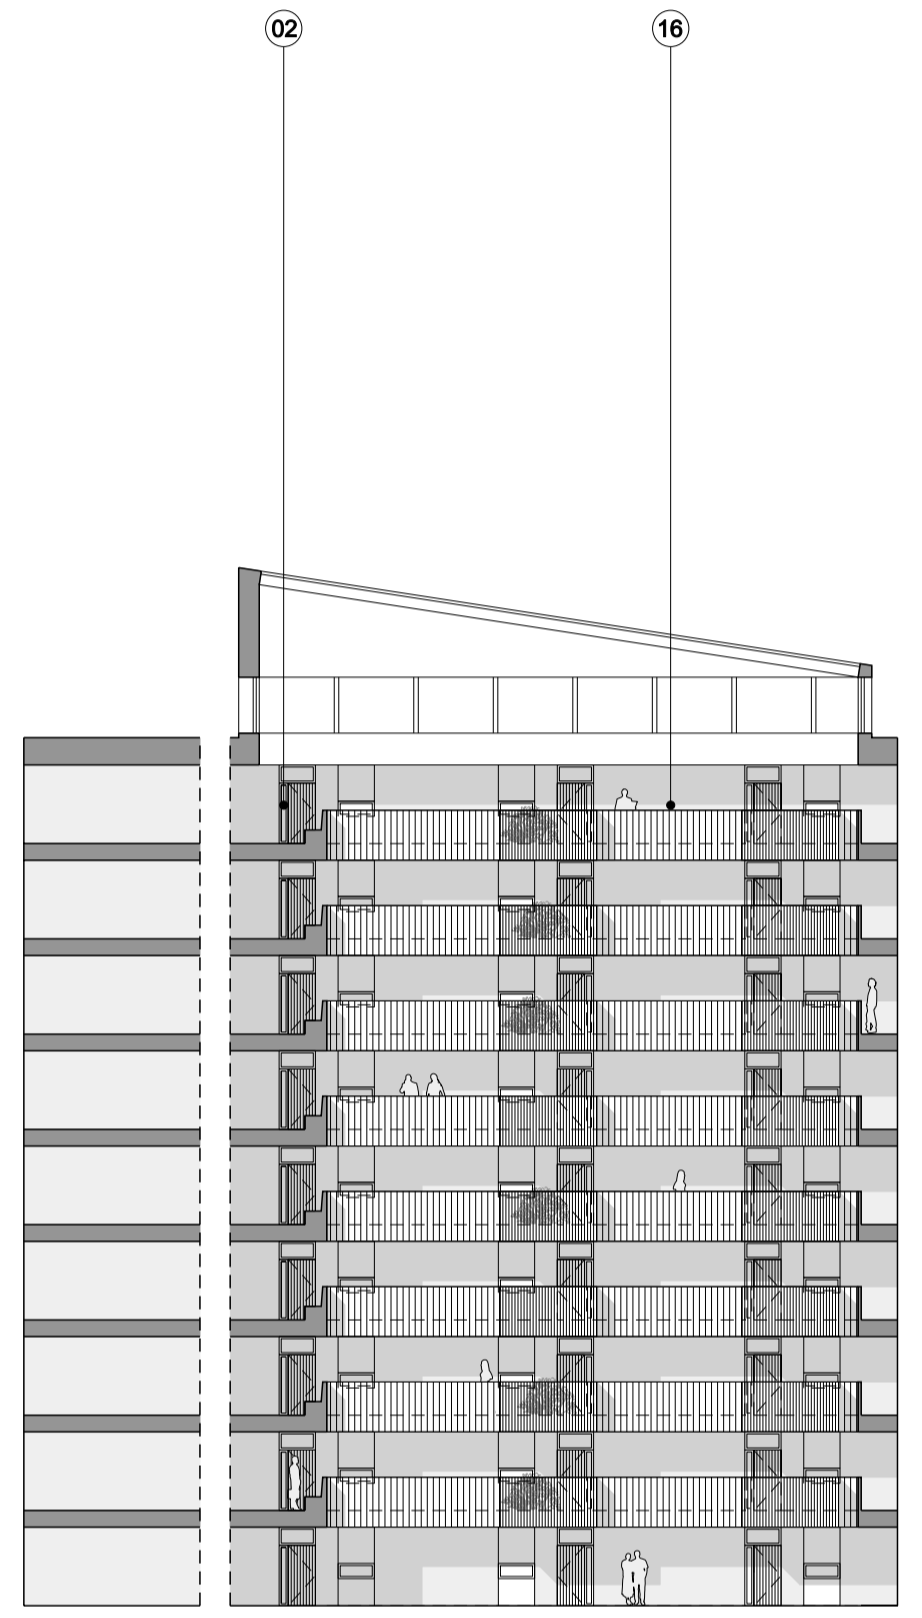




ATRIUM EAST ELEVATION

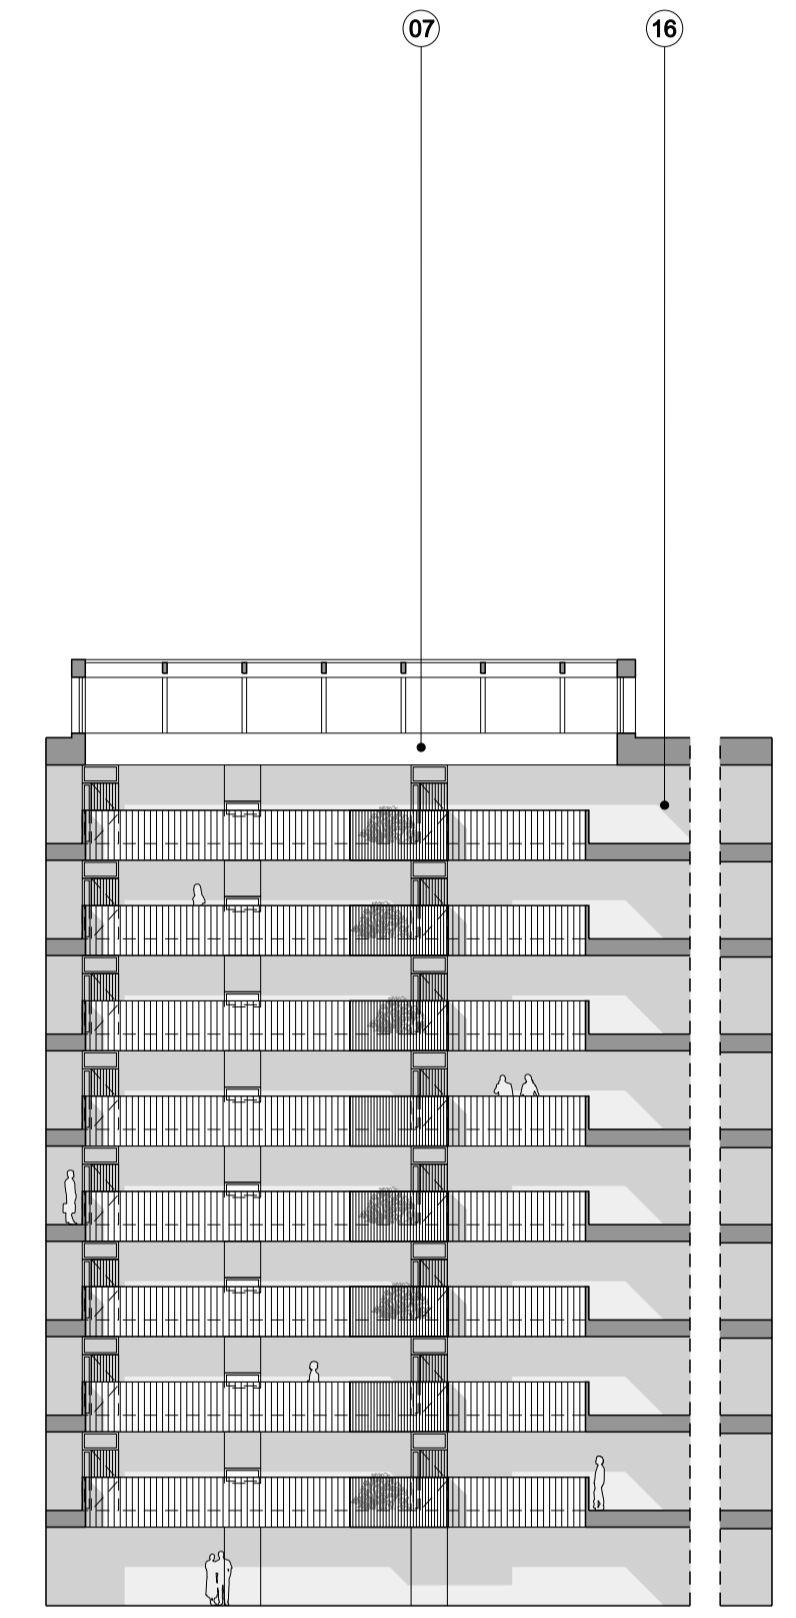

ATRIUM SOUTH ELEVATION

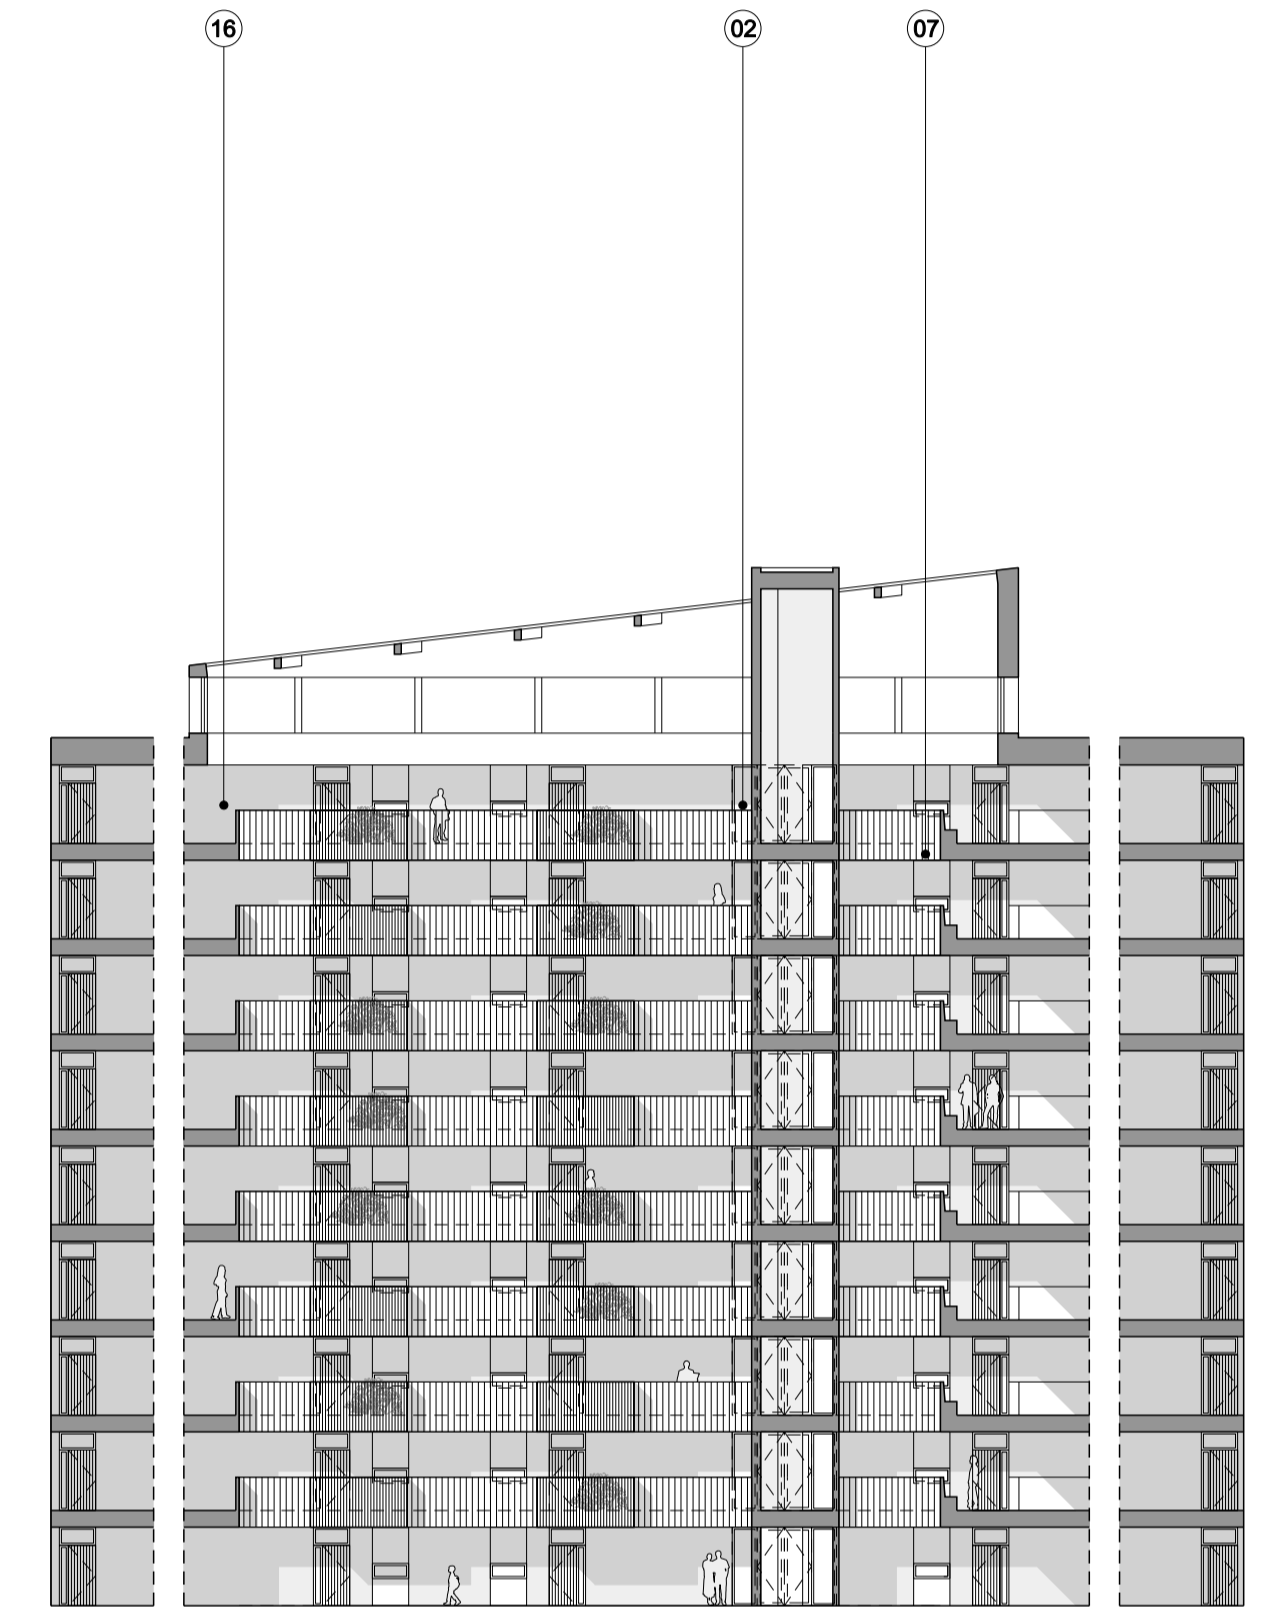


ATRIUM NORTH-WEST ELEVATION

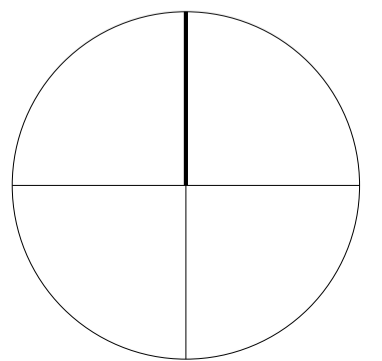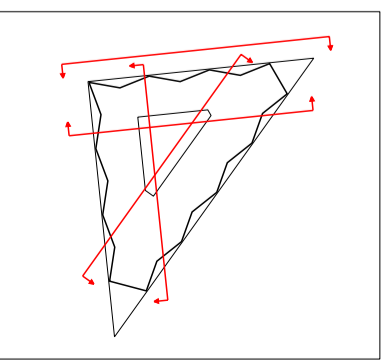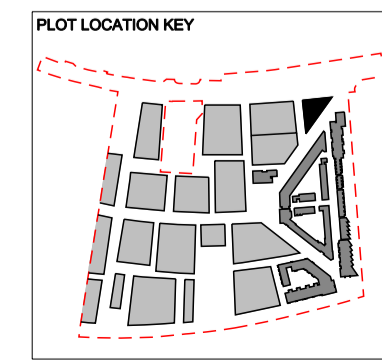




FeildenCleggBradleyStudios
LLP
Twenty
Tottenham Street
London
W1T 4RF
t 020 73235737
f 020 73235720
e london@fcbstudios.com

P1 - PLANNING ISSUE SEPTEMBER 2011
Amendment Date
Job/Drawing No Amendment
DPA-02-201 P1
Client
Clearstorm Limited and Heracles Limited
both wholly owned subsidiaries of
Ballymore Group
Scale 1:250 (1:500 @ A3)
Date September 2011
Drawn TM / ME
Do not scale
All dimensions to be checked on site
Original printed at A1

- 01 BRICK
- 02 FULL HEIGHT GLAZING
- 03 CAR PARK ENTRANCE
- 04 METAL BALUSTRADE
- 05 GLASS BALUSTRADE
- 06 JULIET BALCONY WITH GLASS BALUSTRADE
- 07 RECONSTITUTED STONE
- 08 METAL INFILL PANEL
- 09 METAL LOUVERS
- 10 LOUVERED DOORS
- 11 PRIVACY SCREEN
- 12 TIMBER CLADDING
- 13 METAL CLAD CANOPY
- 14 RAIN WATER DOWNPIPE
- 15 FLUE
- 16 WHITE RENDERED

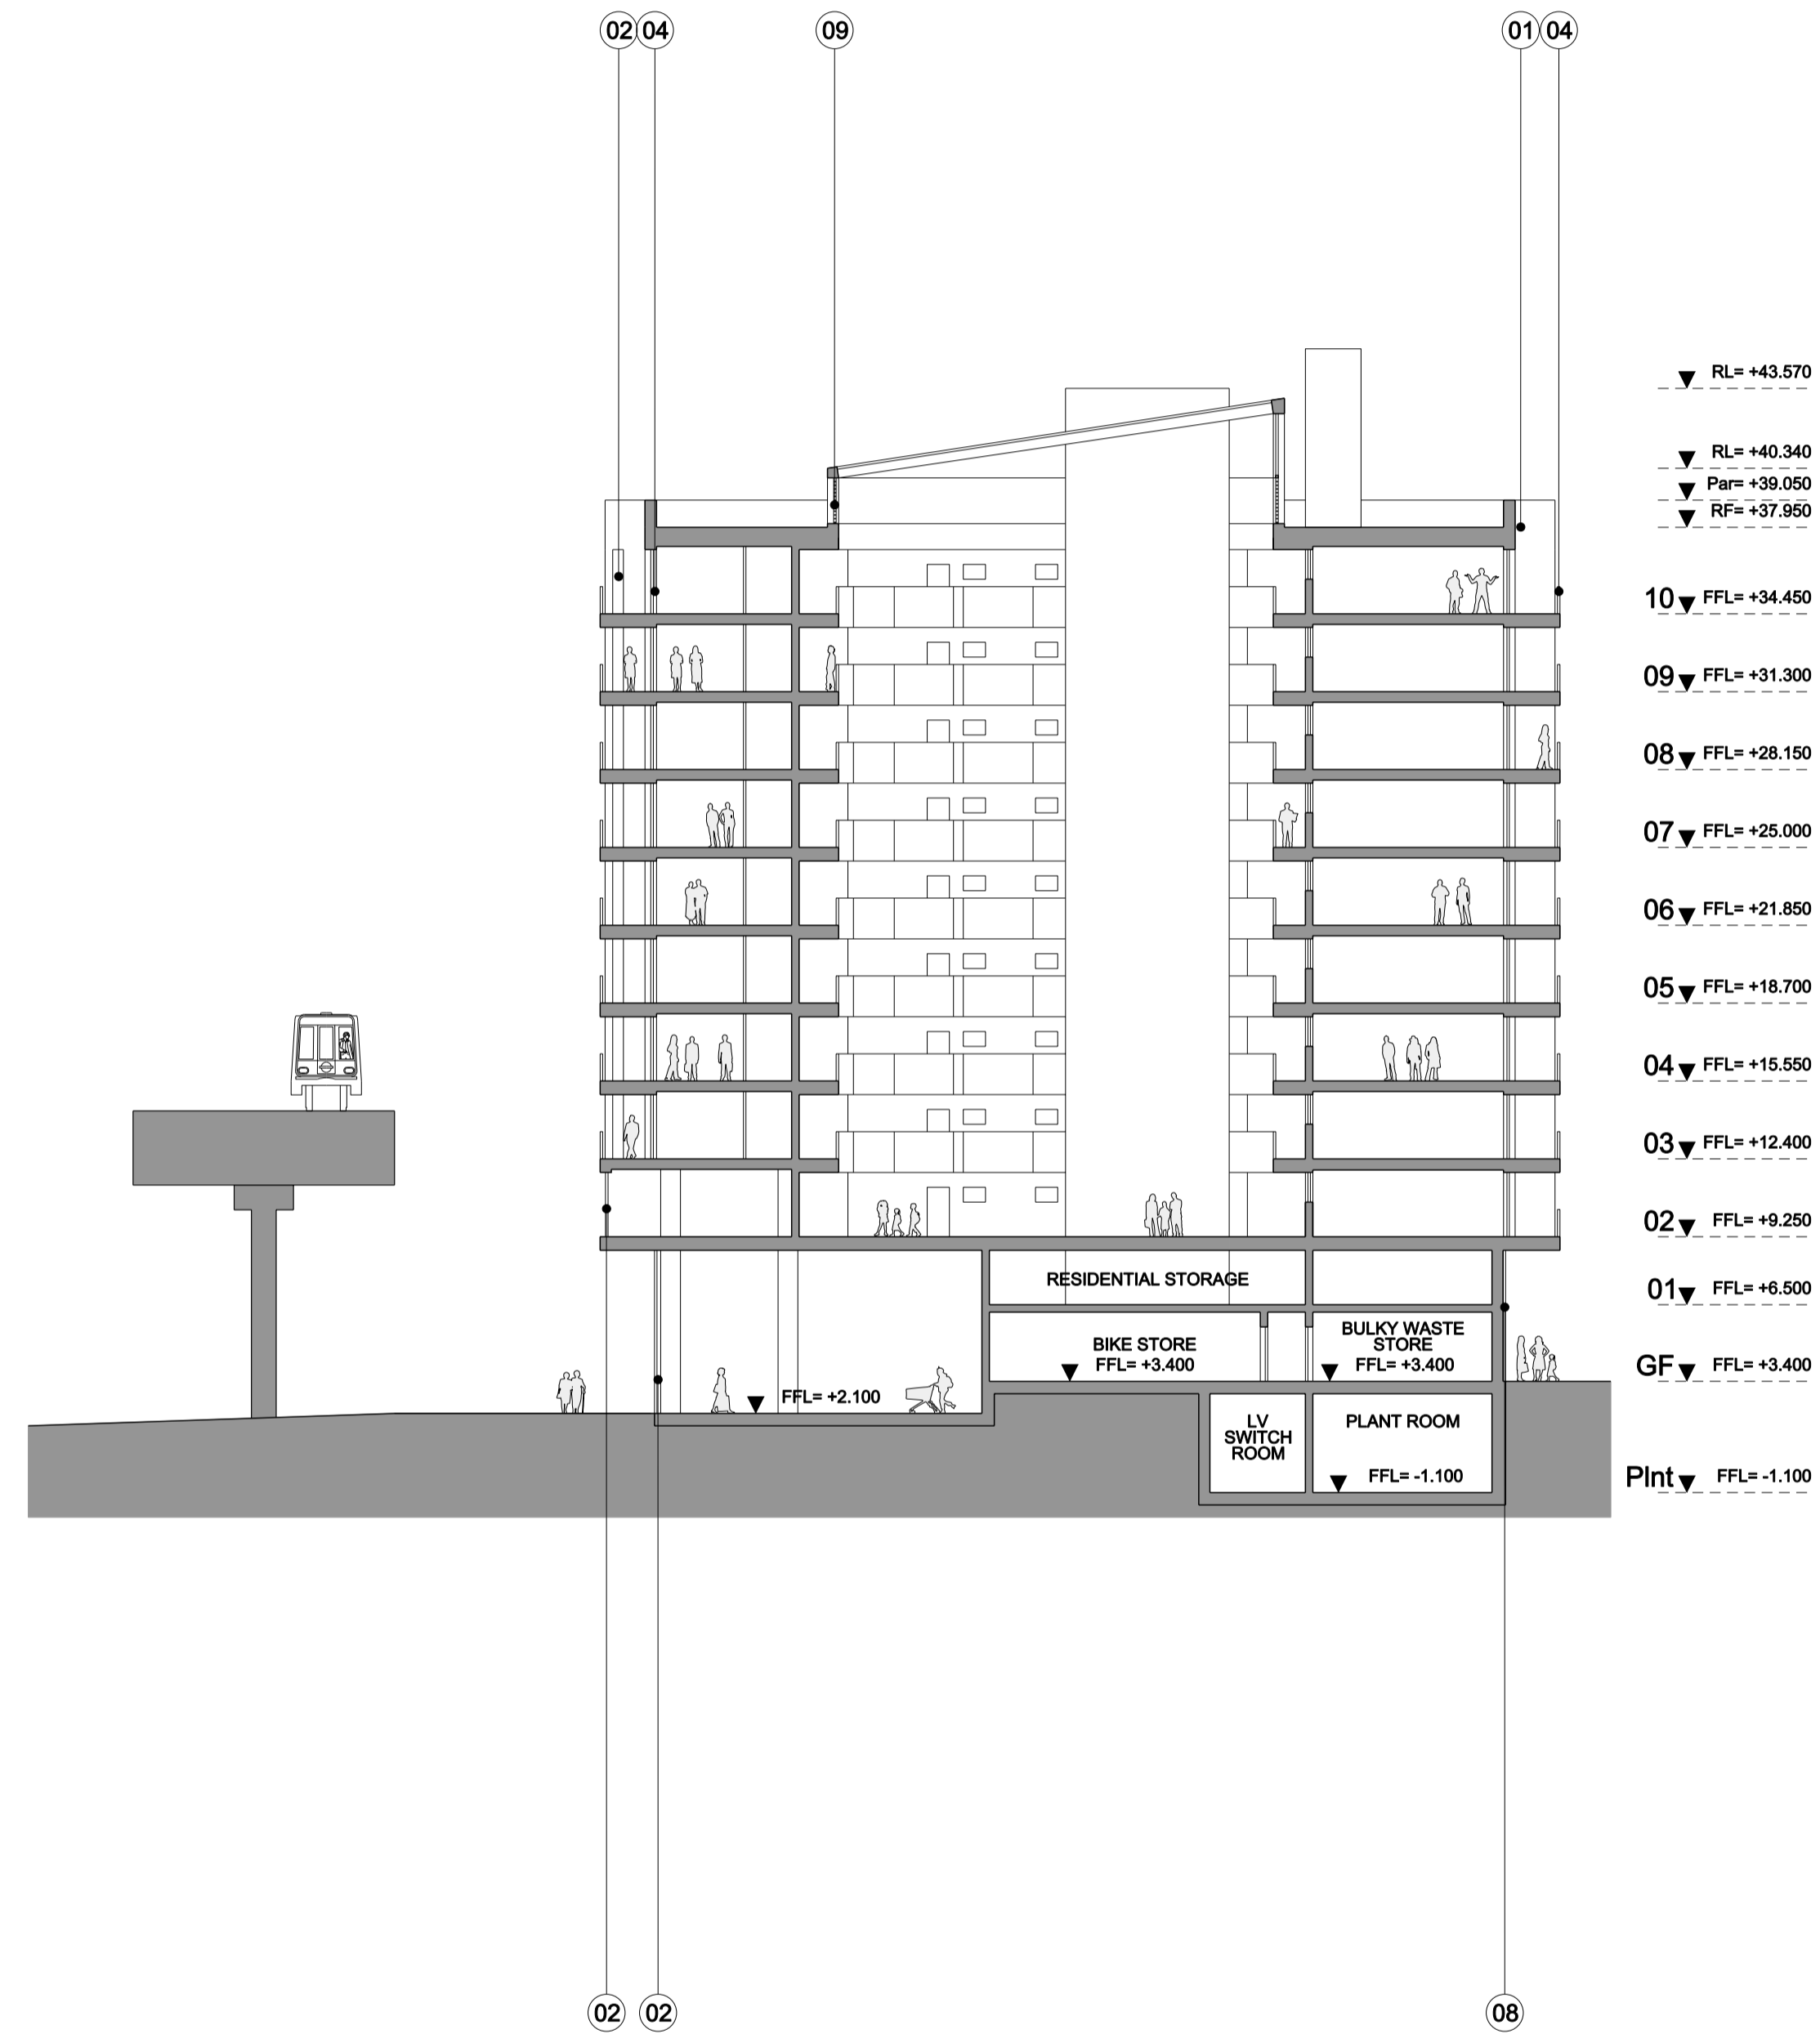

- ▼ RL= +43.570
- ▼ RL= +40.340
- ▼ Par= +39.050
- ▼ RF= +37.950
- 10 ▼ FFL= +34.450
- 09 ▼ FFL= +31.300
- 08 ▼ FFL= +28.150
- 07 ▼ FFL= +25.000
- 06 ▼ FFL= +21.850
- 05 ▼ FFL= +18.700
- 04 ▼ FFL= +15.550
- 03 ▼ FFL= +12.400
- 02 ▼ FFL= +9.250
- 01 ▼ FFL= +6.500
- GF ▼ FFL= +3.400
- Plnt ▼ FFL= -1.100

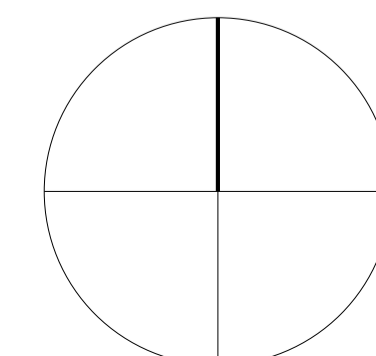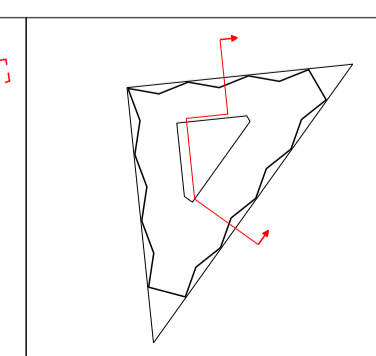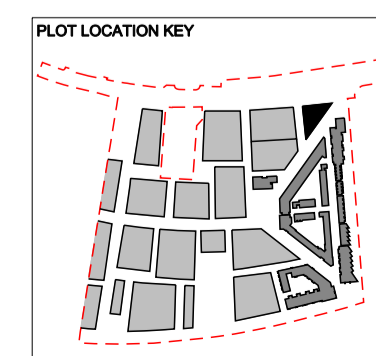

FeildenCleggBradleyStudios
LLP
Twenty
Tottenham Street
London
W1T 4RF
t 020 73235737
f 020 73235720
e london@fcbstudios.com


P1 - PLANNING ISSUE SEPTEMBER 2011
Amendment Date

MINOCO PLOT DESIGN Job/Drawing No Amendment
Plot 02 Section AA DPA-02-300 P1




Client Scale 1:250 (1:500 @ A3)
Clearstorm Limited and Heracles Limited Date September 2011
both wholly owned subsidiaries of Drawn TM / ME
Ballymore Group

Do not scale All dimensions to be checked on site

Original printed at A1


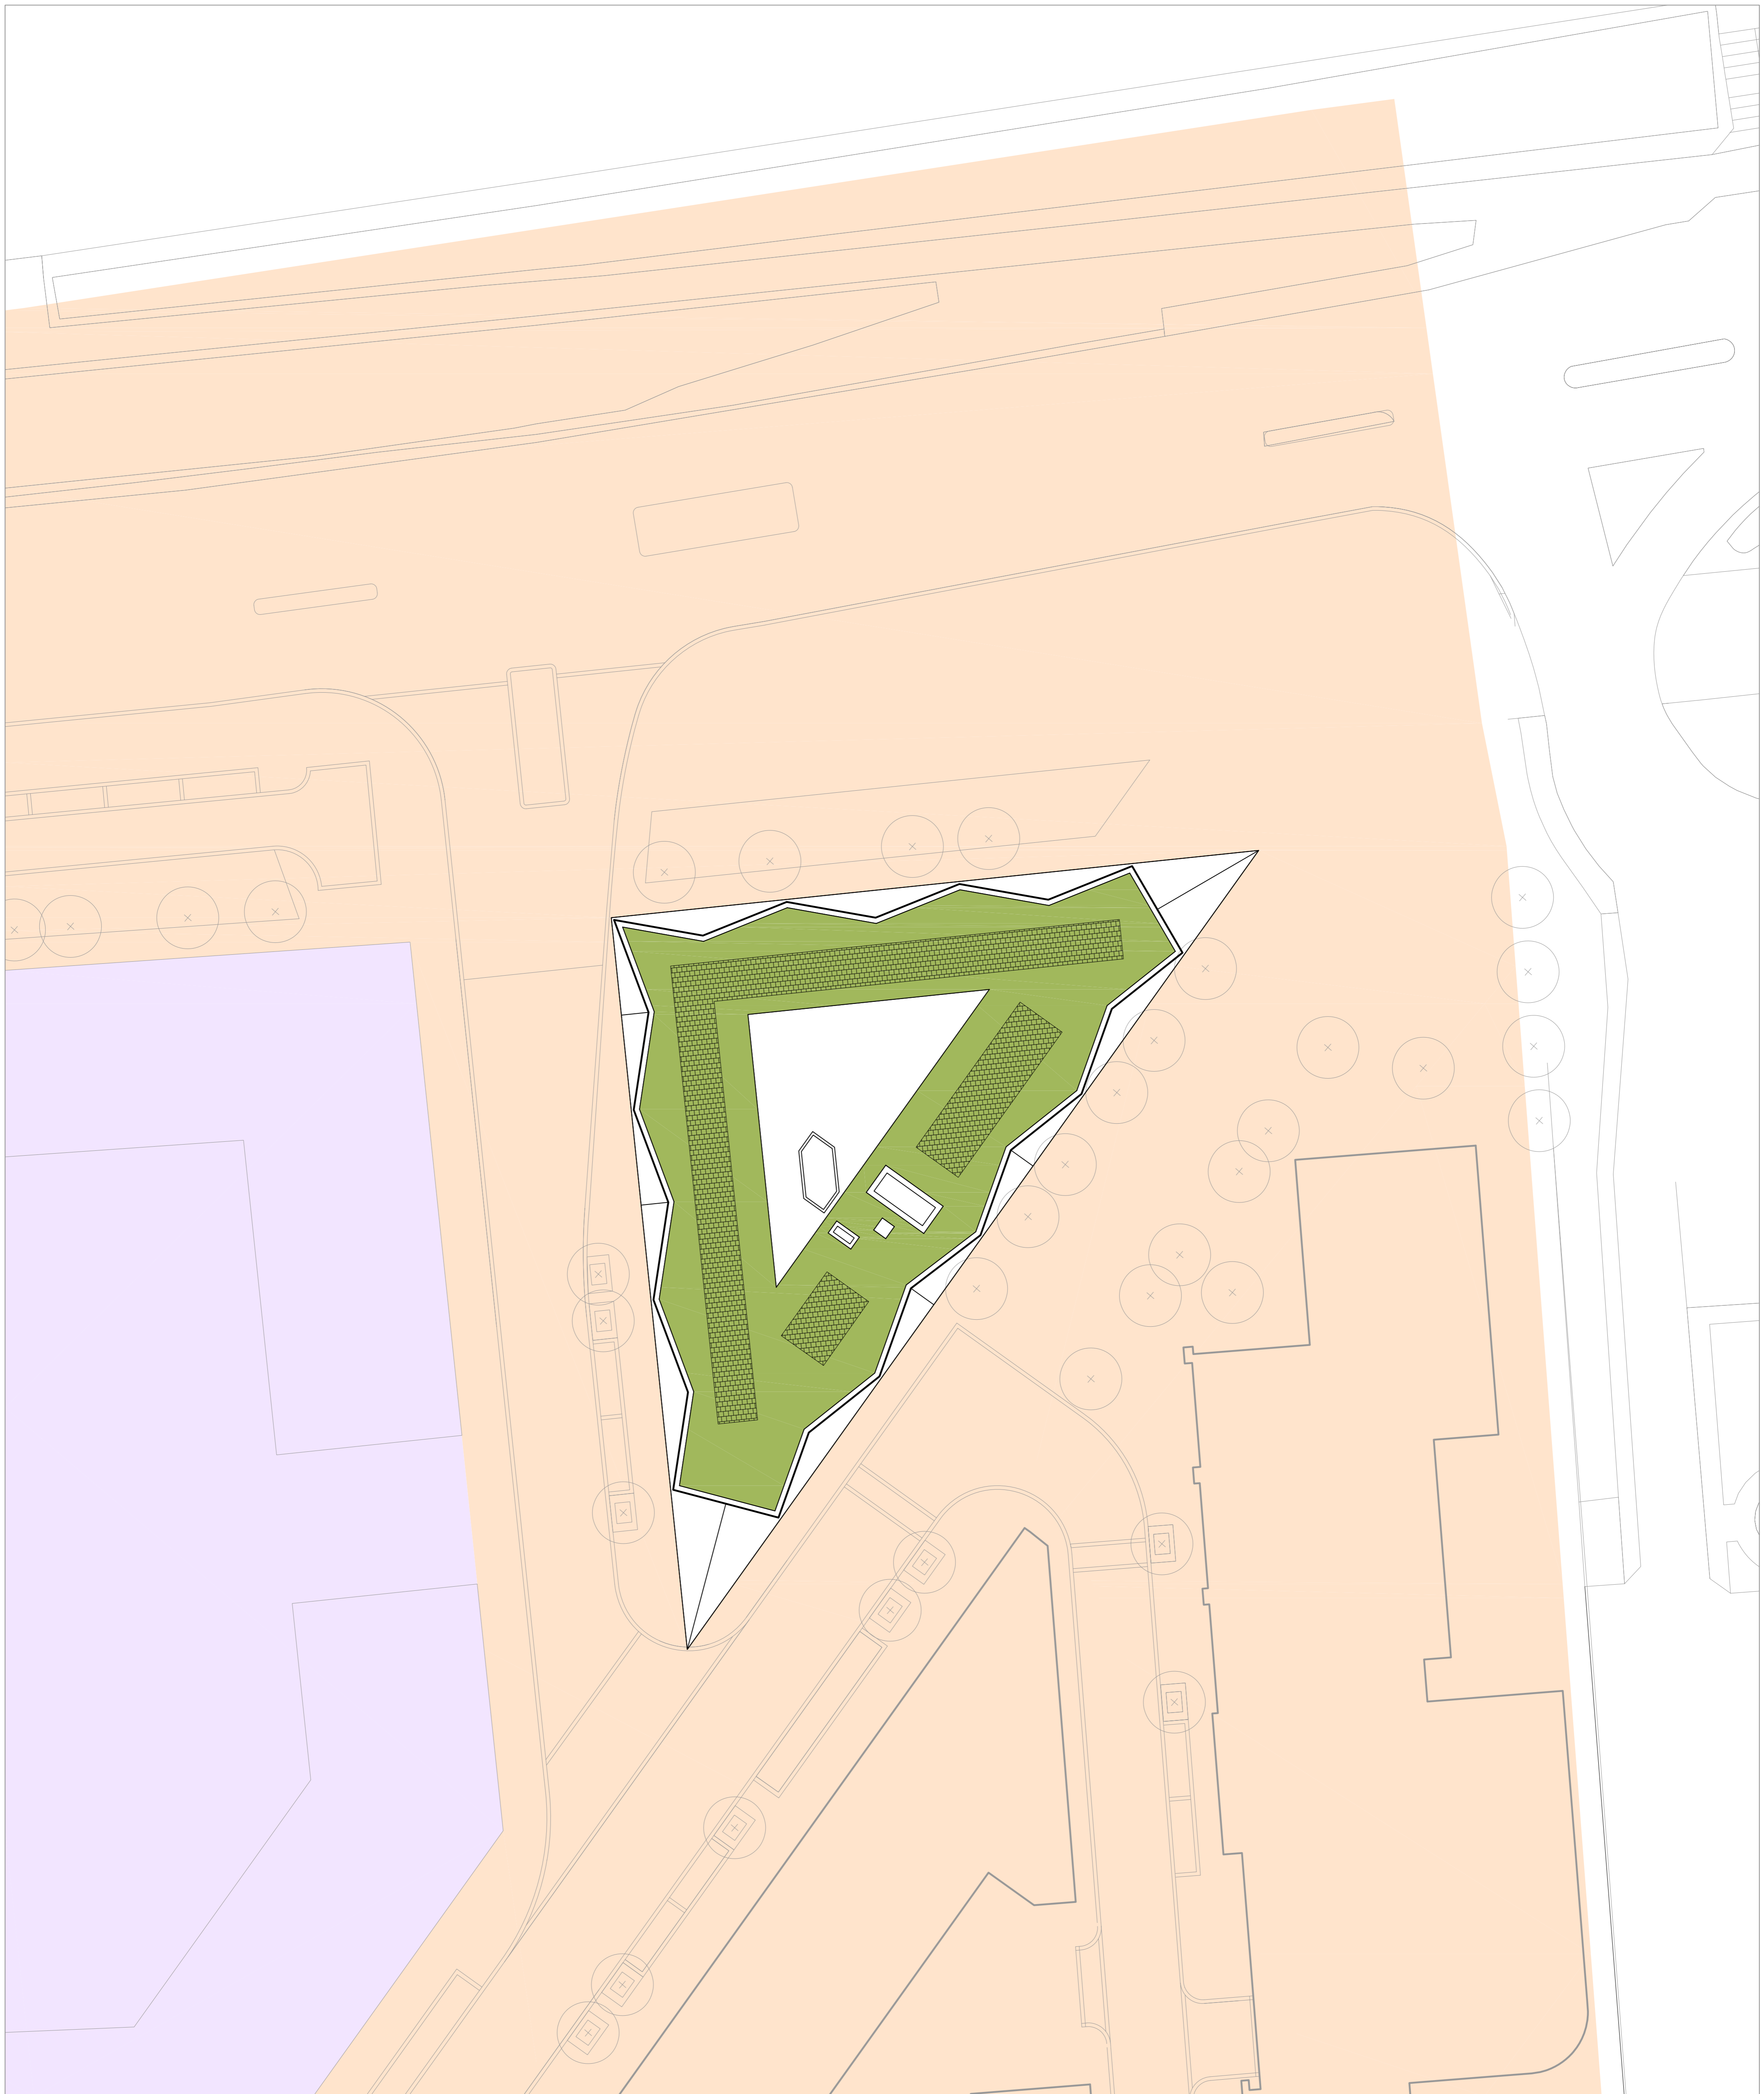


KEY

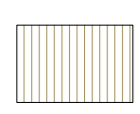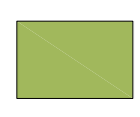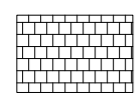-  ROOF TERRACE
-  GREEN AND BROWN ROOFS
-  GREEN AND BROWN ROOFS

- GENERAL NOTES**
1. Do not scale drawing.
 2. All setting out, levels and dimensions to be agreed on site.
 3. The dimensions of all materials must be checked on site before being laid out.
 4. This drawing must be read with the relevant specification clauses and detail drawings.
 5. Order of construction and setting out to be agreed on site.

PLOT LOCATION KEY

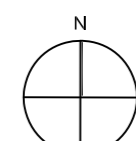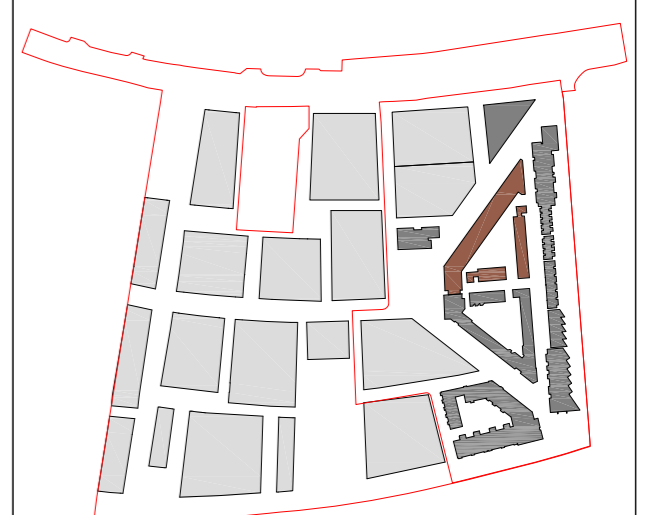

Project MINOCO	Drawing Title PLOT 2 LANDSCAPE ROOF PLAN	Revision R01 - Minor Amendments	Date 15/09/11	Client: Ballymore Group Address: Pointe North 3 Greenwich View Place London E14 9NN	Consultant TOWNSHEND Landscape Architects Unit 3A, Zealand House London EC2A 4HD Telephone: 020 7729 9333 Fax: 020 7729 3300 E-Mail: info@townshend.co.uk	Project No. 465.1	Scale 1:250 1:500 @ A3	Approved By MA	Drawing No. DPA-02-900	Revision R01
							Date SEP 2011	Drawing Size A1	Drawn By MIC	

Dimensions to be verified on site.
Figured dimensions to take precedence to those scaled.
Any areas indicated on this drawing are for guidance only.
No responsibility is taken for their accuracy.