
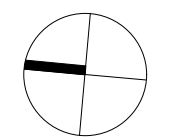



NOTES:
DIMENSIONS NOT TO BE SCALED FROM THIS
DRAWING. CONTRACTORS TO NOTIFY
ARCHITECTS OF SITE VARIATIONS
AFFECTING INFORMATION ON THIS
DRAWING. THIS DRAWING IS COPYRIGHT OF
GLENN HOWELLS ARCHITECTS.

PLOT LOCATION KEY

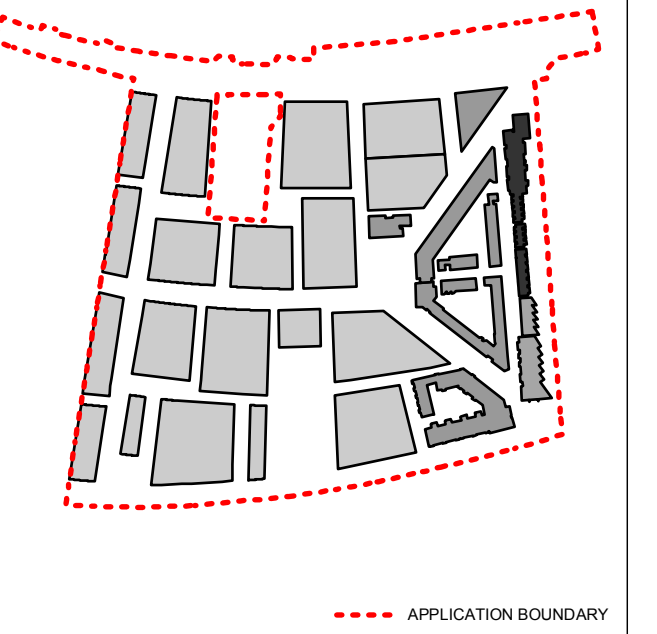

Date	Rev	By	Details
10923	P1	SB	Detailed planning application

LOCATION KEY

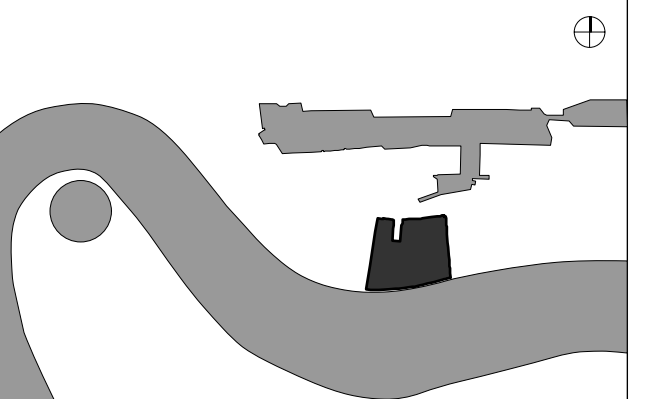

PLANNING ISSUE


GLENN HOWELLS ARCHITECTS
321 Bradford St, Digbeth, Birmingham, B5 6ET
Tel. 0121 666 7640 F. 0121 666 7641
mail@glennhowells.co.uk


Project
Minoco Plot Design

Client	Clearstorm Limited and Heracles Limited both wholly owned subsidiaries of Ballymore Group
--------	--

Drawing Title
Plot 06
Basement Floor Plan

Date	Scale	Checked
Sept 2011	1:250@A1 1:500@A3	DM
Project Ref.	Drawing No.	Revision
1833	DPA-06-099	P1

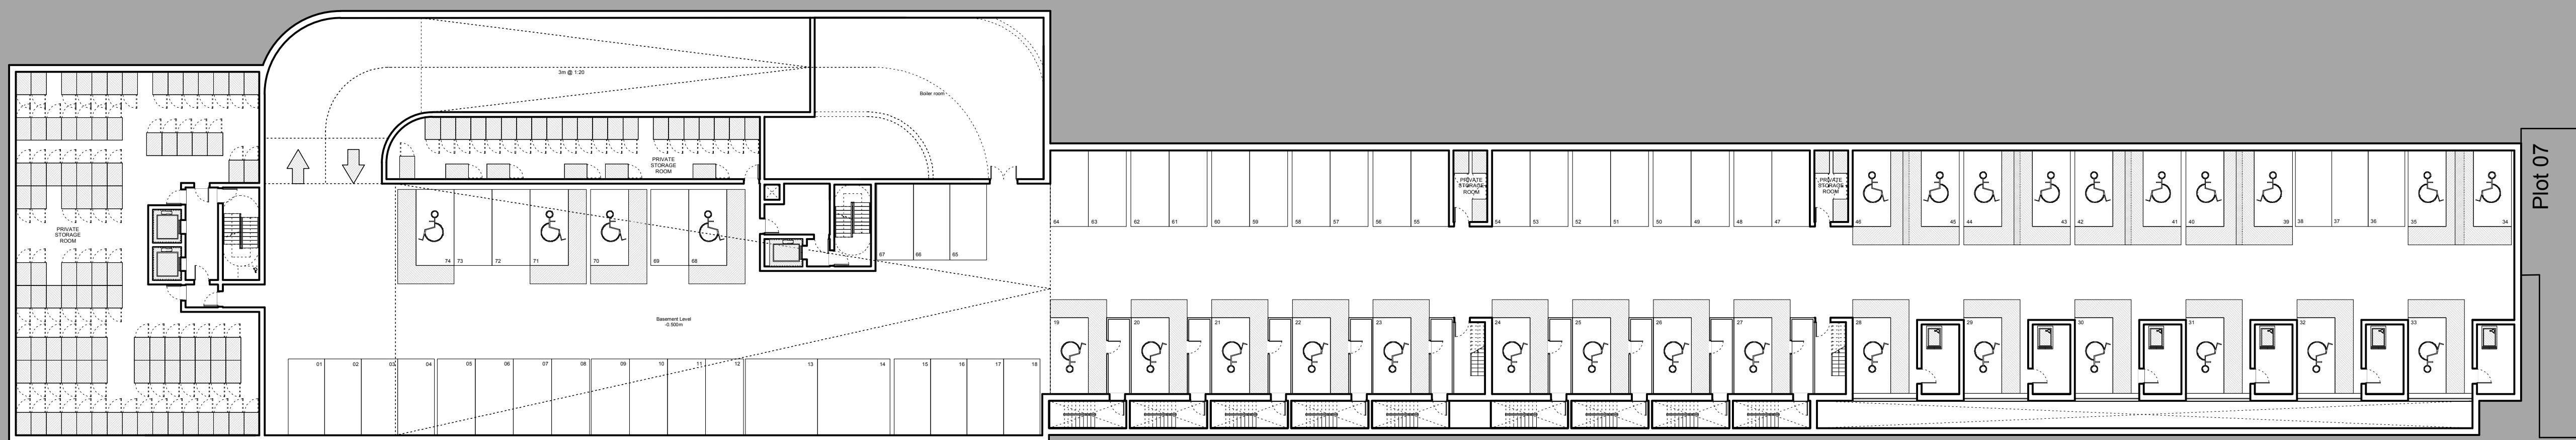

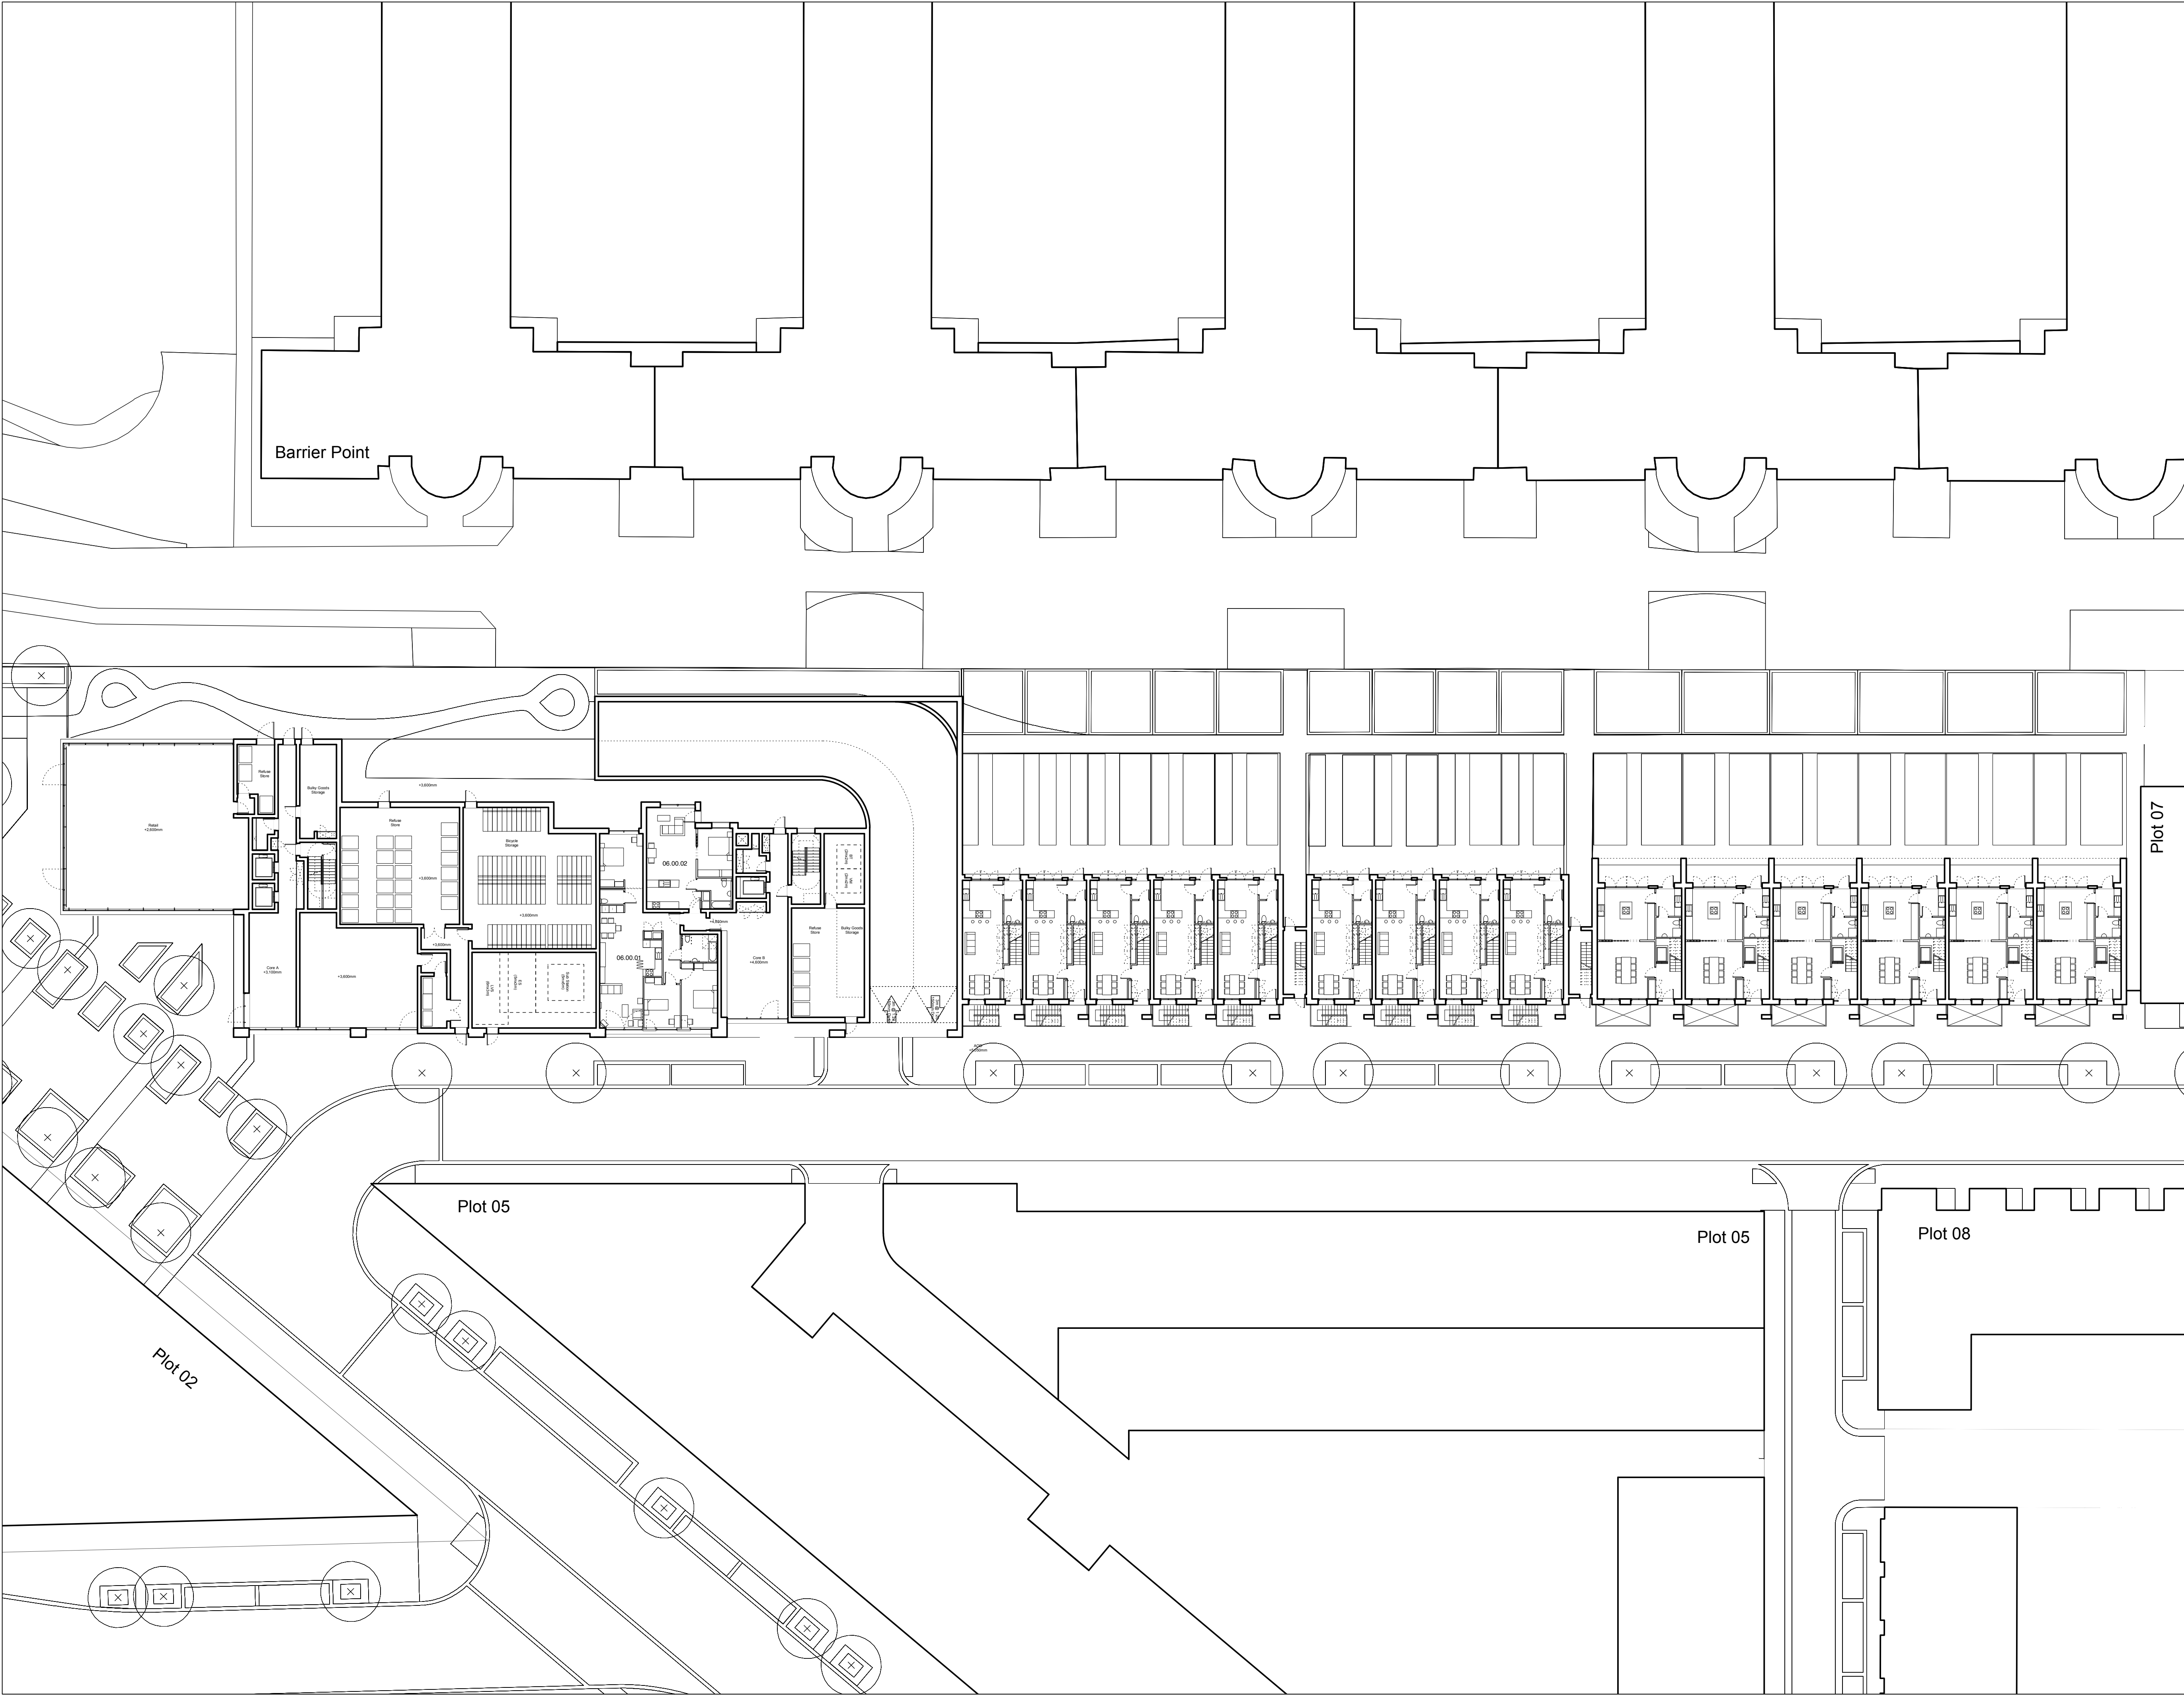

NOTES:
DIMENSIONS NOT TO BE SCALED FROM THIS
DRAWING. CONTRACTORS TO NOTIFY
ARCHITECTS OF SITE VARIATIONS
AFFECTING INFORMATION ON THIS
DRAWING. THIS DRAWING IS COPYRIGHT OF
GLENN HOWELLS ARCHITECTS.

PLOT LOCATION KEY

--- APPLICATION BOUNDARY

110923

Rev
P1

By
SB

Details
Detailed planning application

LOCATION KEY

PLANNING ISSUE


GLENN HOWELLS ARCHITECTS
321 Bradford St, Digbeth, Birmingham, B5 6ET
Tel. 0121 666 7640 F. 0121 666 7641
mail@glennhowells.co.uk

Project
Minoco Plot Design

Client
Clearstorm Limited and Heracles Limited
both wholly owned subsidiaries of Ballymore Group

Drawing Title
Plot 06
Ground Floor Plan

Date Sept 2011	Scale 1:250@A1 1:500@A3	Checked DM
Project Ref. 1833	Drawing No. DPA-06-100	Revision P1

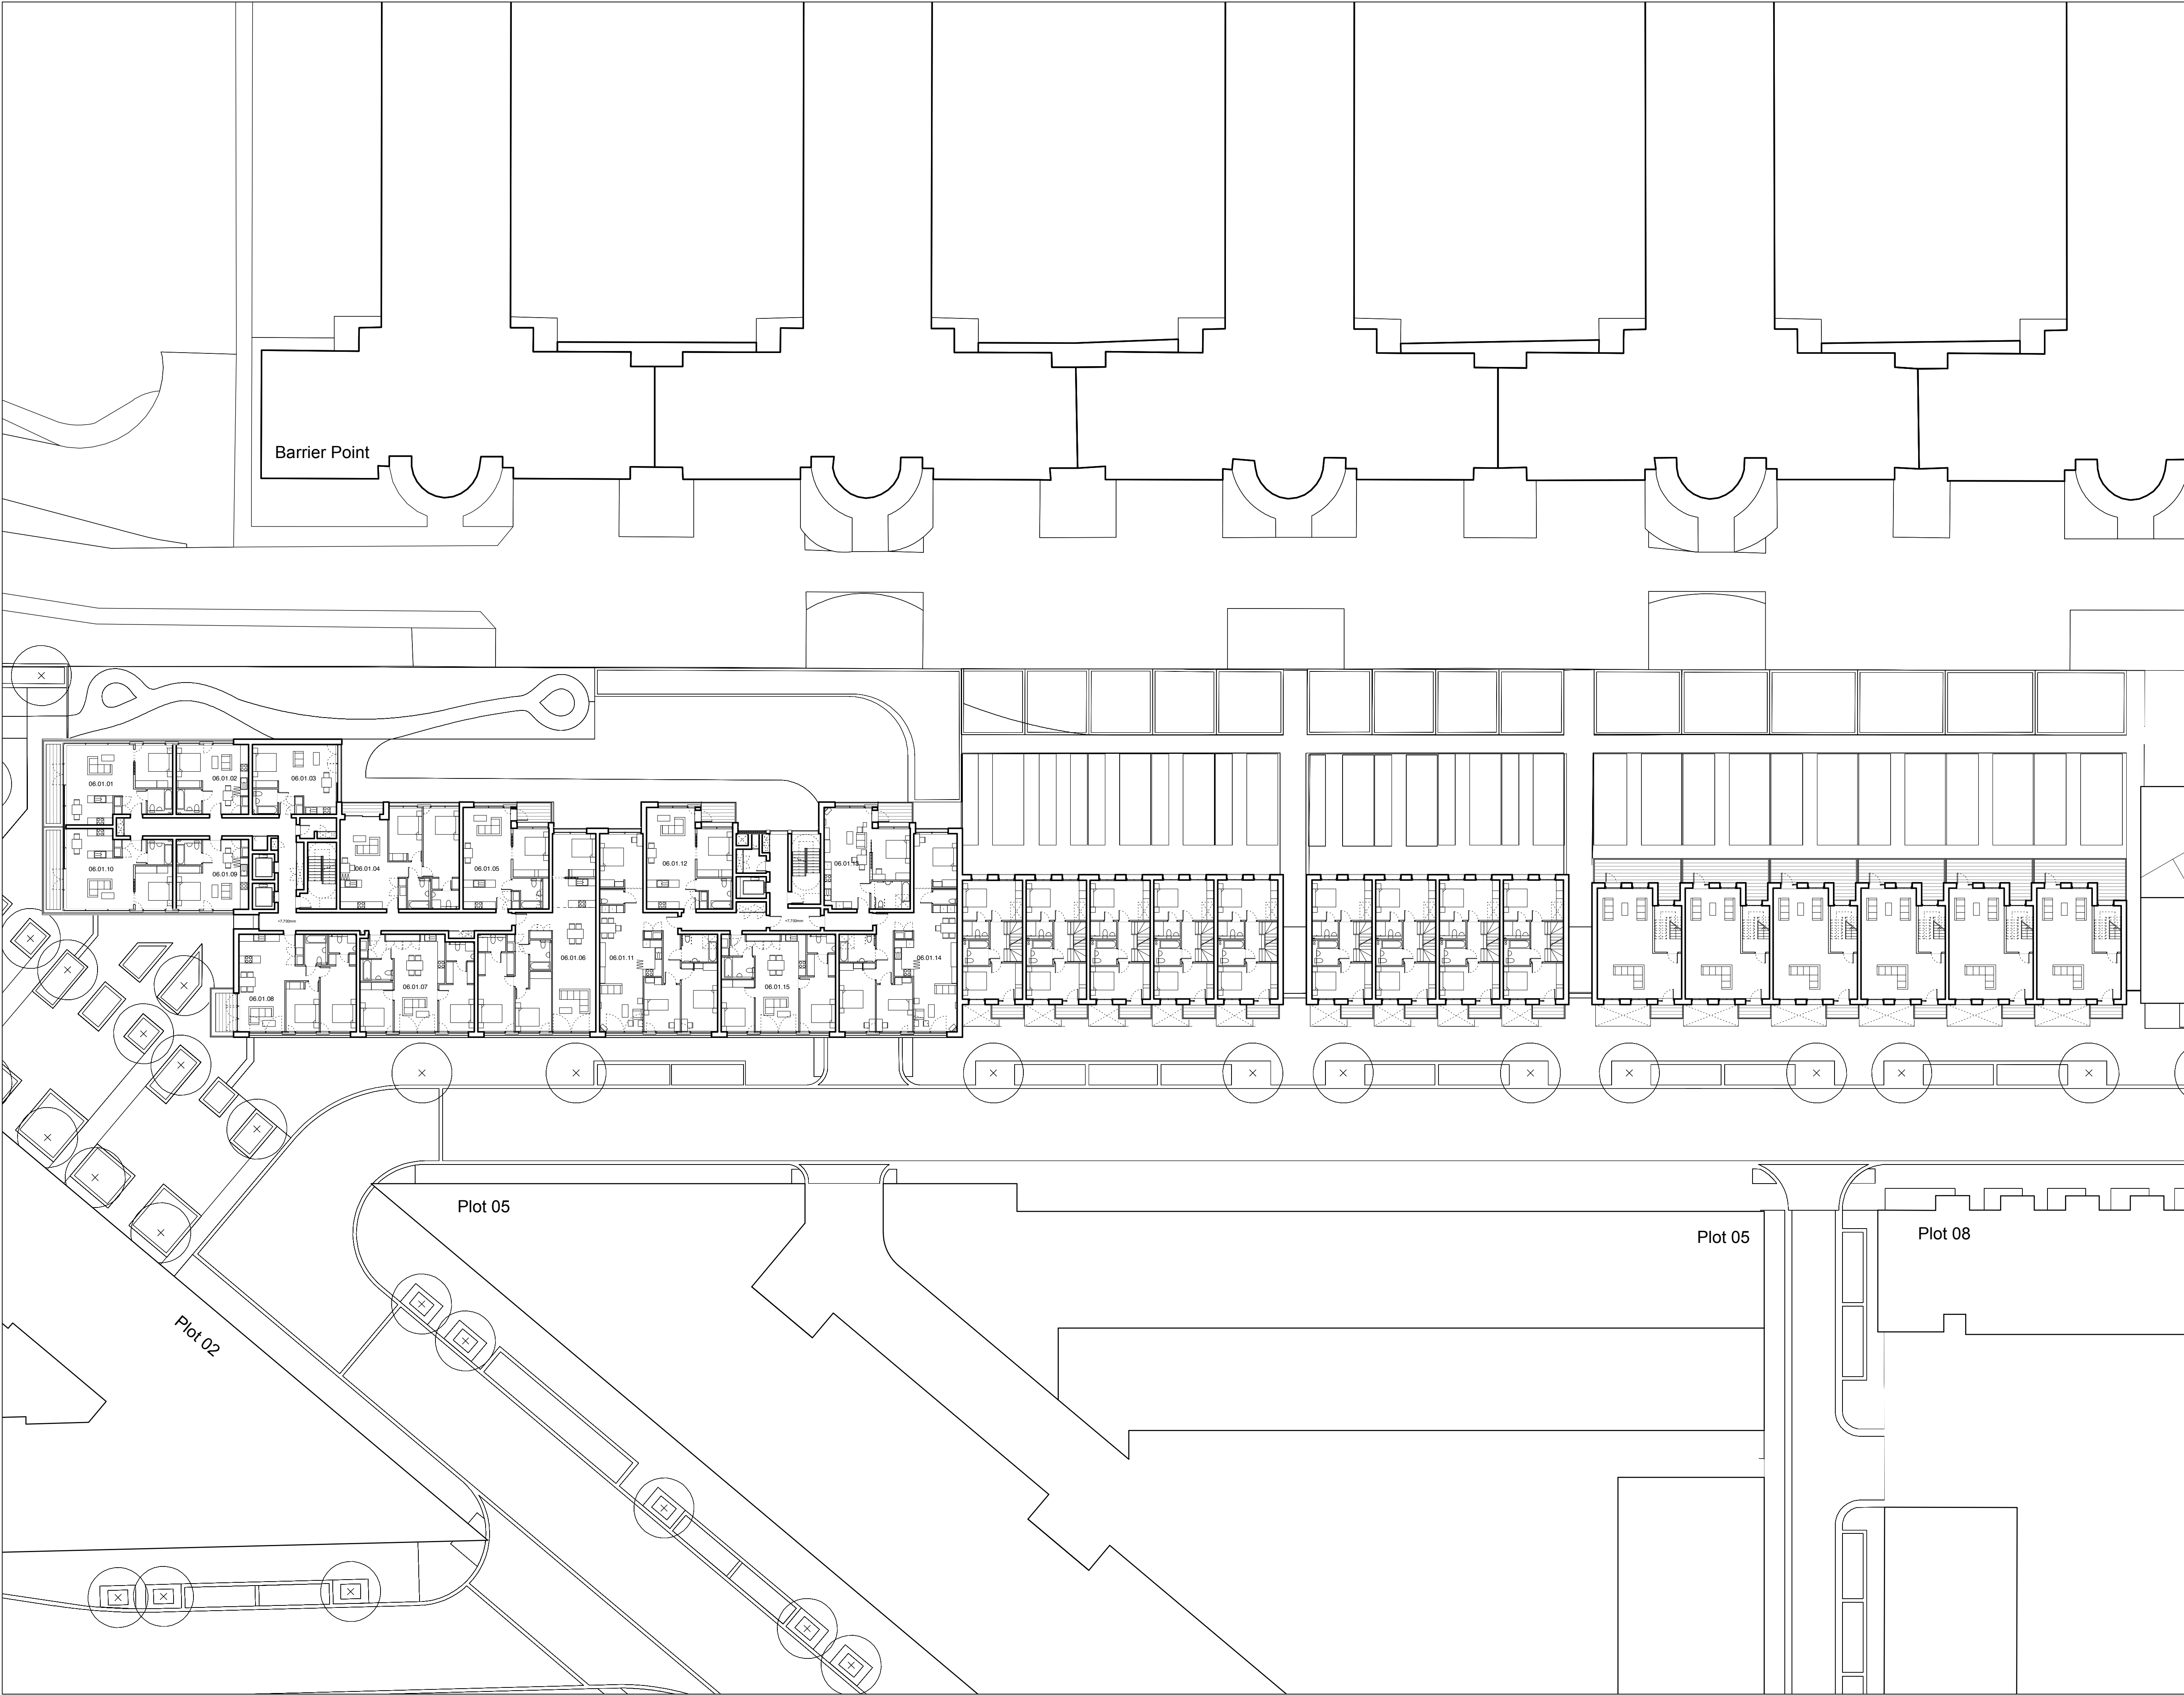

NOTES:
DIMENSIONS NOT TO BE SCALED FROM THIS
DRAWING. CONTRACTORS TO NOTIFY
ARCHITECTS OF SITE VARIATIONS
AFFECTING INFORMATION ON THIS
DRAWING. THIS DRAWING IS COPYRIGHT OF
GLENN HOWELLS ARCHITECTS.

PLOT LOCATION KEY

--- APPLICATION BOUNDARY

PRIVATE EXTERNAL AREA

Date	Rev	By	Details
110923	P1	SB	Detailed planning application

LOCATION KEY

PLANNING ISSUE

GLENN HOWELLS ARCHITECTS
321 Bradford St, Digbeth, Birmingham, B5 6ET
Tel. 0121 666 7640 F. 0121 666 7641
mail@glennhowells.co.uk


Project
Minoco Plot Design

Client
Clearstorm Limited and Heracles Limited
both wholly owned subsidiaries of Ballymore Group

Drawing Title
Plot 06
First Floor Plan

Date	Scale	Checked
Sept 2011	1:250@A1 1:500@A3	DM

Project Ref.	Drawing No.	Revision
1833	DPA-06-101	P1

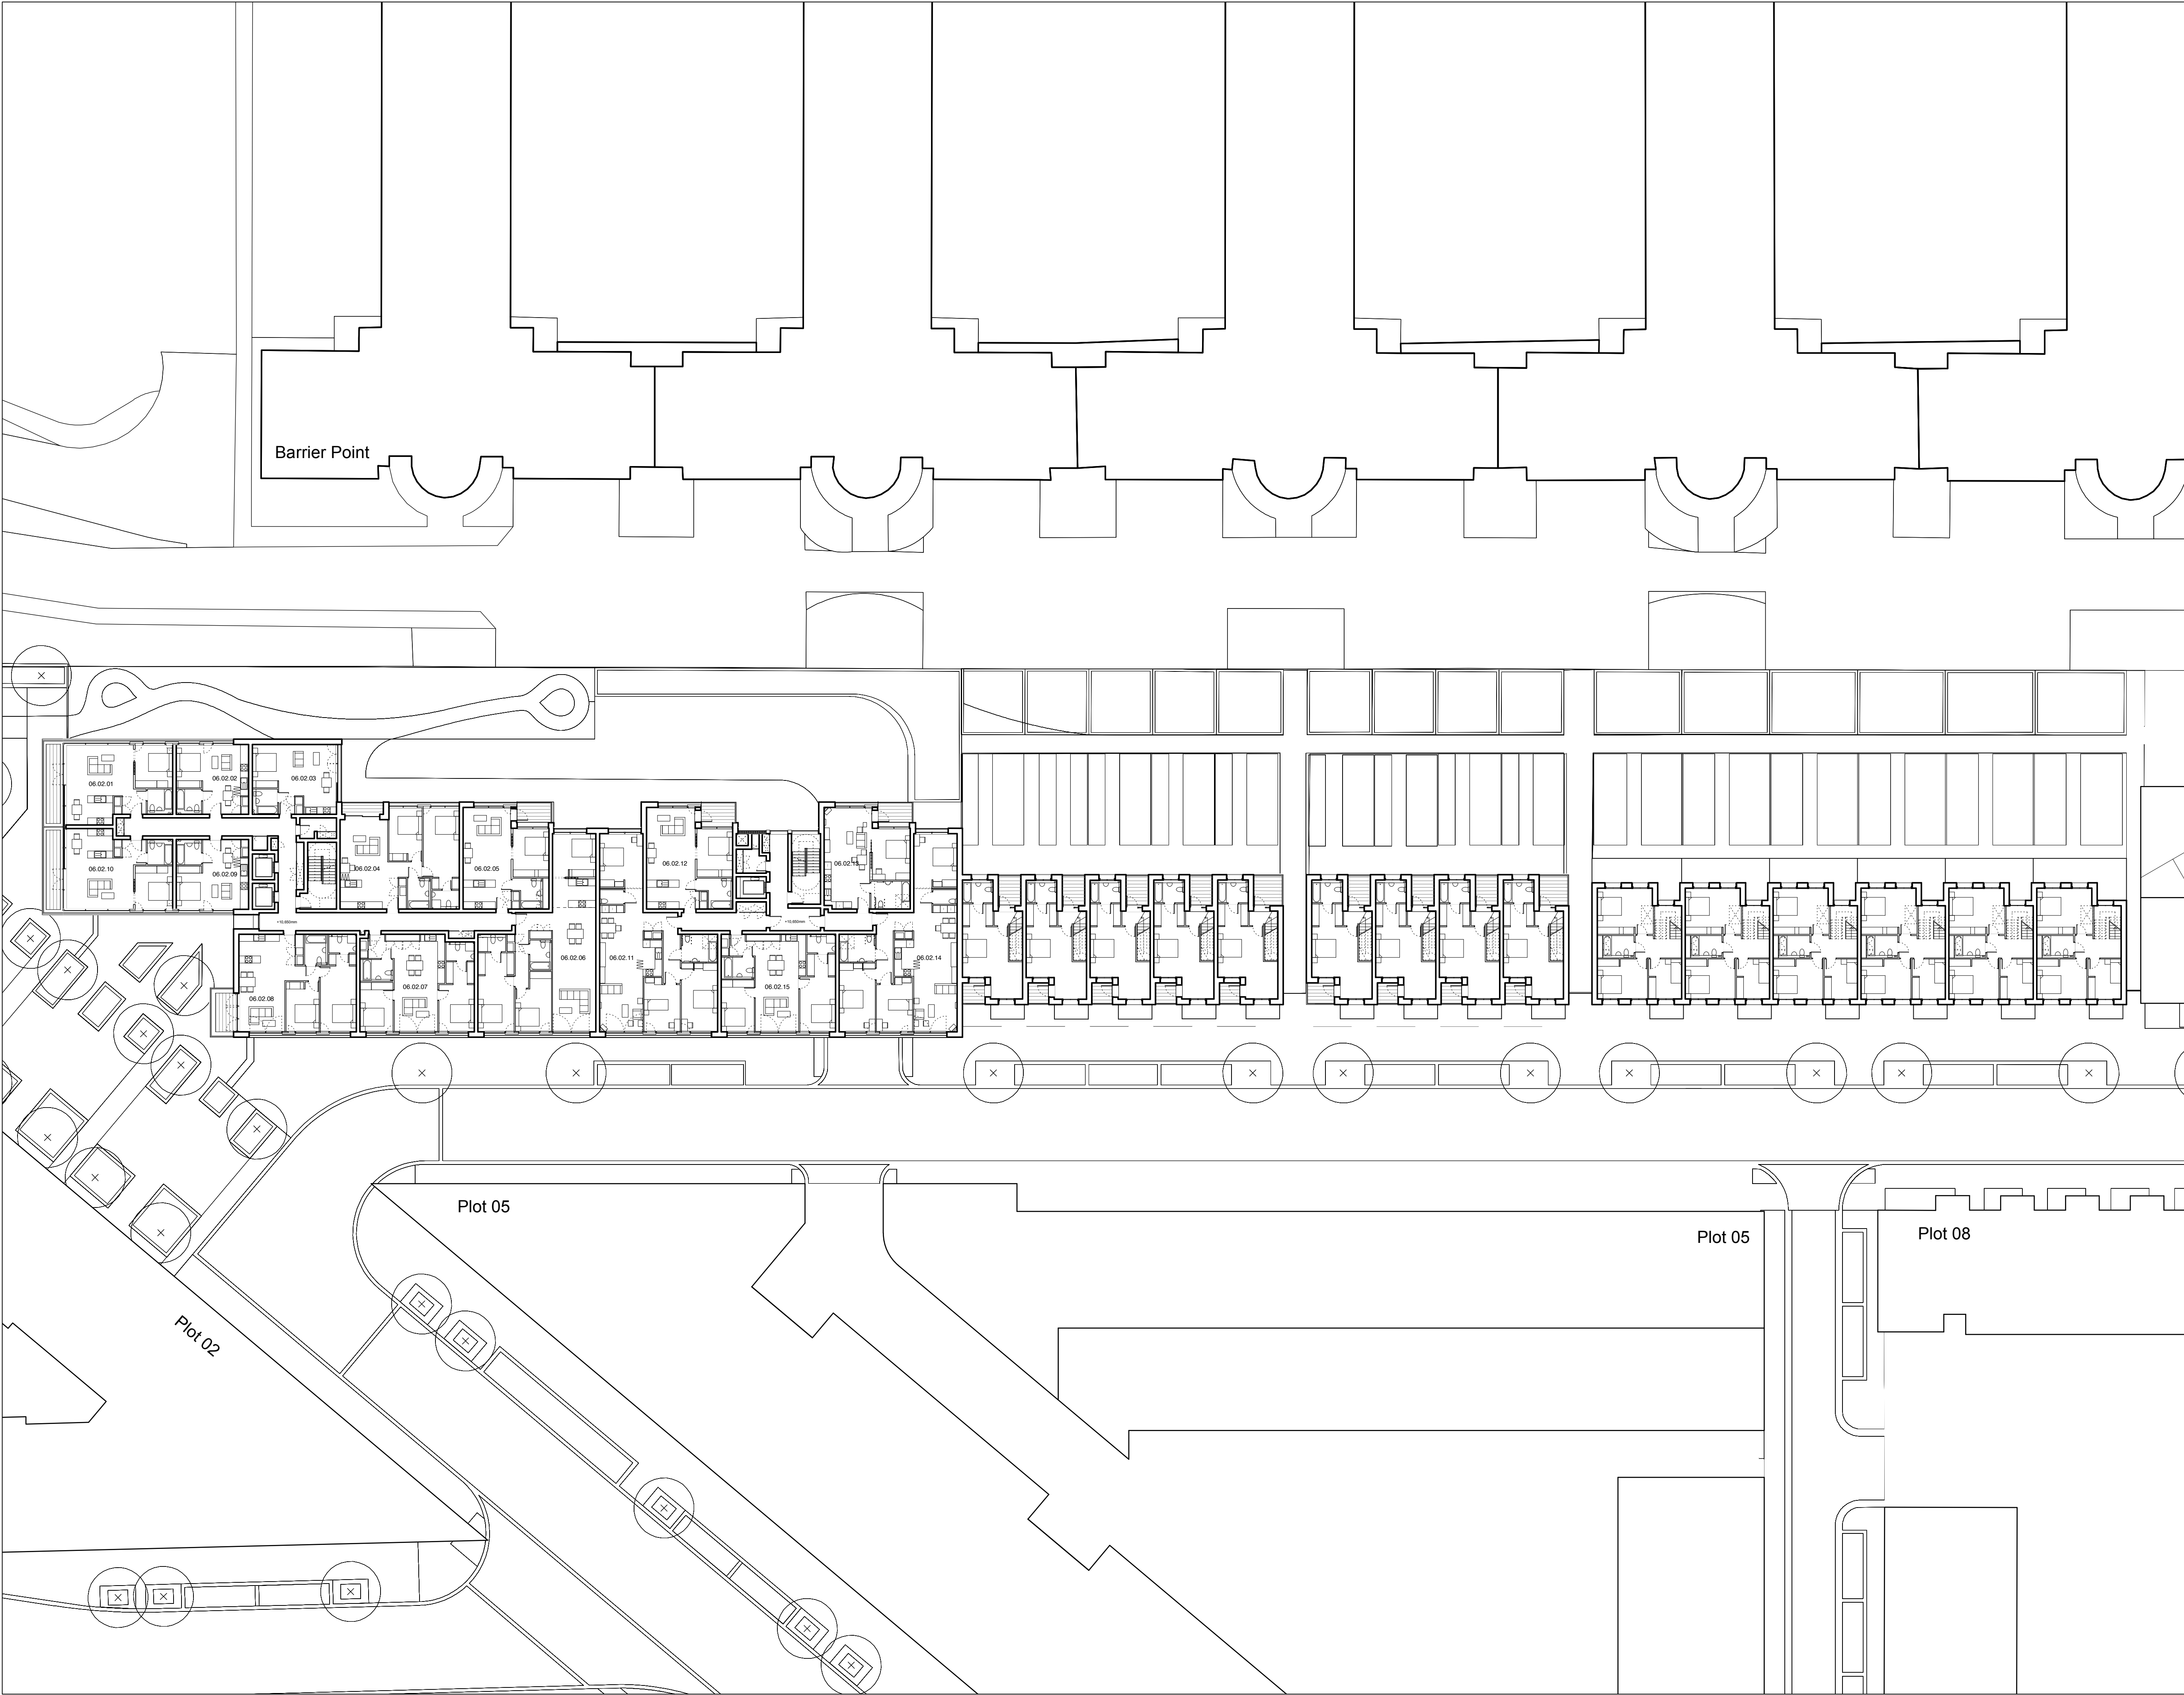

NOTES:
DIMENSIONS NOT TO BE SCALED FROM THIS
DRAWING. CONTRACTORS TO NOTIFY
ARCHITECTS OF SITE VARIATIONS
AFFECTING INFORMATION ON THIS
DRAWING. THIS DRAWING IS COPYRIGHT OF
GLENN HOWELLS ARCHITECTS.

PLOT LOCATION KEY

--- APPLICATION BOUNDARY

PRIVATE EXTERNAL AREA

Date	Rev	By	Details
110923	P1	SB	Detailed planning application

LOCATION KEY

PLANNING ISSUE


GLENN HOWELLS ARCHITECTS
321 Bradford St, Digbeth, Birmingham, B5 6ET
Tel. 0121 666 7640 F. 0121 666 7641
mail@glennhowells.co.uk

Project
Minoco Plot Design

Client
Clearstorm Limited and Heracles Limited
both wholly owned subsidiaries of Ballymore Group

Drawing Title
Plot 06
Second Floor Plan

Date	Scale	Checked
Sept 2011	1:250@A1 1:500@A3	DM
Project Ref.	Drawing No.	Revision
1833	DPA-06-102	P1

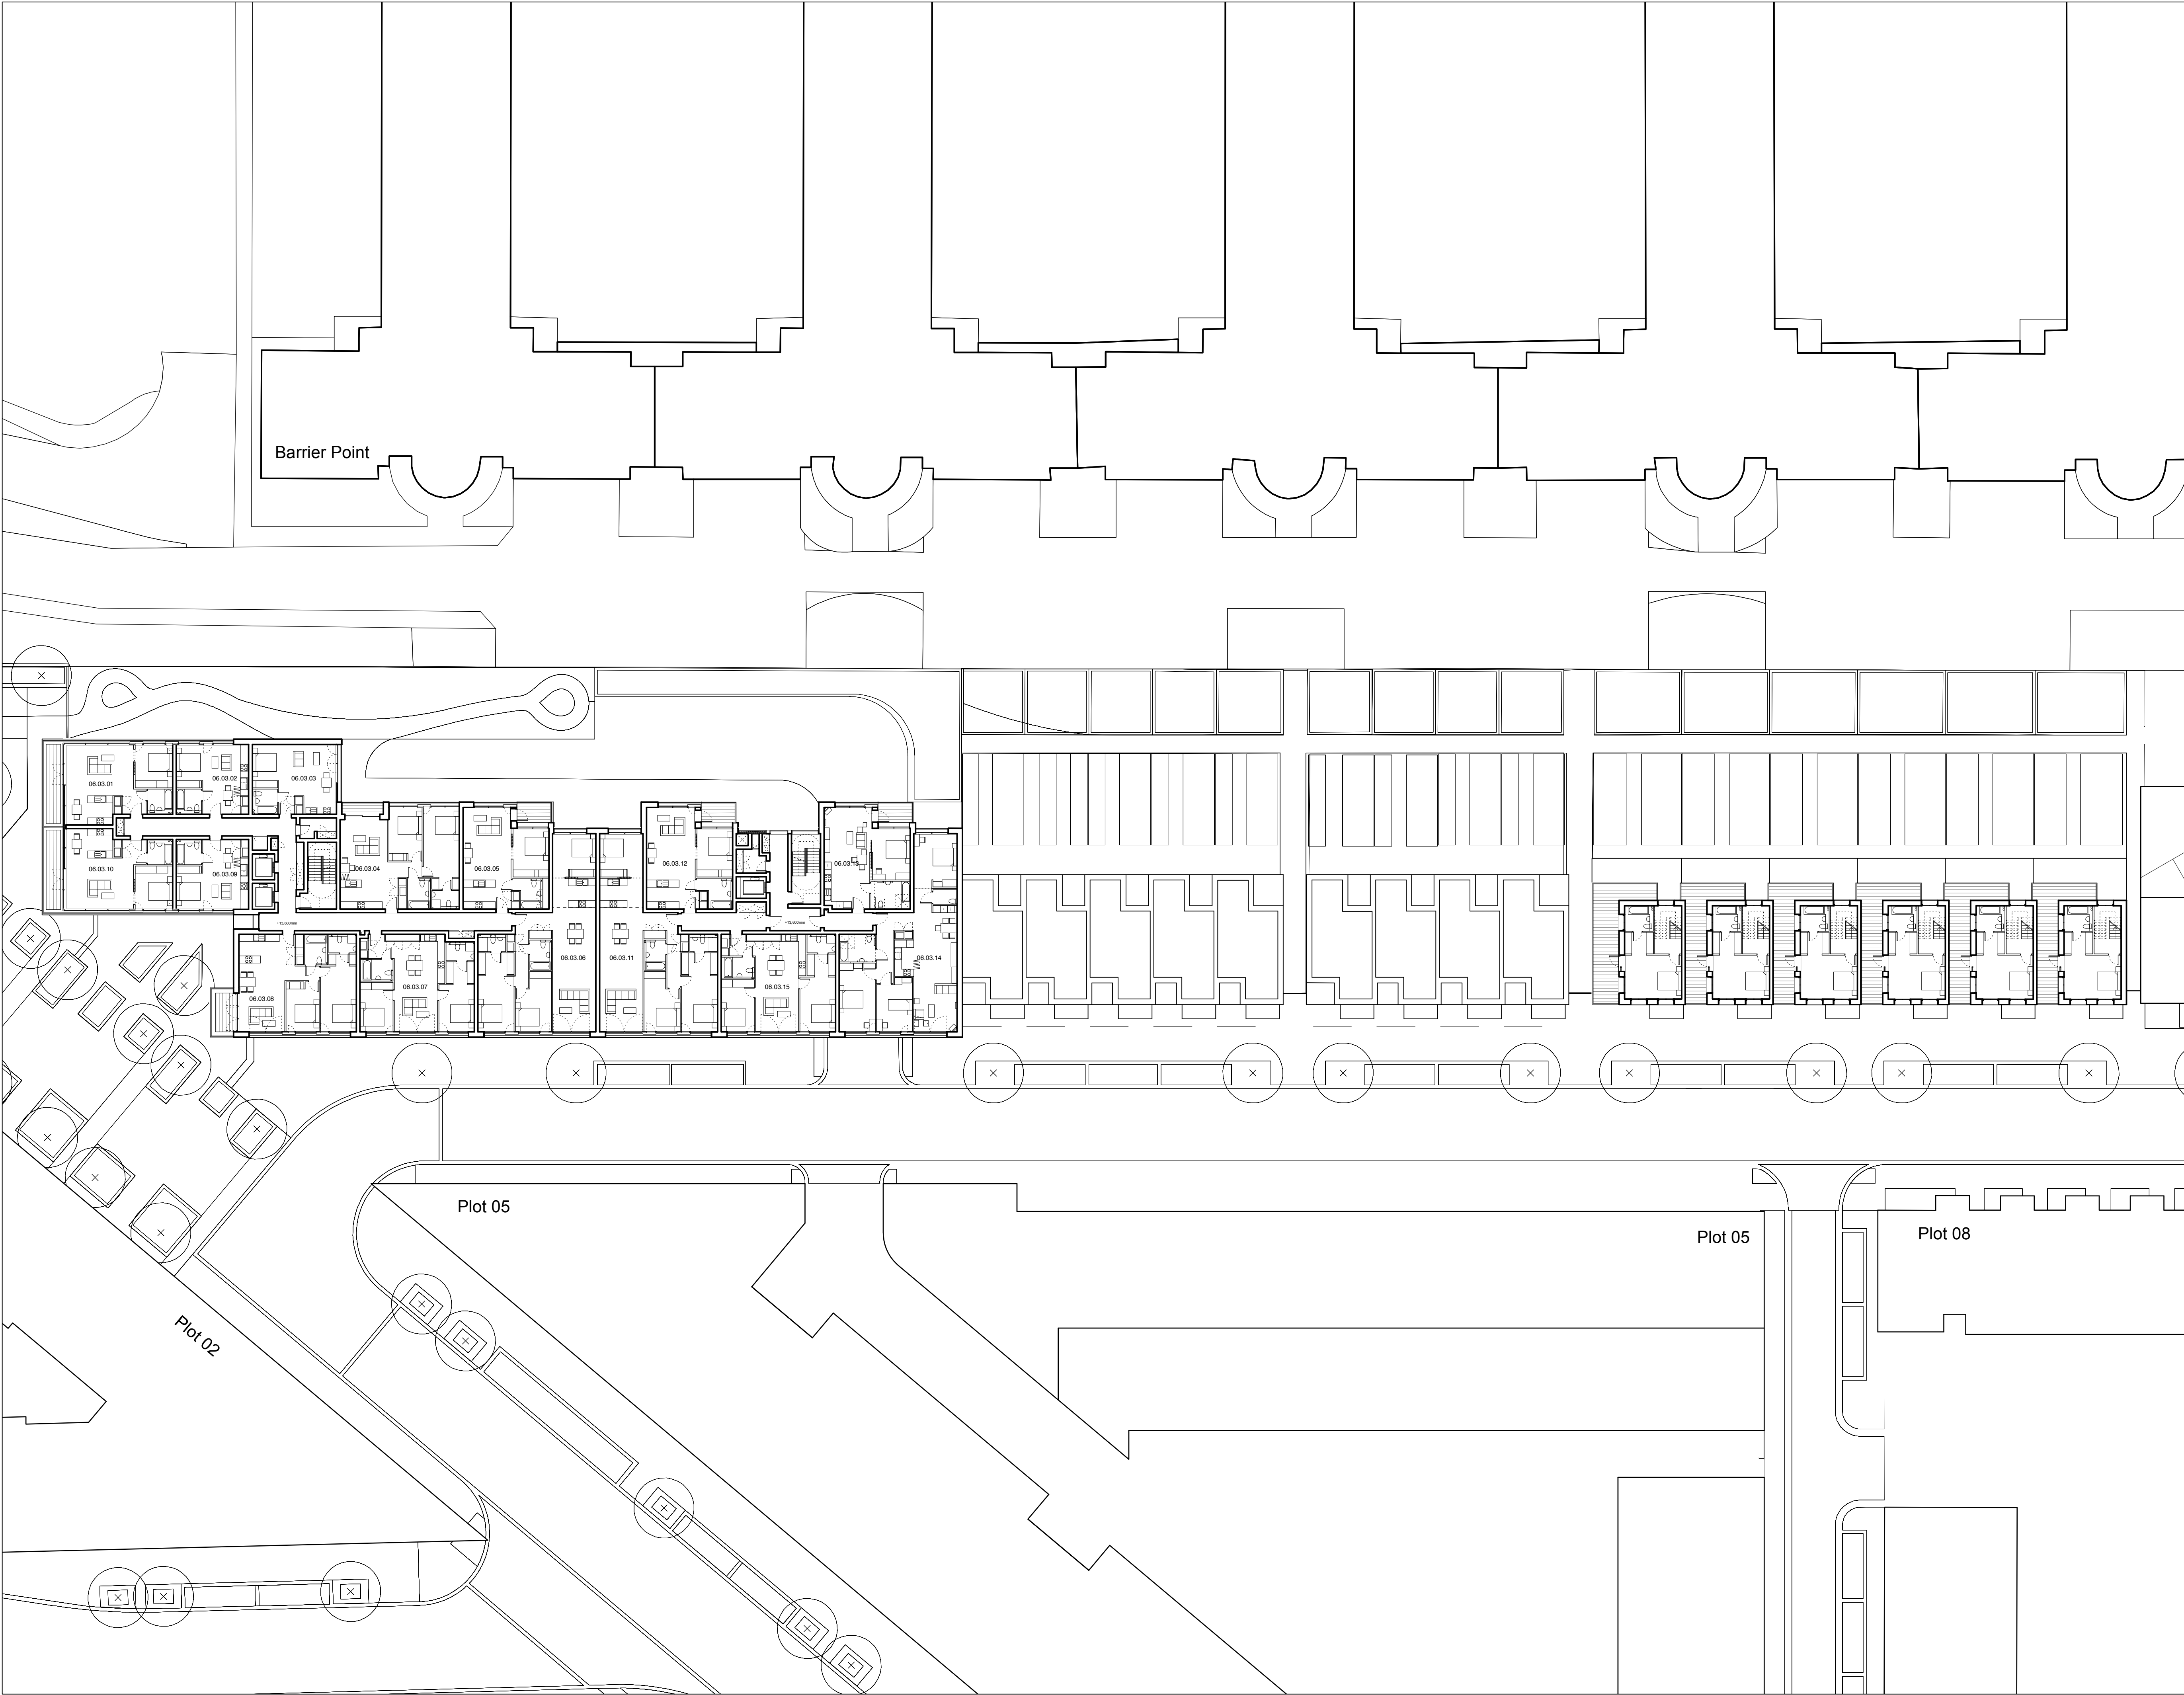

NOTES:
DIMENSIONS NOT TO BE SCALED FROM THIS
DRAWING. CONTRACTORS TO NOTIFY
ARCHITECTS OF SITE VARIATIONS
AFFECTING INFORMATION ON THIS
DRAWING. THIS DRAWING IS COPYRIGHT OF
GLENN HOWELLS ARCHITECTS.

PLOT LOCATION KEY

--- APPLICATION BOUNDARY

PRIVATE EXTERNAL AREA

Date	Rev	By	Details
110923	P1	SB	Detailed planning application

LOCATION KEY

PLANNING ISSUE

GLENN HOWELLS ARCHITECTS
321 Bradford St, Digbeth, Birmingham, B5 6ET
Tel. 0121 666 7640 F. 0121 666 7641
mail@glennhowells.co.uk


Project
Minoco Plot Design

Client
Clearstorm Limited and Heracles Limited
both wholly owned subsidiaries of Ballymore Group

Drawing Title
Plot 06
Third Floor Plan

Date	Scale	Checked
Sept 2011	1:250@A1 1:500@A3	DM

Project Ref.	Drawing No.	Revision
1833	DPA-06-103	P1

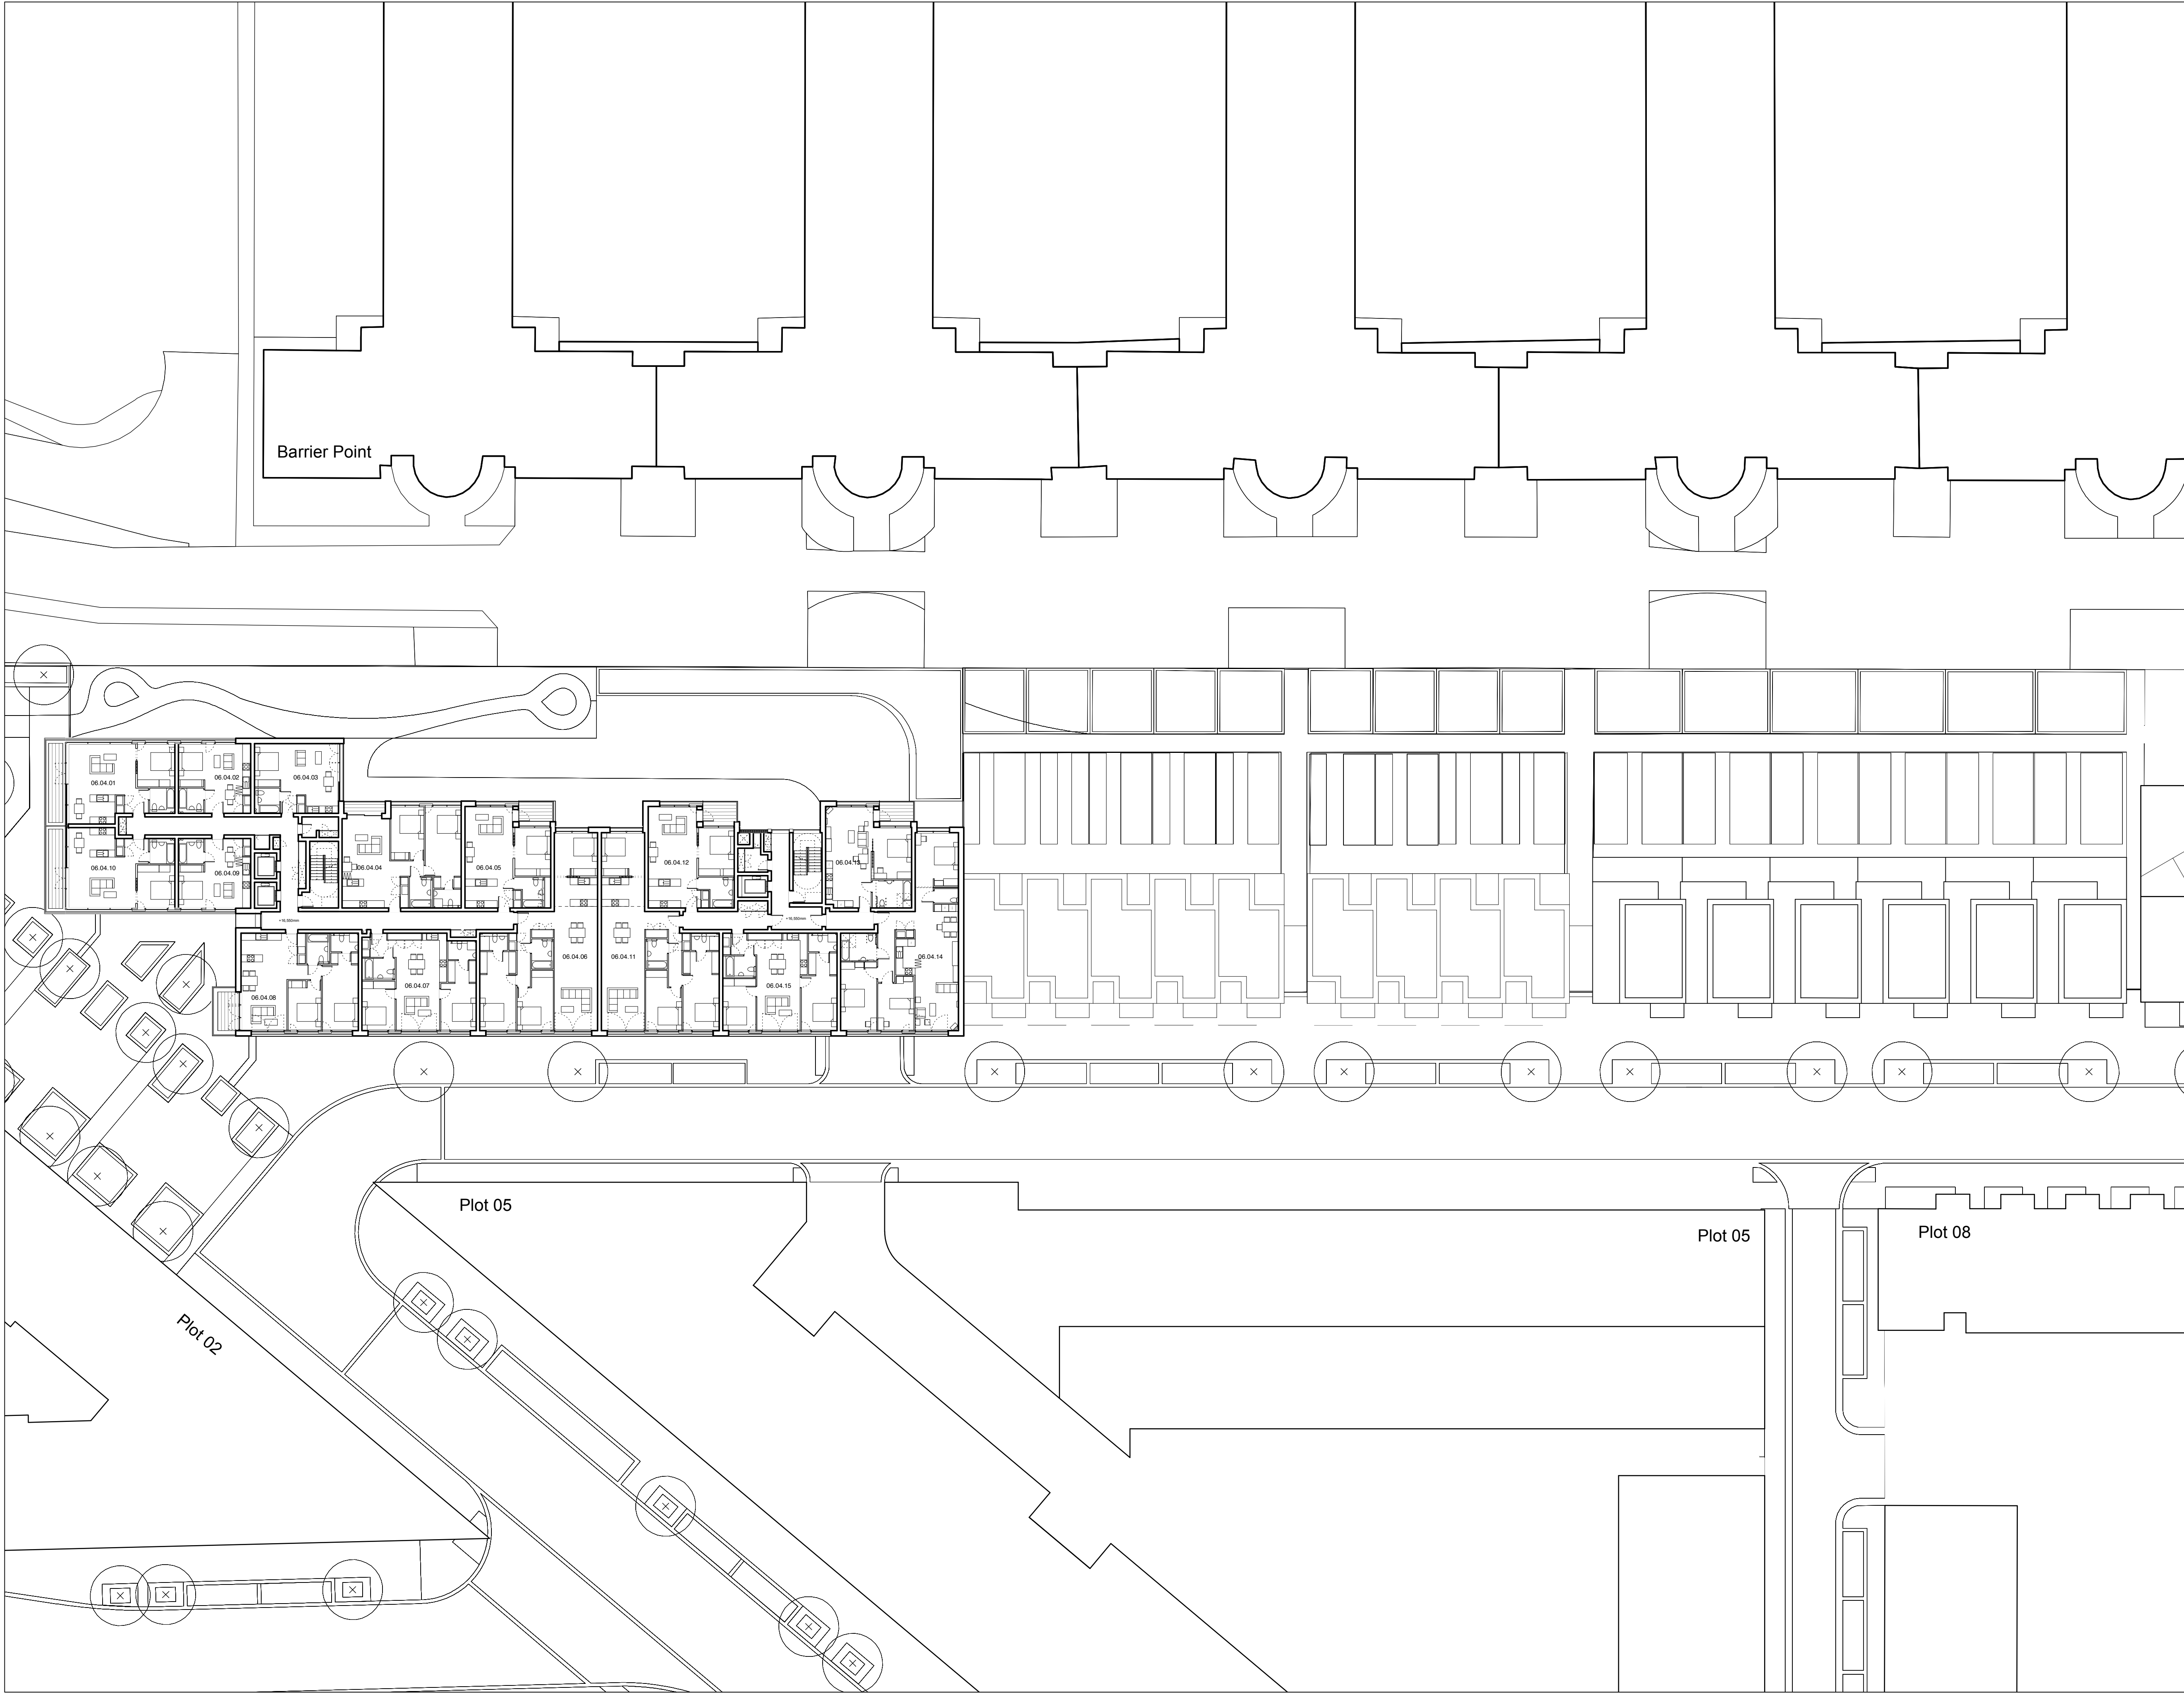

NOTES:
DIMENSIONS NOT TO BE SCALED FROM THIS
DRAWING. CONTRACTORS TO NOTIFY
ARCHITECTS OF SITE VARIATIONS
AFFECTING INFORMATION ON THIS
DRAWING. THIS DRAWING IS COPYRIGHT OF
GLENN HOWELLS ARCHITECTS.

PLOT LOCATION KEY

--- APPLICATION BOUNDARY

PRIVATE EXTERNAL AREA

DATE: 110923
REV: P1
BY: SB
DETAILS: Detailed planning application

LOCATION KEY

PLANNING ISSUE

GLENN HOWELLS ARCHITECTS
321 Bradford St, Digbeth, Birmingham, B5 6ET
Tel. 0121 666 7640 F. 0121 666 7641
mail@glennhowells.co.uk


Project
Minoco Plot Design

Client
Clearstorm Limited and Heracles Limited
both wholly owned subsidiaries of Ballymore Group

Drawing Title
Plot 06
Fourth Floor Plan

Date	Scale	Checked
Sept 2011	1:250@A1 1:500@A3	DM

Project Ref.	Drawing No.	Revision
1833	DPA-06-104	P1

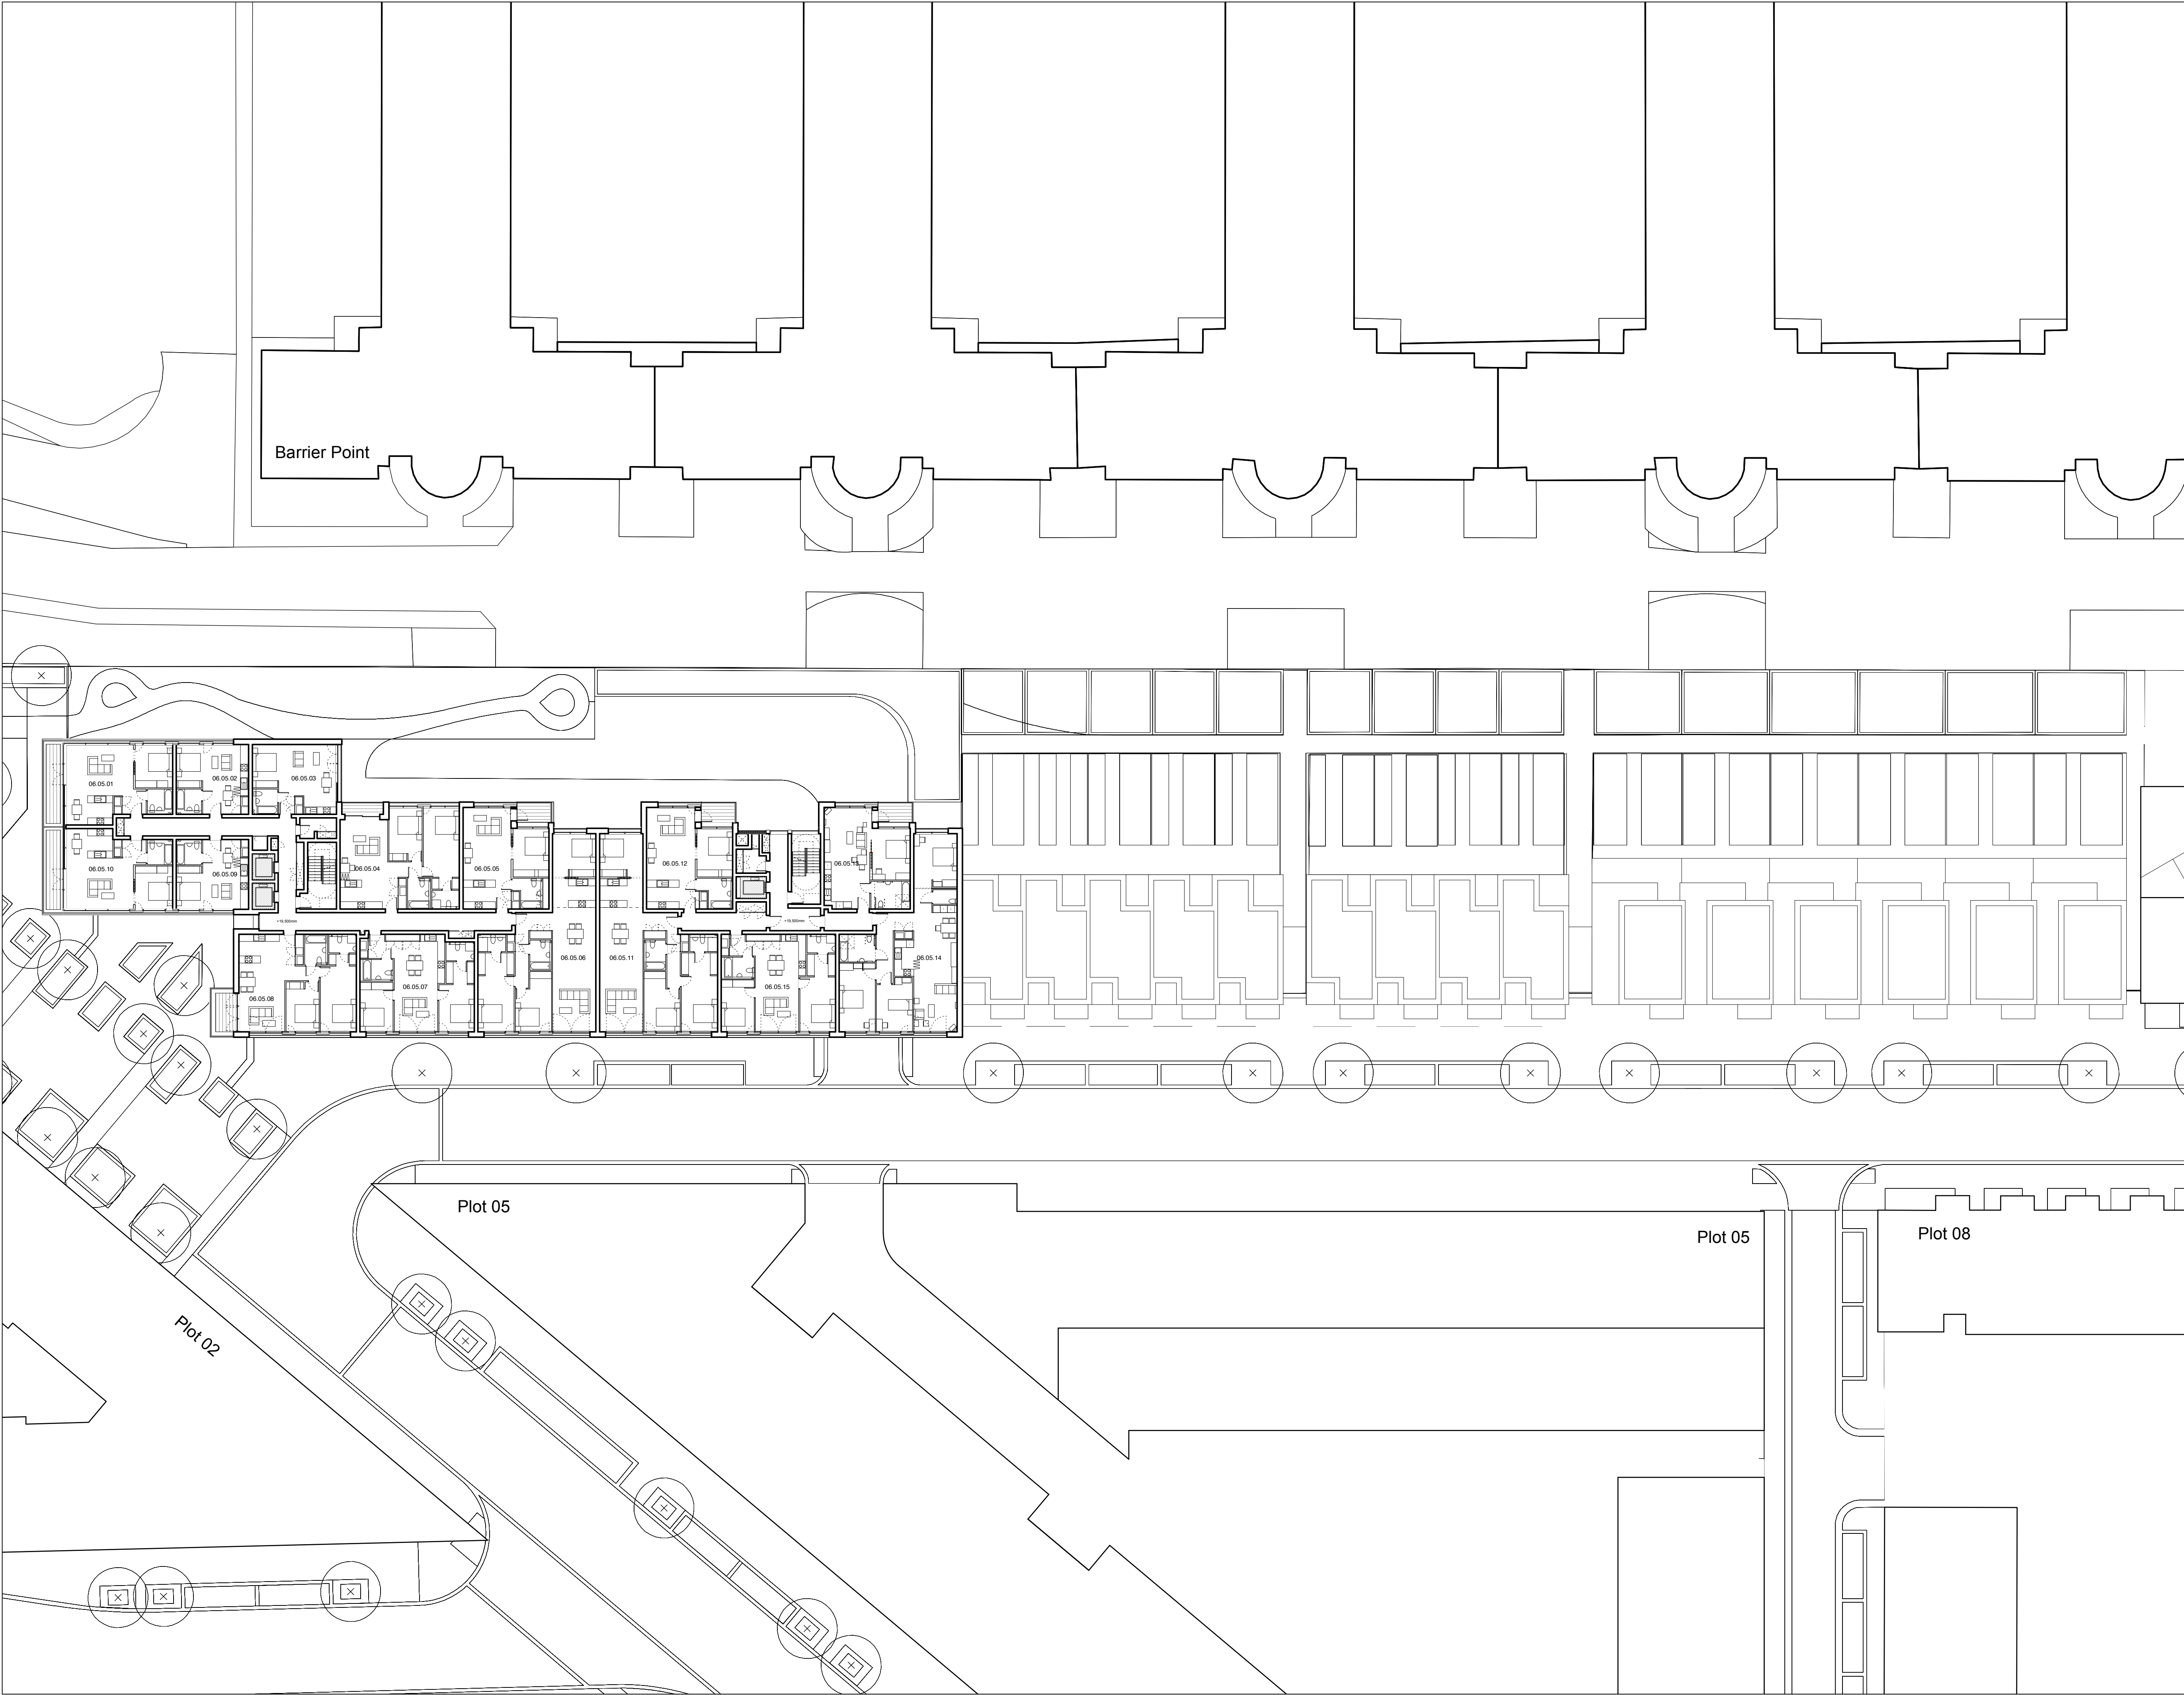

NOTES:
DIMENSIONS NOT TO BE SCALED FROM THIS
DRAWING. CONTRACTORS TO NOTIFY
ARCHITECTS OF SITE VARIATIONS
AFFECTING INFORMATION ON THIS
DRAWING. THIS DRAWING IS COPYRIGHT OF
GLENN HOWELLS ARCHITECTS.

PLOT LOCATION KEY

--- APPLICATION BOUNDARY

PRIVATE EXTERNAL AREA

110923

110923

P1

SB

Details
Detailed planning application

LOCATION KEY

PLANNING ISSUE


GLENN HOWELLS ARCHITECTS
321 Bradford St, Digbeth, Birmingham, B5 6ET
Tel. 0121 666 7640 F. 0121 666 7641
mail@glennhowells.co.uk

Project
Minoco Plot Design

Client
Clearstorm Limited and Heracles Limited
both wholly owned subsidiaries of Ballymore Group

Drawing Title
Plot 06
Fifth Floor Plan

Date Sept 2011	Scale 1:250@A1 1:500@A3	Checked DM
Project Ref. 1833	Drawing No. DPA-06-105	Revision P1

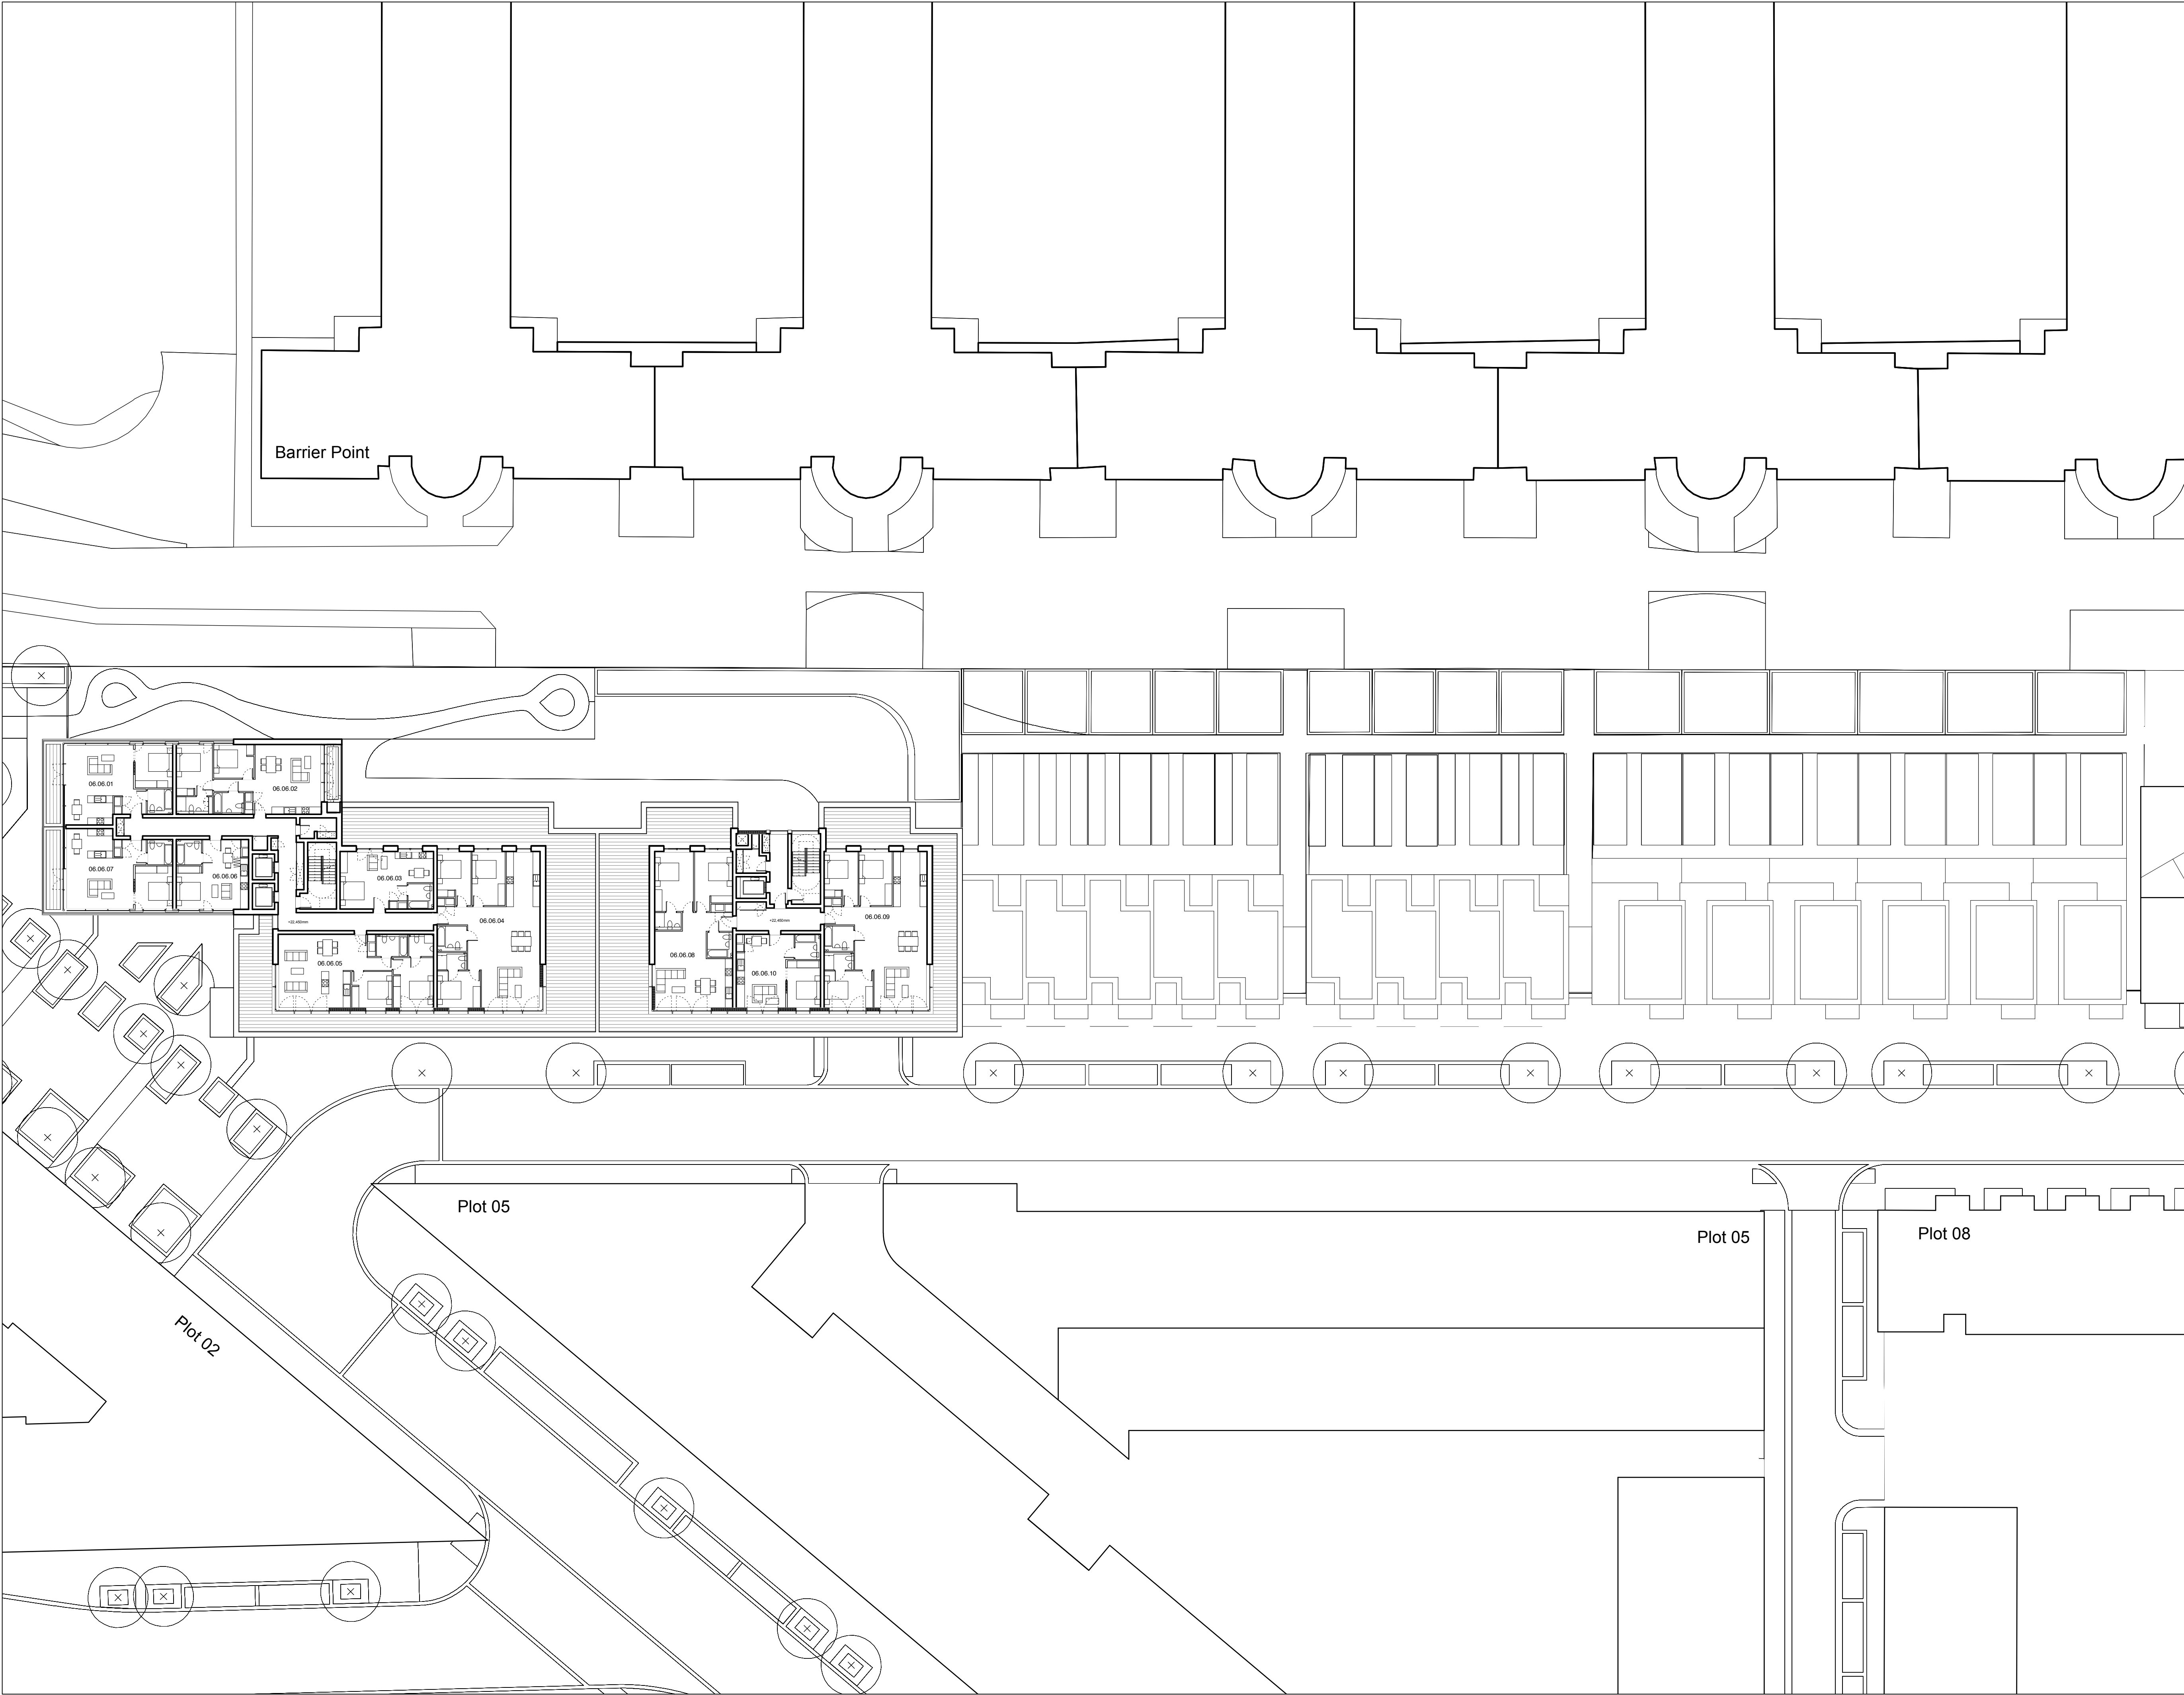

NOTES:
DIMENSIONS NOT TO BE SCALED FROM THIS
DRAWING. CONTRACTORS TO NOTIFY
ARCHITECTS OF SITE VARIATIONS
AFFECTING INFORMATION ON THIS
DRAWING. THIS DRAWING IS COPYRIGHT OF
GLENN HOWELLS ARCHITECTS.

PLOT LOCATION KEY

--- APPLICATION BOUNDARY

PRIVATE EXTERNAL AREA

DATE: 110923
REV: P1
BY: SB
DETAILS: Detailed planning application

LOCATION KEY

PLANNING ISSUE


GLENN HOWELLS ARCHITECTS
321 Bradford St, Digbeth, Birmingham, B5 6ET
Tel. 0121 666 7640 F. 0121 666 7641
mail@glennhowells.co.uk

Project
Minoco Plot Design

Client
Clearstorm Limited and Heracles Limited
both wholly owned subsidiaries of Ballymore Group

Drawing Title
Plot 06
Sixth Floor Plan

Date	Scale	Checked
Sept 2011	1:250@A1 1:500@A3	DM
Project Ref.	Drawing No.	Revision
1833	DPA-06-106	P1

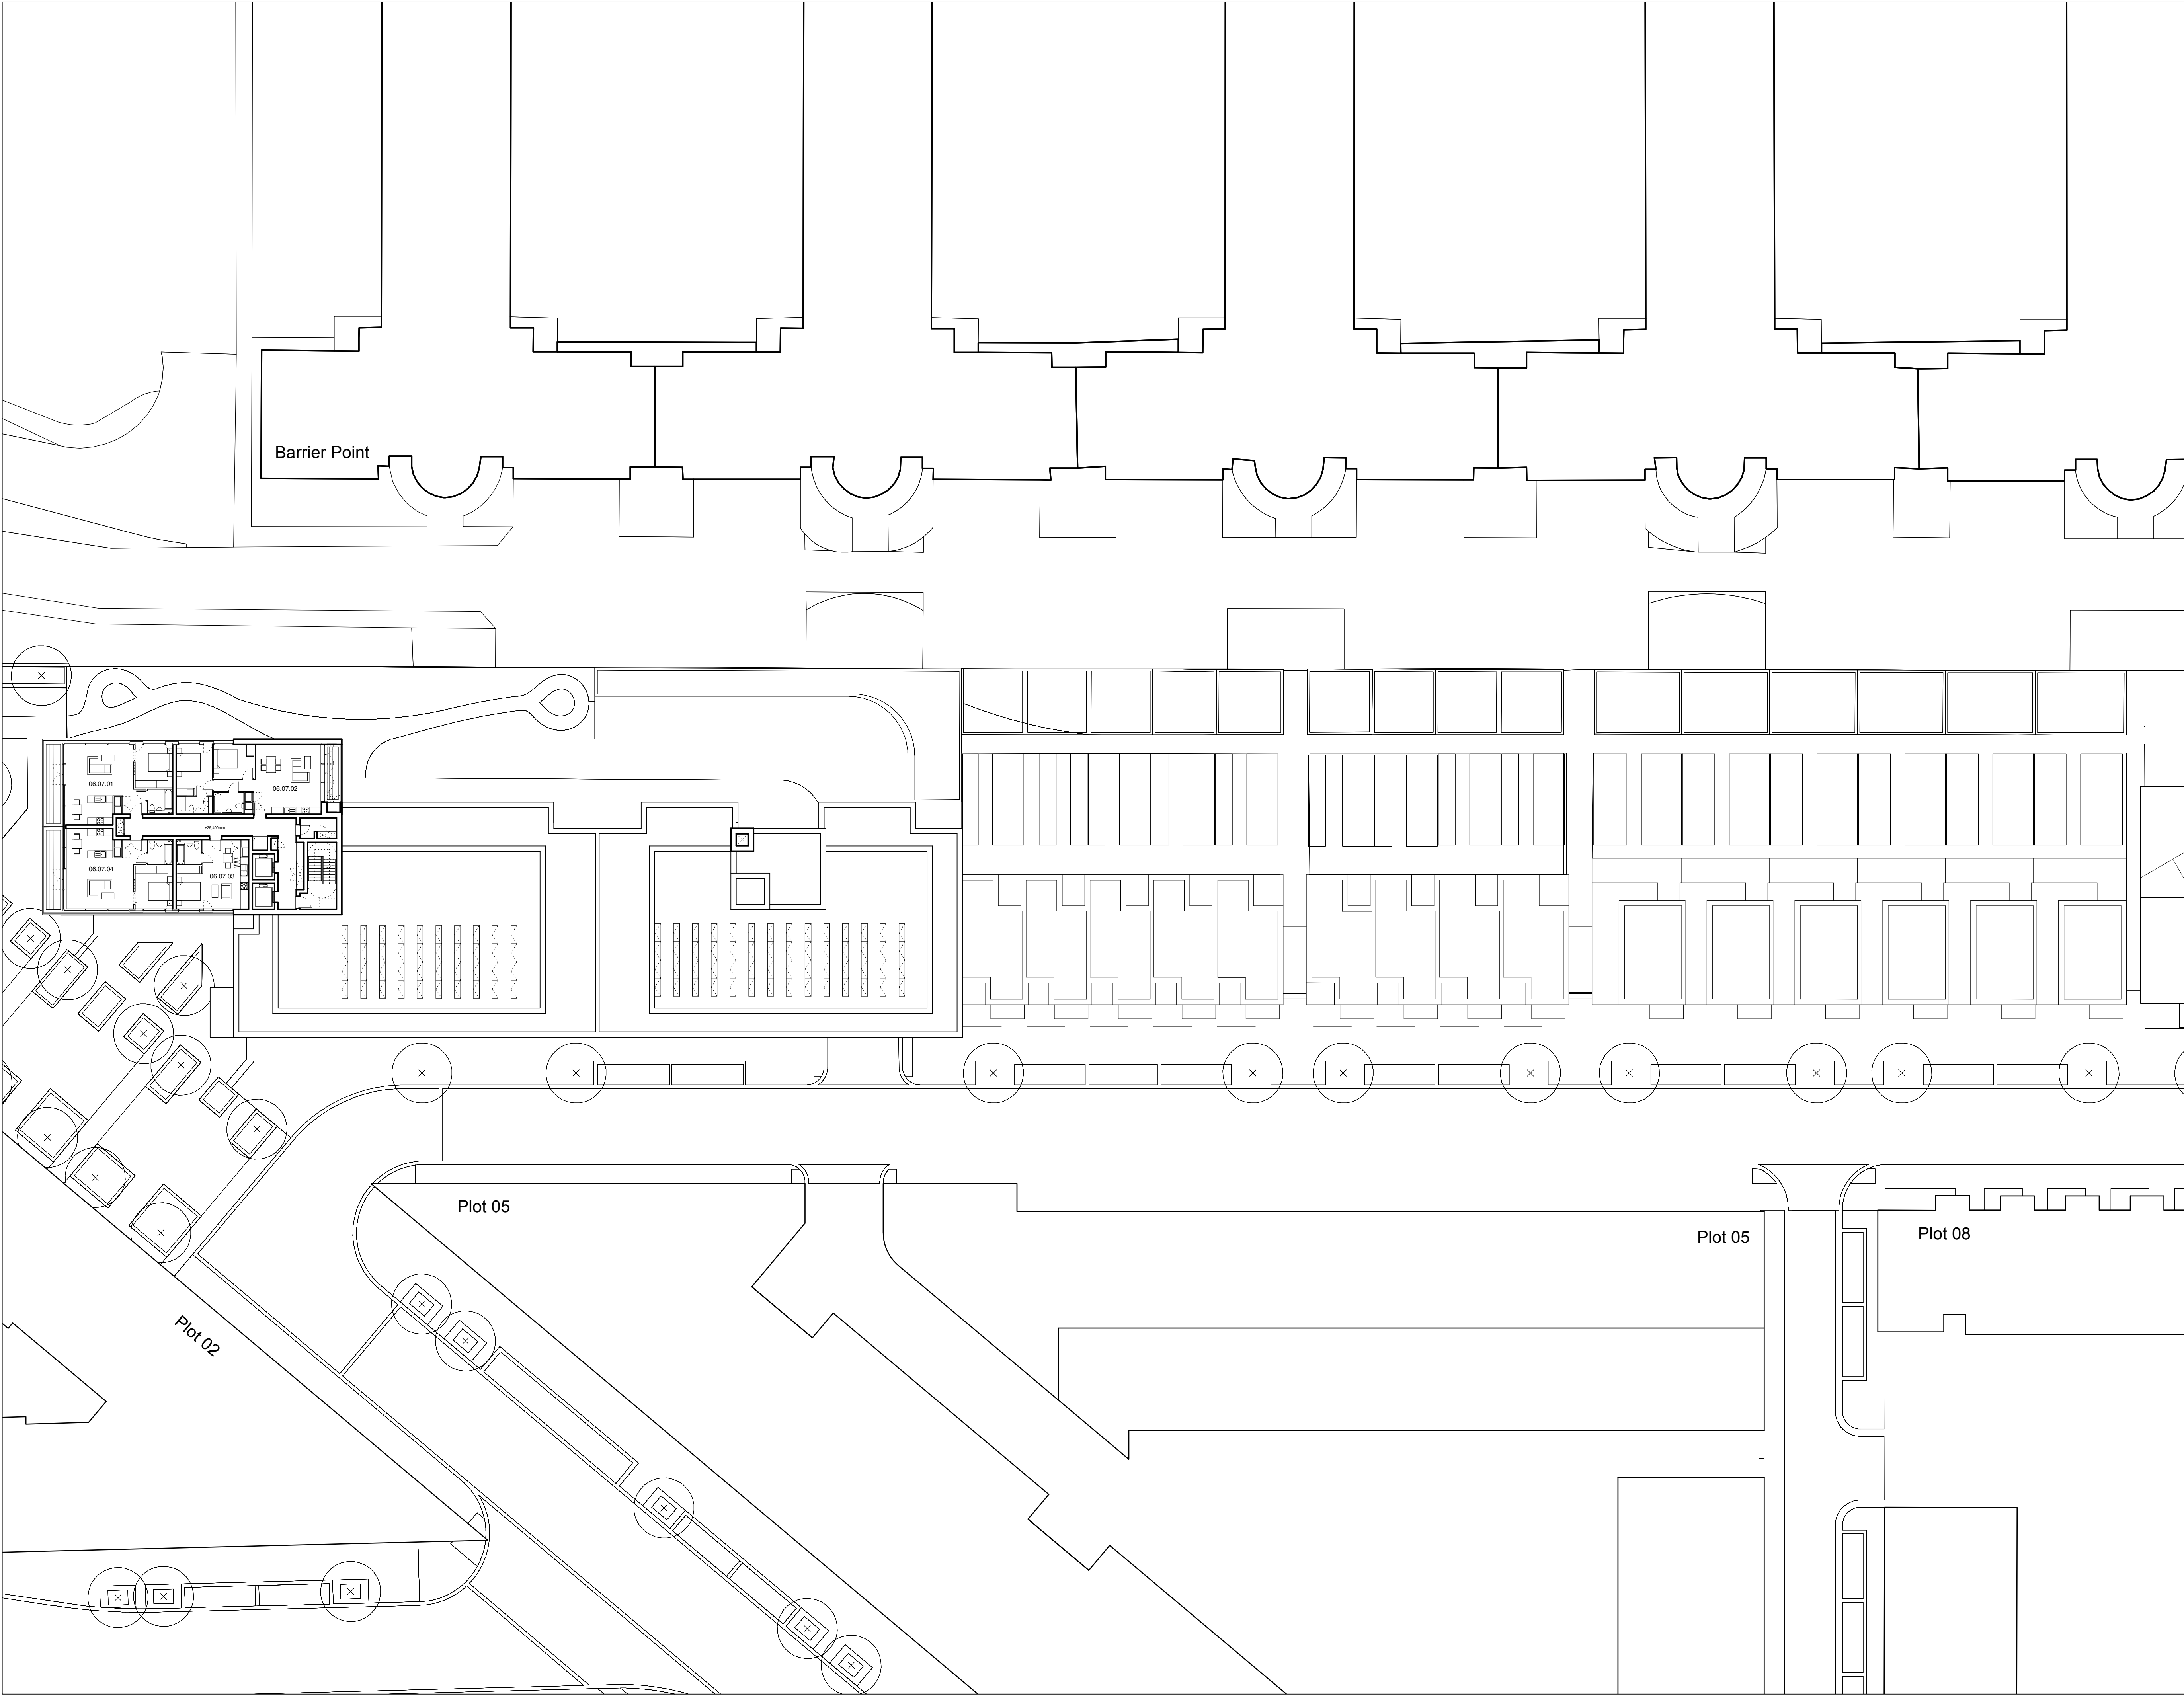

NOTES:
DIMENSIONS NOT TO BE SCALED FROM THIS
DRAWING. CONTRACTORS TO NOTIFY
ARCHITECTS OF SITE VARIATIONS
AFFECTING INFORMATION ON THIS
DRAWING. THIS DRAWING IS COPYRIGHT OF
GLENN HOWELLS ARCHITECTS.

PLOT LOCATION KEY

--- APPLICATION BOUNDARY

	PRIVATE EXTERNAL AREA
	PHOTOVOLTAIC CELL

Date 110923	Rev P1	By SB	Details Detailed planning application
----------------	-----------	----------	--

LOCATION KEY

PLANNING ISSUE


GLENN HOWELLS ARCHITECTS
321 Bradford St, Digbeth, Birmingham, B5 6ET
Tel. 0121 666 7640 F. 0121 666 7641
mail@glennhowells.co.uk

Project
Minoco Plot Design

Client
Clearstorm Limited and Heracles Limited
both wholly owned subsidiaries of Ballymore Group

Drawing Title
Plot 06
Seventh Floor Plan

Date Sept 2011	Scale 1:250@A1 1:500@A3	Checked DM
Project Ref. 1833	Drawing No. DPA-06-107	Revision P1

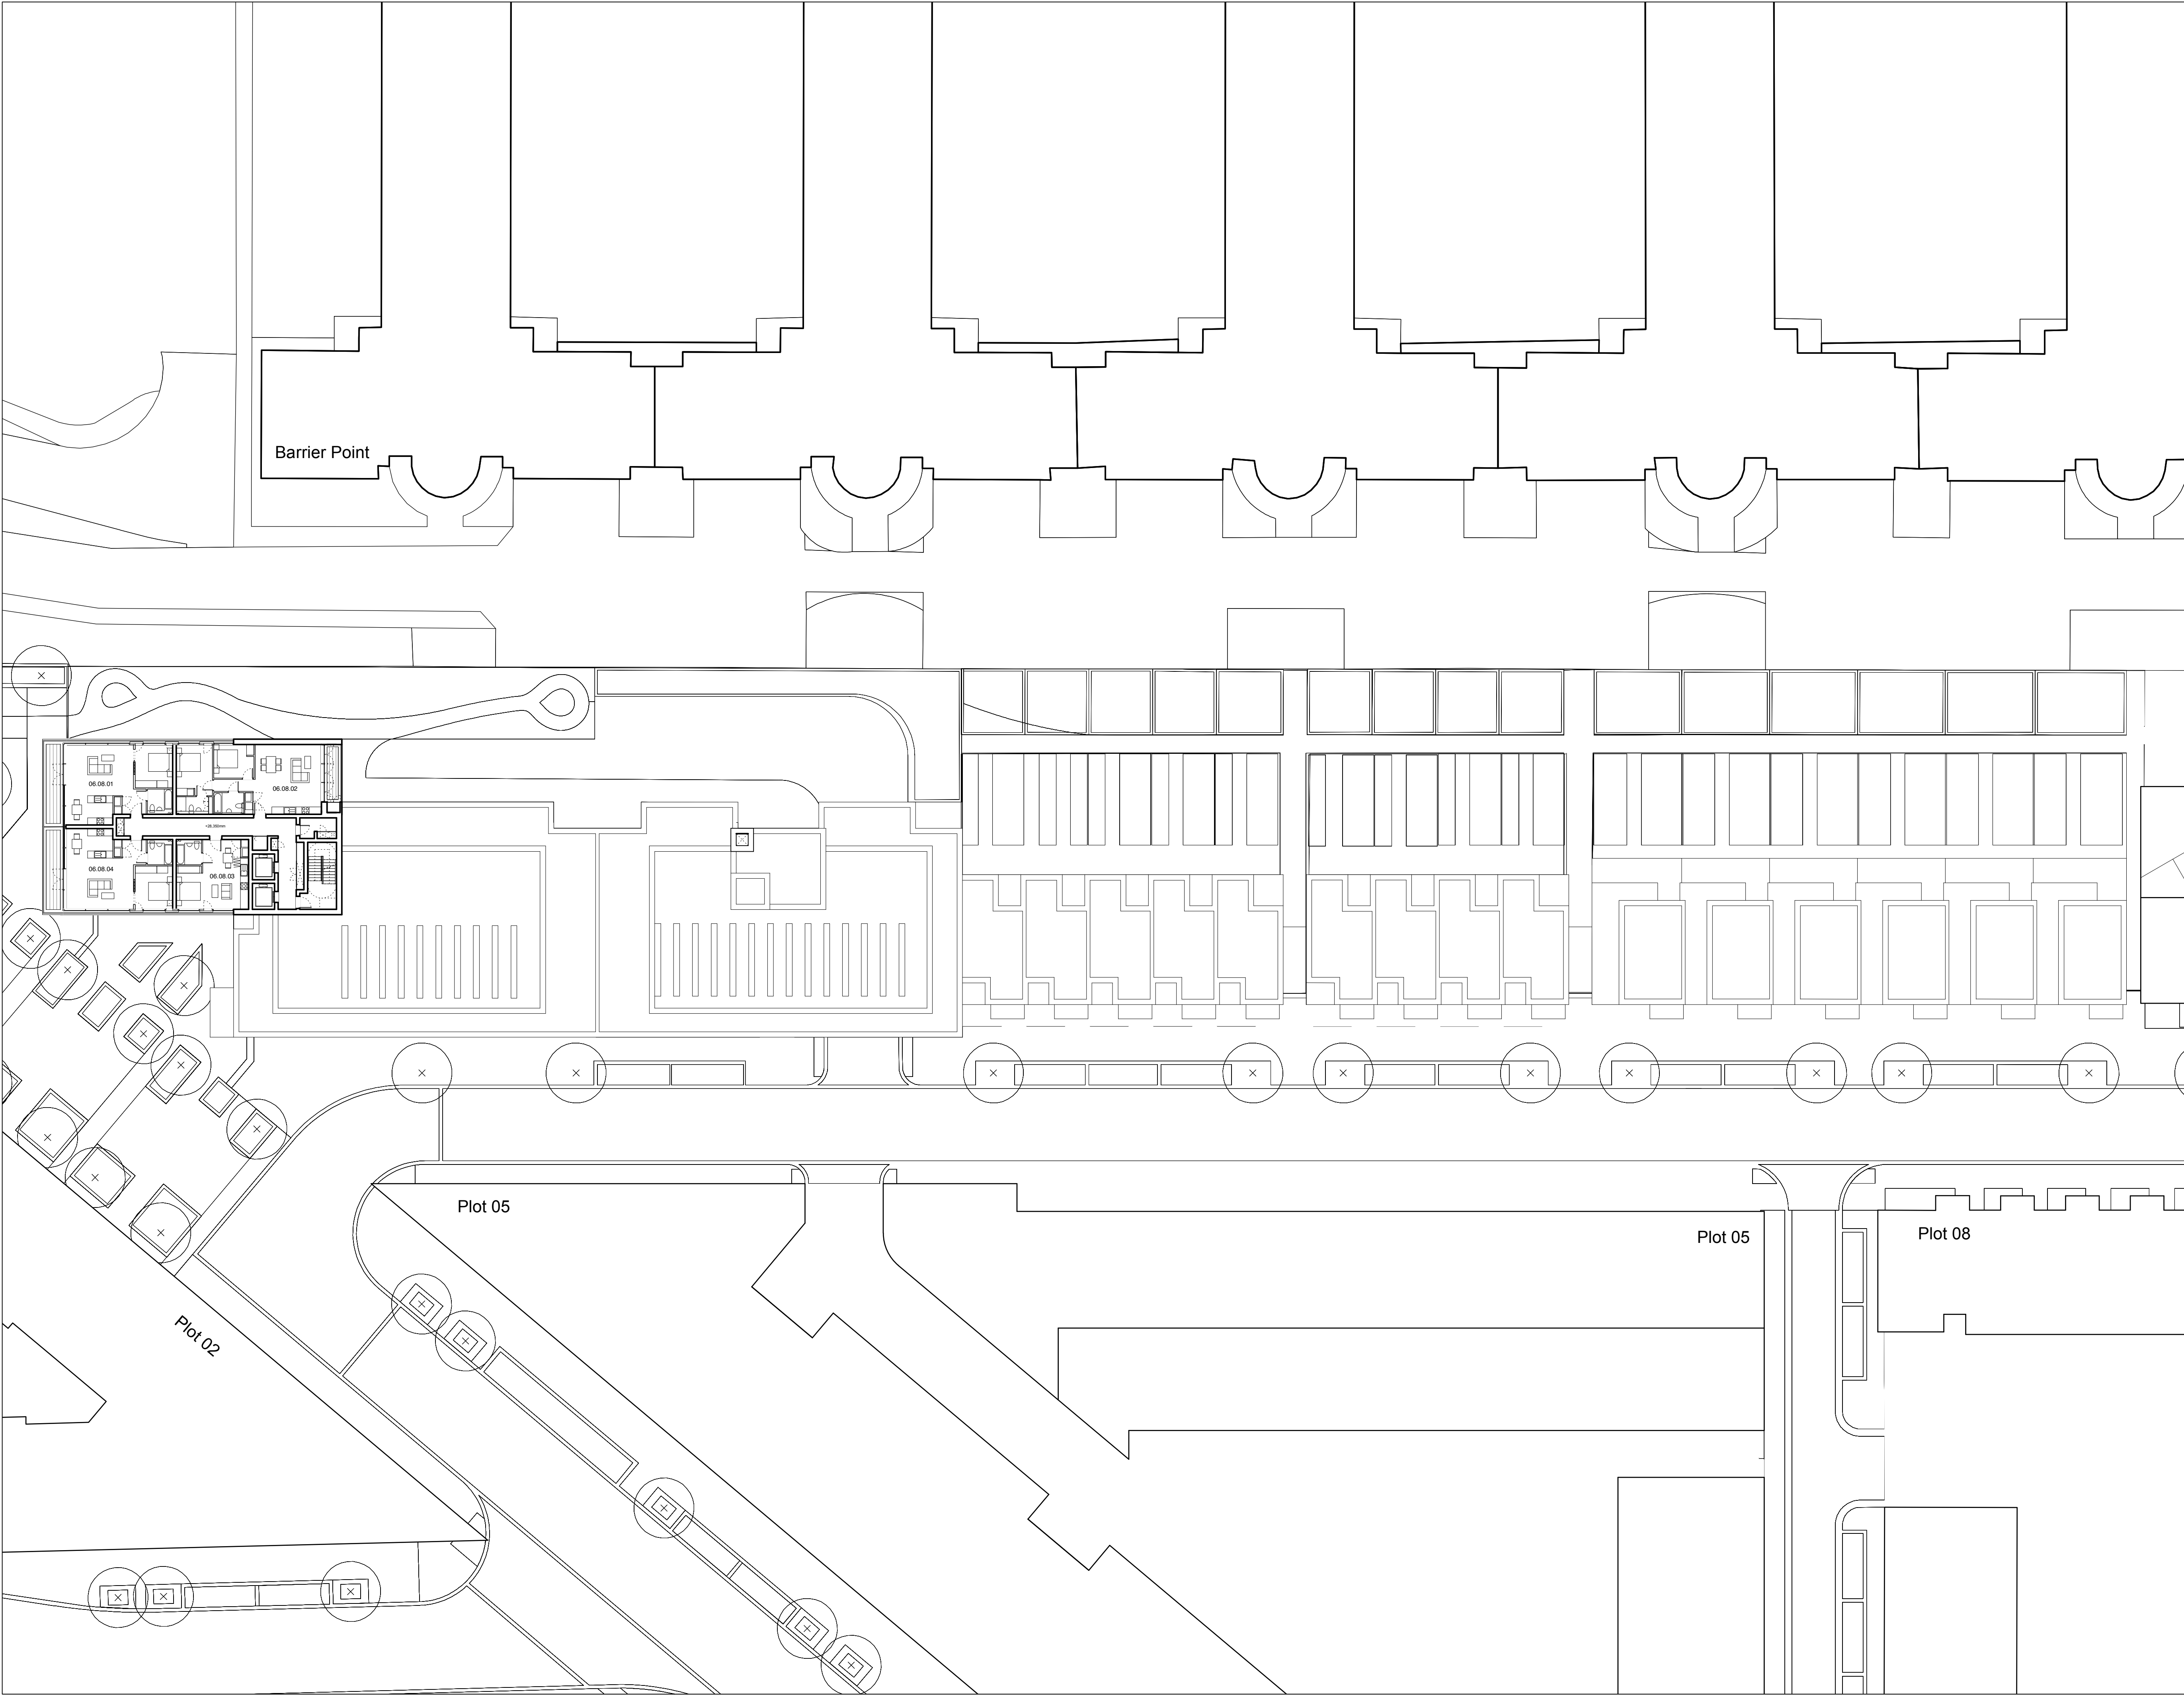

NOTES:
DIMENSIONS NOT TO BE SCALED FROM THIS
DRAWING. CONTRACTORS TO NOTIFY
ARCHITECTS OF SITE VARIATIONS
AFFECTING INFORMATION ON THIS
DRAWING. THIS DRAWING IS COPYRIGHT OF
GLENN HOWELLS ARCHITECTS.

PLOT LOCATION KEY

--- APPLICATION BOUNDARY

PRIVATE EXTERNAL AREA

Date	Rev	By	Details
110923	P1	SB	Detailed planning application

LOCATION KEY

PLANNING ISSUE

GLENN HOWELLS ARCHITECTS
321 Bradford St, Digbeth, Birmingham, B5 6ET
Tel. 0121 666 7640 F. 0121 666 7641
mail@glennhowells.co.uk


Project
Minoco Plot Design

Client
Clearstorm Limited and Heracles Limited
both wholly owned subsidiaries of Ballymore Group

Drawing Title
Plot 06
Eighth Floor Plan

Date	Scale	Checked
Sept 2011	1:250@A1 1:500@A3	DM

Project Ref.	Drawing No.	Revision
1833	DPA-06-108	P1

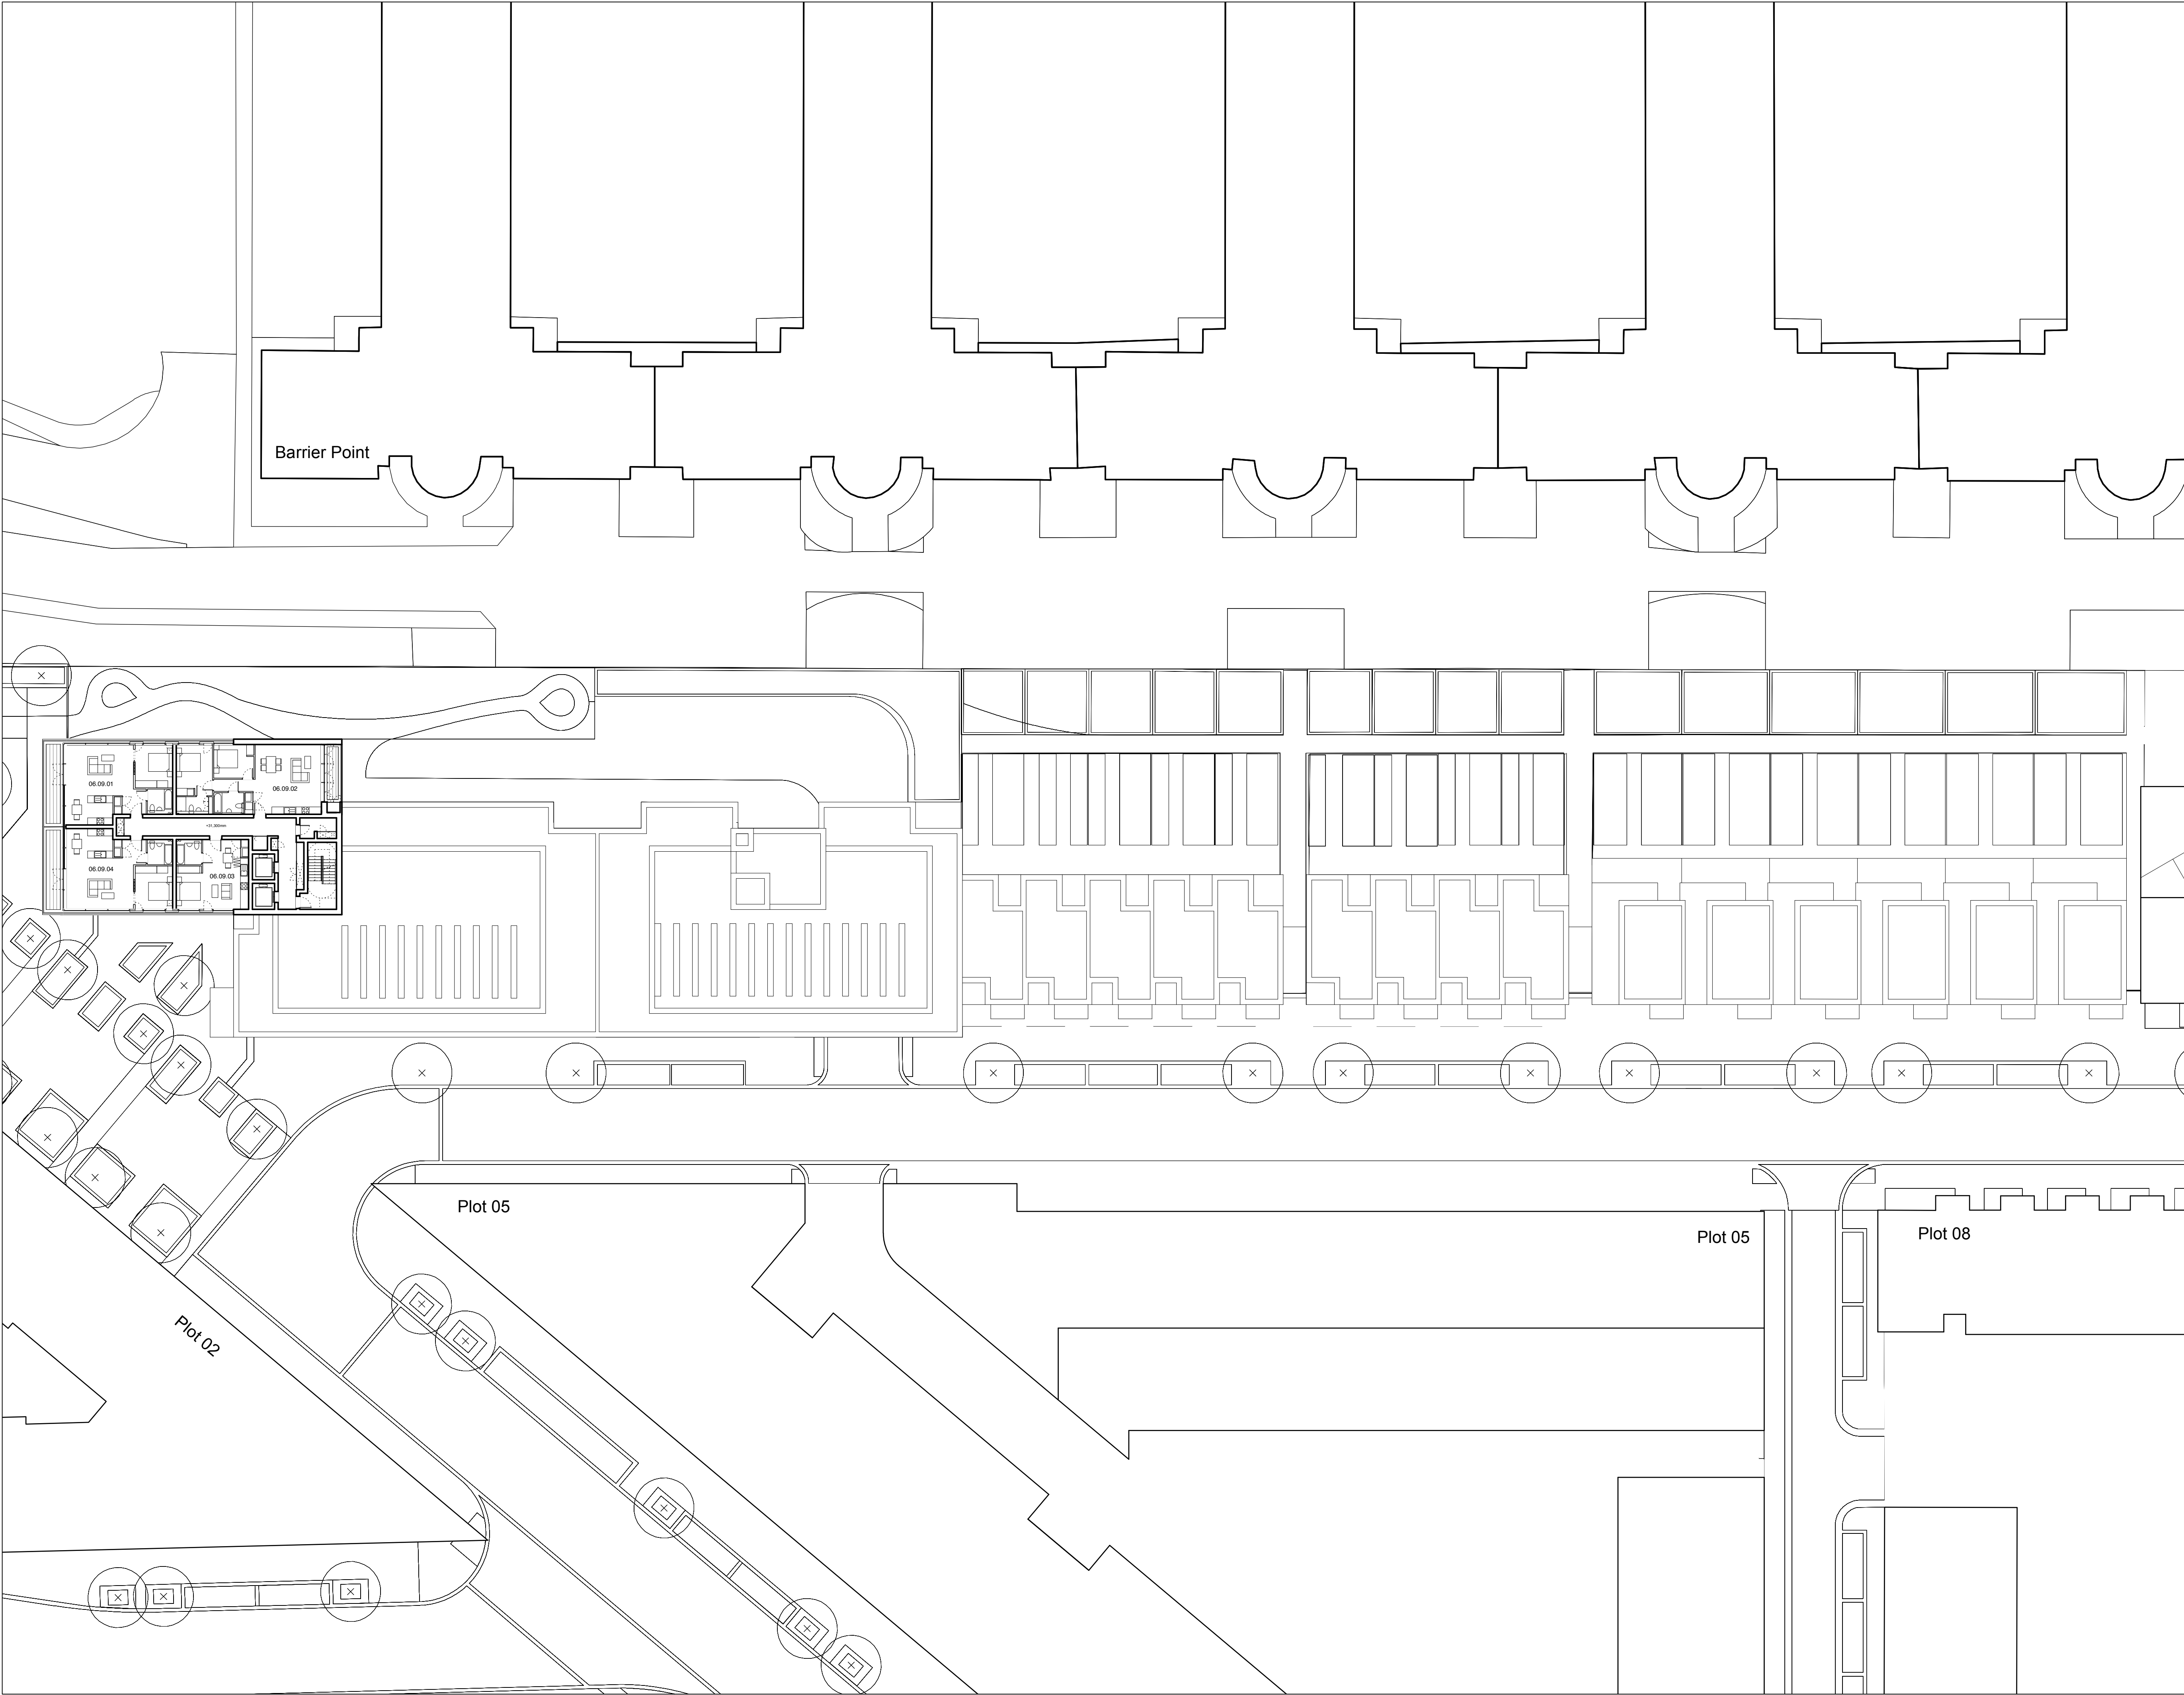

NOTES:
DIMENSIONS NOT TO BE SCALED FROM THIS DRAWING. CONTRACTORS TO NOTIFY ARCHITECTS OF SITE VARIATIONS AFFECTING INFORMATION ON THIS DRAWING. THIS DRAWING IS COPYRIGHT OF GLENN HOWELLS ARCHITECTS.

PLOT LOCATION KEY

--- APPLICATION BOUNDARY

PRIVATE EXTERNAL AREA

Date	Rev	By	Details
110923	P1	SB	Detailed planning application

LOCATION KEY

PLANNING ISSUE

GLENN HOWELLS ARCHITECTS
321 Bradford St, Digbeth, Birmingham, B5 6ET
Tel. 0121 666 7640 F. 0121 666 7641
mail@glennhowells.co.uk


Project
Minoco Plot Design

Client
Clearstorm Limited and Heracles Limited
both wholly owned subsidiaries of Ballymore Group

Drawing Title
Plot 06
Ninth Floor Plan

Date	Scale	Checked
Sept 2011	1:250@A1 1:500@A3	DM

Project Ref.	Drawing No.	Revision
1833	DPA-06-109	P1

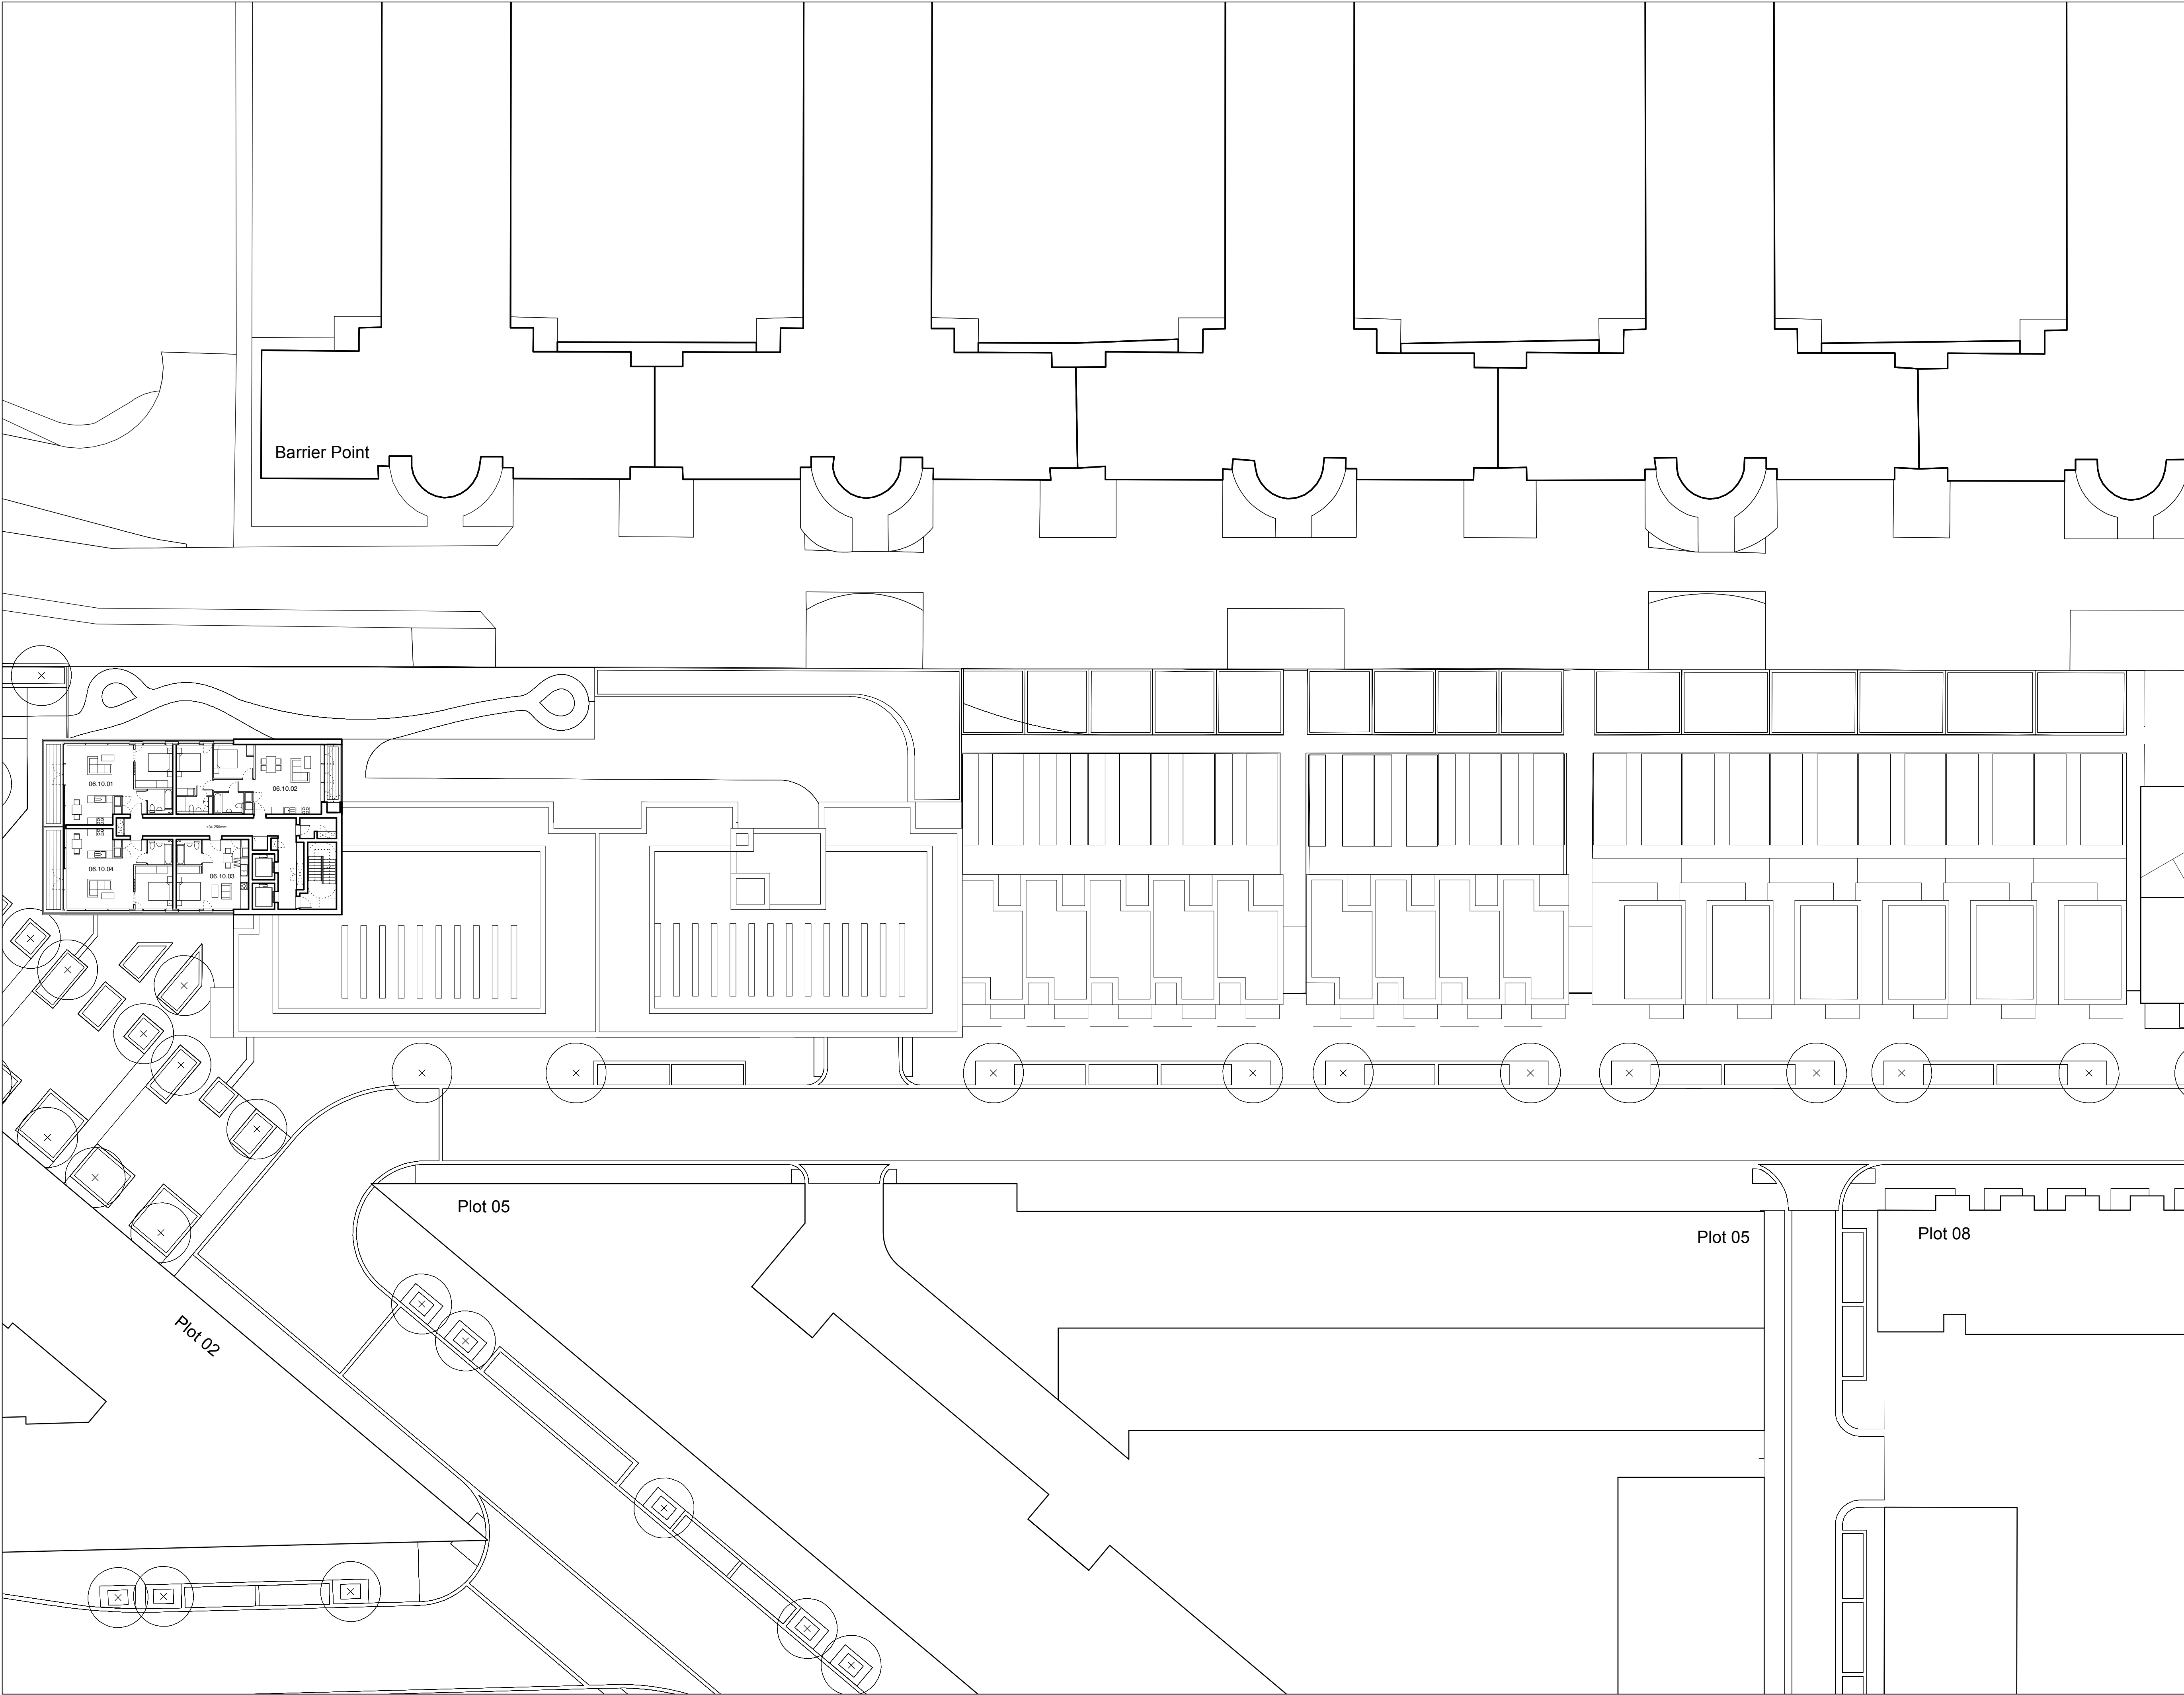

NOTES:
DIMENSIONS NOT TO BE SCALED FROM THIS
DRAWING. CONTRACTORS TO NOTIFY
ARCHITECTS OF SITE VARIATIONS
AFFECTING INFORMATION ON THIS
DRAWING. THIS DRAWING IS COPYRIGHT OF
GLENN HOWELLS ARCHITECTS.

PLOT LOCATION KEY

--- APPLICATION BOUNDARY

PRIVATE EXTERNAL AREA

Date	Rev	By	Details
110923	P1	SB	Detailed planning application

LOCATION KEY

PLANNING ISSUE

GLENN HOWELLS ARCHITECTS
321 Bradford St, Digbeth, Birmingham, B5 6ET
Tel. 0121 666 7640 F. 0121 666 7641
mail@glennhowells.co.uk


Project
Minoco Plot Design

Client
Clearstorm Limited and Heracles Limited
both wholly owned subsidiaries of Ballymore Group

Drawing Title
Plot 06
Tenth Floor Plan

Date	Scale	Checked
Sept 2011	1:250@A1 1:500@A3	DM

Project Ref.	Drawing No.	Revision
1833	DPA-06-110	P1

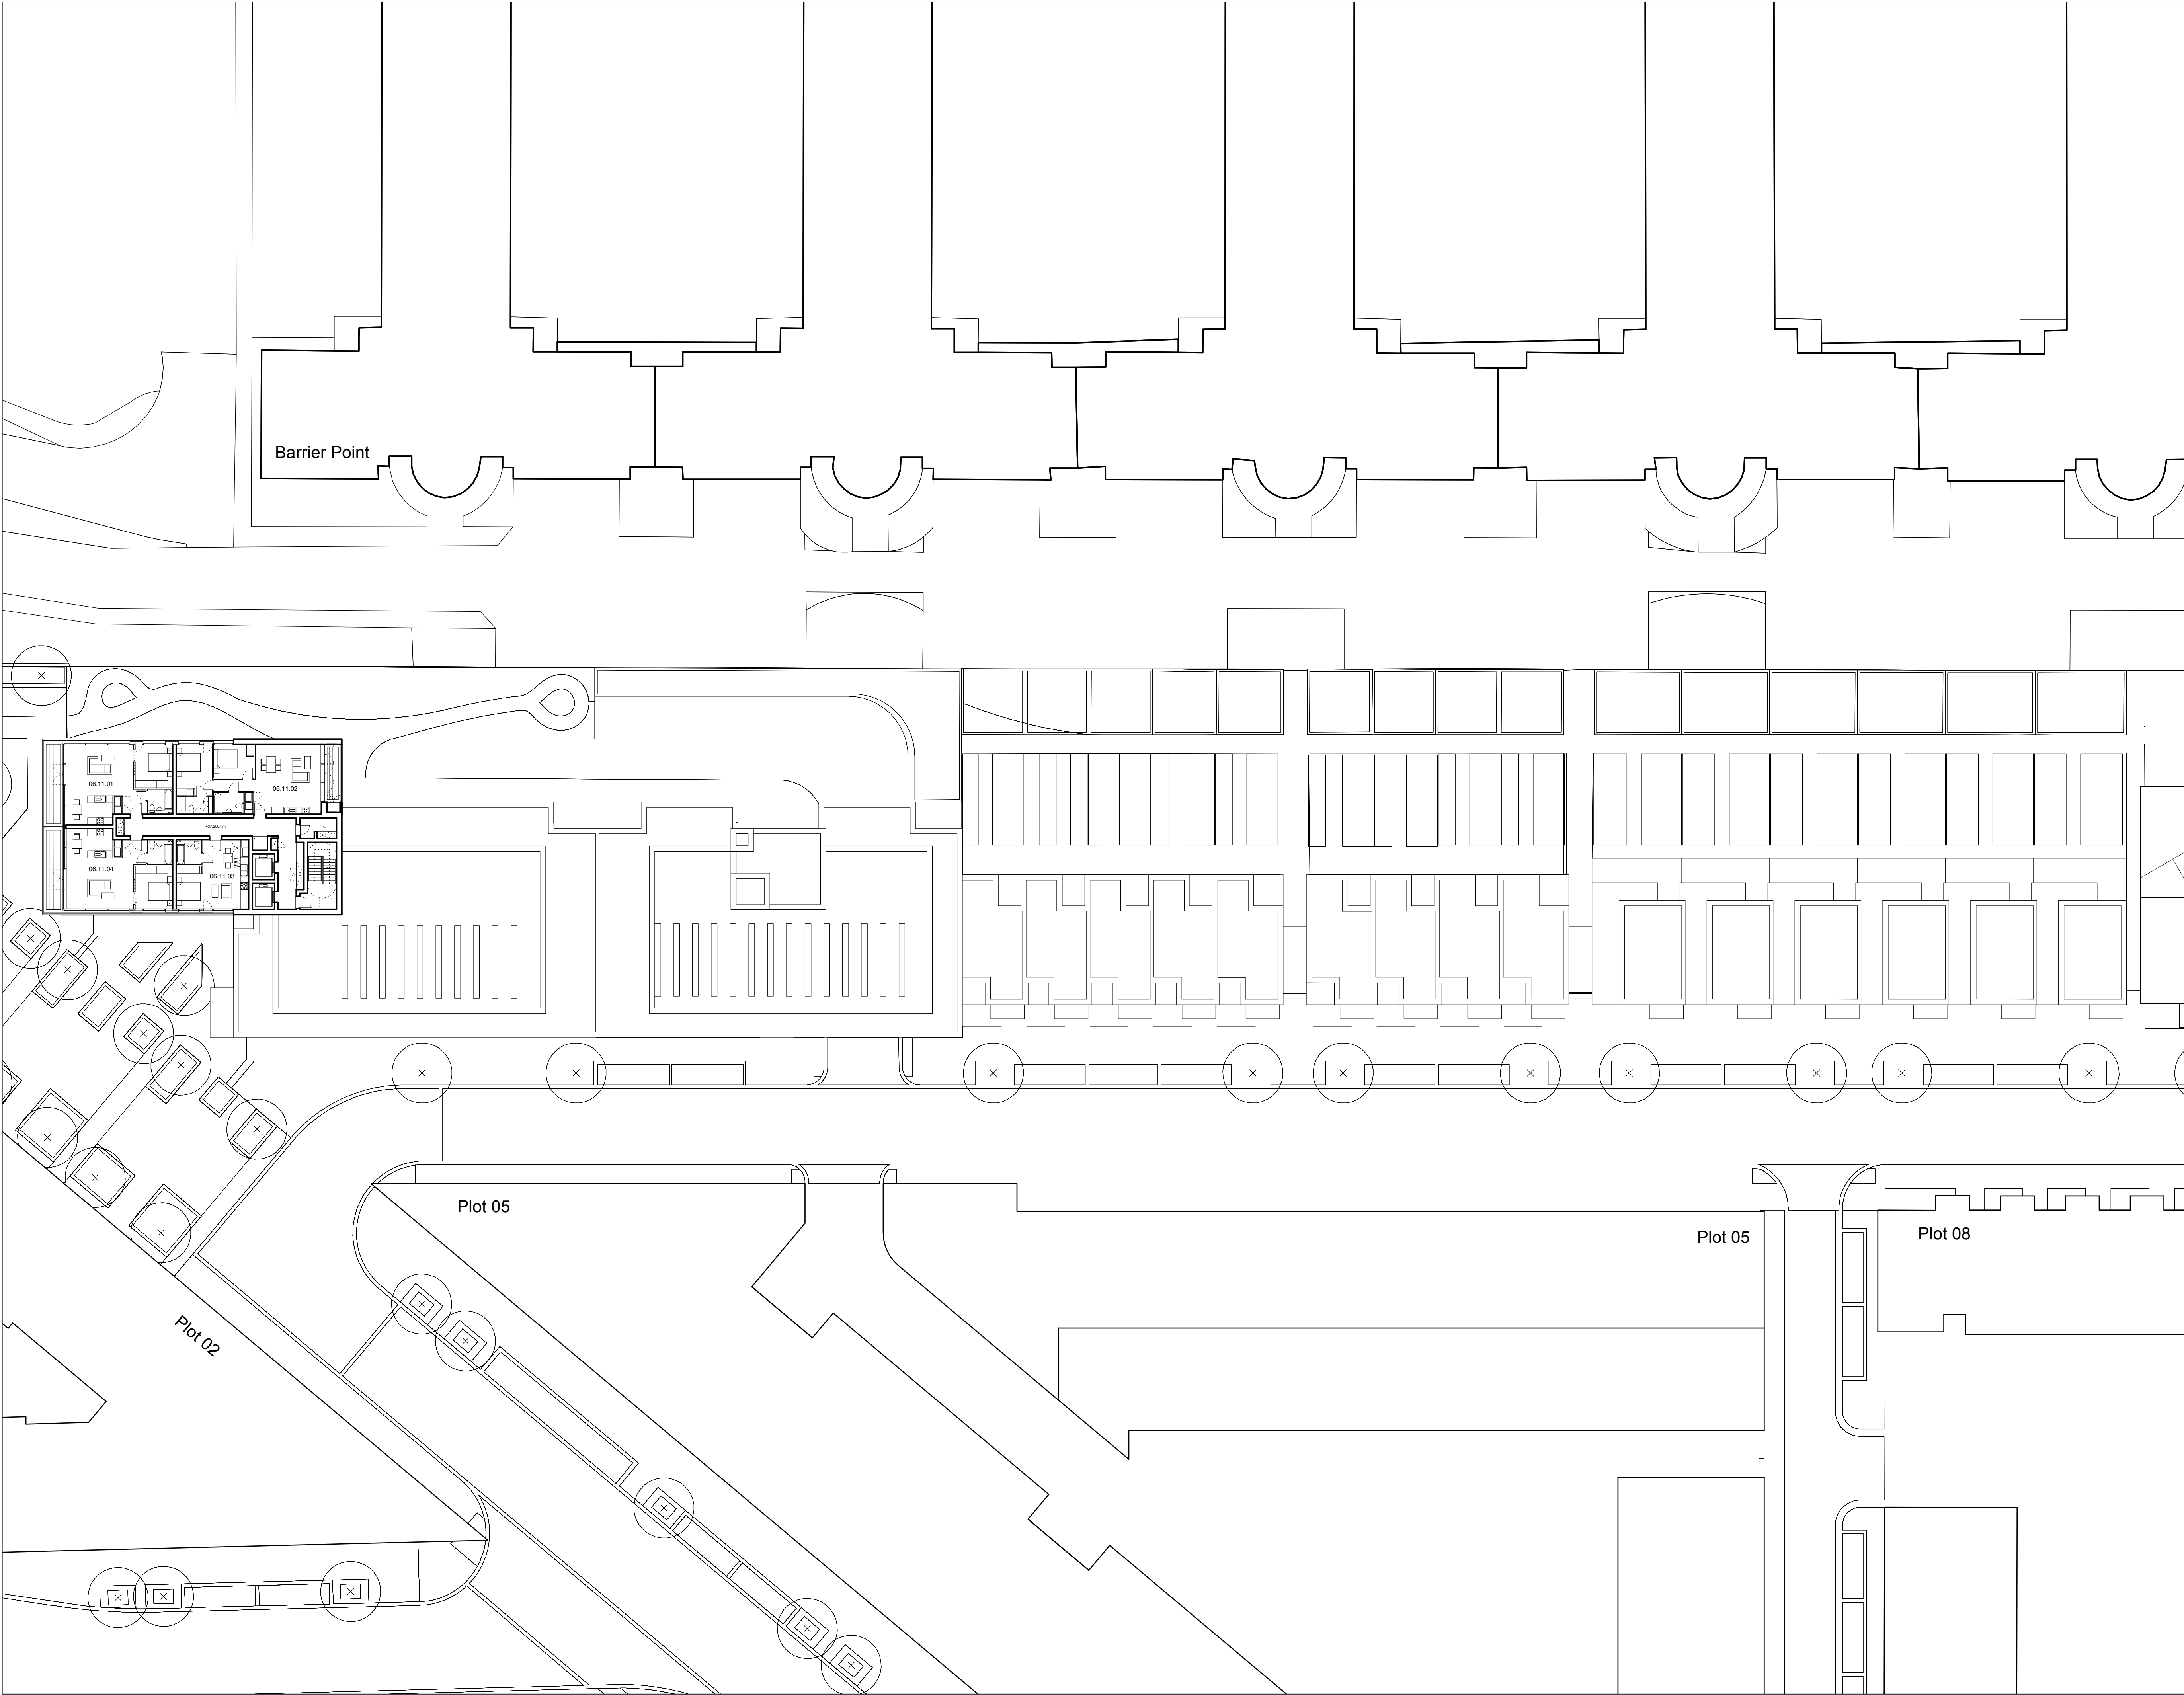

NOTES:
DIMENSIONS NOT TO BE SCALED FROM THIS
DRAWING. CONTRACTORS TO NOTIFY
ARCHITECTS OF SITE VARIATIONS
AFFECTING INFORMATION ON THIS
DRAWING. THIS DRAWING IS COPYRIGHT OF
GLENN HOWELLS ARCHITECTS.

PLOT LOCATION KEY

--- APPLICATION BOUNDARY

PRIVATE EXTERNAL AREA

110923

110923

P1

SB

Details
Detailed planning application

LOCATION KEY

PLANNING ISSUE


GLENN HOWELLS ARCHITECTS
321 Bradford St, Digbeth, Birmingham, B5 6ET
Tel. 0121 666 7640 F. 0121 666 7641
mail@glennhowells.co.uk

Project
Minoco Plot Design

Client
Clearstorm Limited and Heracles Limited
both wholly owned subsidiaries of Ballymore Group

Drawing Title
Plot 06
Eleventh Floor Plan

Date	Scale	Checked
Sept 2011	1:250@A1 1:500@A3	DM
Project Ref.	Drawing No.	Revision
1833	DPA-06-111	P1

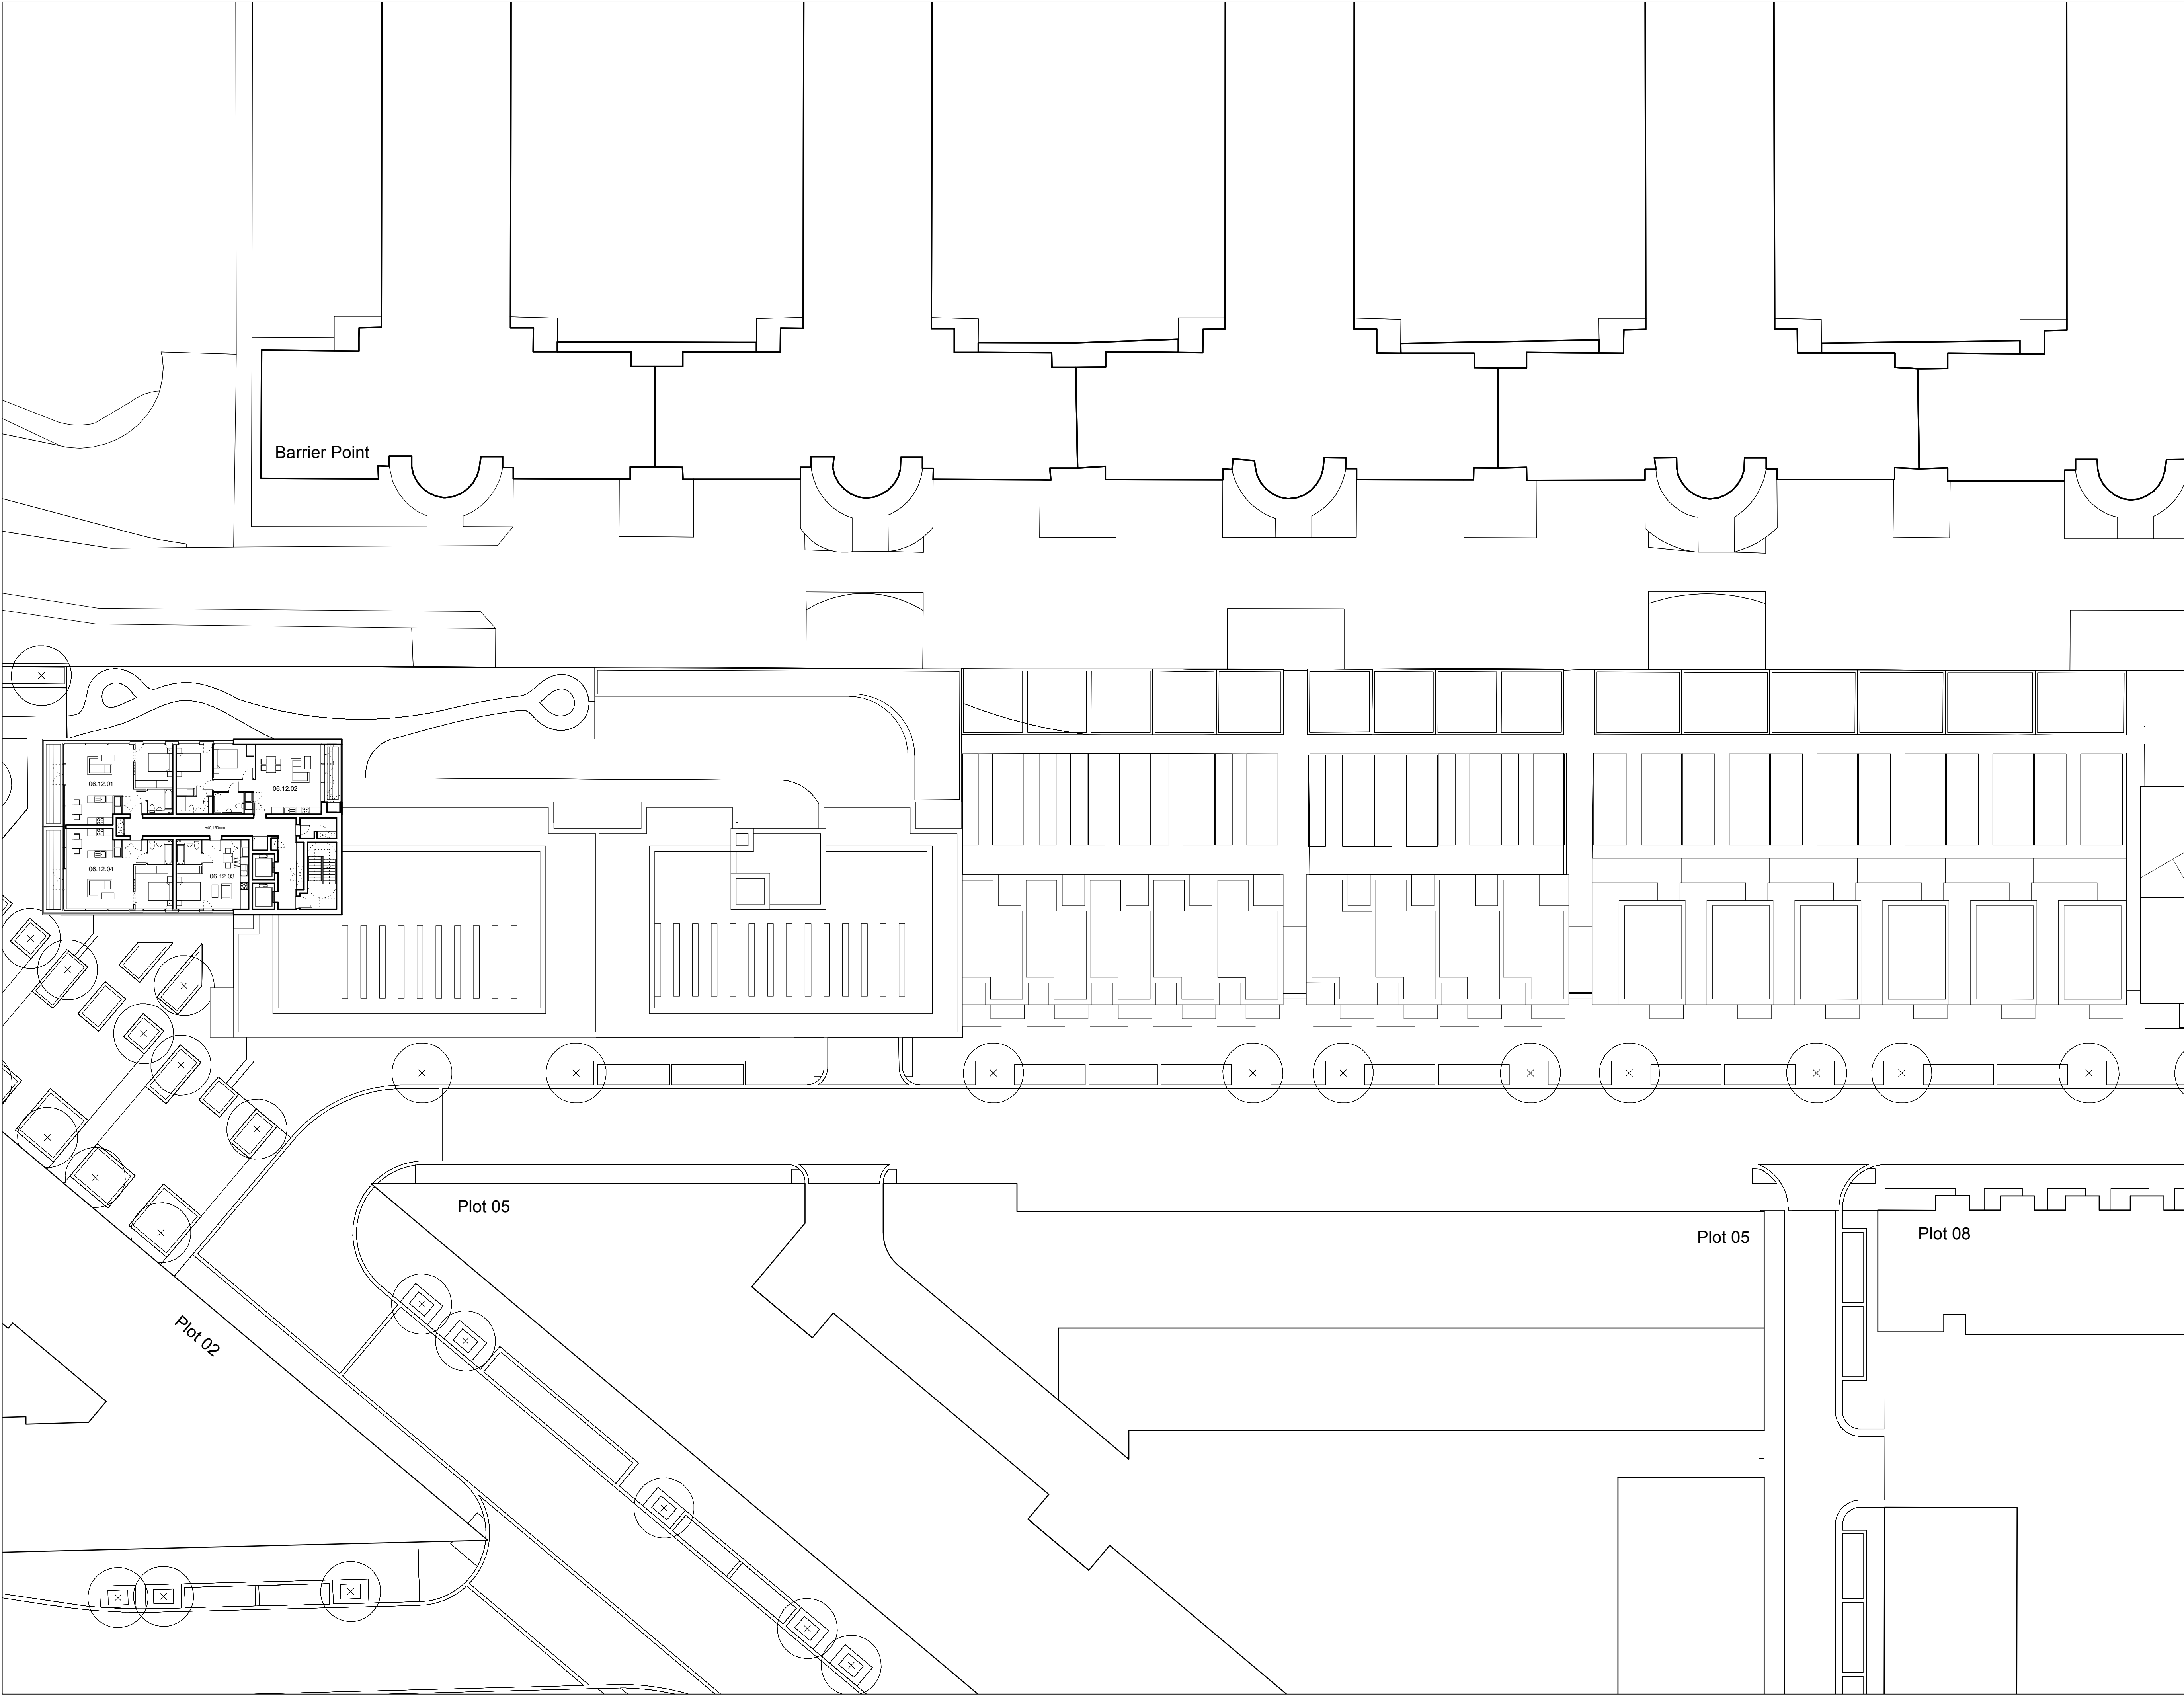

NOTES:
DIMENSIONS NOT TO BE SCALED FROM THIS DRAWING. CONTRACTORS TO NOTIFY ARCHITECTS OF SITE VARIATIONS AFFECTING INFORMATION ON THIS DRAWING. THIS DRAWING IS COPYRIGHT OF GLENN HOWELLS ARCHITECTS.

PLOT LOCATION KEY

--- APPLICATION BOUNDARY

PRIVATE EXTERNAL AREA

Date	Rev	By	Details
110923	P1	SB	Detailed planning application

LOCATION KEY

PLANNING ISSUE

GLENN HOWELLS ARCHITECTS
321 Bradford St, Digbeth, Birmingham, B5 6ET
Tel. 0121 666 7640 F. 0121 666 7641
mail@glennhowells.co.uk


Project
Minoco Plot Design

Client
Clearstorm Limited and Heracles Limited
both wholly owned subsidiaries of Ballymore Group

Drawing Title
Plot 06
Twelfth Floor Plan

Date	Scale	Checked
Sept 2011	1:250@A1 1:500@A3	DM

Project Ref.	Drawing No.	Revision
1833	DPA-06-112	P1

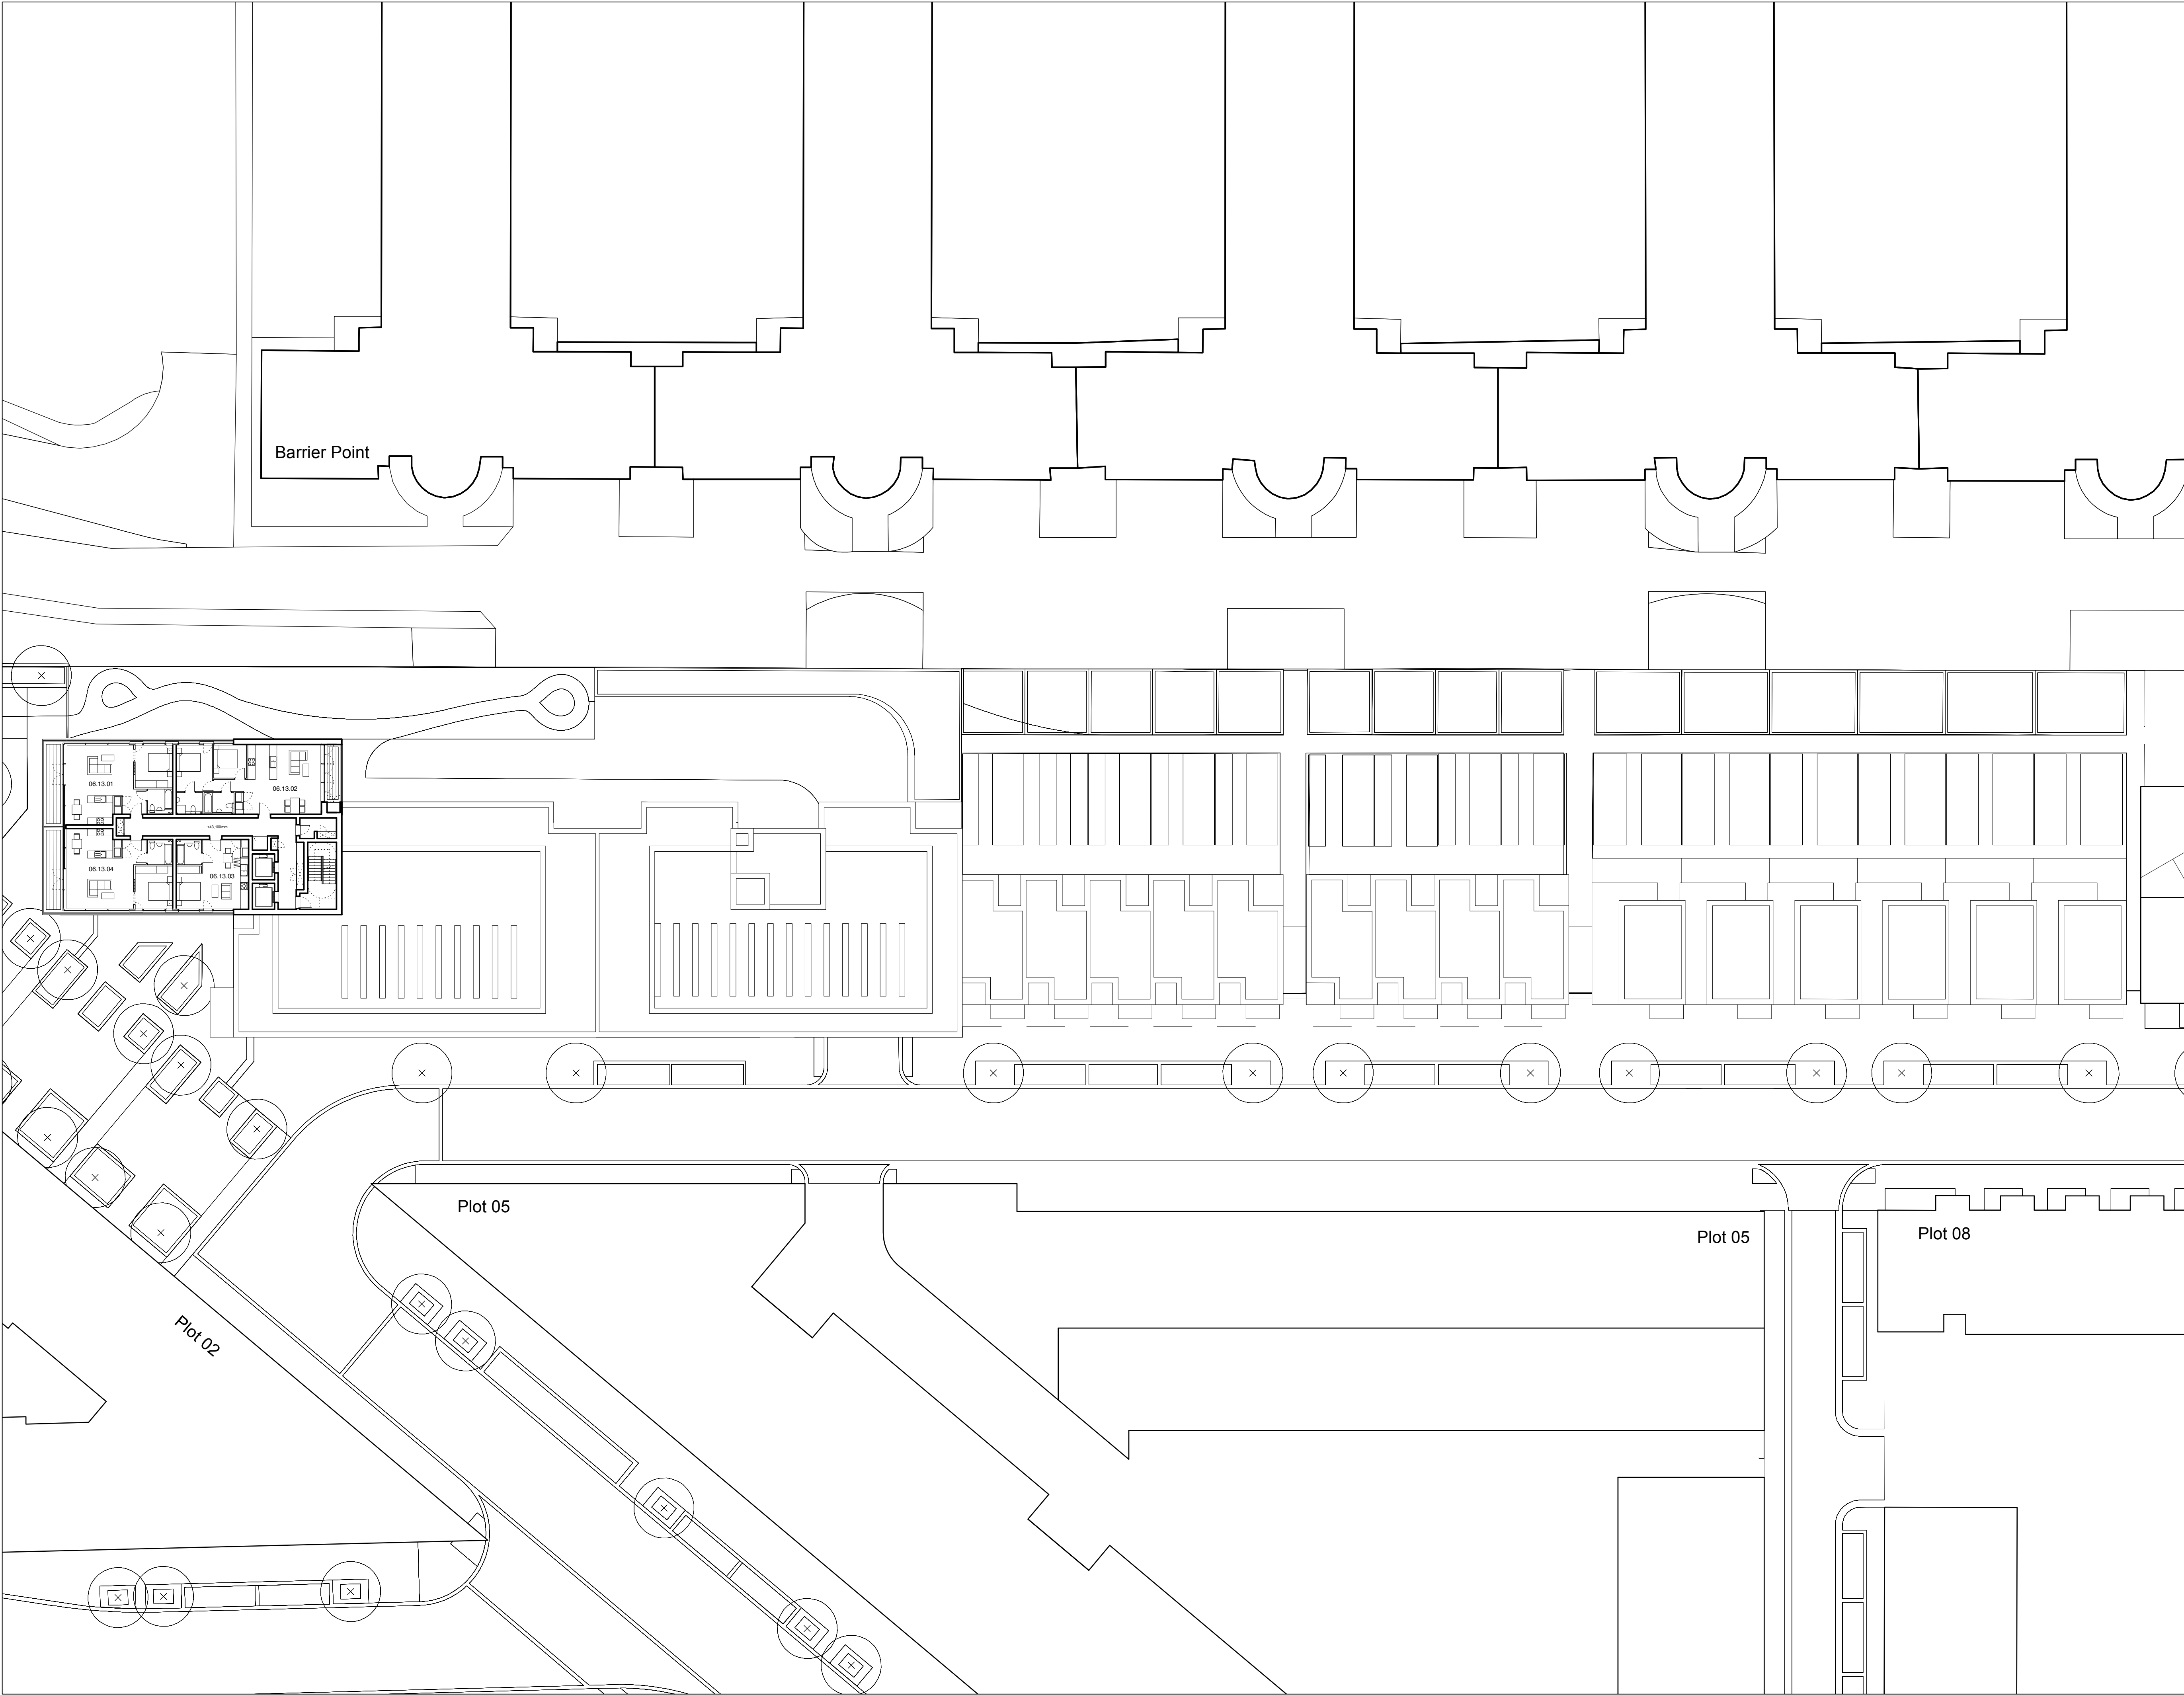

NOTES:
DIMENSIONS NOT TO BE SCALED FROM THIS
DRAWING. CONTRACTORS TO NOTIFY
ARCHITECTS OF SITE VARIATIONS
AFFECTING INFORMATION ON THIS
DRAWING. THIS DRAWING IS COPYRIGHT OF
GLENN HOWELLS ARCHITECTS.

PLOT LOCATION KEY

--- APPLICATION BOUNDARY

PRIVATE EXTERNAL AREA

Date	Rev	By	Details
110923	P1	SB	Detailed planning application

LOCATION KEY

PLANNING ISSUE

GLENN HOWELLS ARCHITECTS
321 Bradford St, Digbeth, Birmingham, B5 6ET
Tel. 0121 666 7640 F. 0121 666 7641
mail@glennhowells.co.uk


Project
Minoco Plot Design

Client
Clearstorm Limited and Heracles Limited
both wholly owned subsidiaries of Ballymore Group

Drawing Title
Plot 06
Thirteenth Floor Plan

Date	Scale	Checked
Sept 2011	1:250@A1 1:500@A3	DM

Project Ref.	Drawing No.	Revision
1833	DPA-06-113	P1

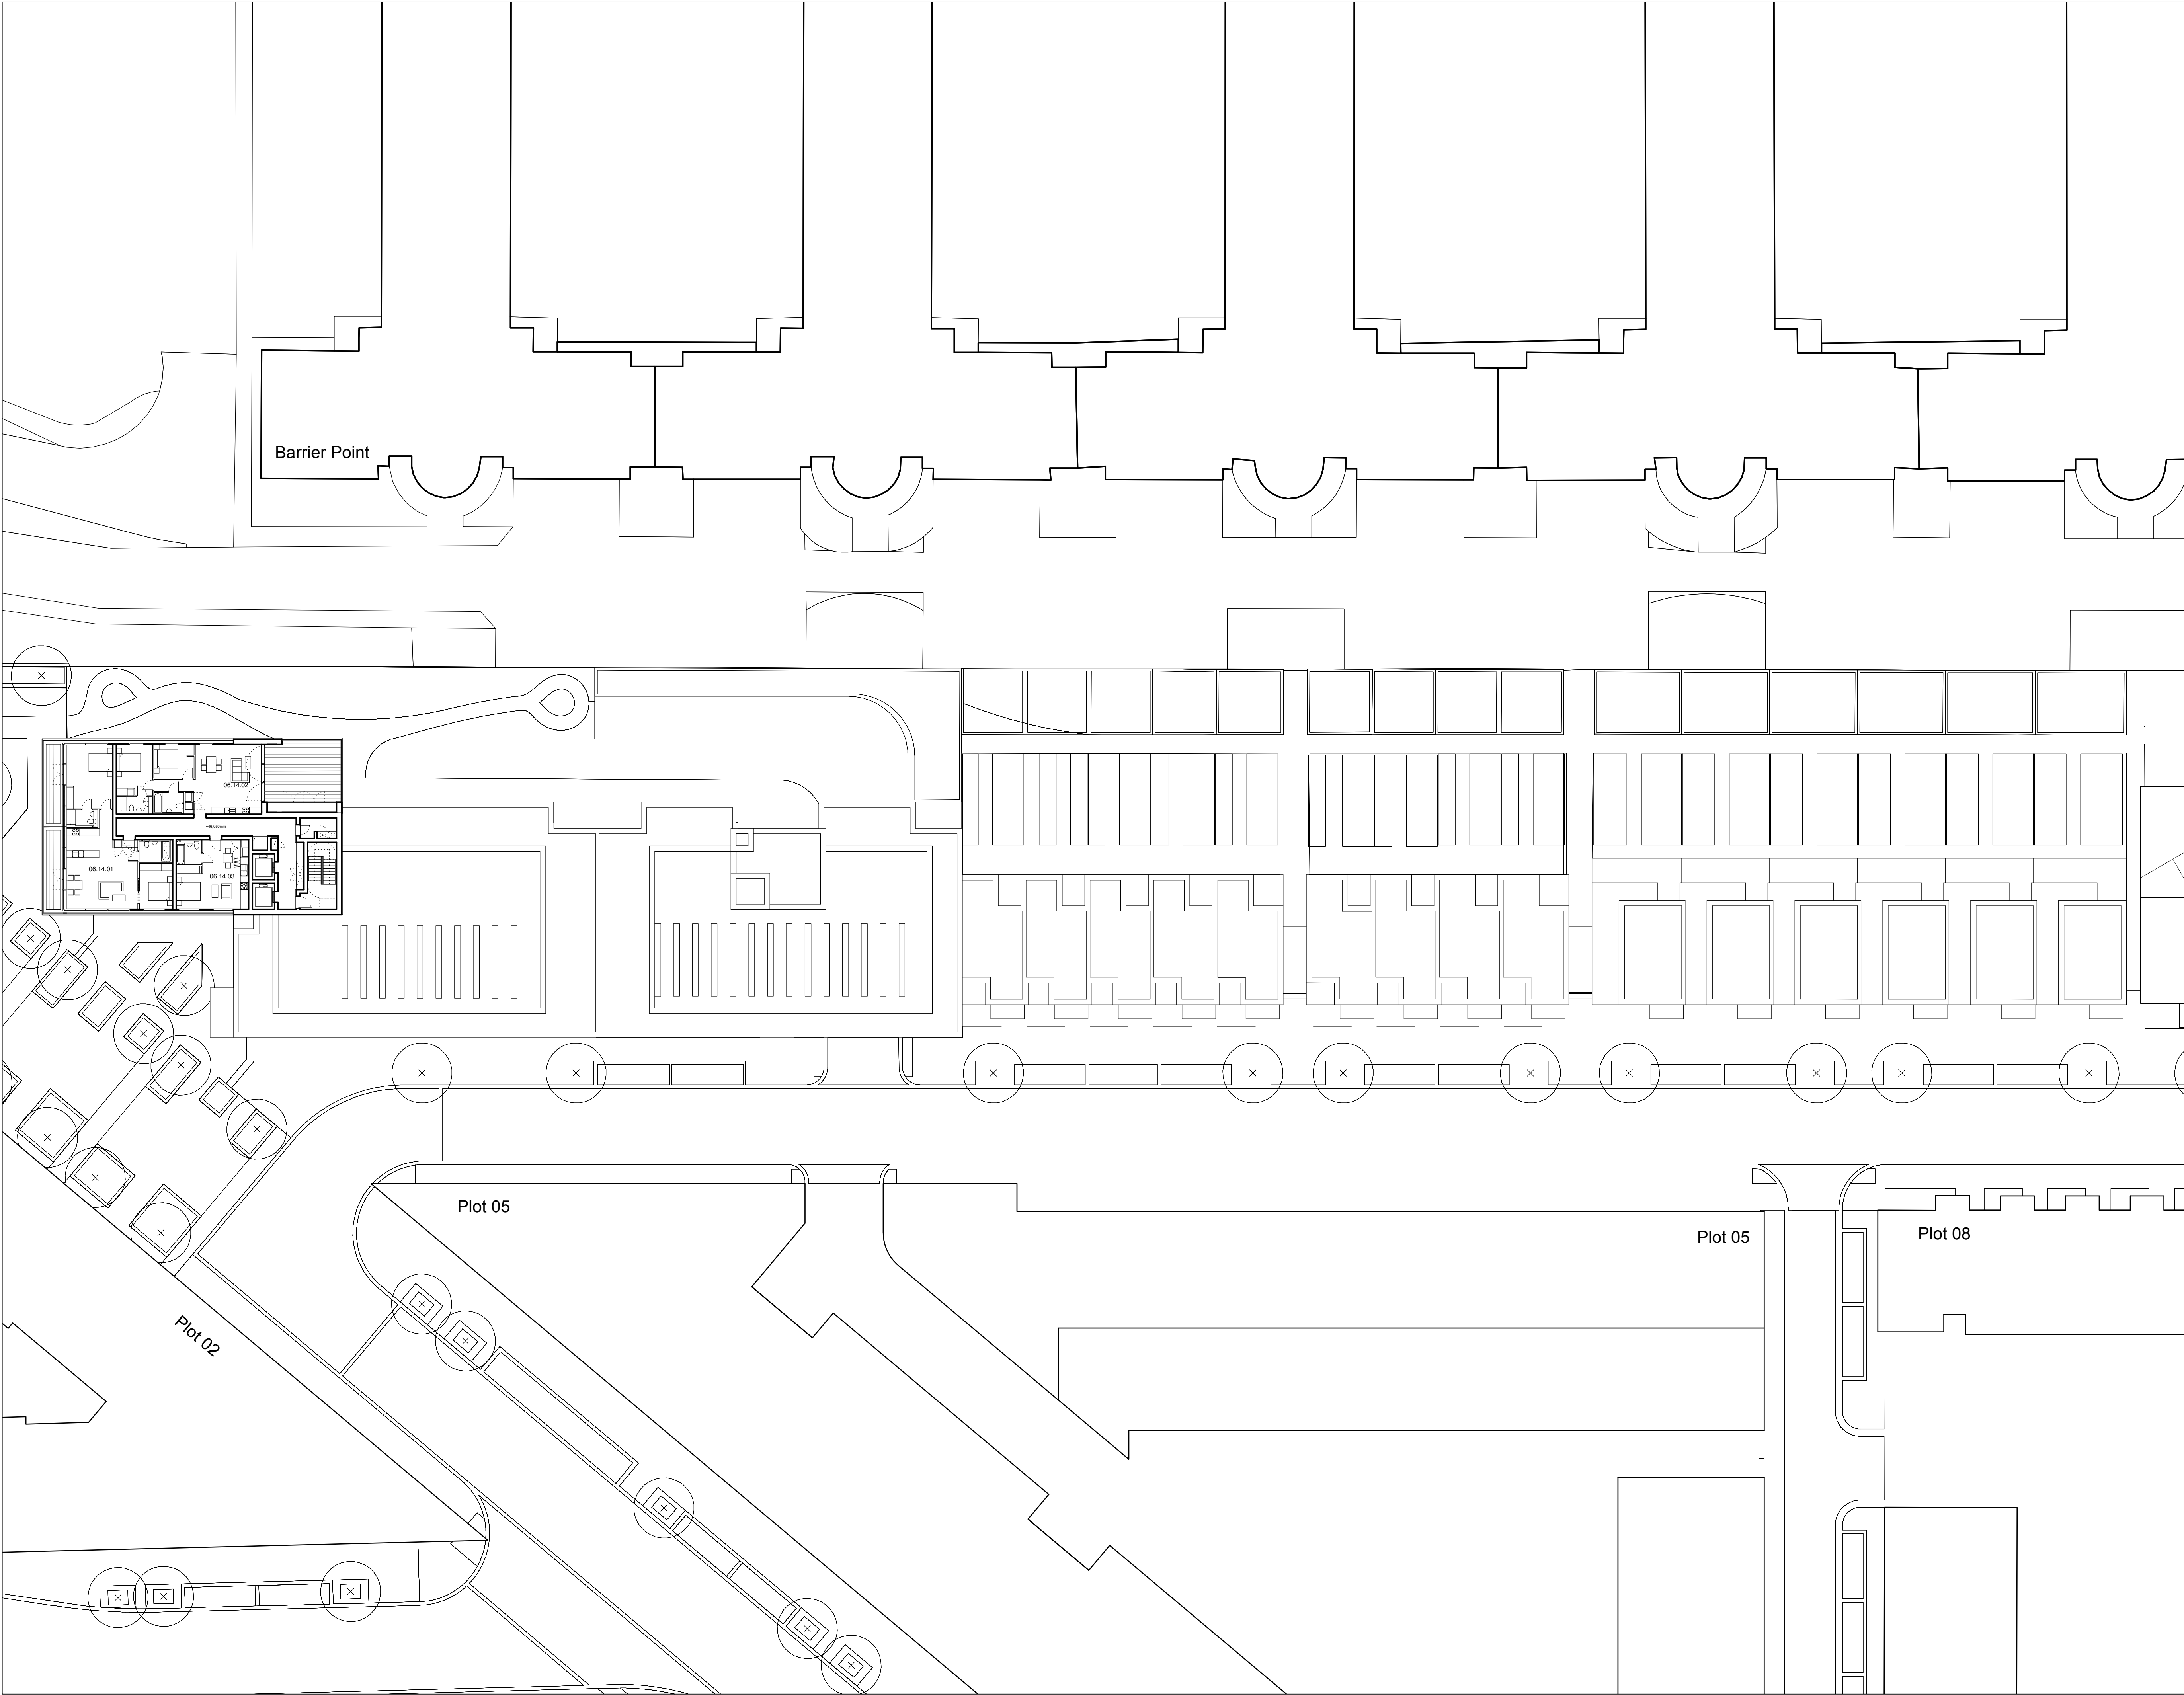

NOTES:
DIMENSIONS NOT TO BE SCALED FROM THIS
DRAWING. CONTRACTORS TO NOTIFY
ARCHITECTS OF SITE VARIATIONS
AFFECTING INFORMATION ON THIS
DRAWING. THIS DRAWING IS COPYRIGHT OF
GLENN HOWELLS ARCHITECTS.

PLOT LOCATION KEY

--- APPLICATION BOUNDARY

PRIVATE EXTERNAL AREA

Date	Rev	By	Details
110923	P1	SB	Detailed planning application

LOCATION KEY

PLANNING ISSUE

GLENN HOWELLS ARCHITECTS
321 Bradford St, Digbeth, Birmingham, B5 6ET
Tel. 0121 666 7640 F. 0121 666 7641
mail@glennhowells.co.uk


Project
Minoco Plot Design

Client
Clearstorm Limited and Heracles Limited
both wholly owned subsidiaries of Ballymore Group

Drawing Title
Plot 06
Fourteenth Floor Plan

Date	Scale	Checked
Sept 2011	1:250@A1 1:500@A3	DM

Project Ref.	Drawing No.	Revision
1833	DPA-06-114	P1

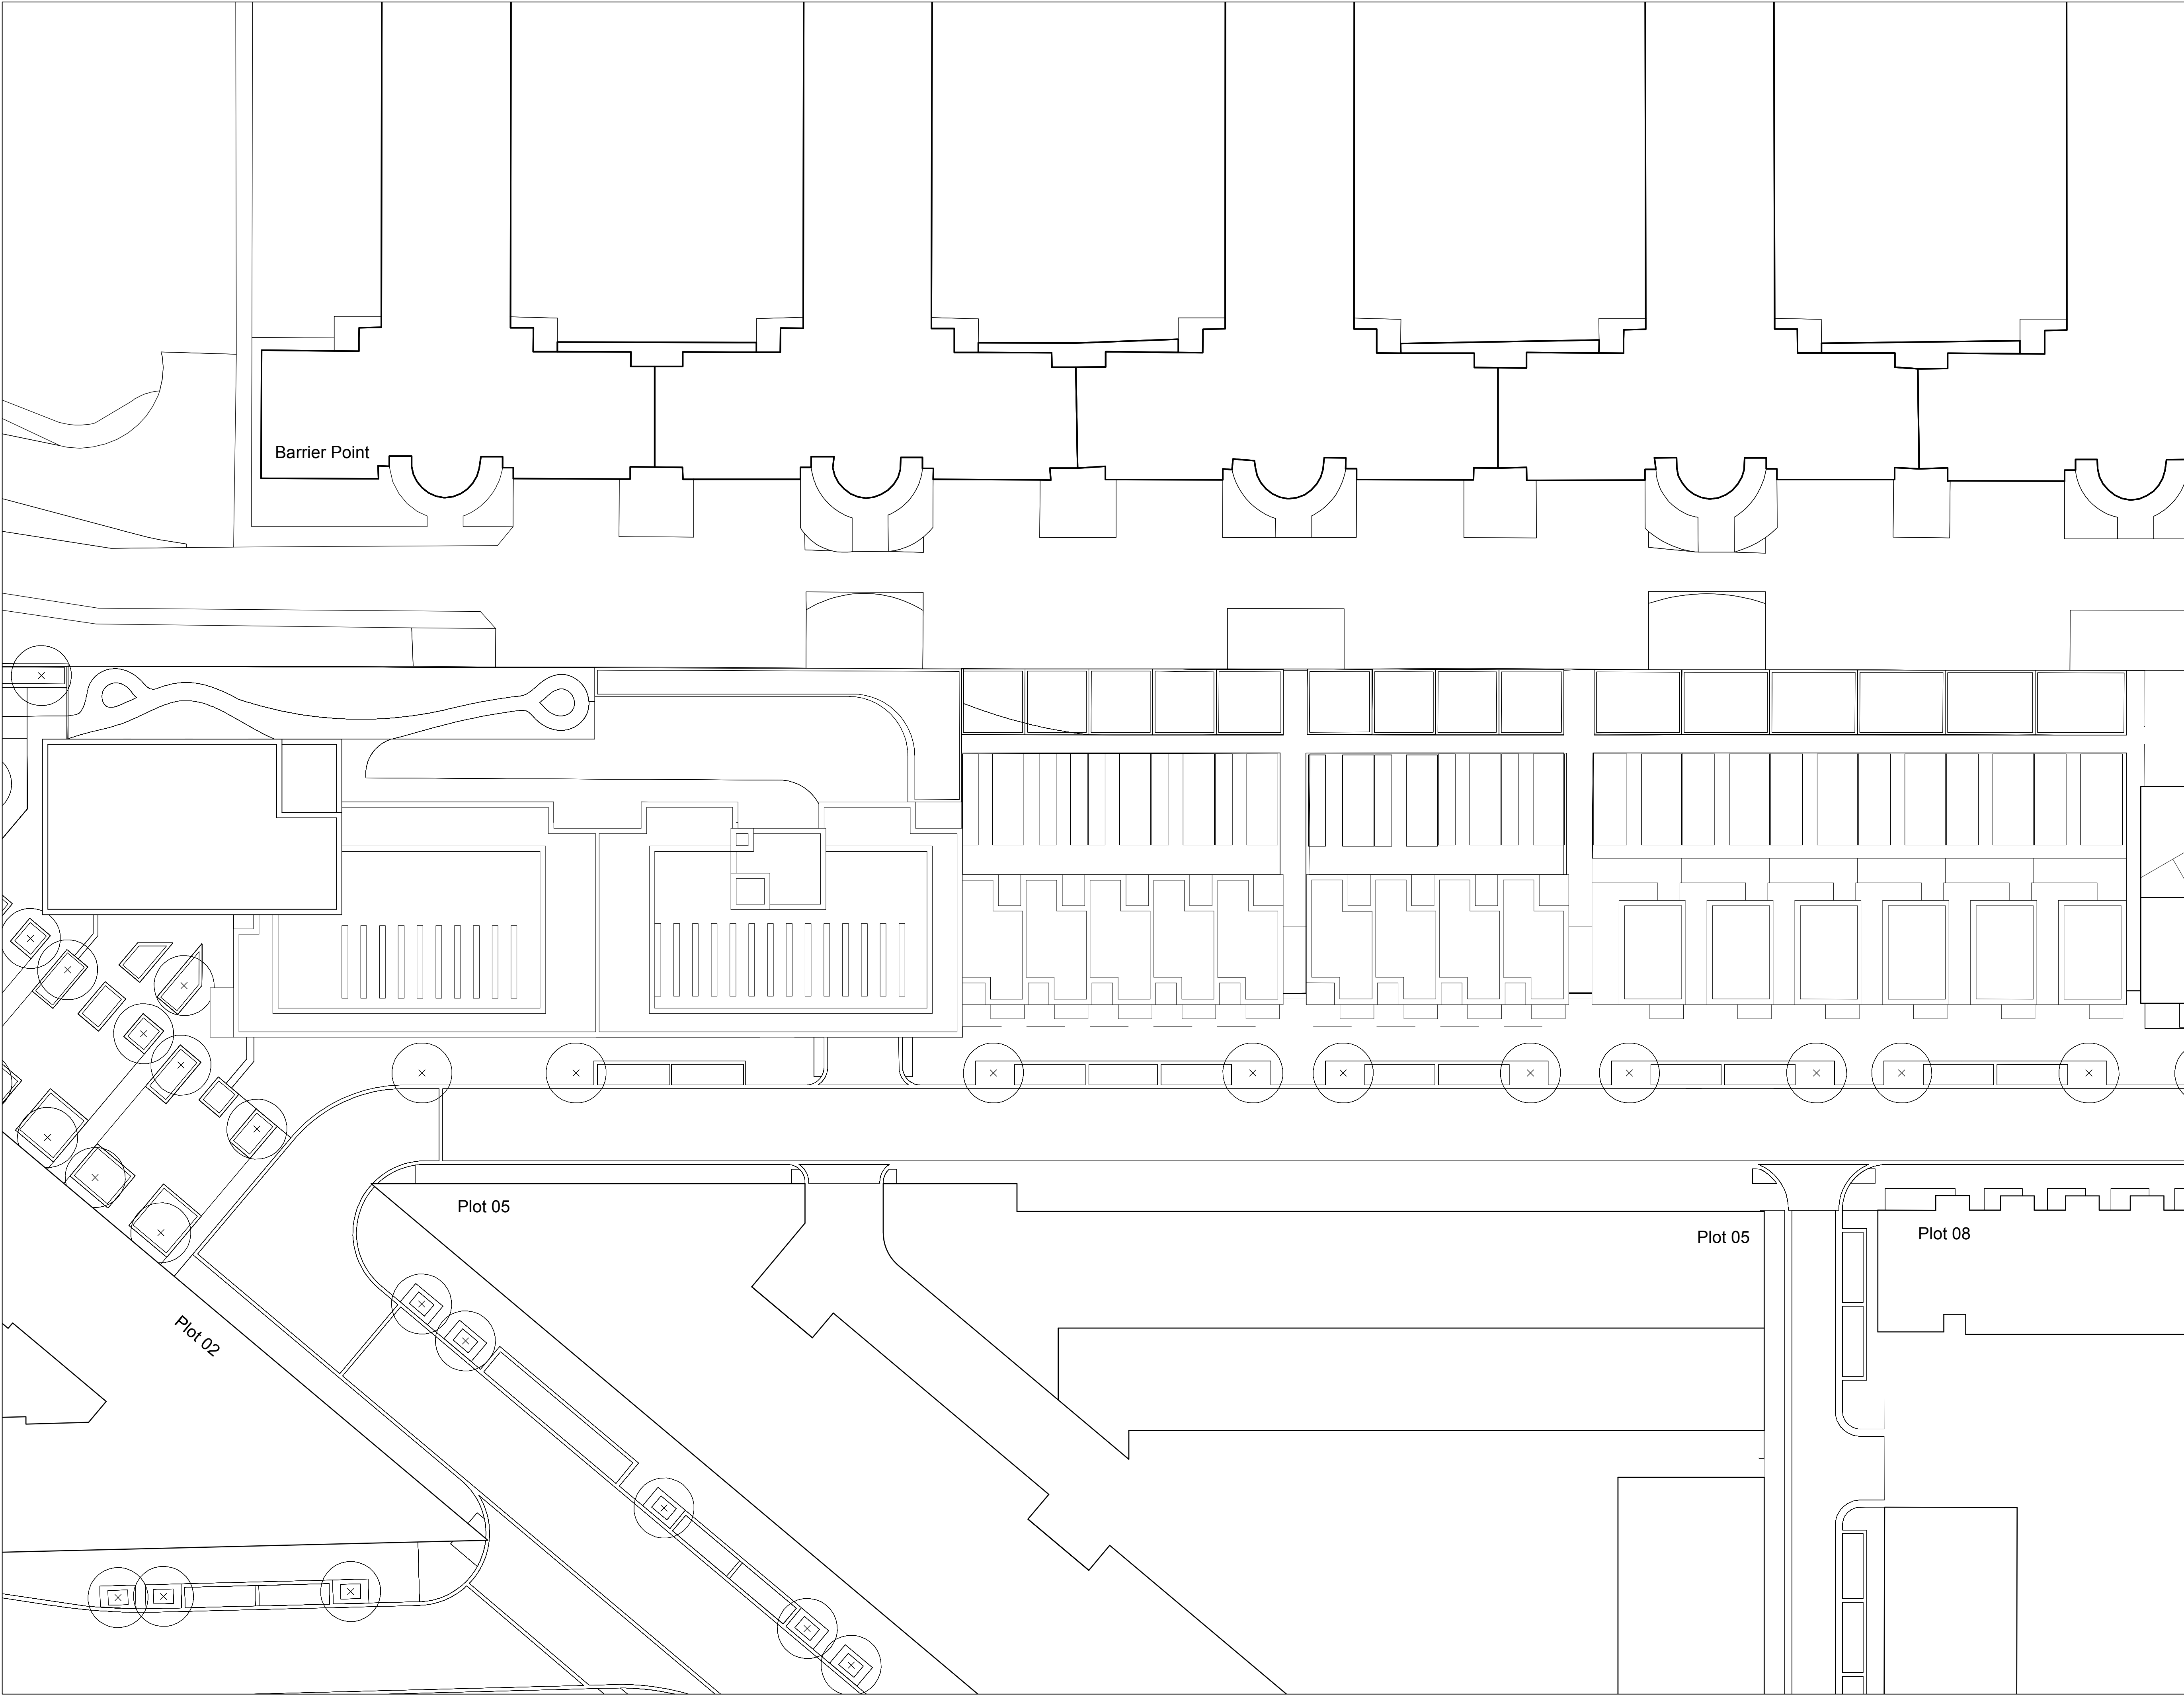

NOTES:
DIMENSIONS NOT TO BE SCALED FROM THIS
DRAWING. CONTRACTORS TO NOTIFY
ARCHITECTS OF SITE VARIATIONS
AFFECTING INFORMATION ON THIS
DRAWING. THIS DRAWING IS COPYRIGHT OF
GLENN HOWELLS ARCHITECTS.

PLOT LOCATION KEY

--- APPLICATION BOUNDARY

PRIVATE EXTERNAL AREA

Date	Rev	By	Details
110923	P1	SB	Detailed planning application

LOCATION KEY

PLANNING ISSUE

GLENN HOWELLS ARCHITECTS
321 Bradford St, Digbeth, Birmingham, B5 6ET
Tel. 0121 666 7640 F. 0121 666 7641
mail@glennhowells.co.uk


Project
Minoco Plot Design

Client
Clearstorm Limited and Heracles Limited
both wholly owned subsidiaries of Ballymore Group


Drawing Title
Plot 06
Fifteenth Floor Plan

Date	Scale	Checked
Sept 2011	1:250@A1 1:500@A3	DM

Project Ref.	Drawing No.	Revision
1833	DPA-06-115	P1

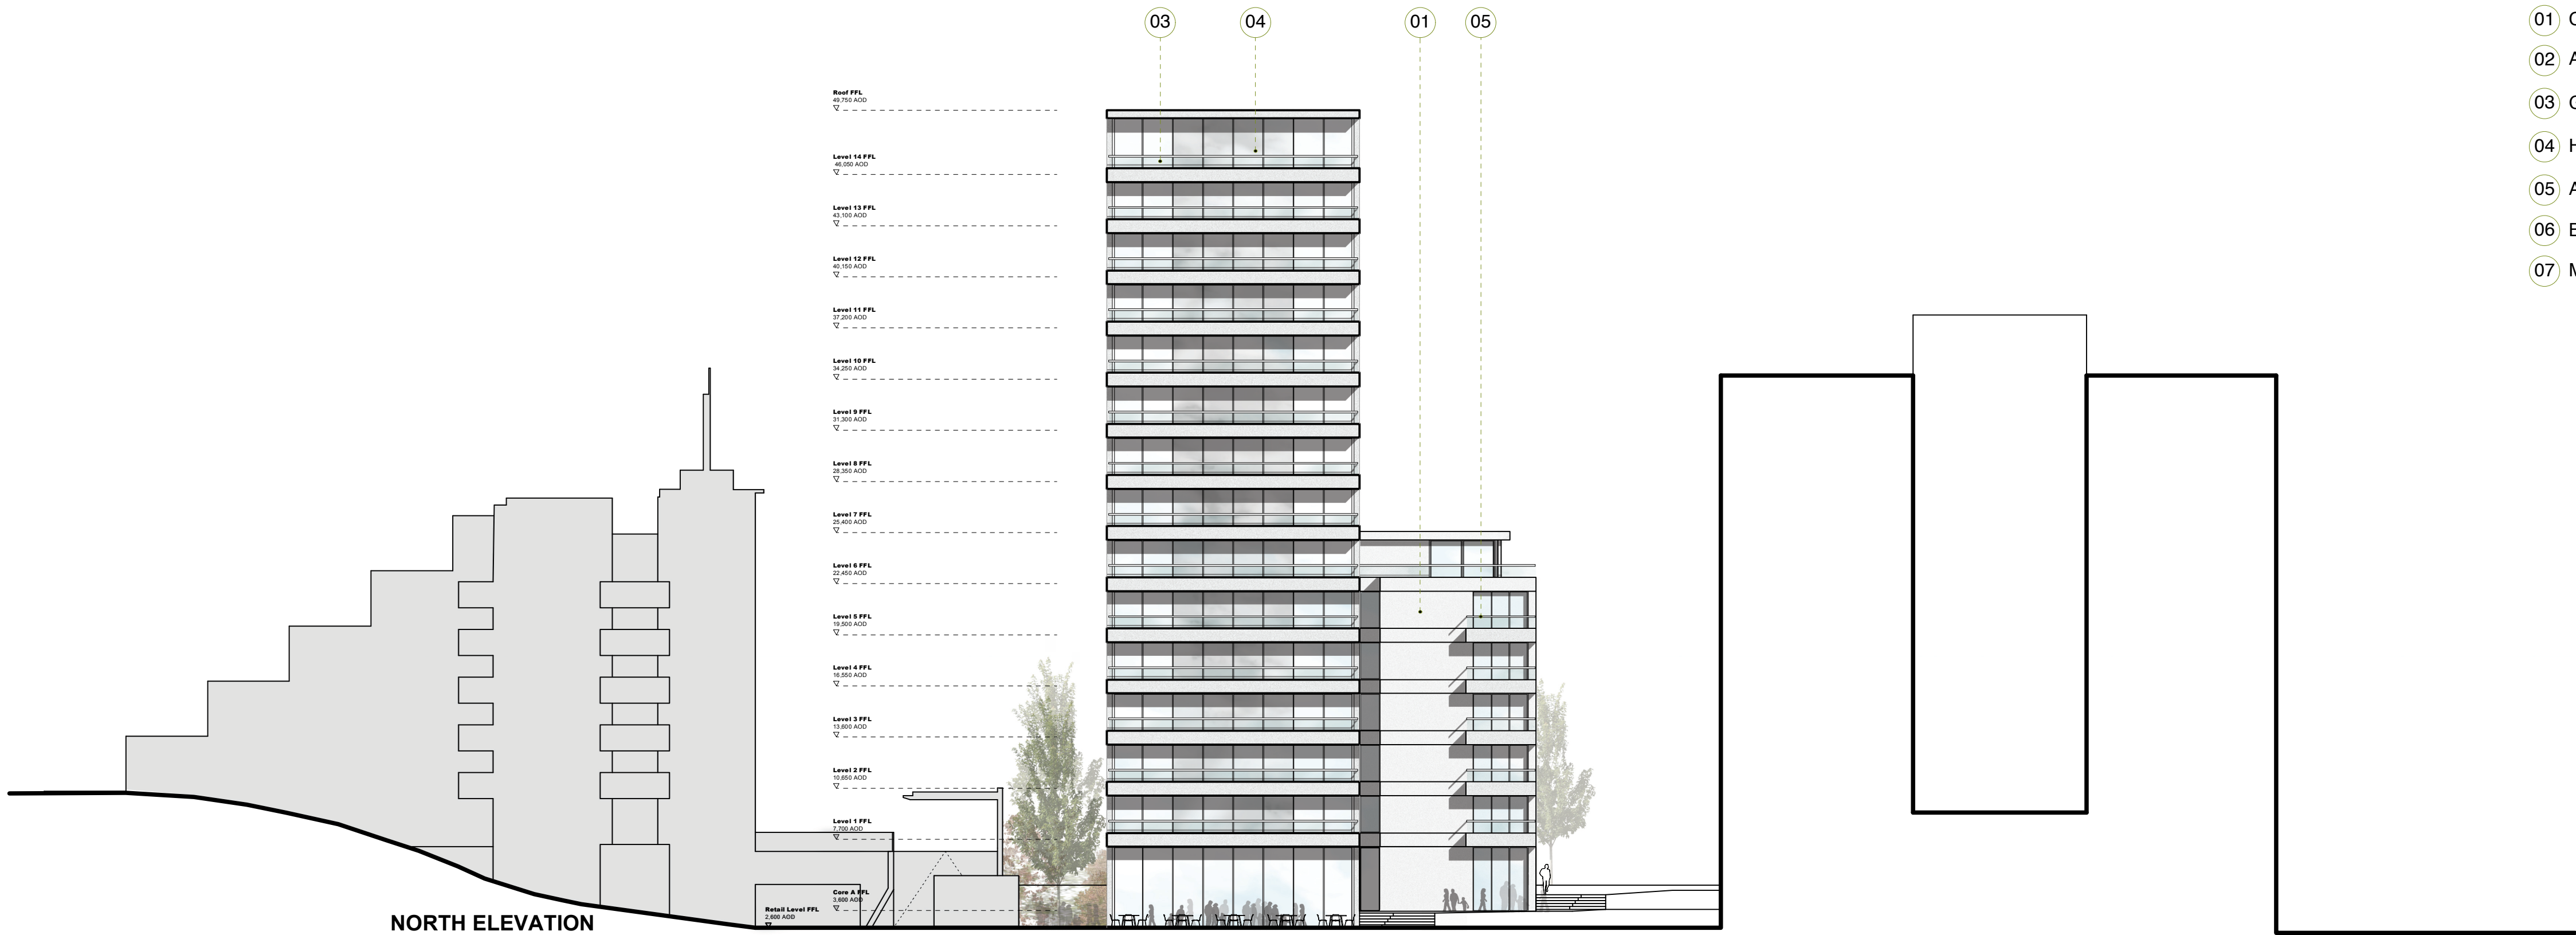

NORTH ELEVATION

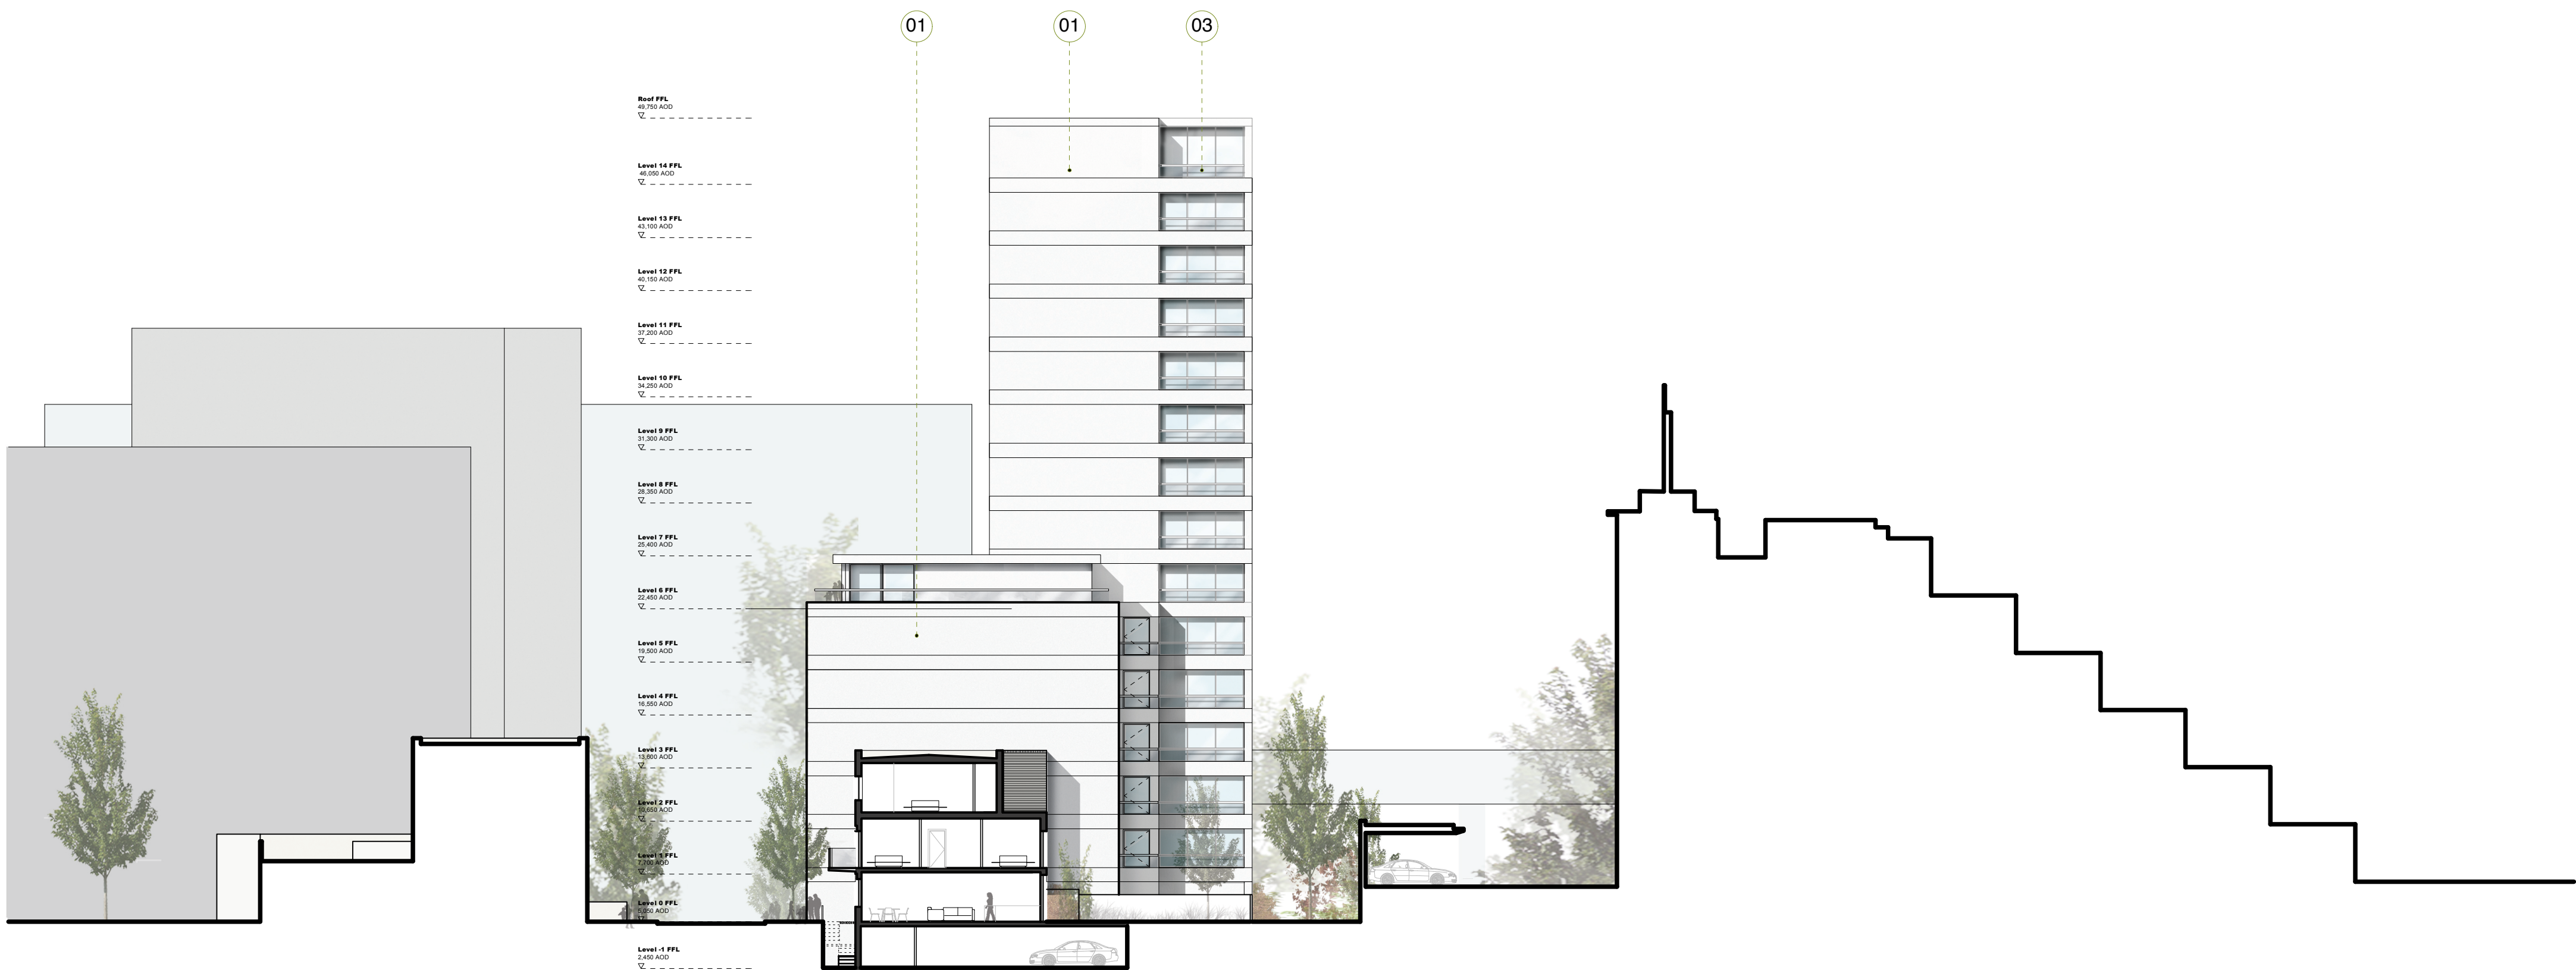


SOUTH ELEVATION

Material Key


- 01 Concrete Cladding
- 02 Aluminium Louvred Panel
- 03 Glazed Balustrade
- 04 High Performance Glazing
- 05 Aluminium Handrail
- 06 Brick
- 07 Metal Handrail

NOTES:
DIMENSIONS NOT TO BE SCALED FROM THIS
DRAWING. CONTRACTORS TO NOTIFY
ARCHITECTS OF SITE VARIATIONS
AFFECTING INFORMATION ON THIS
DRAWING. THIS DRAWING IS COPYRIGHT OF
GLENN HOWELLS ARCHITECTS.

PLOT LOCATION KEY

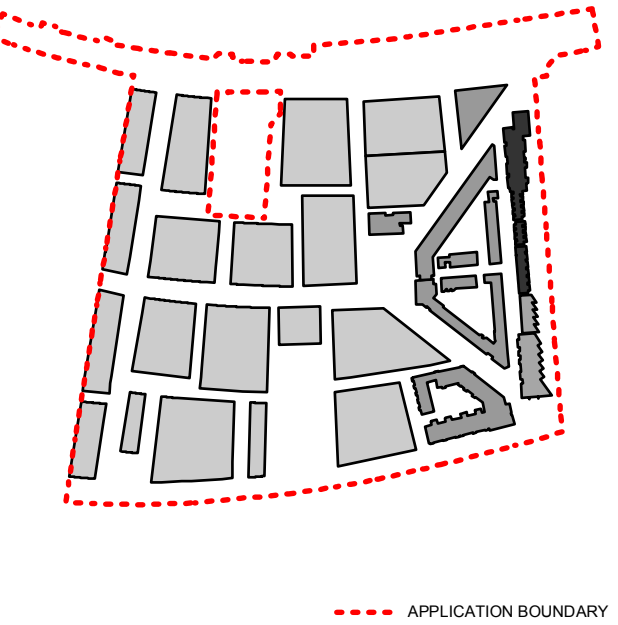


SECTION LOCATION KEY

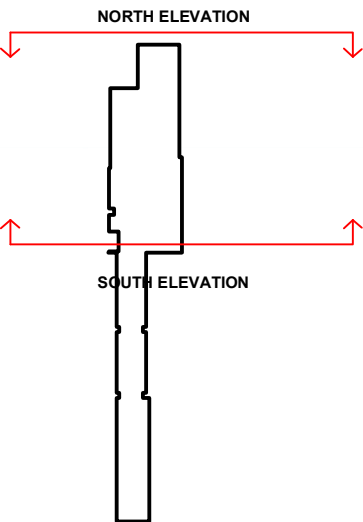

Date	Rev	By	Details
110923	P1	AG	Detailed planning application

LOCATION KEY

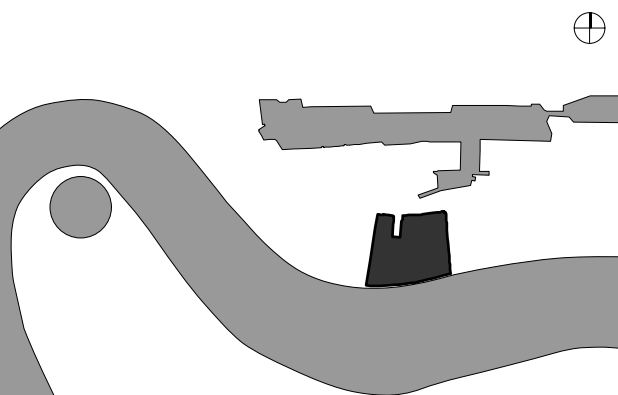

PLANNING ISSUE

GLENN HOWELLS ARCHITECTS
321 Bradford St, Digbeth, Birmingham, B5 6ET
Tel. 0121 666 7640 F. 0121 666 7641
mail@glennhowells.co.uk

Project
Minoco Plot Design

Client
Clearstorm Limited and Heracles Limited
both wholly owned subsidiaries of Ballymore Group

Drawing Title
Plot 06
North Elevation / South Elevation


Date	Scale	Checked
Sept 2011	1:250@A1 1:500@A3	DM
Project Ref.	Drawing No.	Revision
1833	DPA-06-200	P1

Material Key

- 01 Concrete Cladding
02 Aluminium Louvred Panel
03 Glazed Balustrade
04 High Performance Glazing
05 Aluminium Handrail
06 Brick
07 Metal Handrail


NOTES:
DIMENSIONS NOT TO BE SCALED FROM THIS
DRAWING. CONTRACTORS TO NOTIFY
ARCHITECTS OF SITE VARIATIONS
AFFECTING INFORMATION ON THIS
DRAWING. THIS DRAWING IS COPYRIGHT OF
GLENN HOWELLS ARCHITECTS.

PLOT LOCATION KEY

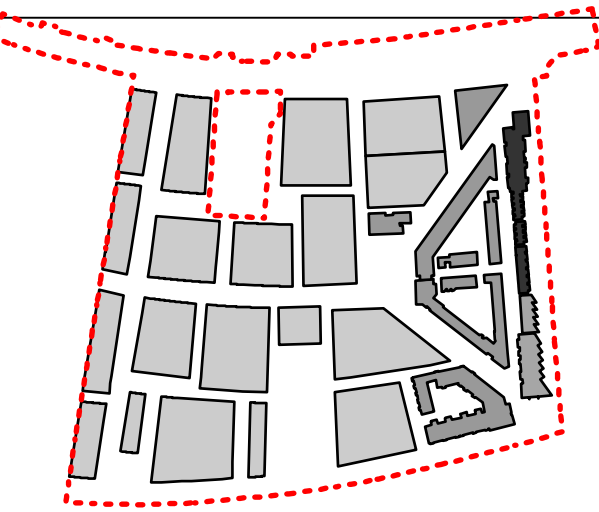

--- APPLICATION BOUNDARY

ELEVATION LOCATION KEY

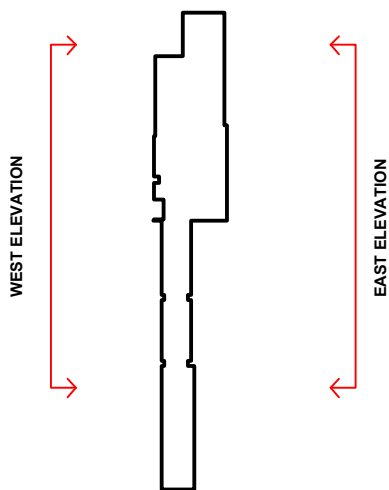


Date	Rev	By	Details
110923	P1	AG	Detailed planning application

EAST ELEVATION



WEST ELEVATION

LOCATION KEY

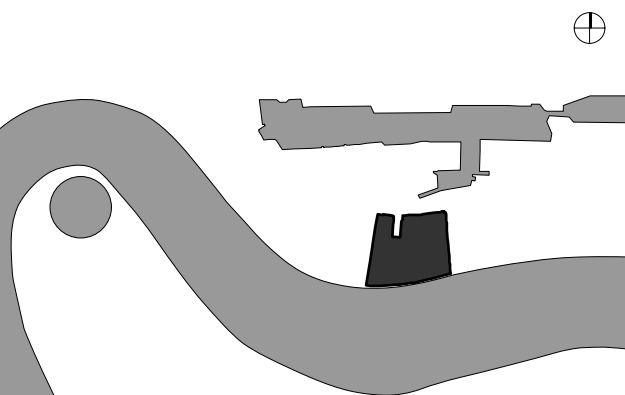

PLANNING ISSUE

GLENN HOWELLS ARCHITECTS


321 Bradford St, Digbeth, Birmingham, B5 6ET
Tel. 0121 666 7640 F. 0121 666 7641
mail@glennhowells.co.uk

Project
Minoco Plot Design


Client
Clearstorm Limited and Heracles Limited
both wholly owned subsidiaries of Ballymore Group

Drawing Title
Plot 06
East Elevation / West Elevation

Date	Scale	Checked
Sept 2011	1:250@A1 1:500@A3	DM
Project Ref.	Drawing No.	Revision
1833	DPA-06-201	P1

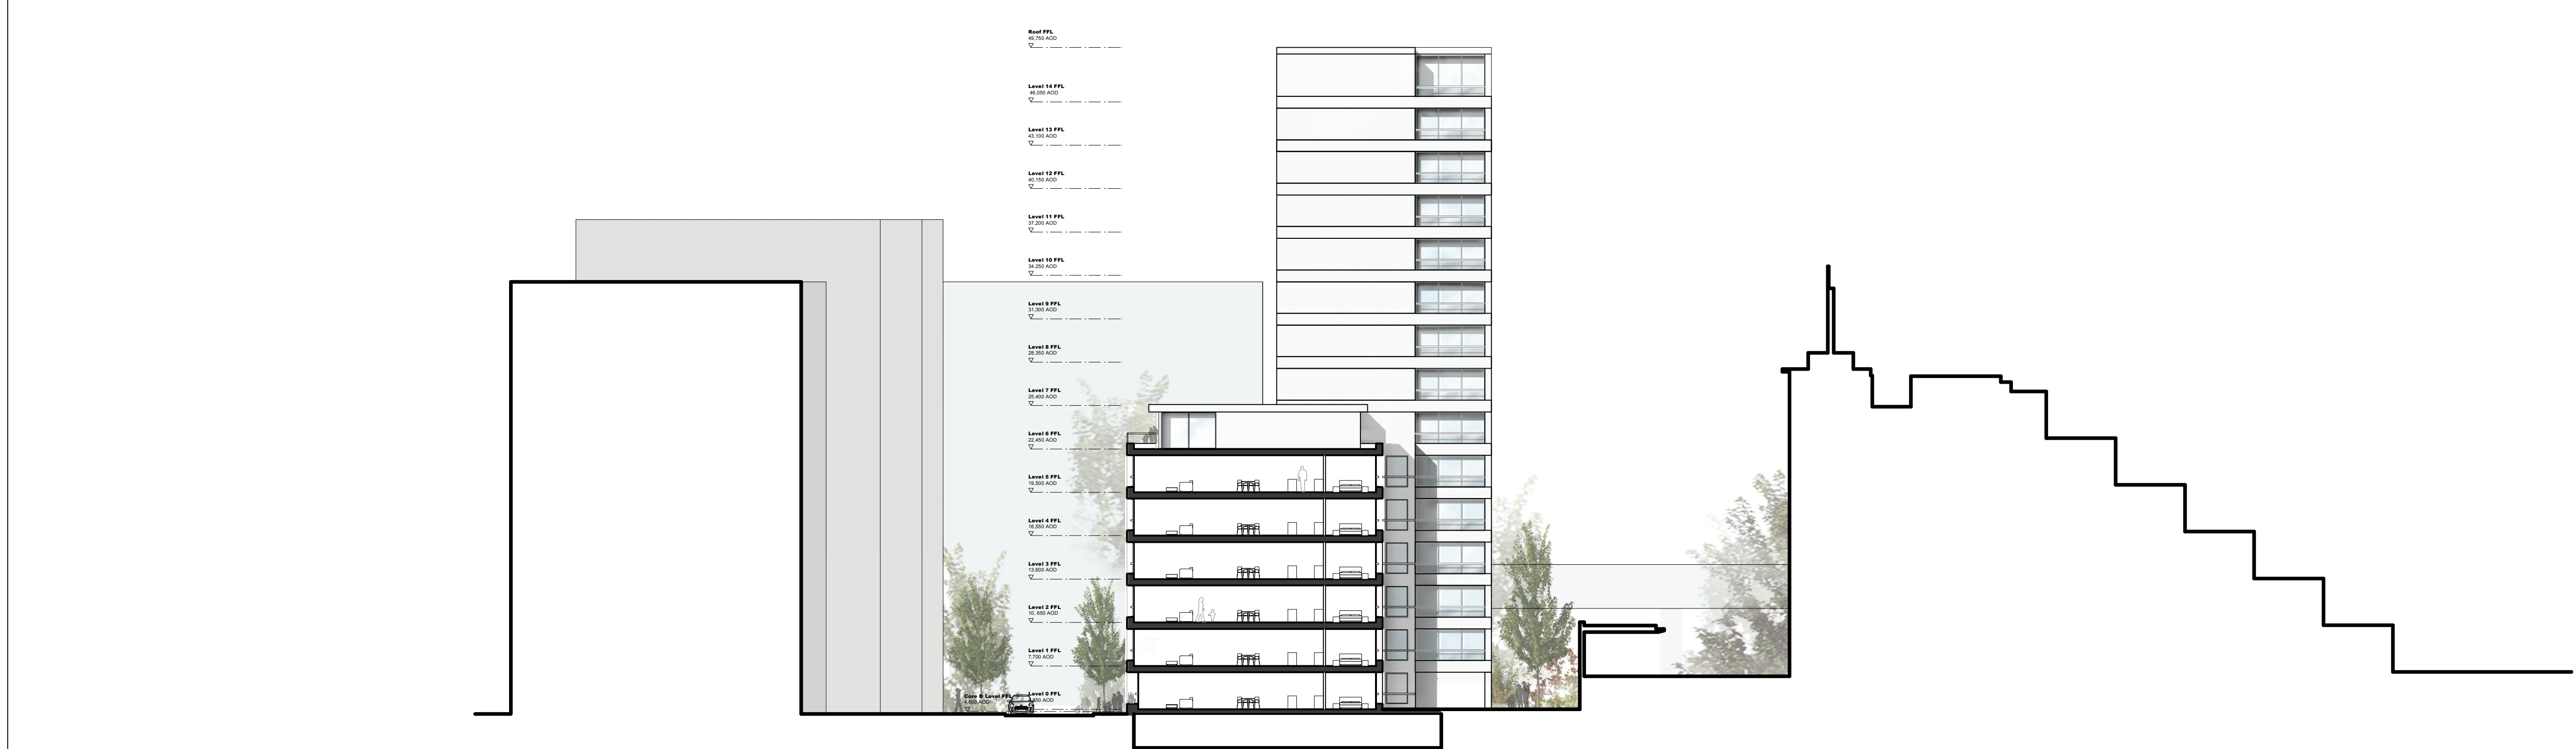


SECTION AA

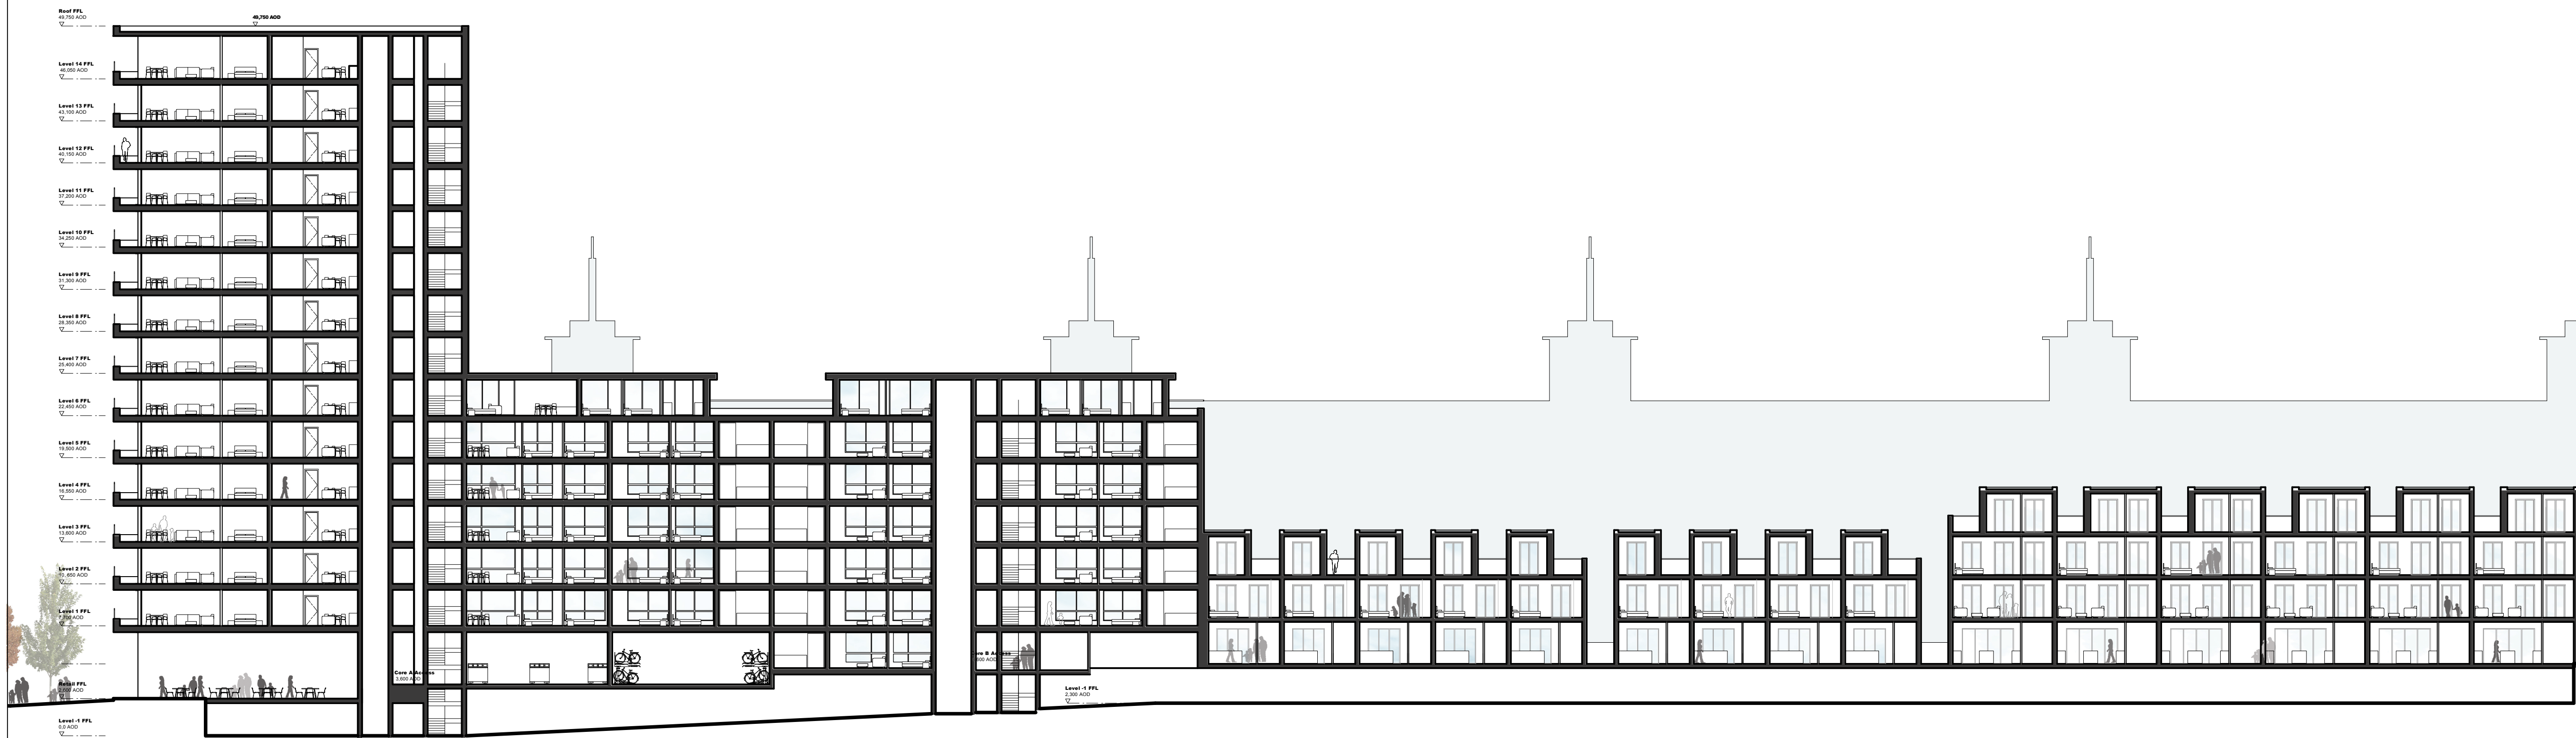


SECTION BB

NOTES:
DIMENSIONS NOT TO BE SCALED FROM THIS
DRAWING. CONTRACTORS TO NOTIFY
ARCHITECTS OF SITE VARIATIONS
AFFECTING INFORMATION ON THIS
DRAWING. THIS DRAWING IS COPYRIGHT OF
GLENN HOWELLS ARCHITECTS.

PLOT LOCATION KEY

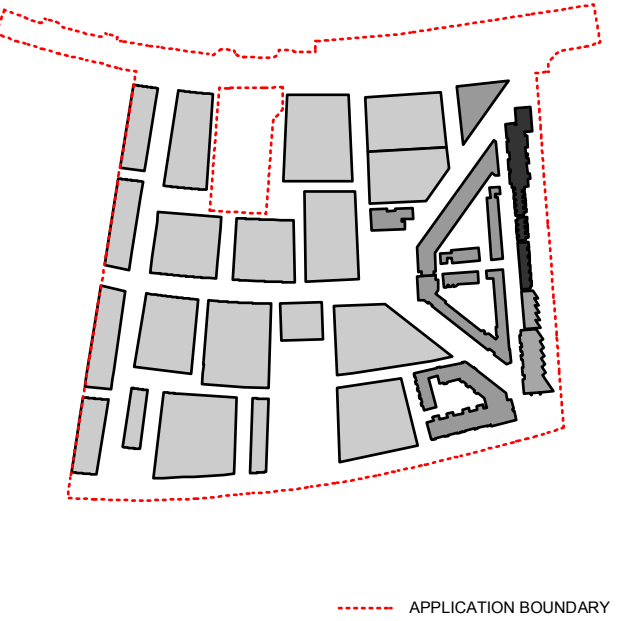


SECTION LOCATION KEY

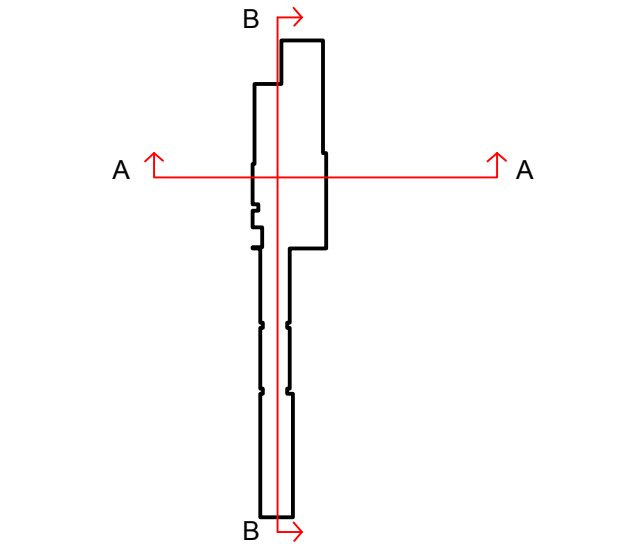

Date	Rev	By	Details
110923	P1	AG	Detailed planning application

LOCATION KEY

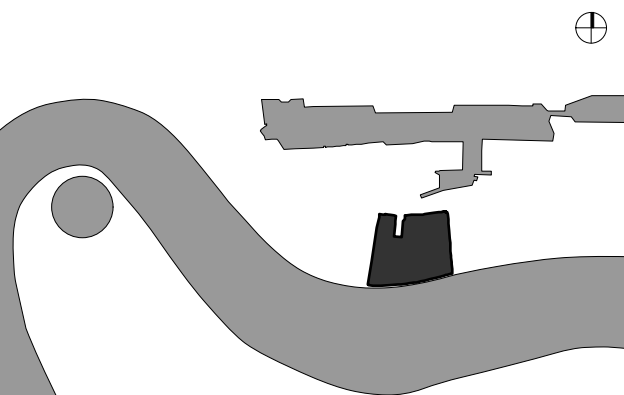

PLANNING ISSUE


GLENN HOWELLS ARCHITECTS
321 Bradford St, Digbeth, Birmingham, B5 6ET
Tel. 0121 666 7640 F. 0121 666 7641
mail@glennhowells.co.uk

Project
Minoco Plot Design

Client
Clearstorm Limited and Heracles Limited
both wholly owned subsidiaries of Ballymore Group

Drawing Title
Plot 06
Section AA / Section BB

Date	Scale	Checked
Sept 2011	1:250@A1 1:500@A3	DM
Project Ref.	Drawing No.	Revision
1833	DPA-06-300	P1

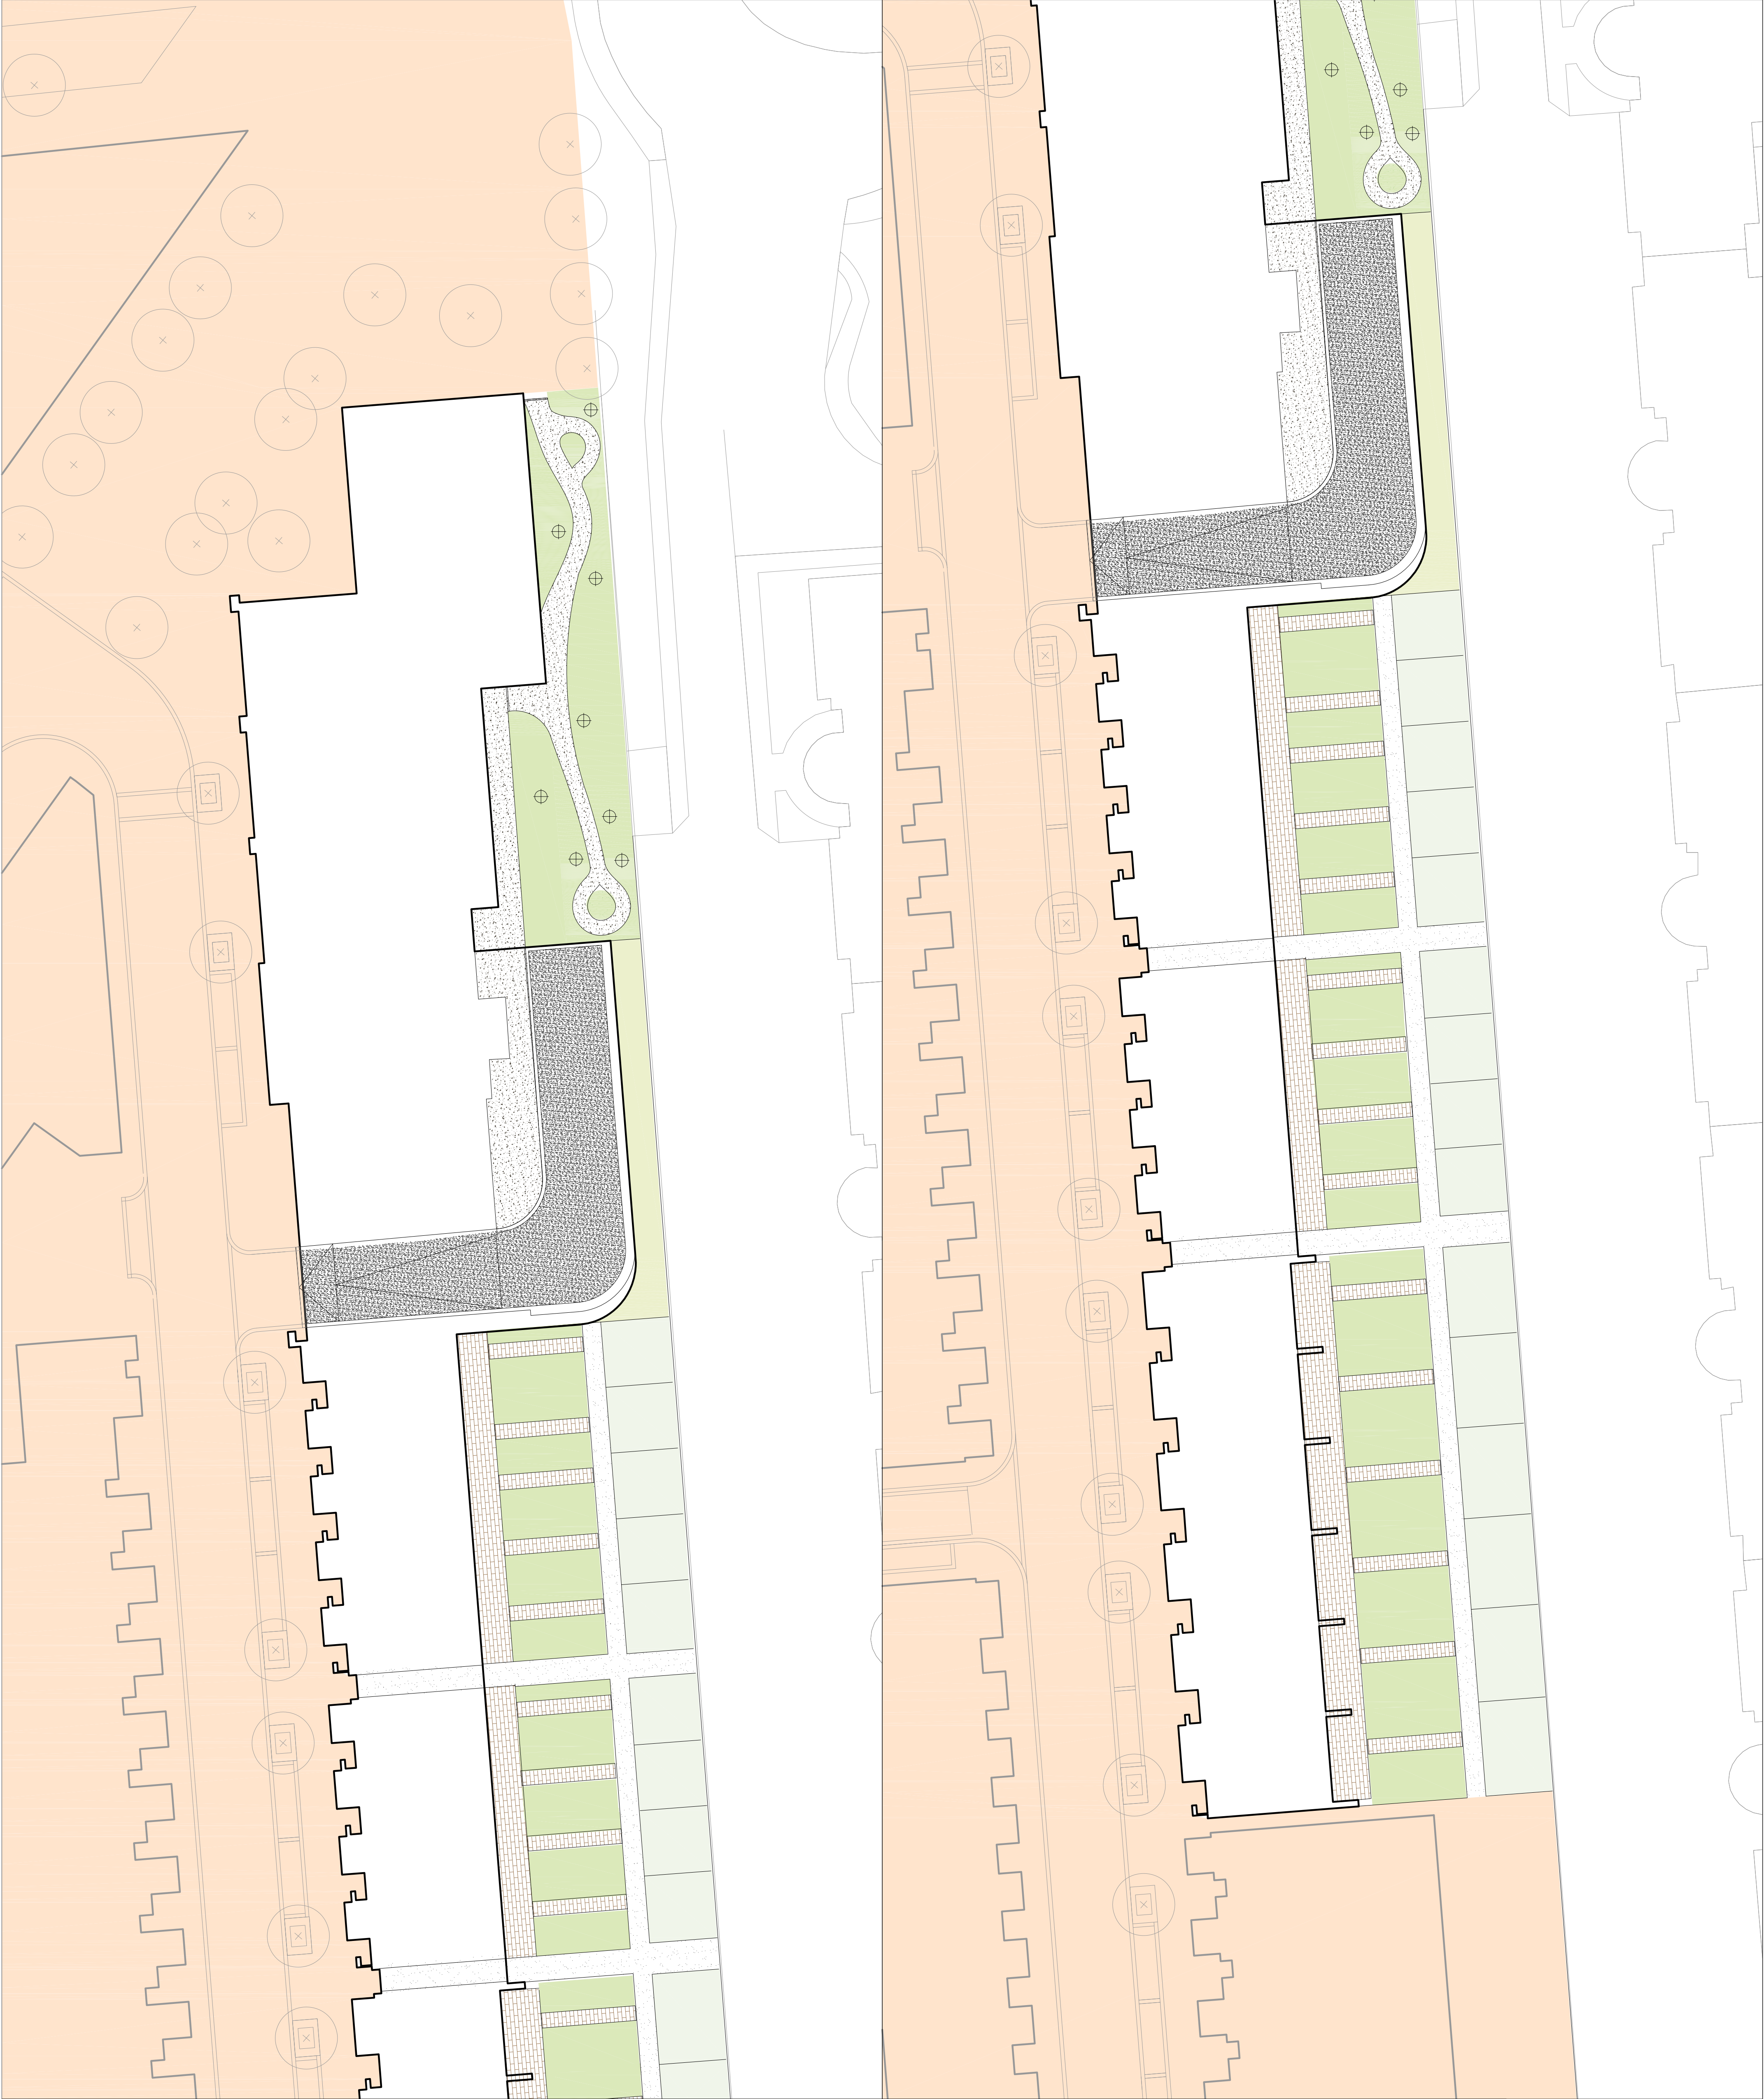


KEY

	RESIN-BOUND GRAVEL		SELF BINDING GRAVEL		KITCHEN GARDENS		DETAILED AREA
	KERB ALONG GARDEN PATHS		BENCH SEATING		MEADOW PLANTING		OUTLINE AREA
	PERGOLA		CHILDRENS PLAY ELEMENT		PROPOSED TREE		PROPOSED LEVEL
	PAVING		LAWN		EXISTING NORTH WOOLWICH ROAD LANDSCAPE TO BE RETAINED		EXISTING LEVEL
	CONCRETE		SHRUB AND HERBACEOUS PLANTING		NORTH WOOLWICH ROAD		

- GENERAL NOTES
1. Do not scale drawing.
 2. All setting out, levels and dimensions to be agreed on site.
 3. The dimensions of all materials must be checked on site before being laid out.
 4. This drawing must be read with the relevant specification clauses and detail drawings.
 5. Order of construction and setting out to be agreed on site.

PLOT LOCATION KEY

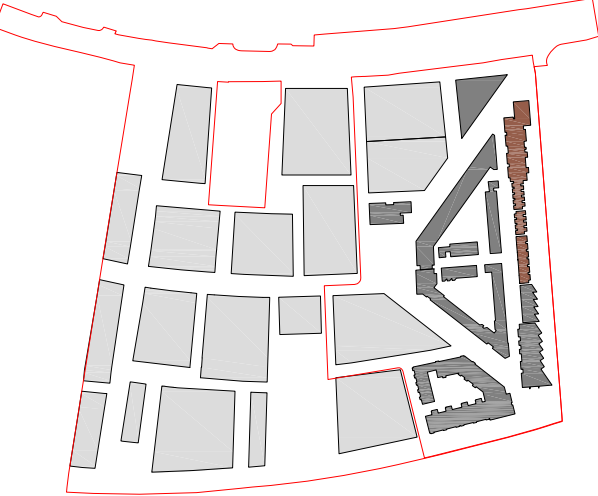


Project MINOCO	Drawing Title PLOT 6 LANDSCAPE FINISHES PLAN	Revision R01 - Minor Amendments	Date 15/09/11	Client: Ballymore Group Address: Pointe North 3 Greenwich View Place London E14 9NN	Consultant TOWNSHEND Landscape Architects Unit 3A Zetland House London EC2A 4EJ Telephone: 020 7729 9333 Fax: 020 7729 3300 E-Mail: info@townshend.co.uk	Project No. 465.1	Scale 1:250 1:500 @ A3	Approved By MA	Drawing No. DPA-06-900	Revision R01
						Date SEP 2011	Drawing Size A1	Drawn By MIC		




- KEY
- ROOF TERRACE
 - GREEN AND BROWN ROOFS
 - GREEN AND BROWN ROOFS

- GENERAL NOTES
1. Do not scale drawing.
 2. All setting out, levels and dimensions to be agreed on site.
 3. The dimensions of all materials must be checked on site before being laid out.
 4. This drawing must be read with the relevant specification clauses and detail drawings.
 5. Order of construction and setting out to be agreed on site.

PLOT LOCATION KEY

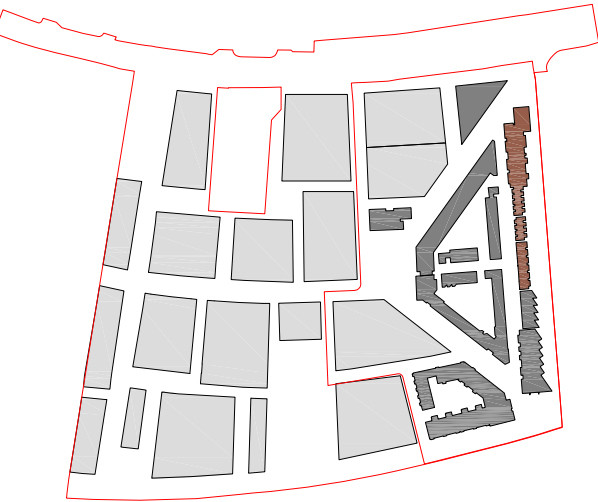

Project MINOCO	Drawing Title PLOT 6 LANDSCAPE ROOF PLAN	Revision	Date	Client: Ballymore Group Address: Pointe North 3 Greenwich View Place London E14 9NN	Consultant TOWNSHEND Landscape Architects  Unit 3A Zetland House London EC2A 4HJ Telephone: 020 7729 9333 Fax: 020 7729 3300 E-Mail: info@townshenda.com	Project No.	Scale	Approved By	Drawing No.	Revision R01
		R01 - Minor Amendments	150911			465.1	1:250 1:500 @ A3	MA		
						Date	Drawing Size	Drawn By		
						SEP 2011	A1	MIC		