

FeildenCleggBradleyStudios
 LLP
 Twenty
 Tottenham Street
 London
 W1T 4RF
 ☎ 020 73235737
 📠 020 73235720
 📧 london@fcbstudios.com


P1 - PLANNING ISSUE **SEPTEMBER 2011**
 Amendment Date

MINOCO PLOT DESIGN Job/Drawing No Amendment
 Plot 07 Basement Floor Plan **DPA-07-099** **P1**

Client Scale 1:250 (1:500 @ A3)
 Clearstorm Limited and Heracles Limited Date September 2011
 both wholly owned subsidiaries of Drawn TM / ME
 Ballymore Group

Do not scale All dimensions to be checked on site

Original printed at A1

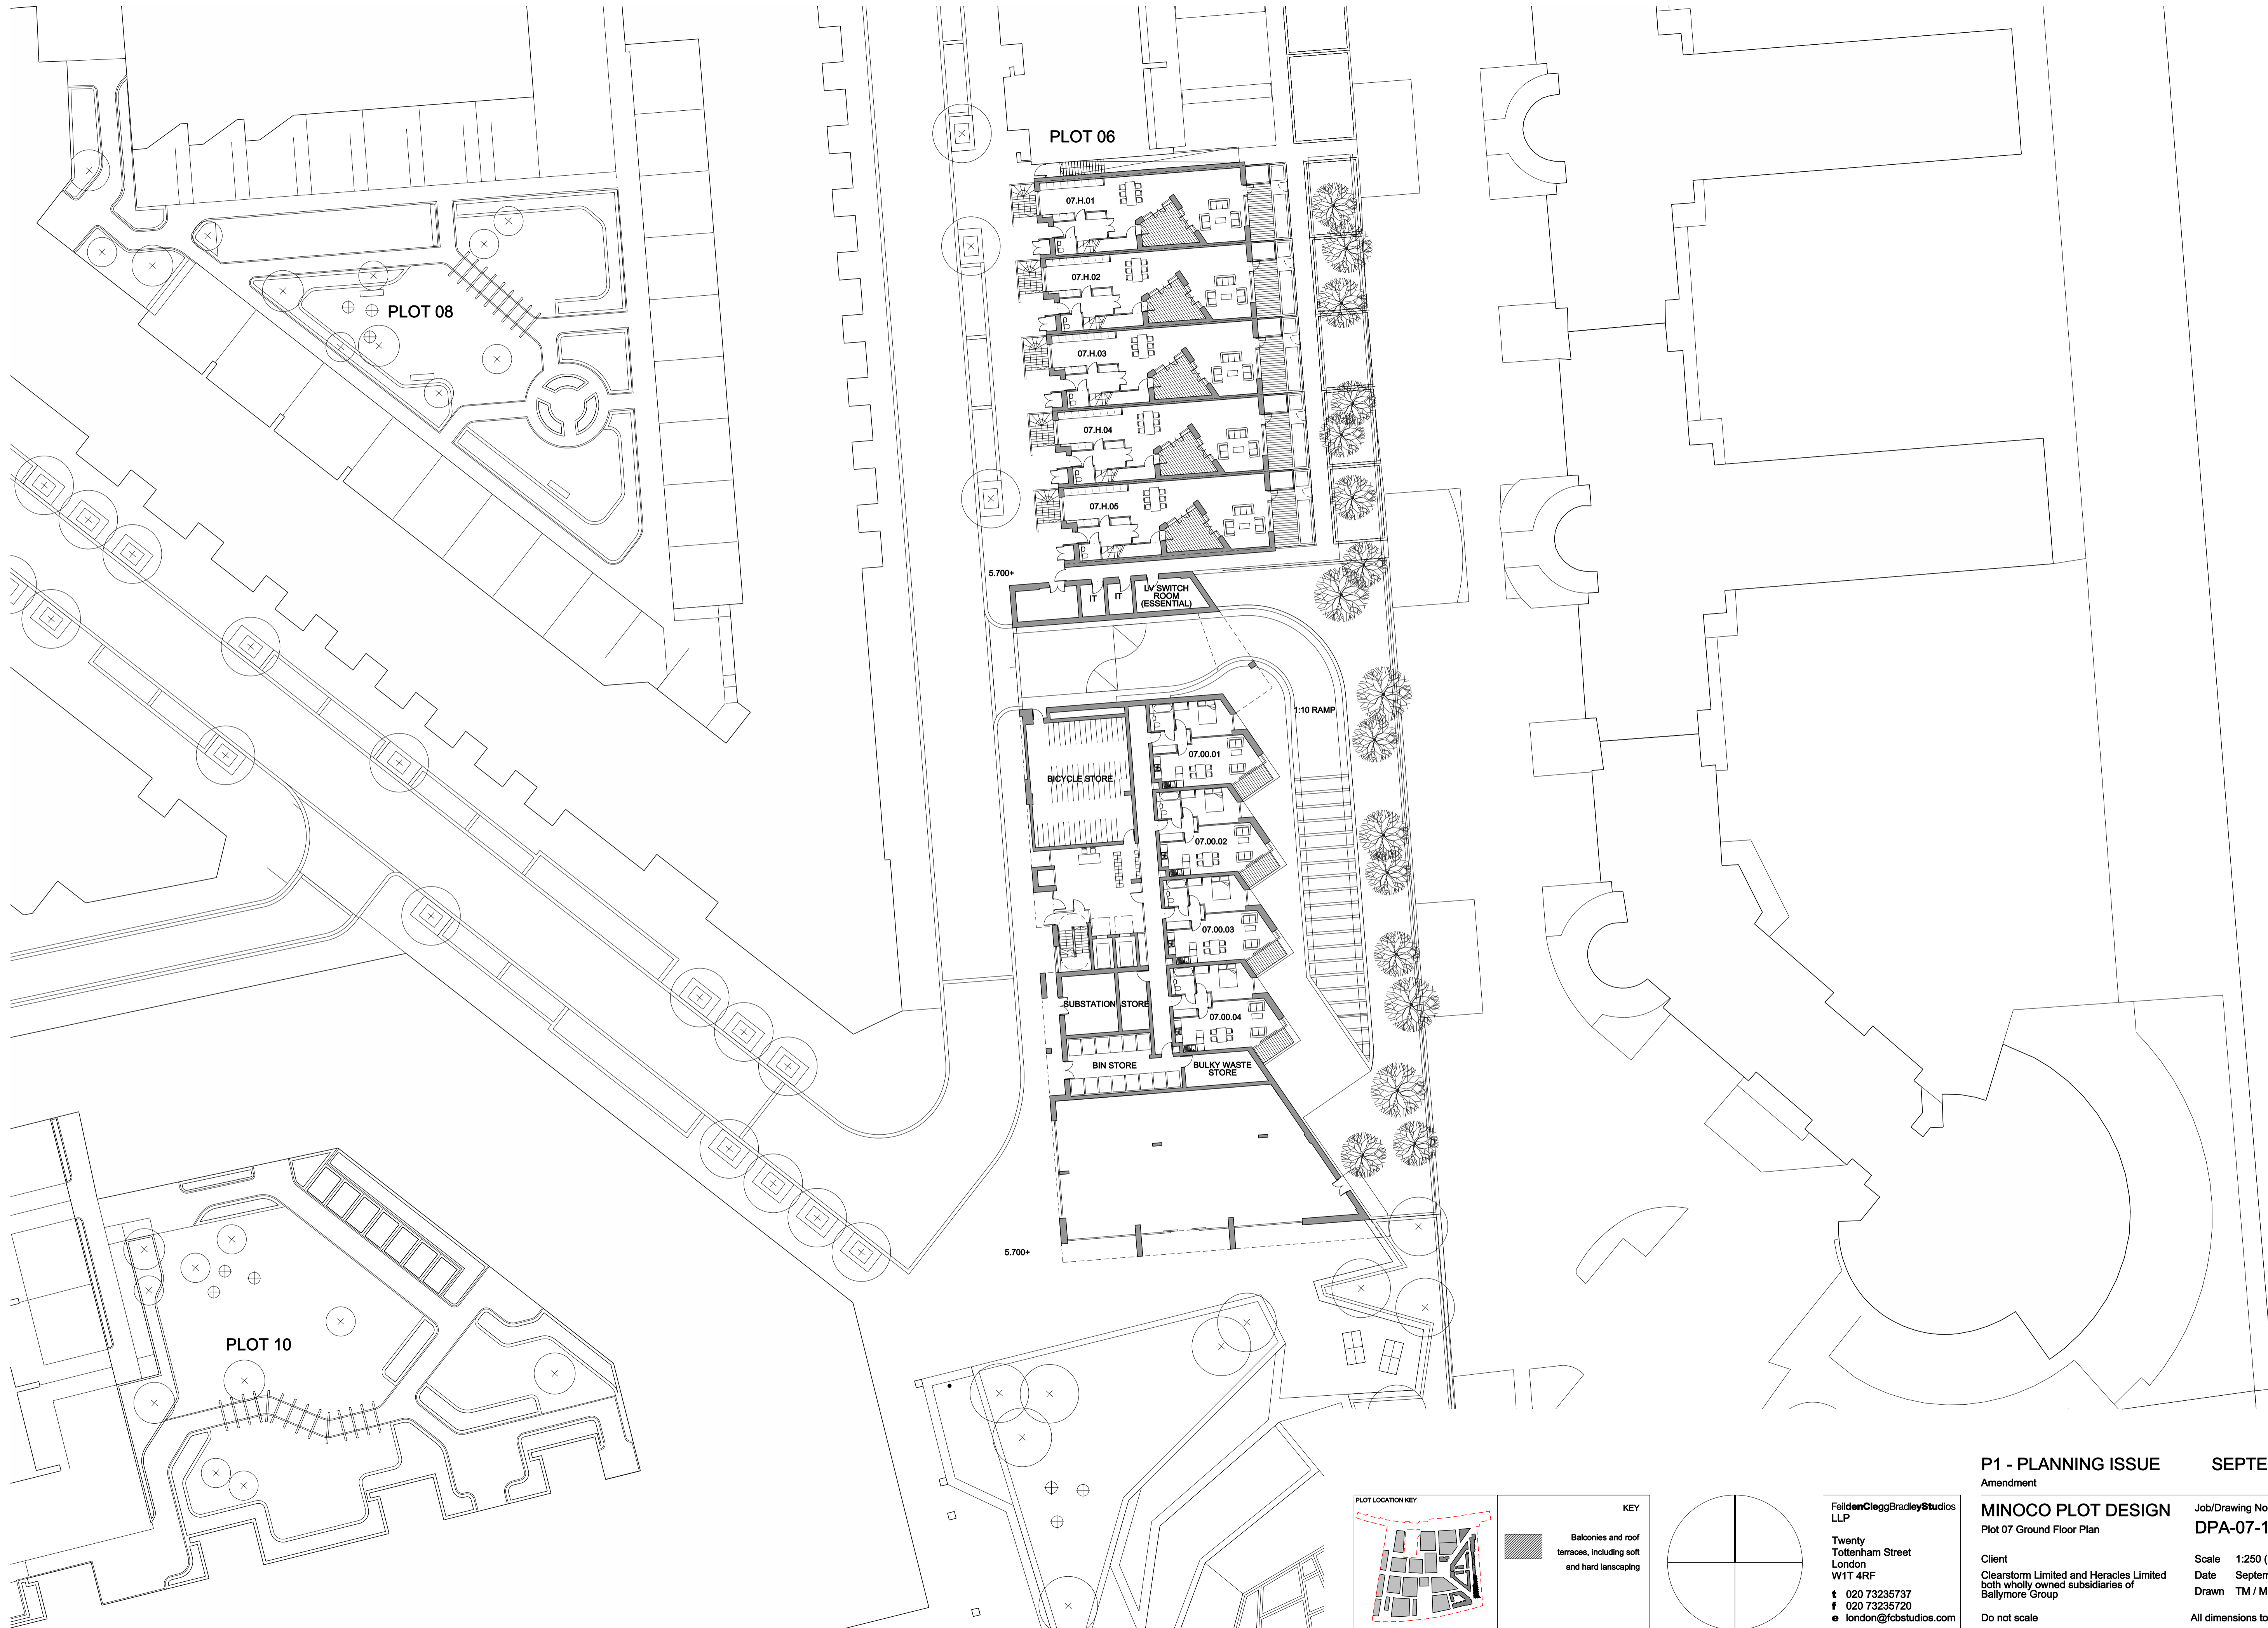

PLOT 06

PLOT 08

PLOT 10

07.H.01

07.H.02

07.H.03

07.H.04

07.H.05

5.700+

IT

IT

LV SWITCH ROOM (ESSENTIAL)

BICYCLE STORE

07.00.01

07.00.02

07.00.03

07.00.04


SUBSTATION STORE

BIN STORE


BULKY WASTE STORE

1:10 RAMP

5.700+



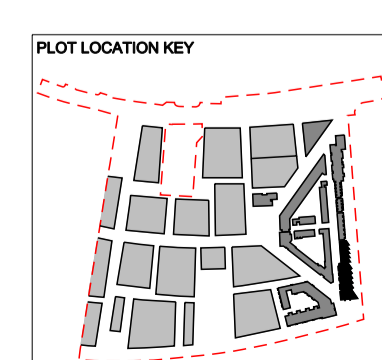


KEY
 Balconies and roof terraces, including soft and hard landscaping

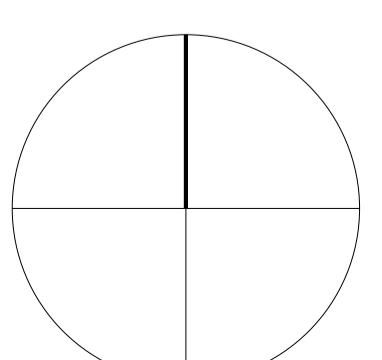

FeildenCleggBradleyStudios LLP
 Twenty
 Tottenham Street
 London
 W1T 4RF
 t 020 73235737
 f 020 73235720
 e london@fcbstudios.com

P1 - PLANNING ISSUE **SEPTEMBER 2011**
 Amendment Date
MINOCO PLOT DESIGN Job/Drawing No Amendment
 Plot 07 Ground Floor Plan **DPA-07-100** **P1**
 Client Scale 1:250 (1:500 @ A3)
 Clearstorm Limited and Heracles Limited Date September 2011
 both wholly owned subsidiaries of Drawn TM / ME
 Ballymore Group
 Do not scale All dimensions to be checked on site
 Original printed at A1

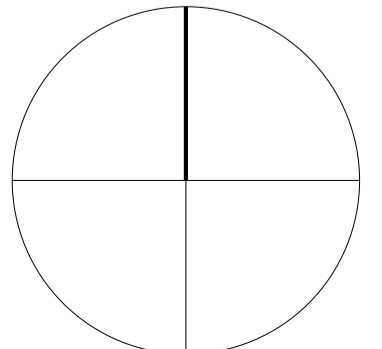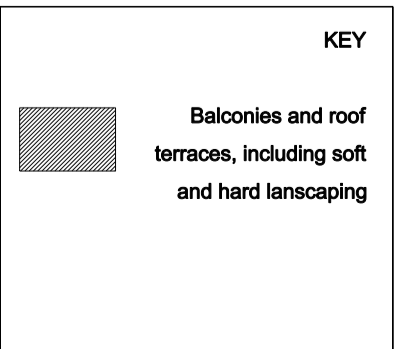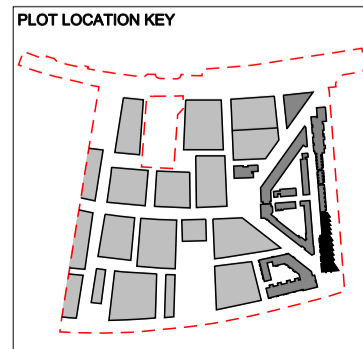

FelldenCleggBradleyStudios
 LLP
 Twenty
 Tottenham Street
 London
 W1T 4RF
 ☎ 020 73235737
 ✉ 020 73235720
 ● london@fcbstudios.com

P1 - PLANNING ISSUE **SEPTEMBER 2011**
 Amendment Date
MINOCO PLOT DESIGN Job/Drawing No Amendment
 Plot 07 First Floor Plan **DPA-07-101** **P1**
 Client Scale 1:250 (1:500 @ A3)
 Clearstorm Limited and Heracles Limited Date September 2011
 both wholly owned subsidiaries of Drawn TM / ME
 Ballymore Group
 Do not scale All dimensions to be checked on site
 Original printed at A1



P1 - PLANNING ISSUE **SEPTEMBER 2011**
 Amendment Date

MINOCO PLOT DESIGN Job/Drawing No **DPA-07-102** Amendment **P1**
 Plot 07 Second Floor Plan

Client Scale **1:250 (1:500 @ A3)**
 Clearstorm Limited and Heracles Limited Date **September 2011**
 both wholly owned subsidiaries of Drawn **TM / ME**
 Ballymore Group


Do not scale All dimensions to be checked on site
 Original printed at A1


FeildenCleggBradleyStudios
 LLP
 Twenty
 Tottenham Street
 London
 W1T 4RF
 t 020 73235737
 f 020 73235720
 e london@fcbstudios.com


PLOT LOCATION KEY


KEY

Balconies and roof terraces, including soft and hard landscaping

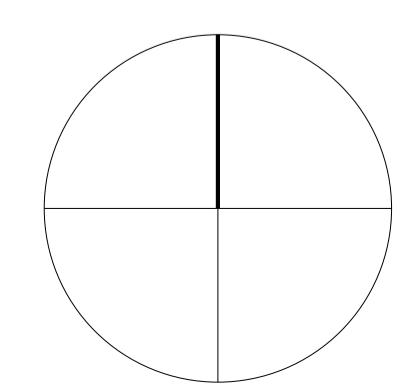

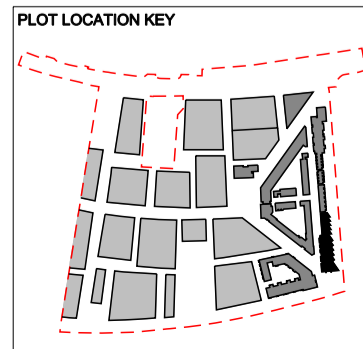

KEY	
	Balconies and roof terraces, including soft and hard landscaping

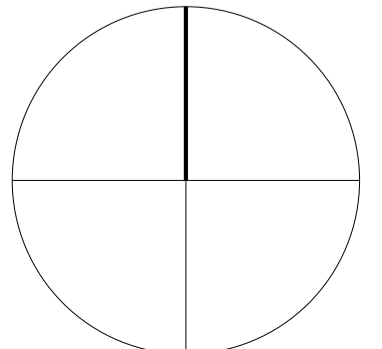


FeildenCleggBradleyStudios
 LLP
 Twenty
 Tottenham Street
 London
 W1T 4RF
 t 020 73235737
 f 020 73235720
 e london@fcbstudios.com


P1 - PLANNING ISSUE **SEPTEMBER 2011**
 Amendment Date


MINOCO PLOT DESIGN Job/Drawing No Amendment
 Plot 07 Third Floor Plan **DPA-07-103** **P1**

Client Scale 1:250 (1:500 @ A3)
 Clearstorm Limited and Heracles Limited Date September 2011
 both wholly owned subsidiaries of Drawn TM / ME
 Ballymore Group

Do not scale All dimensions to be checked on site

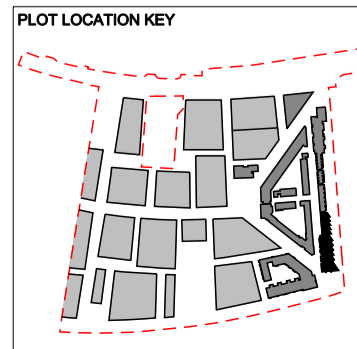



KEY	
	Balconies and roof terraces, including soft and hard landscaping

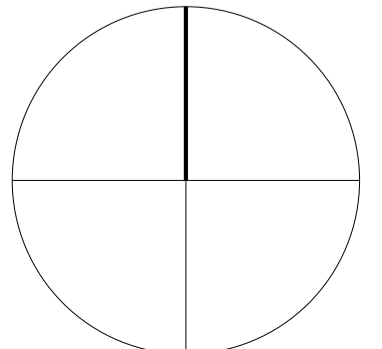


FelldenCleggBradleyStudios
 LLP
 Twenty
 Tottenham Street
 London
 W1T 4RF
 t 020 73235737
 f 020 73235720
 e london@fcbstudios.com

P1 - PLANNING ISSUE **SEPTEMBER 2011**
 Amendment Date
MINOCO PLOT DESIGN Job/Drawing No Amendment
 Plot 07 Fourth Floor Plan **DPA-07-104** **P1**
 Client Scale 1:250 (1:500 @ A3)
 Clearstorm Limited and Heracles Limited Date September 2011
 both wholly owned subsidiaries of Drawn TM / ME
 Ballymore Group
 Do not scale Original printed at A1
 All dimensions to be checked on site

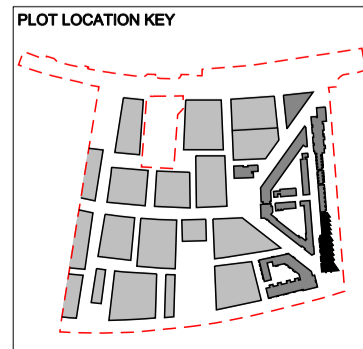



KEY	
	Balconies and roof terraces, including soft and hard landscaping

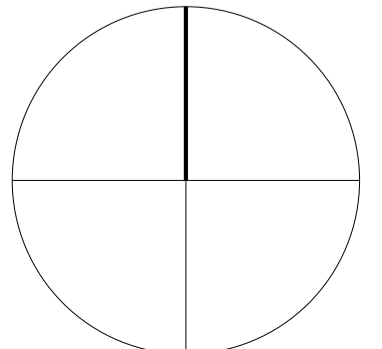


FeildenCleggBradleyStudios
 LLP
 Twenty
 Tottenham Street
 London
 W1T 4RF
 t 020 73235737
 f 020 73235720
 e london@fcbstudios.com

P1 - PLANNING ISSUE	SEPTEMBER 2011
Amendment	Date
MINOCO PLOT DESIGN	Job/Drawing No
Plot 07 Fifth Floor Plan	DPA-07-105
Client	Amendment
Clearstorm Limited and Heracles Limited both wholly owned subsidiaries of Ballymore Group	P1
Scale 1:250 (1:500 @ A3)	Date September 2011
Do not scale	Drawn TM / ME
Original printed at A1	All dimensions to be checked on site

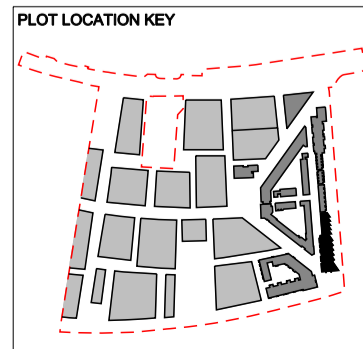

KEY	
	Balconies and roof terraces, including soft and hard landscaping

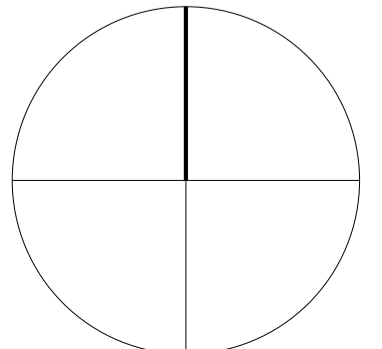


FeildenCleggBradleyStudios
 LLP
 Twenty
 Tottenham Street
 London
 W1T 4RF
 t 020 73235737
 f 020 73235720
 e london@fcbstudios.com


P1 - PLANNING ISSUE **SEPTEMBER 2011**
 Amendment Date


MINOCO PLOT DESIGN Job/Drawing No Amendment
 Plot 07 Sixth Floor Plan **DPA-07-106** **P1**

Client Scale 1:250 (1:500 @ A3)
 Clearstorm Limited and Heracles Limited Date September 2011
 both wholly owned subsidiaries of Drawn TM / ME
 Ballymore Group

Do not scale All dimensions to be checked on site
 Original printed at A1

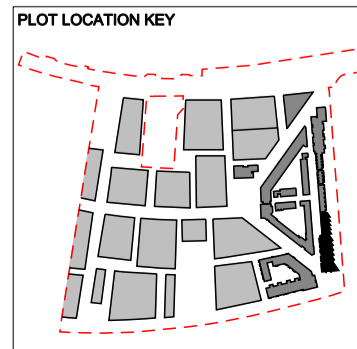

KEY	
	Balconies and roof terraces, including soft and hard landscaping

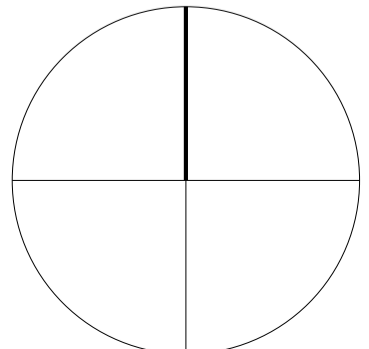


FelldenCleggBradleyStudios
 LLP
 Twenty
 Tottenham Street
 London
 W1T 4RF
 ☎ 020 73235737
 📠 020 73235720
 📧 london@fcbstudios.com


P1 - PLANNING ISSUE **SEPTEMBER 2011**
 Amendment Date


MINOCO PLOT DESIGN Job/Drawing No Amendment
 Plot 07 Seventh Floor Plan **DPA-07-107** **P1**

Client Scale 1:250 (1:500 @ A3)
 Clearstorm Limited and Heracles Limited Date September 2011
 both wholly owned subsidiaries of Drawn TM / ME
 Ballymore Group

Do not scale Original printed at A1
 All dimensions to be checked on site

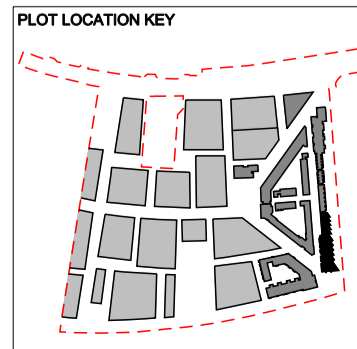

KEY	
	Balconies and roof terraces, including soft and hard landscaping

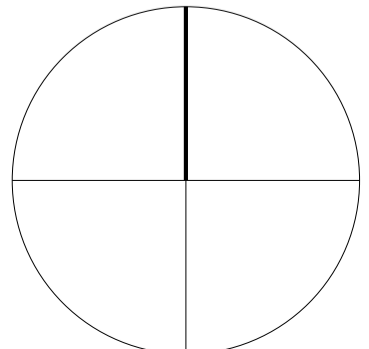


FeildenCleggBradleyStudios
 LLP
 Twenty
 Tottenham Street
 London
 W1T 4RF
 ☎ 020 73235737
 ✉ 020 73235720
 ● london@fcbstudios.com


P1 - PLANNING ISSUE **SEPTEMBER 2011**
 Amendment Date


MINOCO PLOT DESIGN Job/Drawing No Amendment
 Plot 07 Eighth Floor Plan **DPA-07-108** **P1**

Client Scale 1:250 (1:500 @ A3)
 Clearstorm Limited and Heracles Limited Date September 2011
 both wholly owned subsidiaries of Drawn TM / ME
 Ballymore Group

Do not scale All dimensions to be checked on site
 Original printed at A1


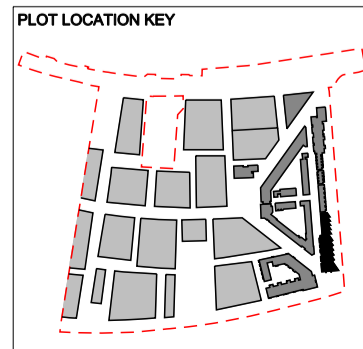



KEY	
	Balconies and roof terraces, including soft and hard landscaping

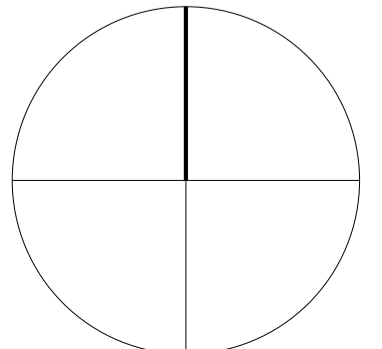


FeildenCleggBradleyStudios
 LLP
 Twenty
 Tottenham Street
 London
 W1T 4RF
 ☎ 020 73235737
 📠 020 73235720
 🌐 london@fcbstudios.com

P1 - PLANNING ISSUE **SEPTEMBER 2011**
 Amendment Date
MINOCO PLOT DESIGN Job/Drawing No Amendment
 Plot 07 Ninth Floor Plan **DPA-07-109** **P1**
 Client Scale 1:250 (1:500 @ A3)
 Clearstorm Limited and Heracles Limited Date September 2011
 both wholly owned subsidiaries of Drawn TM / ME
 Ballymore Group
 Do not scale All dimensions to be checked on site
 Original printed at A1

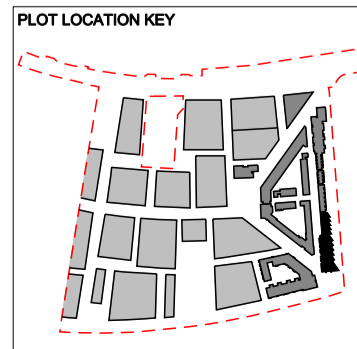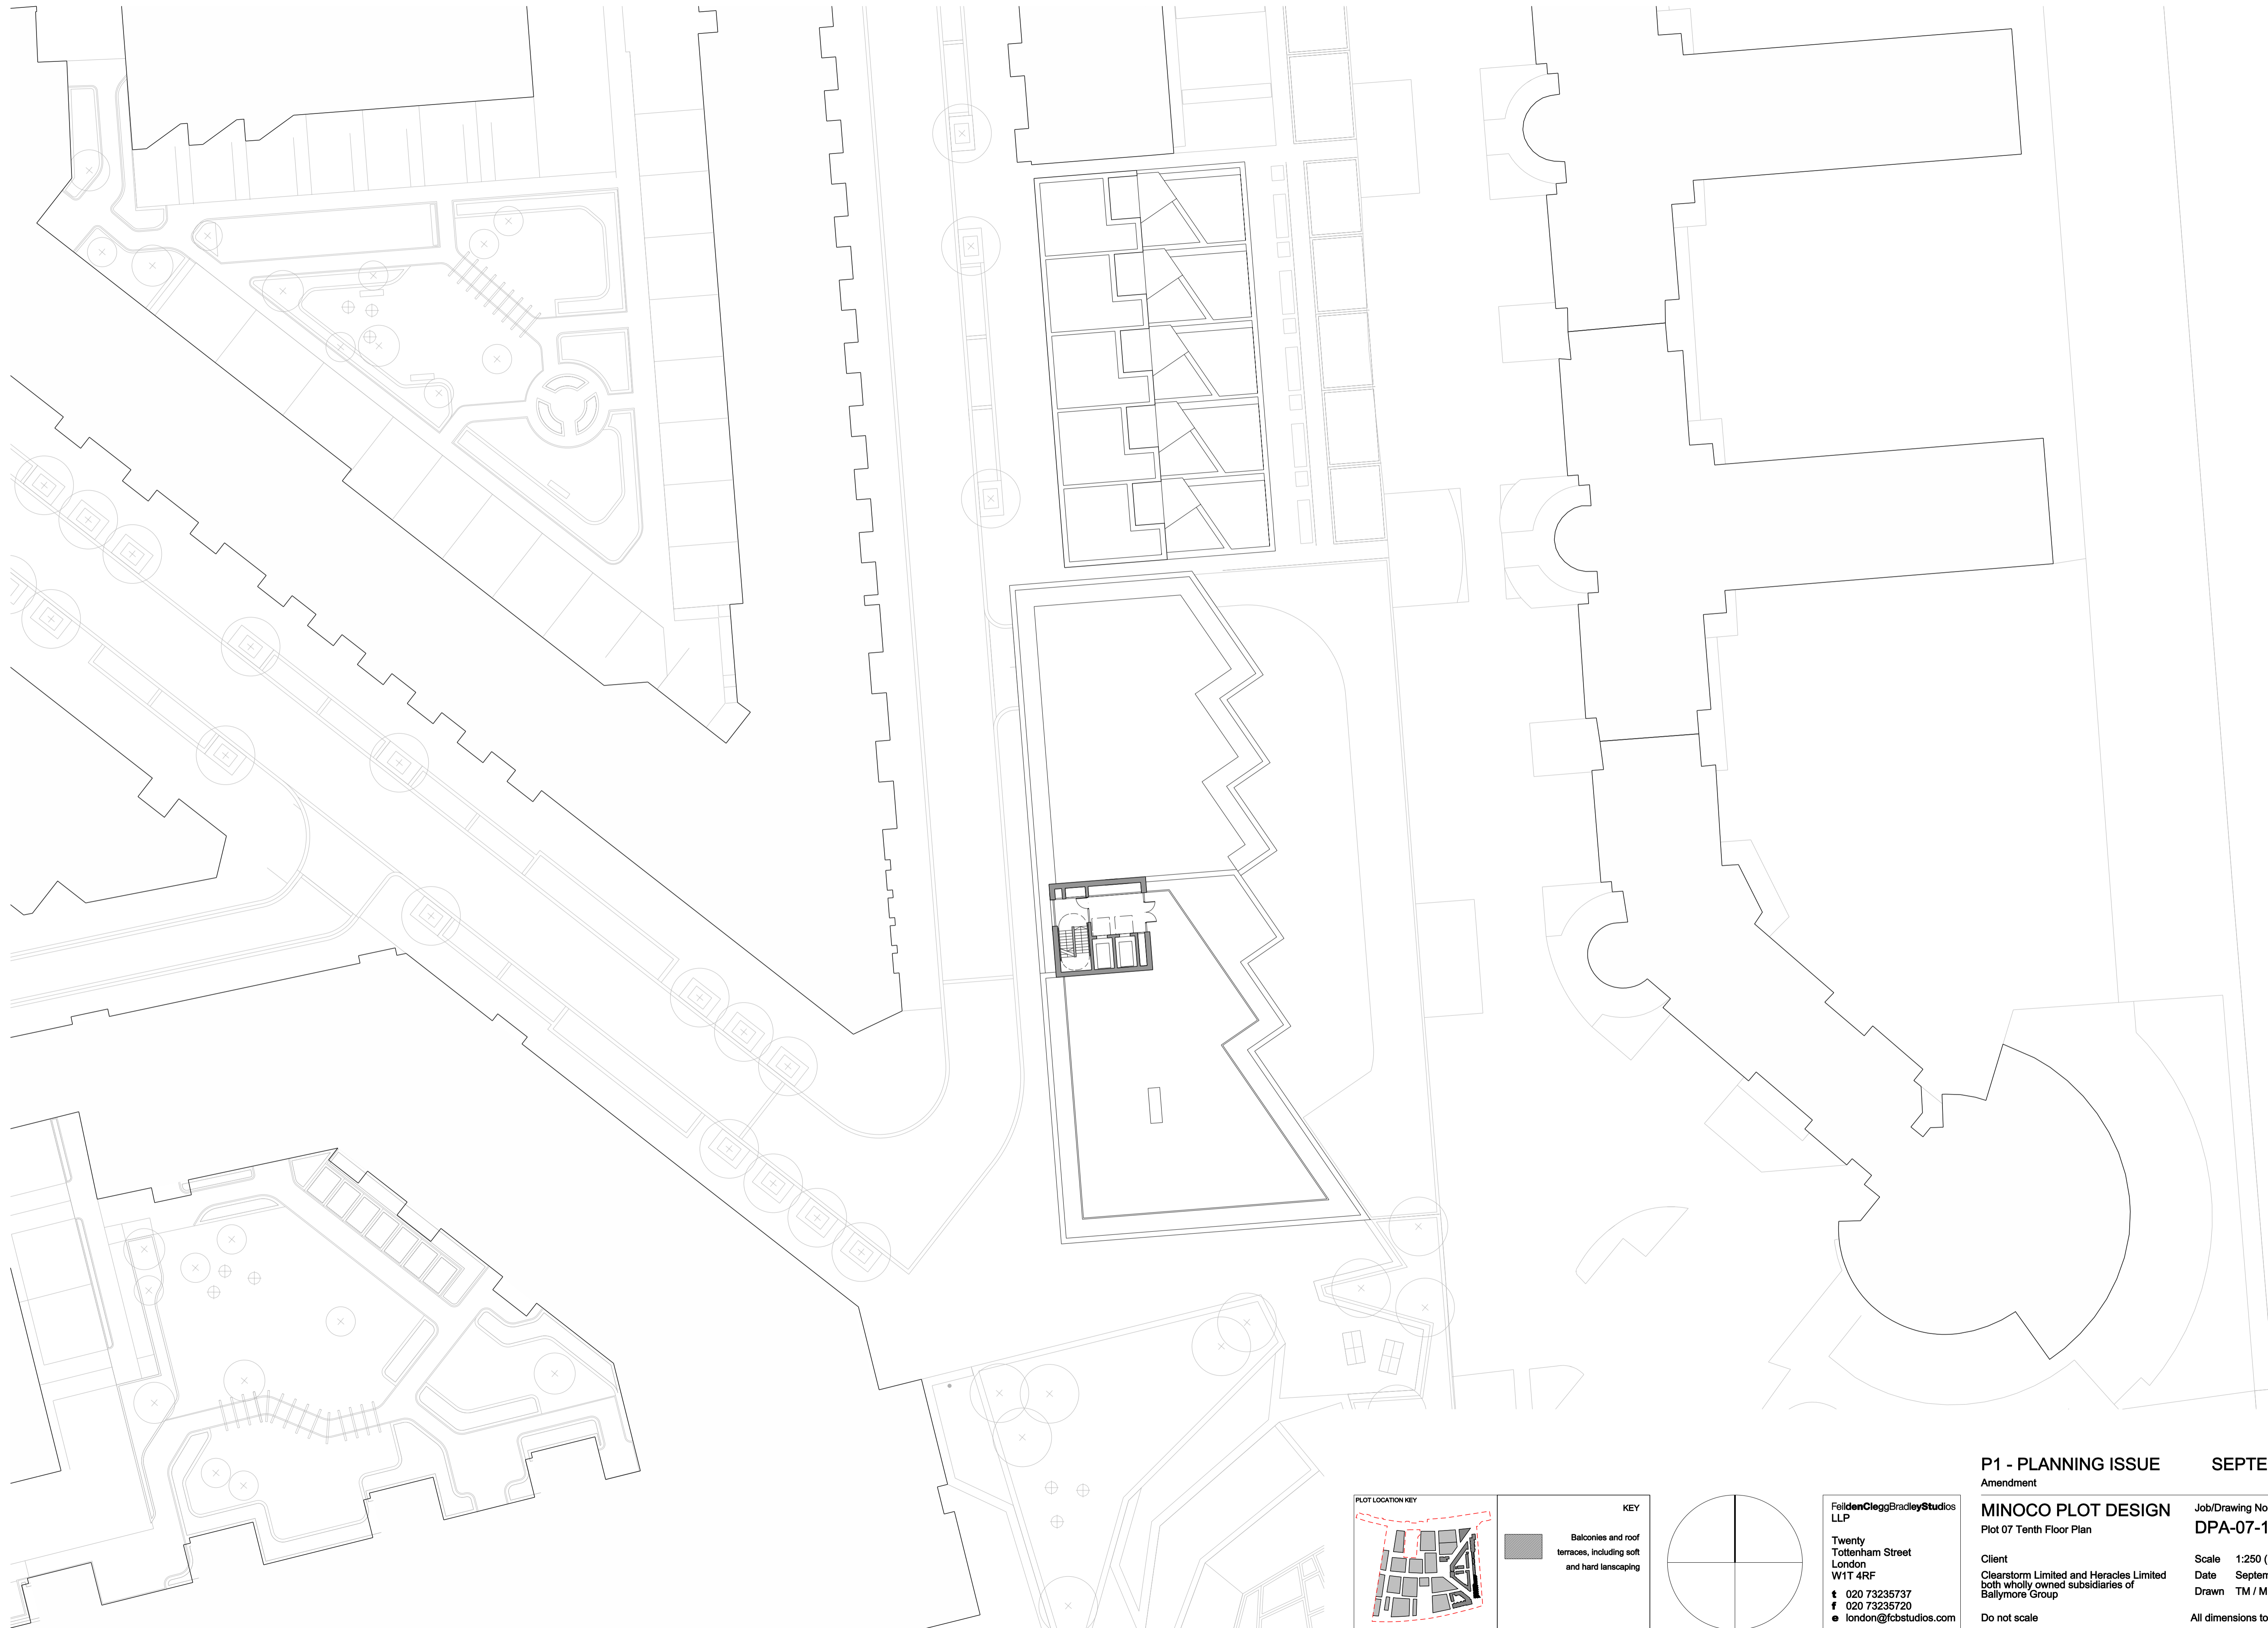

KEY	
	Balconies and roof terraces, including soft and hard landscaping

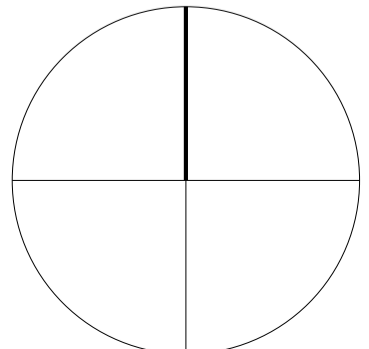

FelldenCleggBradleyStudios
 LLP
 Twenty
 Tottenham Street
 London
 W1T 4RF
 ☎ 020 73235737
 📠 020 73235720
 📧 london@fcbstudios.com

P1 - PLANNING ISSUE **SEPTEMBER 2011**
 Amendment Date
MINOCO PLOT DESIGN Job/Drawing No Amendment
 Plot 07 Tenth Floor Plan **DPA-07-110** **P1**
 Client Scale 1:250 (1:500 @ A3)
 Clearstorm Limited and Heracles Limited Date September 2011
 both wholly owned subsidiaries of Drawn TM / ME
 Ballymore Group
 Do not scale All dimensions to be checked on site
 Original printed at A1



P1 - PLANNING ISSUE **SEPTEMBER 2011**
 Amendment Date

MINOCO PLOT DESIGN Job/Drawing No Amendment
 Plot 07 Roof Plan **DPA-07-111** **P1**

Client Scale 1:250 (1:500 @ A3)
 Clearstorm Limited and Heracles Limited Date September 2011
 both wholly owned subsidiaries of Drawn TM / ME
 Ballymore Group

Do not scale All dimensions to be checked on site


Original printed at A1

FeildenCleggBradleyStudios
 LLP
 Twenty
 Tottenham Street
 London
 W1T 4RF
 t 020 73235737
 f 020 73235720
 e london@fcbstudios.com


PLOT LOCATION KEY

KEY

Balconies and roof terraces, including soft and hard landscaping

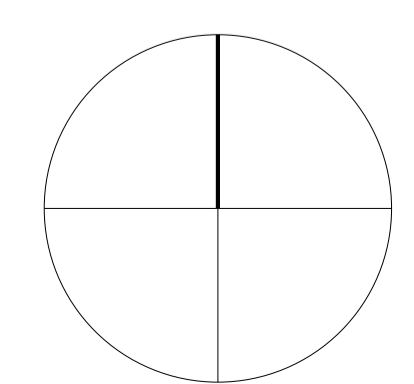


- 01 BRICK
- 02 FULL HEIGHT GLAZING
- 03 CAR PARK ENTRANCE
- 04 METAL BALUSTRADE
- 05 GLASS BALUSTRADE
- 06 JULIET BALCONY WITH GLASS BALUSTRADE
- 07 RECONSTITUTED STONE
- 08 METAL INFILL PANEL
- 09 METAL LOUVERS
- 10 LOUVERED DOORS
- 11 PRIVACY SCREEN
- 12 TIMBER CLADDING
- 13 METAL CLAD CANOPY
- 14 RAIN WATER DOWNPIPE
- 15 FLUE

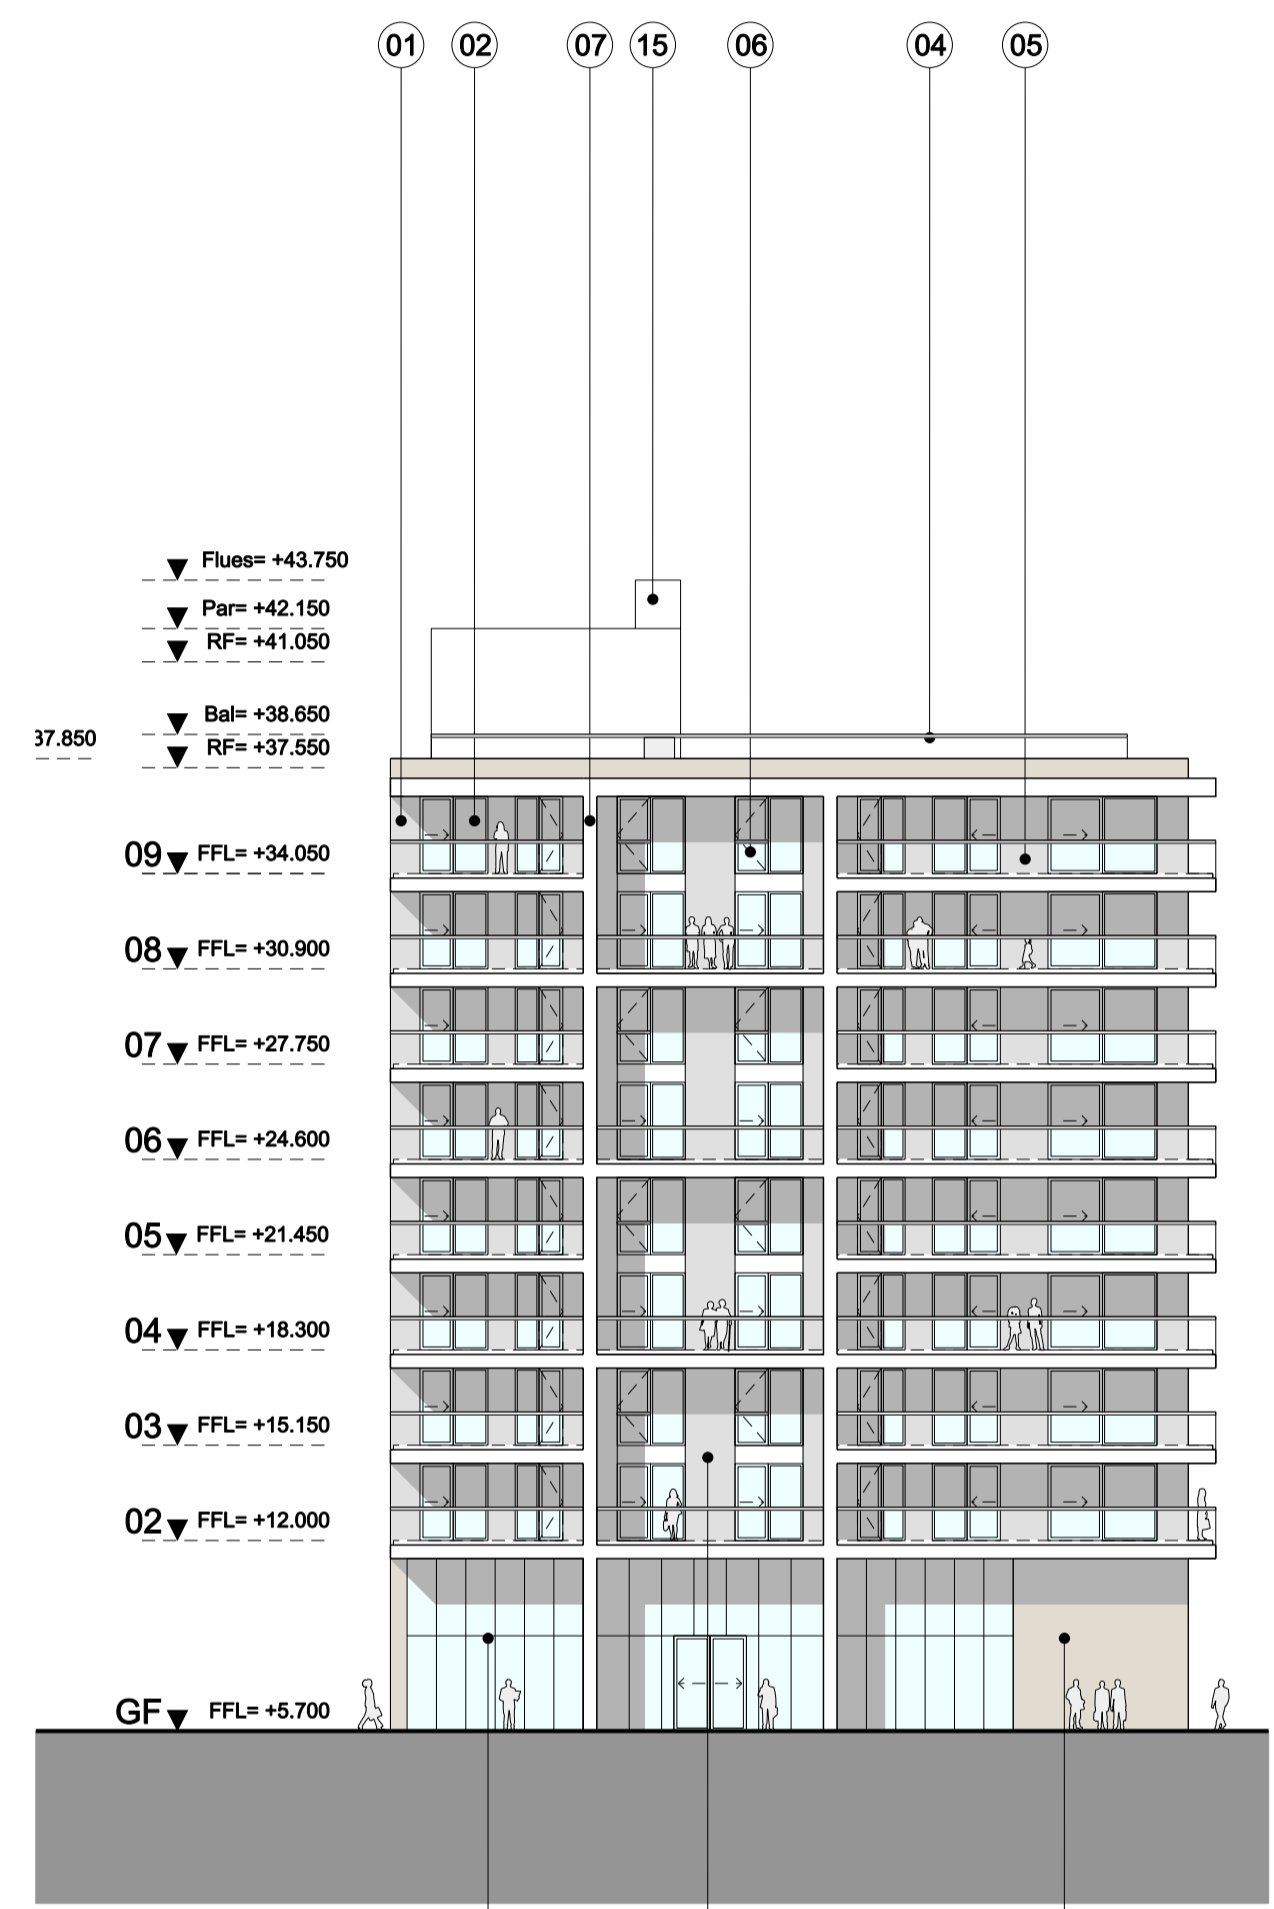

SOUTH ELEVATION

02 08 01

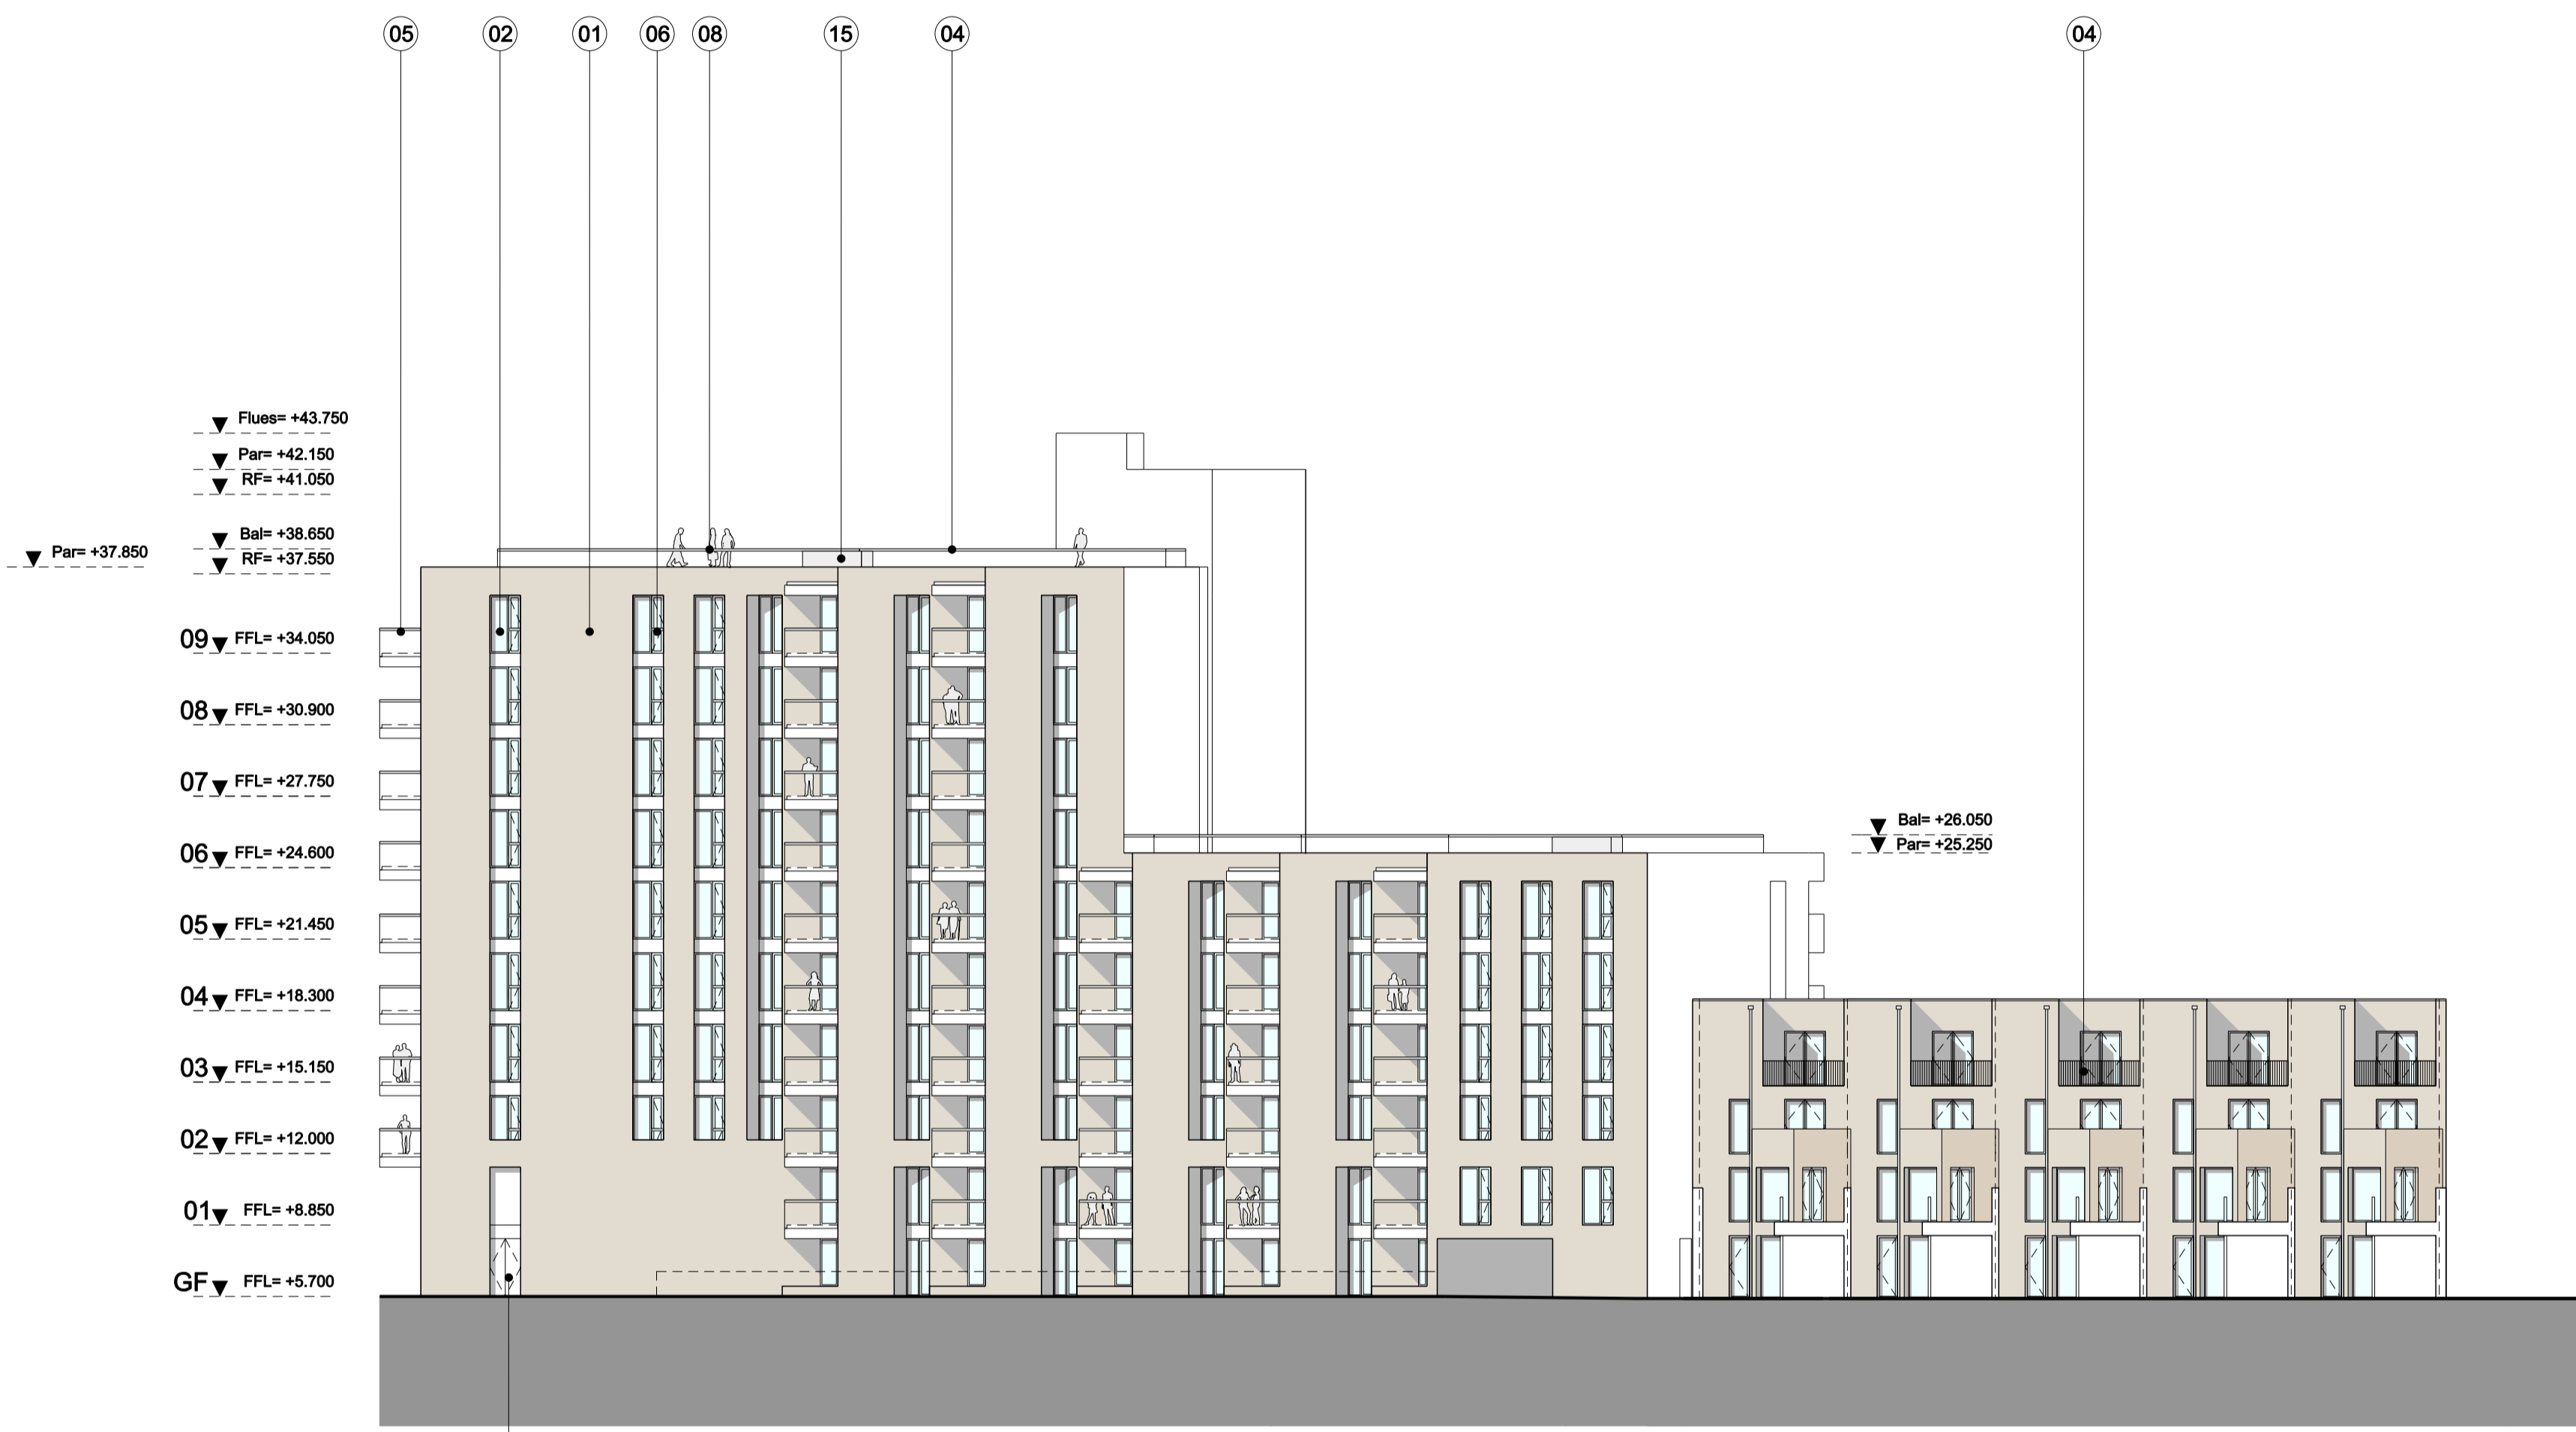

EAST ELEVATION



EAST ELEVATION OF THE HOUSES CUTTING THROUGH COURTYARD

10



EAST ELEVATION


01 04 14 12 02

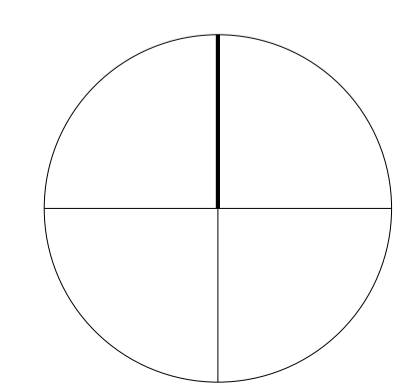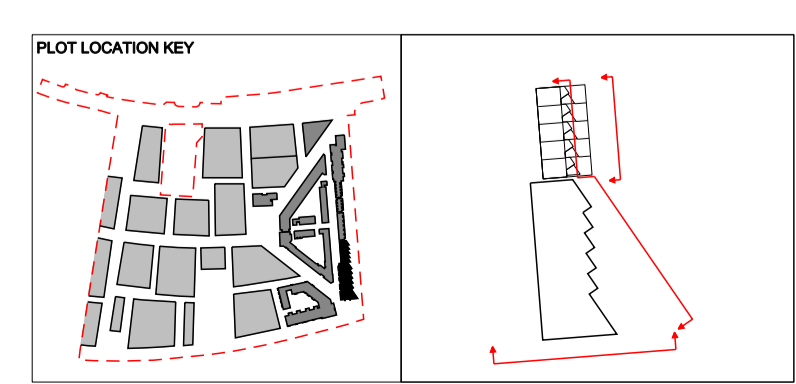


FeildenCleggBradleyStudios
LLP
Twenty
Tottenham Street
London
W1T 4RF
t 020 73235737
f 020 73235720
e london@fcbstudios.com

P1 - PLANNING ISSUE SEPTEMBER 2011
Amendment Date
Job/Drawing No Amendment
DPA-07-200 P1
Client
Clearstorm Limited and Heracles Limited
both wholly owned subsidiaries of
Ballymore Group
Scale 1:250 (1:500 @ A3)
Date September 2011
Drawn TM / ME
Do not scale All dimensions to be checked on site
Original printed at A1



- 01 BRICK
- 02 FULL HEIGHT GLAZING
- 03 CAR PARK ENTRANCE
- 04 METAL BALUSTRADE
- 05 GLASS BALUSTRADE
- 06 JULIET BALCONY WITH GLASS BALUSTRADE
- 07 RECONSTITUTED STONE
- 08 METAL INFILL PANEL
- 09 METAL LOUVERS
- 10 LOUVERED DOORS
- 11 PRIVACY SCREEN
- 12 TIMBER CLADDING
- 13 METAL CLAD CANOPY
- 14 RAIN WATER DOWNPIPE
- 15 FLUE

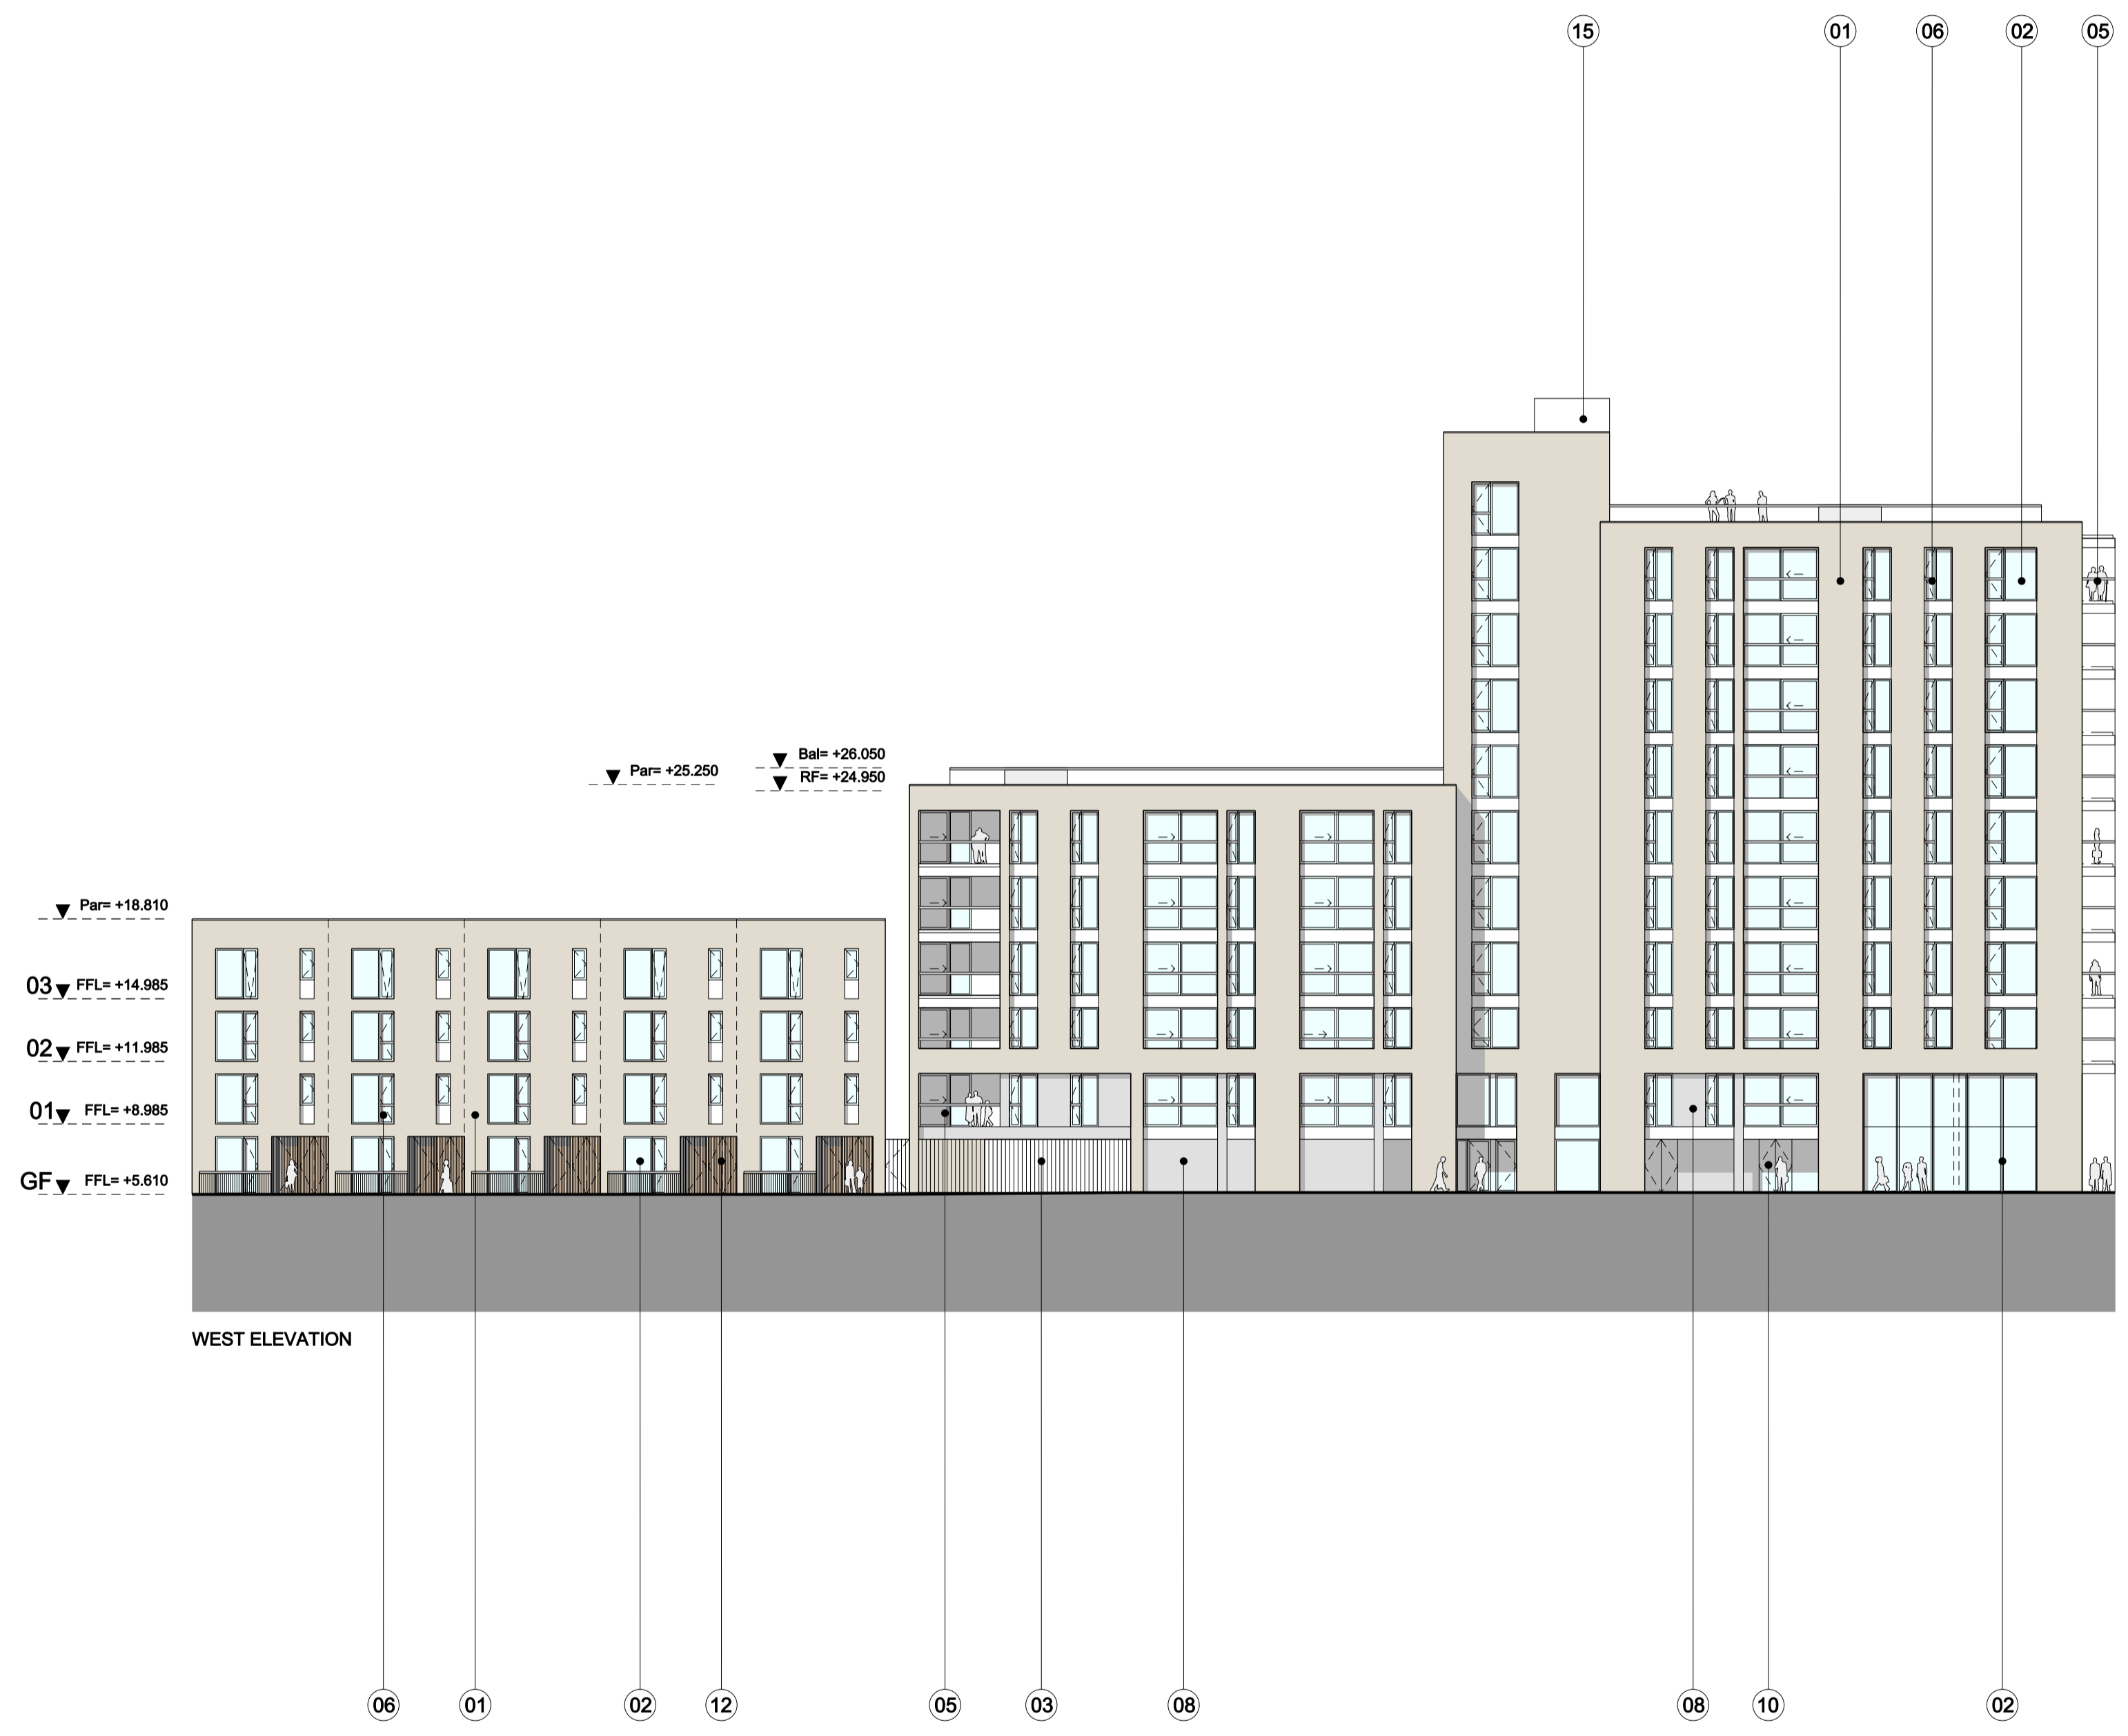

WEST ELEVATION

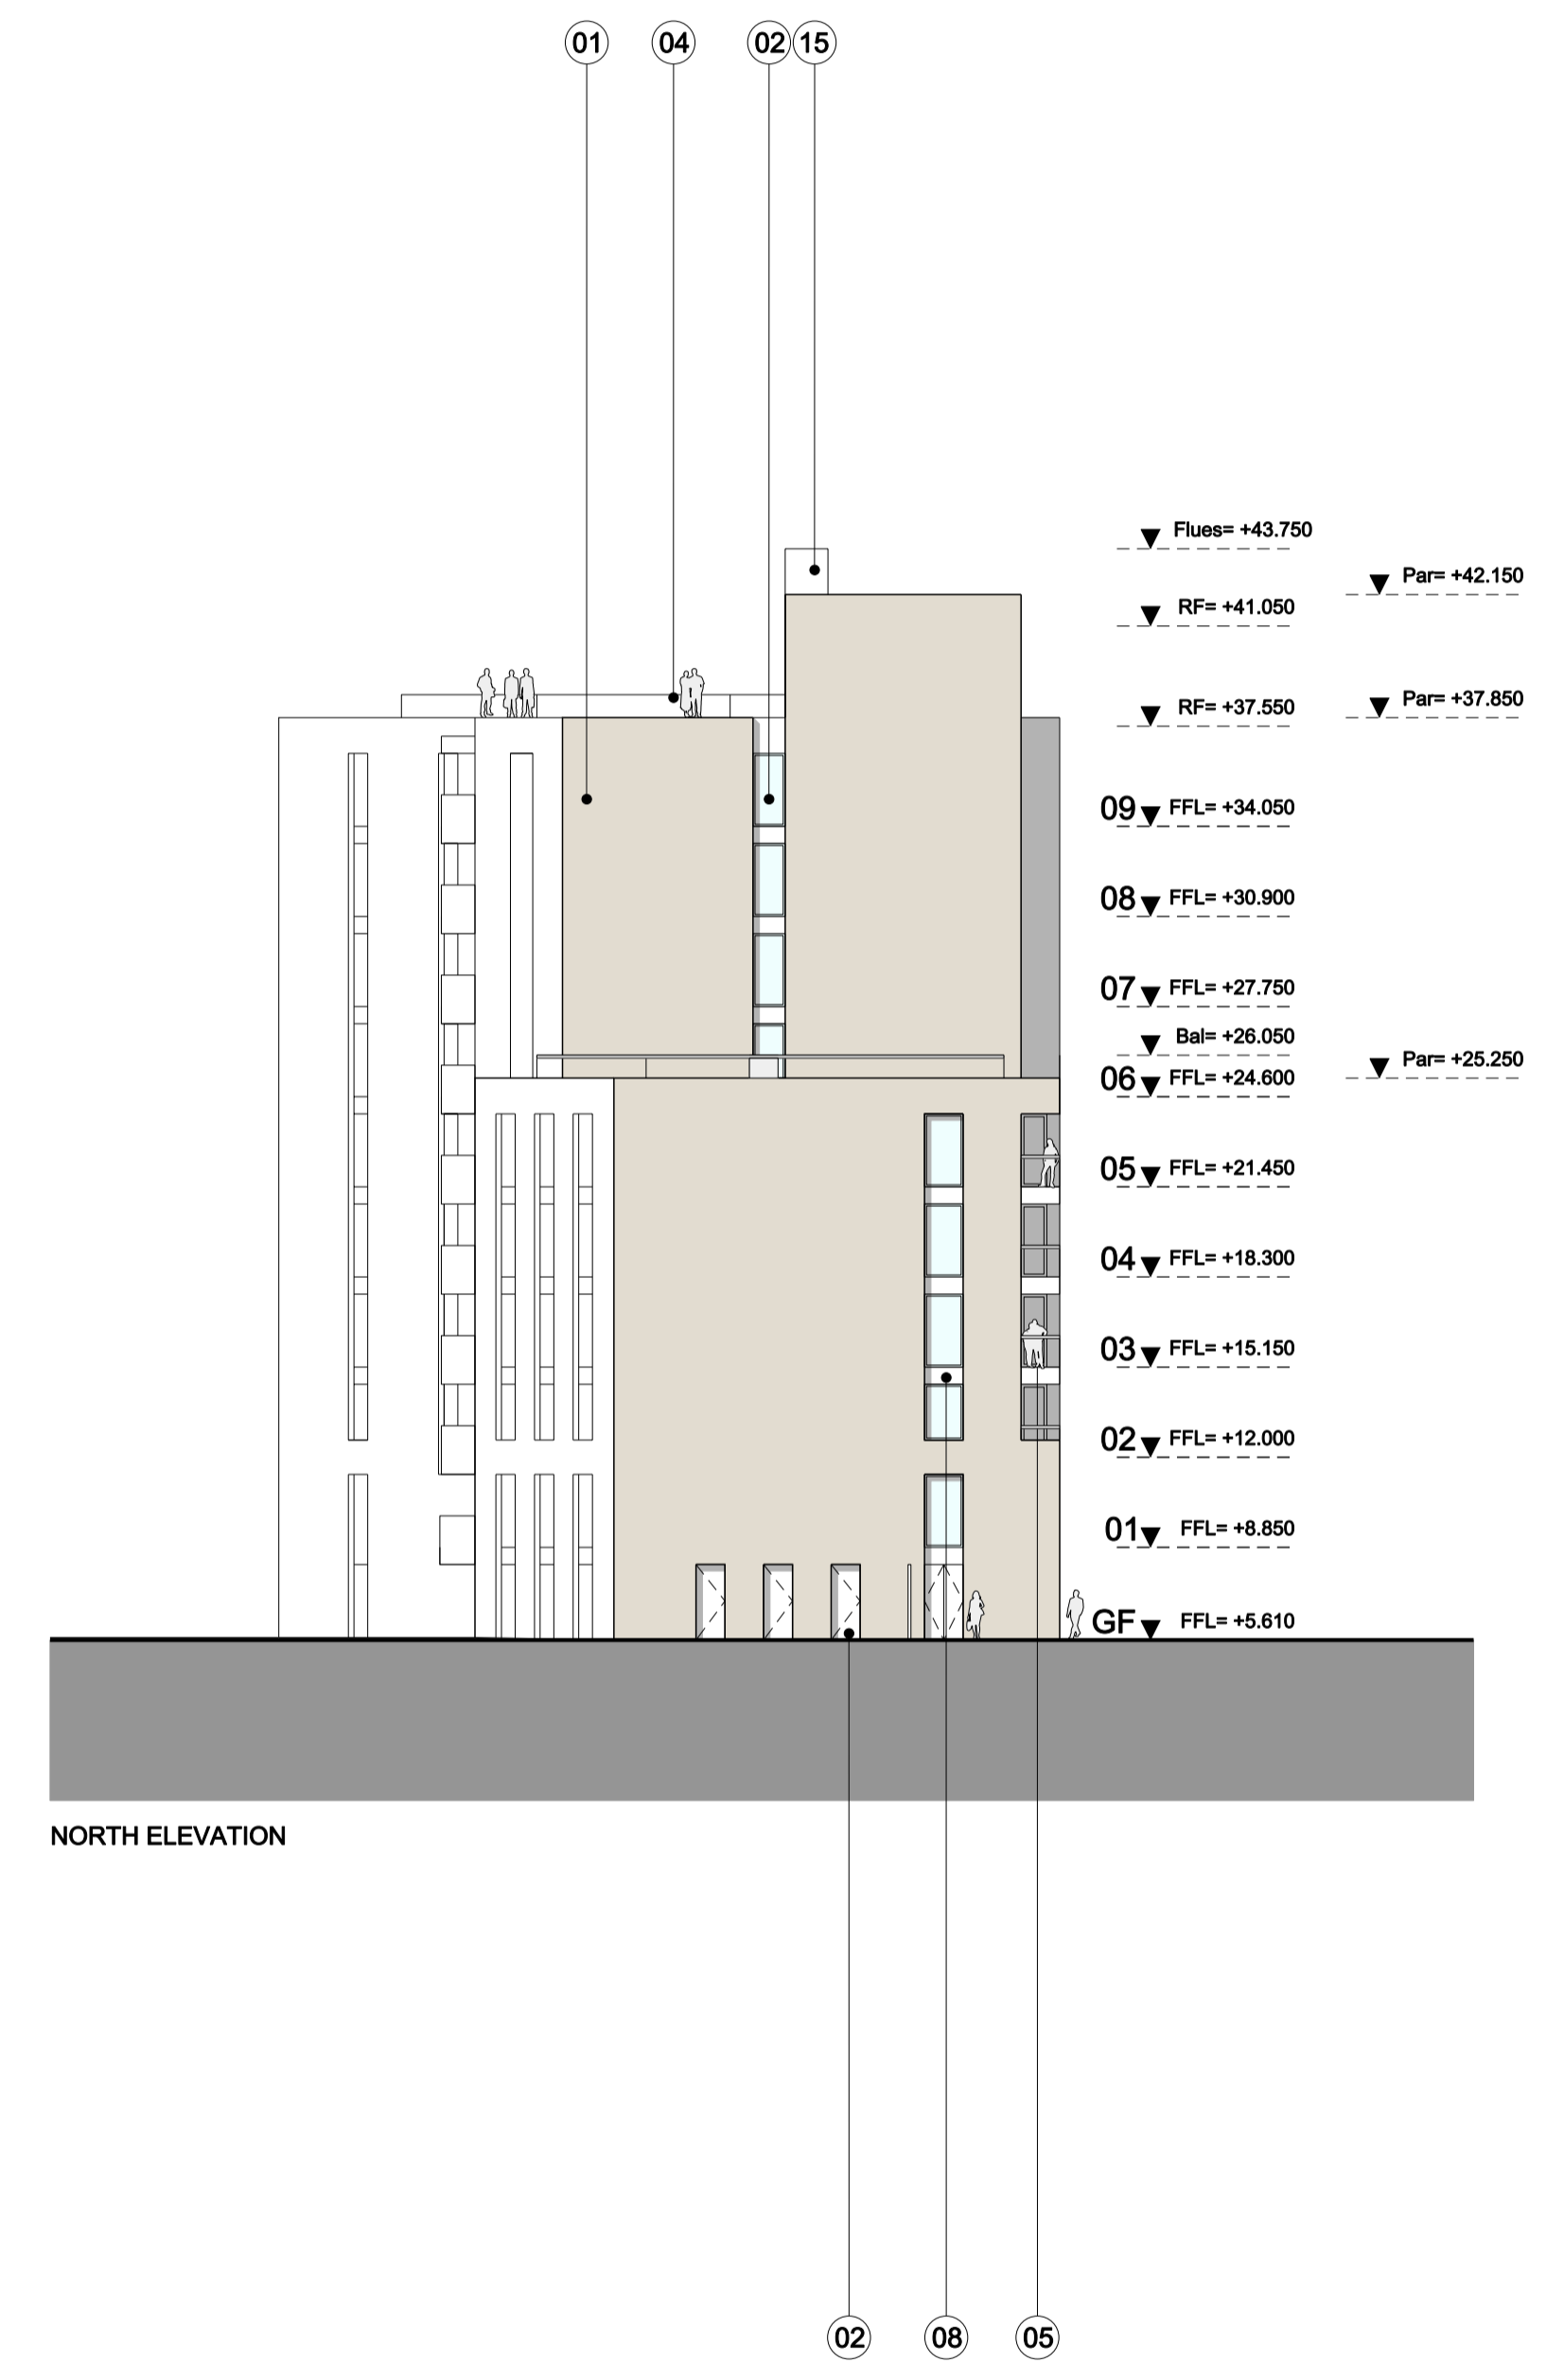


NORTH ELEVATION

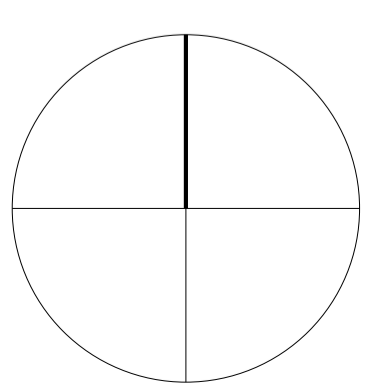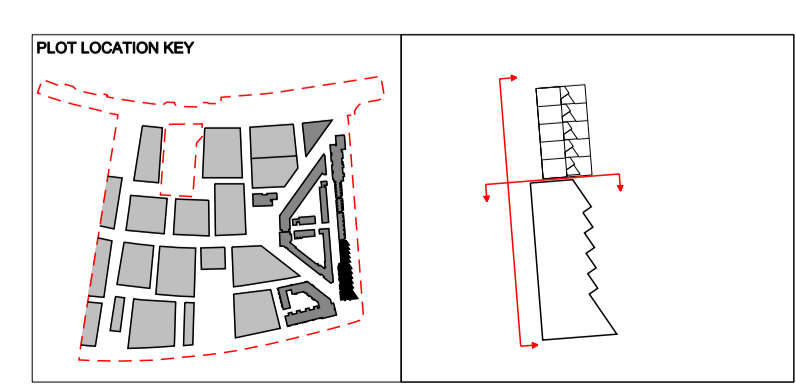


FeildenCleggBradleyStudios
LLP
Twenty
Tottenham Street
London
W1T 4RF
t 020 73235737
f 020 73235720
e london@fcbstudios.com

P1 - PLANNING ISSUE SEPTEMBER 2011
Amendment Date
Job/Drawing No Amendment
DPA-07-201 P1
Client
Clearstorm Limited and Heracles Limited
both wholly owned subsidiaries of
Ballymore Group
Scale 1:250 (1:500 @ A3)
Date September 2011
Drawn TM / ME
Do not scale
Original printed at A1
All dimensions to be checked on site



- 01 BRICK
- 02 FULL HEIGHT GLAZING
- 03 CAR PARK ENTRANCE
- 04 METAL BALUSTRADE
- 05 GLASS BALUSTRADE
- 06 JULIET BALCONY WITH GLASS BALUSTRADE
- 07 RECONSTITUTED STONE
- 08 METAL INFILL PANEL
- 09 METAL LOUVERS
- 10 LOUVERED DOORS
- 11 PRIVACY SCREEN
- 12 TIMBER CLADDING
- 13 METAL CLAD CANOPY
- 14 RAIN WATER DOWNPIPE
- 15 FLUE

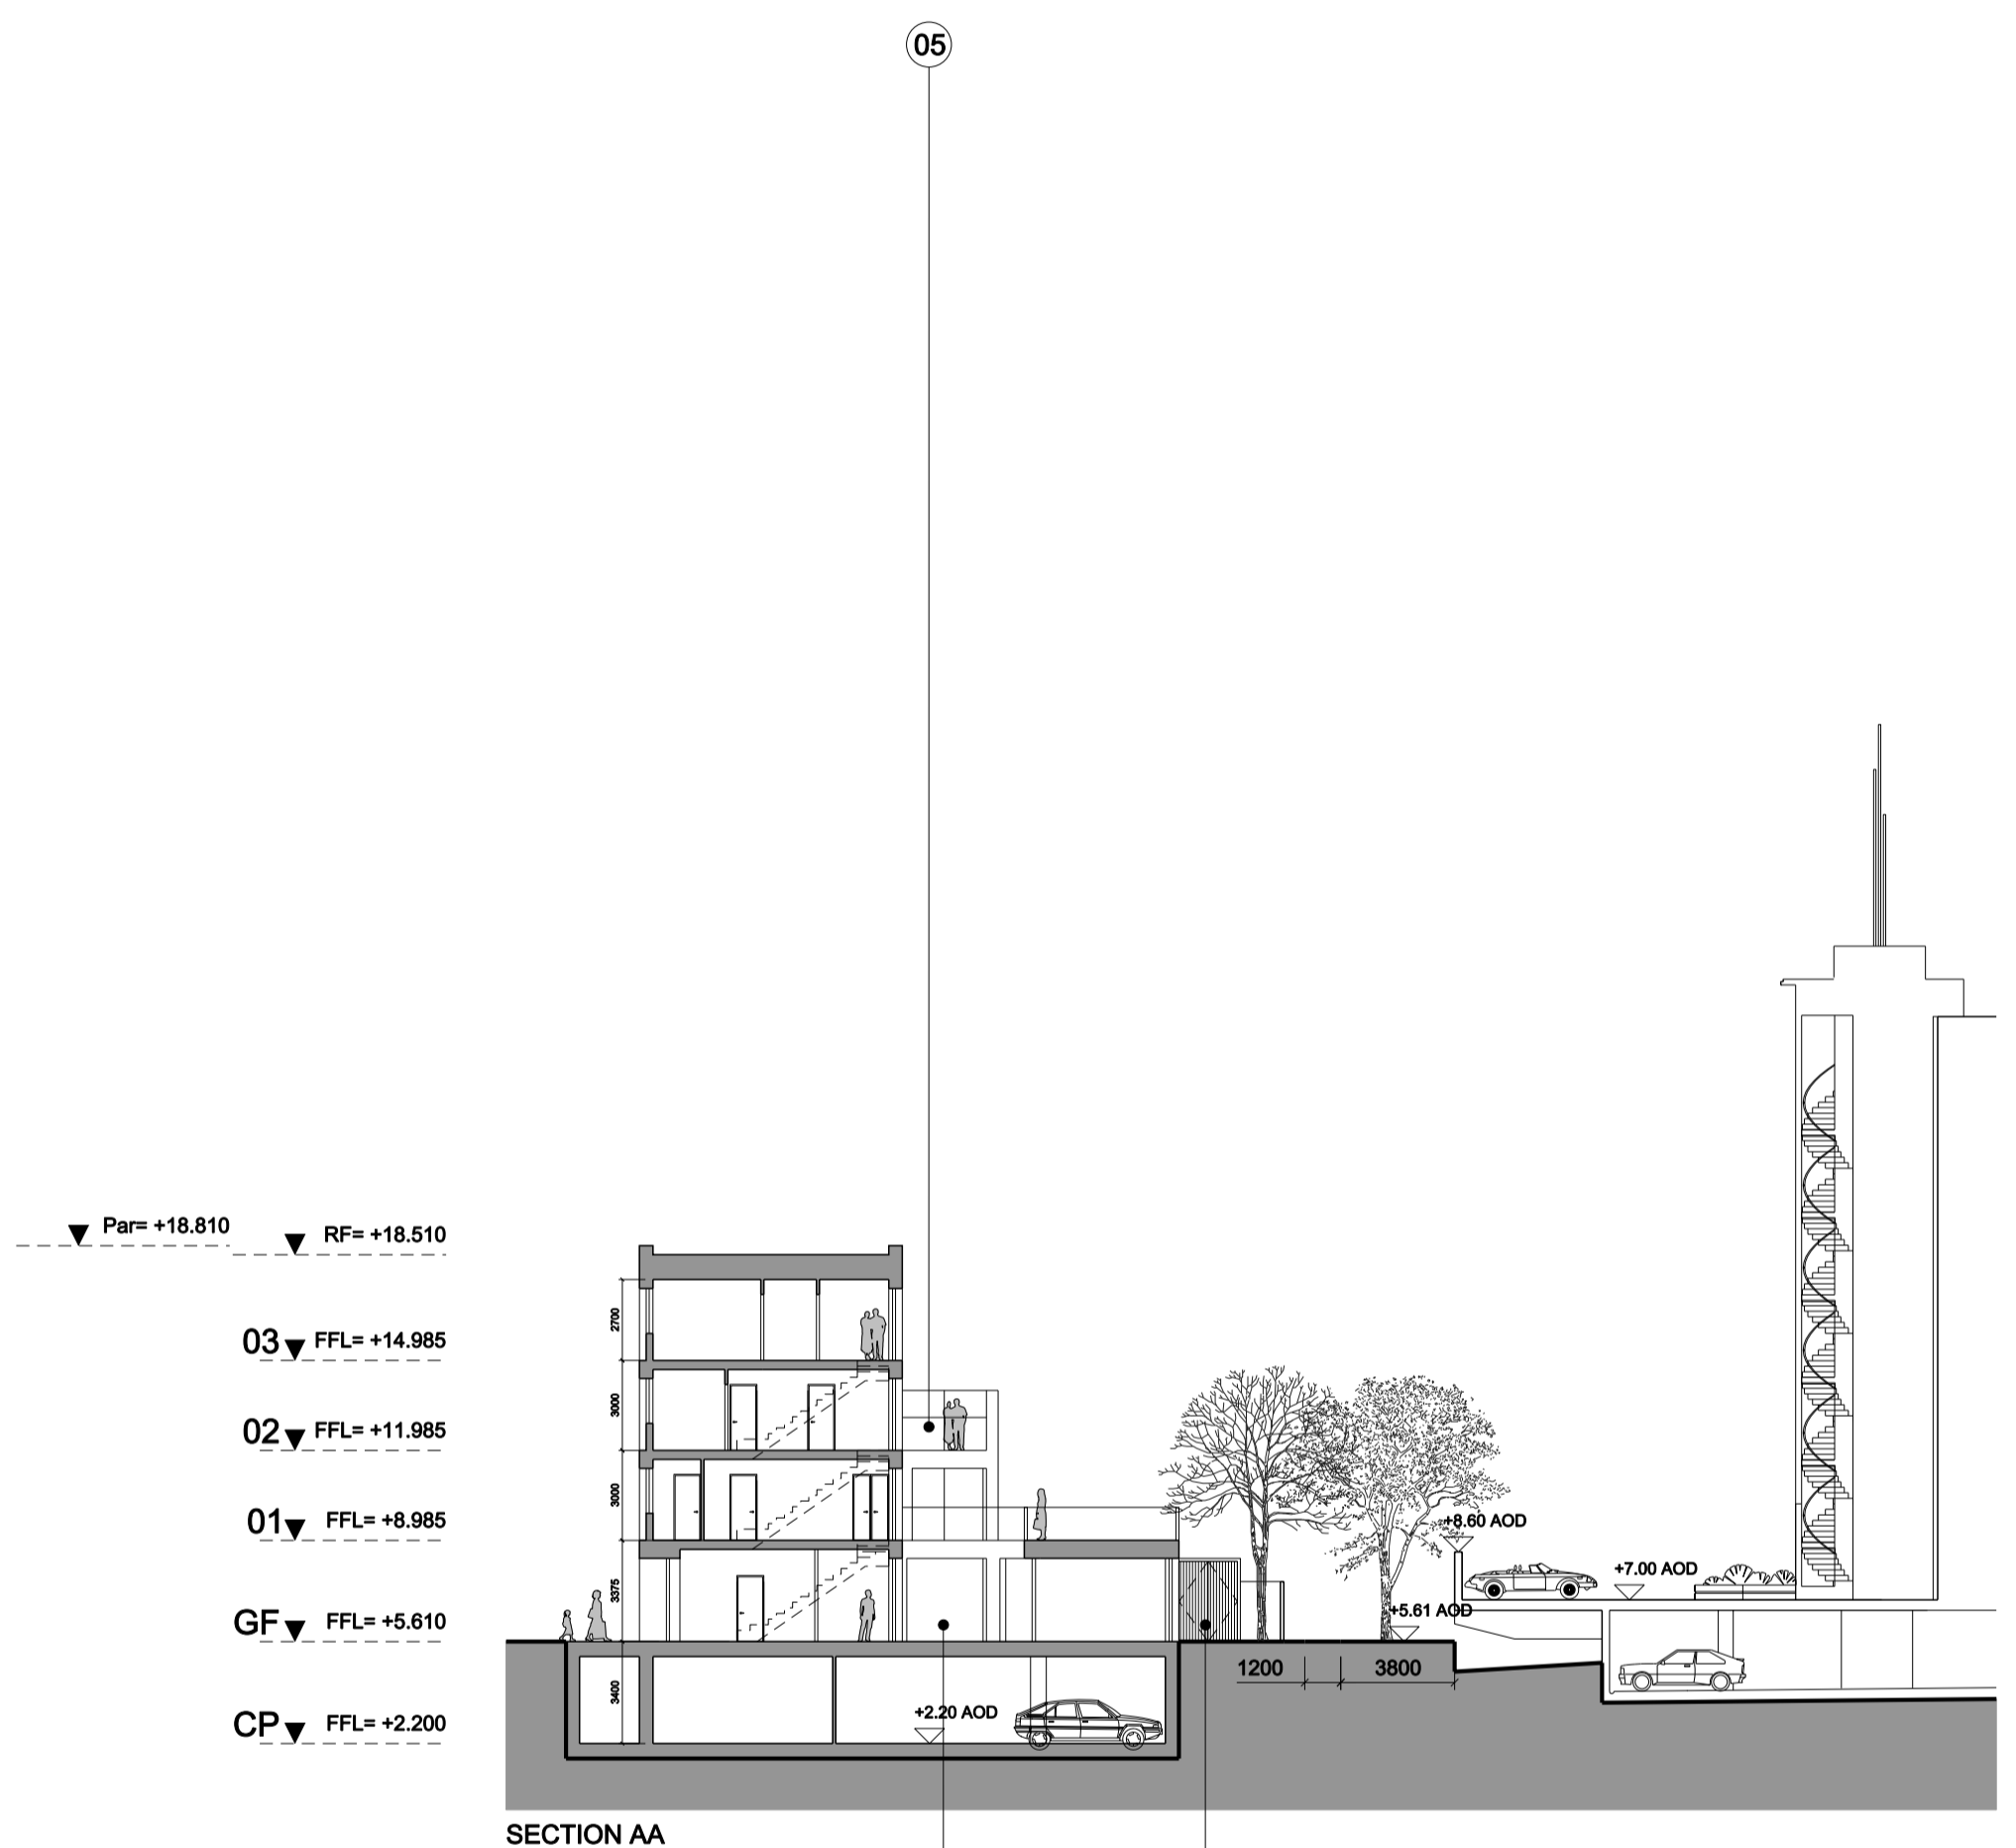

SECTION AA

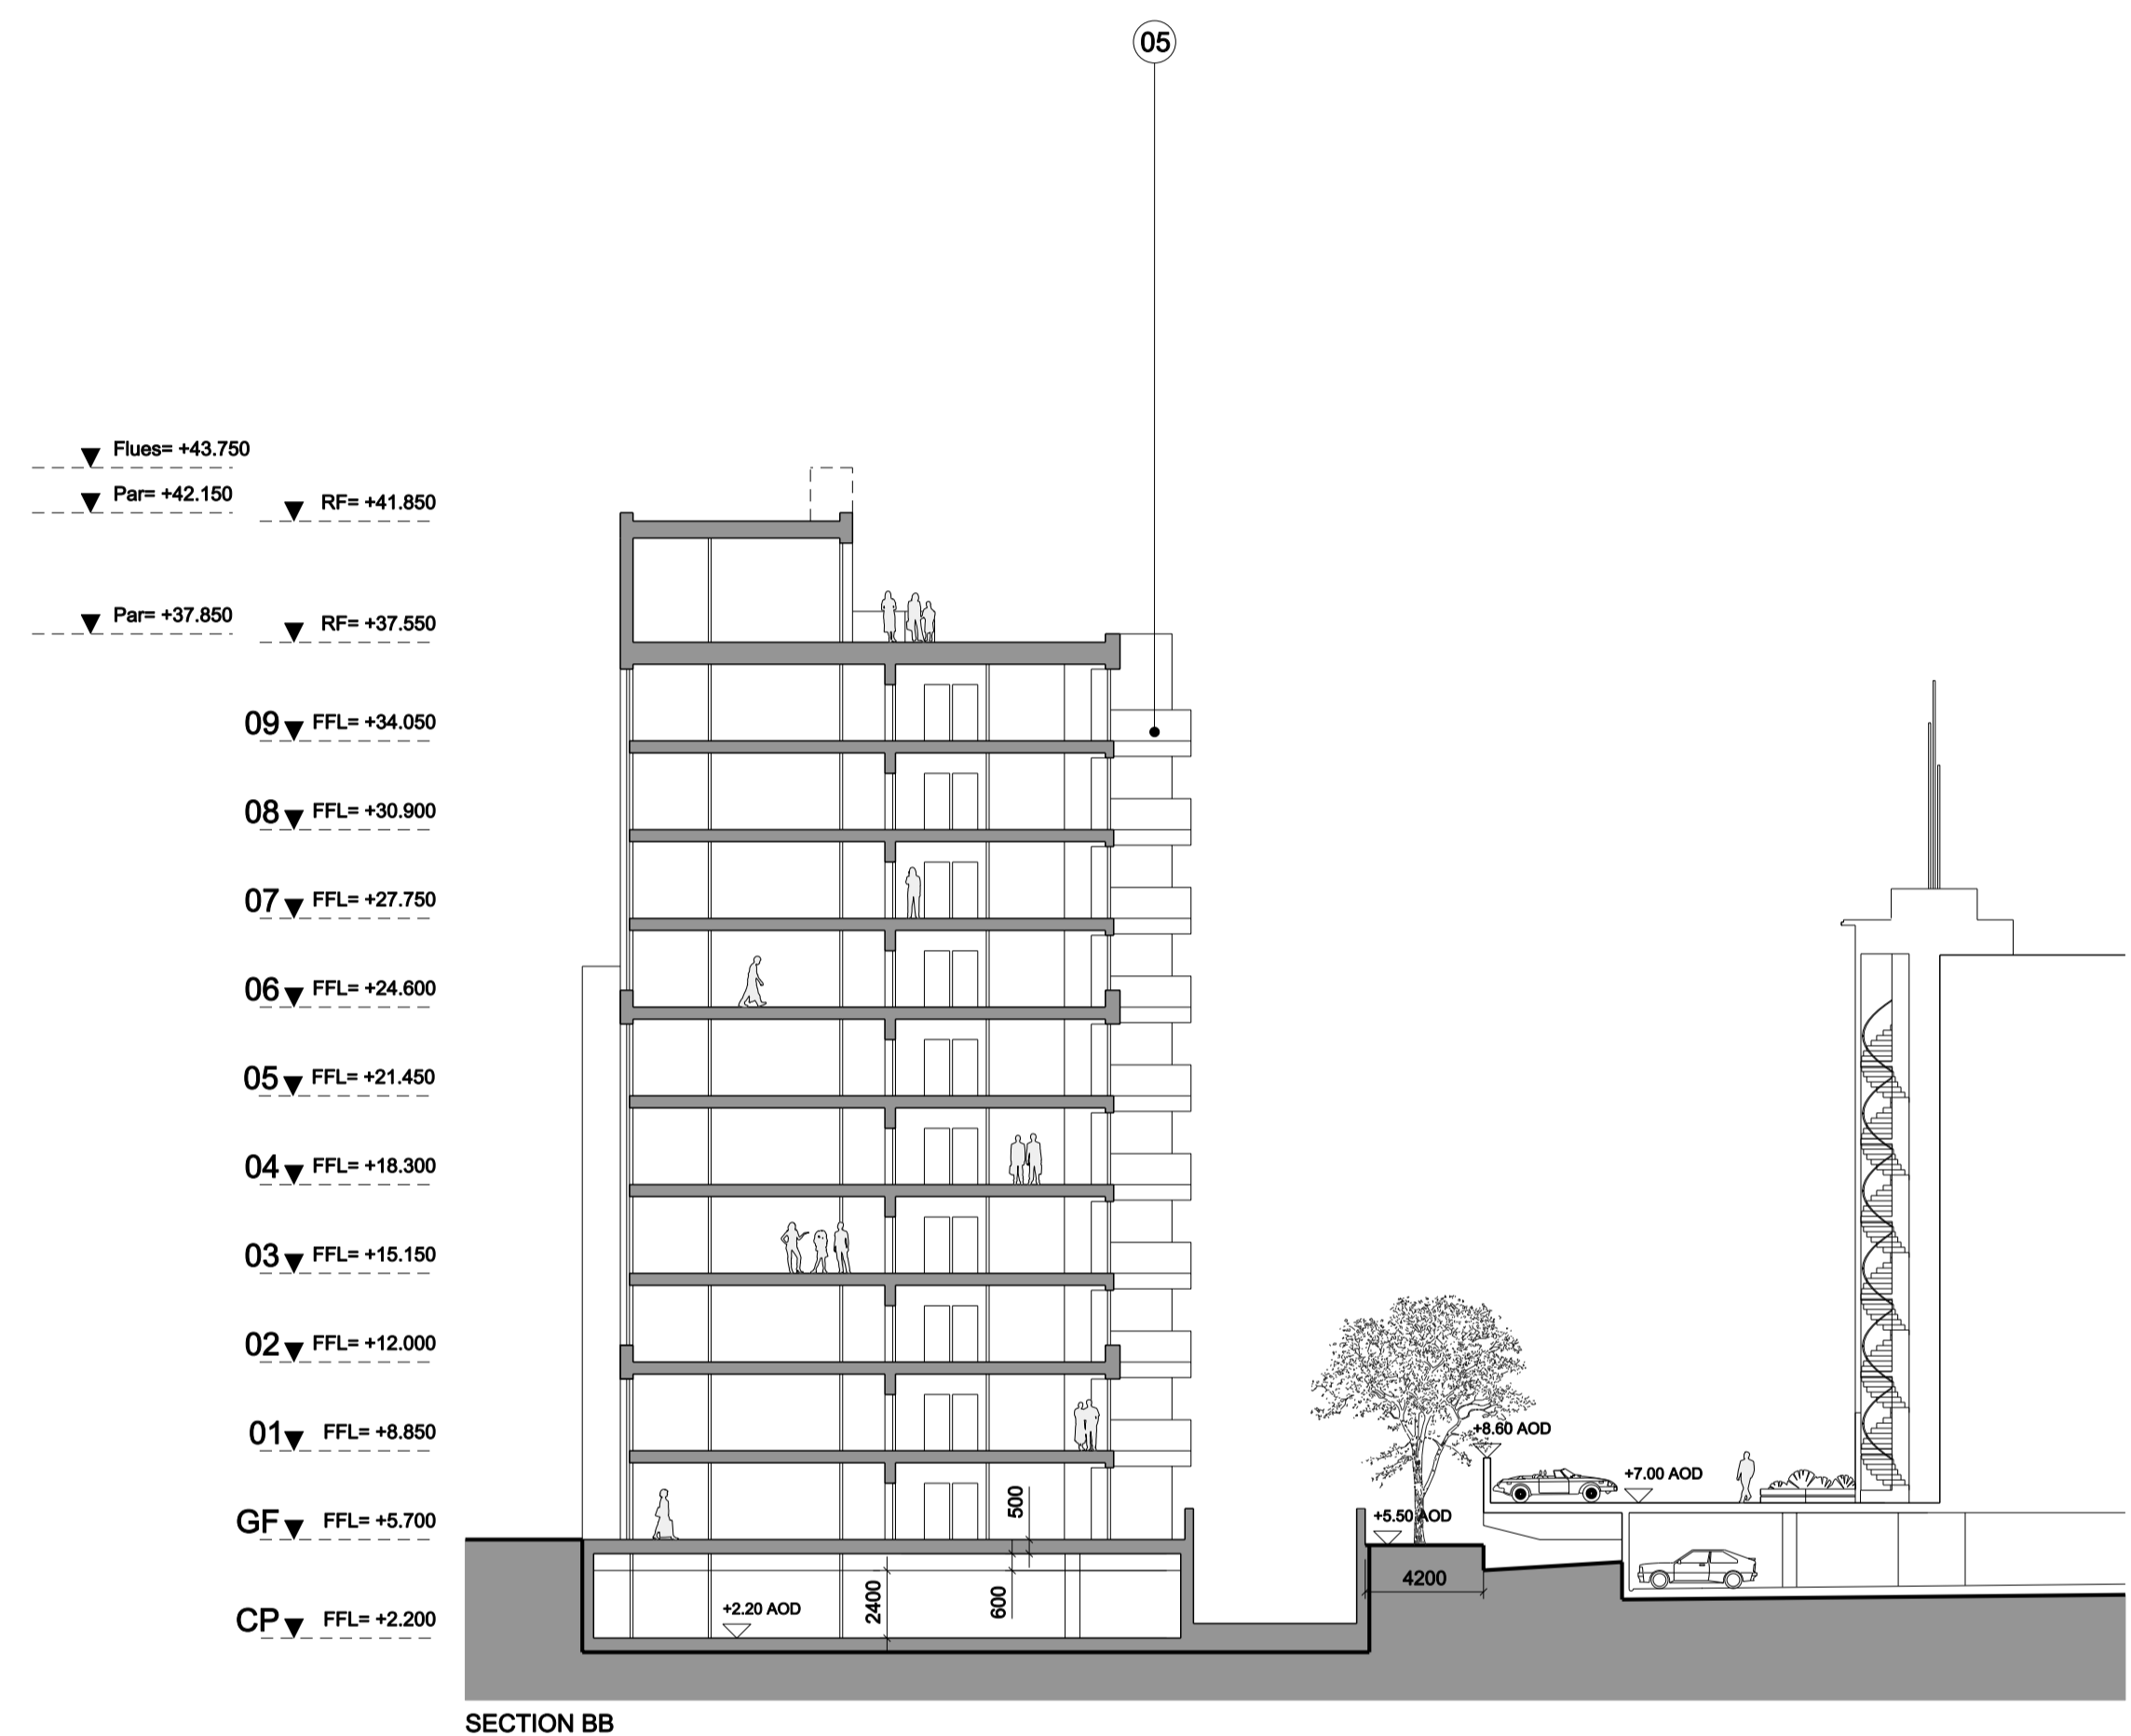

SECTION BB

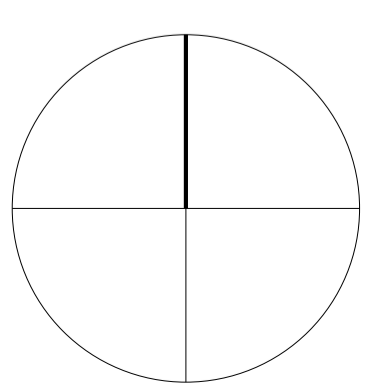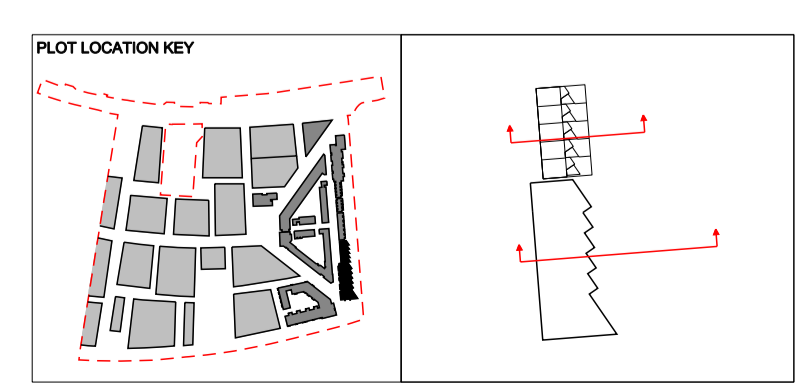



FeildenCleggBradleyStudios
LLP
Twenty
Tottenham Street
London
W1T 4RF
t 020 73235737
f 020 73235720
e london@fcbstudios.com

P1 - PLANNING ISSUE SEPTEMBER 2011
Amendment Date
Job/Drawing No Amendment
DPA-07-300 P1
Client
Clearstorm Limited and Heracles Limited
both wholly owned subsidiaries of
Ballymore Group
Scale 1:250 (1:500 @ A3)
Date September 2011
Drawn TM / ME
Do not scale
Original printed at A1
All dimensions to be checked on site



KEY			
	RESIN-BOUND GRAVEL		SELF BINDING GRAVEL
	KERB ALONG GARDEN PATHS		BENCH SEATING
	PERGOLA		CHILDRENS PLAY ELEMENT
	PAVING		PROPOSED TREE
	CONCRETE		KITCHEN GARDENS
			MEADOW PLANTING
			PROPOSED LEVEL
			EXISTING LEVEL
			EXISTING NORTH WOOLWICH ROAD LANDSCAPE TO BE RETAINED
			NORTH WOOLWICH ROAD
			LAWN
			SHRUB AND HERBACEOUS PLANTING
			DETAILED AREA
			OUTLINE AREA

- GENERAL NOTES**
1. Do not scale drawing.
 2. All setting out, levels and dimensions to be agreed on site.
 3. The dimensions of all materials must be checked on site before being laid out.
 4. This drawing must be read with the relevant specification clauses and detail drawings.
 5. Order of construction and setting out to be agreed on site.

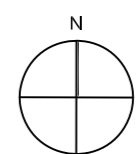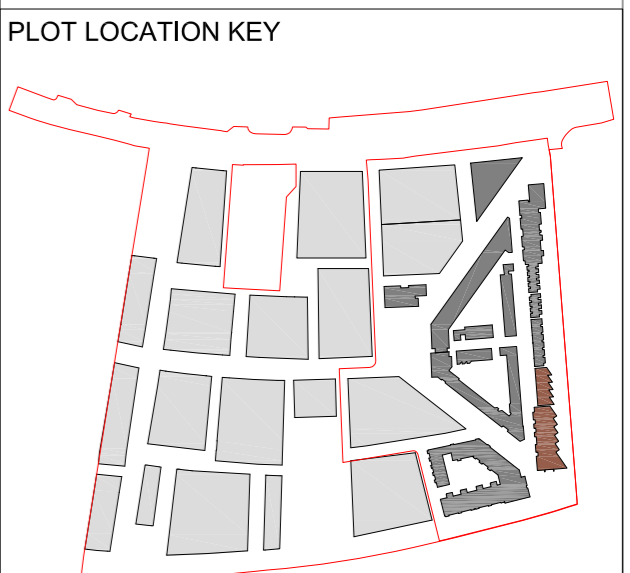




Project MINOCO	Drawing Title PLOT 7 LANDSCAPE FINISHES PLAN	Revision R01 - Minor Amendments	Date 15/09/11	Client: Ballymore Group Address: Pointe North 3 Greenwich View Place London E14 9NN	Consultant TOWNSHEND Landscape Architects Unit 3A, Zetland House London EC2A 4HD Telephone: 020 7729 9333 Fax: 020 7729 3300 E-Mail: info@townshend.co.uk	Project No. 465.1	Scale 1:250 1:500 @ A3	Approved By MA	Drawing No.	Revision
								Date SEP 2011	Drawing Size A1	Drawn By MIC



Dimensions to be verified on site.
Rigged dimensions to take precedence to those scaled.
Any areas indicated on this drawing are for guidance only.
No responsibility is taken for their accuracy.



KEY

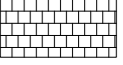	ROOF TERRACE
	GREEN AND BROWN ROOFS
	GREEN AND BROWN ROOFS

- GENERAL NOTES**
1. Do not scale drawing.
 2. All setting out, levels and dimensions to be agreed on site.
 3. The dimensions of all materials must be checked on site before being laid out.
 4. This drawing must be read with the relevant specification clauses and detail drawings.
 5. Order of construction and setting out to be agreed on site.

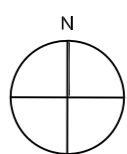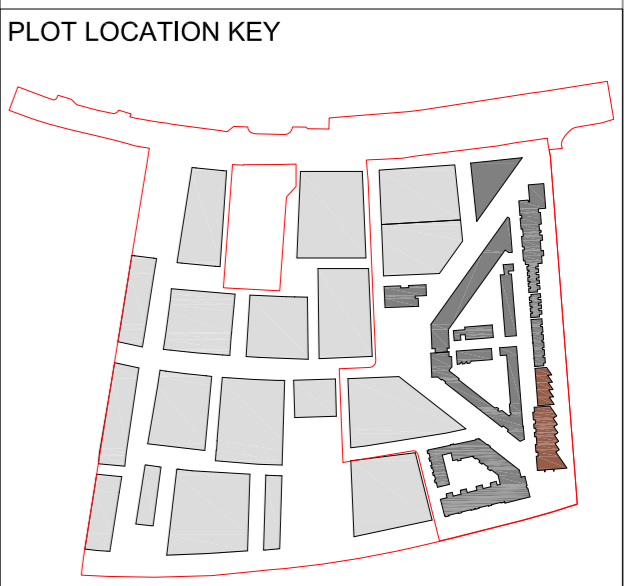

Project MINOCO	Drawing Title PLOT 7 LANDSCAPE ROOF PLAN	Revision R01 - Minor Amendments	Date 15/09/11	Client: Ballymore Group Address: Pointe North 3 Greenwich View Place London E14 9NN	Consultant TOWNSHEND Landscape Architects Unit 3A Zetland House London EC2A 4HD Telephone: 020 7729 9333 Fax: 020 7729 3300 E-Mail: info@townshend.co.uk	Project No. 465.1	Scale 1:250 1:500 @ A3	Approved By MA	Drawing No. DPA-07-901	Revision R01
						Date SEP 2011	Drawing Size A1	Drawn By MIC		