

NOTES:
DIMENSIONS NOT TO BE SCALED FROM THIS DRAWING. CONTRACTORS TO NOTIFY ARCHITECTS OF SITE VARIATIONS AFFECTING INFORMATION ON THIS DRAWING. THIS DRAWING IS COPYRIGHT OF GLENN HOWELLS ARCHITECTS.

PLOT LOCATION KEY

--- APPLICATION BOUNDARY

Date	Rev	By	Details
110923	P1	SB	Detailed planning application

LOCATION KEY

PLANNING ISSUE


GLENN HOWELLS ARCHITECTS
321 Bradford St, Digbeth, Birmingham, B5 6ET
Tel. 0121 666 7640 F. 0121 666 7641
mail@glennhowells.co.uk

Project
Minoco Plot Design

Client
Clearstorm Limited and Heracles Limited
both wholly owned subsidiaries of Ballymore Group

Drawing Title
Plot 08
Basement Floor Plan

Date	Scale	Checked
Sept 2011	1:250@A1 1:500@A3	DM
Project Ref.	Drawing No.	Revision
1833	DPA-08-099	P1

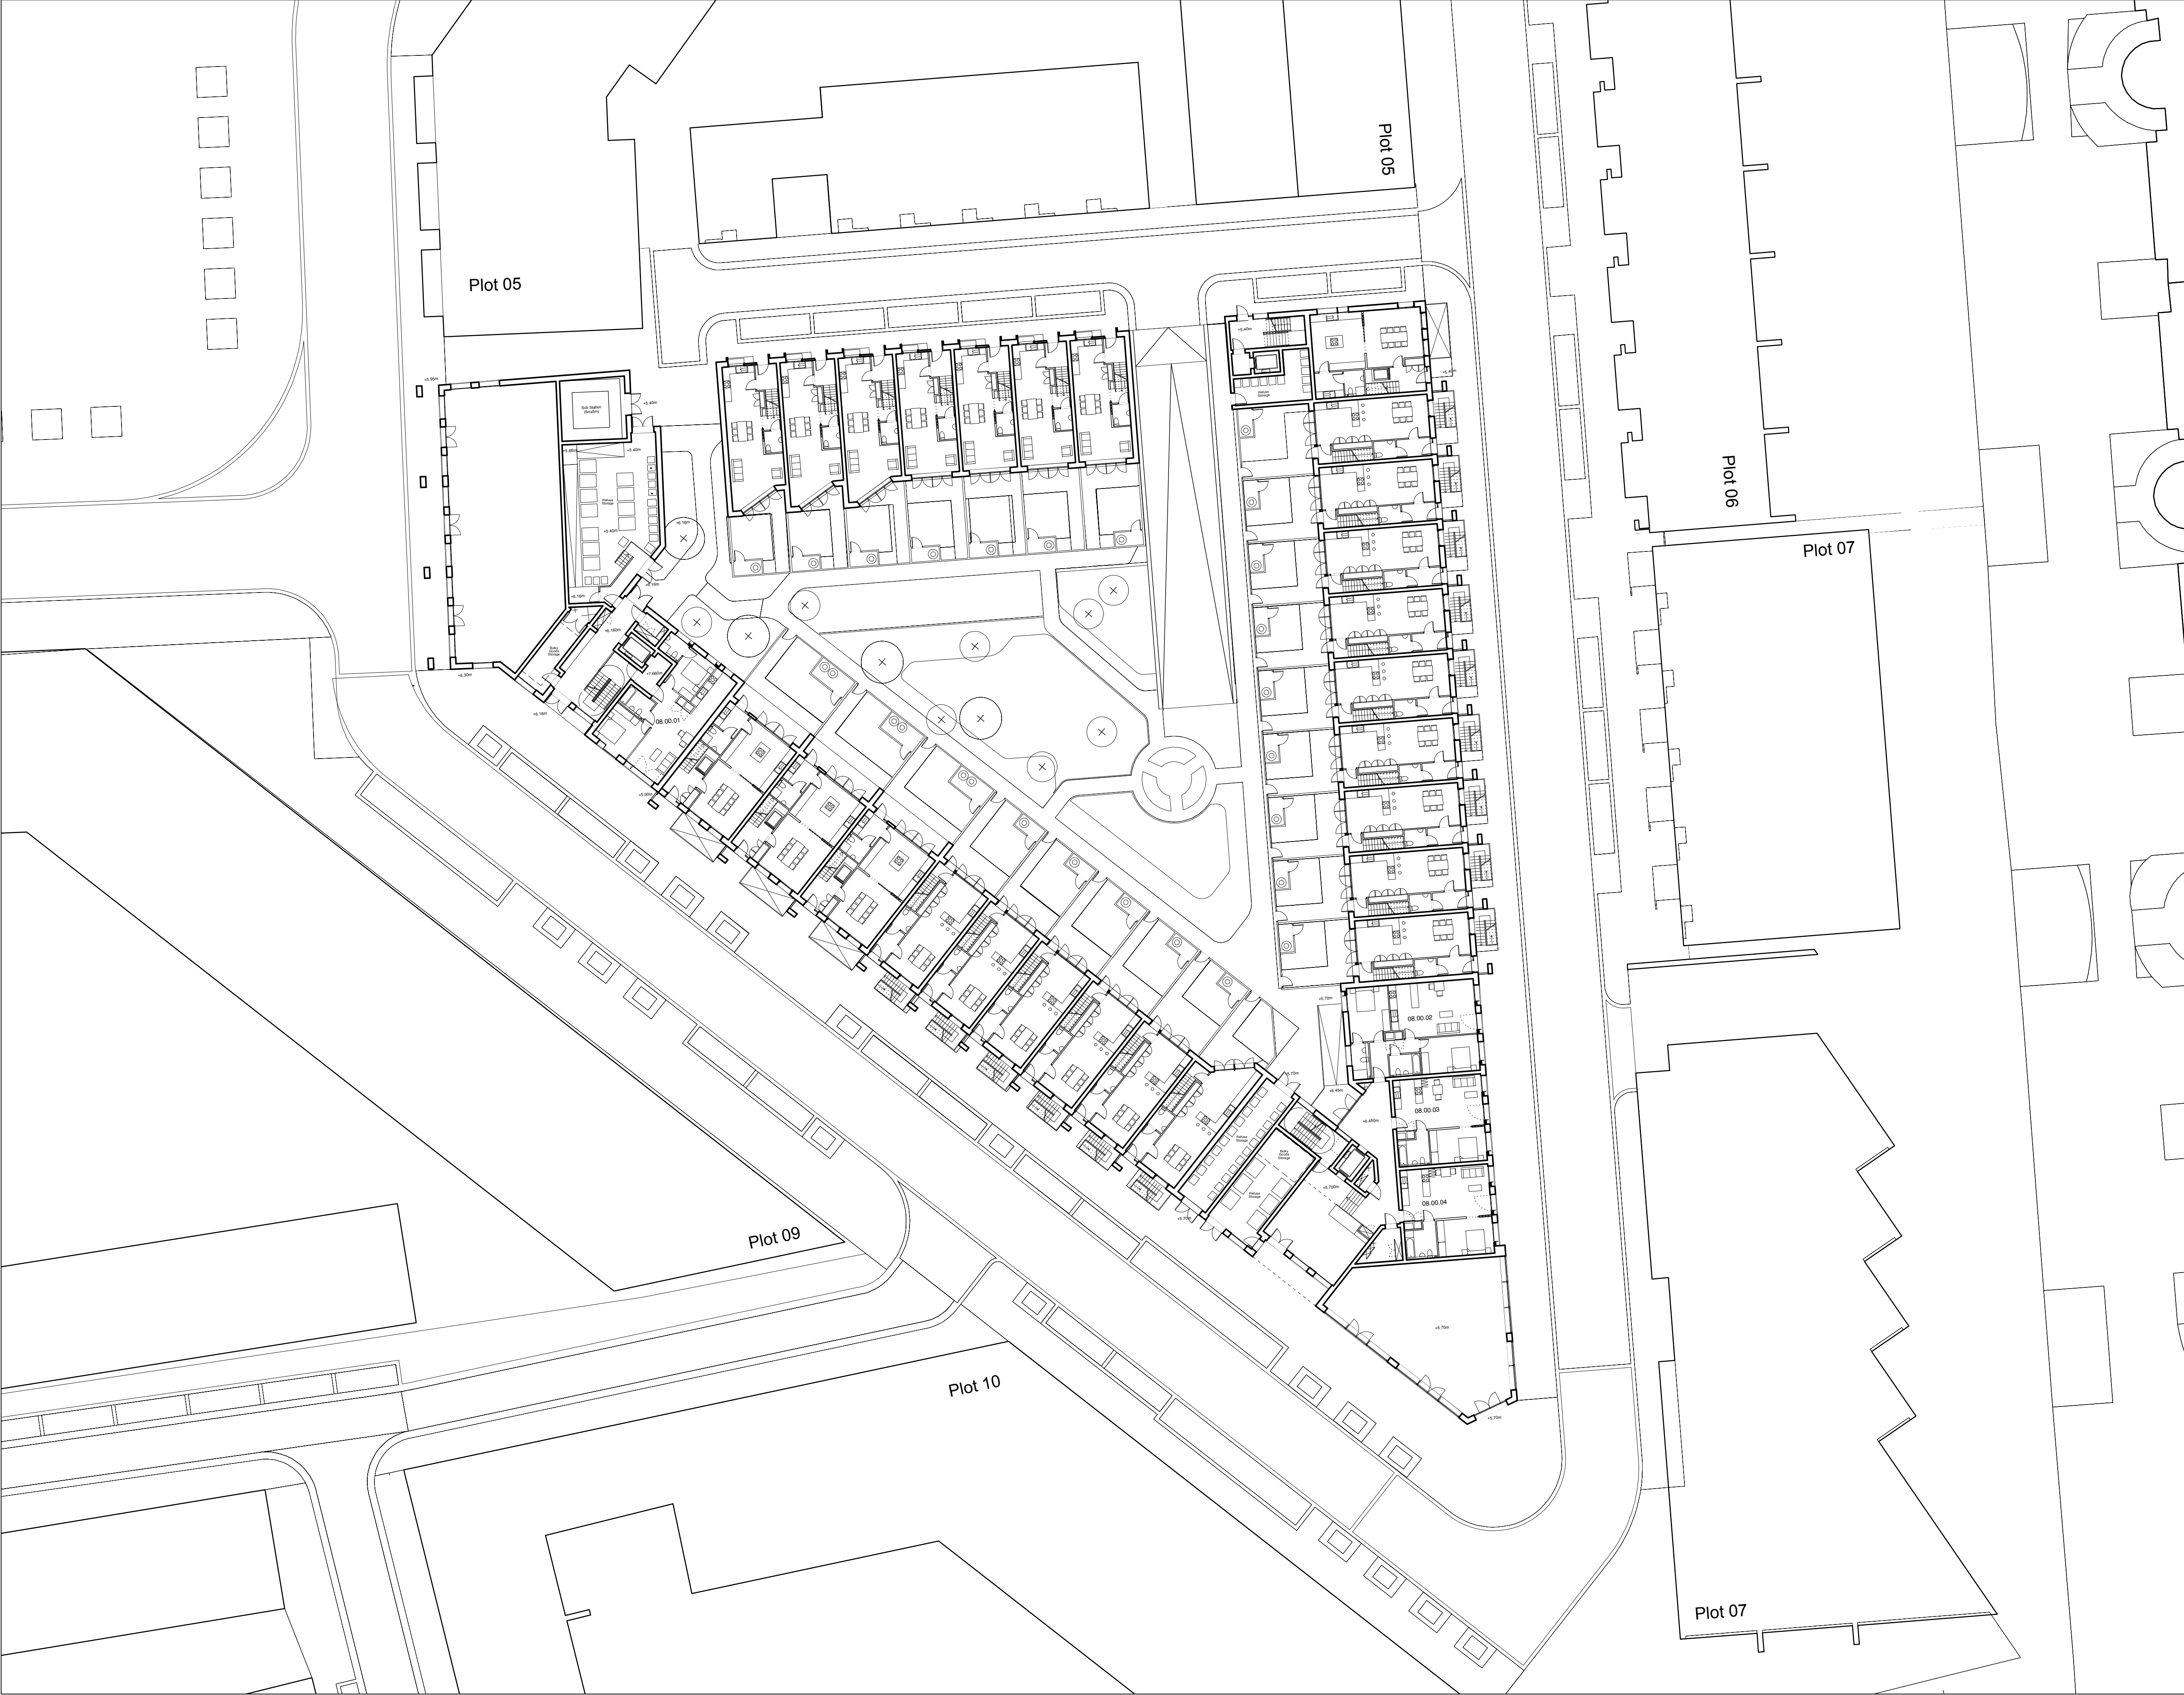

NOTES:
DIMENSIONS NOT TO BE SCALED FROM THIS
DRAWING. CONTRACTORS TO NOTIFY
ARCHITECTS OF SITE VARIATIONS
AFFECTING INFORMATION ON THIS
DRAWING. THIS DRAWING IS COPYRIGHT OF
GLENN HOWELLS ARCHITECTS.

PLOT LOCATION KEY

--- APPLICATION BOUNDARY

Date
110923

Rev
P1

By
SB

Details
Detailed planning application

LOCATION KEY

PLANNING ISSUE


GLENN HOWELLS ARCHITECTS
321 Bradford St., Digbeth, Birmingham, B5 6ET
Tel. 0121 666 7640 F. 0121 666 7641
mail@glennhowells.co.uk

Project
Minoco Plot Design

Client
Clearstorm Limited and Heracles Limited
both wholly owned subsidiaries of Ballymore Group

Drawing Title
Plot 08
Ground Floor Plan

Date Sept 2011	Scale 1:250@A1 1:500@A3	Checked DM
Project Ref. 1833	Drawing No. DPA-08-100	Revision P1

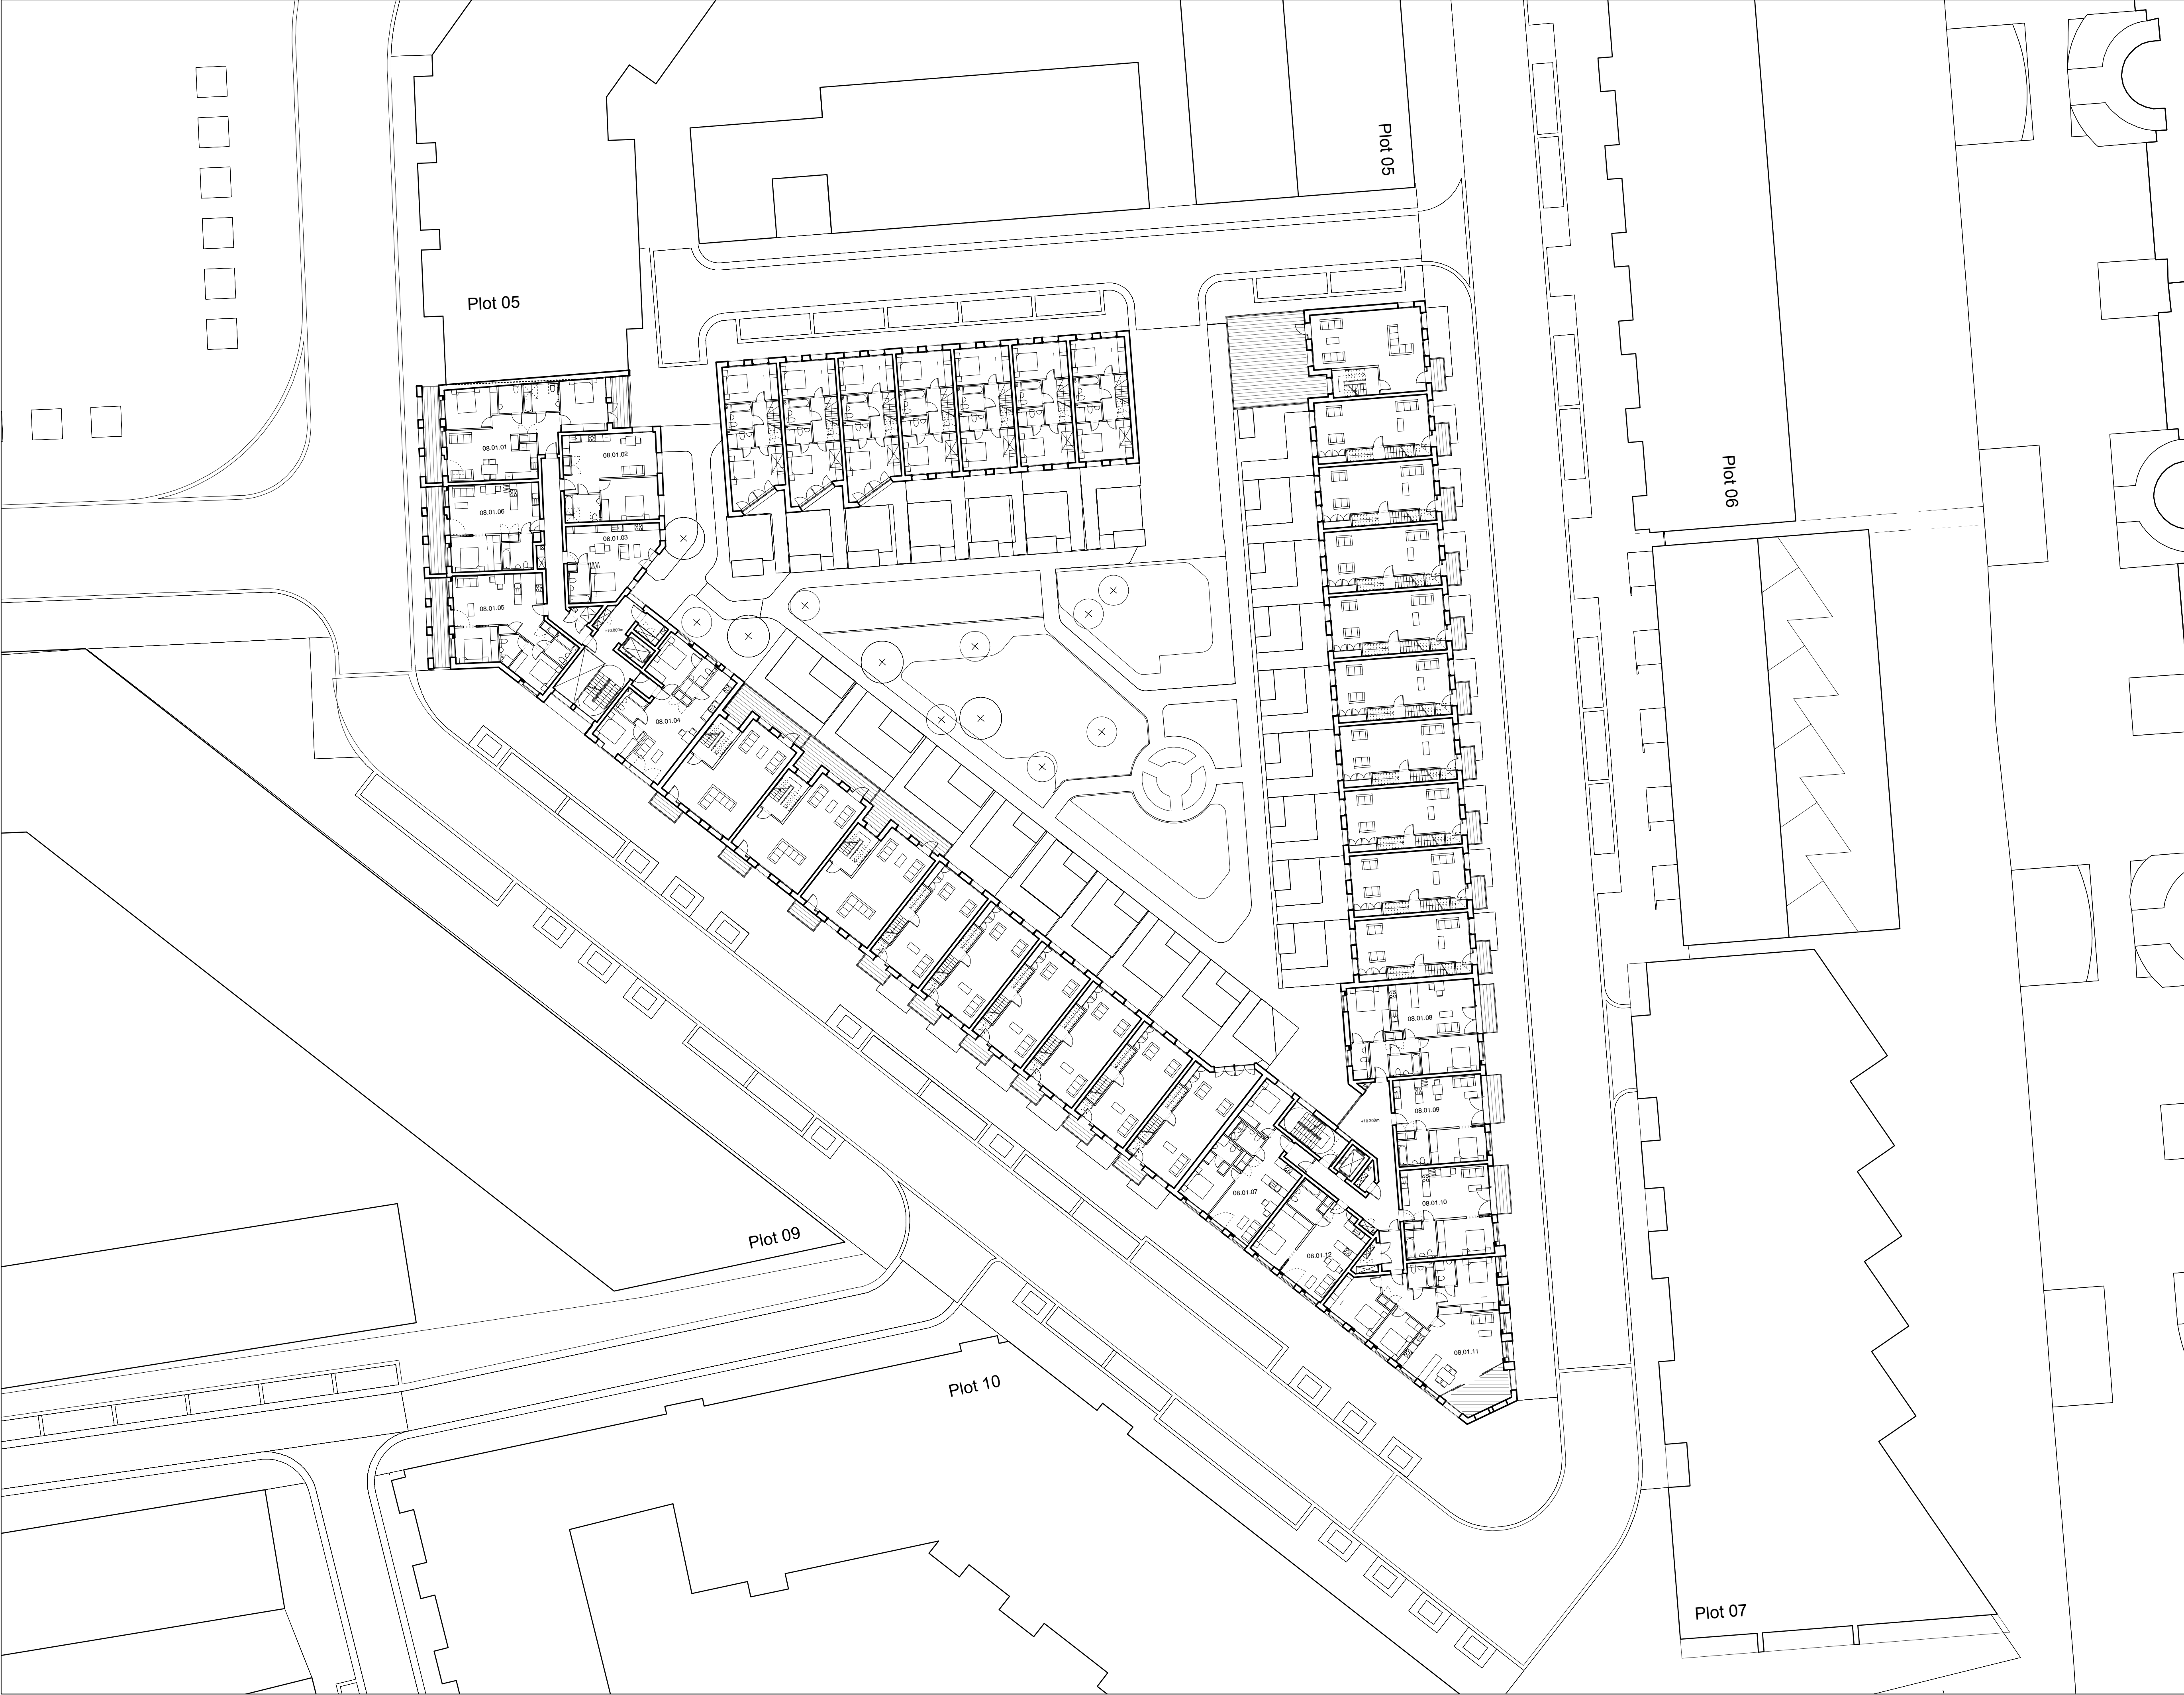

NOTES:
DIMENSIONS NOT TO BE SCALED FROM THIS DRAWING. CONTRACTORS TO NOTIFY ARCHITECTS OF SITE VARIATIONS AFFECTING INFORMATION ON THIS DRAWING. THIS DRAWING IS COPYRIGHT OF GLENN HOWELLS ARCHITECTS.

PLOT LOCATION KEY

----- APPLICATION BOUNDARY

PRIVATE EXTERNAL AREA

Date	Rev	By	Details
110923	P1	SB	Detailed planning application

LOCATION KEY

PLANNING ISSUE


GLENN HOWELLS ARCHITECTS
321 Bradford St., Digbeth, Birmingham, B5 6ET
Tel. 0121 666 7640 F. 0121 666 7641
mail@glennhowells.co.uk

Project
Minoco Plot Design

Client
Clearstorm Limited and Heracles Limited
both wholly owned subsidiaries of Ballymore Group

Drawing Title
Plot 08
First Floor Plan

Date	Scale	Checked
Sept 2011	1:250@A1 1:500@A3	DM
Project Ref.	Drawing No.	Revision
1833	DPA-08-101	P1

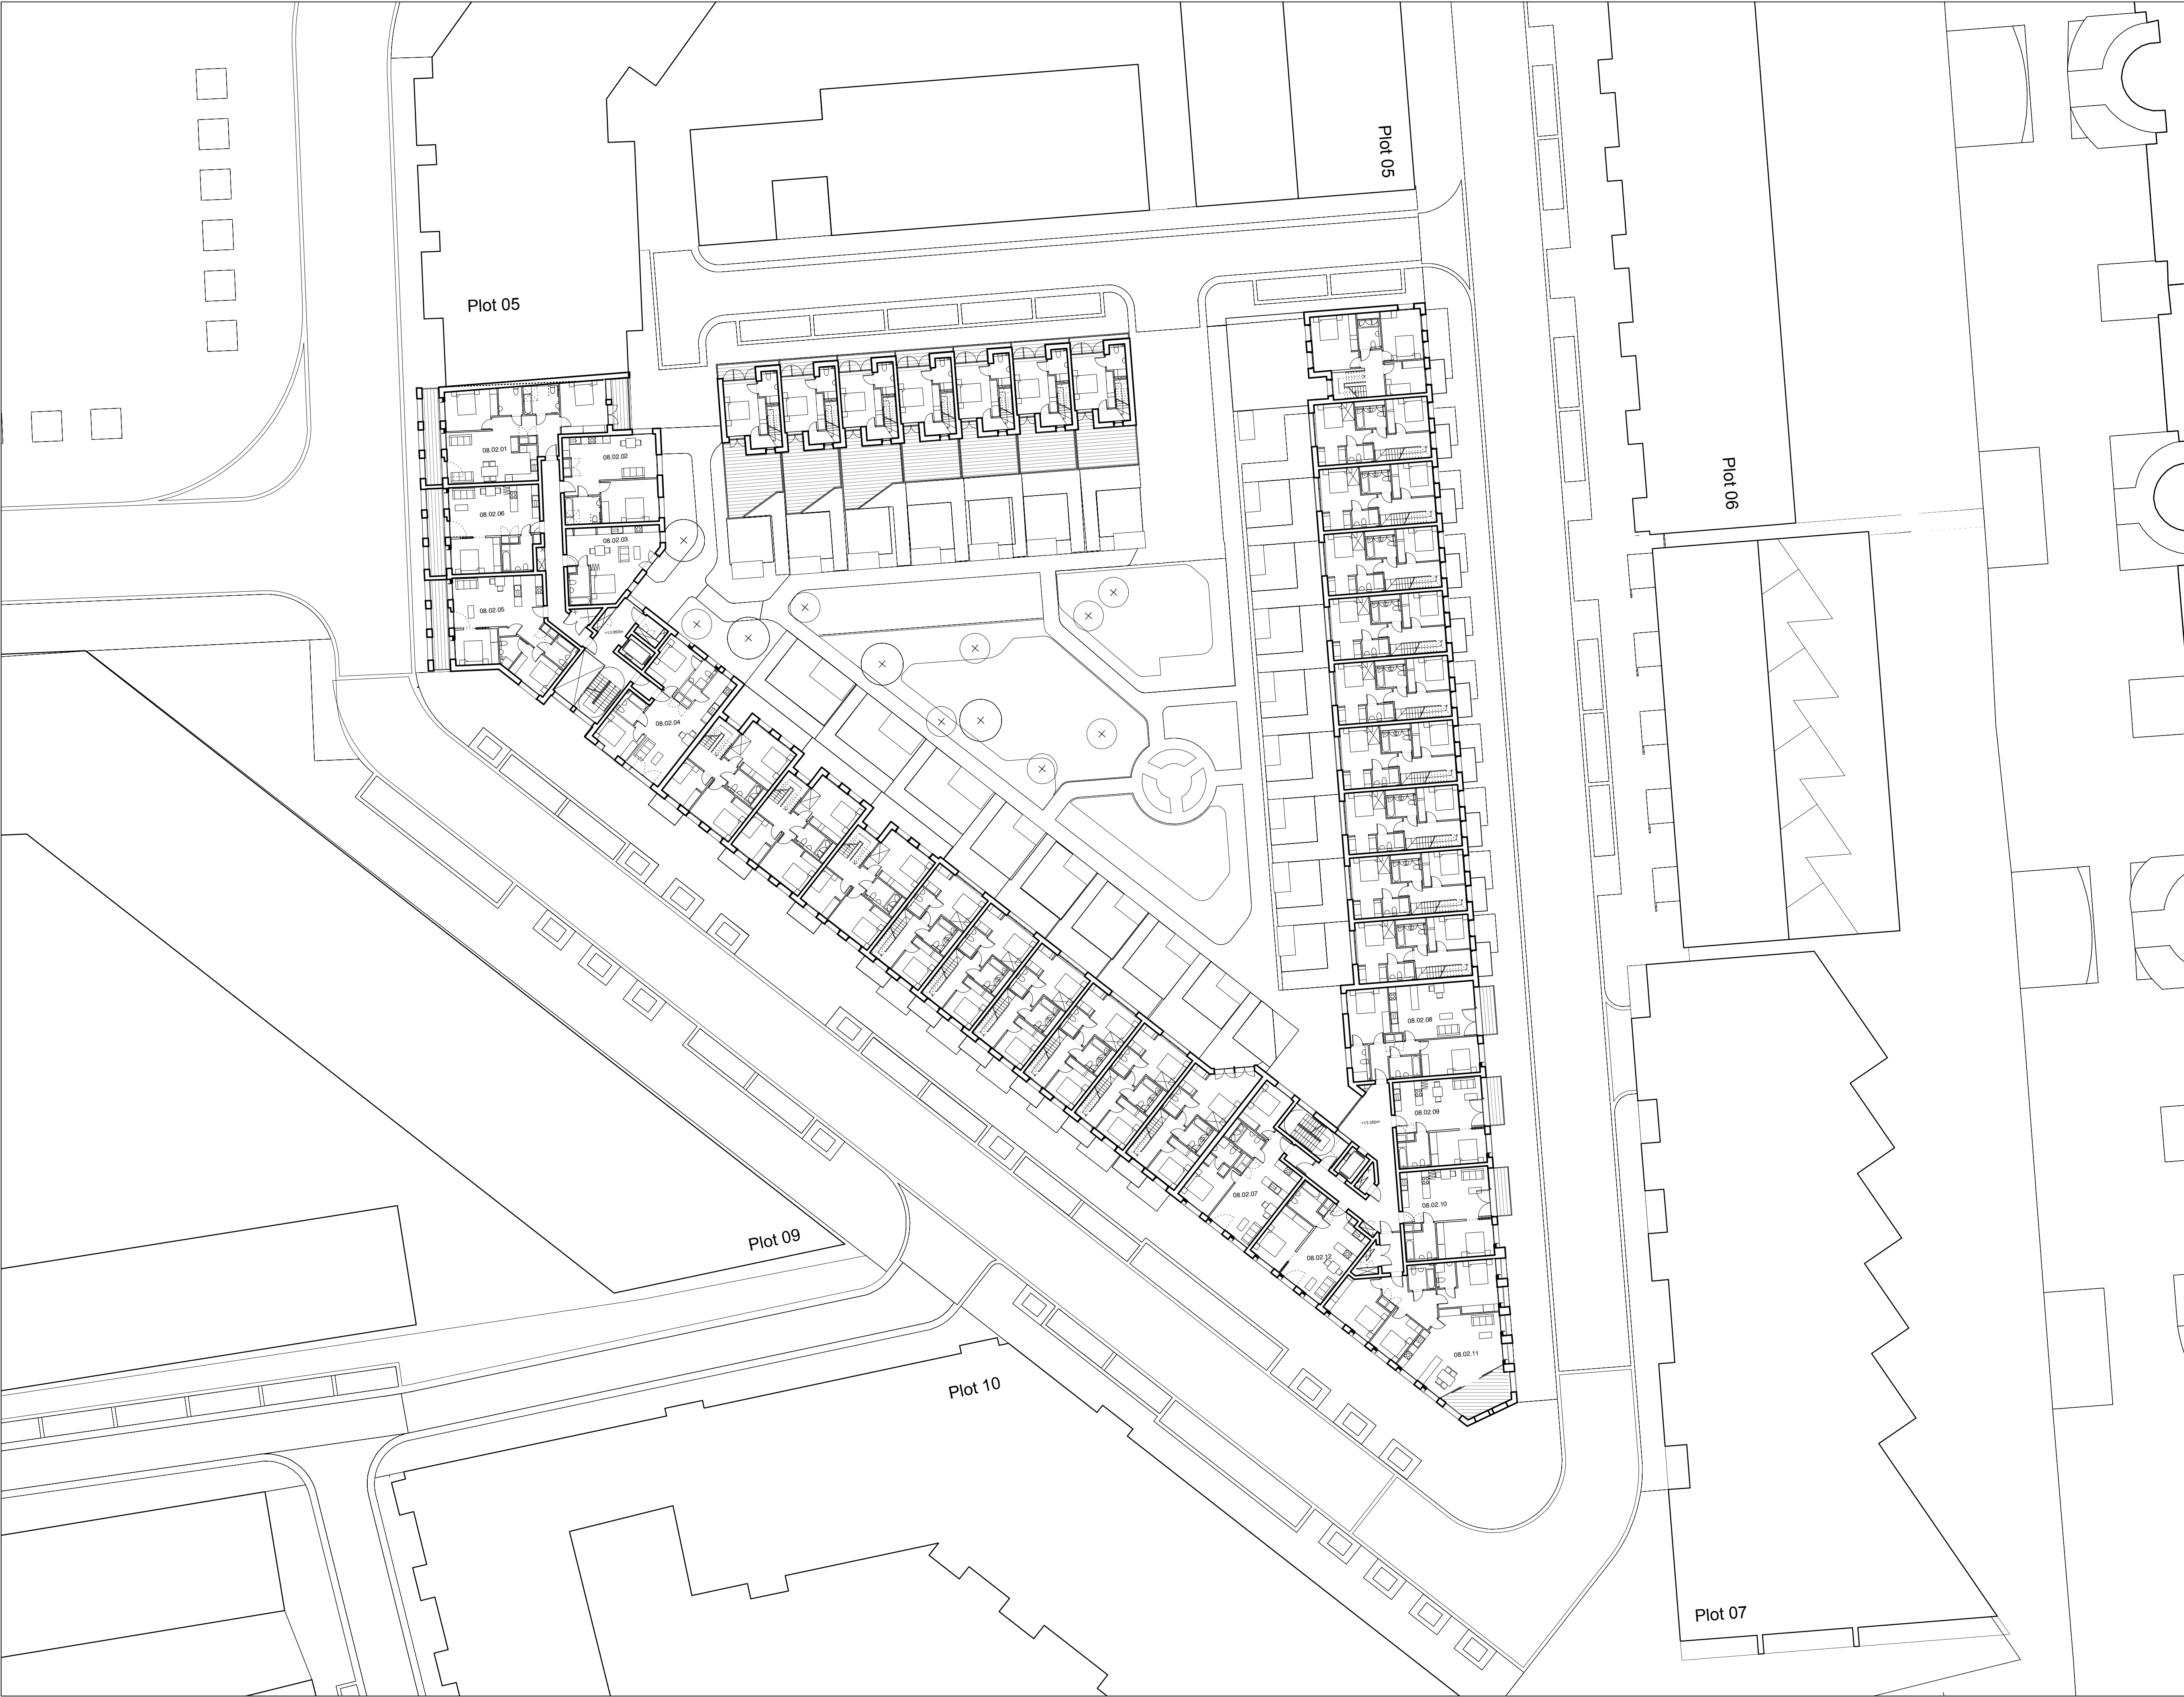

NOTES:
DIMENSIONS NOT TO BE SCALED FROM THIS
DRAWING. CONTRACTORS TO NOTIFY
ARCHITECTS OF SITE VARIATIONS
AFFECTING INFORMATION ON THIS
DRAWING. THIS DRAWING IS COPYRIGHT OF
GLENN HOWELLS ARCHITECTS.

PLOT LOCATION KEY

PRIVATE EXTERNAL AREA

110923

Date	Rev	By	Details
110923	P1	SB	Detailed planning application

LOCATION KEY

PLANNING ISSUE

GLENN HOWELLS ARCHITECTS
321 Bradford St., Digbeth, Birmingham, B5 6ET
Tel. 0121 666 7640 F. 0121 666 7641
mail@glennhowells.co.uk


Project
Minoco Plot Design

Client
Clearstorm Limited and Heracles Limited
both wholly owned subsidiaries of Ballymore Group

Drawing Title
Plot 08
Second Floor Plan

Date	Scale	Checked
Sept 2011	1:250@A1 1:500@A3	DM

Project Ref.	Drawing No.	Revision
1833	DPA-08-102	P1

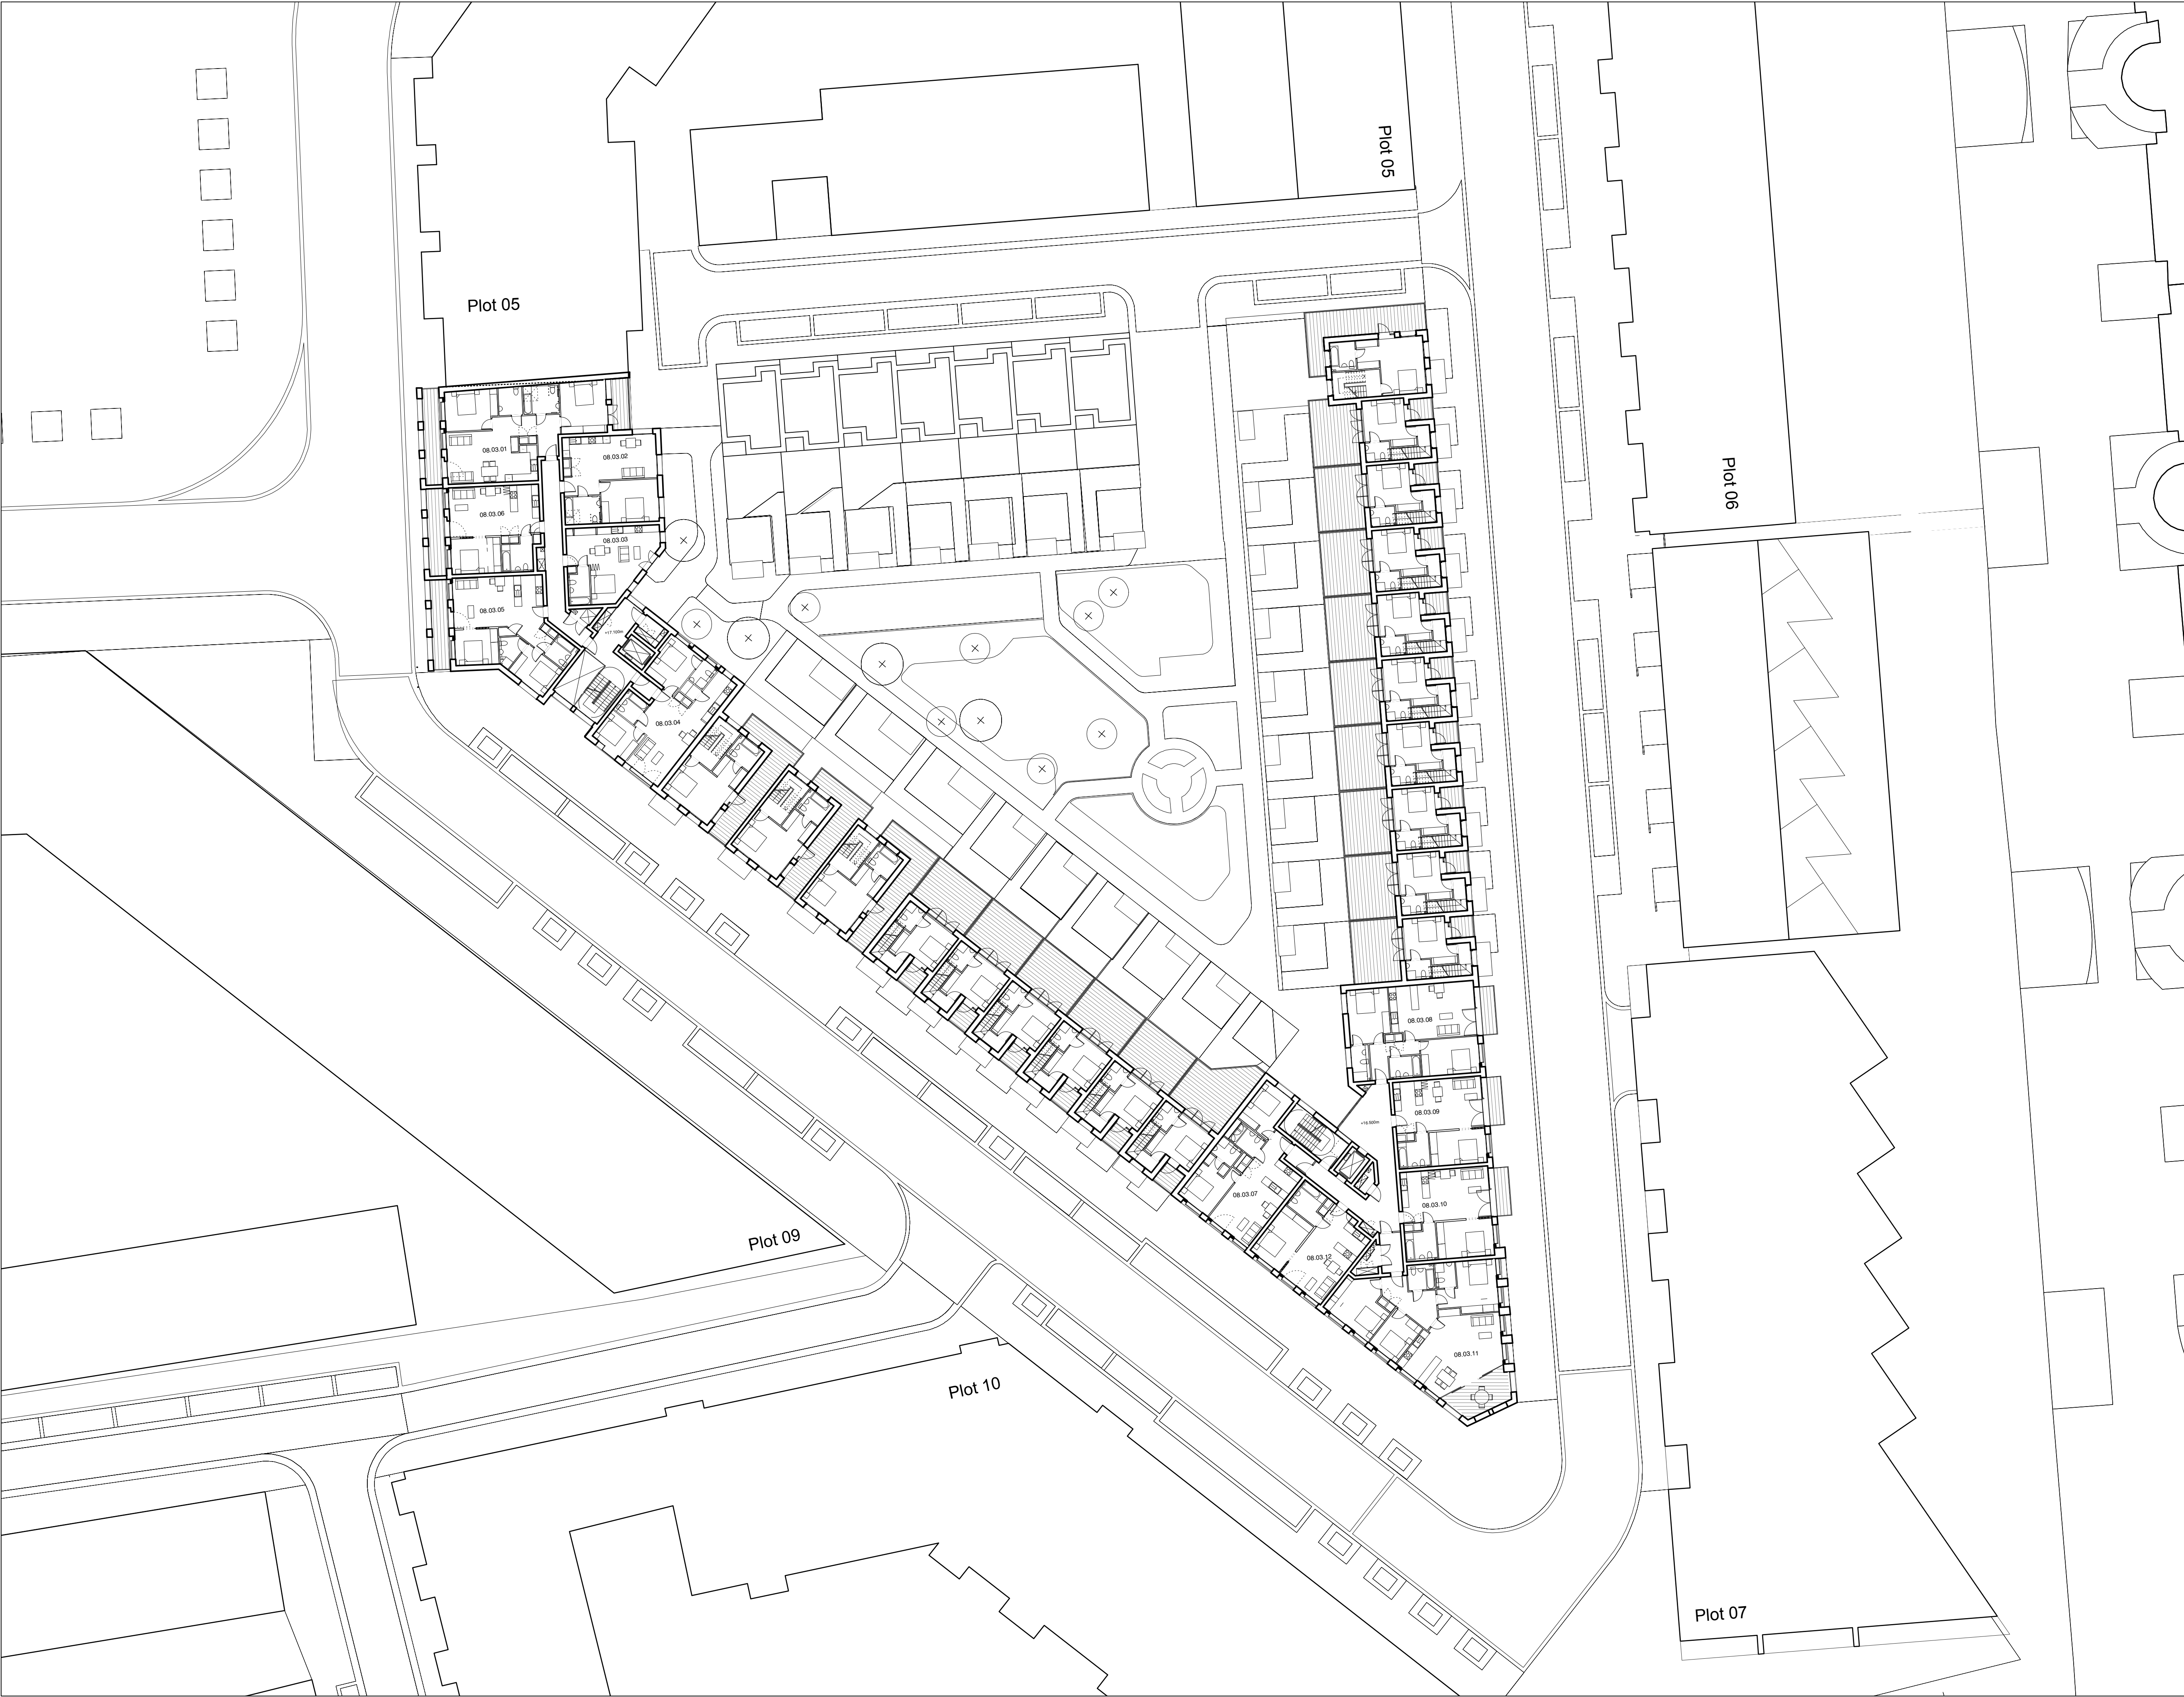

NOTES:
DIMENSIONS NOT TO BE SCALED FROM THIS
DRAWING. CONTRACTORS TO NOTIFY
ARCHITECTS OF SITE VARIATIONS
AFFECTING INFORMATION ON THIS
DRAWING. THIS DRAWING IS COPYRIGHT OF
GLENN HOWELLS ARCHITECTS.

PLOT LOCATION KEY

----- APPLICATION BOUNDARY

PRIVATE EXTERNAL AREA

Date	Rev	By	Details
110923	P1	SB	Detailed planning application

LOCATION KEY

PLANNING ISSUE

GLENN HOWELLS ARCHITECTS
321 Bradford St., Digbeth, Birmingham, B5 6ET
Tel. 0121 666 7640 F. 0121 666 7641
mail@glennhowells.co.uk

Project
Minoco Plot Design

Client
Clearstorm Limited and Heracles Limited
both wholly owned subsidiaries of Ballymore Group

Drawing Title
Plot 08
Third Floor Plan

Date	Scale	Checked
Sept 2011	1:250@A1 1:500@A3	DM
Project Ref.	Drawing No.	Revision
1833	DPA-08-103	P1



NOTES:
DIMENSIONS NOT TO BE SCALED FROM THIS
DRAWING. CONTRACTORS TO NOTIFY
ARCHITECTS OF SITE VARIATIONS
AFFECTING INFORMATION ON THIS
DRAWING. THIS DRAWING IS COPYRIGHT OF
GLENN HOWELLS ARCHITECTS.

PLOT LOCATION KEY

----- APPLICATION BOUNDARY

PRIVATE EXTERNAL AREA

1

Date	Rev	By	Details
110923	P1	SB	Detailed planning application

LOCATION KEY

PLANNING ISSUE

GLENN HOWELLS ARCHITECTS
321 Bradford St., Digbeth, Birmingham, B5 6ET
Tel. 0121 666 7640 F. 0121 666 7641
mail@glennhowells.co.uk

Project
Minoco Plot Design

Client
Clearstorm Limited and Heracles Limited
both wholly owned subsidiaries of Ballymore Group

Drawing Title
Plot 08
Fourth Floor Plan

Date	Scale	Checked
Sept 2011	1:250@A1 1:500@A3	DM

Project Ref.	Drawing No.	Revision
1833	DPA-08-104	P1



NOTES:
DIMENSIONS NOT TO BE SCALED FROM THIS
DRAWING. CONTRACTORS TO NOTIFY
ARCHITECTS OF SITE VARIATIONS
AFFECTING INFORMATION ON THIS
DRAWING. THIS DRAWING IS COPYRIGHT OF
GLENN HOWELLS ARCHITECTS.

PLOT LOCATION KEY

----- APPLICATION BOUNDARY

PRIVATE EXTERNAL AREA

Date	Rev	By	Details
110923	P1	SB	Detailed planning application

LOCATION KEY

PLANNING ISSUE

GLENN HOWELLS ARCHITECTS
321 Bradford St., Digbeth, Birmingham, B5 6ET
Tel. 0121 666 7640 F. 0121 666 7641
mail@glennhowells.co.uk

Project
Minoco Plot Design

Client
Clearstorm Limited and Heracles Limited
both wholly owned subsidiaries of Ballymore Group

Drawing Title
Plot 08
Fifth Floor Plan

Date	Scale	Checked
Sept 2011	1:250@A1 1:500@A3	DM
Project Ref.	Drawing No.	Revision
1833	DPA-08-105	P1



NOTES:
DIMENSIONS NOT TO BE SCALED FROM THIS
DRAWING. CONTRACTORS TO NOTIFY
ARCHITECTS OF SITE VARIATIONS
AFFECTING INFORMATION ON THIS
DRAWING. THIS DRAWING IS COPYRIGHT OF
GLENN HOWELLS ARCHITECTS.

PLOT LOCATION KEY

----- APPLICATION BOUNDARY

PRIVATE EXTERNAL AREA

1

Date	Rev	By	Details
110923	P1	SB	Detailed planning application

LOCATION KEY

PLANNING ISSUE

GLENN HOWELLS ARCHITECTS
321 Bradford St, Digbeth, Birmingham, B5 6ET
Tel. 0121 666 7640 F. 0121 666 7641
mail@glennhowells.co.uk

Project
Minoco Plot Design

Client
Clearstorm Limited and Heracles Limited
both wholly owned subsidiaries of Ballymore Group

Drawing Title
Plot 08
Sixth Floor Plan


Date	Scale	Checked
Sept 2011	1:250@A1 1:500@A3	DM

Project Ref.	Drawing No.	Revision
1833	DPA-08-106	P1




NOTES:
DIMENSIONS NOT TO BE SCALED FROM THIS
DRAWING. CONTRACTORS TO NOTIFY
ARCHITECTS OF SITE VARIATIONS
AFFECTING INFORMATION ON THIS
DRAWING. THIS DRAWING IS COPYRIGHT OF
GLENN HOWELLS ARCHITECTS.

PLOT LOCATION KEY

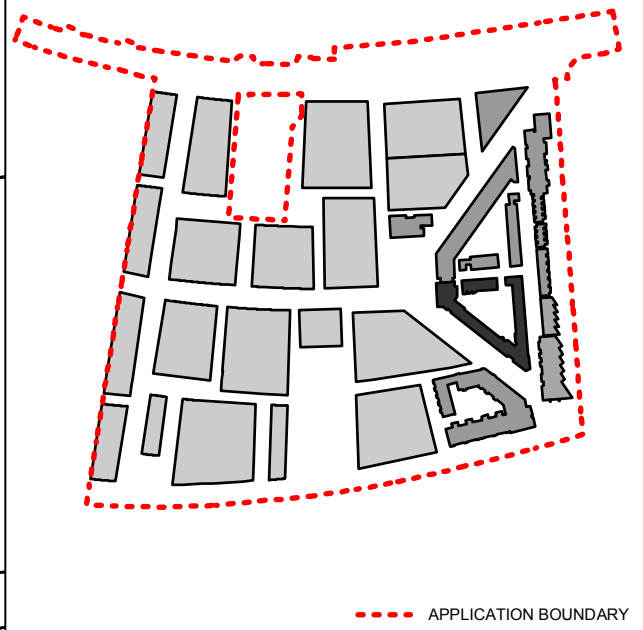


PRIVATE EXTERNAL AREA

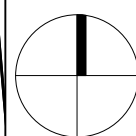

Date	Rev	By	Details
110923	P1	SB	Detailed planning application

LOCATION KEY

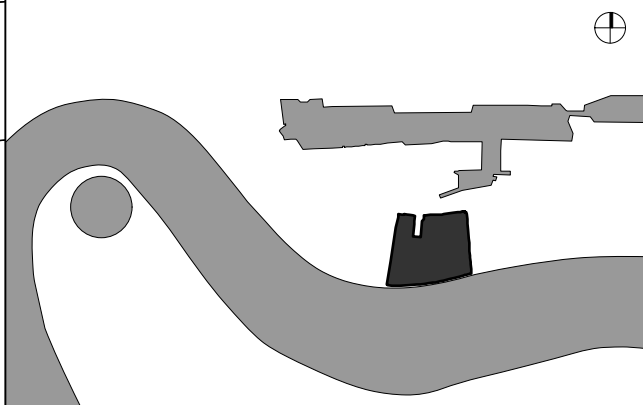

PLANNING ISSUE


GLENN HOWELLS ARCHITECTS
321 Bradford St, Digbeth, Birmingham, B5 6ET
Tel. 0121 666 7640 F. 0121 666 7641
mail@glennhowells.co.uk

Project
Minoco Plot Design

Client
Clearstorm Limited and Heracles Limited
both wholly owned subsidiaries of Ballymore Group


Drawing Title
Plot 08
Seventh Floor Plan

Date	Scale	Checked
Sept 2011	1:250@A1 1:500@A3	DM
Project Ref.	Drawing No.	Revision
1833	DPA-08-107	P1

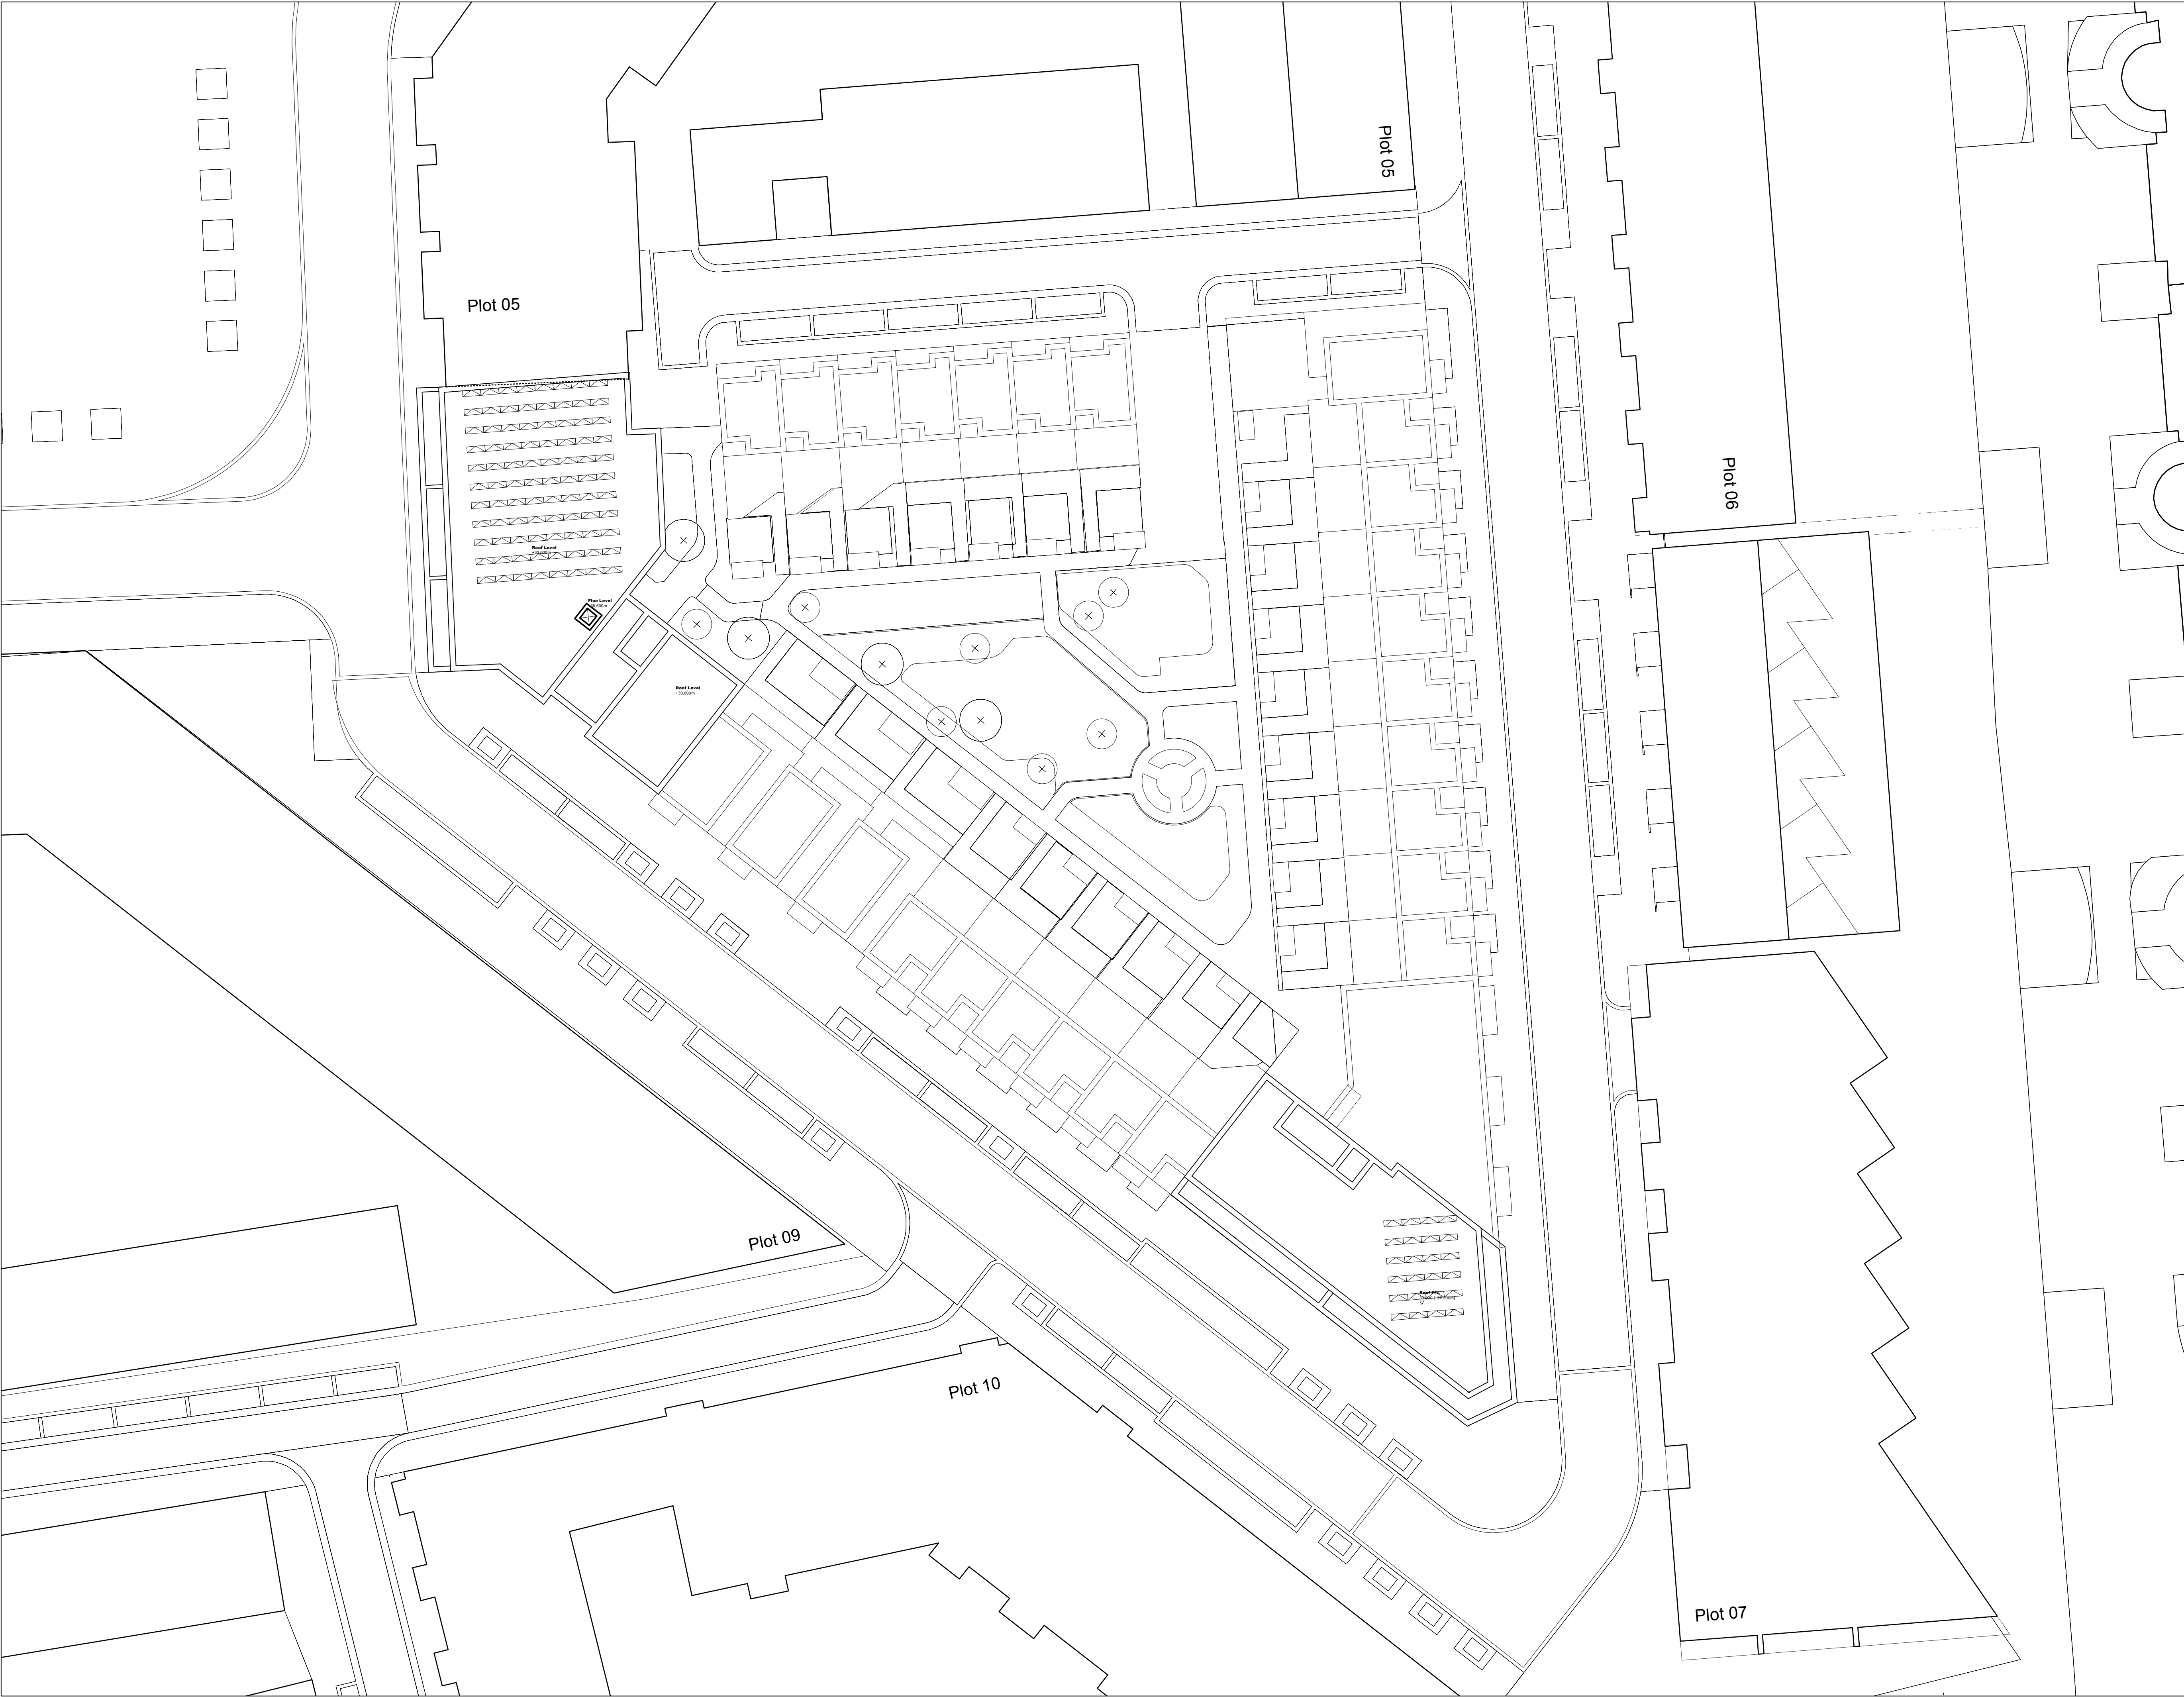


NOTES:
DIMENSIONS NOT TO BE SCALED FROM THIS
DRAWING. CONTRACTORS TO NOTIFY
ARCHITECTS OF SITE VARIATIONS
AFFECTING INFORMATION ON THIS
DRAWING. THIS DRAWING IS COPYRIGHT OF
GLENN HOWELLS ARCHITECTS.

PLOT LOCATION KEY

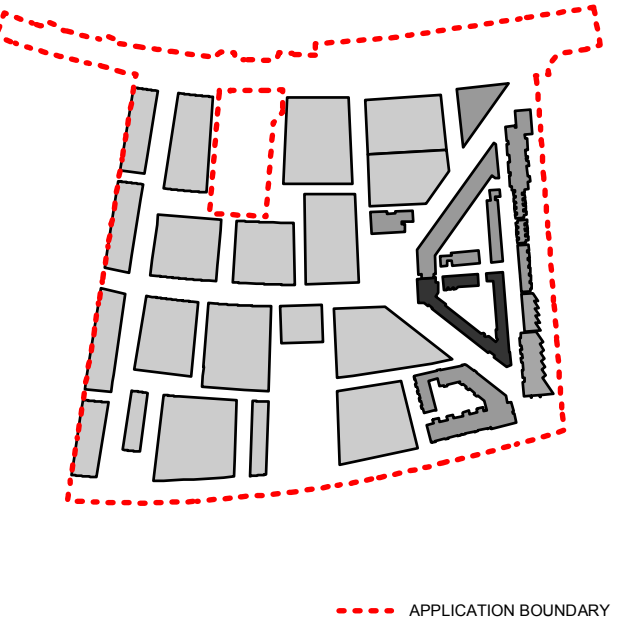


PHOTOVOLTAIC CELL

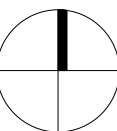

Date	Rev	By	Details
110923	P1	SB	Detailed planning application

LOCATION KEY

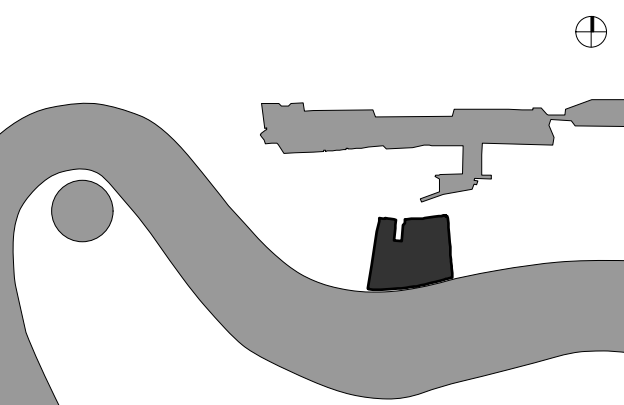

PLANNING ISSUE


GLENN HOWELLS ARCHITECTS
321 Bradford St, Digbeth, Birmingham, B5 6ET
Tel. 0121 666 7640 F. 0121 666 7641
mail@glennhowells.co.uk

Project
Minoco Plot Design

Client
Clearstorm Limited and Heracles Limited
both wholly owned subsidiaries of Ballymore Group

Drawing Title
Plot 08
Roof Plan

Date	Scale	Checked
Sept 2011	1:250@A1 1:500@A3	DM
Project Ref.	Drawing No.	Revision
1833	DPA-08-108	P1

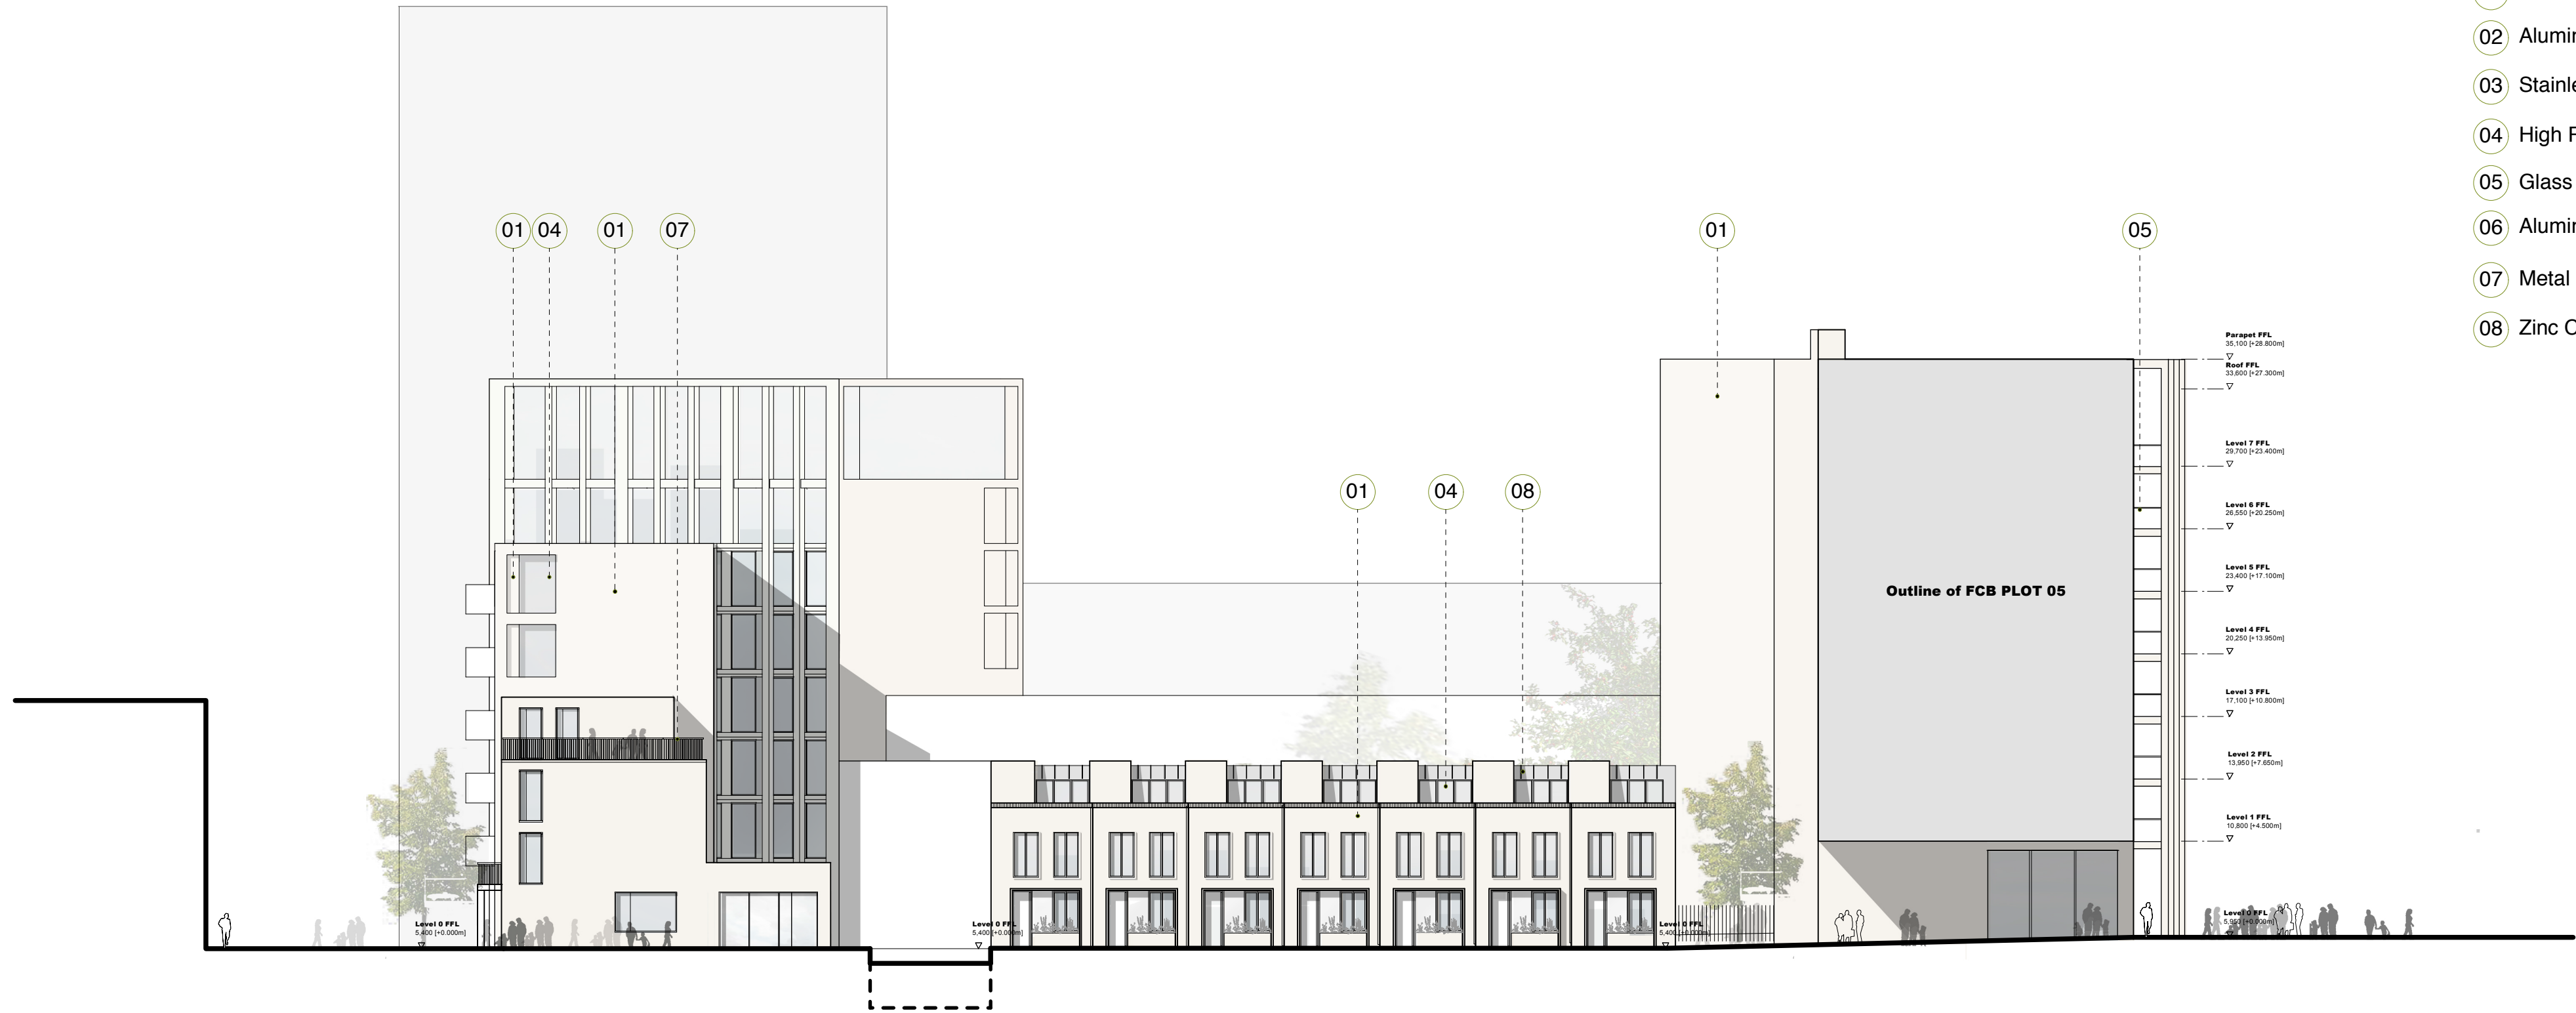


NORTH ELEVATION

Material Key


- 01 Brickwork
- 02 Aluminium Panel
- 03 Stainless Steel Balustrade
- 04 High Performance Glazing
- 05 Glass Balcony
- 06 Aluminium Cill
- 07 Metal railings
- 08 Zinc Cladding

NOTES:
DIMENSIONS NOT TO BE SCALED FROM THIS
DRAWING. CONTRACTORS TO NOTIFY
ARCHITECTS OF SITE VARIATIONS
AFFECTING INFORMATION ON THIS
DRAWING. THIS DRAWING IS COPYRIGHT OF
GLENN HOWELLS ARCHITECTS.

PLOT LOCATION KEY

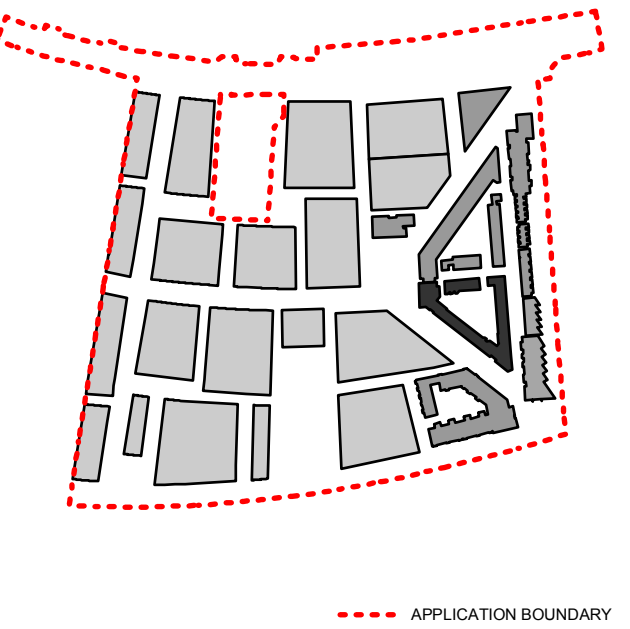


ELEVATION LOCATION KEY

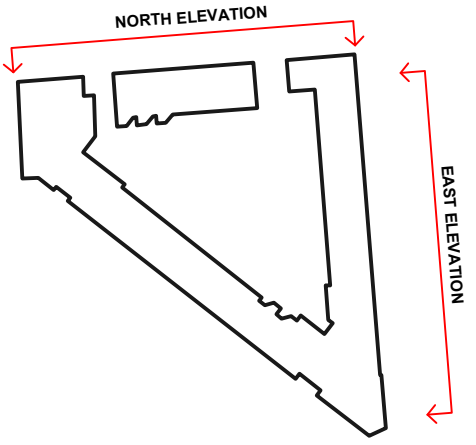

Date	Rev	By	Details
110923	P1	PD	Detailed planning application

LOCATION KEY

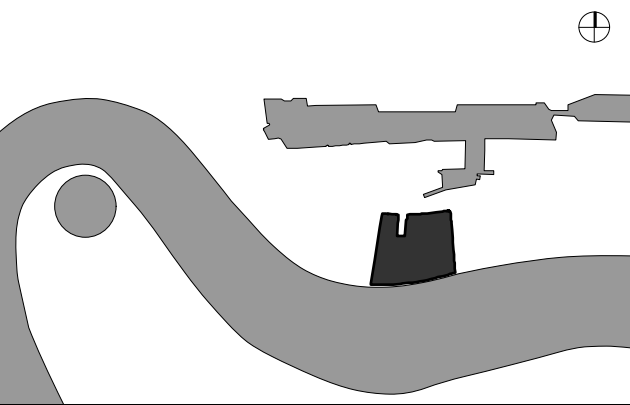

PLANNING ISSUE

GLENN HOWELLS ARCHITECTS
321 Bradford St, Digbeth, Birmingham, B5 6ET
Tel. 0121 666 7640 F. 0121 666 7641
mail@glennhowells.co.uk

Project
Minoco Plot Design

Client
Clearstorm Limited and Heracles Limited
both wholly owned subsidiaries of Ballymore Group

Drawing Title
Plot 08
North Elevation / East Elevation

Date	Scale	Checked
Sept 2011	1:250@A1 1:500@A3	DM
Project Ref.	Drawing No.	Revision
1833	DPA-08-200	P1



EAST ELEVATION




SOUTH WEST ELEVATION

Material Key


- 01 Brickwork
- 02 Aluminium Panel
- 03 Stainless Steel Handrail
- 04 High Performance Glazing
- 05 Glass Balcony
- 06 Aluminium Cill

NOTES:
DIMENSIONS NOT TO BE SCALED FROM THIS
DRAWING. CONTRACTORS TO NOTIFY
ARCHITECTS OF SITE VARIATIONS
AFFECTING INFORMATION ON THIS
DRAWING. THIS DRAWING IS COPYRIGHT OF
GLENN HOWELLS ARCHITECTS.

PLOT LOCATION KEY

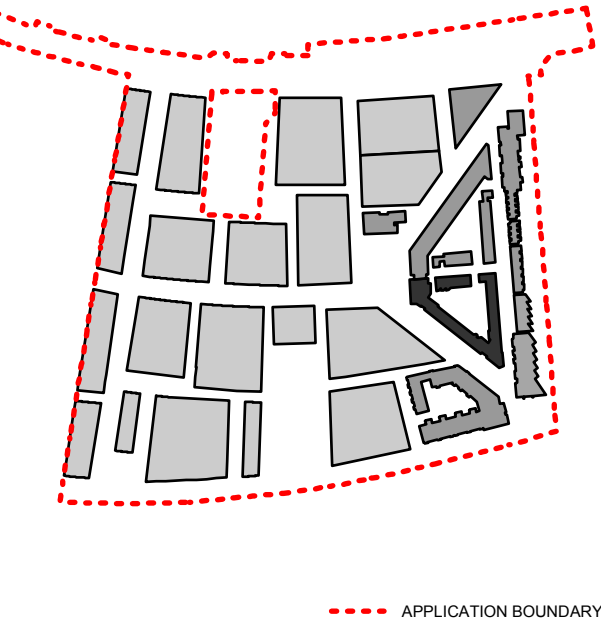


ELEVATION LOCATION KEY

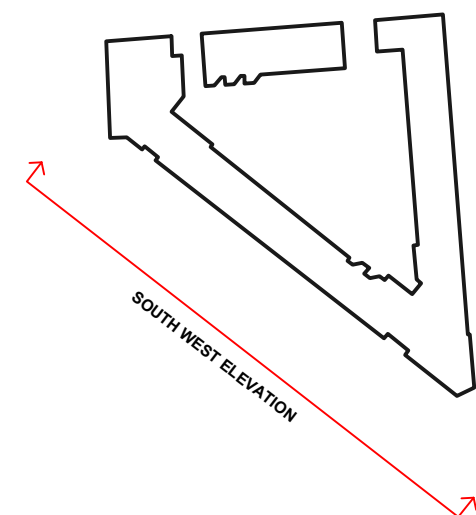

Date	Rev	By	Details
110923	P1	PD	Detailed planning application

LOCATION KEY

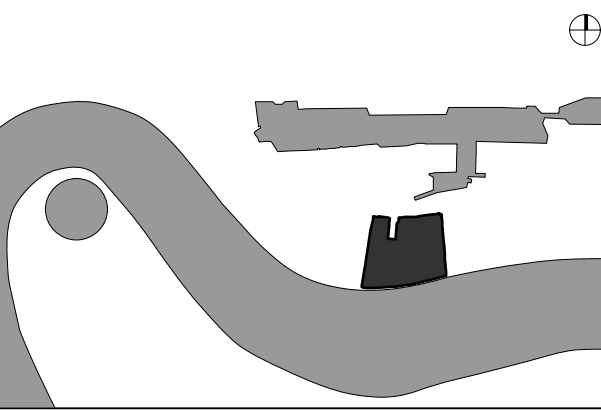

PLANNING ISSUE

GLENN HOWELLS ARCHITECTS
321 Bradford St., Digbeth, Birmingham, B5 6ET
Tel. 0121 666 7640 F. 0121 666 7641
mail@glennhowells.co.uk

Project
Minoco Plot Design

Client
Clearstorm Limited and Heracles Limited
both wholly owned subsidiaries of Ballymore Group

Drawing Title
Plot 08
South West Elevation


Date	Scale	Checked
Sept 2011	1:250@A1 1:500@A3	DM
Project Ref.	Drawing No.	Revision
1833	DPA-08-201	P1




- Material Key
- 01 Brickwork
 - 02 Aluminium Panel
 - 03 Stainless Steel Handrail
 - 04 High Performance Glazing
 - 05 Glass Balcony
 - 06 Aluminium Cill

NOTES:
DIMENSIONS NOT TO BE SCALED FROM THIS DRAWING. CONTRACTORS TO NOTIFY ARCHITECTS OF SITE VARIATIONS AFFECTING INFORMATION ON THIS DRAWING. THIS DRAWING IS COPYRIGHT OF GLENN HOWELLS ARCHITECTS.

PLOT LOCATION KEY

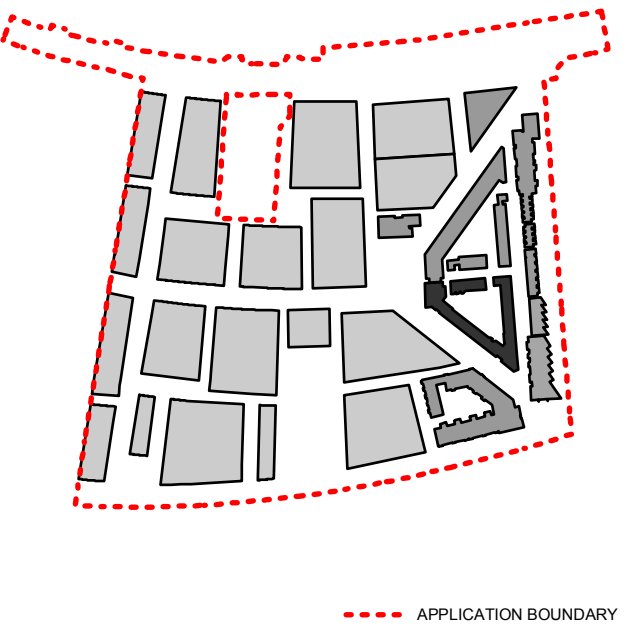


ELEVATION LOCATION KEY

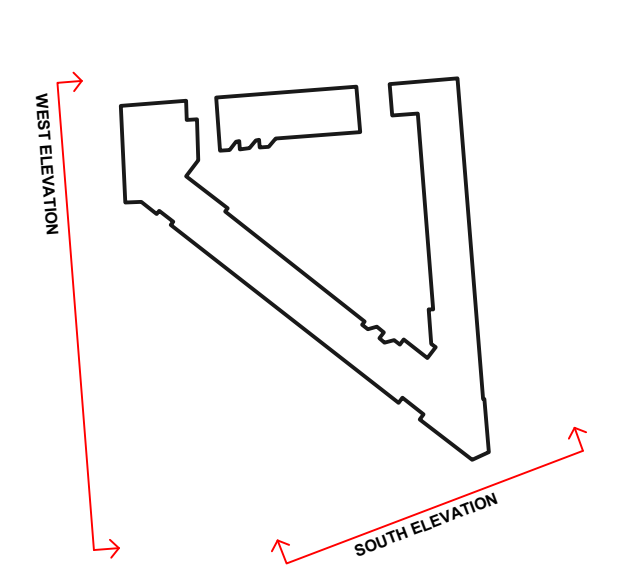

Date	Rev	By	Details
110923	P1	PD	Detailed planning application

LOCATION KEY

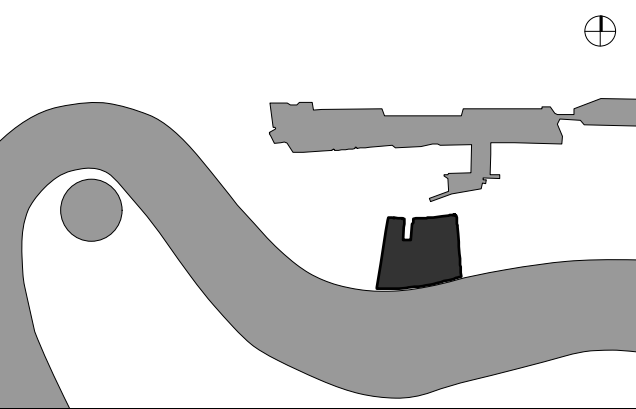

PLANNING ISSUE

GLENN HOWELLS ARCHITECTS
321 Bradford St, Digbeth, Birmingham, B5 6ET
Tel. 0121 666 7640 F. 0121 666 7641
mail@glennhowells.co.uk

Project
Minoco Plot Design

Client
Clearstorm Limited and Heracles Limited
both wholly owned subsidiaries of Ballymore Group

Drawing Title
Plot 08
South Elevation / West Elevation

Date	Scale	Checked
Sept 2011	1:250@A1 1:500@A3	DM
Project Ref.	Drawing No.	Revision
1833	DPA-08-202	P1




SECTION AA




SECTION BB

NOTES:
DIMENSIONS NOT TO BE SCALED FROM THIS
DRAWINGS. CONTRACTORS TO NOTIFY
ARCHITECTS OF SITE VARIATIONS
AFFECTING INFORMATION ON THIS
DRAWING. THIS DRAWING IS COPYRIGHT OF
GLENN HOWELLS ARCHITECTS.

PLOT LOCATION KEY

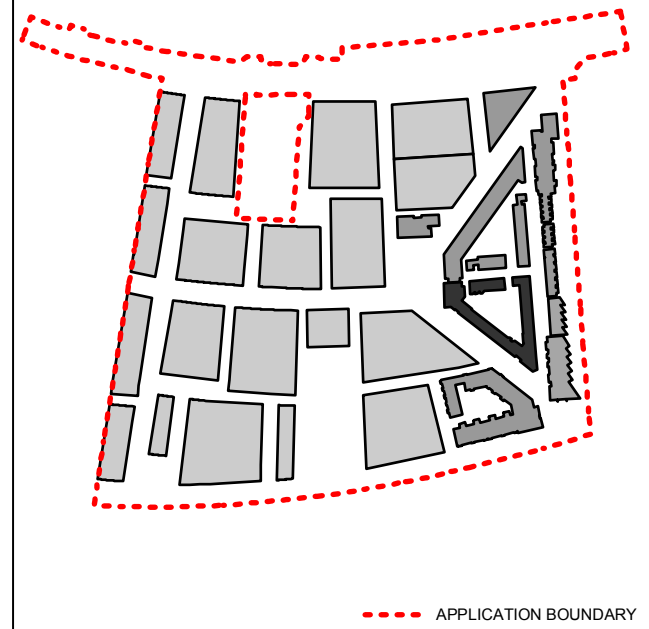


SECTION LOCATION KEY

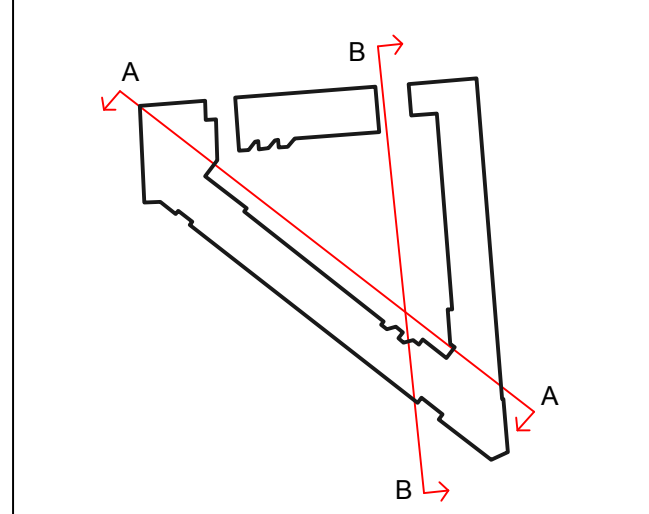

Date	Rev	By	Details
110923	P1	PD	Detailed planning application

LOCATION KEY

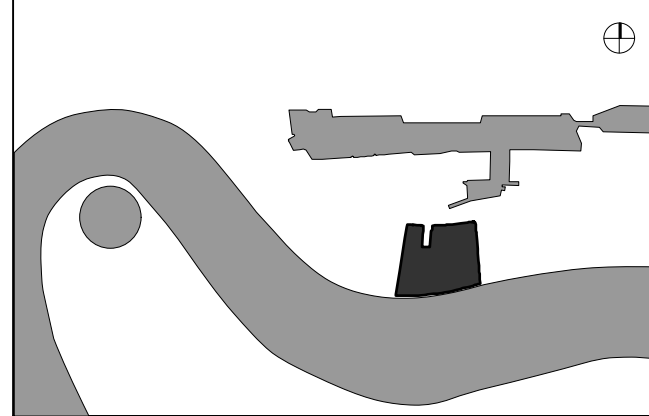

PLANNING ISSUE

GLENN HOWELLS ARCHITECTS
321 Bradford St, Digbeth, Birmingham, B5 6ET
Tel. 0121 666 7640 F. 0121 666 7641
mail@glennhowells.co.uk

Project
Minoco Plot Design

Client
Clearstorm Limited and Heracles Limited
both wholly owned subsidiaries of Ballymore Group

Drawing Title
Plot 08
Section AA / Section BB


Date	Scale	Checked
Sept 2011	1:250@A1 1:500@A3	DM
Project Ref.	Drawing No.	Revision
1833	DPA-08-300	P1

SECTION CC




NOTES:
DIMENSIONS NOT TO BE SCALED FROM THIS
DRAWING. CONTRACTORS TO NOTIFY
ARCHITECTS OF SITE VARIATIONS
AFFECTING INFORMATION ON THIS
DRAWING. THIS DRAWING IS COPYRIGHT OF
GLENN HOWELLS ARCHITECTS.

PLOT LOCATION KEY

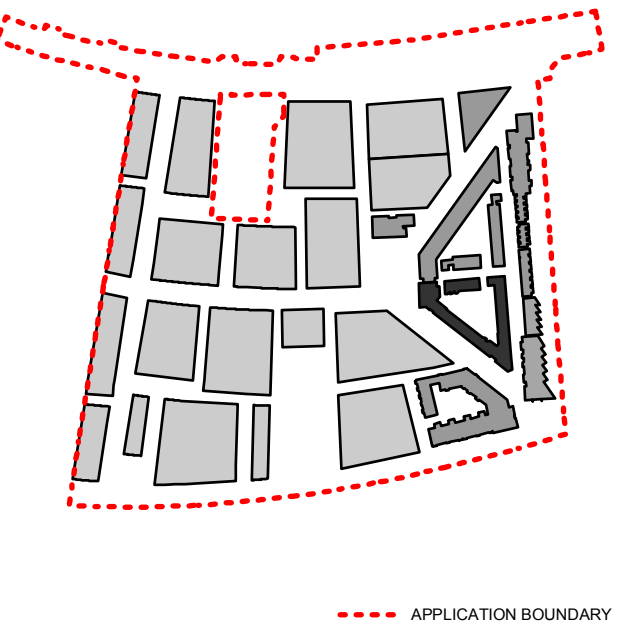


SECTION LOCATION KEY

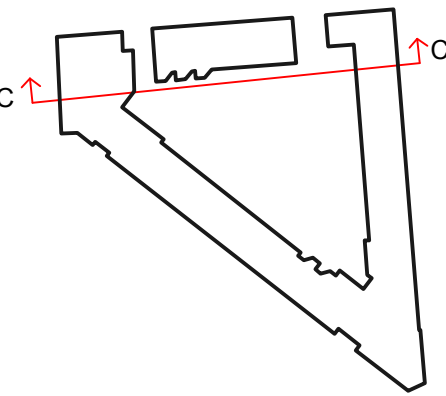

Date	Rev	By	Details
110923	P1	PD	Detailed planning application

LOCATION KEY

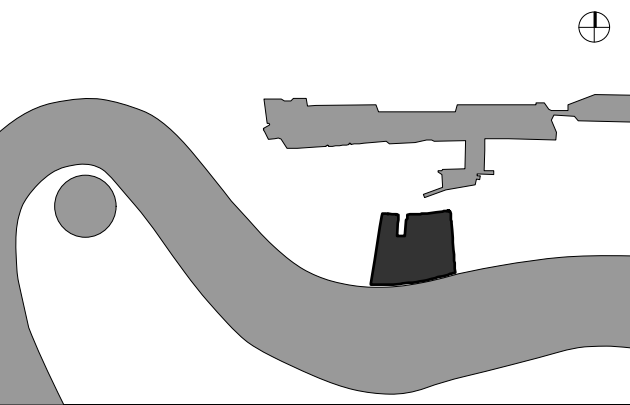

PLANNING ISSUE

GLENN HOWELLS ARCHITECTS
321 Bradford St., Digbeth, Birmingham, B5 6ET
Tel. 0121 666 7640 F. 0121 666 7641
mail@glennhowells.co.uk

Project
Minoco Plot Design

Client
Clearstorm Limited and Heracles Limited
both wholly owned subsidiaries of Ballymore Group

Drawing Title
Plot 08
Section CC

Date	Scale	Checked
Sept 2011	1:250@A1 1:500@A3	DM
Project Ref.	Drawing No.	Revision
1833	DPA-08-301	P1



KEY



	RESIN-BOUND GRAVEL		SELF BINDING GRAVEL		KITCHEN GARDENS		DETAILED AREA
	KERB ALONG GARDEN PATHS		BENCH SEATING		MEADOW PLANTING		OUTLINE AREA
	PERGOLA		CHILDRENS PLAY ELEMENT		PROPOSED TREE		PROPOSED LEVEL
	PAVING		LAWN		EXISTING NORTH WOOLWICH ROAD LANDSCAPE TO BE RETAINED		PROPOSED LEVEL
	CONCRETE		SHRUB AND HERBACEOUS PLANTING		NORTH WOOLWICH ROAD		PROPOSED LEVEL



GENERAL NOTES


1. Do not scale drawing.
2. All setting out, levels and dimensions to be agreed on site.
3. The dimensions of all materials must be checked on site before being laid out.
4. This drawing must be read with the relevant specification clauses and detail drawings.
5. Order of construction and setting out to be agreed on site.

PLOT LOCATION KEY

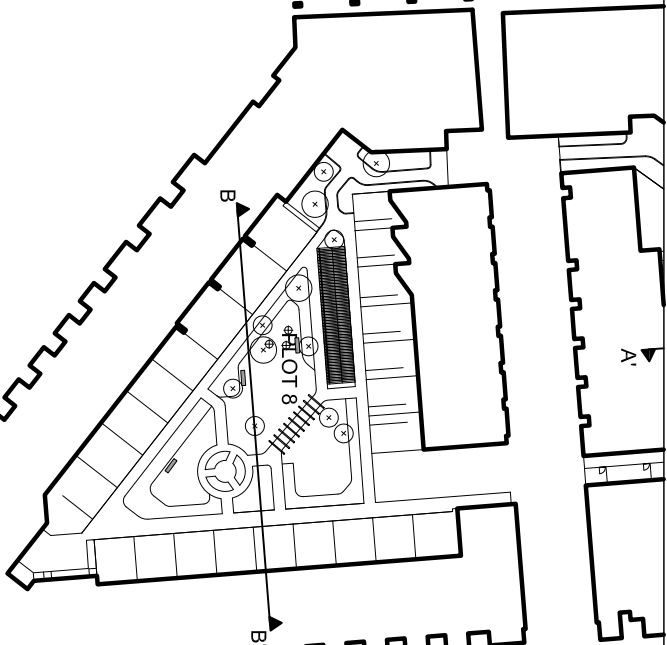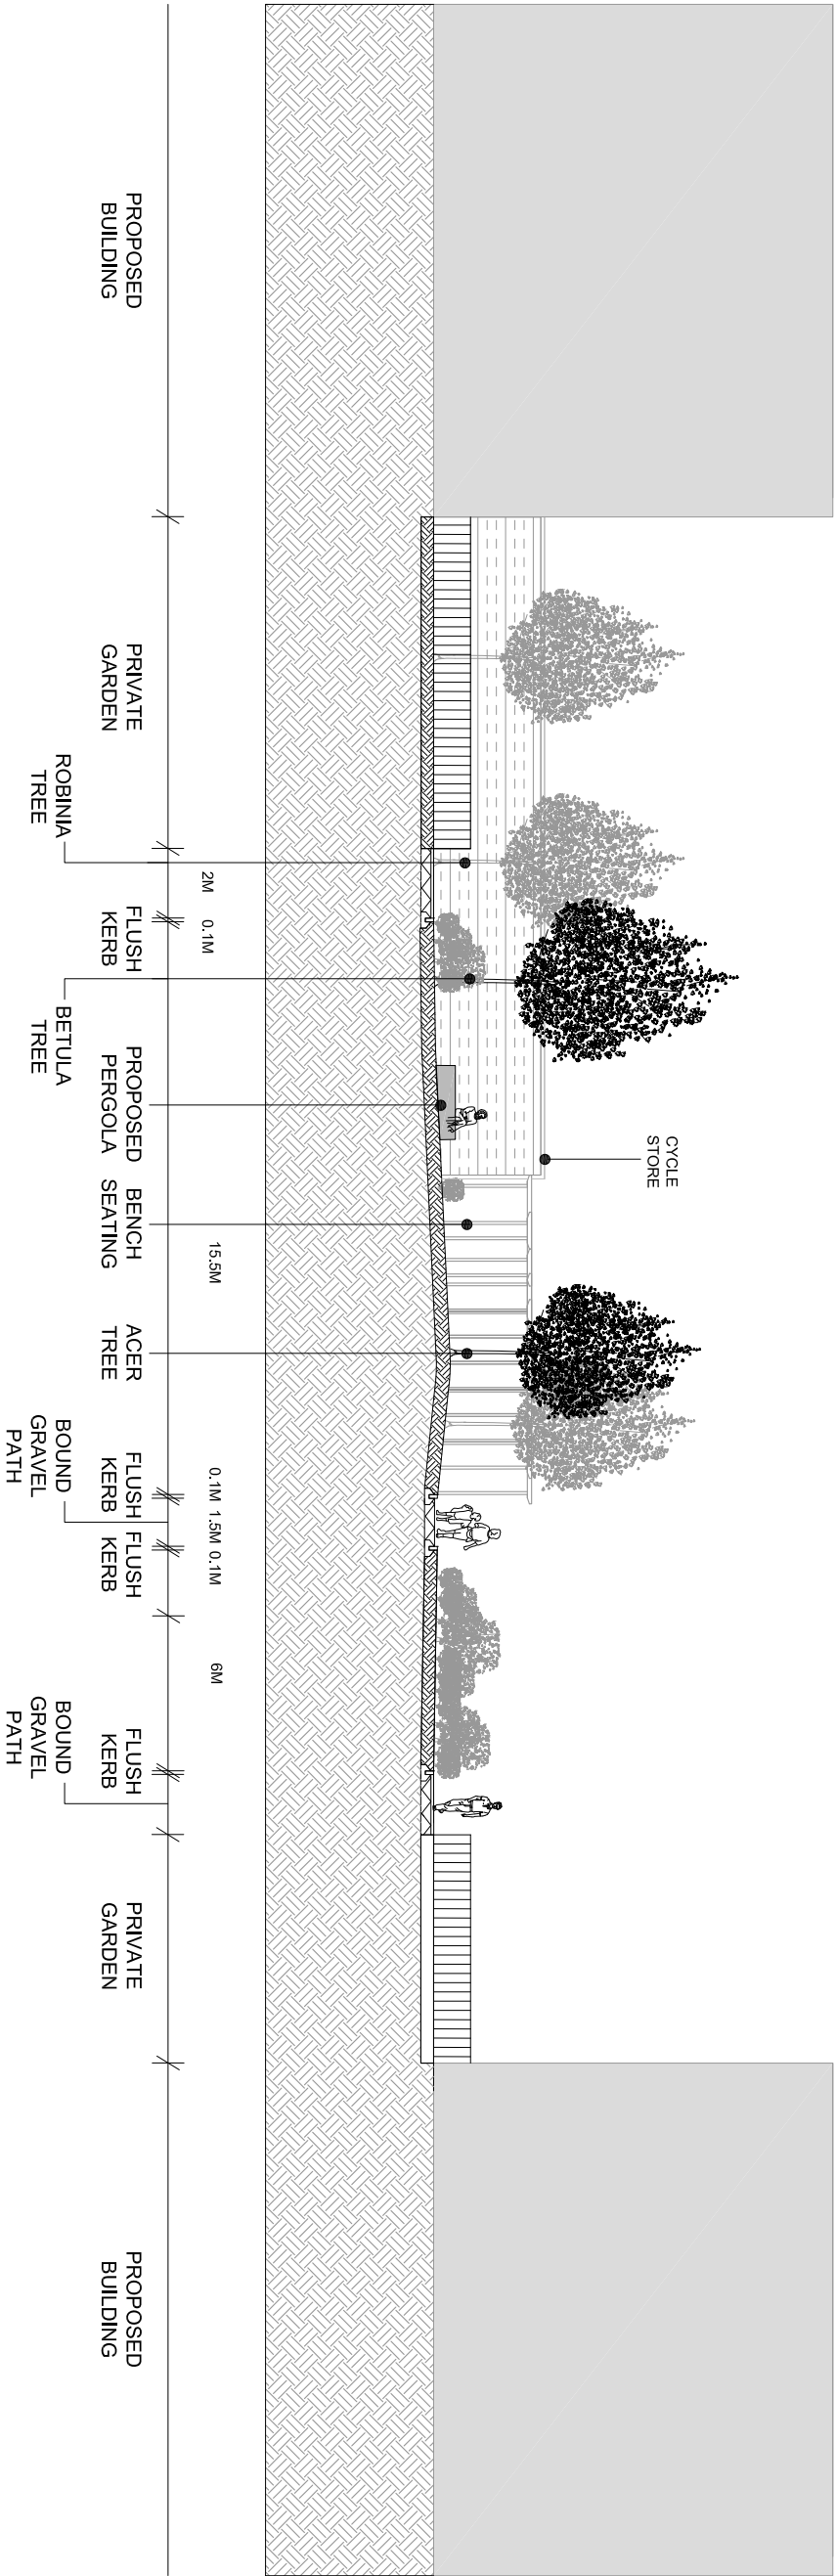Project MINOCO	Drawing Title PLOT 8 LANDSCAPE FINISHES PLAN	Revision R01 - Minor Amendments	Date 15/09/11	Client Ballymore Group	Consultant TOWNSHEND Landscape Architects	Project No. 465.1	Scale 1:250 @ A1 1:500 @ A3	Approved By MA	Drawing No. DPA-08-900	Revision R01
				Address: Pointe North 3 Greenwich View Place London E14 9NN	 Unit 3A Zetland House London EC2A 4HJ Telephone: 020 7729 9333 Fax: 020 7729 3300 E-Mail: info@townshend.co.uk	Date SEP 2011	Drawn By MIC			



Project		Drawing Title		Revision		Date		Consultant		Project No.		Scale		Approved By		Drawing No.	
MINOCO PHASE 1		SECTION B - B'		R00 - First Issue				TOWNSHEND Landscape Architects Unit 3A Zealand House London EC2A 4HU Telephone: 020 7729 9333 Fax: 020 7729 3300 E-Mail: tda@townshenda.com		465.1		1:200@A3		MA		R00	
Client		PLOT 8								Date		Drawing Size		Drawn By			
BALLYMORE GROUP										AUG 11		A3		MIC		DPA-08-901	

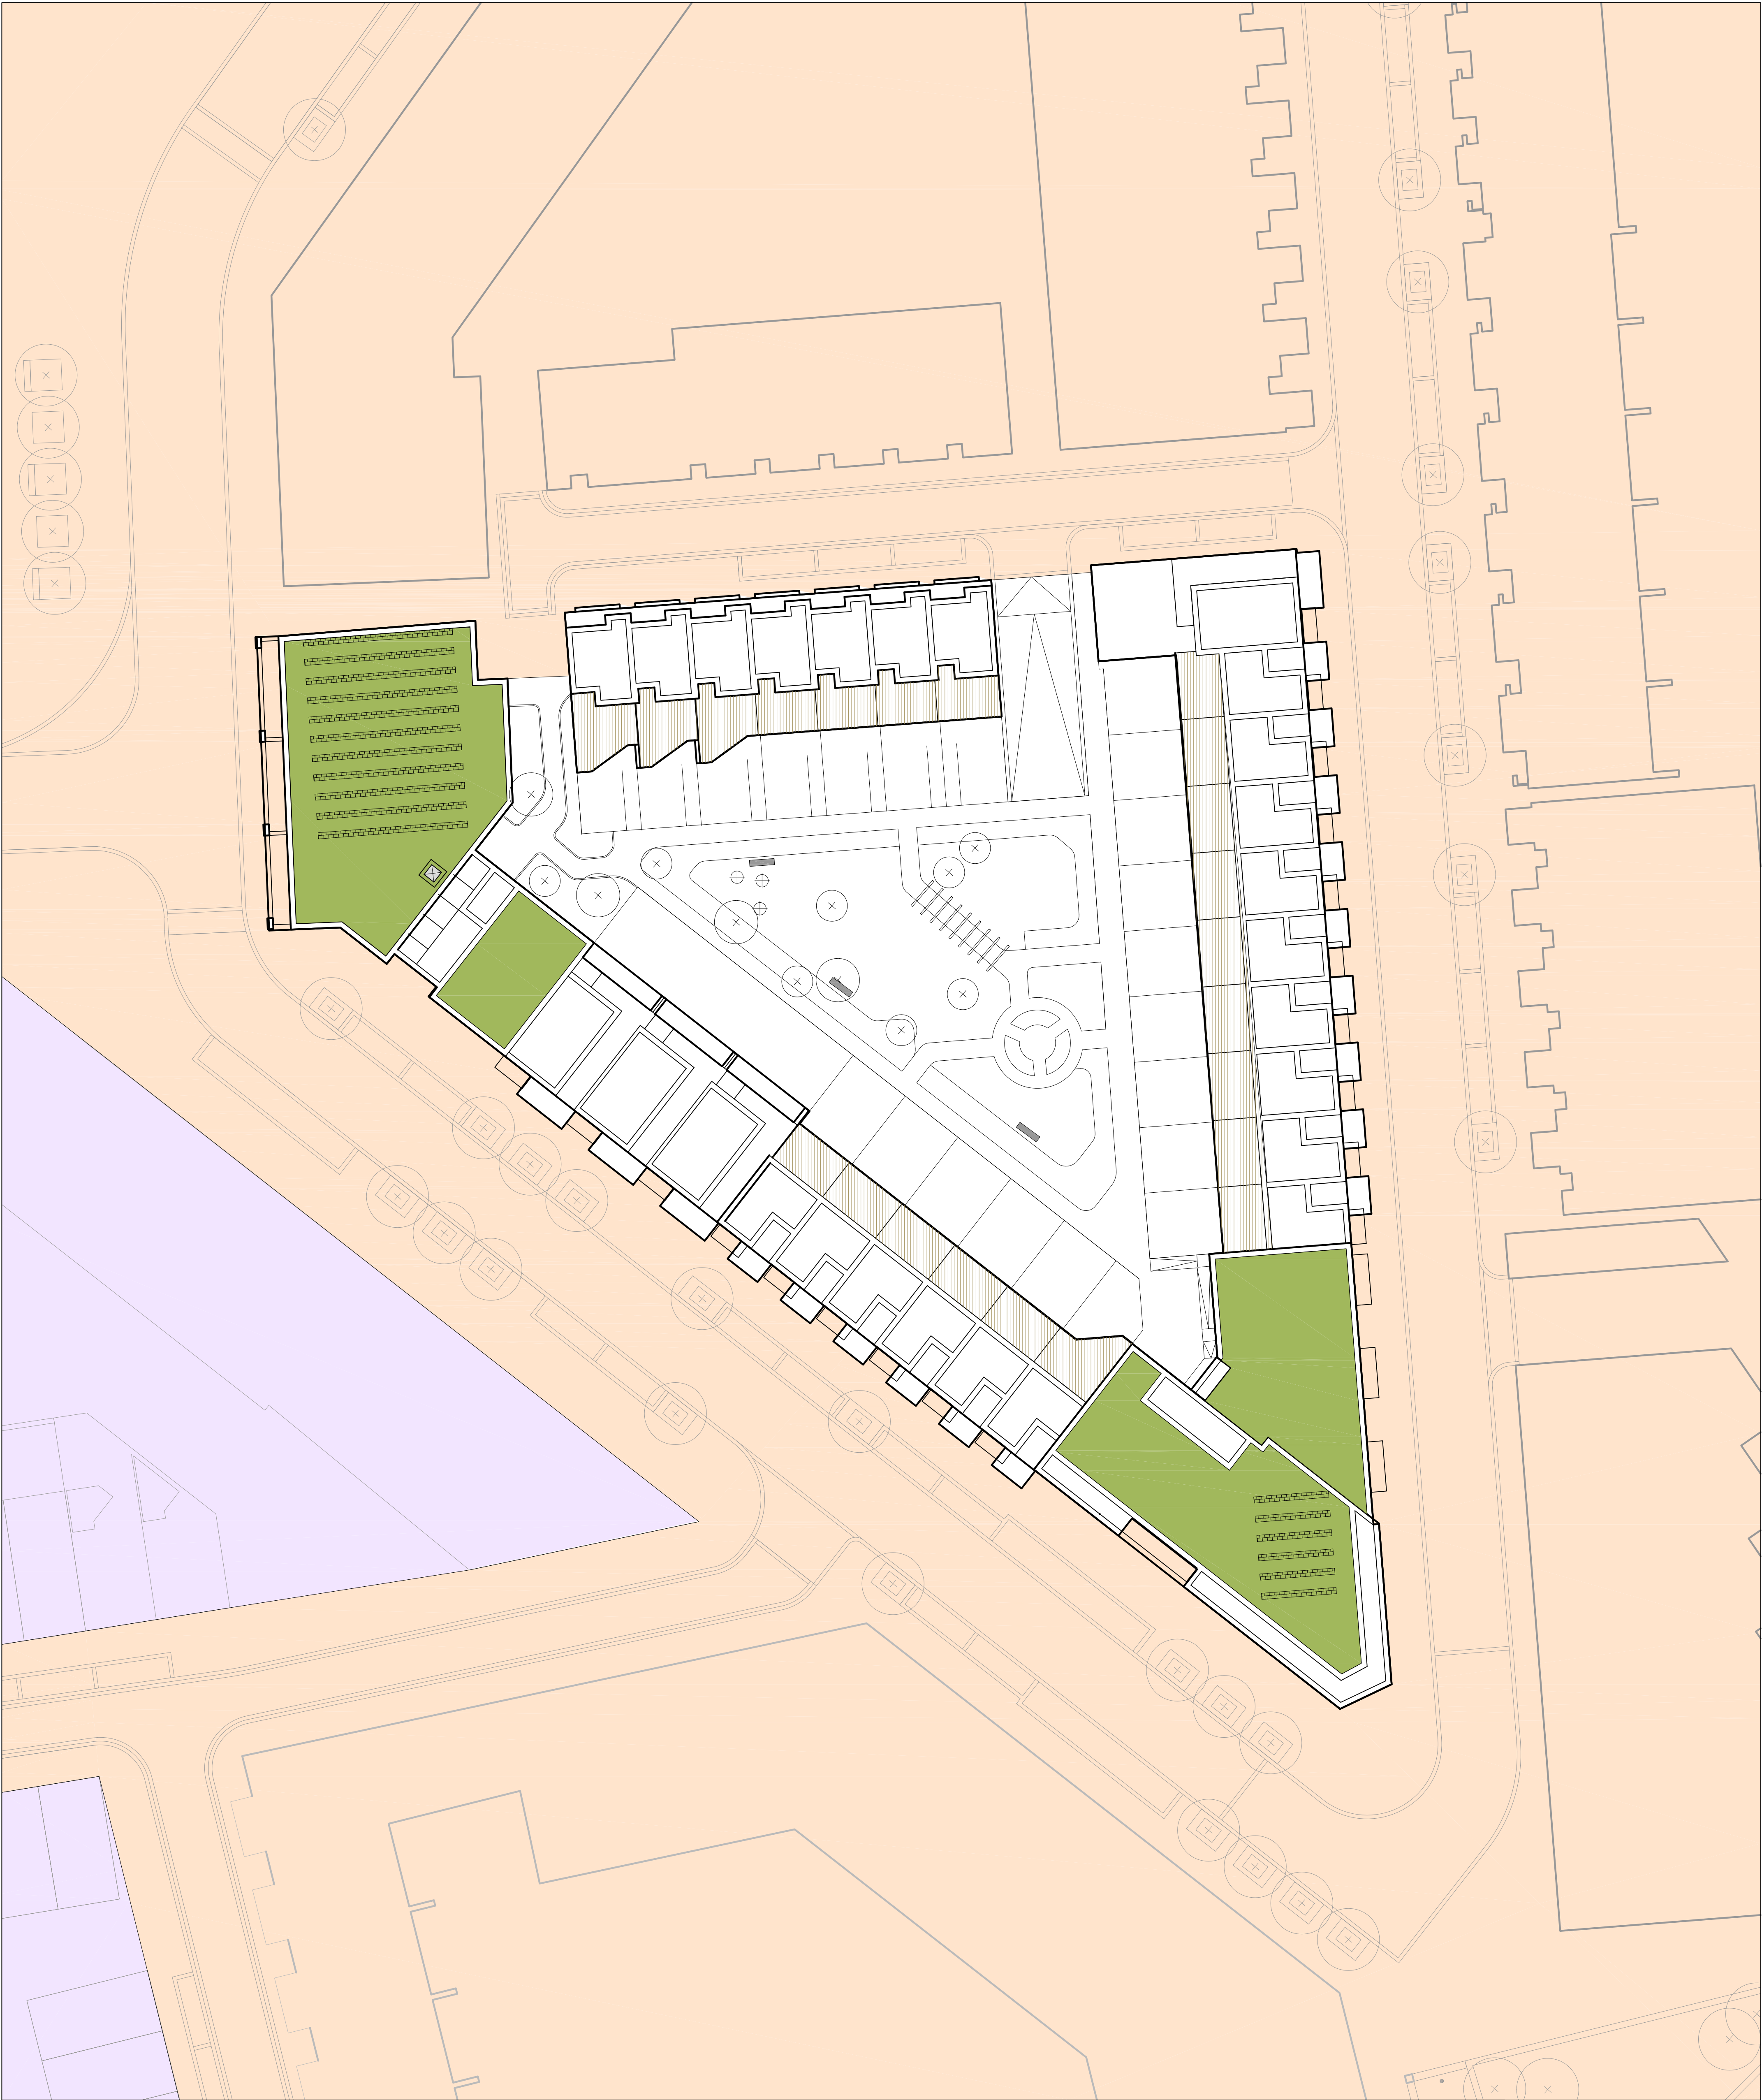


KEY

- ROOF TERRACE
- GREEN AND BROWN ROOFS
- GREEN AND BROWN ROOFS

- GENERAL NOTES
- Do not scale drawing.
 - All setting out, levels and dimensions to be agreed on site.
 - The dimensions of all materials must be checked on site before being laid out.
 - This drawing must be read with the relevant specification clauses and detail drawings.
 - Order of construction and setting out to be agreed on site.

PLOT LOCATION KEY

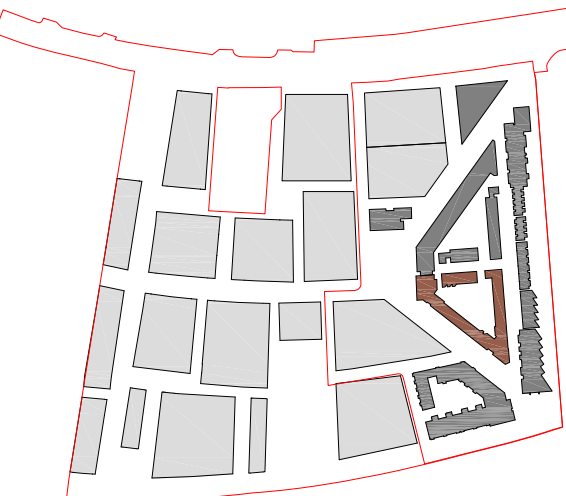

Project MINOCO	Drawing Title PLOT 8 LANDSCAPE ROOF PLAN	Revision	Date	Client: Ballymore Group Address: Pointe North 3 Greenwich View Place London E14 9NN	Consultant TOWNSHEND Landscape Architects Unit 3A Zetland House London EC2A 4HJ Telephone: 020 7729 9333 Fax: 020 7729 3300 E-Mail: info@townshenda.com	Project No. 465.1	Scale 1:250 @ A1 1:500 @ A3	Approved By MA	Drawing No.	Revision
		R01 - Minor Amendments R02 - PV added	150911 160911			Date SEP 2011	Drawing Size A1	Drawn By MIC	DP-08-902	R02