

NOTES:
DIMENSIONS NOT TO BE SCALED FROM THIS DRAWING. CONTRACTORS TO NOTIFY ARCHITECTS OF SITE VARIATIONS AFFECTING INFORMATION ON THIS DRAWING. THIS DRAWING IS COPYRIGHT OF GLENN HOWELLS ARCHITECTS.

PLOT LOCATION KEY

--- APPLICATION BOUNDARY

Date	Rev	By	Details
110923	P1	SB	Detailed planning application

LOCATION KEY

PLANNING ISSUE

GLENN HOWELLS ARCHITECTS
321 Bradford St, Digbeth, Birmingham, B5 6ET
Tel. 0121 666 7640 F. 0121 666 7641
mail@glennhowells.co.uk

Project
Minoco Plot Design

Client
Clearstorm Limited and Heracles Limited
both wholly owned subsidiaries of Ballymore Group

Drawing Title
Plot 10
Basement Floor Plan

Date	Scale	Checked
Sept 2011	1:250@A1 1:500@A3	DM
Project Ref.	Drawing No.	Revision
1833	DPA-10-099	P1



NOTES:
DIMENSIONS NOT TO BE SCALED FROM THIS
DRAWING. CONTRACTORS TO NOTIFY
ARCHITECTS OF SITE VARIATIONS
AFFECTING INFORMATION ON THIS
DRAWING. THIS DRAWING IS COPYRIGHT OF
GLENN HOWELLS ARCHITECTS.

PLOT LOCATION KEY

----- APPLICATION BOUNDARY

PRIVATE EXTERNAL AREA

Date	Rev	By	Details
110923	P1	SB	Detailed planning application

LOCATION KEY

PLANNING ISSUE

GLENN HOWELLS ARCHITECTS
321 Bradford St, Digbeth, Birmingham, B5 6ET
Tel. 0121 666 7640 F. 0121 666 7641
mail@glennhowells.co.uk

Project
Minoco Plot Design

Client
Clearstorm Limited and Heracles Limited
both wholly owned subsidiaries of Ballymore Group

Drawing Title
Plot 10
Ground Floor Plan

Date	Scale	Checked
Sept 2011	1:250@A1 1:500@A3	DM
Project Ref.	Drawing No.	Revision
1833	DPA-10-100	P1



NOTES:
DIMENSIONS NOT TO BE SCALED FROM THIS
DRAWING. CONTRACTORS TO NOTIFY
ARCHITECTS OF SITE VARIATIONS
AFFECTING INFORMATION ON THIS
DRAWING. THIS DRAWING IS COPYRIGHT OF
GLENN HOWELLS ARCHITECTS.

PLOT LOCATION KEY

----- APPLICATION BOUNDARY

PRIVATE EXTERNAL AREA

Date	Rev	By	Details
110923	P1	SB	Detailed planning application

LOCATION KEY

PLANNING ISSUE

GLENN HOWELLS ARCHITECTS
321 Bradford St, Digbeth, Birmingham, B5 6ET
Tel. 0121 666 7640 F. 0121 666 7641
mail@glennhowells.co.uk

Project
Minoco Plot Design

Client
Clearstorm Limited and Heracles Limited
both wholly owned subsidiaries of Ballymore Group

Drawing Title
Plot 10
First Floor Plan

Date	Scale	Checked
Sept 2011	1:250@A1 1:500@A3	DM
Project Ref.	Drawing No.	Revision
1833	DPA-10-101	P1



NOTES:
DIMENSIONS NOT TO BE SCALED FROM THIS
DRAWING. CONTRACTORS TO NOTIFY
ARCHITECTS OF SITE VARIATIONS
AFFECTING INFORMATION ON THIS
DRAWING. THIS DRAWING IS COPYRIGHT OF
GLENN HOWELLS ARCHITECTS.

PLOT LOCATION KEY

----- APPLICATION BOUNDARY

PRIVATE EXTERNAL AREA

1

Date	Rev	By	Details
110923	P1	SB	Detailed planning application

LOCATION KEY

PLANNING ISSUE

GLENN HOWELLS ARCHITECTS
321 Bradford St, Digbeth, Birmingham, B5 6ET
Tel. 0121 666 7640 F. 0121 666 7641
mail@glennhowells.co.uk

Project
Minoco Plot Design

Client
Clearstorm Limited and Heracles Limited
both wholly owned subsidiaries of Ballymore Group

Drawing Title
Plot 10
Second Floor Plan

Date	Scale	Checked
Sept 2011	1:250@A1 1:500@A3	DM

Project Ref.	Drawing No.	Revision
1833	DPA-10-102	P1



NOTES:
DIMENSIONS NOT TO BE SCALED FROM THIS
DRAWING. CONTRACTORS TO NOTIFY
ARCHITECTS OF SITE VARIATIONS
AFFECTING INFORMATION ON THIS
DRAWING. THIS DRAWING IS COPYRIGHT OF
GLENN HOWELLS ARCHITECTS.

PLOT LOCATION KEY

----- APPLICATION BOUNDARY

PRIVATE EXTERNAL AREA

North arrow pointing up.

Date	Rev	By	Details
110923	P1	SB	Detailed planning application

LOCATION KEY

PLANNING ISSUE

GLENN HOWELLS ARCHITECTS
321 Bradford St, Digbeth, Birmingham, B5 6ET
Tel. 0121 666 7640 F. 0121 666 7641
mail@glennhowells.co.uk

Project
Minoco Plot Design

Client
Clearstorm Limited and Heracles Limited
both wholly owned subsidiaries of Ballymore Group


Drawing Title
Plot 10
Third Floor Plan

Date	Scale	Checked
Sept 2011	1:250@A1 1:500@A3	DM


Project Ref.	Drawing No.	Revision
1833	DPA-10-103	P1

NOTES:
DIMENSIONS NOT TO BE SCALED FROM THIS
DRAWING. CONTRACTORS TO NOTIFY
ARCHITECTS OF SITE VARIATIONS
AFFECTING INFORMATION ON THIS
DRAWING. THIS DRAWING IS COPYRIGHT OF
GLENN HOWELLS ARCHITECTS.

PLOT LOCATION KEY

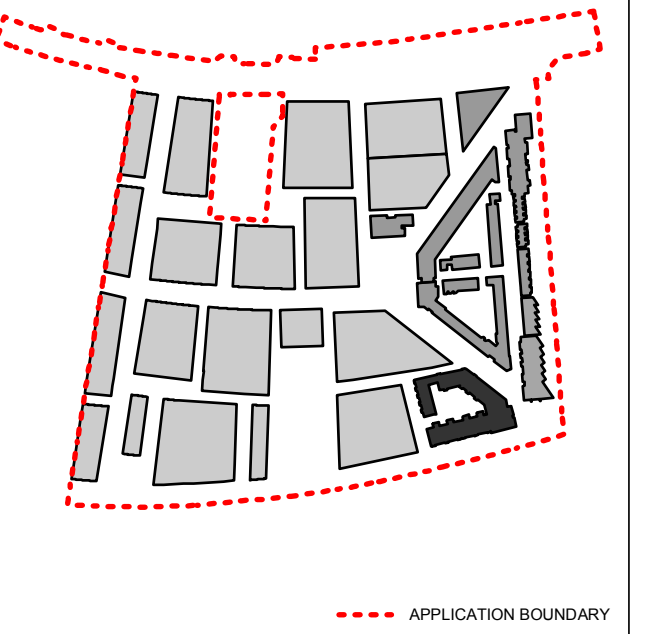


PRIVATE EXTERNAL AREA

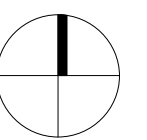

Date	Rev	By	Details
10/09/23	P1	SB	Detailed planning application

LOCATION KEY

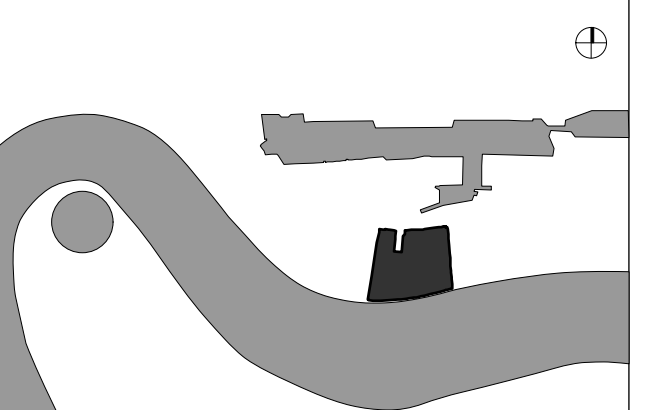

PLANNING ISSUE

GLENN HOWELLS ARCHITECTS
321 Bradford St, Digbeth, Birmingham, B5 6ET
Tel. 0121 666 7640 F. 0121 666 7641
mail@glennhowells.co.uk

Project
Minoco Plot Design


Client
Clearstorm Limited and Heracles Limited
both wholly owned subsidiaries of Ballymore Group

Drawing Title
Plot 10
Fourth Floor plan


Date	Scale	Checked
Sept 2011	1:250@A1 1:500@A3	DM
Project Ref.	Drawing No.	Revision
1833	DPA-10-104	P1

NOTES:
DIMENSIONS NOT TO BE SCALED FROM THIS
DRAWING. CONTRACTORS TO NOTIFY
ARCHITECTS OF SITE VARIATIONS
AFFECTING INFORMATION ON THIS
DRAWING. THIS DRAWING IS COPYRIGHT OF
GLENN HOWELLS ARCHITECTS.

PLOT LOCATION KEY

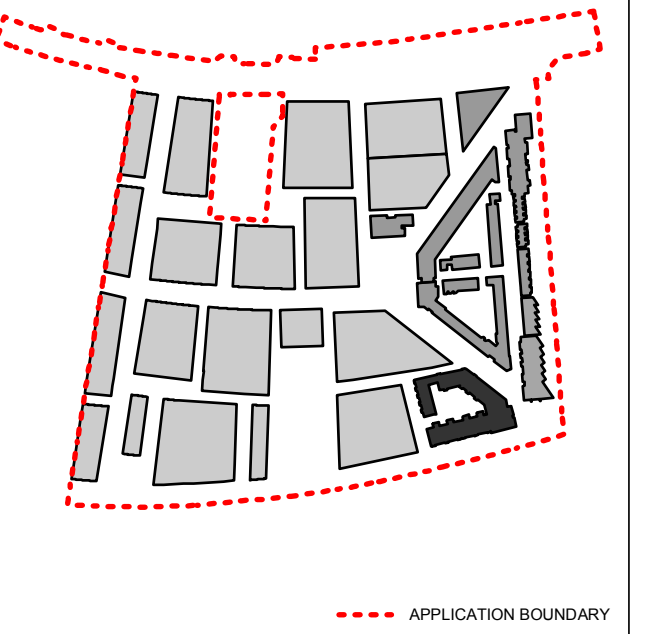


PRIVATE EXTERNAL AREA

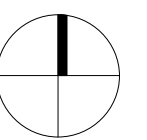

Date	Rev	By	Details
10/09/23	P1	SB	Detailed planning application

LOCATION KEY

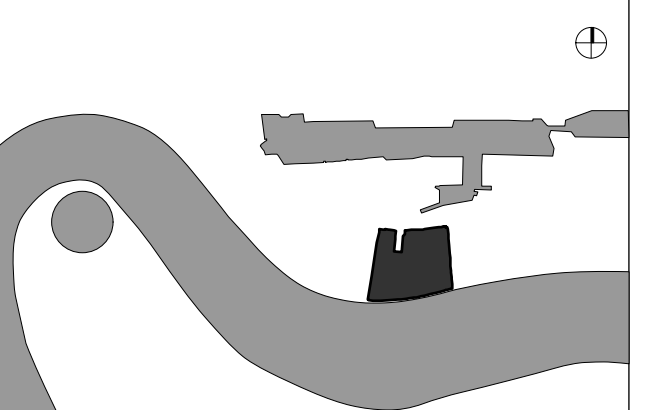

PLANNING ISSUE

GLENN HOWELLS ARCHITECTS
321 Bradford St, Digbeth, Birmingham, B5 6ET
Tel. 0121 666 7640 F. 0121 666 7641
mail@glennhowells.co.uk

Project
Minoco Plot Design

Client
Clearstorm Limited and Heracles Limited
both wholly owned subsidiaries of Ballymore Group

Drawing Title
Plot 10
Fifth Floor Plan

Date	Scale	Checked
Sept 2011	1:250@A1 1:500@A3	DM
Project Ref.	Drawing No.	Revision
1833	DPA-10-105	P1



NOTES:
DIMENSIONS NOT TO BE SCALED FROM THIS DRAWING. CONTRACTORS TO NOTIFY ARCHITECTS OF SITE VARIATIONS AFFECTING INFORMATION ON THIS DRAWING. THIS DRAWING IS COPYRIGHT OF GLENN HOWELLS ARCHITECTS.

PLOT LOCATION KEY

----- APPLICATION BOUNDARY

	PRIVATE EXTERNAL AREA
	PHOTOVOLTAIC CELL

Date	Rev	By	Details
110923	P1	SB	Detailed planning application

LOCATION KEY

PLANNING ISSUE


GLENN HOWELLS ARCHITECTS
321 Bradford St, Digbeth, Birmingham, B5 6ET
Tel. 0121 666 7640 F. 0121 666 7641
mail@glennhowells.co.uk

Project
Minoco Plot Design

Client
Clearstorm Limited and Heracles Limited
both wholly owned subsidiaries of Ballymore Group

Drawing Title
Plot 10
Sixth Floor Plan

Date	Scale	Checked
Sept 2011	1:250@A1 1:500@A3	DM
Project Ref.	Drawing No.	Revision
1833	DPA-10-106	P1

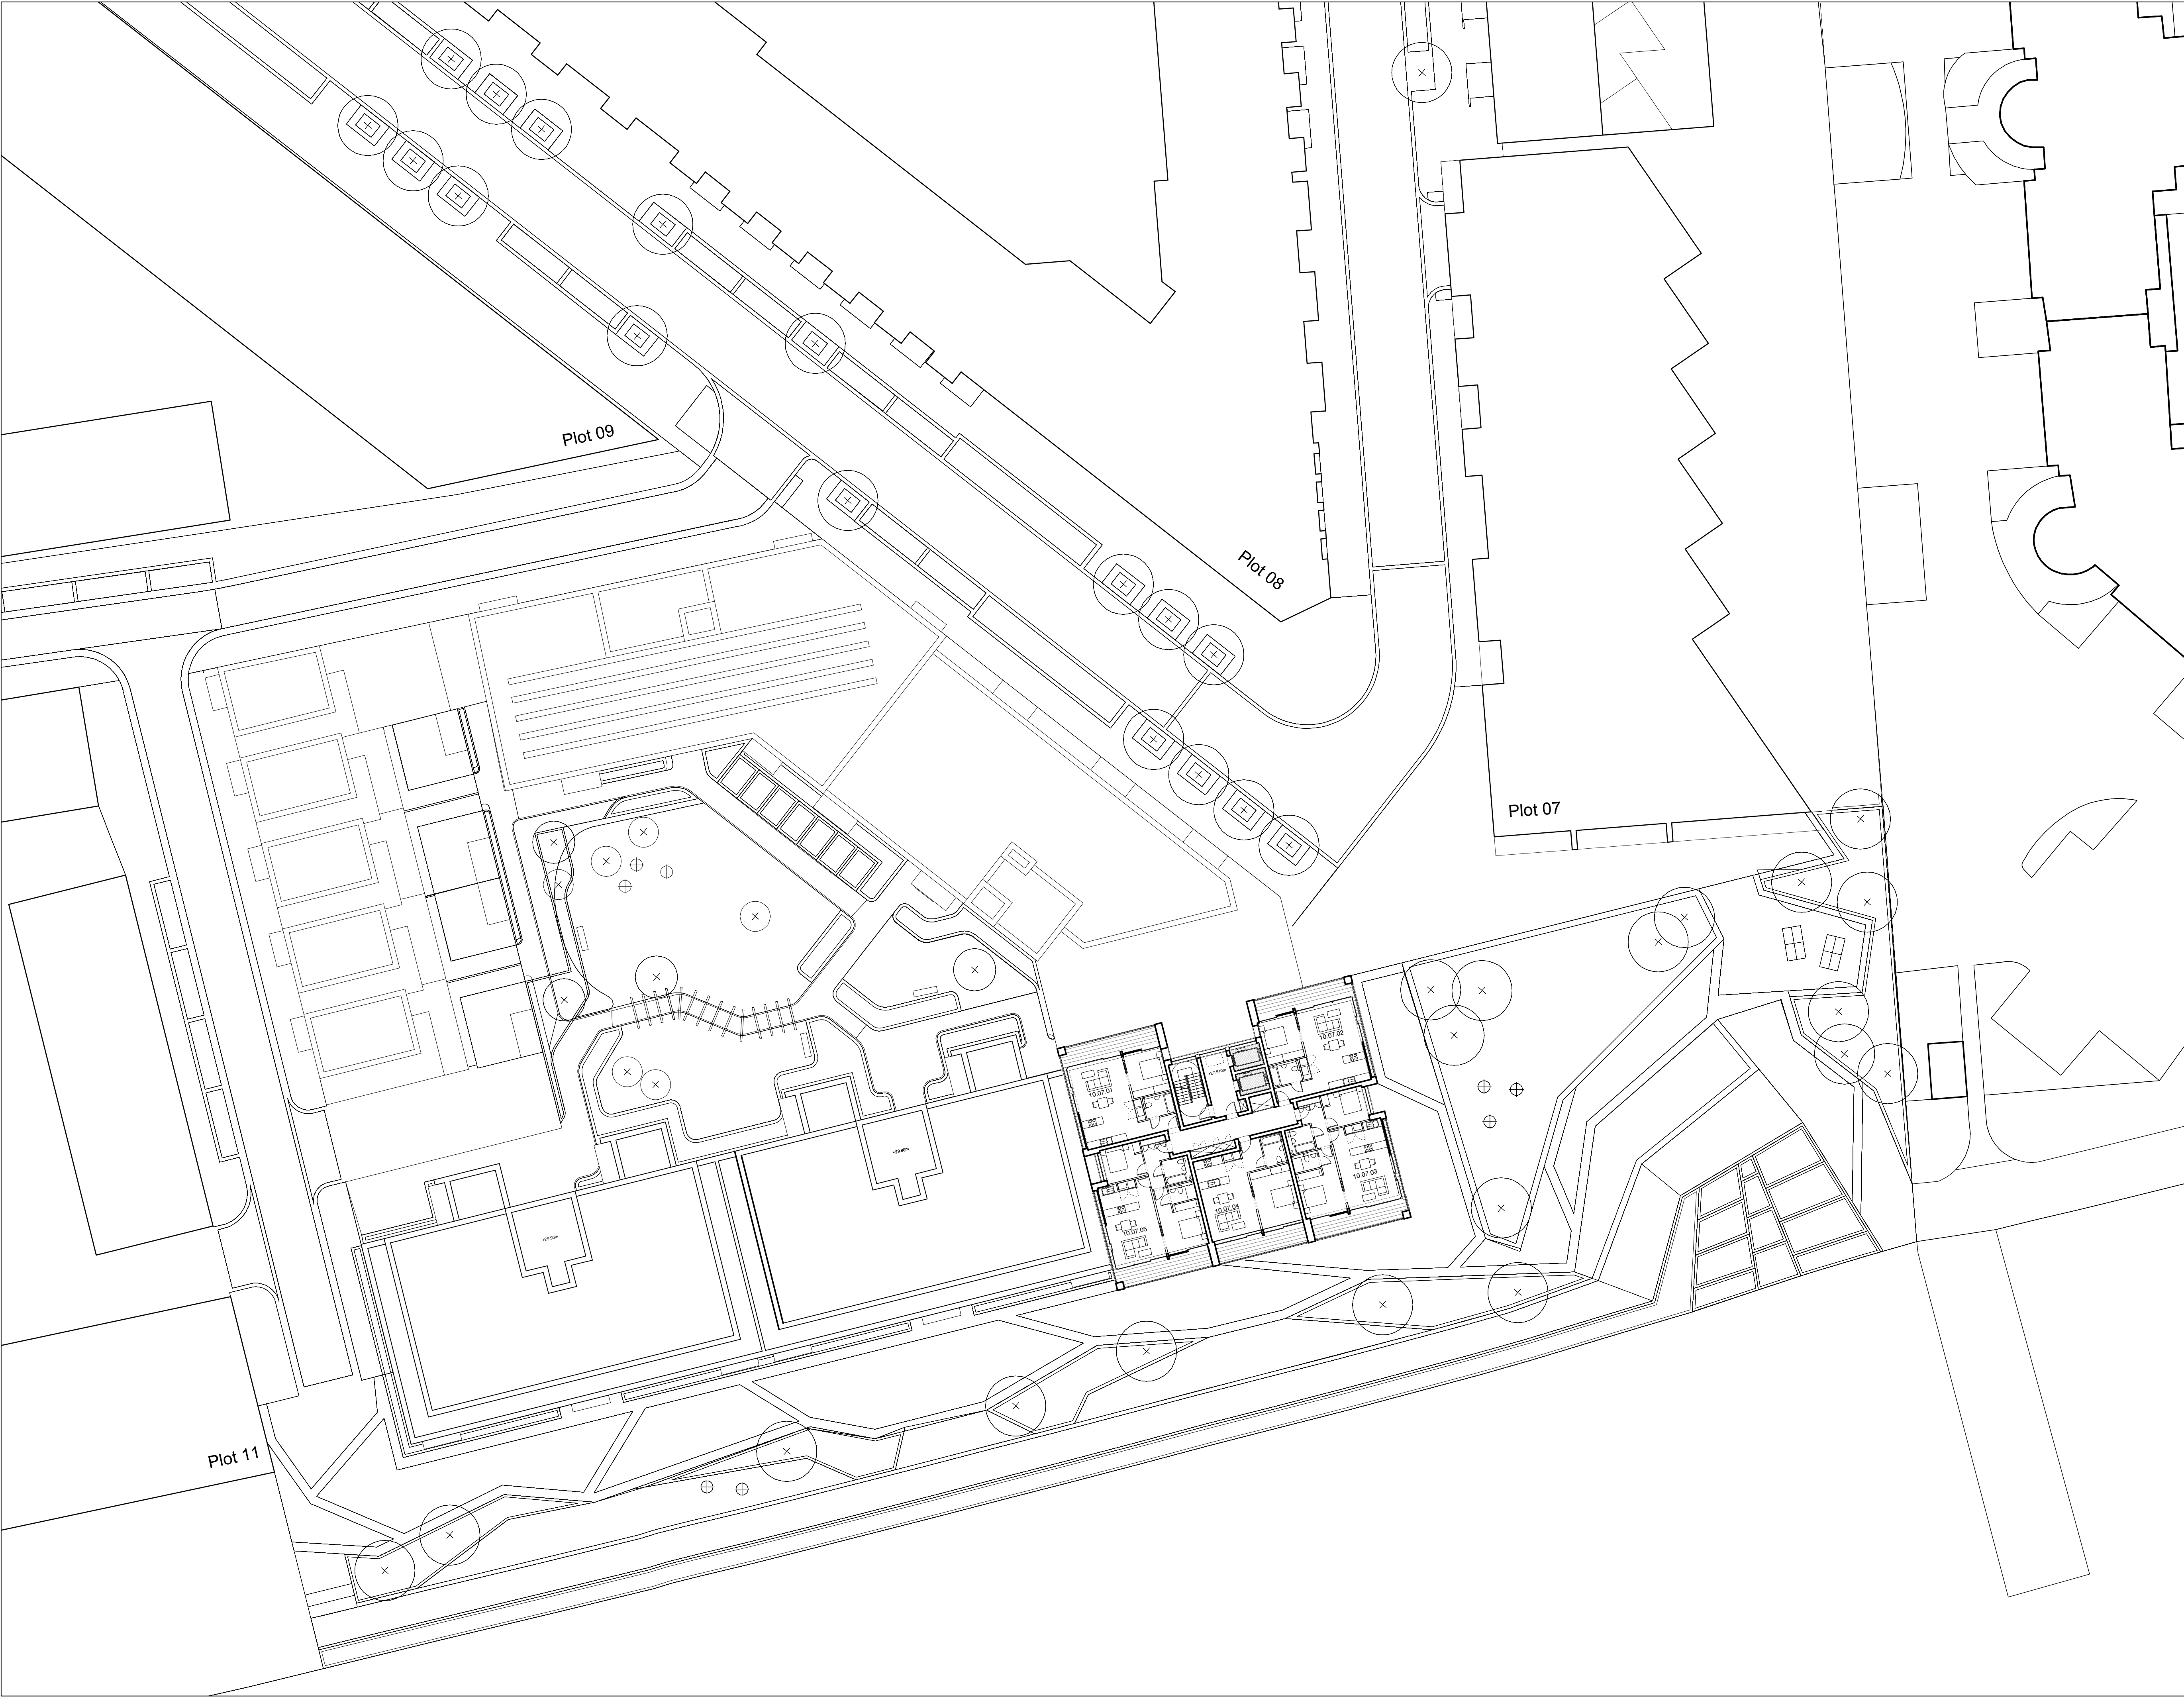

NOTES:
DIMENSIONS NOT TO BE SCALED FROM THIS
DRAWING. CONTRACTORS TO NOTIFY
ARCHITECTS OF SITE VARIATIONS
AFFECTING INFORMATION ON THIS
DRAWING. THIS DRAWING IS COPYRIGHT OF
GLENN HOWELLS ARCHITECTS.

PLOT LOCATION KEY

----- APPLICATION BOUNDARY

PRIVATE EXTERNAL AREA

Date	Rev	By	Details
110923	P1	SB	Detailed planning application

LOCATION KEY

PLANNING ISSUE


GLENN HOWELLS ARCHITECTS
321 Bradford St, Digbeth, Birmingham, B5 6ET
Tel. 0121 666 7640 F. 0121 666 7641
mail@glennhowells.co.uk

Project
Minoco Plot Design

Client
Clearstorm Limited and Heracles Limited
both wholly owned subsidiaries of Ballymore Group


Drawing Title
Plot 10
Seventh Floor Plan

Date	Scale	Checked
Sept 2011	1:250@A1 1:500@A3	DM
Project Ref.	Drawing No.	Revision
1833	DPA-10-107	P1

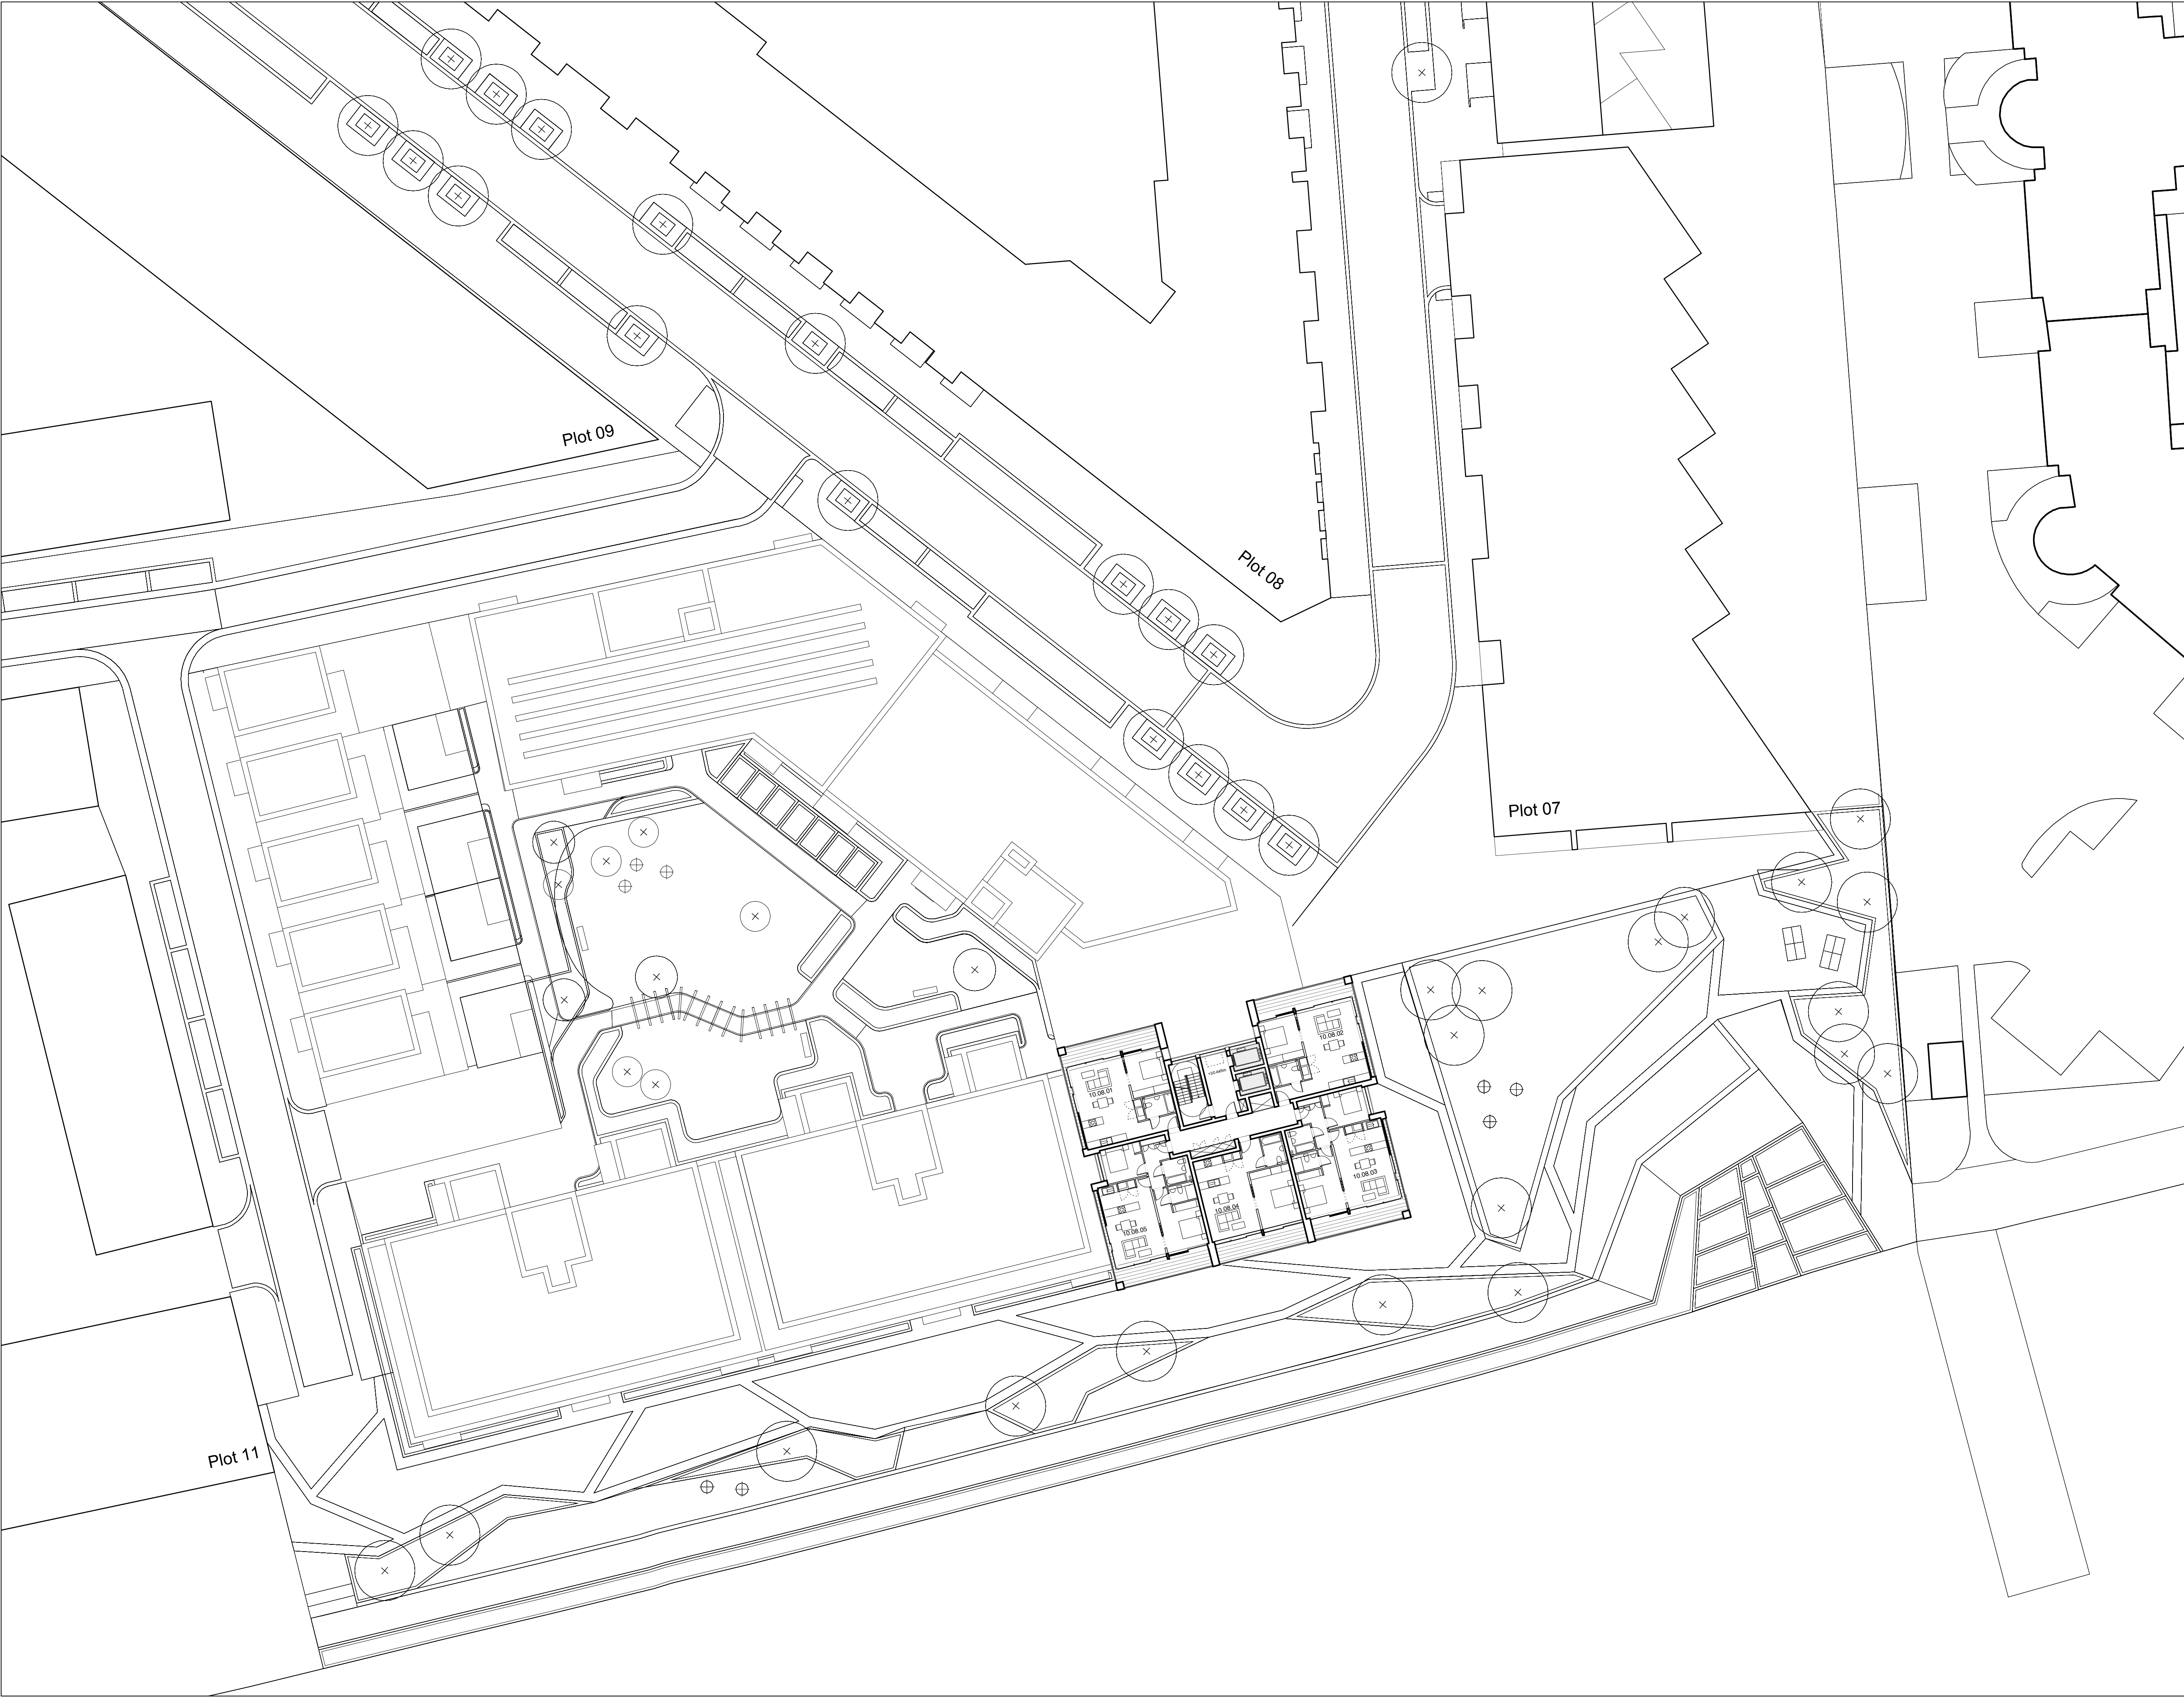


NOTES:
DIMENSIONS NOT TO BE SCALED FROM THIS
DRAWING. CONTRACTORS TO NOTIFY
ARCHITECTS OF SITE VARIATIONS
AFFECTING INFORMATION ON THIS
DRAWING. THIS DRAWING IS COPYRIGHT OF
GLENN HOWELLS ARCHITECTS.

PLOT LOCATION KEY

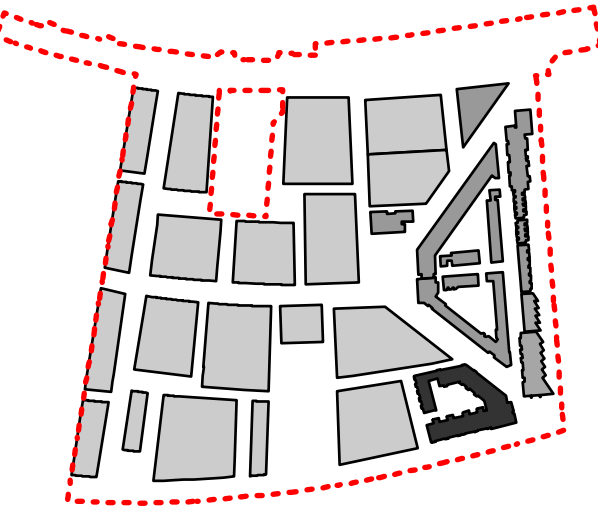


APPLICATION BOUNDARY

PRIVATE EXTERNAL AREA

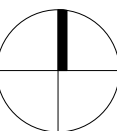

Date	Rev	By	Details
110923	P1	SB	Detailed planning application

LOCATION KEY

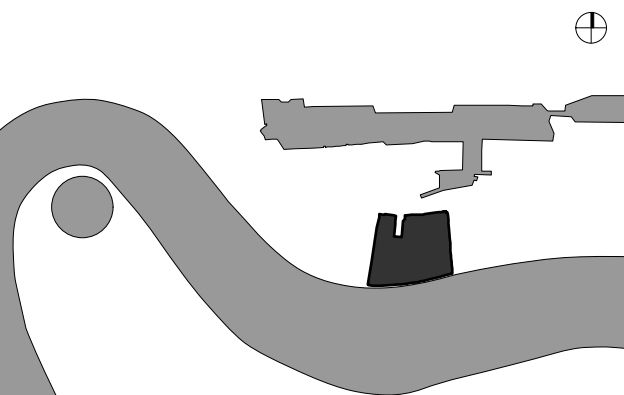

PLANNING ISSUE


GLENN HOWELLS ARCHITECTS
321 Bradford St, Digbeth, Birmingham, B5 6ET
Tel. 0121 666 7640 F. 0121 666 7641
mail@glennhowells.co.uk

Project
Minoco Plot Design

Client
Clearstorm Limited and Heracles Limited
both wholly owned subsidiaries of Ballymore Group

Drawing Title
Plot 10
Eighth Floor Plan

Date	Scale	Checked
Sept 2011	1:250@A1 1:500@A3	DM
Project Ref.	Drawing No.	Revision
1833	DPA-10-108	P1

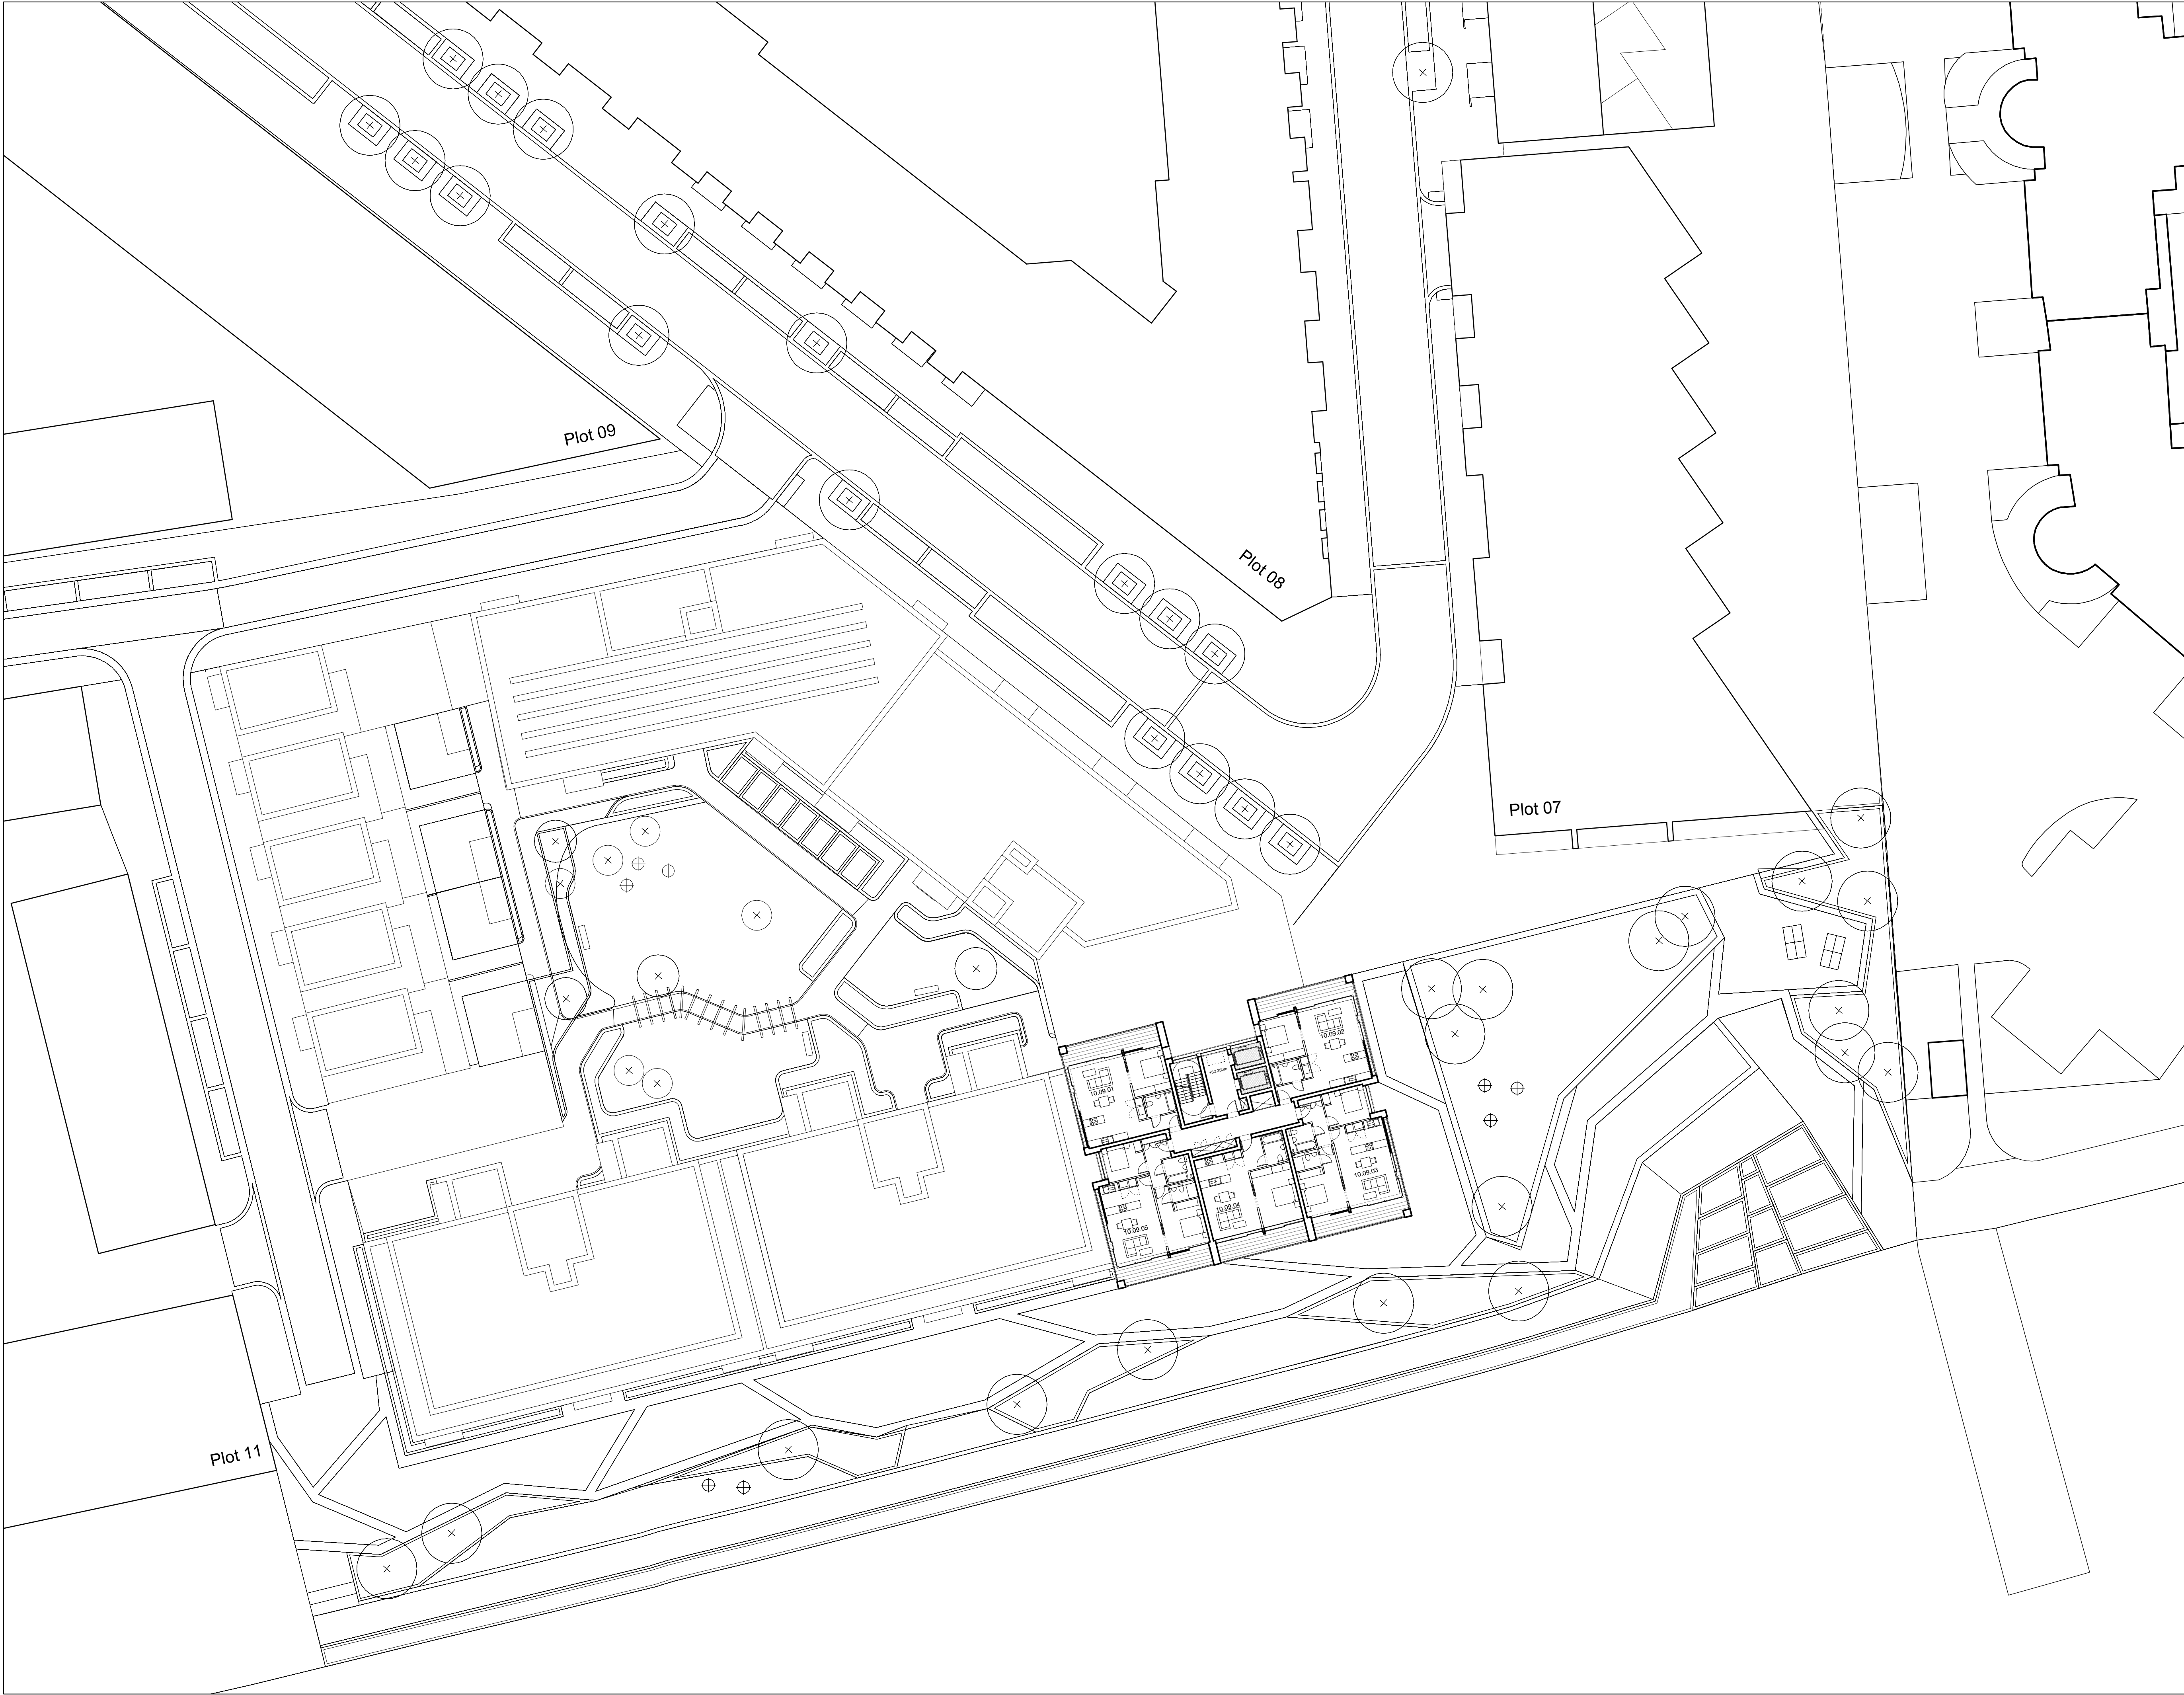

NOTES:
DIMENSIONS NOT TO BE SCALED FROM THIS
DRAWING. CONTRACTORS TO NOTIFY
ARCHITECTS OF SITE VARIATIONS
AFFECTING INFORMATION ON THIS
DRAWING. THIS DRAWING IS COPYRIGHT OF
GLENN HOWELLS ARCHITECTS.

PLOT LOCATION KEY

----- APPLICATION BOUNDARY

PRIVATE EXTERNAL AREA

Date
110923

Rev
P1

By
SB

Details
Detailed planning application

LOCATION KEY

PLANNING ISSUE


GLENN HOWELLS ARCHITECTS
321 Bradford St, Digbeth, Birmingham, B5 6ET
Tel. 0121 666 7640 F. 0121 666 7641
mail@glennhowells.co.uk

Project
Minoco Plot Design

Client
Clearstorm Limited and Heracles Limited
both wholly owned subsidiaries of Ballymore Group


Drawing Title
Plot 10
Ninth Floor Plan

Date Sept 2011	Scale 1:250@A1 1:500@A3	Checked DM
Project Ref. 1833	Drawing No. DPA-10-109	Revision P1

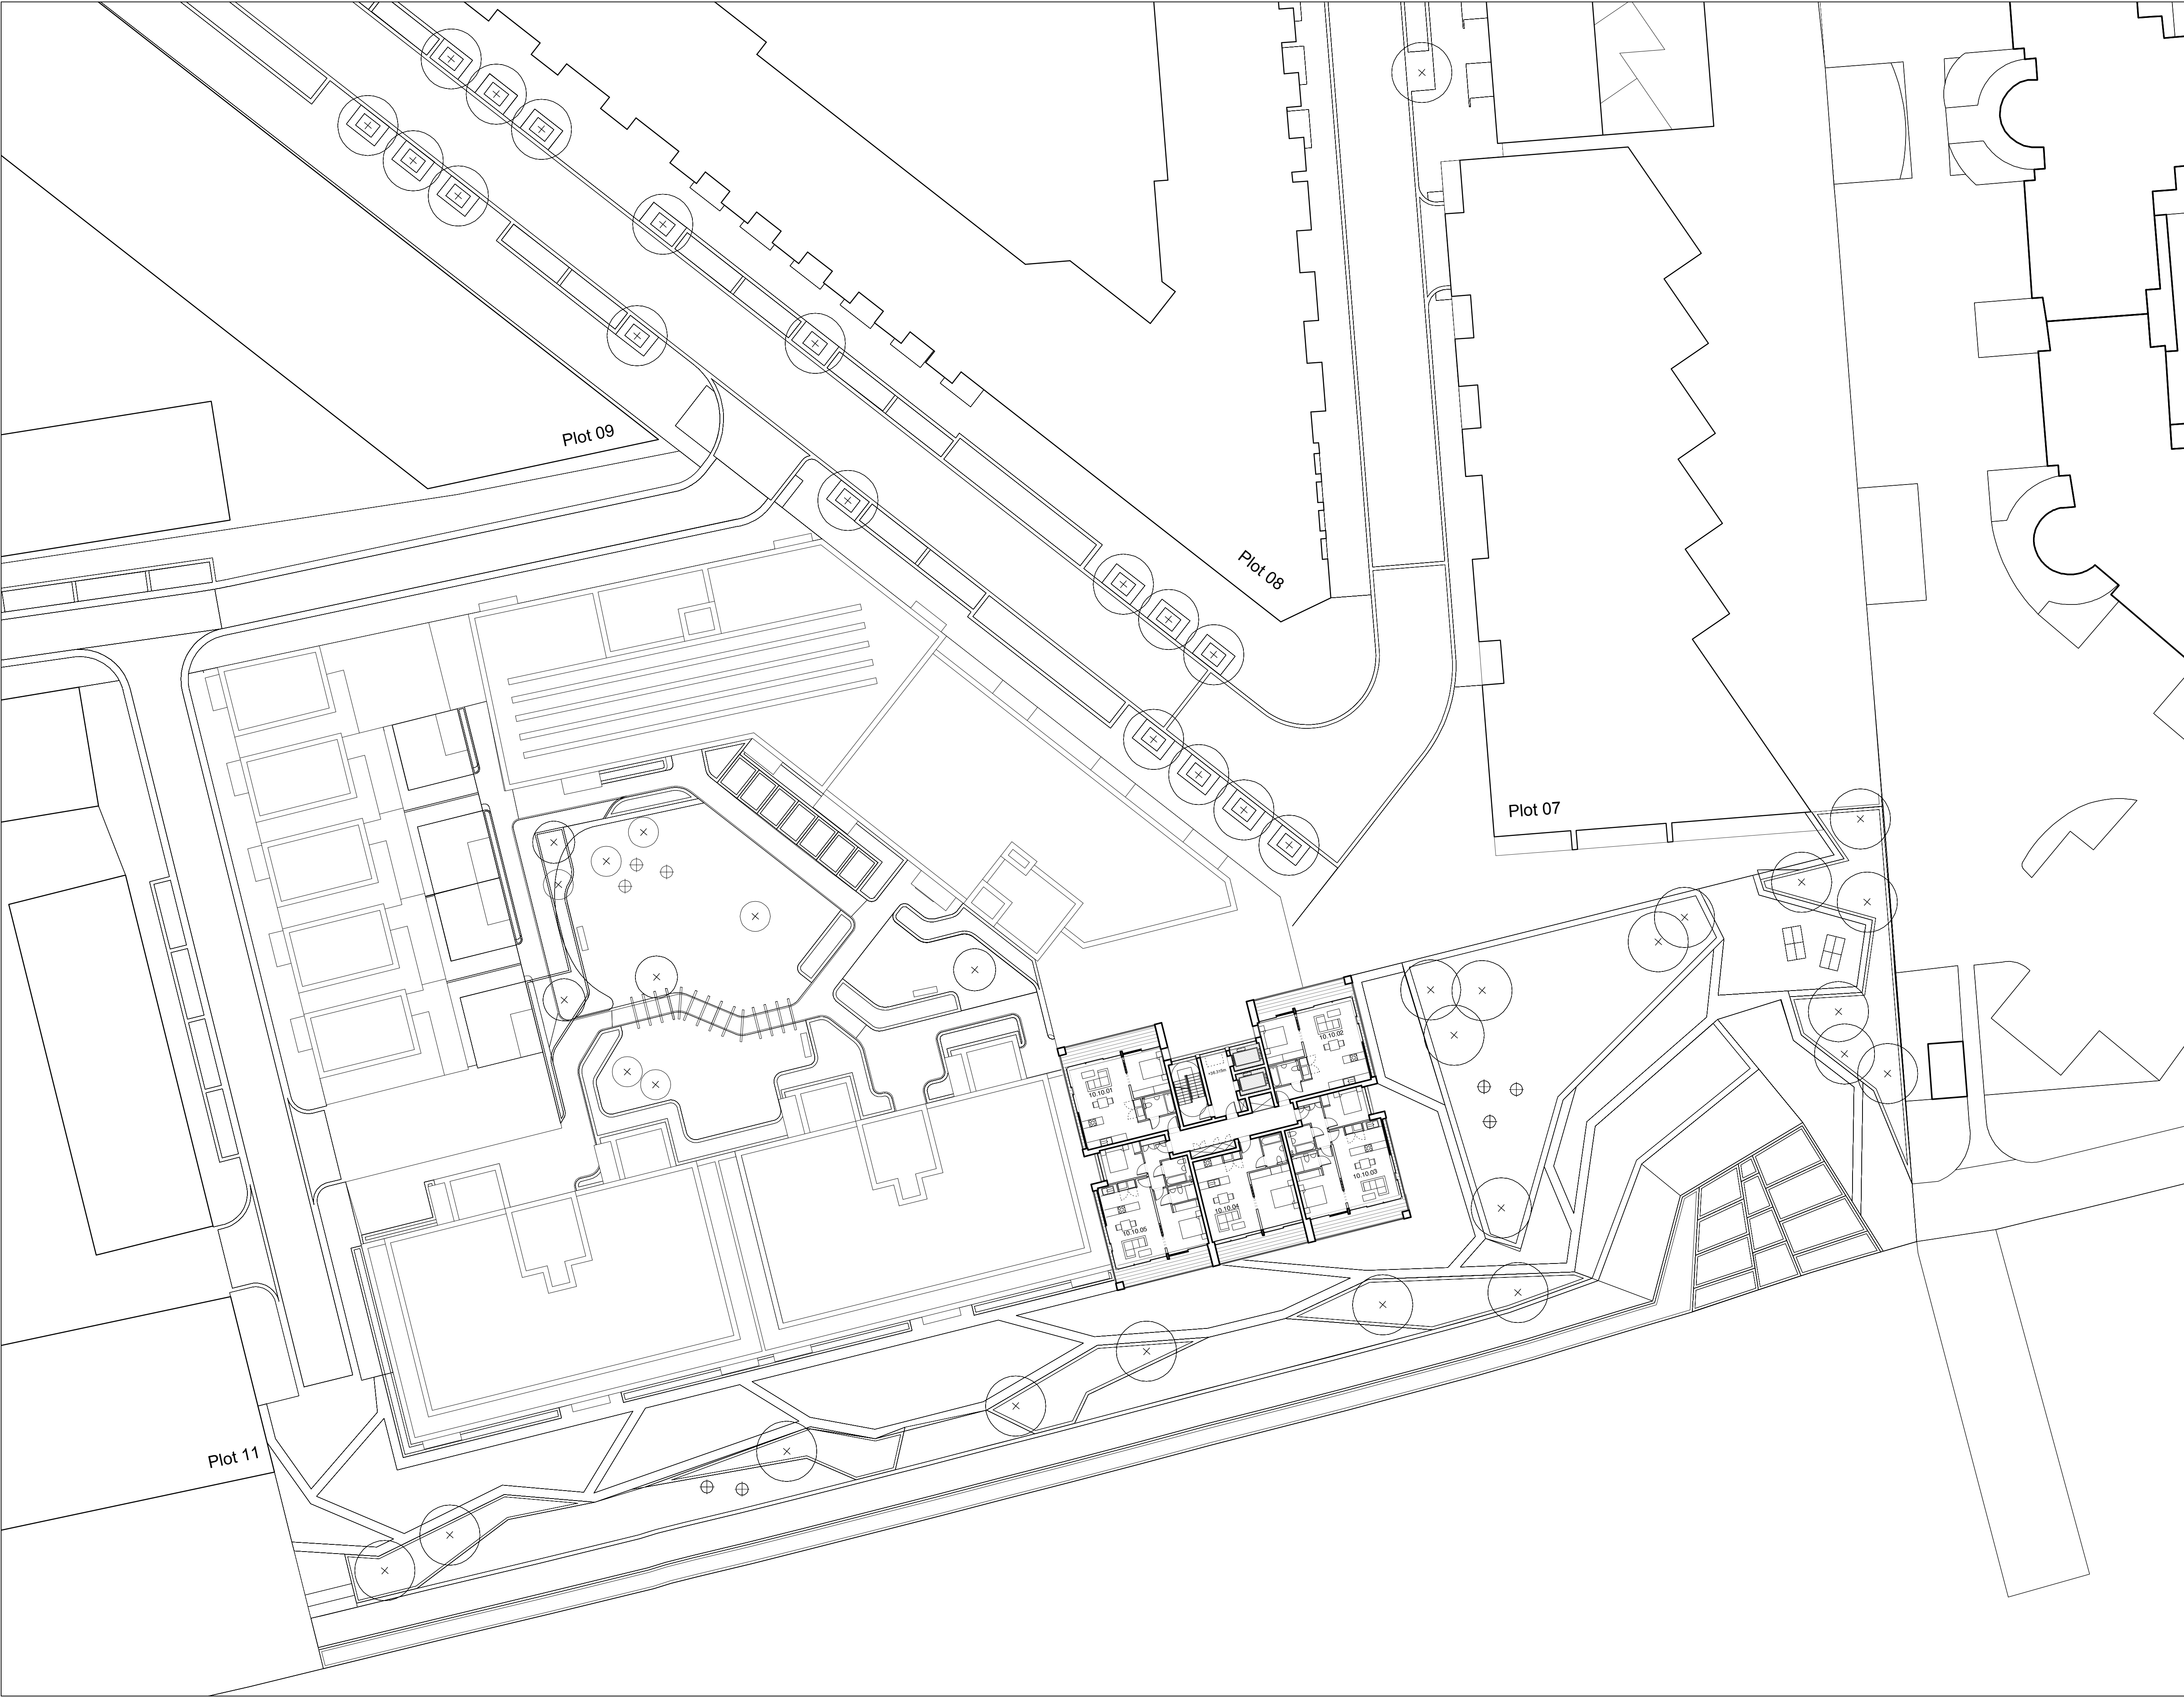


NOTES:
DIMENSIONS NOT TO BE SCALED FROM THIS
DRAWING. CONTRACTORS TO NOTIFY
ARCHITECTS OF SITE VARIATIONS
AFFECTING INFORMATION ON THIS
DRAWING. THIS DRAWING IS COPYRIGHT OF
GLENN HOWELLS ARCHITECTS.

PLOT LOCATION KEY

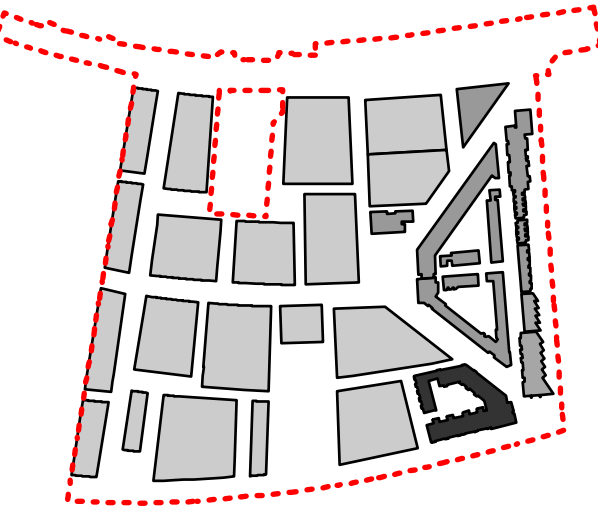


--- APPLICATION BOUNDARY

PRIVATE EXTERNAL AREA

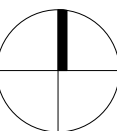

Date	Rev	By	Details
110923	P1	SB	Detailed planning application

LOCATION KEY

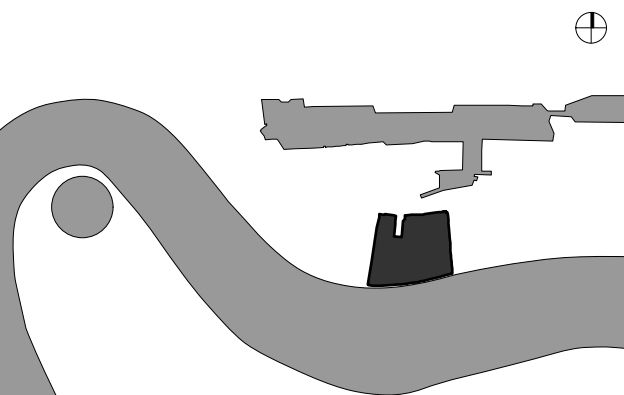

PLANNING ISSUE


GLENN HOWELLS ARCHITECTS
321 Bradford St, Digbeth, Birmingham, B5 6ET
Tel. 0121 666 7640 F. 0121 666 7641
mail@glennhowells.co.uk

Project
Minoco Plot Design

Client
Clearstorm Limited and Heracles Limited
both wholly owned subsidiaries of Ballymore Group


Drawing Title
Plot 10
Tenth Floor Plan

Date	Scale	Checked
Sept 2011	1:250@A1 1:500@A3	DM
Project Ref.	Drawing No.	Revision
1833	DPA-10-110	P1

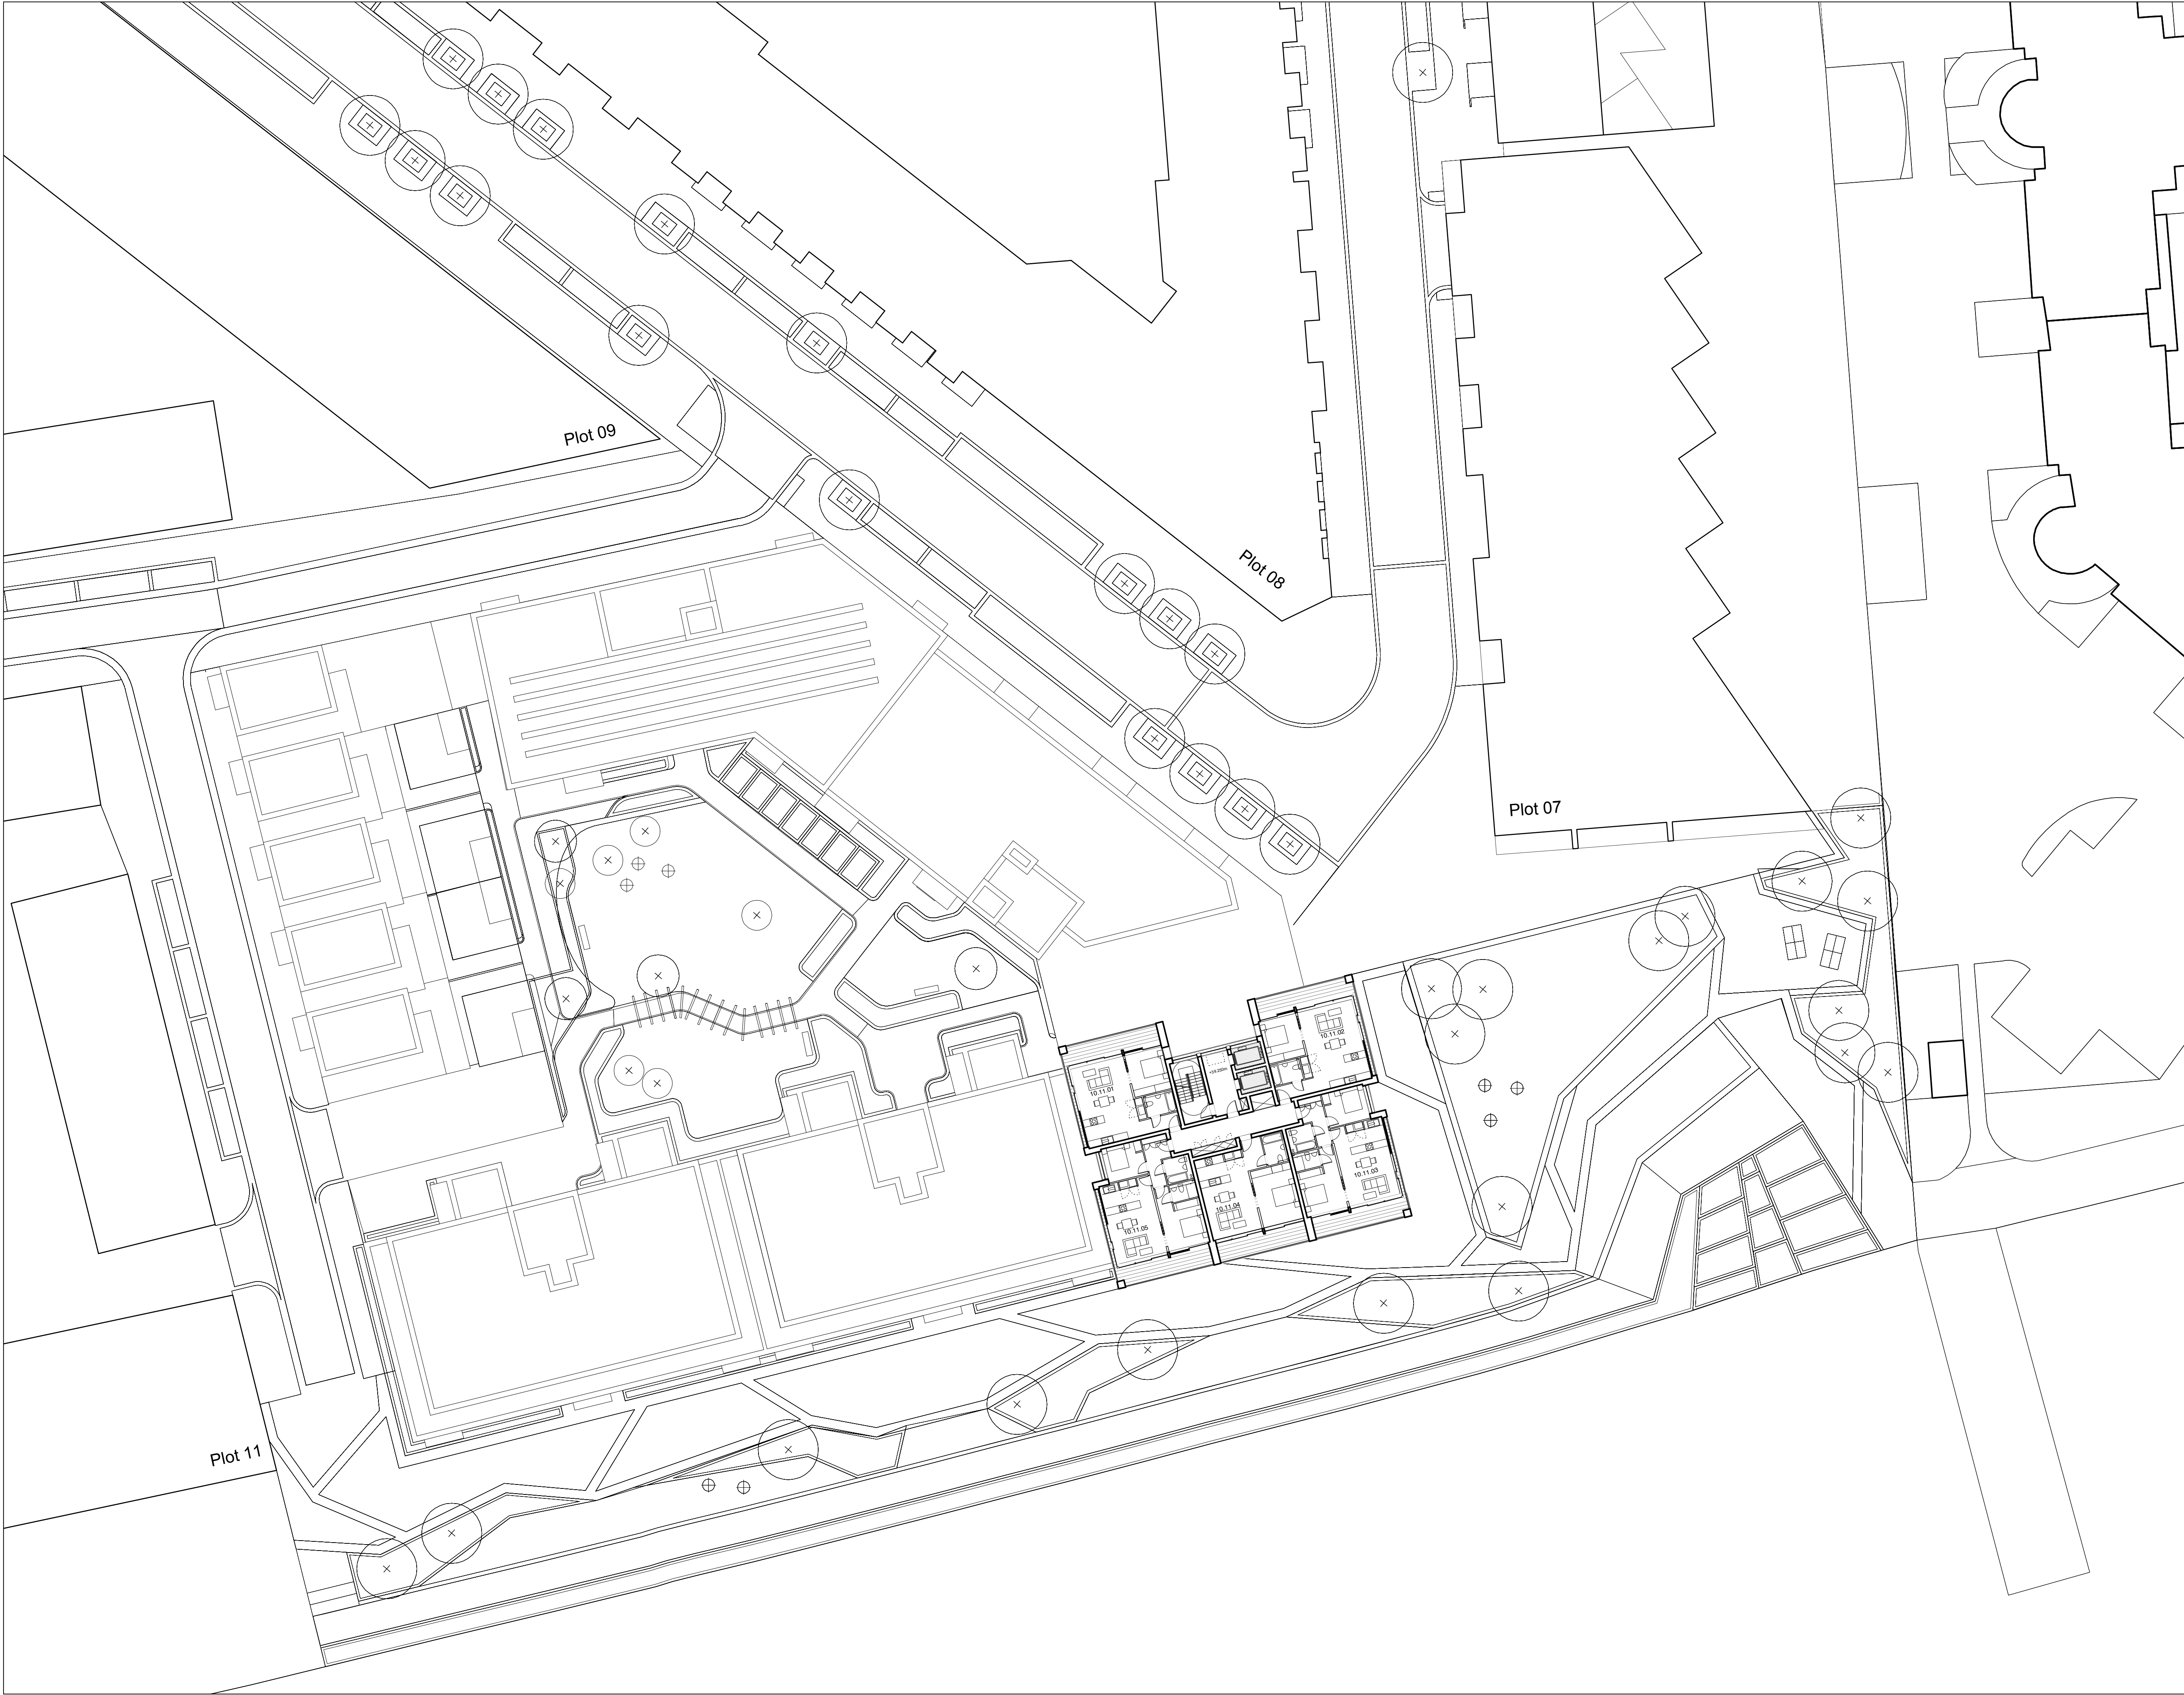


NOTES:
DIMENSIONS NOT TO BE SCALED FROM THIS
DRAWING. CONTRACTORS TO NOTIFY
ARCHITECTS OF SITE VARIATIONS
AFFECTING INFORMATION ON THIS
DRAWING. THIS DRAWING IS COPYRIGHT OF
GLENN HOWELLS ARCHITECTS.

PLOT LOCATION KEY

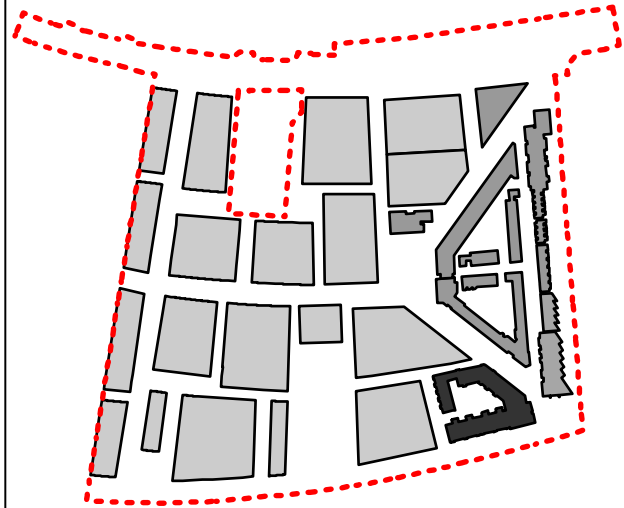


--- APPLICATION BOUNDARY

PRIVATE EXTERNAL AREA

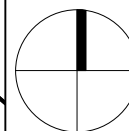

Date	Rev	By	Details
110923	P1	SB	Detailed planning application

LOCATION KEY

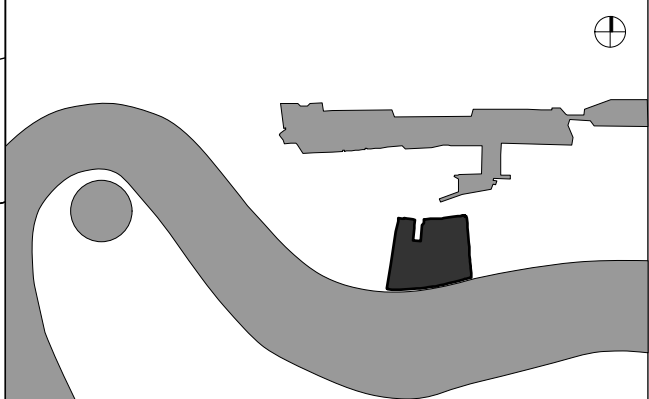

PLANNING ISSUE


GLENN HOWELLS ARCHITECTS
321 Bradford St, Digbeth, Birmingham, B5 6ET
Tel. 0121 666 7640 F. 0121 666 7641
mail@glennhowells.co.uk

Project
Minoco Plot Design

Client
Clearstorm Limited and Heracles Limited
both wholly owned subsidiaries of Ballymore Group

Drawing Title
Plot 10
Eleventh Floor Plan

Date	Scale	Checked
Sept 2011	1:250@A1 1:500@A3	DM
Project Ref.	Drawing No.	Revision
1833	DPA-10-111	P1

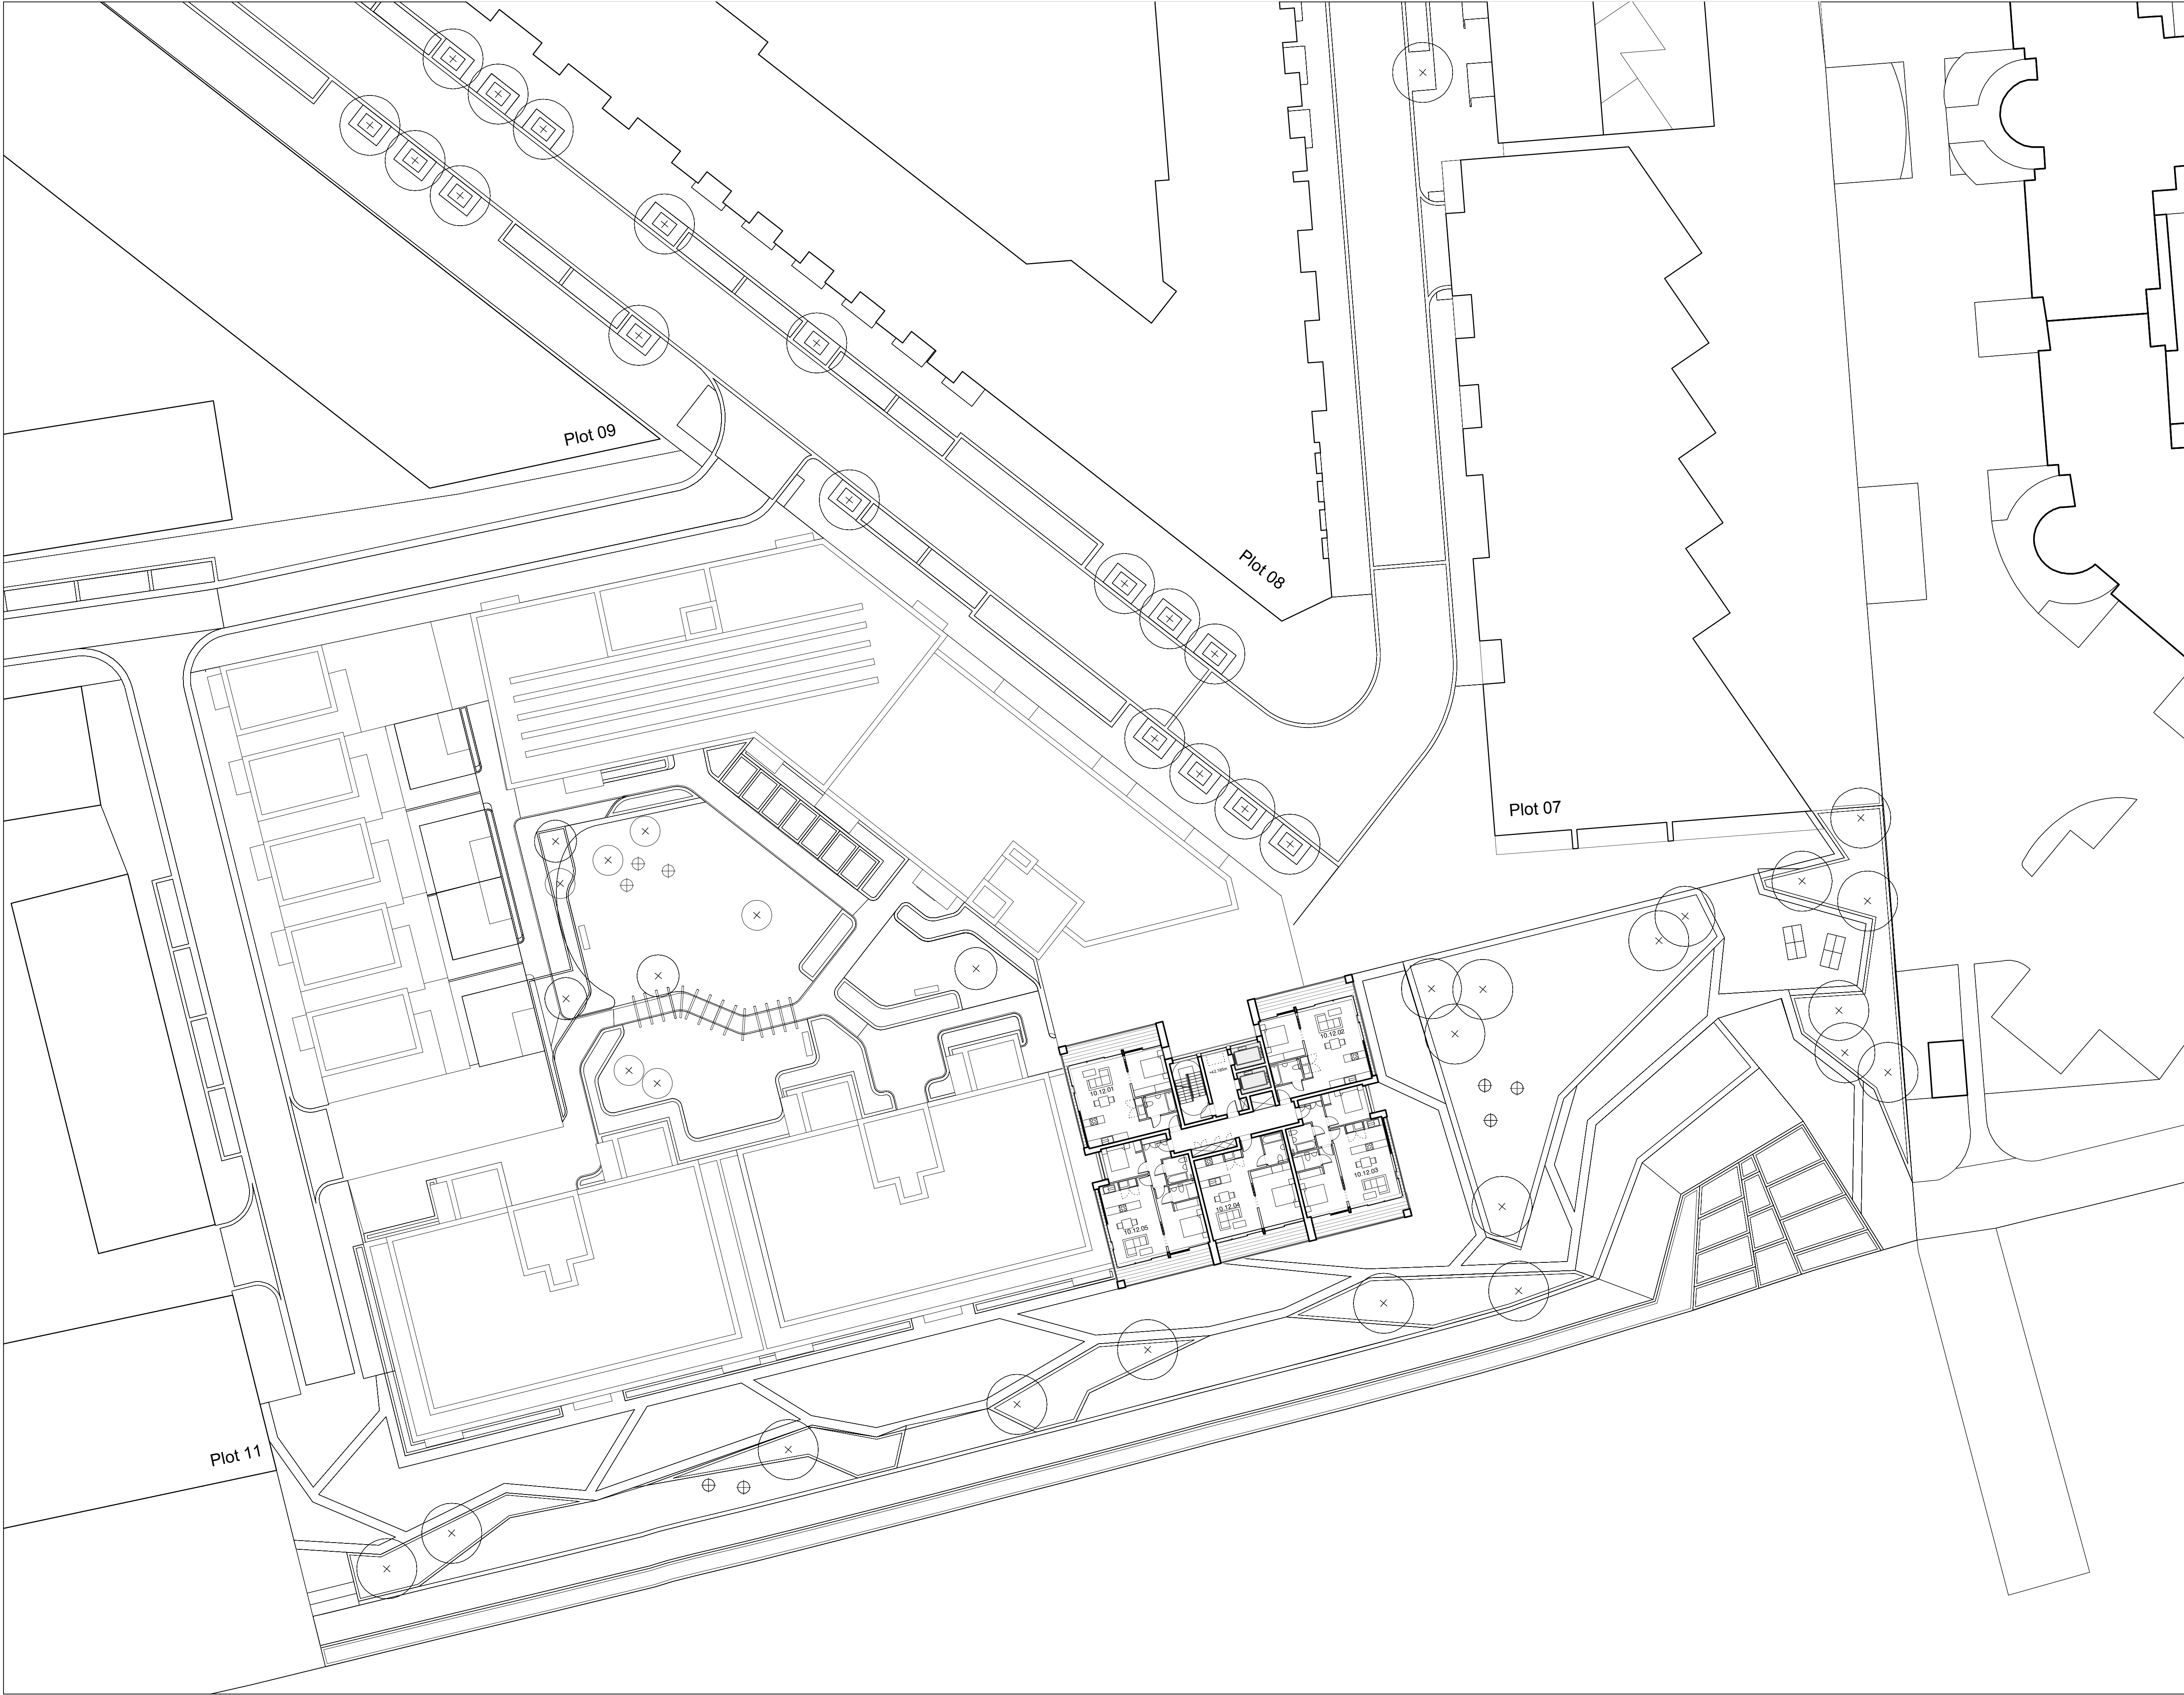

NOTES:
DIMENSIONS NOT TO BE SCALED FROM THIS
DRAWING. CONTRACTORS TO NOTIFY
ARCHITECTS OF SITE VARIATIONS
AFFECTING INFORMATION ON THIS
DRAWING. THIS DRAWING IS COPYRIGHT OF
GLENN HOWELLS ARCHITECTS.

PLOT LOCATION KEY

----- APPLICATION BOUNDARY

PRIVATE EXTERNAL AREA

Date	Rev	By	Details
110923	P1	SB	Detailed planning application

LOCATION KEY

PLANNING ISSUE


GLENN HOWELLS ARCHITECTS
321 Bradford St, Digbeth, Birmingham, B5 6ET
Tel. 0121 666 7640 F. 0121 666 7641
mail@glennhowells.co.uk

Project
Minoco Plot Design

Client
Clearstorm Limited and Heracles Limited
both wholly owned subsidiaries of Ballymore Group

Drawing Title
Plot 10
Twelfth Floor Plan

Date	Scale	Checked
Sept 2011	1:250@A1 1:500@A3	DM
Project Ref.	Drawing No.	Revision
1833	DPA-10-112	P1

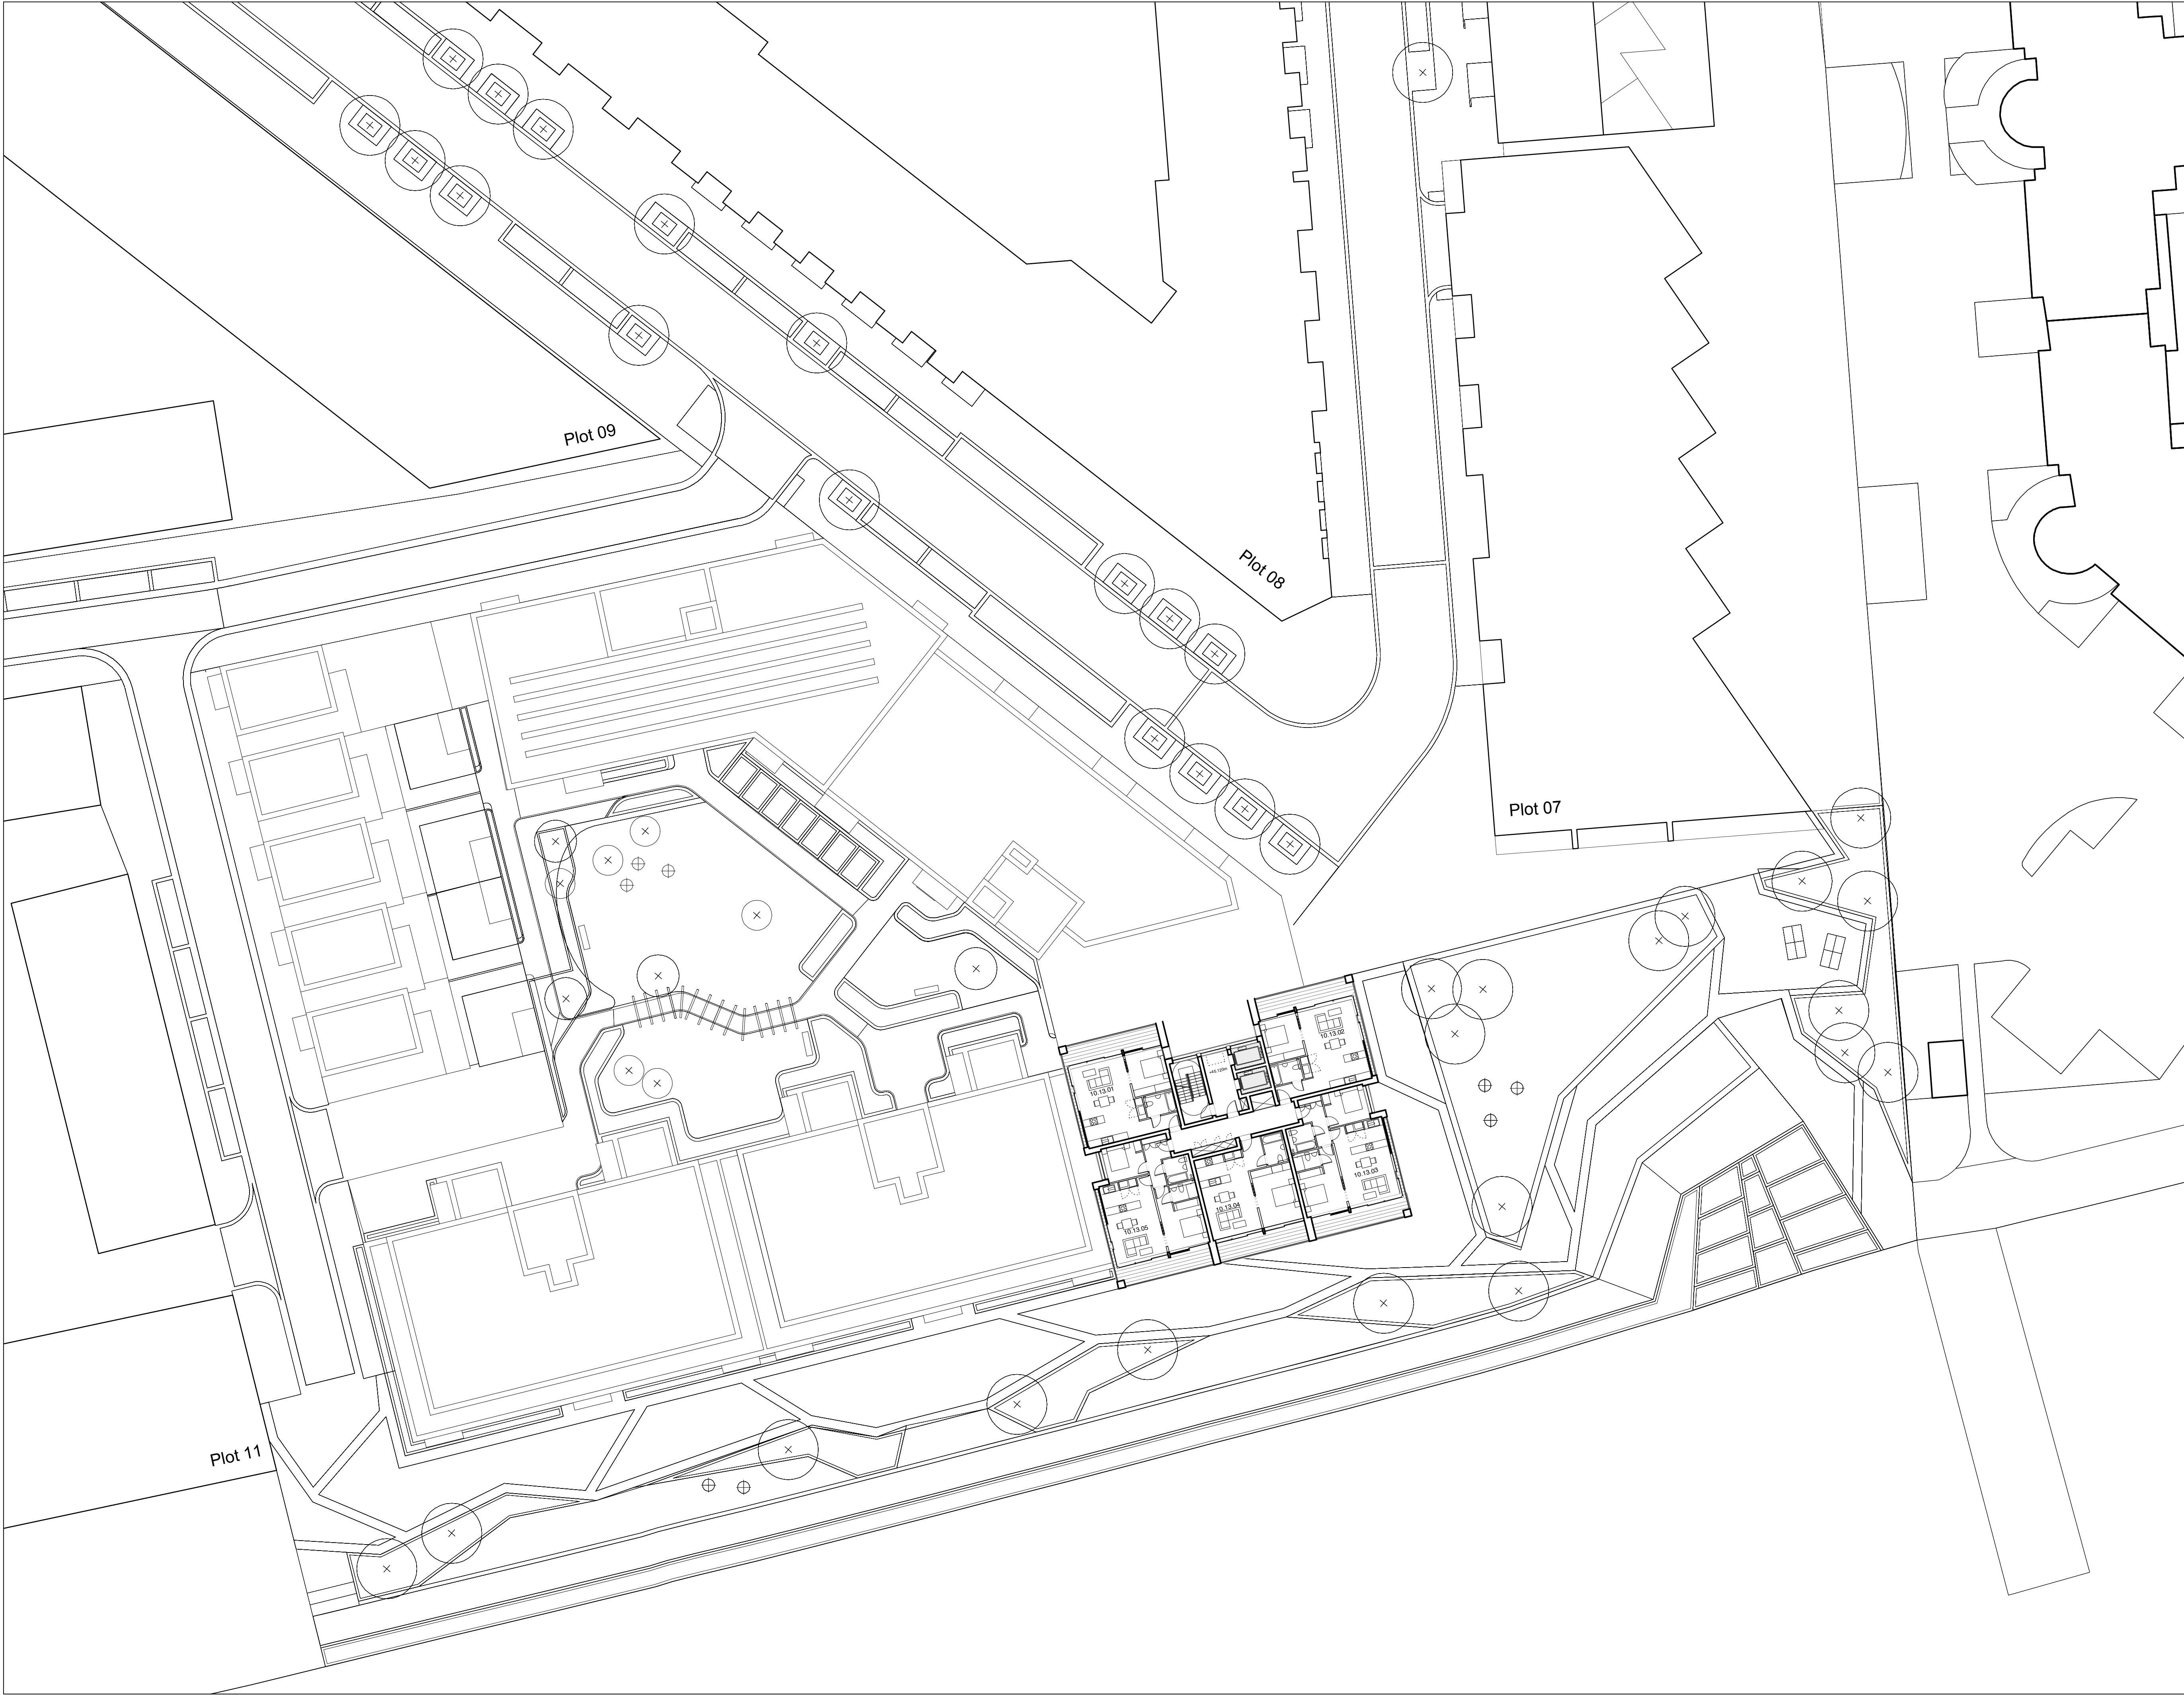

NOTES:
DIMENSIONS NOT TO BE SCALED FROM THIS
DRAWING. CONTRACTORS TO NOTIFY
ARCHITECTS OF SITE VARIATIONS
AFFECTING INFORMATION ON THIS
DRAWING. THIS DRAWING IS COPYRIGHT OF
GLENN HOWELLS ARCHITECTS.

PLOT LOCATION KEY

----- APPLICATION BOUNDARY

PRIVATE EXTERNAL AREA

Date	Rev	By	Details
110923	P1	SB	Detailed planning application

LOCATION KEY

PLANNING ISSUE

GLENN HOWELLS ARCHITECTS
321 Bradford St, Digbeth, Birmingham, B5 6ET
Tel. 0121 666 7640 F. 0121 666 7641
mail@glennhowells.co.uk


Project
Minoco Plot Design

Client
Clearstorm Limited and Heracles Limited
both wholly owned subsidiaries of Ballymore Group

Drawing Title
Plot 10
Thirteenth Floor Plan

Date	Scale	Checked
Sept 2011	1:250@A1 1:500@A3	DM

Project Ref.	Drawing No.	Revision
1833	DPA-10-113	P1

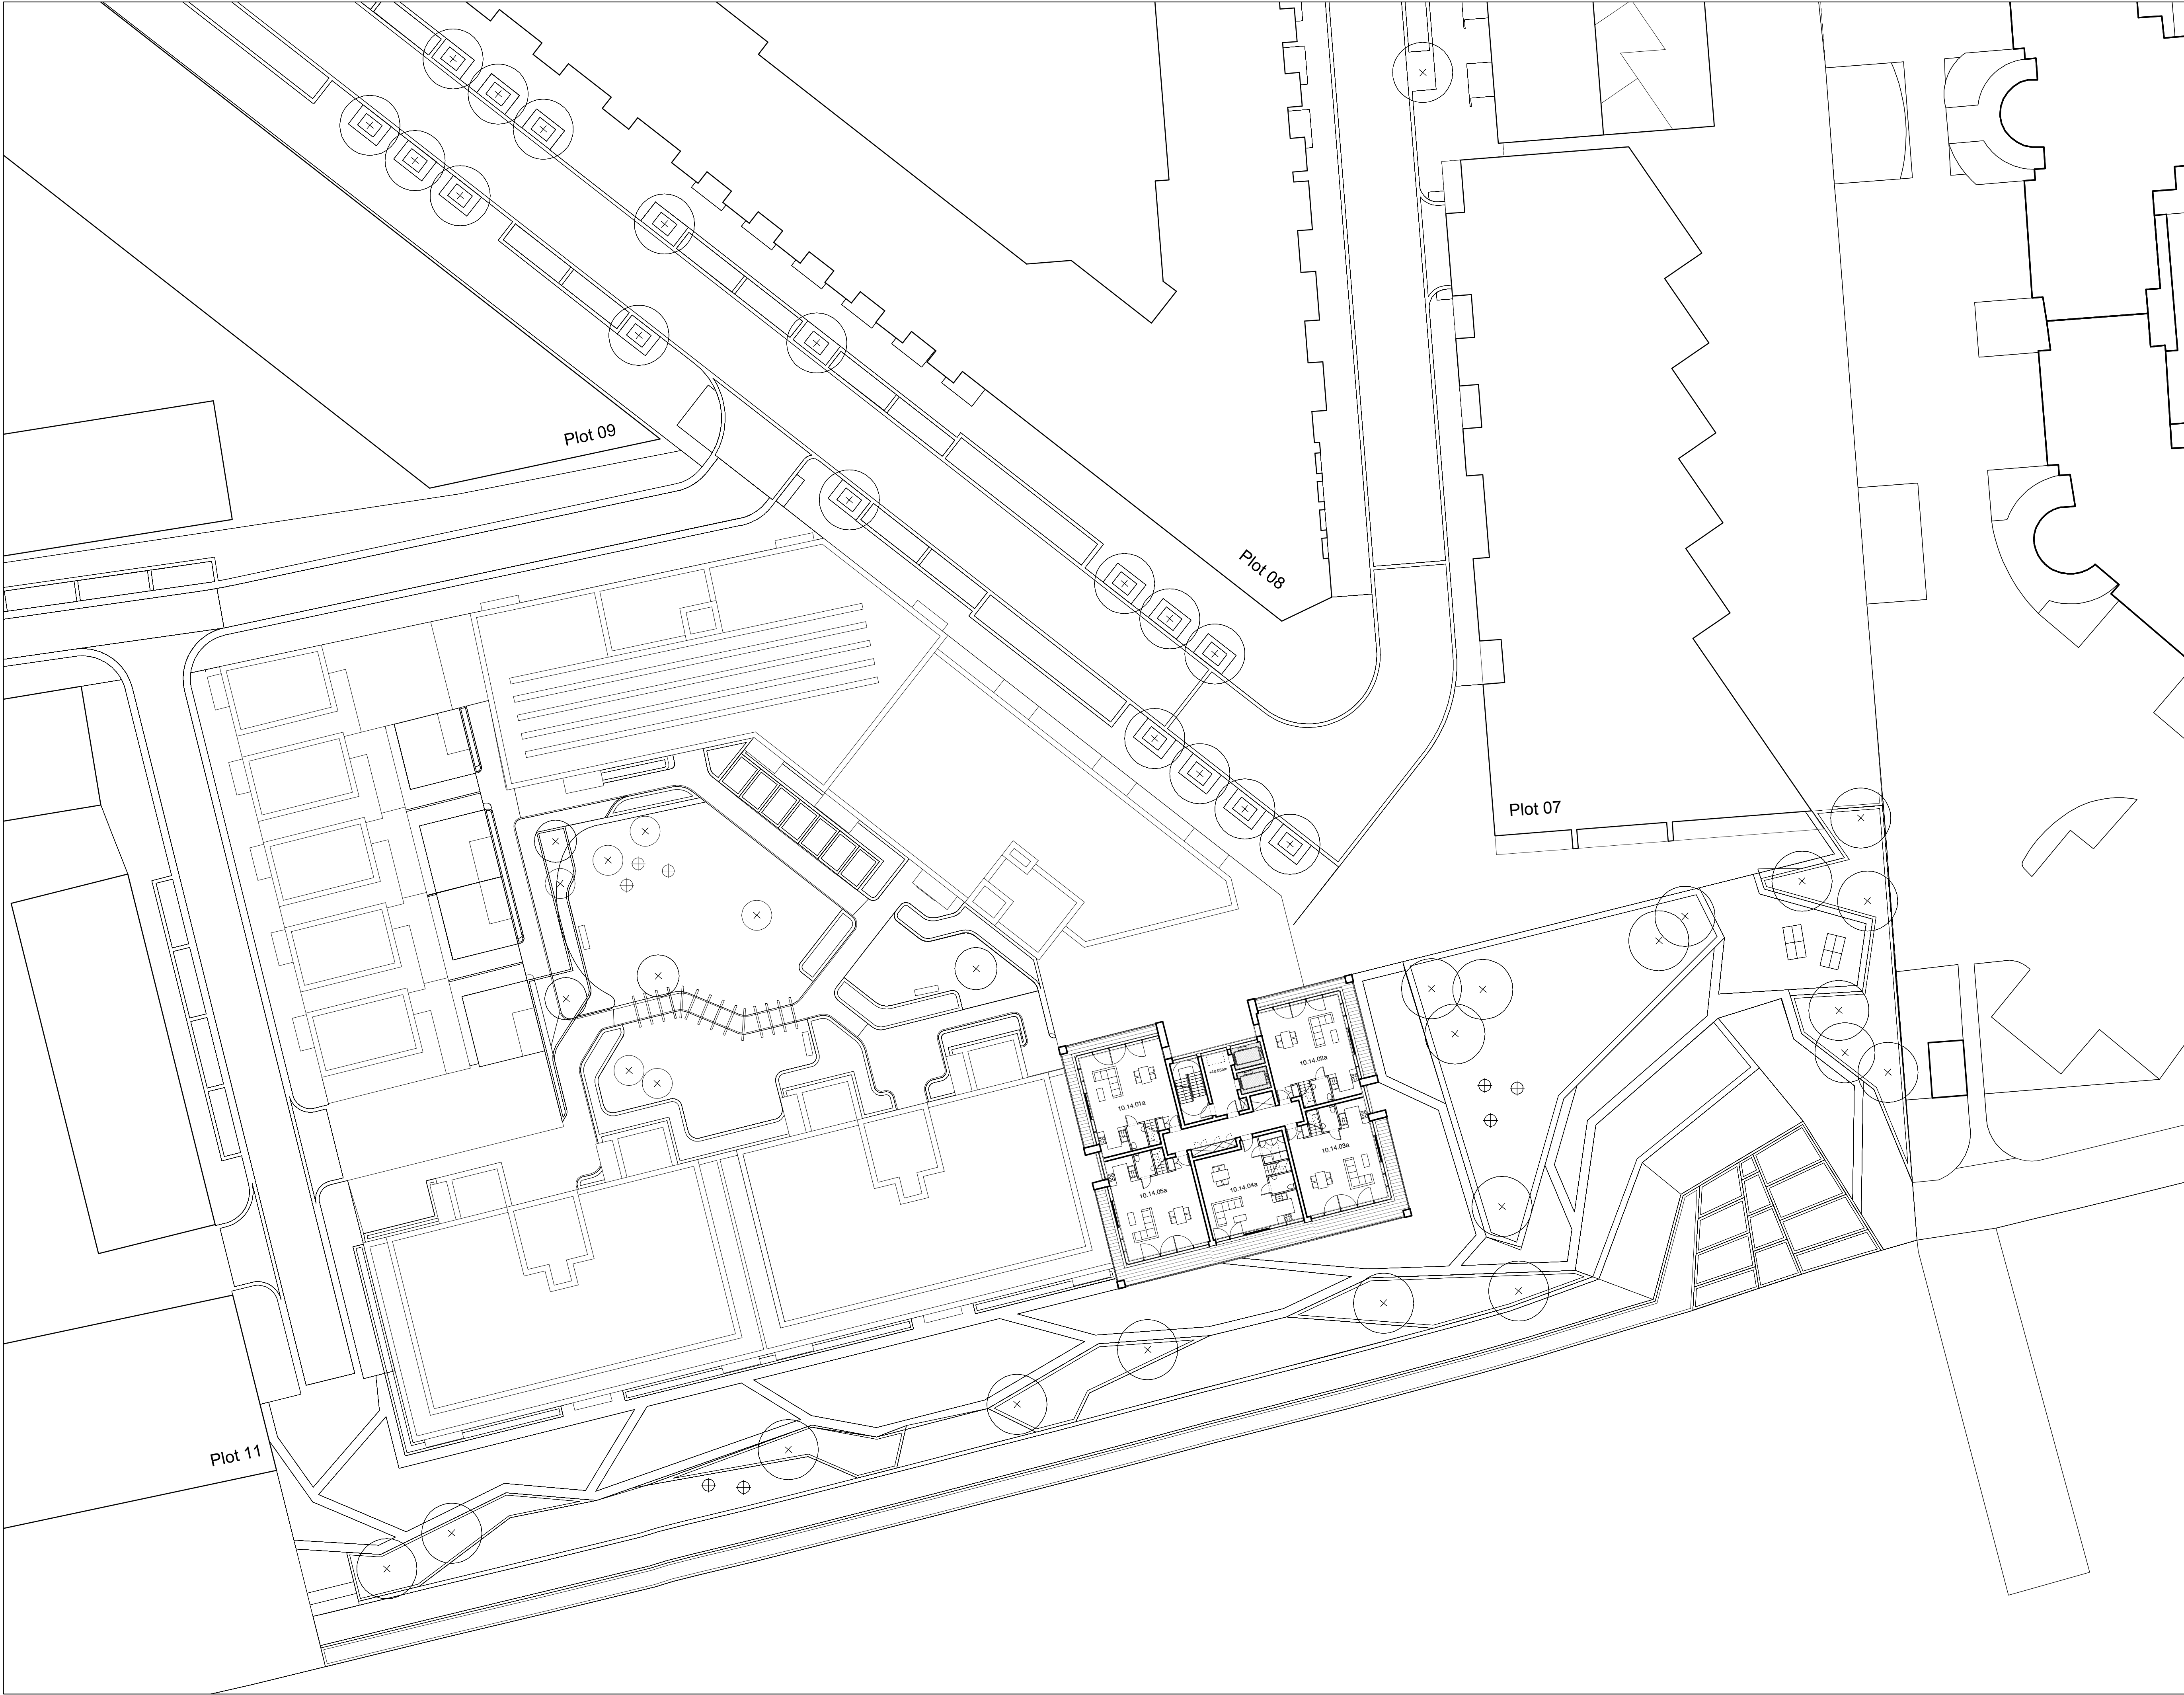

NOTES:
DIMENSIONS NOT TO BE SCALED FROM THIS
DRAWING. CONTRACTORS TO NOTIFY
ARCHITECTS OF SITE VARIATIONS
AFFECTING INFORMATION ON THIS
DRAWING. THIS DRAWING IS COPYRIGHT OF
GLENN HOWELLS ARCHITECTS.

PLOT LOCATION KEY

----- APPLICATION BOUNDARY

PRIVATE EXTERNAL AREA

110923

Rev P1

By SB

Details Detailed planning application

LOCATION KEY

PLANNING ISSUE


GLENN HOWELLS ARCHITECTS
321 Bradford St, Digbeth, Birmingham, B5 6ET
Tel. 0121 666 7640 F. 0121 666 7641
mail@glennhowells.co.uk

Project
Minoco Plot Design

Client
Clearstorm Limited and Heracles Limited
both wholly owned subsidiaries of Ballymore Group


Drawing Title
Plot 10
Fourteenth Floor Plan

Date	Scale	Checked
Sept 2011	1:250@A1 1:500@A3	DM
Project Ref.	Drawing No.	Revision
1833	DPA-10-114	P1

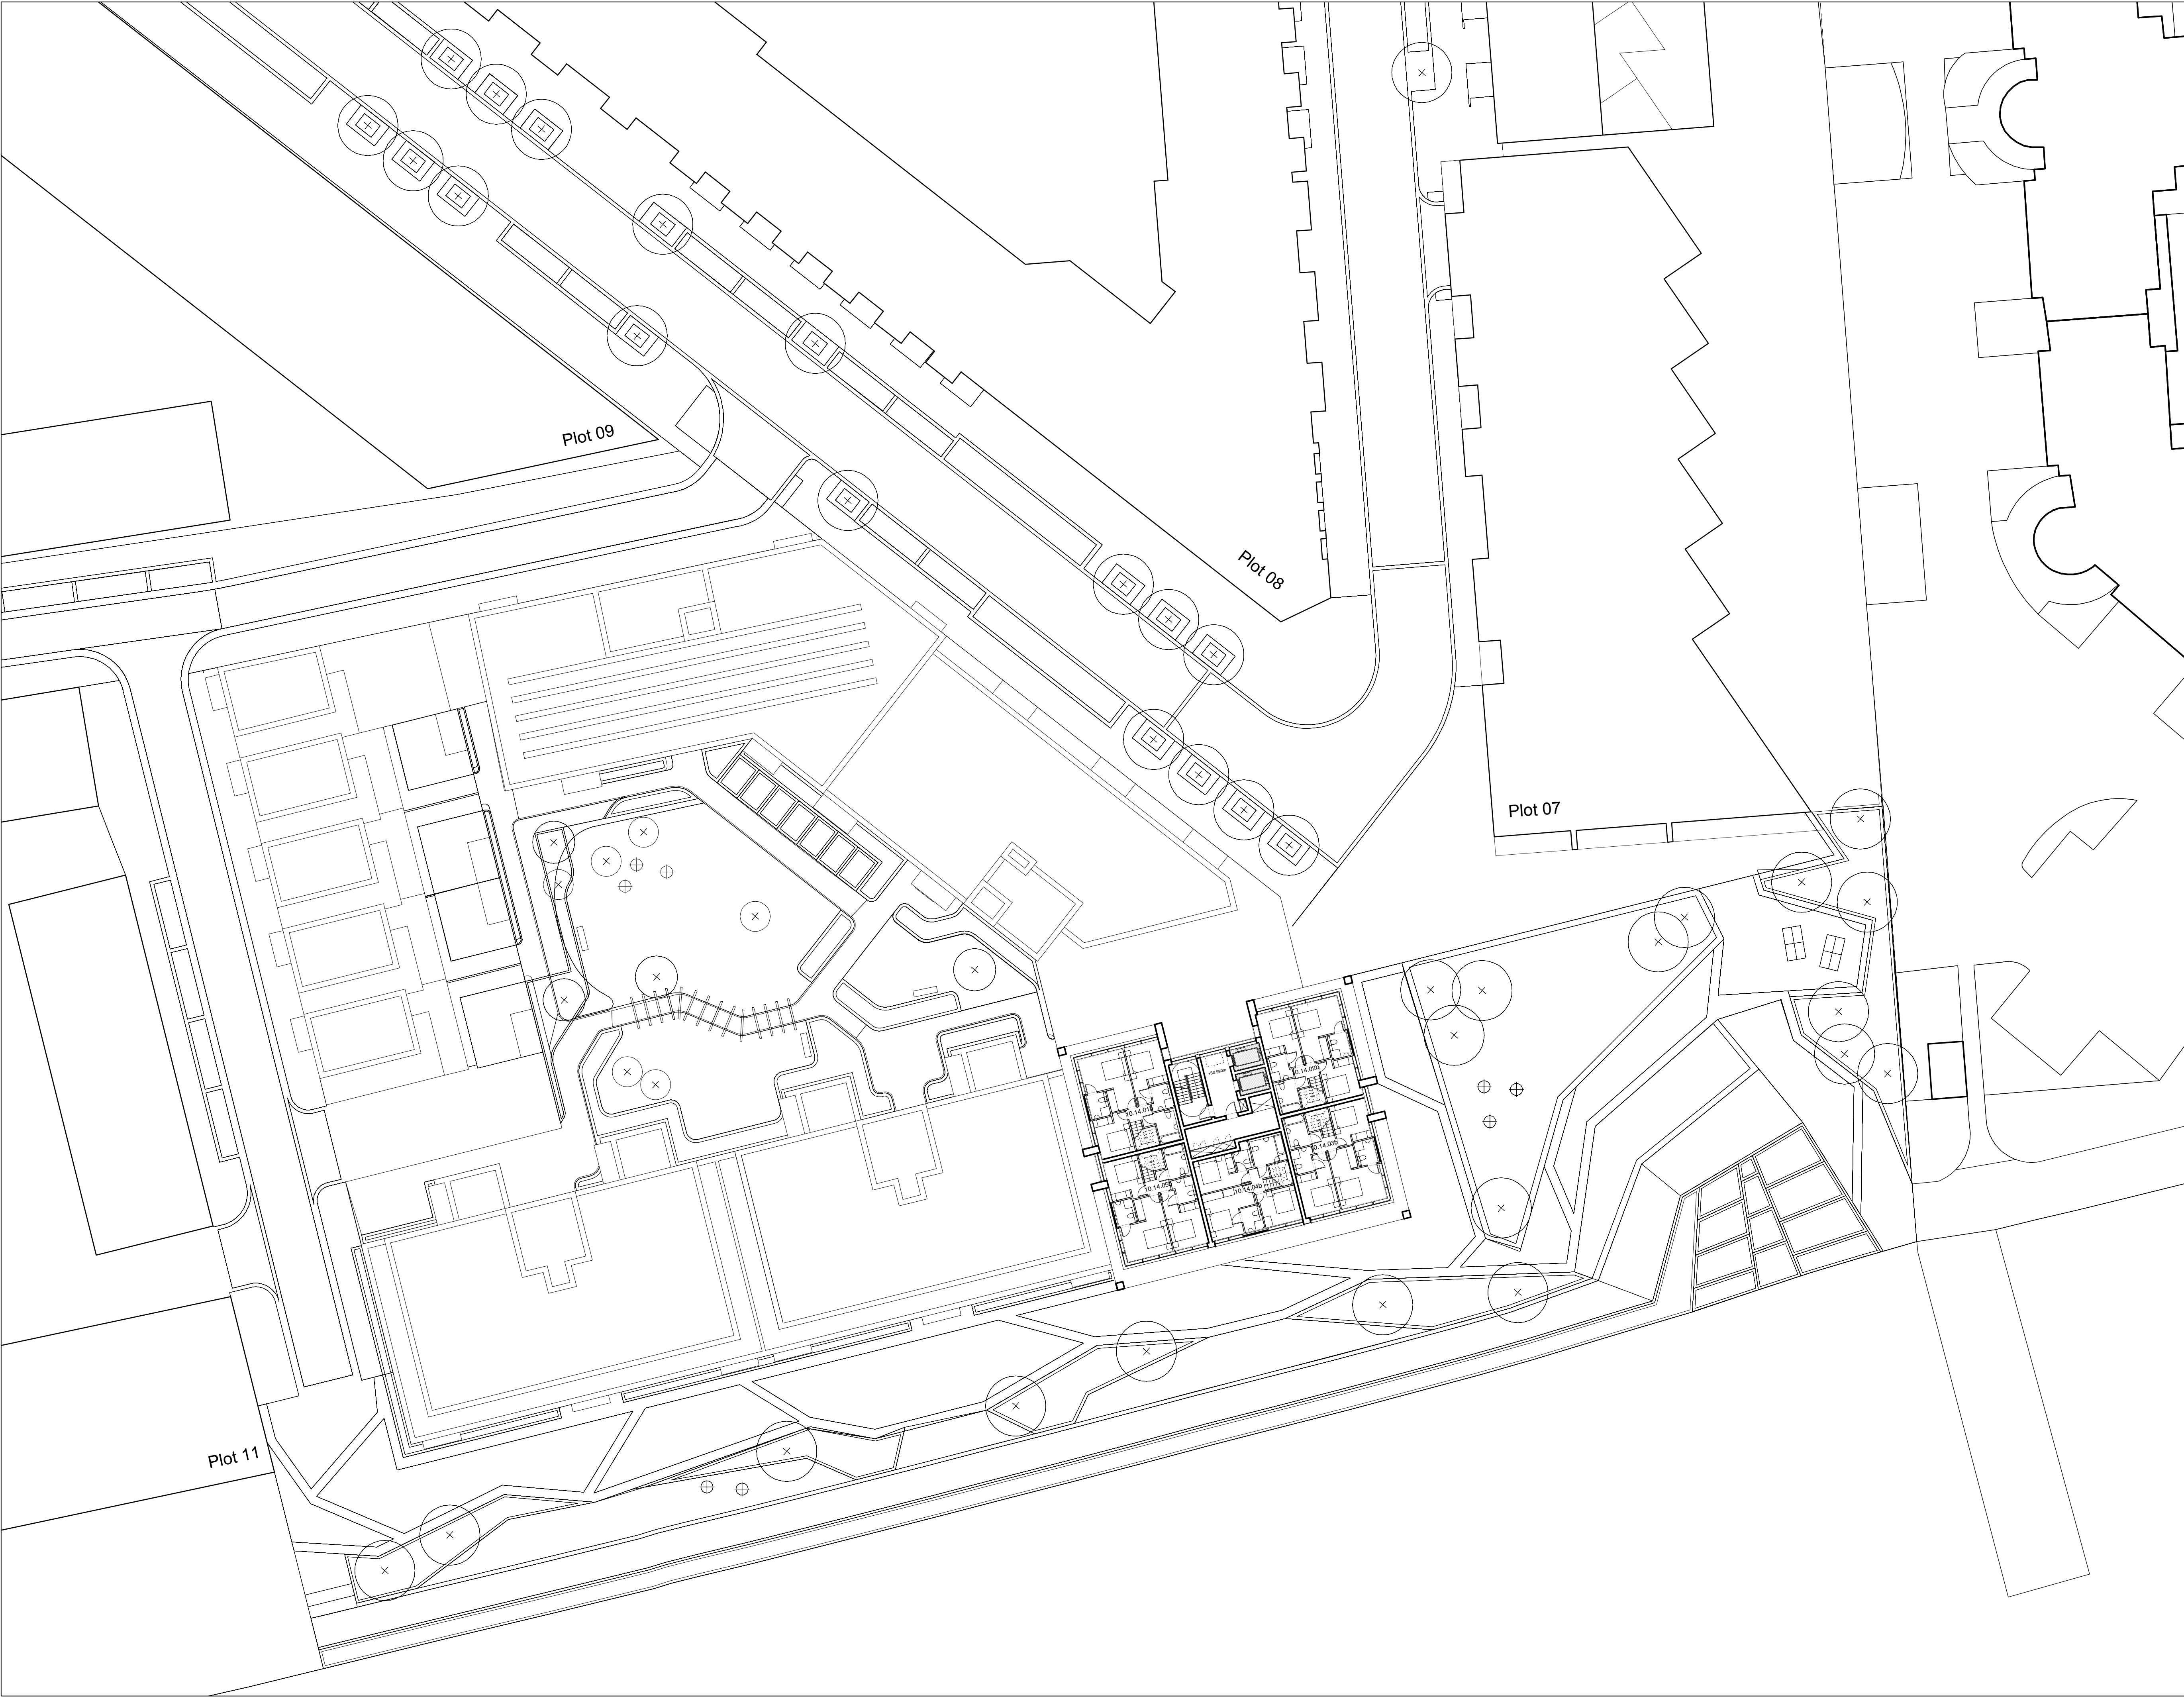


NOTES:
DIMENSIONS NOT TO BE SCALED FROM THIS
DRAWING. CONTRACTORS TO NOTIFY
ARCHITECTS OF SITE VARIATIONS
AFFECTING INFORMATION ON THIS
DRAWING. THIS DRAWING IS COPYRIGHT OF
GLENN HOWELLS ARCHITECTS.

PLOT LOCATION KEY

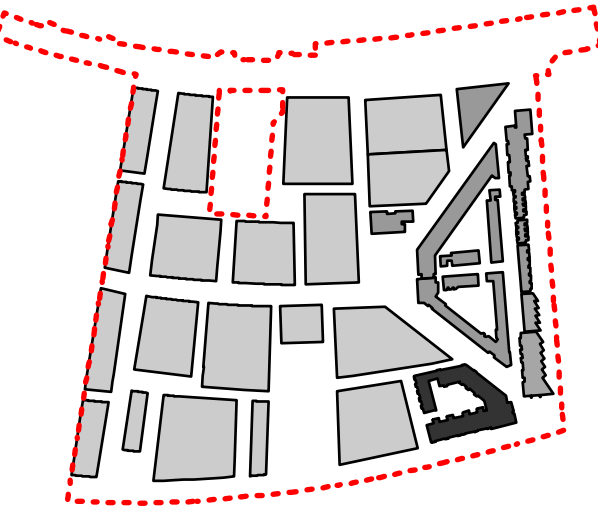


--- APPLICATION BOUNDARY

PRIVATE EXTERNAL AREA

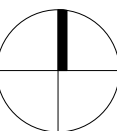

Date	Rev	By	Details
110923	P1	SB	Detailed planning application

LOCATION KEY

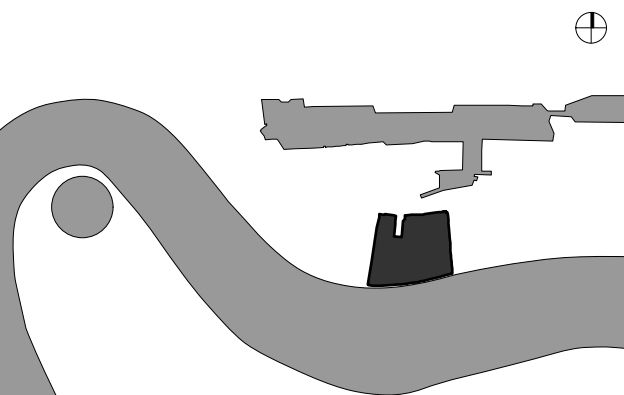

PLANNING ISSUE


GLENN HOWELLS ARCHITECTS
321 Bradford St, Digbeth, Birmingham, B5 6ET
Tel. 0121 666 7640 F. 0121 666 7641
mail@glennhowells.co.uk

Project
Minoco Plot Design

Client
Clearstorm Limited and Heracles Limited
both wholly owned subsidiaries of Ballymore Group


Drawing Title
Plot 10
Fifteenth Floor Plan

Date	Scale	Checked
Sept 2011	1:250@A1 1:500@A3	DM
Project Ref.	Drawing No.	Revision
1833	DPA-10-115	P1

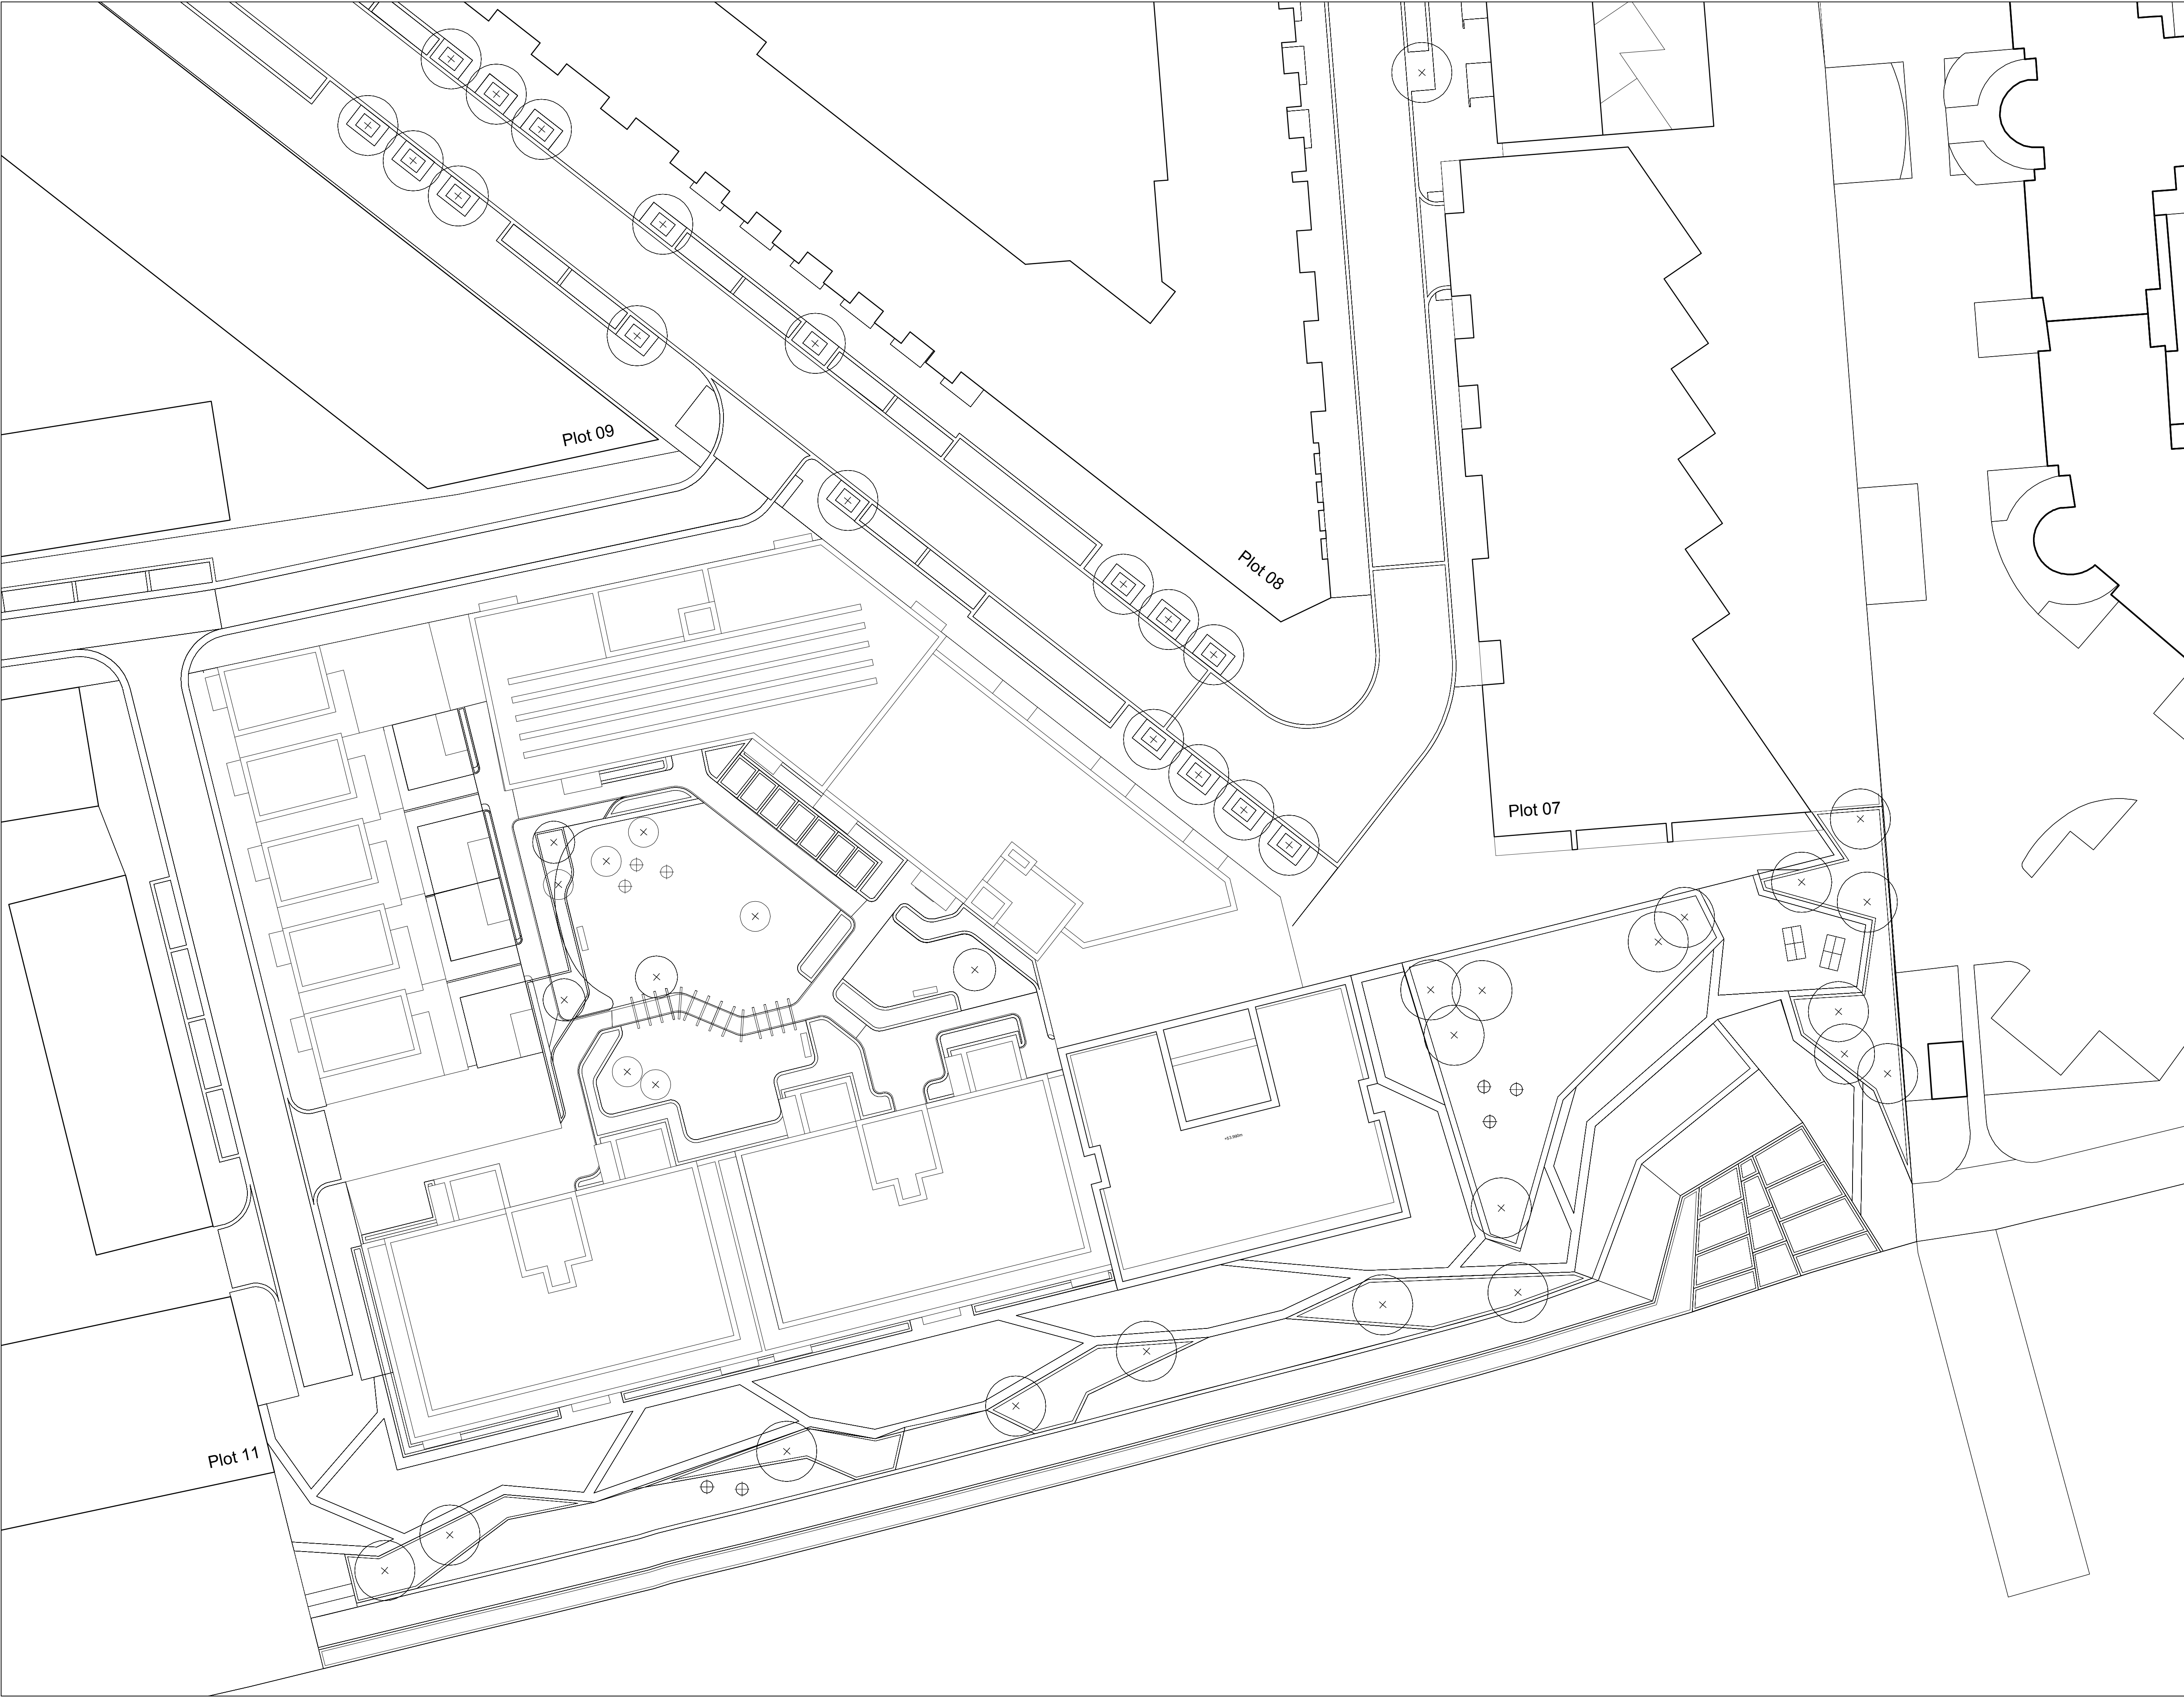


NOTES:
DIMENSIONS NOT TO BE SCALED FROM THIS
DRAWING. CONTRACTORS TO NOTIFY
ARCHITECTS OF SITE VARIATIONS
AFFECTING INFORMATION ON THIS
DRAWING. THIS DRAWING IS COPYRIGHT OF
GLENN HOWELLS ARCHITECTS.

PLOT LOCATION KEY

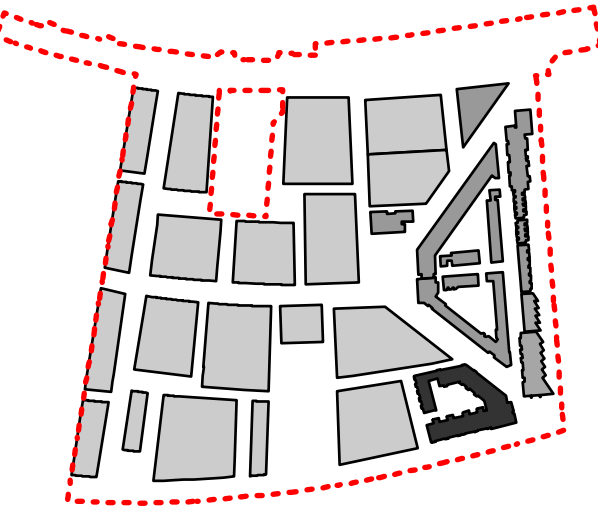


--- APPLICATION BOUNDARY

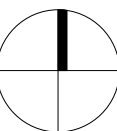

Date	Rev	By	Details
110923	P1	SB	Detailed planning application

LOCATION KEY

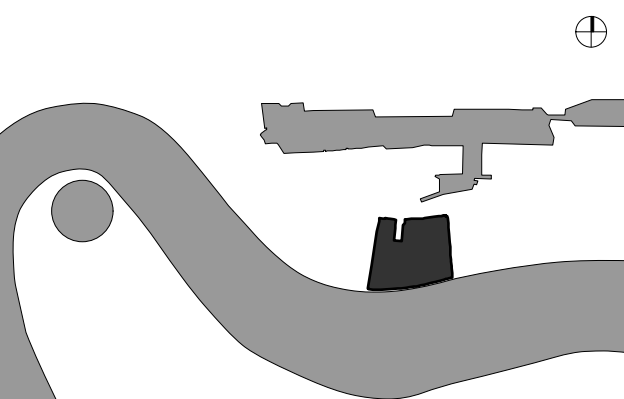

PLANNING ISSUE

GLENN HOWELLS ARCHITECTS
321 Bradford St, Digbeth, Birmingham, B5 6ET
Tel. 0121 666 7640 F. 0121 666 7641
mail@glennhowells.co.uk

Project
Minoco Plot Design


Client
Clearstorm Limited and Heracles Limited
both wholly owned subsidiaries of Ballymore Group

Drawing Title
Plot 10
Roof Plan

Date	Scale	Checked
Sept 2011	1:250@A1 1:500@A3	DM
Project Ref.	Drawing No.	Revision
1833	DPA-10-116	P1



SOUTH ELEVATION

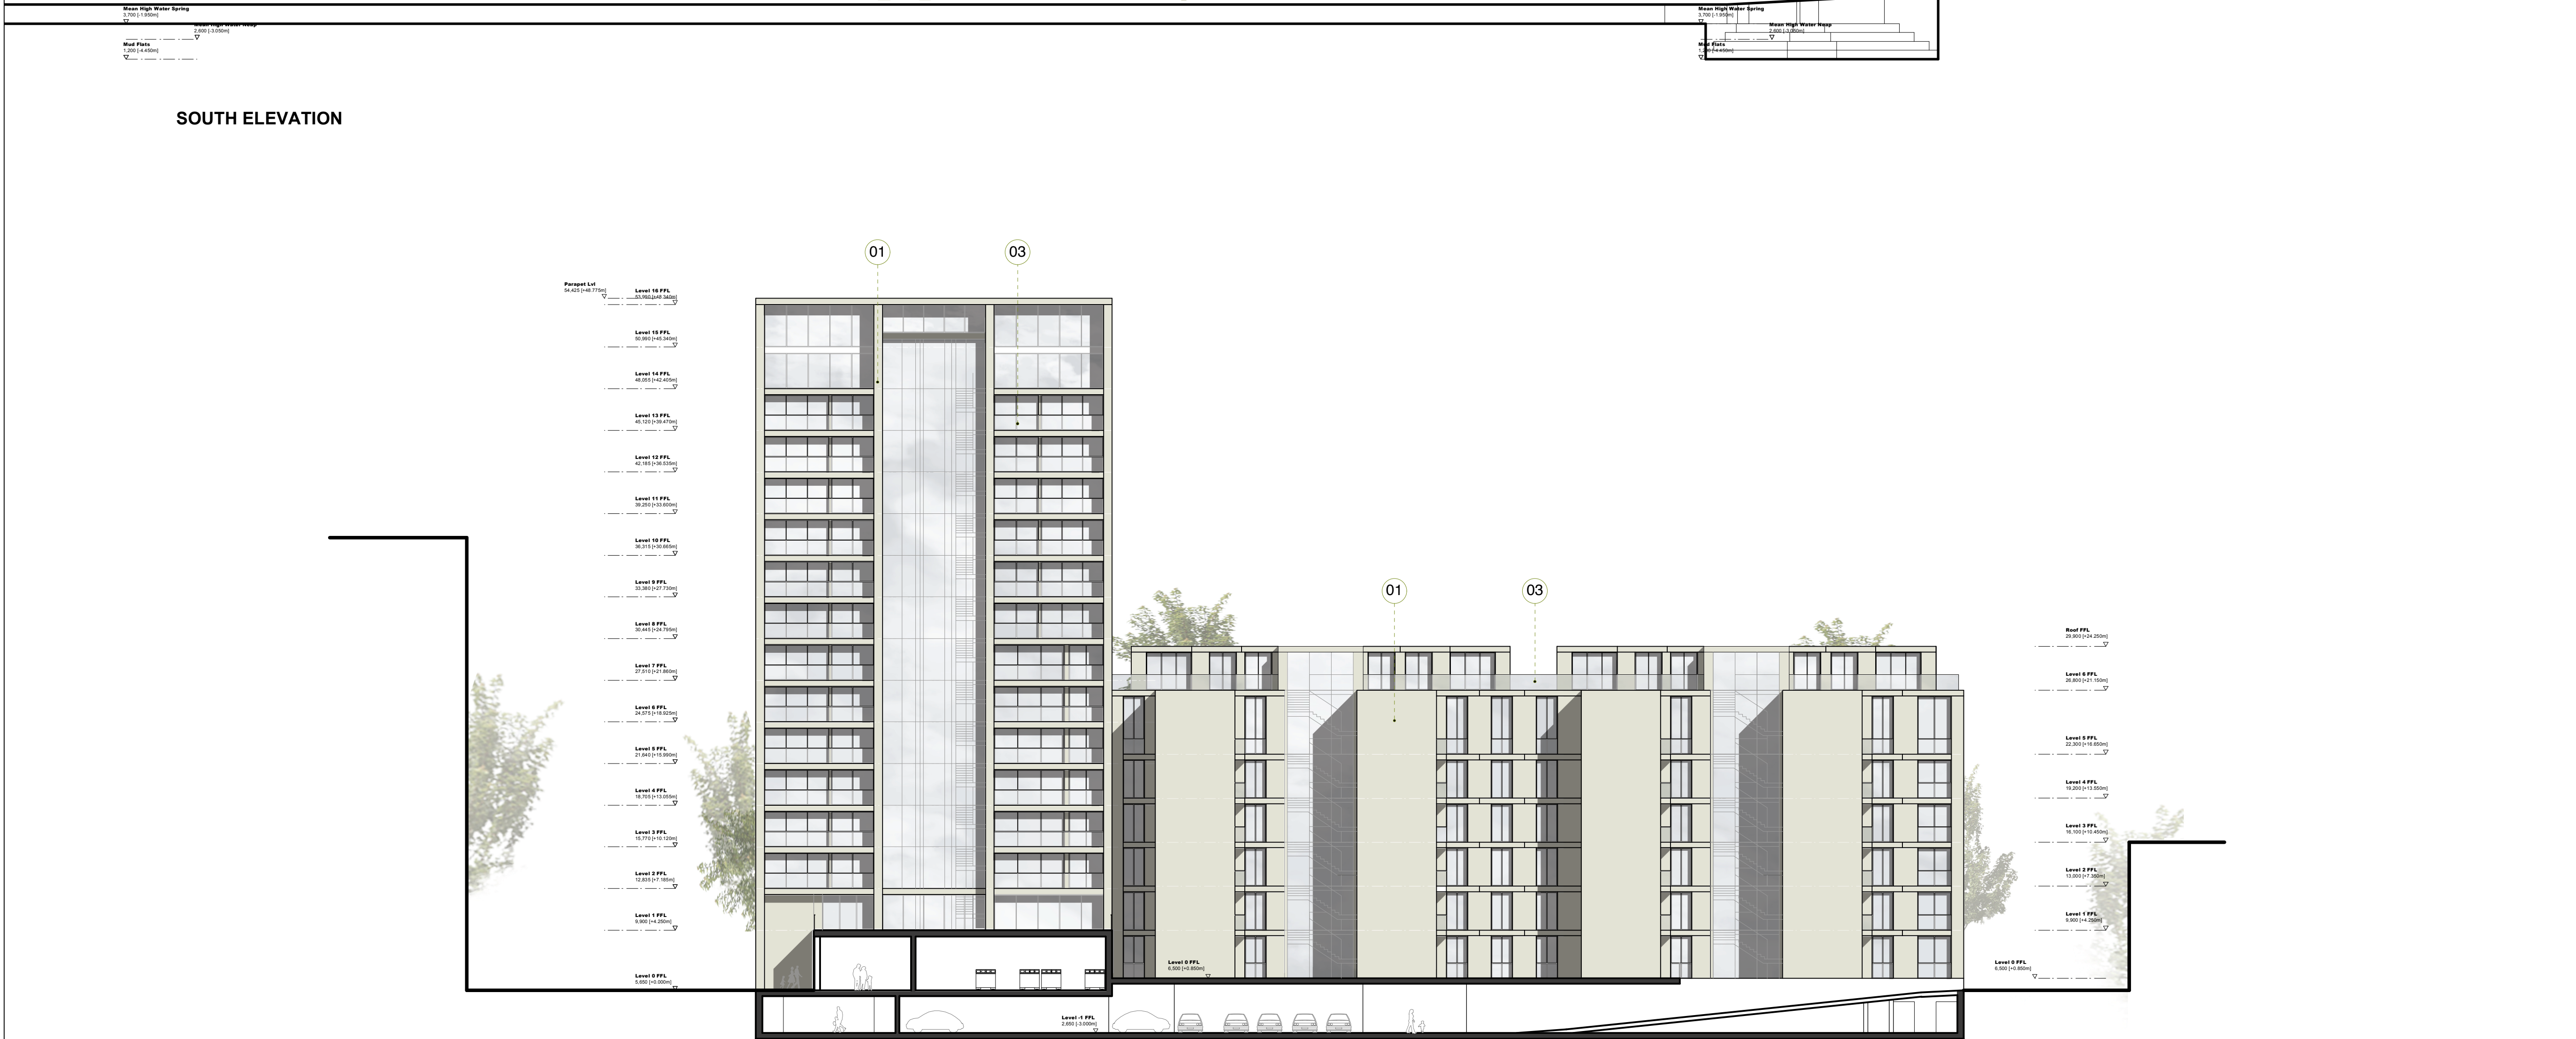

COURTYARD NORTH ELEVATION

NOTES:
DIMENSIONS NOT TO BE SCALED FROM THIS
DRAWING. CONTRACTORS TO NOTIFY
ARCHITECTS OF SITE VARIATIONS
AFFECTING INFORMATION ON THIS
DRAWING. THIS DRAWING IS COPYRIGHT OF
GLENN HOWELLS ARCHITECTS.

PLOT LOCATION KEY

ELEVATION LOCATION KEY

LOCATION KEY

PLANNING ISSUE

GLENN HOWELLS ARCHITECTS
321 Bradford St, Digbeth, Birmingham, B5 6ET
Tel. 0121 666 7640 F. 0121 666 7641
mail@glennhowells.co.uk

Project
Minoco Plot Design

Client
Clearstorm Limited and Heracles Limited
both wholly owned subsidiaries of Ballymore Group

Drawing Title
Plot 10
South Elevation / Courtyard North Elevation


Date Sept 2011	Scale 1:250@A1 1:500@A3	Checked DM
Project Ref. 1833	Drawing No. DPA-10-200	Revision P1

Material Key

- 01 Concrete Cladding
- 02 Aluminium Louvred Panel
- 03 Glazed Balustrade
- 04 High Performance Glazing
- 05 Aluminium Handrail
- 06 Brick
- 07 Metal Handrail


NOTES:
DIMENSIONS NOT TO BE SCALED FROM THIS
DRAWING. CONTRACTORS TO NOTIFY
ARCHITECTS OF SITE VARIATIONS
AFFECTING INFORMATION ON THIS
DRAWING. THIS DRAWING IS COPYRIGHT OF
GLENN HOWELLS ARCHITECTS.

PLOT LOCATION KEY

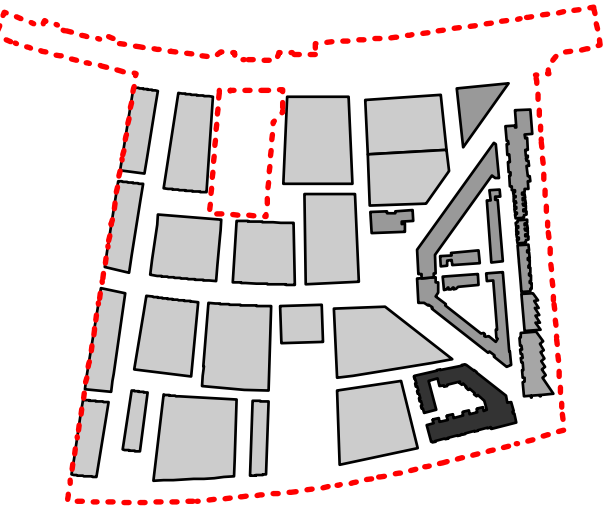


--- APPLICATION BOUNDARY

ELEVATION LOCATION KEY

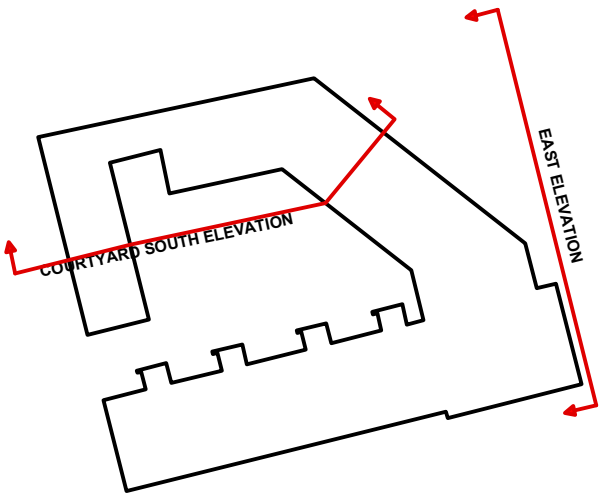

Date 110923 Rev P1 By KY Details Detailed planning application

LOCATION KEY

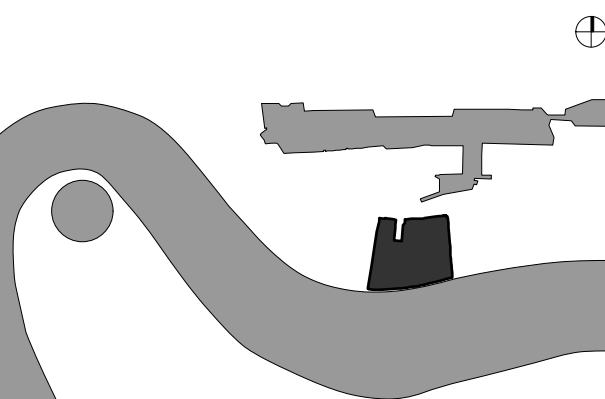

PLANNING ISSUE

GLENN HOWELLS ARCHITECTS
321 Bradford St, Digbeth, Birmingham, B5 6ET
Tel. 0121 666 7640 F. 0121 666 7641
mail@glennhowells.co.uk

Project
Minoco Plot Design

Client
Clearstorm Limited and Heracles Limited
both wholly owned subsidiaries of Ballymore Group

Drawing Title
Plot 10
East Elevation / Courtyard South Elevation

Date	Scale	Checked
Sept 2011	1:250@A1 1:500@A3	DM
Project Ref.	Drawing No.	Revision
1833	DPA-10-201	P1



EAST ELEVATION



COURTYARD SOUTH ELEVATION



NORTH EAST ELEVATION




NORTH ELEVATION

Material Key


- 01 Concrete Cladding
- 02 Aluminium Louvred Panel
- 03 Glazed Balustrade
- 04 High Performance Glazing
- 05 Aluminium Handrail
- 06 Brick
- 07 Metal Handrail

NOTES:
DIMENSIONS NOT TO BE SCALED FROM THIS
DRAWING. CONTRACTORS TO NOTIFY
ARCHITECTS OF SITE VARIATIONS
AFFECTING INFORMATION ON THIS
DRAWING. THIS DRAWING IS COPYRIGHT OF
GLENN HOWELLS ARCHITECTS.

PLOT LOCATION KEY

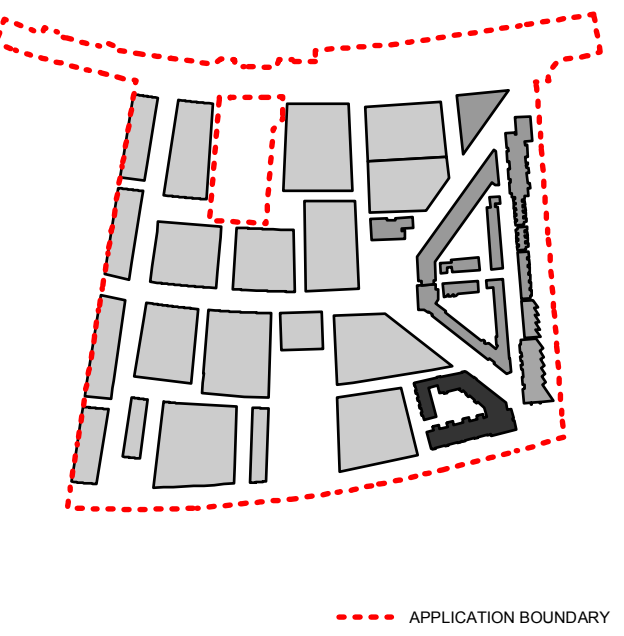


ELEVATION LOCATION KEY

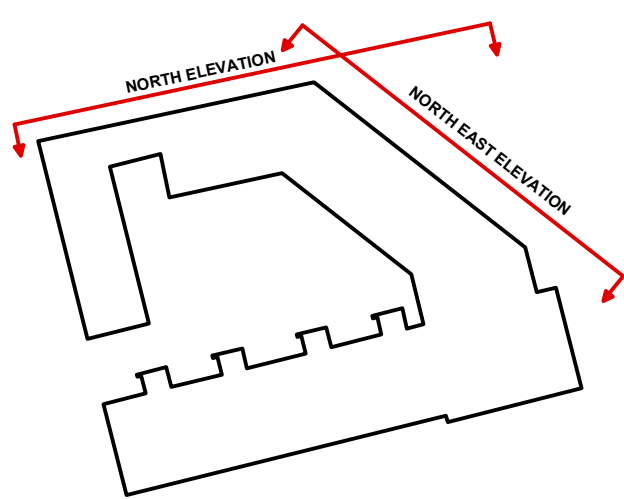

Date	Rev	By	Details
110923	P1	KY	Detailed planning application

LOCATION KEY

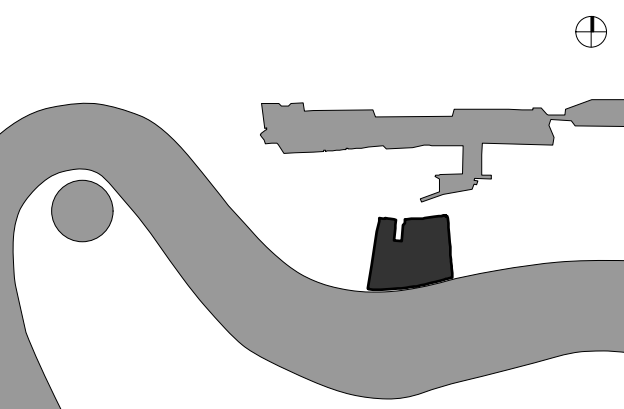

PLANNING ISSUE

GLENN HOWELLS ARCHITECTS
321 Bradford St, Digbeth, Birmingham, B5 6ET
Tel. 0121 666 7640 F. 0121 666 7641
mail@glennhowells.co.uk

Project
Minoco Plot Design

Client
Clearstorm Limited and Heracles Limited
both wholly owned subsidiaries of Ballymore Group


Drawing Title
Plot 10
North-East Elevation / North Elevation

Date	Scale	Checked
Sept 2011	1:250@A1 1:500@A3	DM
Project Ref.	Drawing No.	Revision
1833	DPA-10-202	P1

- Material Key
- 01 Concrete Cladding
 - 02 Aluminium Louvred Panel
 - 03 Glazed Balustrade
 - 04 High Performance Glazing
 - 05 Aluminium Handrail
 - 06 Brick
 - 07 Metal Handrail


NOTES:
DIMENSIONS NOT TO BE SCALED FROM THIS
DRAWING. CONTRACTORS TO NOTIFY
ARCHITECTS OF SITE VARIATIONS
AFFECTING INFORMATION ON THIS
DRAWING. THIS DRAWING IS COPYRIGHT OF
GLENN HOWELLS ARCHITECTS.

PLOT LOCATION KEY

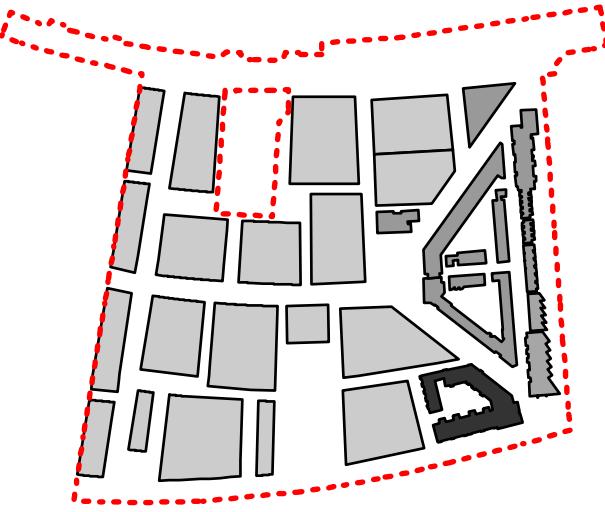


--- APPLICATION BOUNDARY

ELEVATION LOCATION KEY

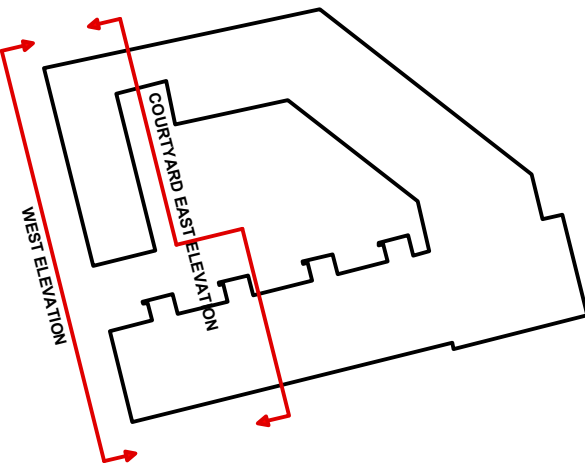

Date	Rev	By	Details
110923	P1	KY	Detailed planning application

LOCATION KEY

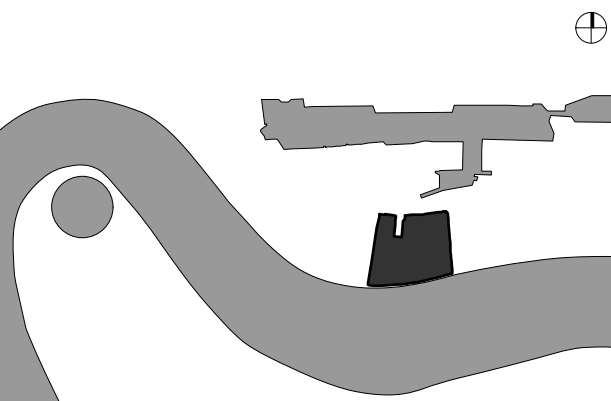

PLANNING ISSUE

GLENN HOWELLS ARCHITECTS
321 Bradford St., Digbeth, Birmingham, B5 6ET
Tel. 0121 666 7640 F. 0121 666 7641
mail@glennhowells.co.uk

Project
Minoco Plot Design

Client
Clearstorm Limited and Heracles Limited
both wholly owned subsidiaries of Ballymore Group

Drawing Title
Plot 10
West Elevation / Courtyard East Elevation

Date	Scale	Checked
Sept 2011	1:250@A1 1:500@A3	DM
Project Ref.	Drawing No.	Revision
1833	DPA-10-203	P1

WEST ELEVATION

COURTYARD EAST ELEVATION




SECTION AA




SECTION BB

NOTES:
DIMENSIONS NOT TO BE SCALED FROM THIS
DRAWING. CONTRACTORS TO NOTIFY
ARCHITECTS OF SITE VARIATIONS
AFFECTING INFORMATION ON THIS
DRAWING. THIS DRAWING IS COPYRIGHT OF
GLENN HOWELLS ARCHITECTS.

PLOT LOCATION KEY

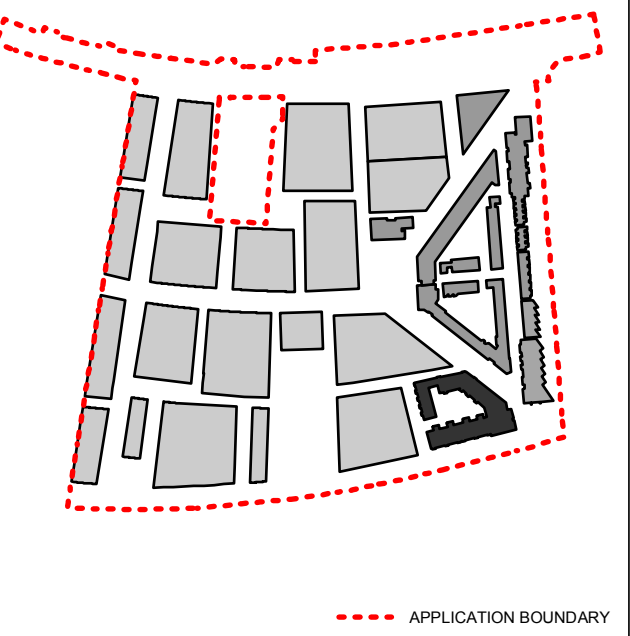


SECTION LOCATION KEY

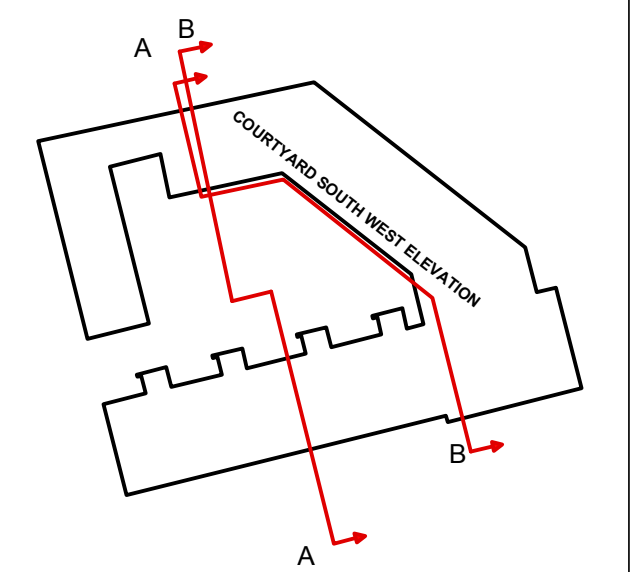

Date	Rev	By	Details
110923	P1	KY	Detailed planning application

LOCATION KEY

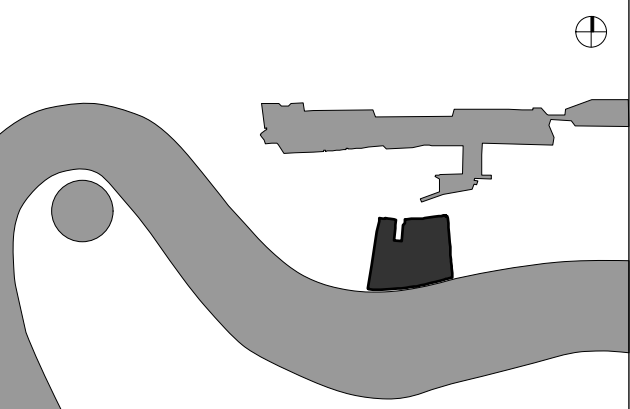

PLANNING ISSUE


GLENN HOWELLS ARCHITECTS
321 Bradford St, Digbeth, Birmingham, B5 6ET
Tel. 0121 666 7640 F. 0121 666 7641
mail@glennhowells.co.uk

Project
Minoco Plot Design

Client
Clearstorm Limited and Heracles Limited
both wholly owned subsidiaries of Ballymore Group

Drawing Title
Plot 10
Section AA / Section BB

Date	Scale	Checked
Sept 2011	1:250@A1 1:500@A3	DM
Project Ref.	Drawing No.	Revision
1833	DPA-10-300	P1

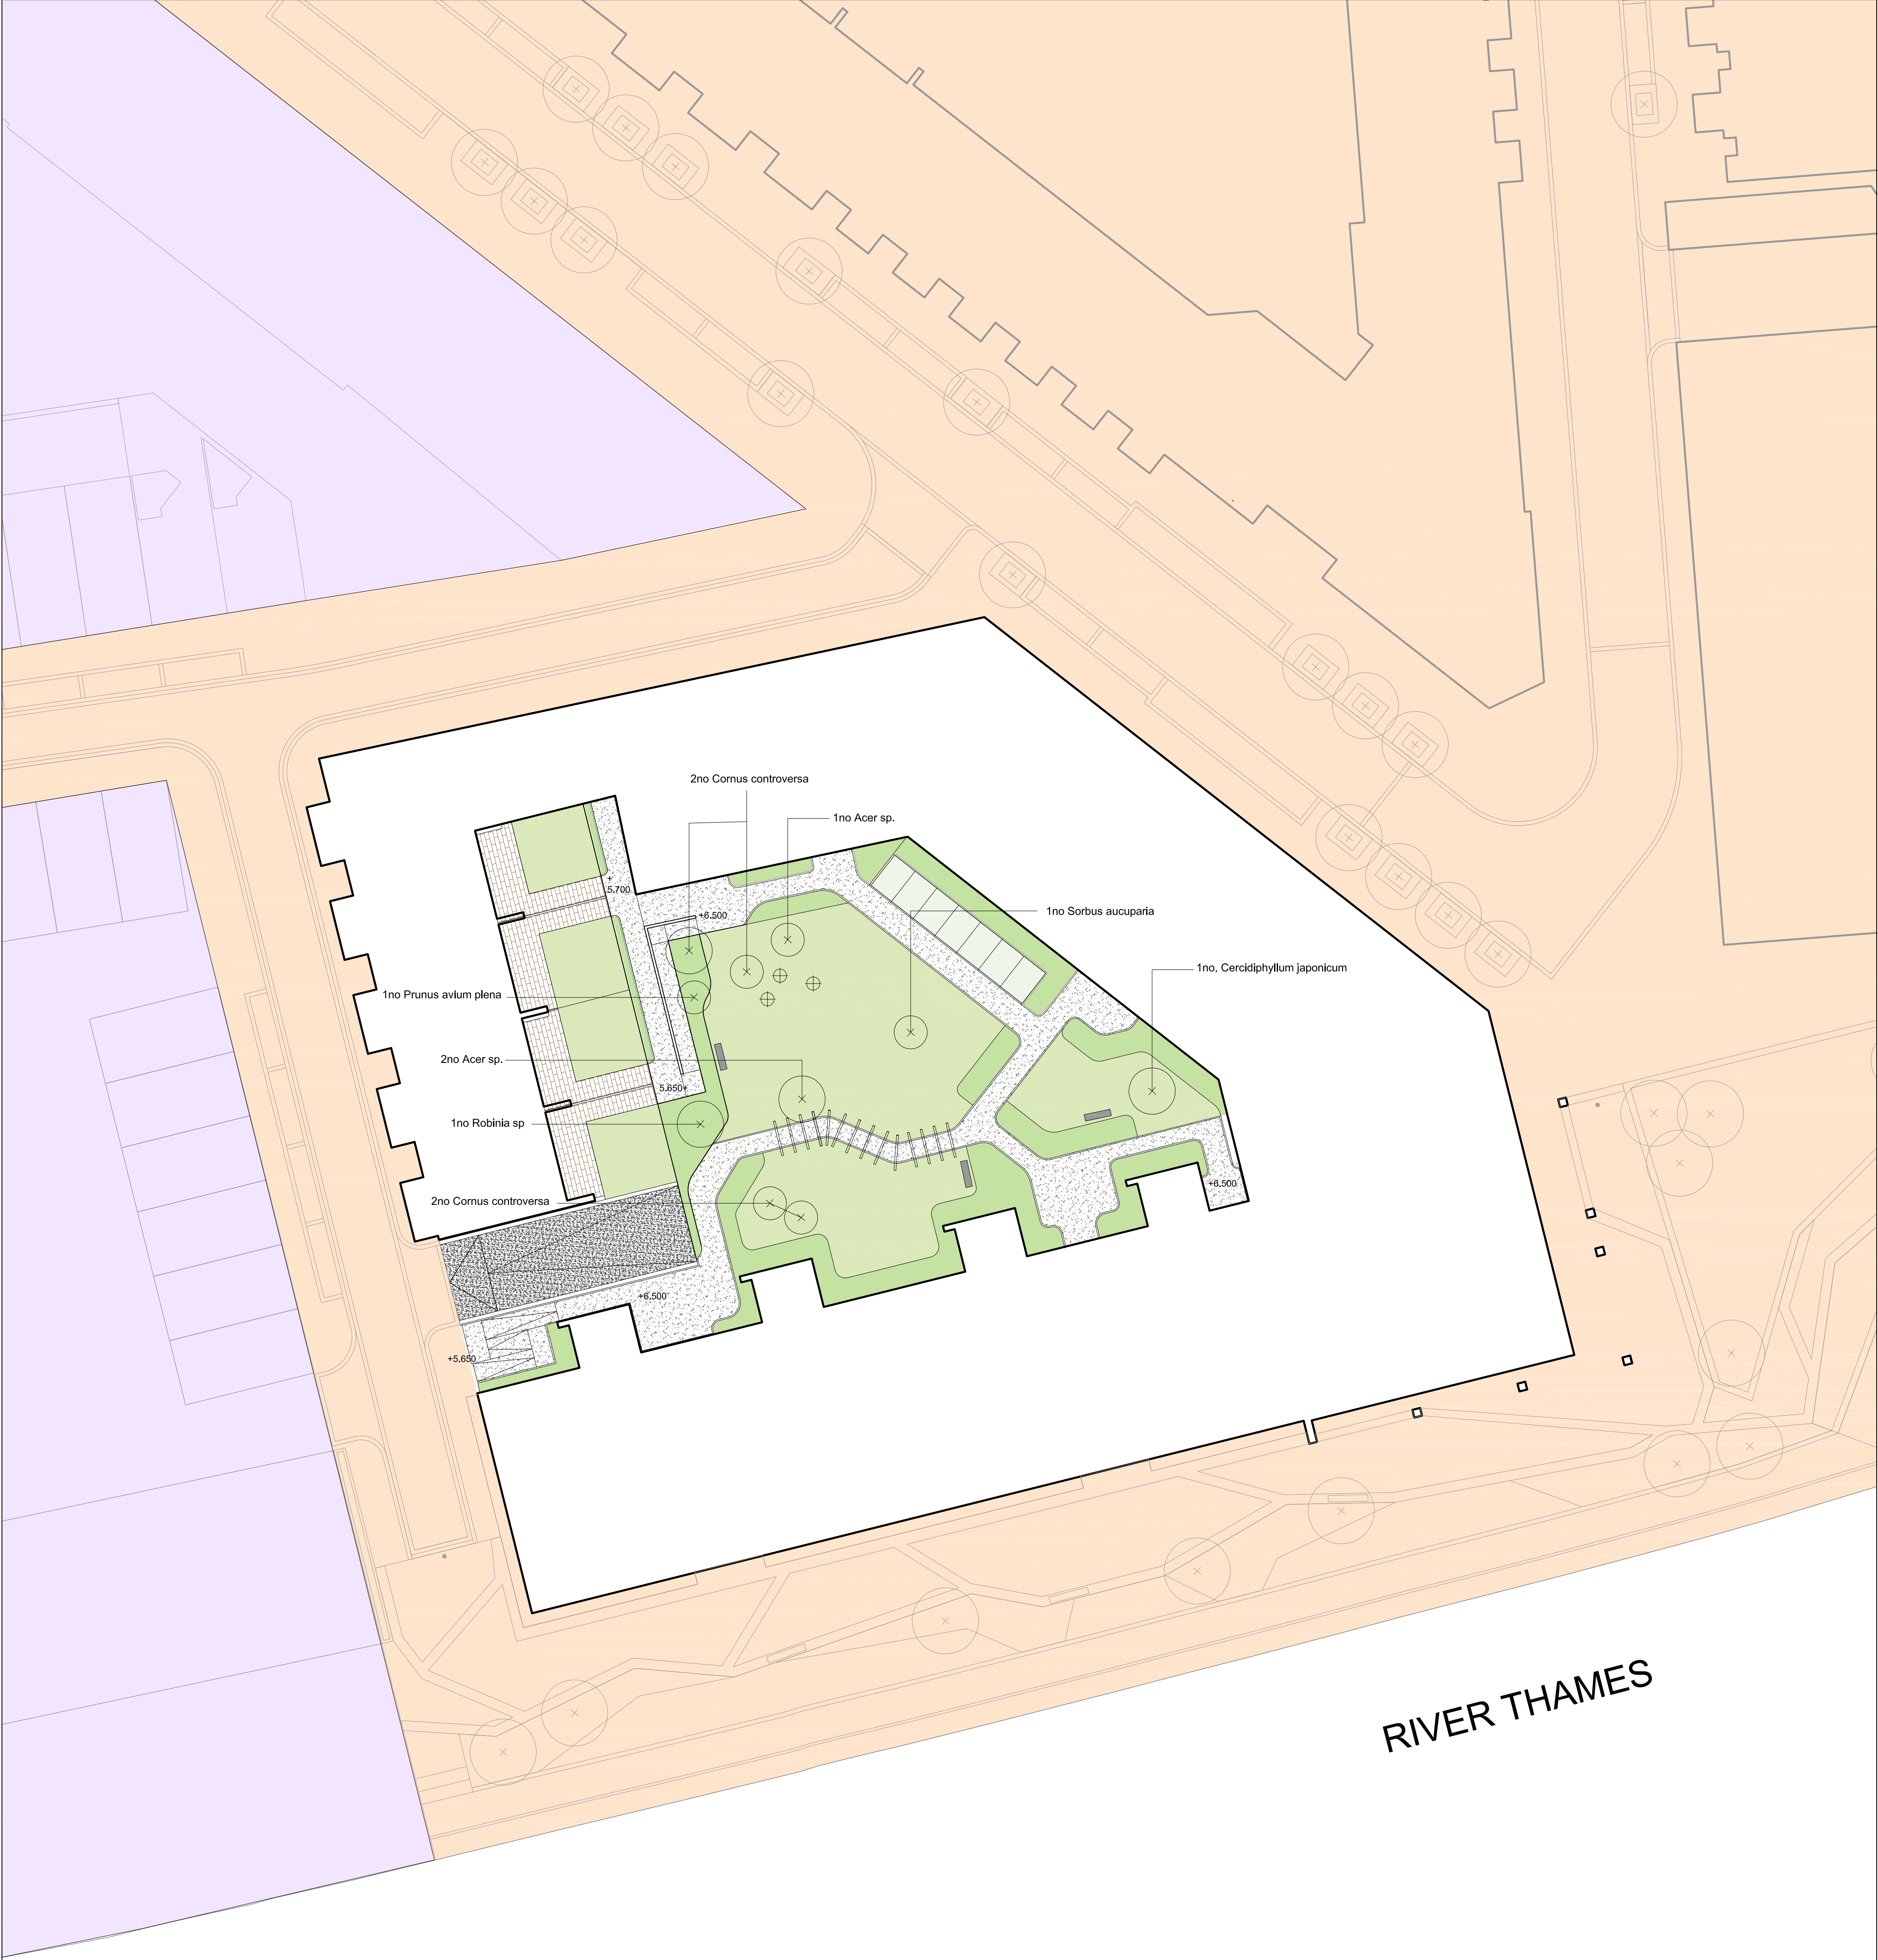



RIVER THAMES

KEY



	RESIN-BOUND GRAVEL		SELF BINDING GRAVEL		KITCHEN GARDENS		DETAILED AREA
	KERB ALONG GARDEN PATHS		BENCH SEATING		MEADOW PLANTING		OUTLINE AREA
	PERGOLA		CHILDRENS PLAY ELEMENT		PROPOSED TREE		PROPOSED LEVEL
	PAVING		LAWN		EXISTING NORTH WOOLWICH ROAD LANDSCAPE TO BE RETAINED		EXISTING LEVEL
	CONCRETE		SHRUB AND HERBACEOUS PLANTING		NORTH WOOLWICH ROAD		


- GENERAL NOTES
1. Do not scale drawing.
 2. All setting out, levels and dimensions to be agreed on site.
 3. The dimensions of all materials must be checked on site before being laid out.
 4. This drawing must be read with the relevant specification clauses and detail drawings.
 5. Order of construction and setting out to be agreed on site.

PLOT LOCATION KEY

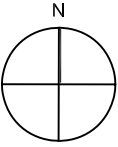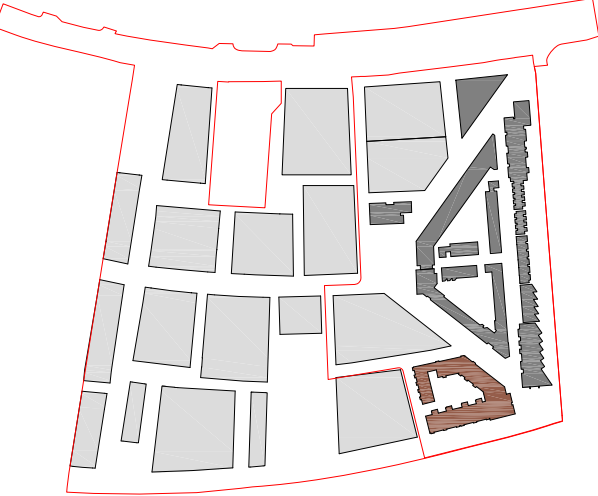

Project MINOCO	Drawing Title LANDSCAPE FINISHES PLAN PLOT 10	Revision R01 - Minor Amendments	Date 150911	Client Ballymore Group	Consultant TOWNSHEND Landscape Architects Unit 3A Zetland House London EC2A 4HJ Telephone: 020 7729 9333 Fax: 020 7729 3300 E-Mail: info@townshend.co.uk	Project No. 465.1	Scale 1:250 @ A1 1:500 @ A3	Approved By MA	Drawing No. DPA-10-900	Revision R01
				Address: Pointe North 3 Greenwich View Place London E14 9NN		Date SEP 2011	Drawing Size A1	Drawn By MIC		

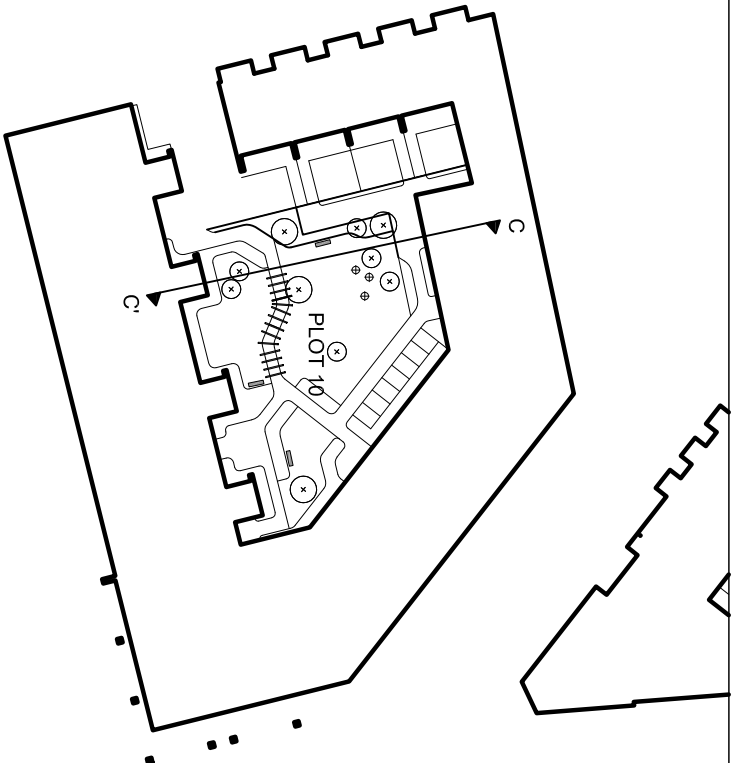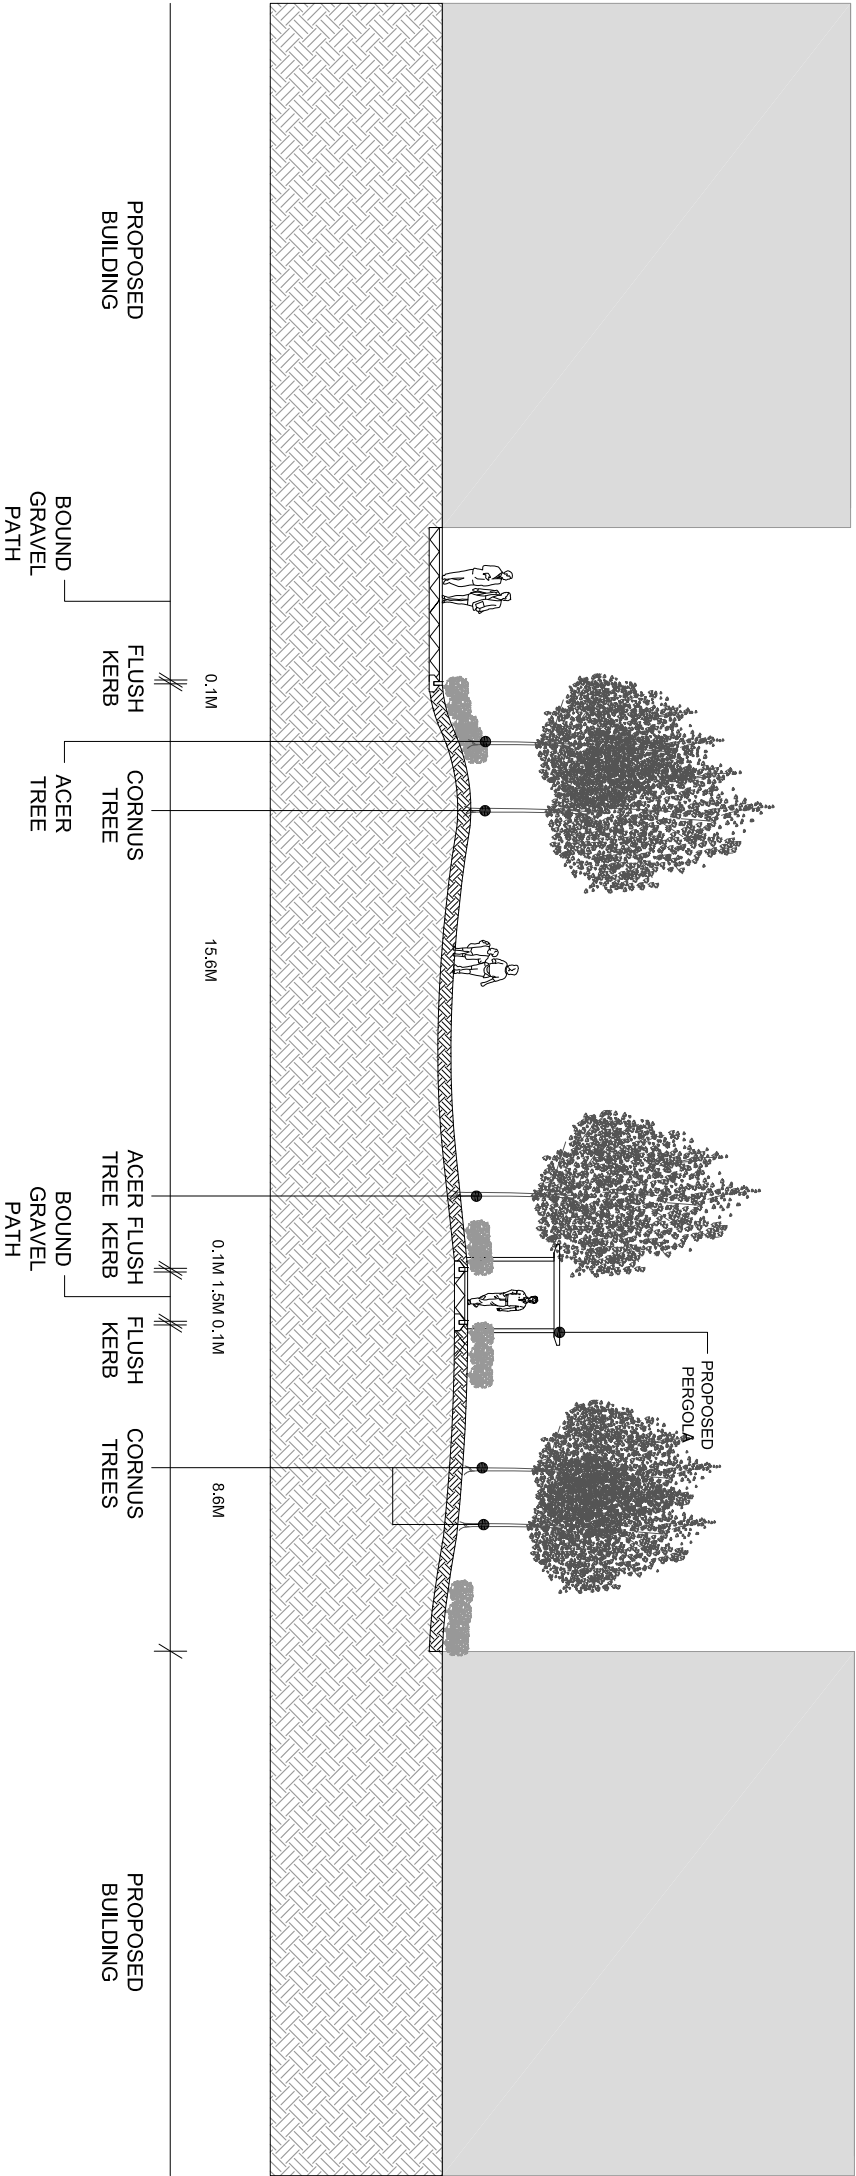

Project		Drawing Title		Revision		Date		Consultant		Project No.		Scale		Approved By		Drawing No.	
MINOCO PHASE 1		SECTION C - C'		R00 - First Issue				TOWNSHEND Landscape Architects Unit 3A Zealand House London EC2A 4HU Telephone: 020 7729 9333 Fax: 020 7729 3300 E-Mail: th@townshenda.com		465.1		1:200@A3		MA		DPA-10-901	
Client		PLOT 10								Date		Drawing Size		Drawn By			
BALLYMORE GROUP										AUG 11		A3		MIC			






RIVER THAMES

- KEY
- ROOF TERRACE
 - GREEN AND BROWN ROOFS
 - GREEN AND BROWN ROOFS

- GENERAL NOTES
1. Do not scale drawing.
 2. All setting out, levels and dimensions to be agreed on site.
 3. The dimensions of all materials must be checked on site before being laid out.
 4. This drawing must be read with the relevant specification clauses and detail drawings.
 5. Order of construction and setting out to be agreed on site.

PLOT LOCATION KEY

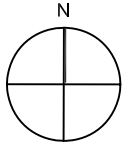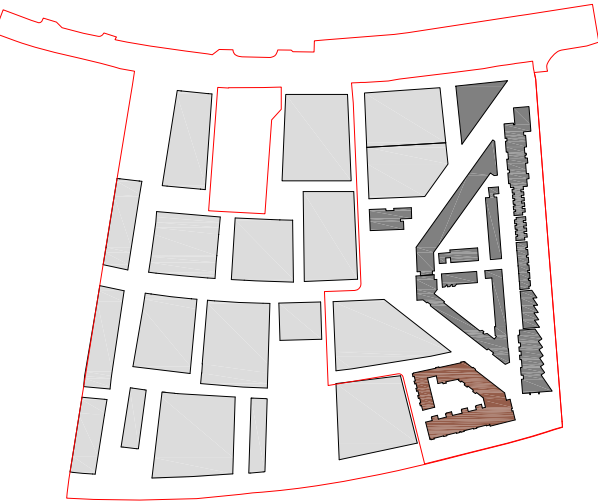

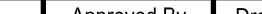Project MINOCO	Drawing Title LANDSCAPE ROOF PLAN PLOT 10	Revision	Date	Client: Ballymore Group Address: Pointe North 3 Greenwich View Place London E14 9NN	Consultant TOWNSHEND Landscape Architects  Unit 3A Zetland House London EC2A 4HJ Telephone: 020 7729 9333 Fax: 020 7729 3300 E-Mail: info@townshenda.com	Project No.	Scale	Approved By	Drawing No.	Revision	
		R01 - Minor Amendments	150911			465.1	1:250 @ A1 1:500 @ A3	MA			R01
						Date	Drawing Size	Drawn By			
						SEP 2011	A1	MIC			DPA-10-902