

GROUND LEVEL PLAN (+5.65m AOD)

PLANNING

NOTES:  
DIMENSIONS NOT TO BE SCALED FROM THIS DRAWING. CONTRACTORS TO NOTIFY ARCHITECTS OF SITE VARIATIONS AFFECTING INFORMATION ON THIS DRAWING. THIS DRAWING IS COPYRIGHT OF GLENN HOWELLS ARCHITECTS.

Date
140707
140827
140919


Rev	By
A	CK
B	CK

Details
Planning Submission
Revised Planning Submission Reconfigured Plan
Revised Planning Submission - Inset balconies introduced to first floor apartments.

FAÇADE CONCEPT ARCHITECT



LOCATION KEY

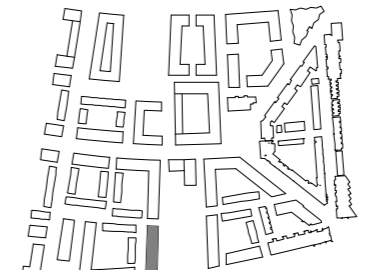


**GLENN HOWELLS ARCHITECTS**

321 Bradford St, Birmingham, B5 6ET  
Tel. 0121 666 7640 F. 0121 666 7641  
mail@glennhowells.co.uk

Drawing Title  
Plot 15  
Ground Floor Plan

Date	Scale	Checked
July 2014	1:200@A1 1:400@A3	SH
Project Ref.	Drawing No.	Revision
2004	A-L-15-700	B
Project	Client	
Royal Wharf Phase 02	Oxley Wharf - Property 2	

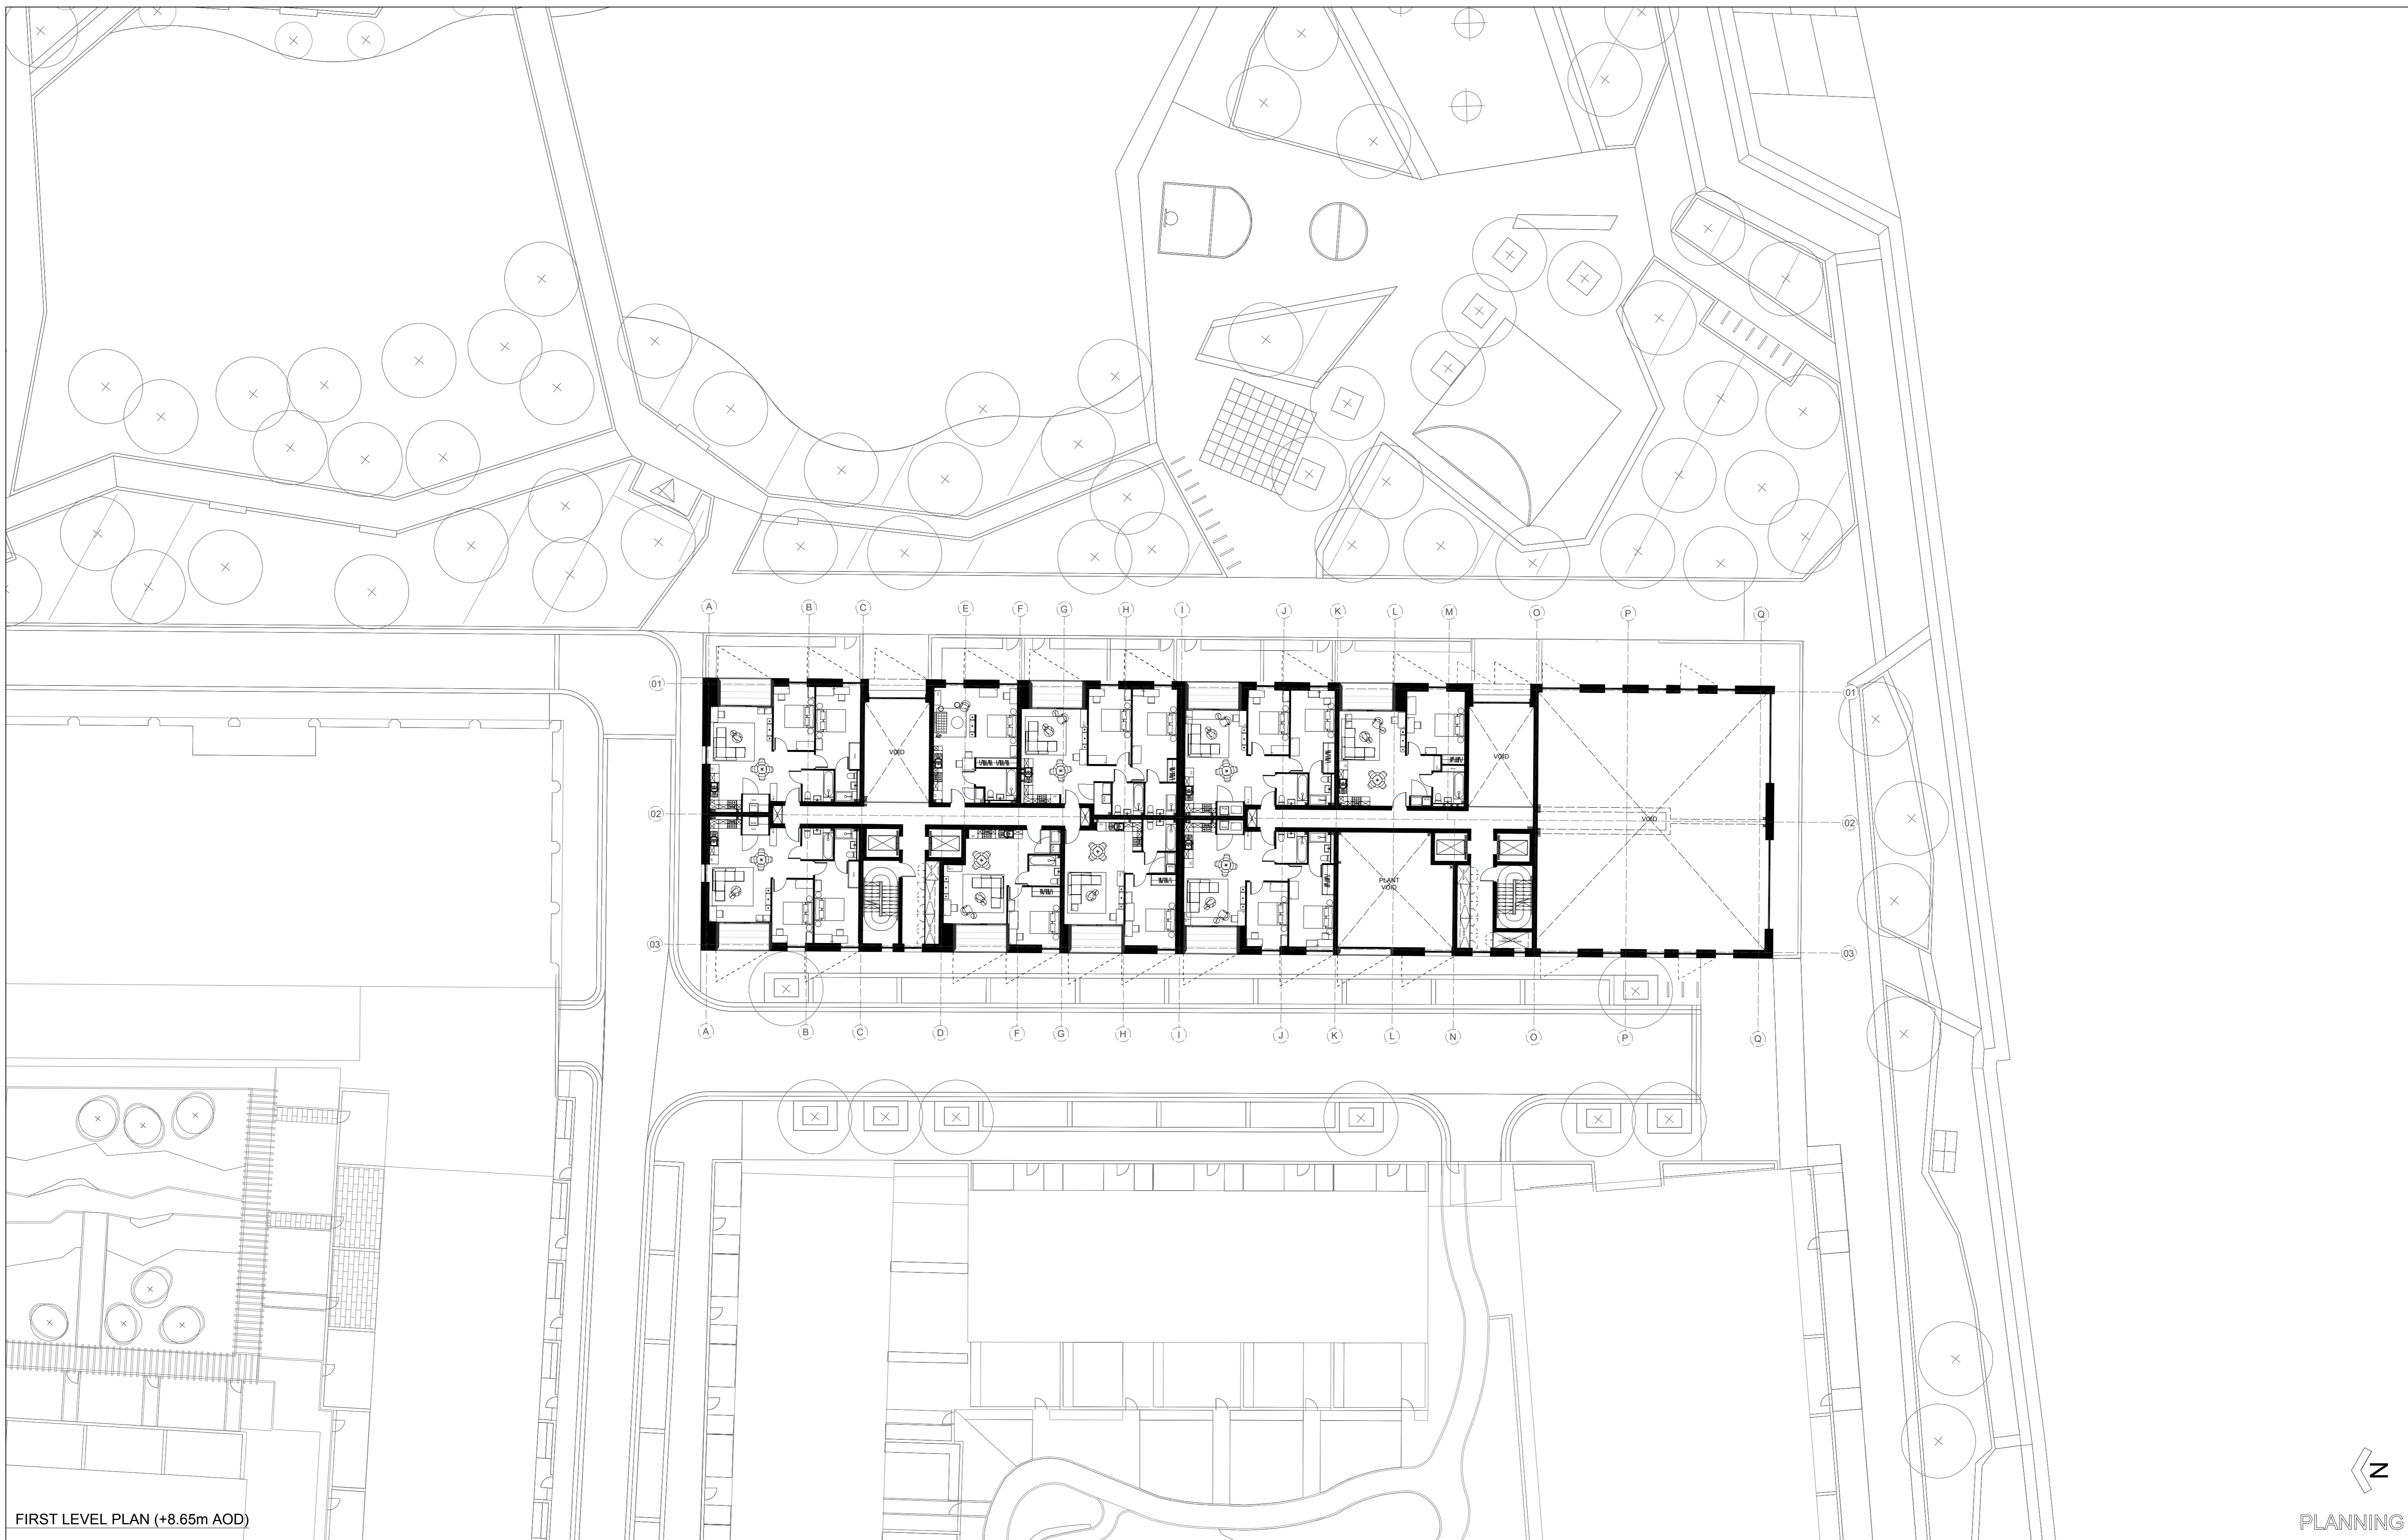

FIRST LEVEL PLAN (+8.65m AOD)

PLANNING

NOTES:  
 DIMENSIONS NOT TO BE SCALED FROM THIS DRAWING. CONTRACTORS TO NOTIFY ARCHITECTS OF SITE VARIATIONS AFFECTING INFORMATION ON THIS DRAWING. THIS DRAWING IS COPYRIGHT OF GLENN HOWELLS ARCHITECTS.

Date	Rev	By	Details
140707	-	CK	Planning Submission
140827	A	CK	Revised Planning Submission Reconfigured Plan
140919	B	CK	Revised Planning Submission - Inset balconies introduced to first floor apartments.

FACADE CONCEPT ARCHITECT

*serie* ARCHITECTS

LOCATION KEY

**RW**

**GLENN HOWELLS ARCHITECTS**  
 321 Bradford St, Birmingham, B5 6ET  
 Tel. 0121 666 7640 F. 0121 666 7641  
 mail@glennhowells.co.uk

Drawing Title  
 Plot 15  
 First Floor Plan

Date	Scale	Checked
July 2014	1:200@A1 1:400@A3	SH
Project Ref.	Drawing No.	Revision
2004	A-L-15-701	B
Project	Client	
Royal Wharf Phase 02	Oxley Wharf - Property 2	



SECOND LEVEL PLAN (+11.65m AOD)

PLANNING



NOTES:  
DIMENSIONS NOT TO BE SCALED FROM THIS DRAWING. CONTRACTORS TO NOTIFY ARCHITECTS OF SITE VARIATIONS AFFECTING INFORMATION ON THIS DRAWING. THIS DRAWING IS COPYRIGHT OF GLENN HOWELLS ARCHITECTS.

Date	Rev	By	Details
14/07/17	-	CK	Planning Submission

FACADE CONCEPT ARCHITECT



LOCATION KEY

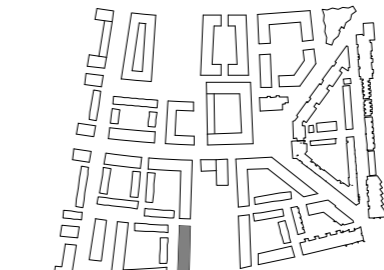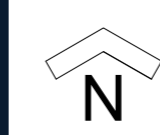

**GLENN HOWELLS ARCHITECTS**


321 Bradford St, Birmingham, B5 6ET  
Tel. 0121 666 7640 F. 0121 666 7641  
mail@glennhowells.co.uk

Drawing Title  
Plot 15  
Second Floor Plan

Date	Scale	1:200@A1	Checked
July 2014	1:400@A3		UL

Project Ref.	Drawing No.	Revision
2004	A-L-15-702	-

Project	Client
Royal Wharf Phase 02	Oxley Wharf - Property 2

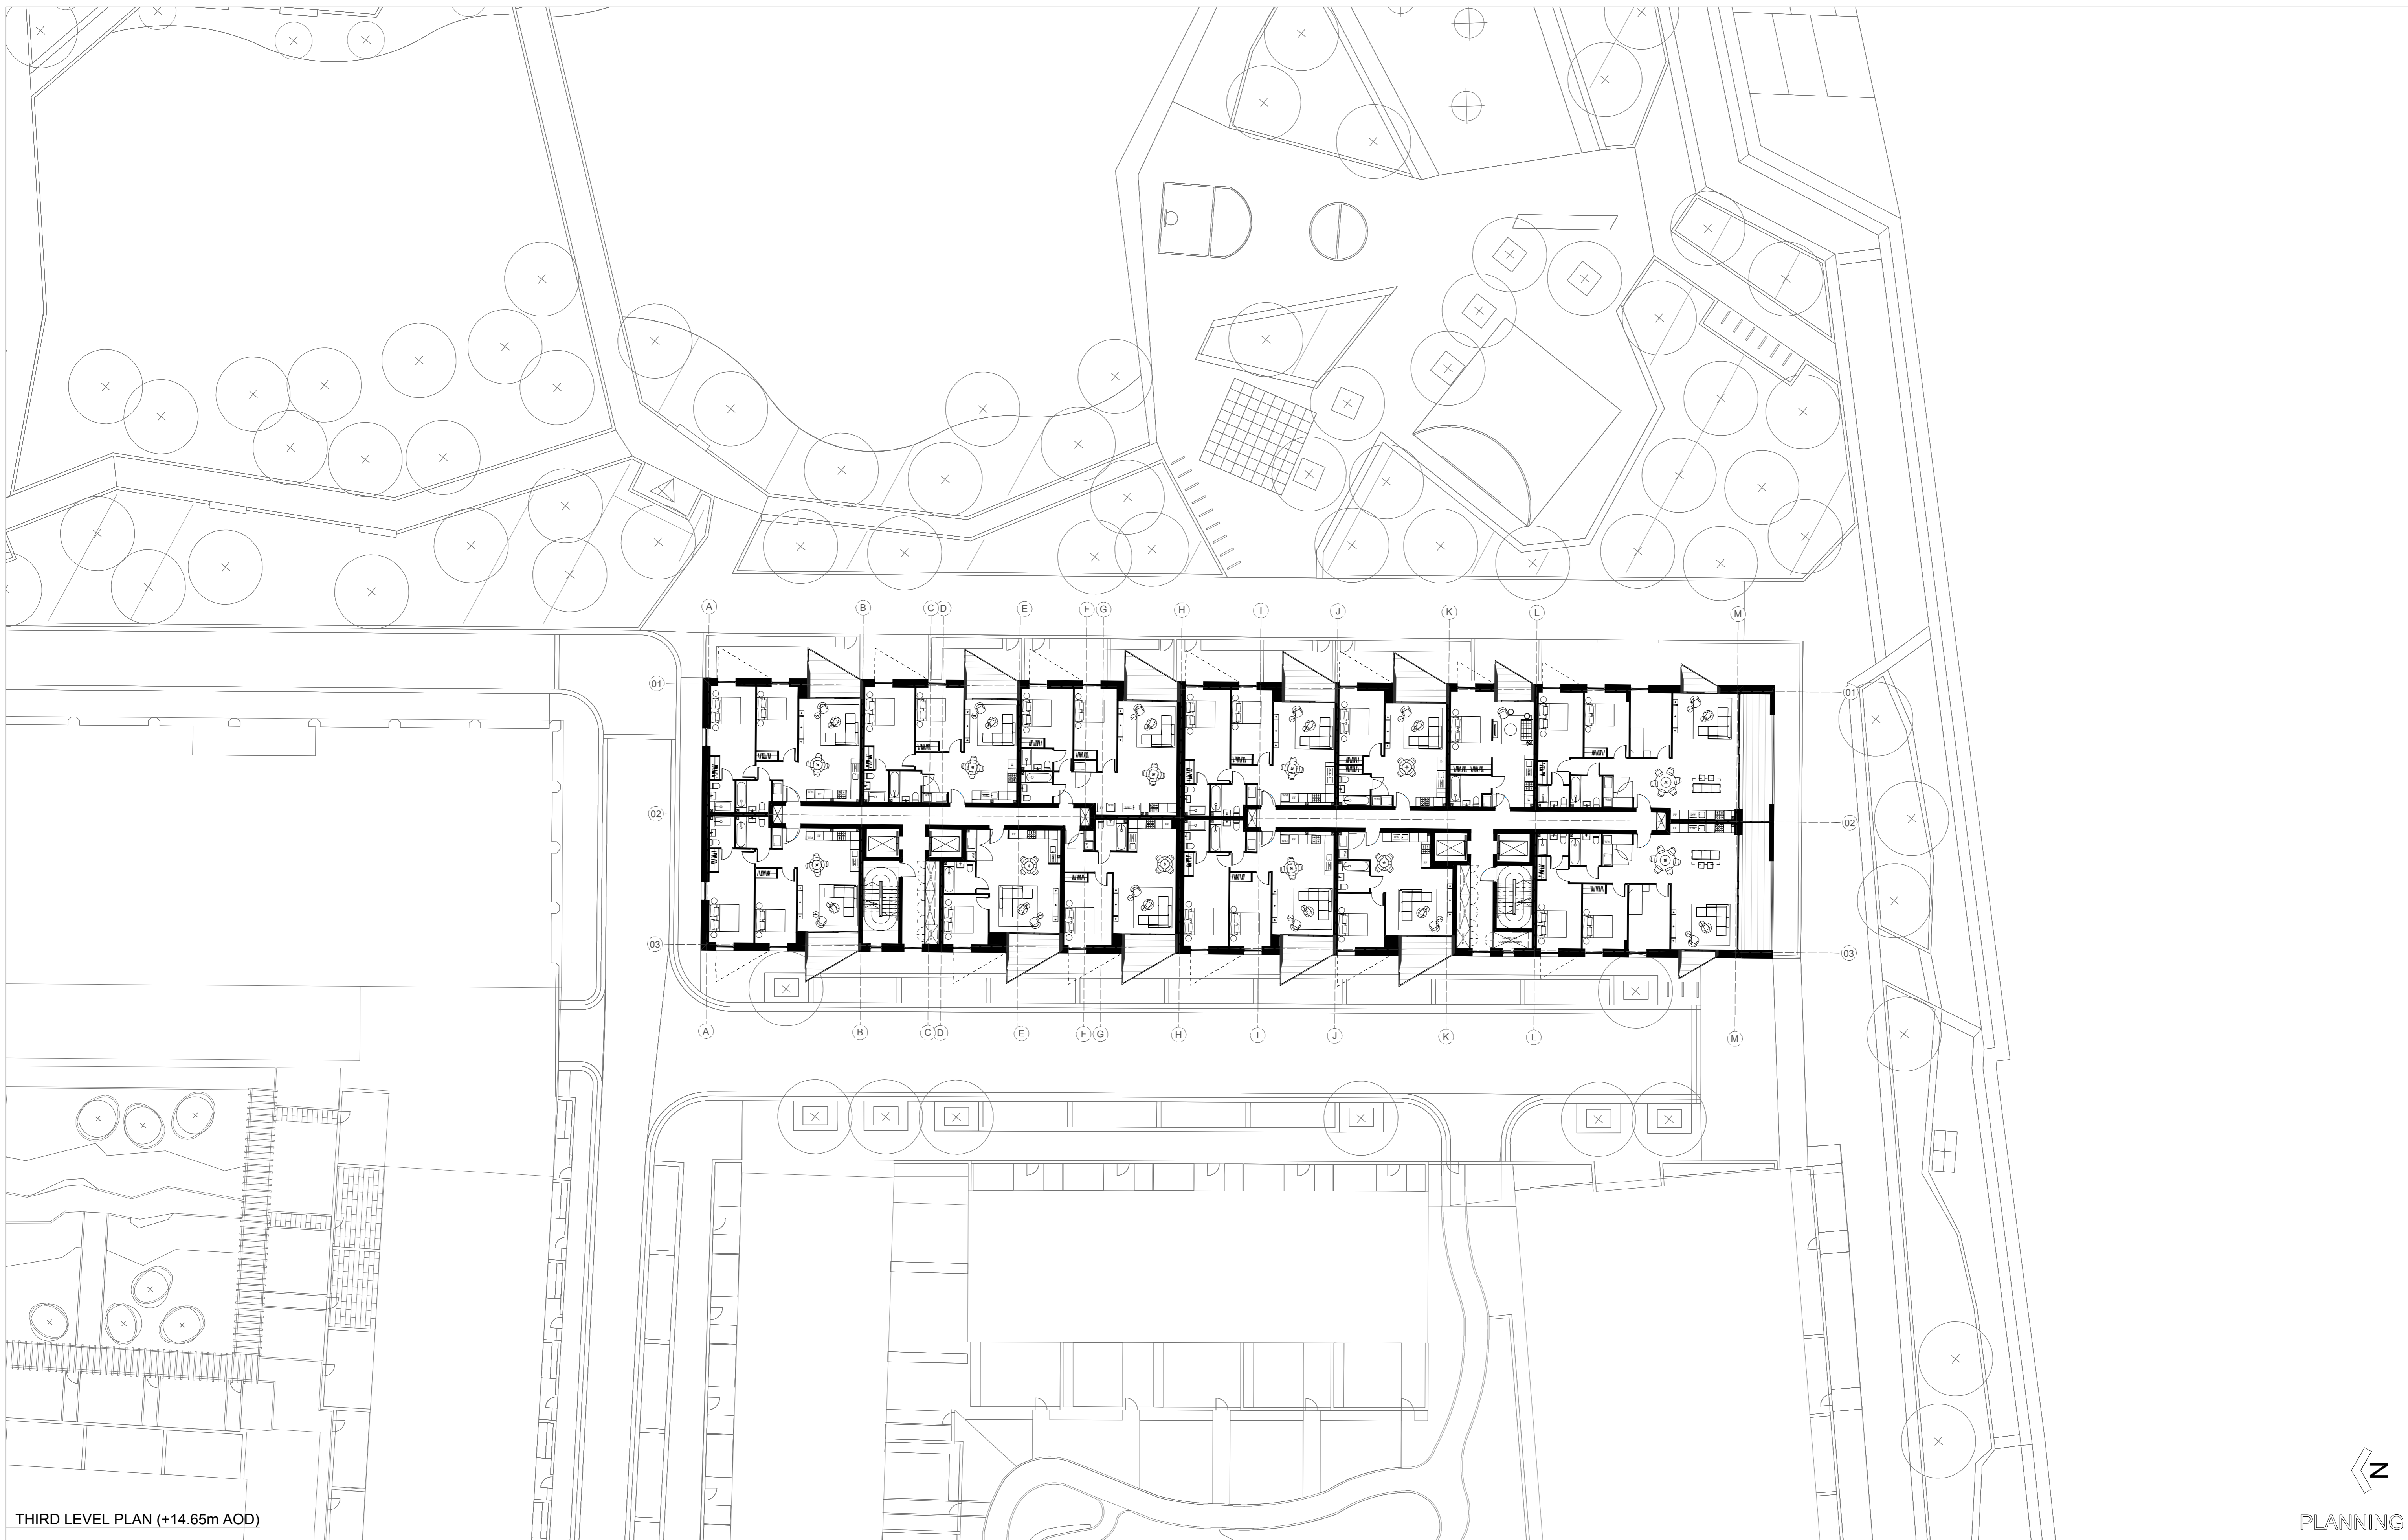

THIRD LEVEL PLAN (+14.65m AOD)

PLANNING



NOTES:  
 DIMENSIONS NOT TO BE SCALED FROM THIS DRAWING. CONTRACTORS TO NOTIFY ARCHITECTS OF SITE VARIATIONS AFFECTING INFORMATION ON THIS DRAWING. THIS DRAWING IS COPYRIGHT OF GLENN HOWELLS ARCHITECTS.

Date 14/07/14  
 Rev By CK  
 Details Planning Submission

FACADE CONCEPT ARCHITECT



LOCATION KEY

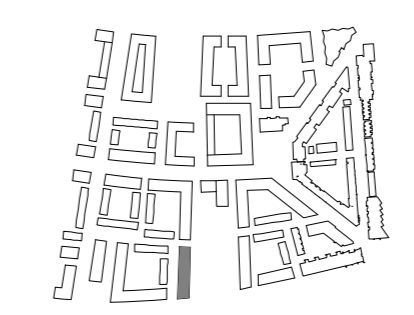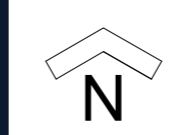


**GLENN HOWELLS ARCHITECTS**

321 Bradford St, Birmingham, B5 6ET  
 Tel. 0121 666 7640 F. 0121 666 7641  
 mail@glennhowells.co.uk

Drawing Title  
 Plot 15  
 Third Floor Plan

Date	July 2014	Scale	1:200@A1 1:400@A3	Checked	UL
Project Ref.	2004	Drawing No.	A-L-15-703	Revision	-
Project	Royal Wharf Phase 02	Client	Oxley Wharf - Property 2		

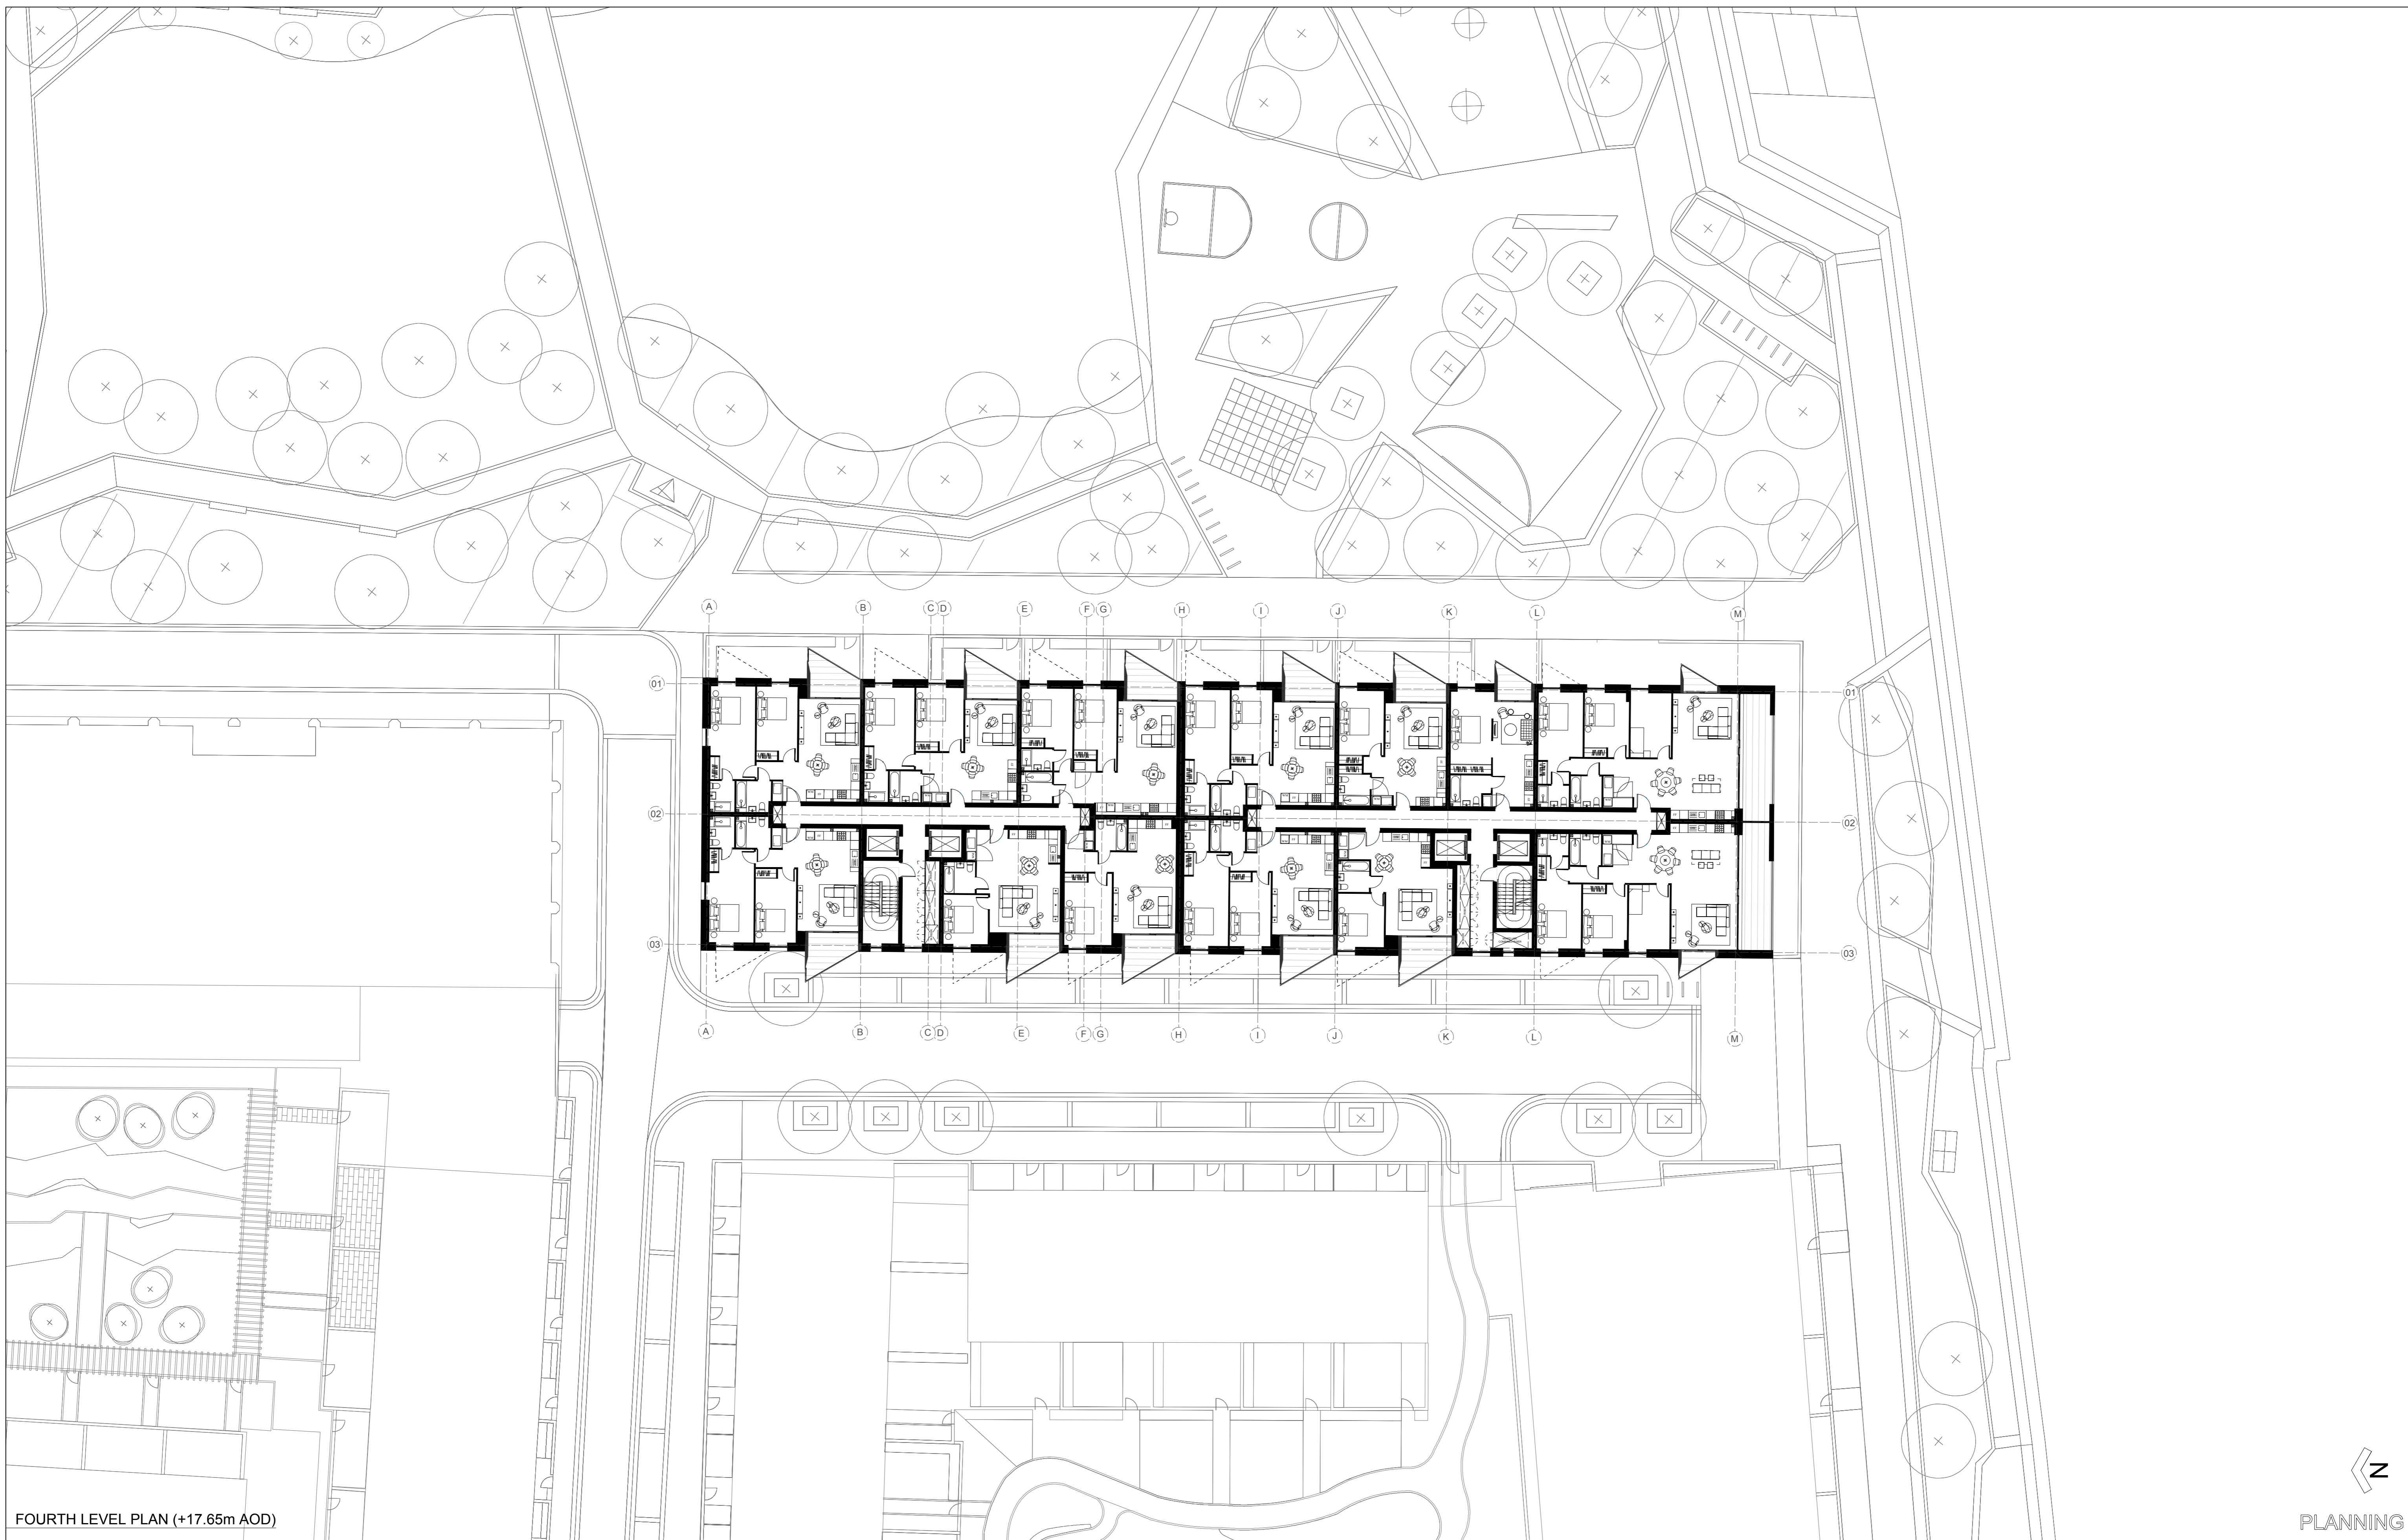

FOURTH LEVEL PLAN (+17.65m AOD)

PLANNING

NOTES:  
DIMENSIONS NOT TO BE SCALED FROM THIS DRAWING. CONTRACTORS TO NOTIFY ARCHITECTS OF SITE VARIATIONS AFFECTING INFORMATION ON THIS DRAWING. THIS DRAWING IS COPYRIGHT OF GLENN HOWELLS ARCHITECTS.

Date 14/07/14  
Rev By  
CK


Details  
Planning Submission

FACADE CONCEPT ARCHITECT

serie ARCHITECTS



LOCATION KEY

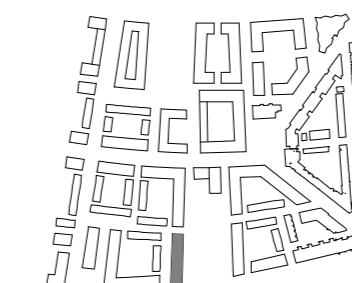

GLENN HOWELLS ARCHITECTS

321 Bradford St, Birmingham, B5 6ET  
Tel. 0121 666 7640 F. 0121 666 7641  
mail@glennhowells.co.uk

Drawing Title  
Plot 15  
Fourth Floor Plan

Date	July 2014	Scale	1:200@A1 1:400@A3	Checked	UL
Project Ref.	2004	Drawing No.	A-L-15-704	Revision	-

Project	Royal Wharf Phase 02	Client	Oxley Wharf - Property 2
---------	-------------------------	--------	--------------------------



FIFTH LEVEL PLAN (+20.65m AOD)

PLANNING



NOTES:  
 DIMENSIONS NOT TO BE SCALED FROM THIS DRAWING. CONTRACTORS TO NOTIFY ARCHITECTS OF SITE VARIATIONS AFFECTING INFORMATION ON THIS DRAWING. THIS DRAWING IS COPYRIGHT OF GLENN HOWELLS ARCHITECTS.

Date	Rev	By	Details
14/07/07	-	CK	Planning Submission

FACADE CONCEPT ARCHITECT



LOCATION KEY

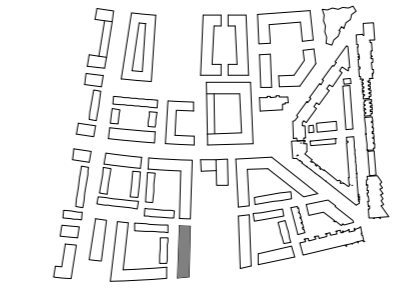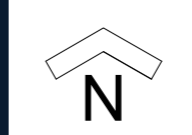

**GLENN HOWELLS ARCHITECTS**

321 Bradford St, Birmingham, B5 6ET  
 Tel. 0121 666 7640 F. 0121 666 7641  
 mail@glennhowells.co.uk

Drawing Title  
 Plot 15  
 Fifth Floor Plan

Date	Scale	Checked
July 2014	1:200@A1 1:400@A3	UL
Project Ref.	Drawing No.	Revision
2004	A-L-15-705	-
Project	Client	
Royal Wharf Phase 02	Oxley Wharf - Property 2	



SIXTH LEVEL PLAN (+23.65m AOD)

PLANNING


NOTES:  
DIMENSIONS NOT TO BE SCALED FROM THIS DRAWING. CONTRACTORS TO NOTIFY ARCHITECTS OF SITE VARIATIONS AFFECTING INFORMATION ON THIS DRAWING. THIS DRAWING IS COPYRIGHT OF GLENN HOWELLS ARCHITECTS.

Date	Rev	By	Details
14/07/07		CK	Planning Submission

FACADE CONCEPT ARCHITECT  
*serie*  
ARCHITECTS



LOCATION KEY  
N

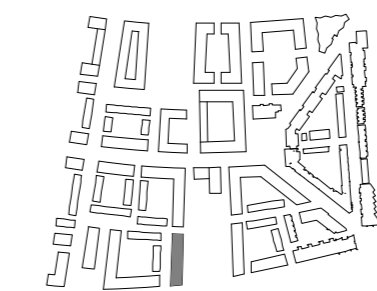

**GLENN HOWELLS ARCHITECTS**  
321 Bradford St, Birmingham, B5 6ET  
Tel. 0121 666 7640 F. 0121 666 7641  
mail@glennhowells.co.uk

Drawing Title  
Plot 15  
Sixth Floor Plan

Date	Scale	1:200@A1	Checked	UL
July 2014	1:400@A3			
Project Ref.	Drawing No.	Revision		
2004	A-L-15-706			
Project	Client			
Royal Wharf Phase 02	Oxley Wharf - Property 2			



SEVENTH LEVEL PLAN (+26.65m AOD)

PLANNING

NOTES:  
DIMENSIONS NOT TO BE SCALED FROM THIS DRAWING. CONTRACTORS TO NOTIFY ARCHITECTS OF SITE VARIATIONS AFFECTING INFORMATION ON THIS DRAWING. THIS DRAWING IS COPYRIGHT OF GLENN HOWELLS ARCHITECTS.



Date	Rev	By	Details
14/07/07	-	CK	Planning Submission

FACADE CONCEPT ARCHITECT

serie ARCHITECTS



LOCATION KEY

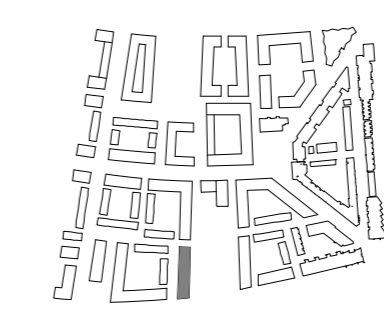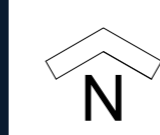


**GLENN HOWELLS ARCHITECTS**

321 Bradford St, Birmingham, B5 6ET  
Tel. 0121 666 7640 F. 0121 666 7641  
mail@glennhowells.co.uk

Drawing Title  
Plot 15  
Seventh Floor Plan

Date	Scale	Checked
July 2014	1:200@A1 1:400@A3	UL
Project Ref.	Drawing No.	Revision
2004	A-L-15-707	-
Project	Client	
Royal Wharf Phase 02	Oxley Wharf - Property 2	



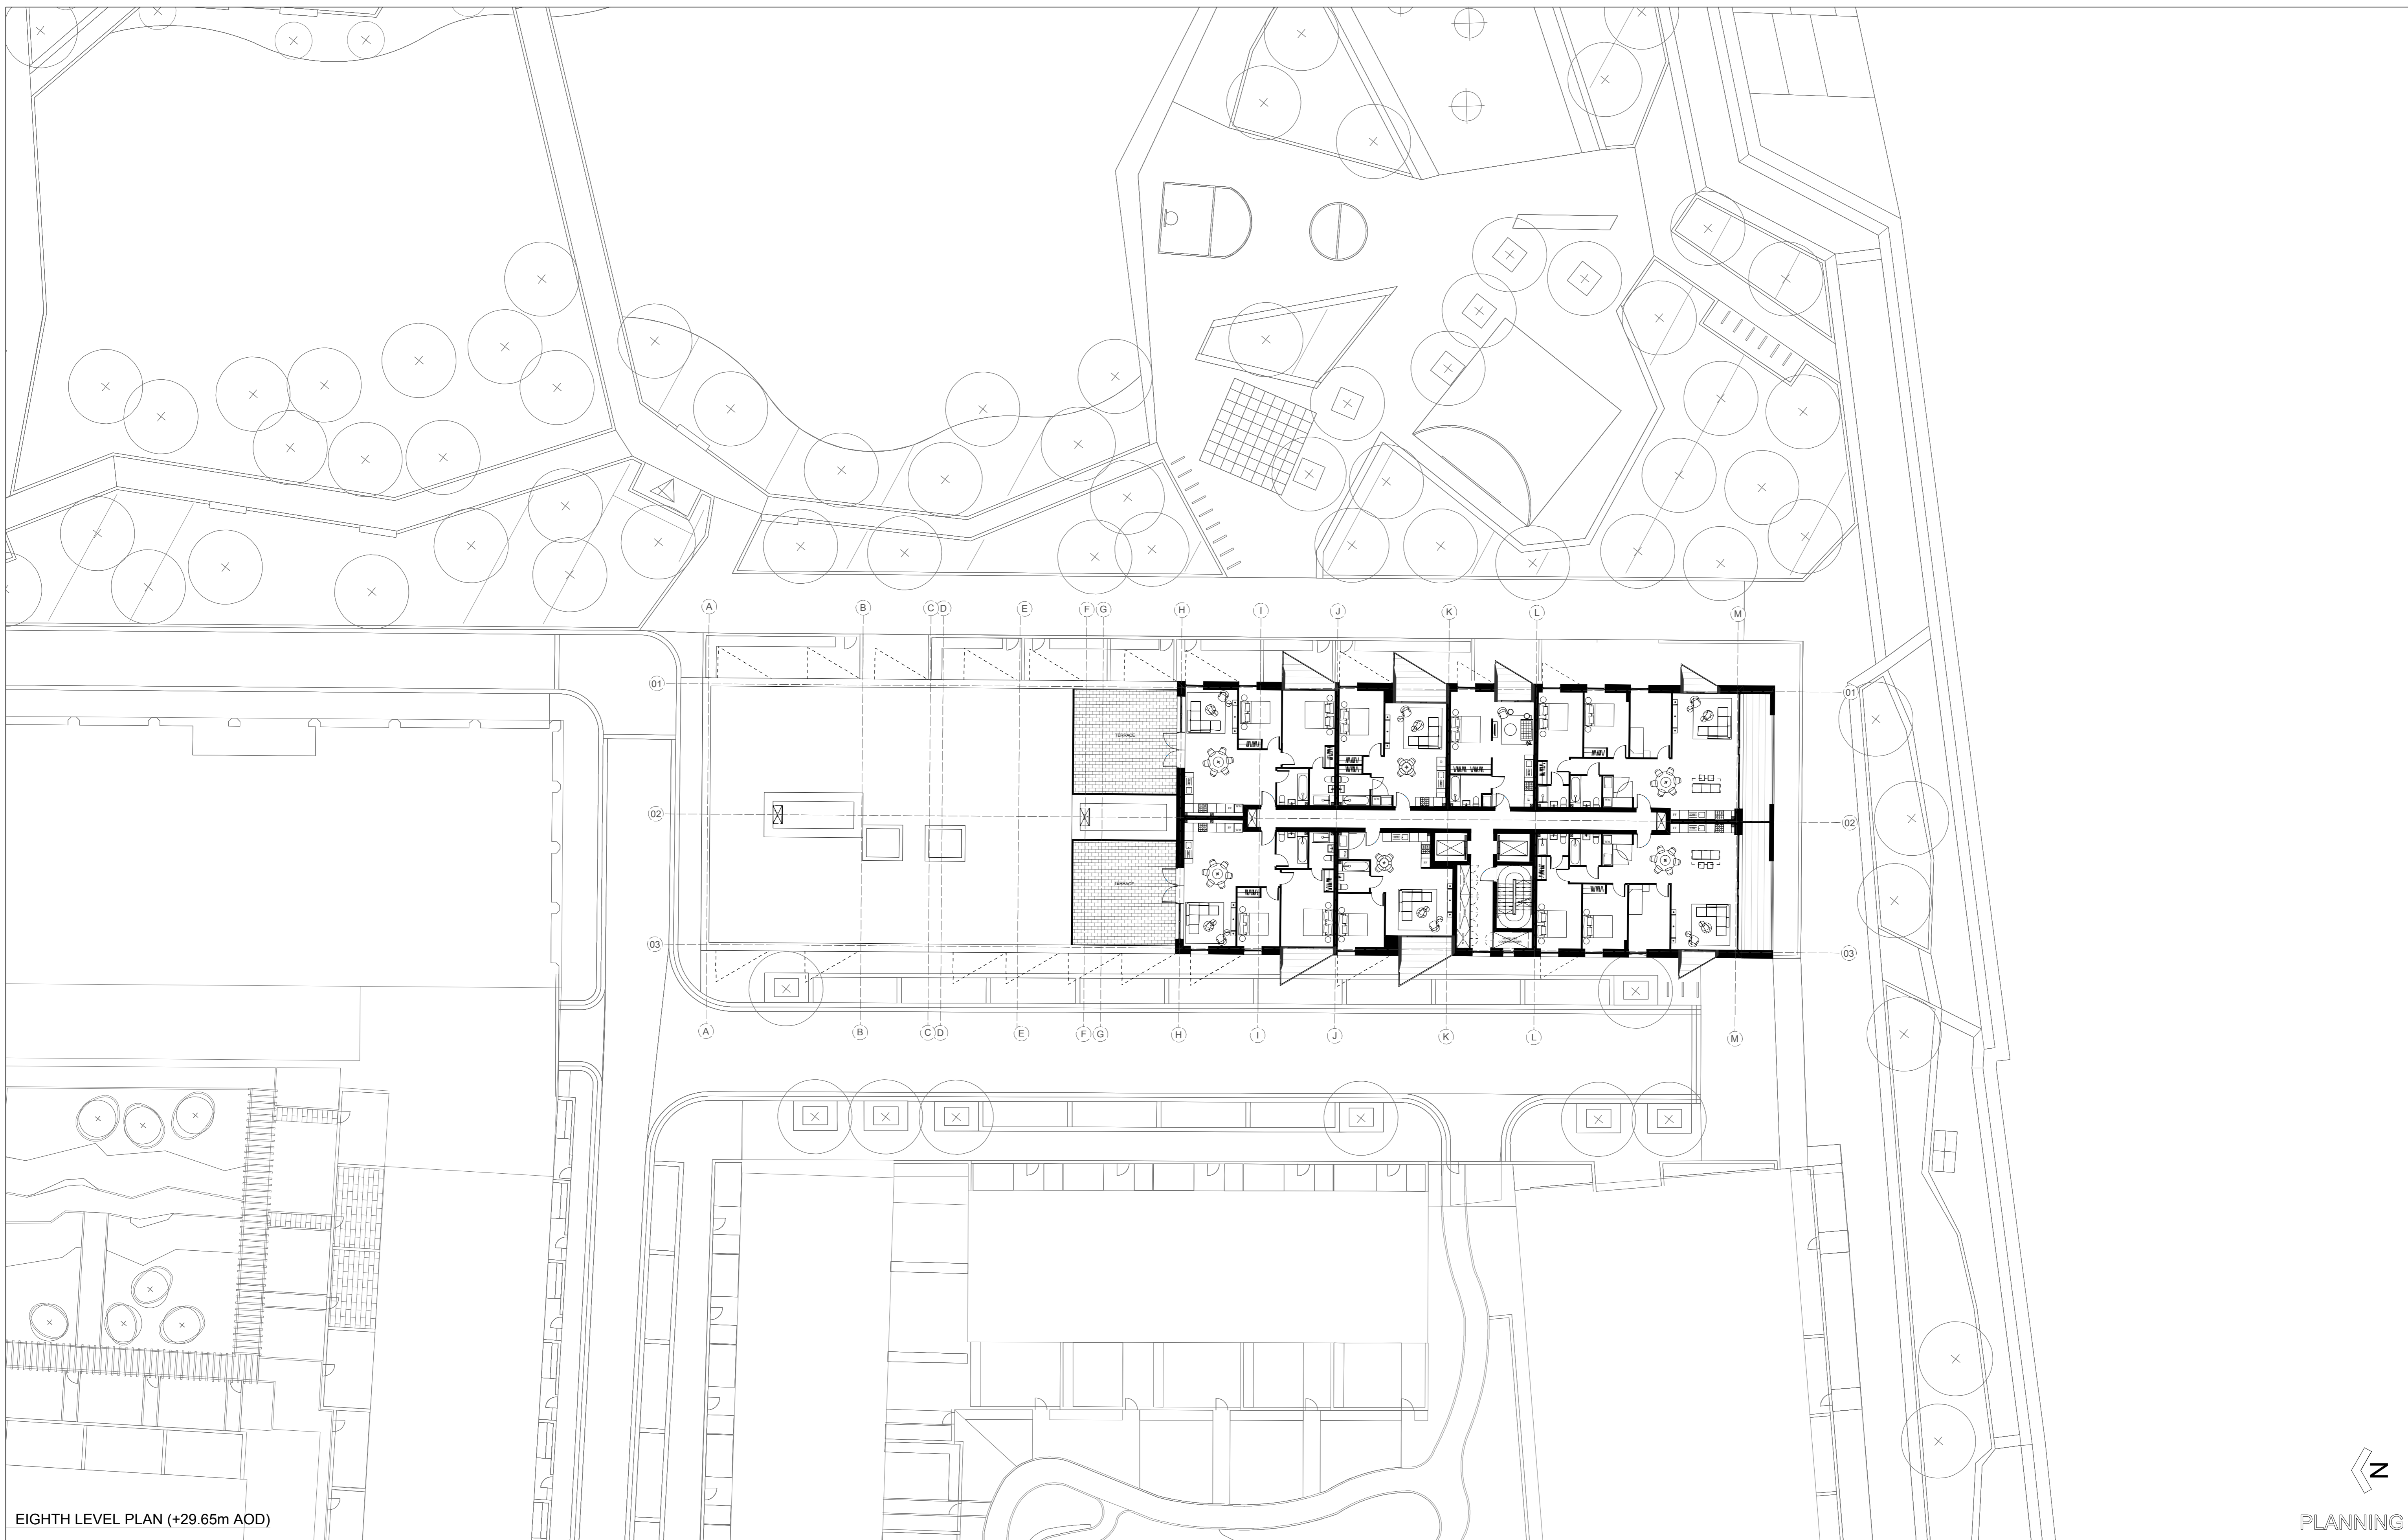

EIGHTH LEVEL PLAN (+29.65m AOD)

PLANNING


NOTES:  
 DIMENSIONS NOT TO BE SCALED FROM THIS DRAWING. CONTRACTORS TO NOTIFY ARCHITECTS OF SITE VARIATIONS AFFECTING INFORMATION ON THIS DRAWING. THIS DRAWING IS COPYRIGHT OF GLENN HOWELLS ARCHITECTS.

Date	Rev	By	Details
14/07/07		CK	Planning Submission

FACADE CONCEPT ARCHITECT




LOCATION KEY

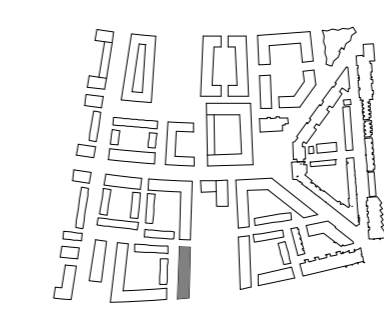

**GLENN HOWELLS ARCHITECTS**  
 321 Bradford St, Birmingham, B5 6ET  
 Tel. 0121 666 7640 F. 0121 666 7641  
 mail@glennhowells.co.uk

Drawing Title  
 Plot 15  
 Eighth Floor Plan

Date	Scale	1:200@A1	Checked	UL
July 2014	1:400@A3			
Project Ref.	Drawing No.	Revision		
2004	A-L-15-708			
Project	Client			
Royal Wharf Phase 02	Oxley Wharf - Property 2			

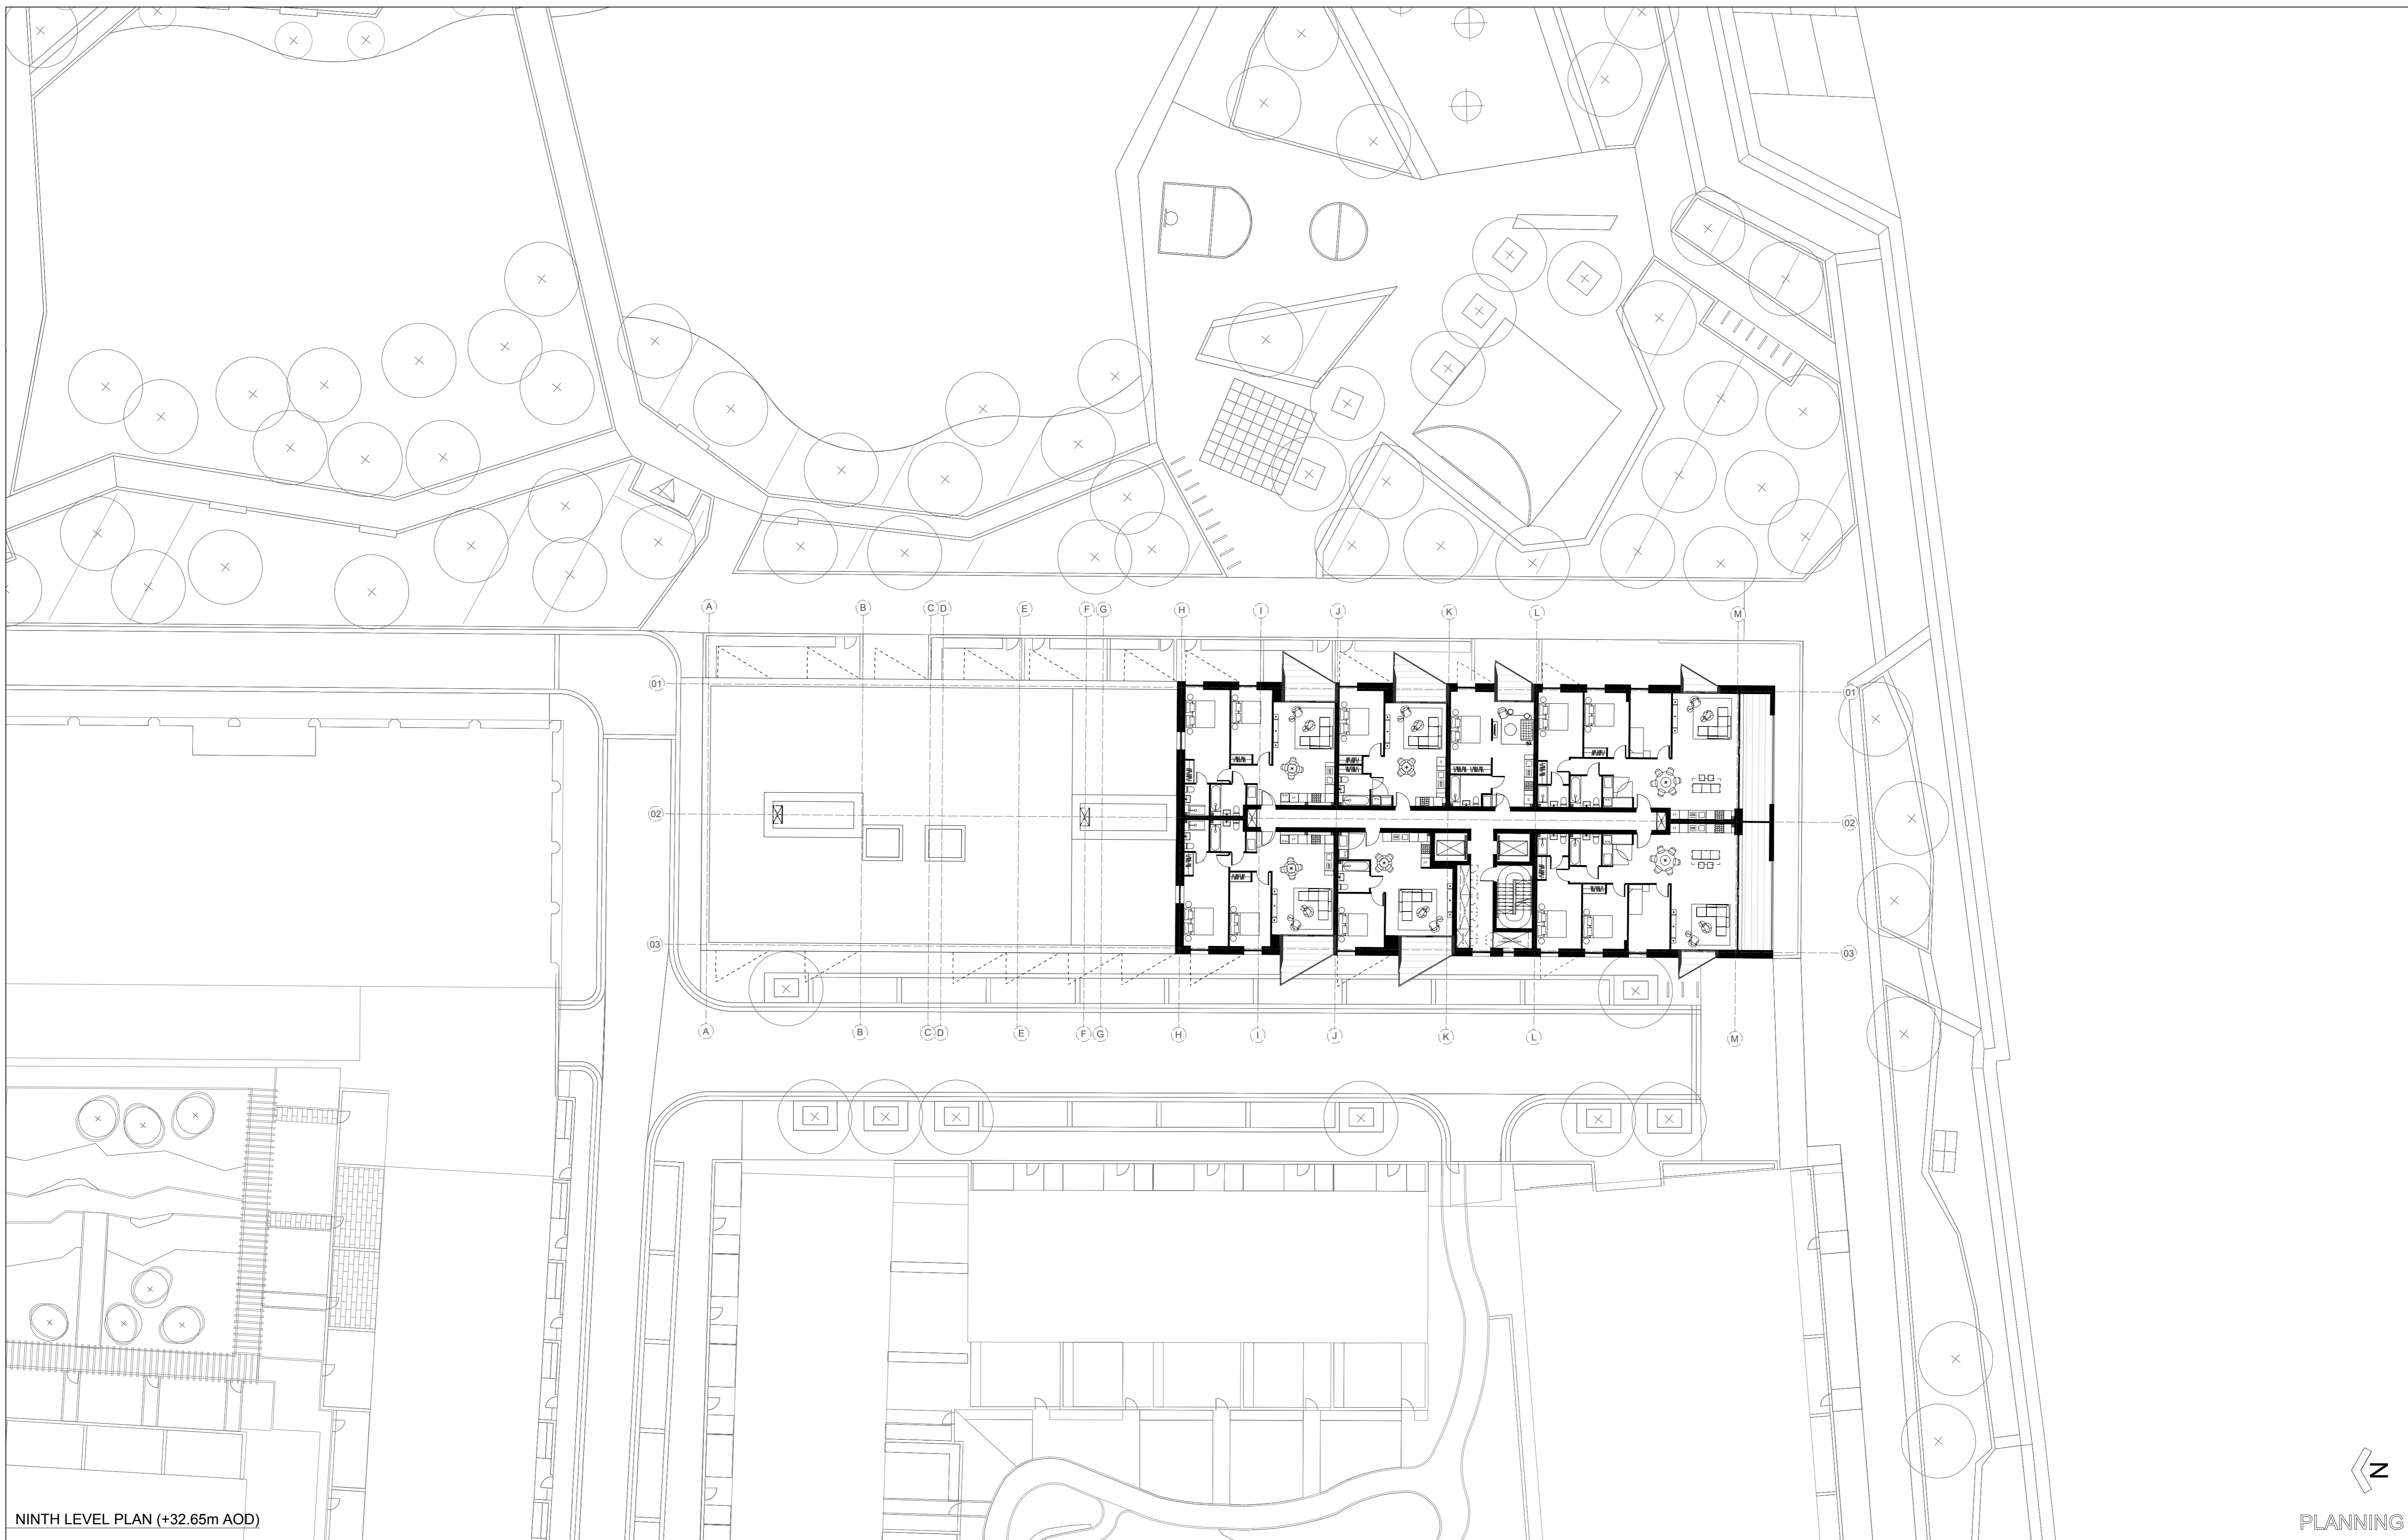

NINTH LEVEL PLAN (+32.65m AOD)

PLANNING


NOTES:  
DIMENSIONS NOT TO BE SCALED FROM THIS DRAWING. CONTRACTORS TO NOTIFY ARCHITECTS OF SITE VARIATIONS AFFECTING INFORMATION ON THIS DRAWING. THIS DRAWING IS COPYRIGHT OF GLENN HOWELLS ARCHITECTS.

Date	Rev	By	Details
14/07/14	-	CK	Planning Submission

FACADE CONCEPT ARCHITECT



LOCATION KEY

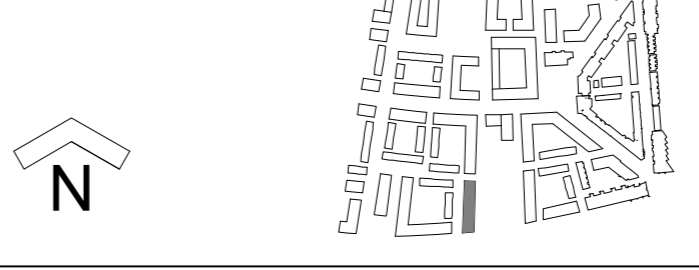


**GLENN HOWELLS ARCHITECTS**

321 Bradford St, Birmingham, B5 6ET  
Tel. 0121 666 7640 F. 0121 666 7641  
mail@glennhowells.co.uk

Date	Scale	1:200@A1	Checked	UL
July 2014	1:400@A3			

Project Ref.	Drawing No.	Revision
2004	A-L-15-709	-
Project	Client	
Royal Wharf Phase 02	Oxley Wharf - Property 2	

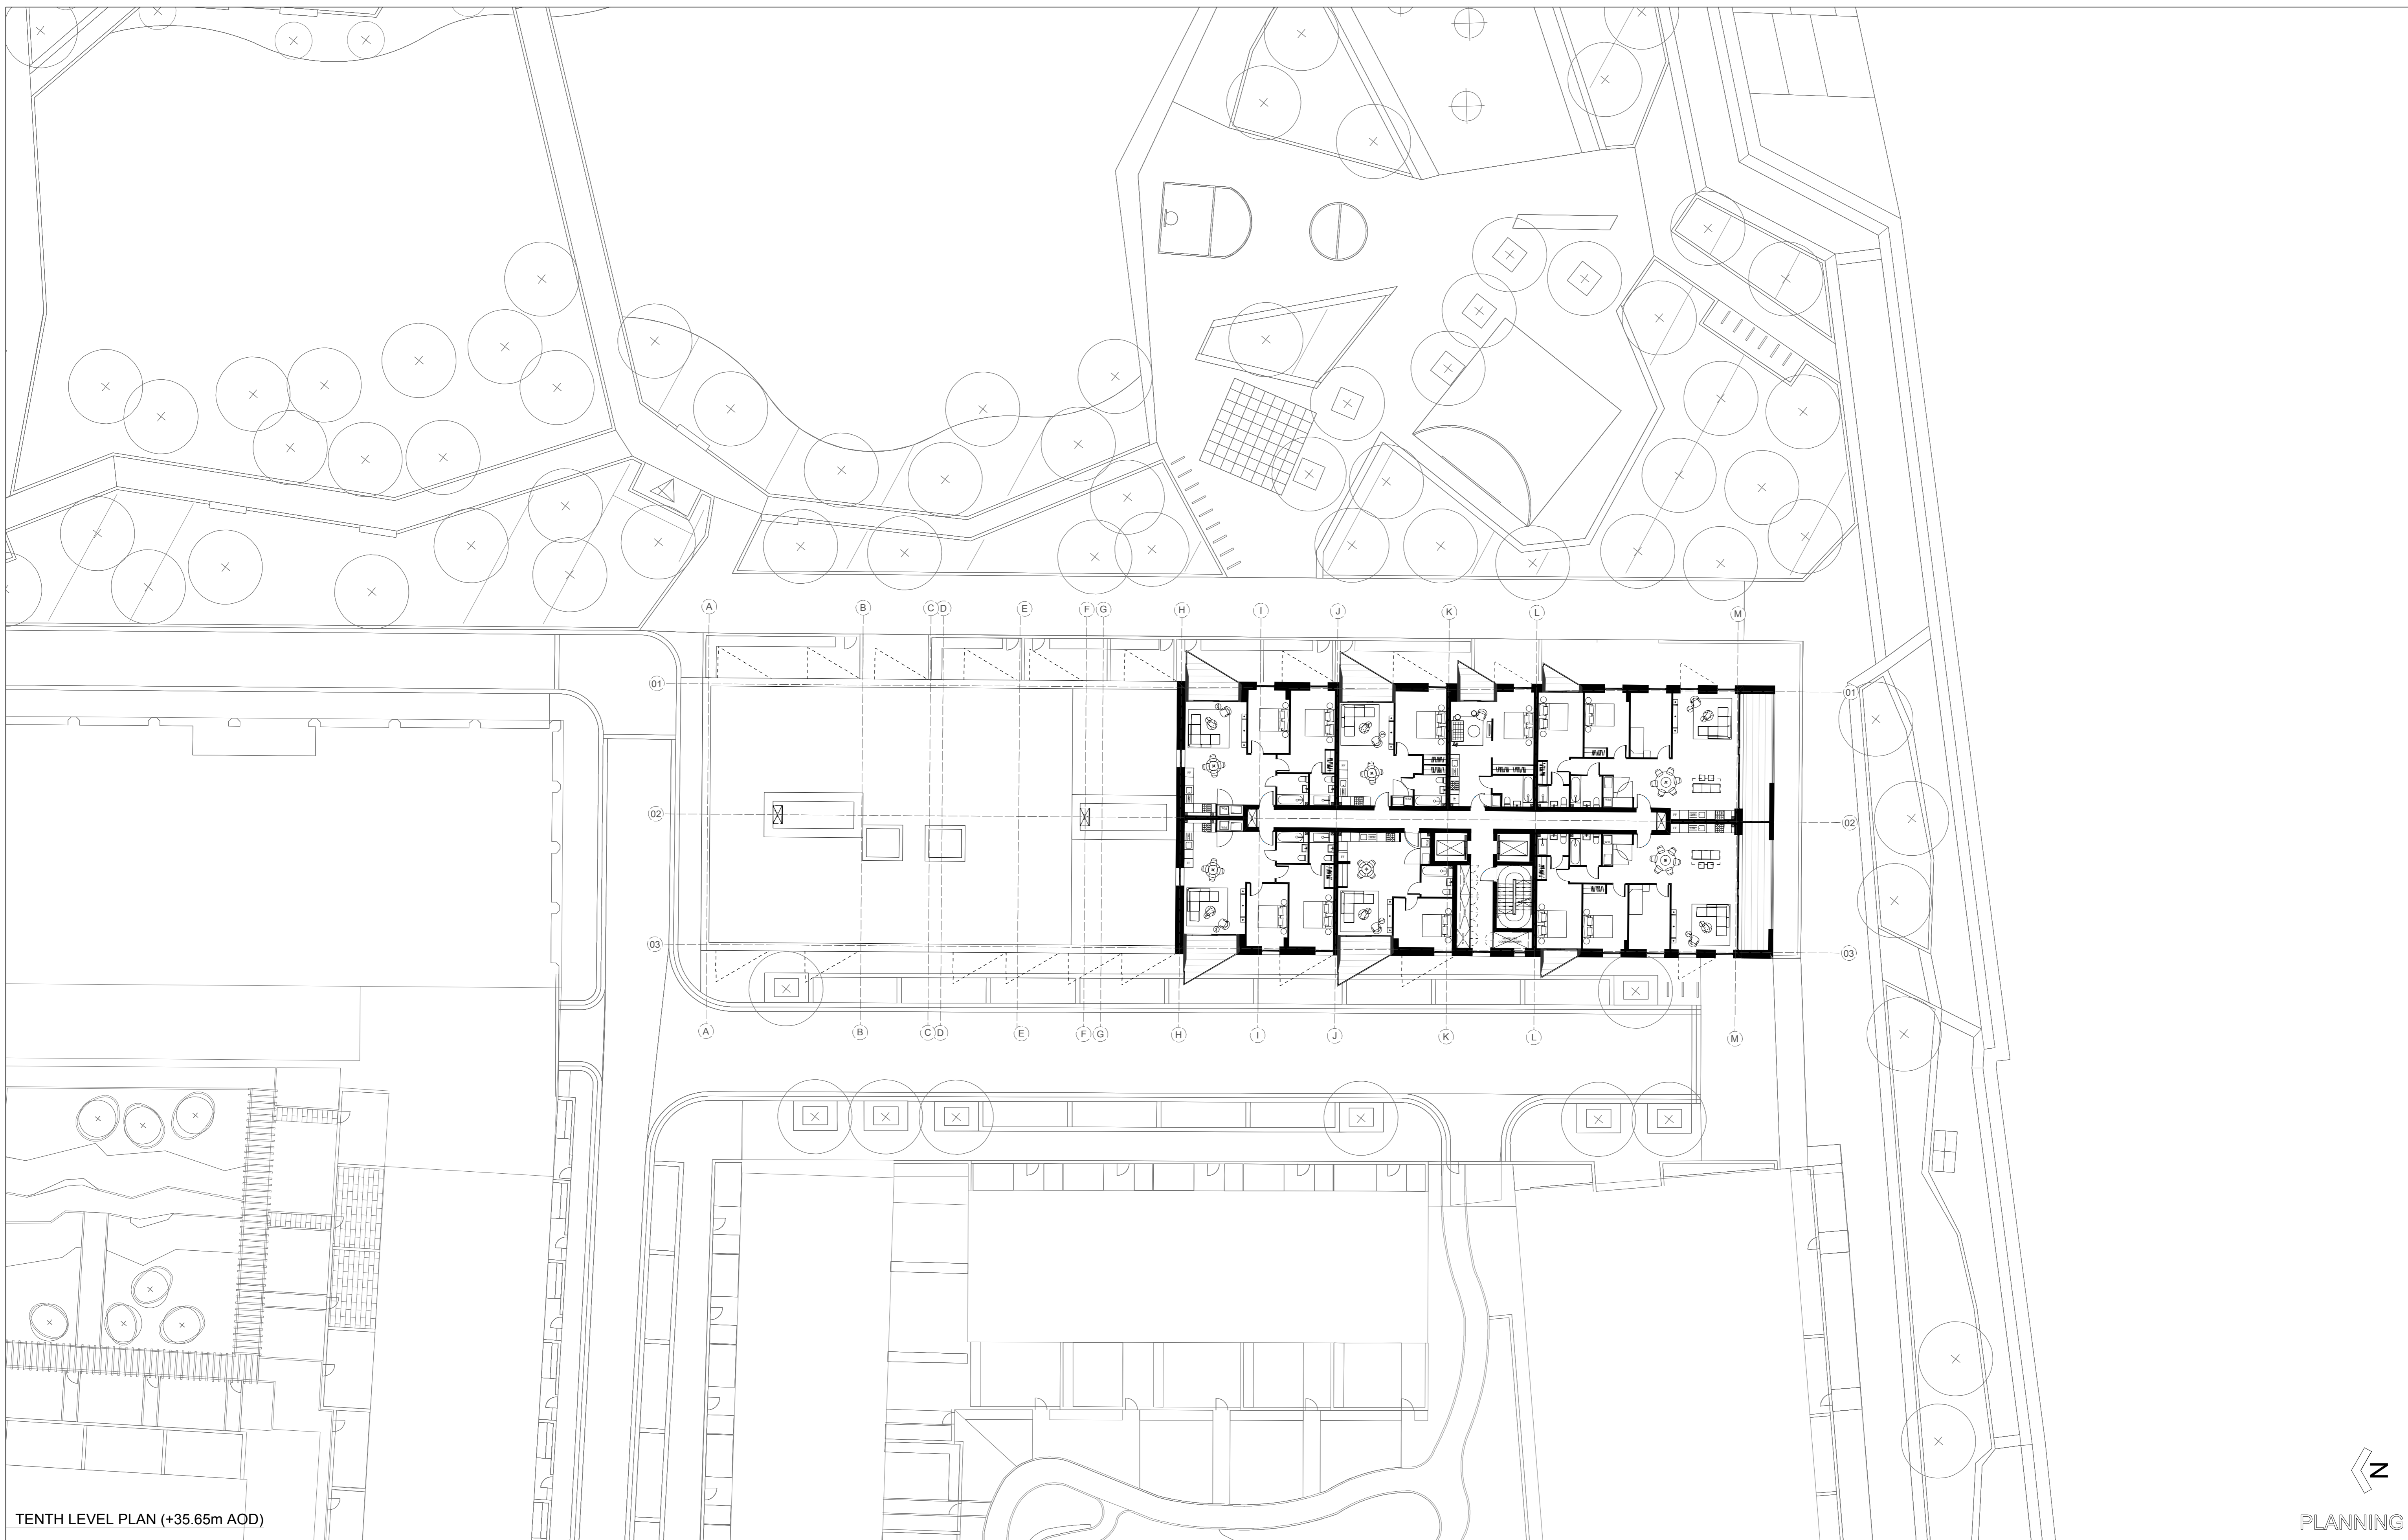

TENTH LEVEL PLAN (+35.65m AOD)

PLANNING


NOTES:  
 DIMENSIONS NOT TO BE SCALED FROM THIS DRAWING. CONTRACTORS TO NOTIFY ARCHITECTS OF SITE VARIATIONS AFFECTING INFORMATION ON THIS DRAWING. THIS DRAWING IS COPYRIGHT OF GLENN HOWELLS ARCHITECTS.

Date	Rev	By	Details
14/07/14		CK	Planning Submission

FACADE CONCEPT ARCHITECT  
*serie*  
 ARCHITECTS




LOCATION KEY

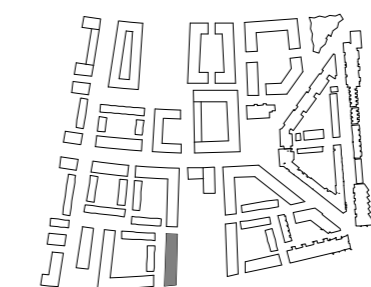

**GLENN HOWELLS ARCHITECTS**  
 321 Bradford St, Birmingham, B5 6ET  
 Tel. 0121 666 7640 F. 0121 666 7641  
 mail@glennhowells.co.uk

Drawing Title  
 Plot 15  
 Tenth Floor Plan

Date	Scale	1:200@A1	Checked	UL
July 2014	1:400@A3			
Project Ref.	Drawing No.	Revision		
2004	A-L-15-710			
Project	Client			
Royal Wharf Phase 02	Oxley Wharf - Property 2			

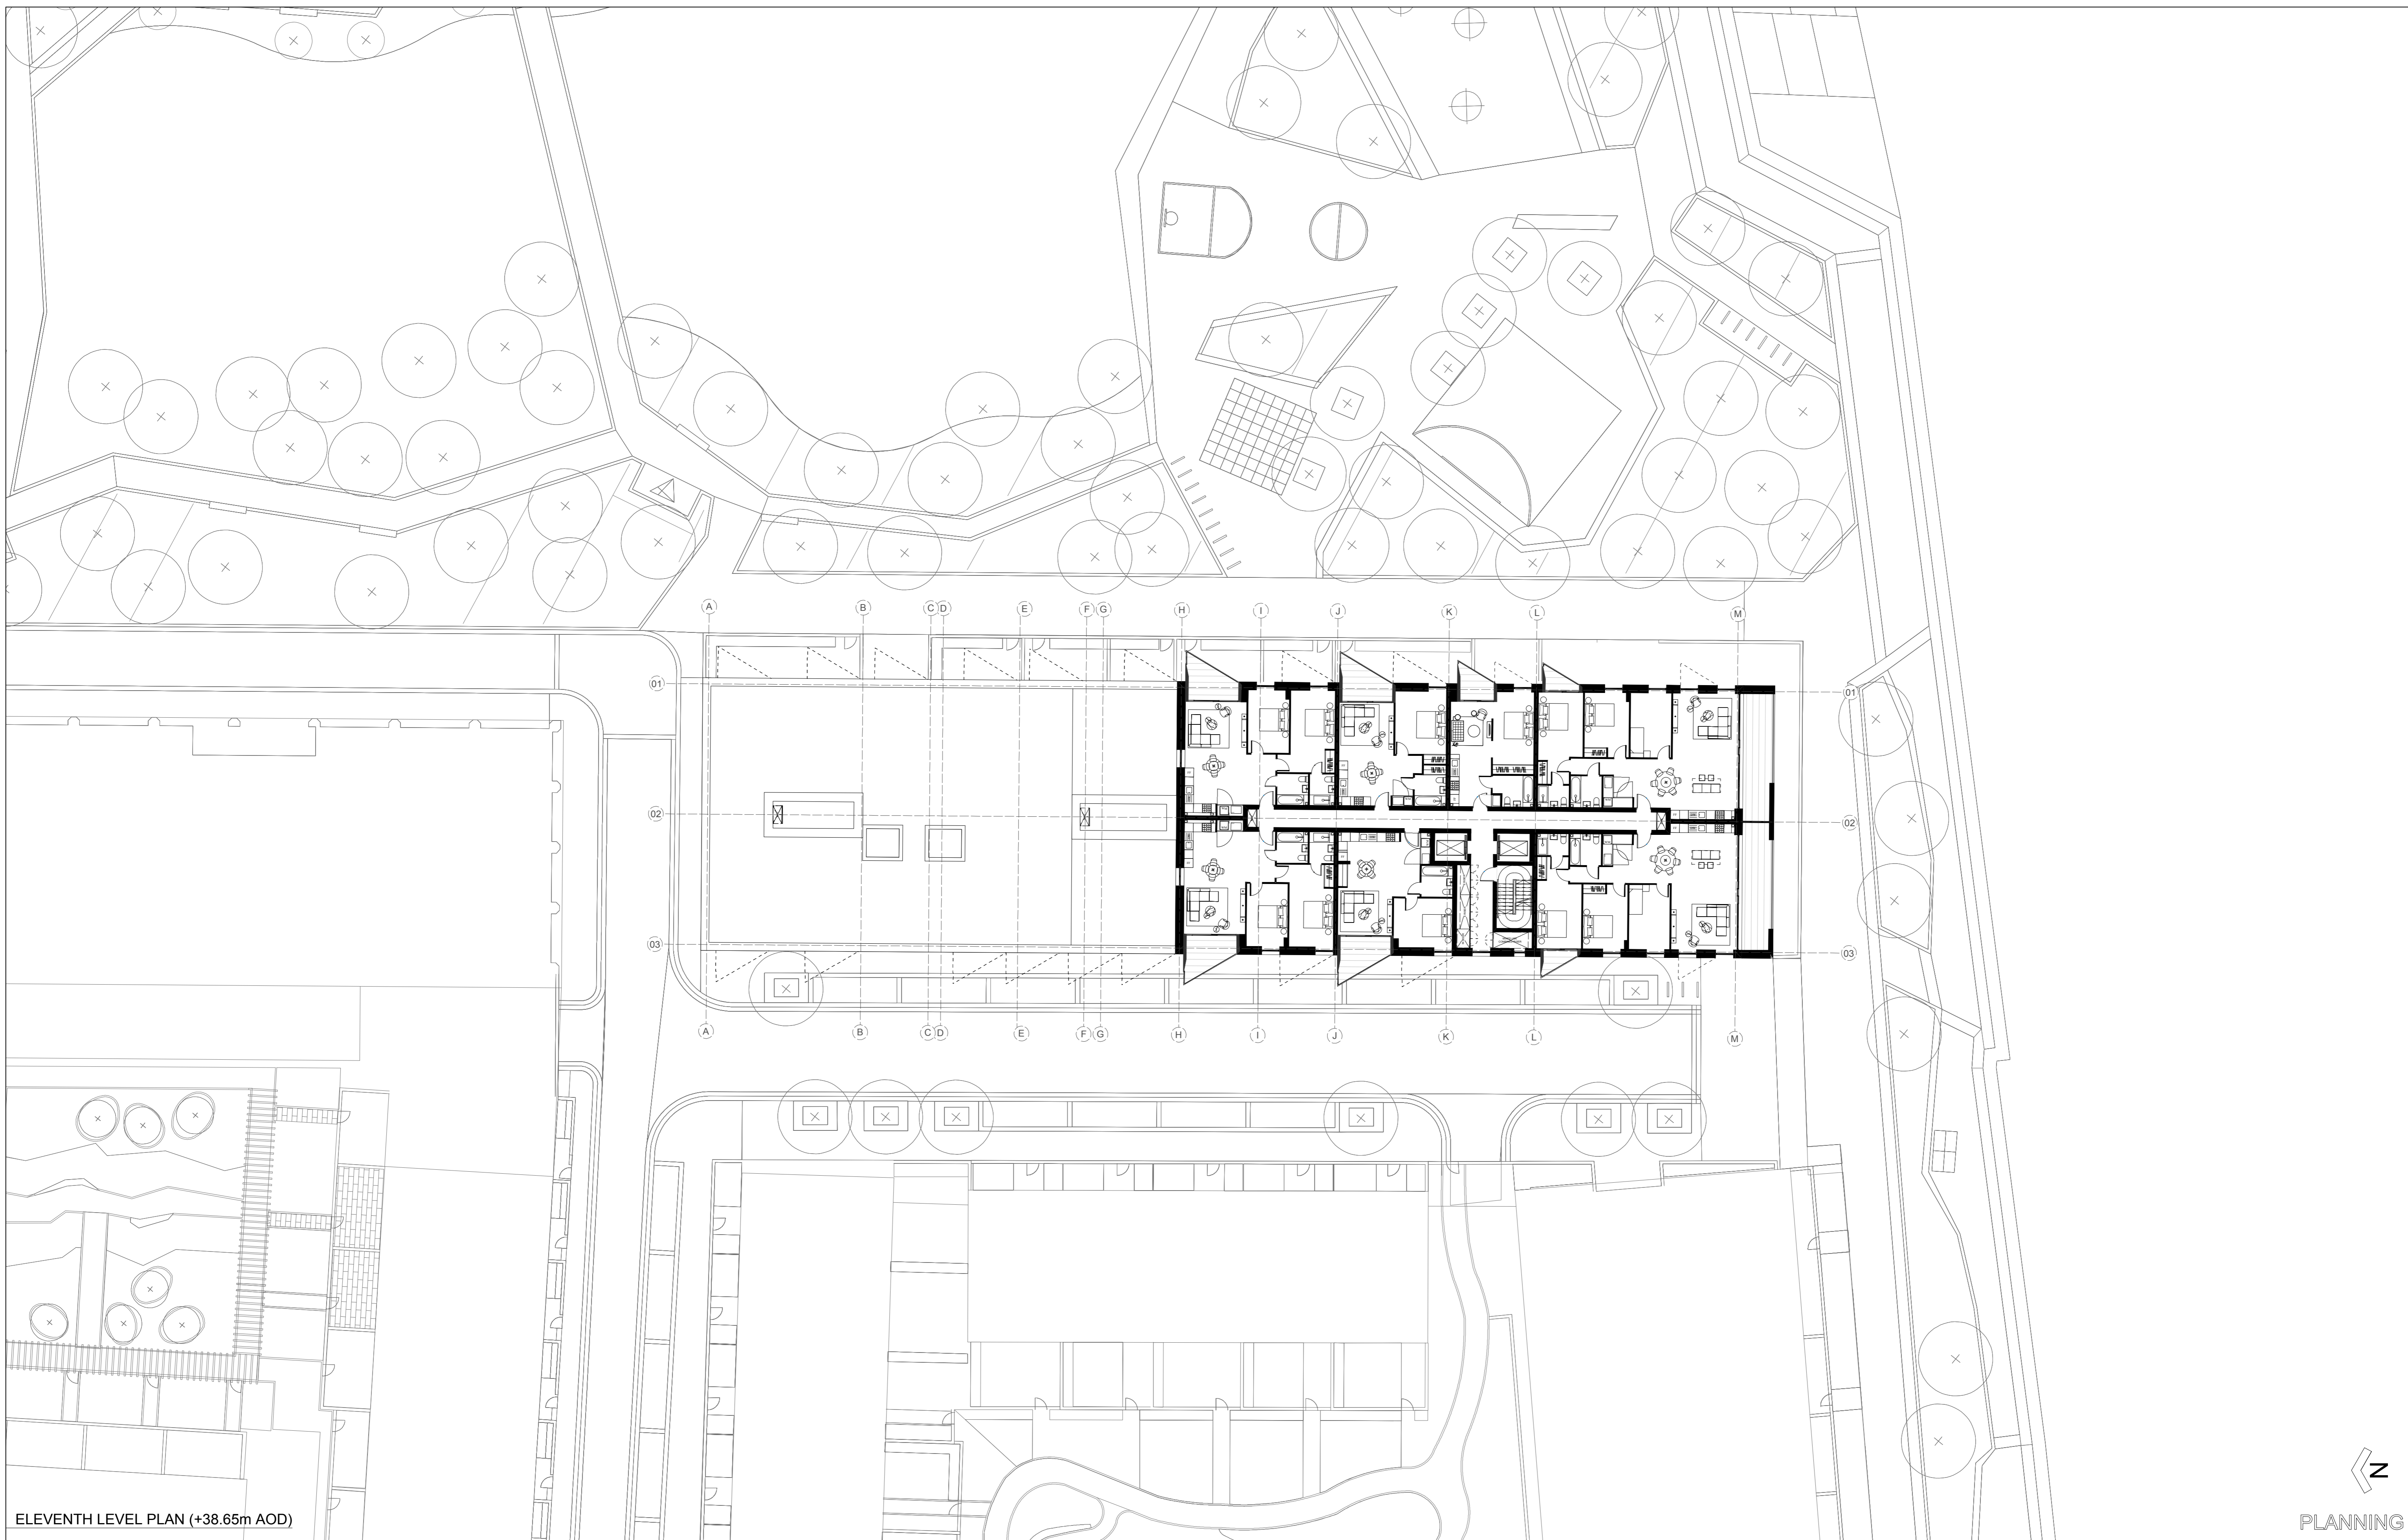

ELEVENTH LEVEL PLAN (+38.65m AOD)

PLANNING



NOTES:  
 DIMENSIONS NOT TO BE SCALED FROM THIS  
 DRAWING. CONTRACTORS TO NOTIFY  
 ARCHITECTS OF SITE VARIATIONS  
 AFFECTING INFORMATION ON THIS  
 DRAWING. THIS DRAWING IS COPYRIGHT OF  
 GLENN HOWELLS ARCHITECTS.

Date	Rev	By	Details
14/07/17	-	CK	Planning Submission

FACADE CONCEPT ARCHITECT



LOCATION KEY

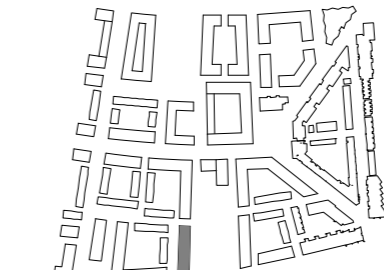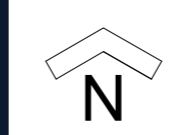

**GLENN HOWELLS ARCHITECTS**


321 Bradford St, Birmingham, B5 6ET  
 Tel. 0121 666 7640 F. 0121 666 7641  
 mail@glennhowells.co.uk

Drawing Title  
 Plot 15  
 Eleventh Floor Plan

Date	Scale	Checked
July 2014	1:200@A1 1:400@A3	UL

Project Ref.	Drawing No.	Revision
2004	A-L-15-711	-

Project	Client
Royal Wharf Phase 02	Oxley Wharf - Property 2

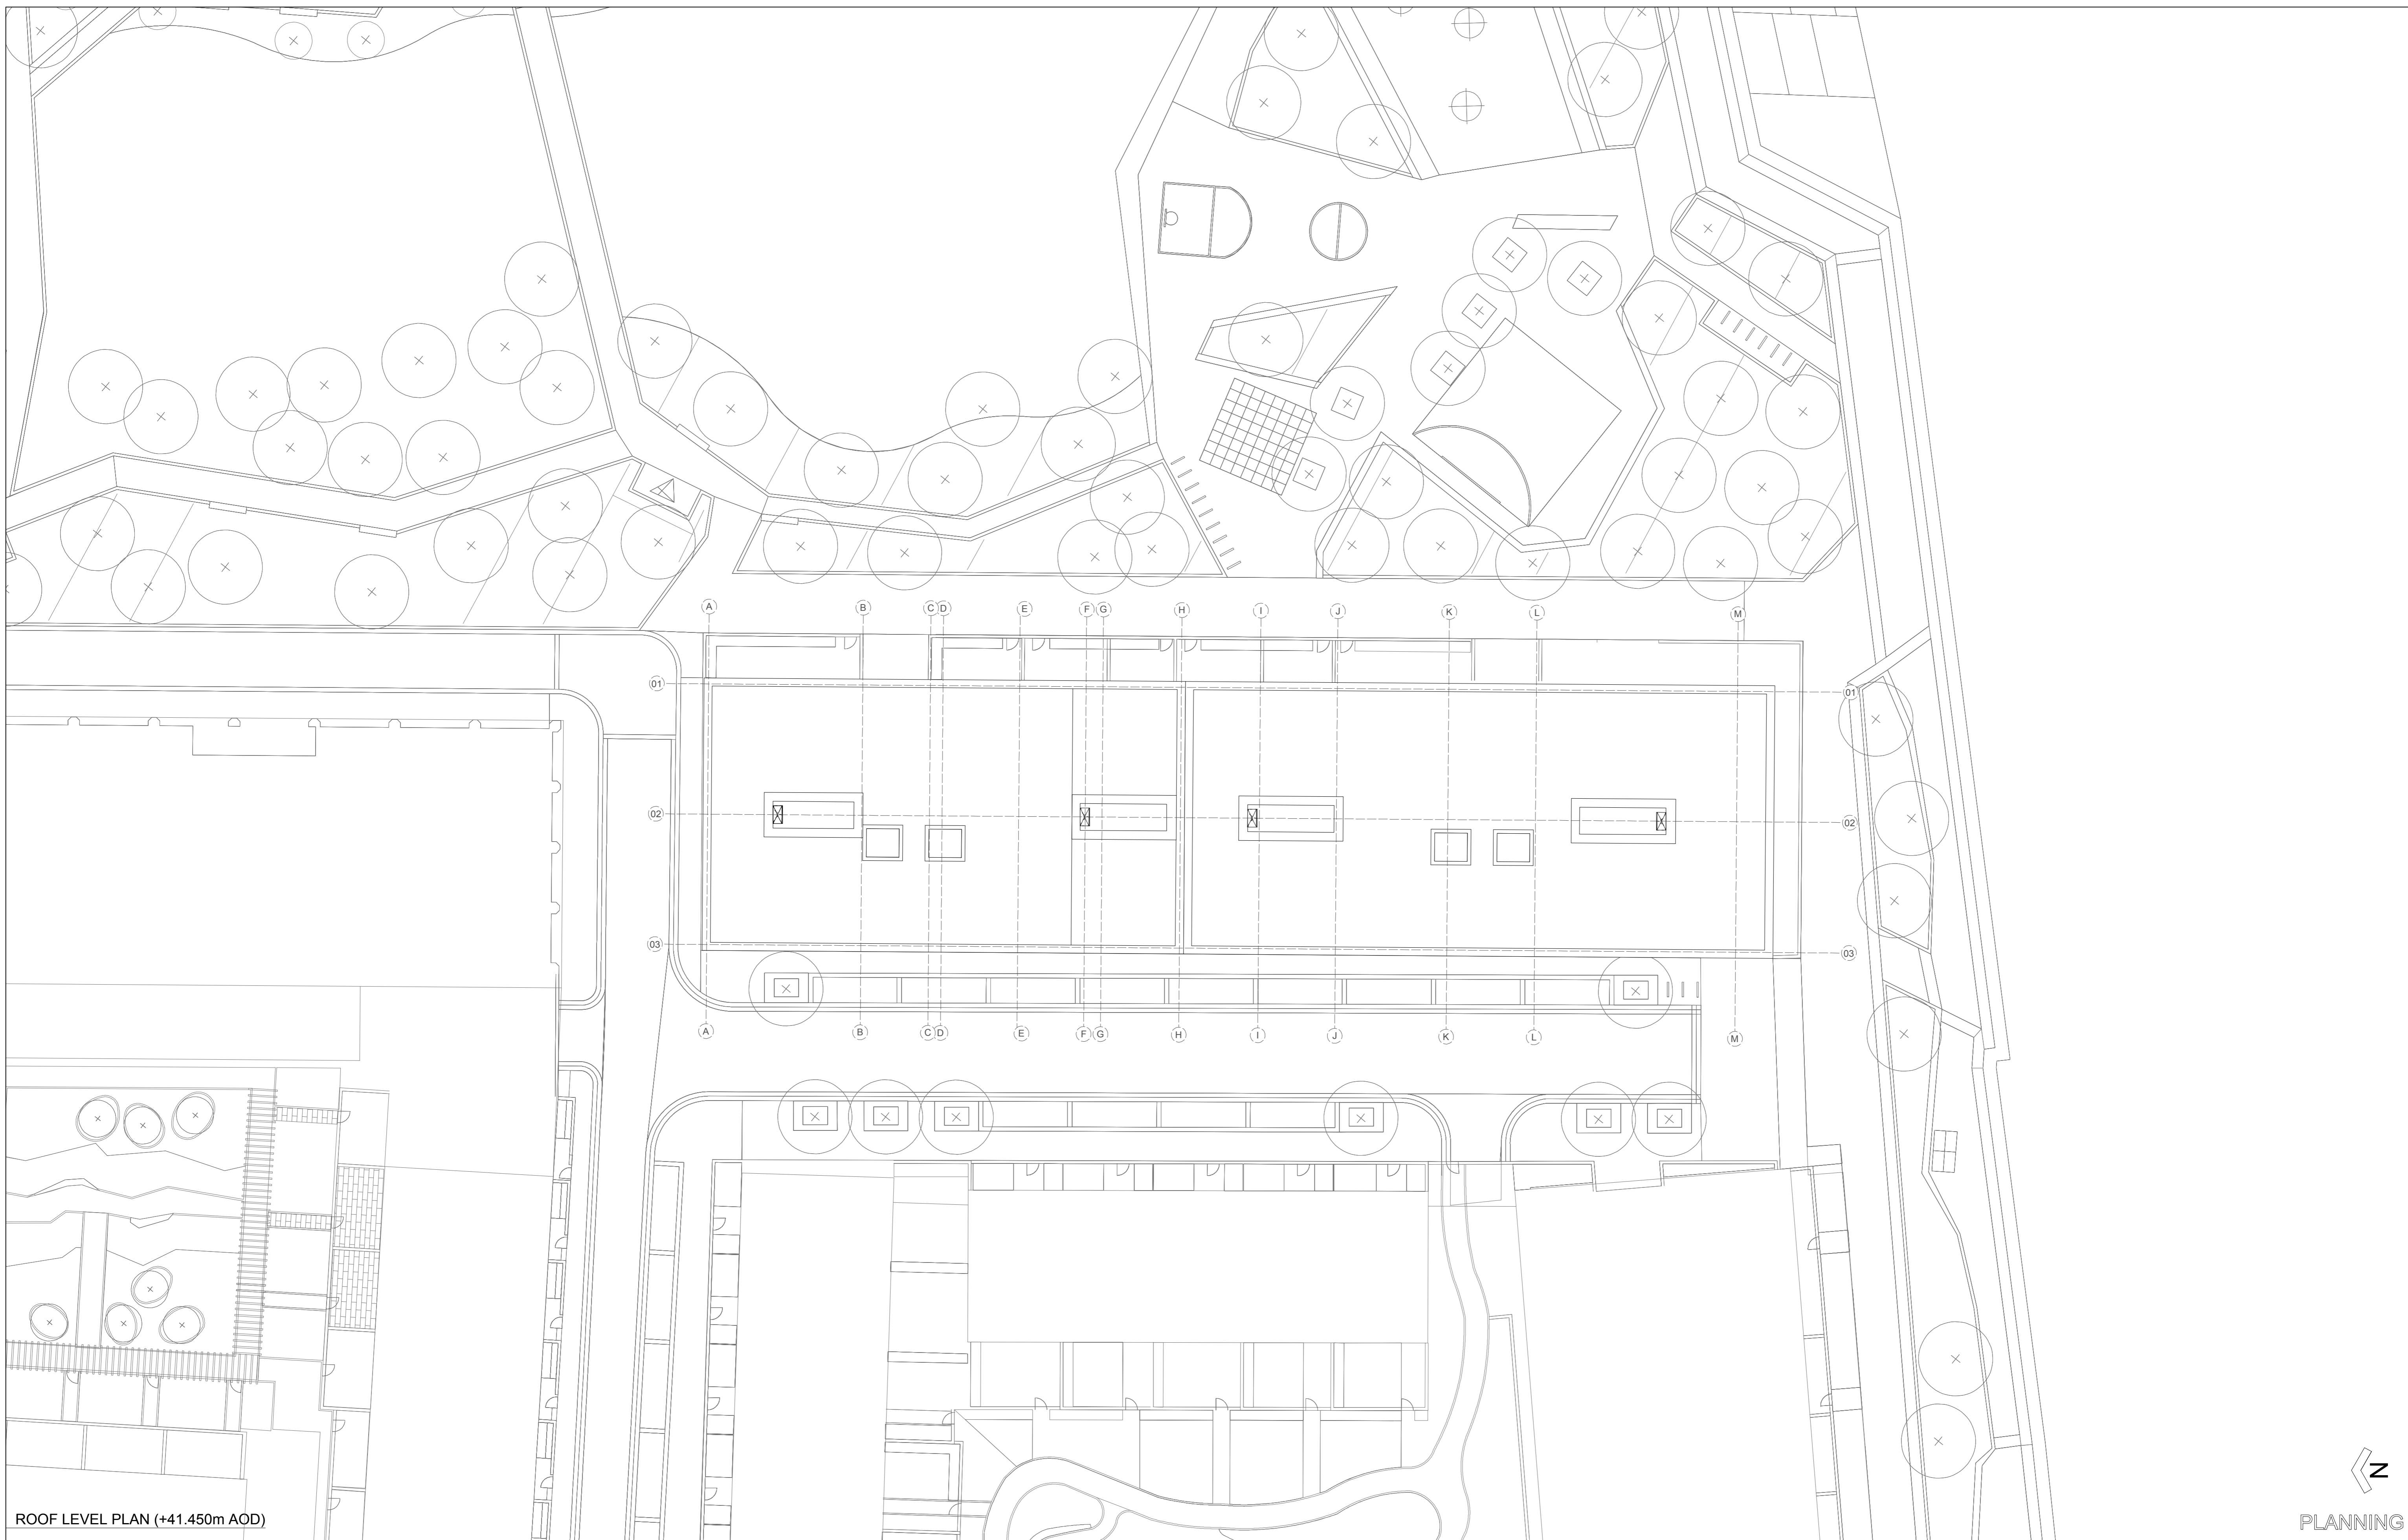

ROOF LEVEL PLAN (+41.450m AOD)

PLANNING



NOTES:  
 DIMENSIONS NOT TO BE SCALED FROM THIS DRAWING. CONTRACTORS TO NOTIFY ARCHITECTS OF SITE VARIATIONS AFFECTING INFORMATION ON THIS DRAWING. THIS DRAWING IS COPYRIGHT OF GLENN HOWELLS ARCHITECTS.

Date 14/07/14  
 Rev By  
 CK  
 Details  
 Planning Submission

FACADE CONCEPT ARCHITECT



LOCATION KEY

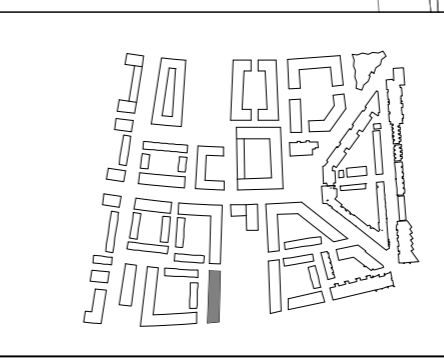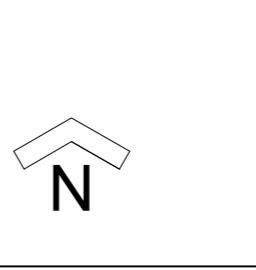

**GLENN HOWELLS ARCHITECTS**

321 Bradford St, Birmingham, B5 6ET  
 Tel. 0121 666 7640 F. 0121 666 7641  
 mail@glennhowells.co.uk


Date	July 2014	Scale	1:200@A1 1:400@A3	Checked	UL
Project Ref.	2004	Drawing No.	A-L-15-712	Revision	-
Drawing Title	Plot 15 Roof Plan	Project	Royal Wharf Phase 02	Client	Oxley Wharf -Property 2



4 East Elevation

NOTES:  
DIMENSIONS NOT TO BE SCALED FROM THIS DRAWING. CONTRACTORS TO NOTIFY ARCHITECTS OF SITE VARIATIONS AFFECTING INFORMATION ON THIS DRAWING. THIS DRAWING IS COPYRIGHT OF GLENN HOWELLS ARCHITECTS.

KEY

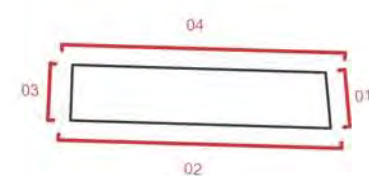

Date

140707  
140827  
140919

Rev

-  
A  
B

By

CK  
CK  
CK

Details

Planning Submission  
Revised Planning Submission  
Revised Planning Submission - Inset balconies introduced to first floor apartments.


MATERIAL KEY

- 01 - TERRACOTTA PANEL
- 02 - METAL FRAME GLAZING
- 03 - GLASS BALUSTRADE
- 04 - METAL FIN
- 05 - METAL LOUVRE
- 06 - WHITE GRC BAND
- 07 - METAL WINDOW REVEAL LINING

FACADE CONCEPT ARCHITECT



LOCATION KEY

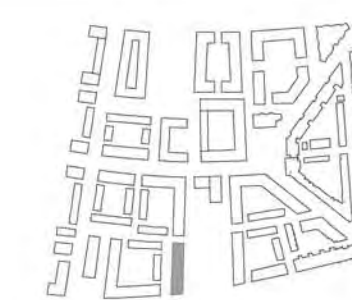

**GLENN HOWELLS ARCHITECTS**

321 Bradford St, Birmingham, B5 6ET  
Tel. 0121 666 7640 F. 0121 666 7641  
mail@glennhowells.co.uk

Drawing Title  
Plot 15  
East Elevation

Date

July 2014

Project Ref.

2004

Project  
Royal Wharf  
Phase 02

Scale

1:200@A1  
1:400@A3

Drawing No.

A-L-15-721

Client  
Oxley Wharf - Property 2


Checked

SH

Revision

B

PLANNING

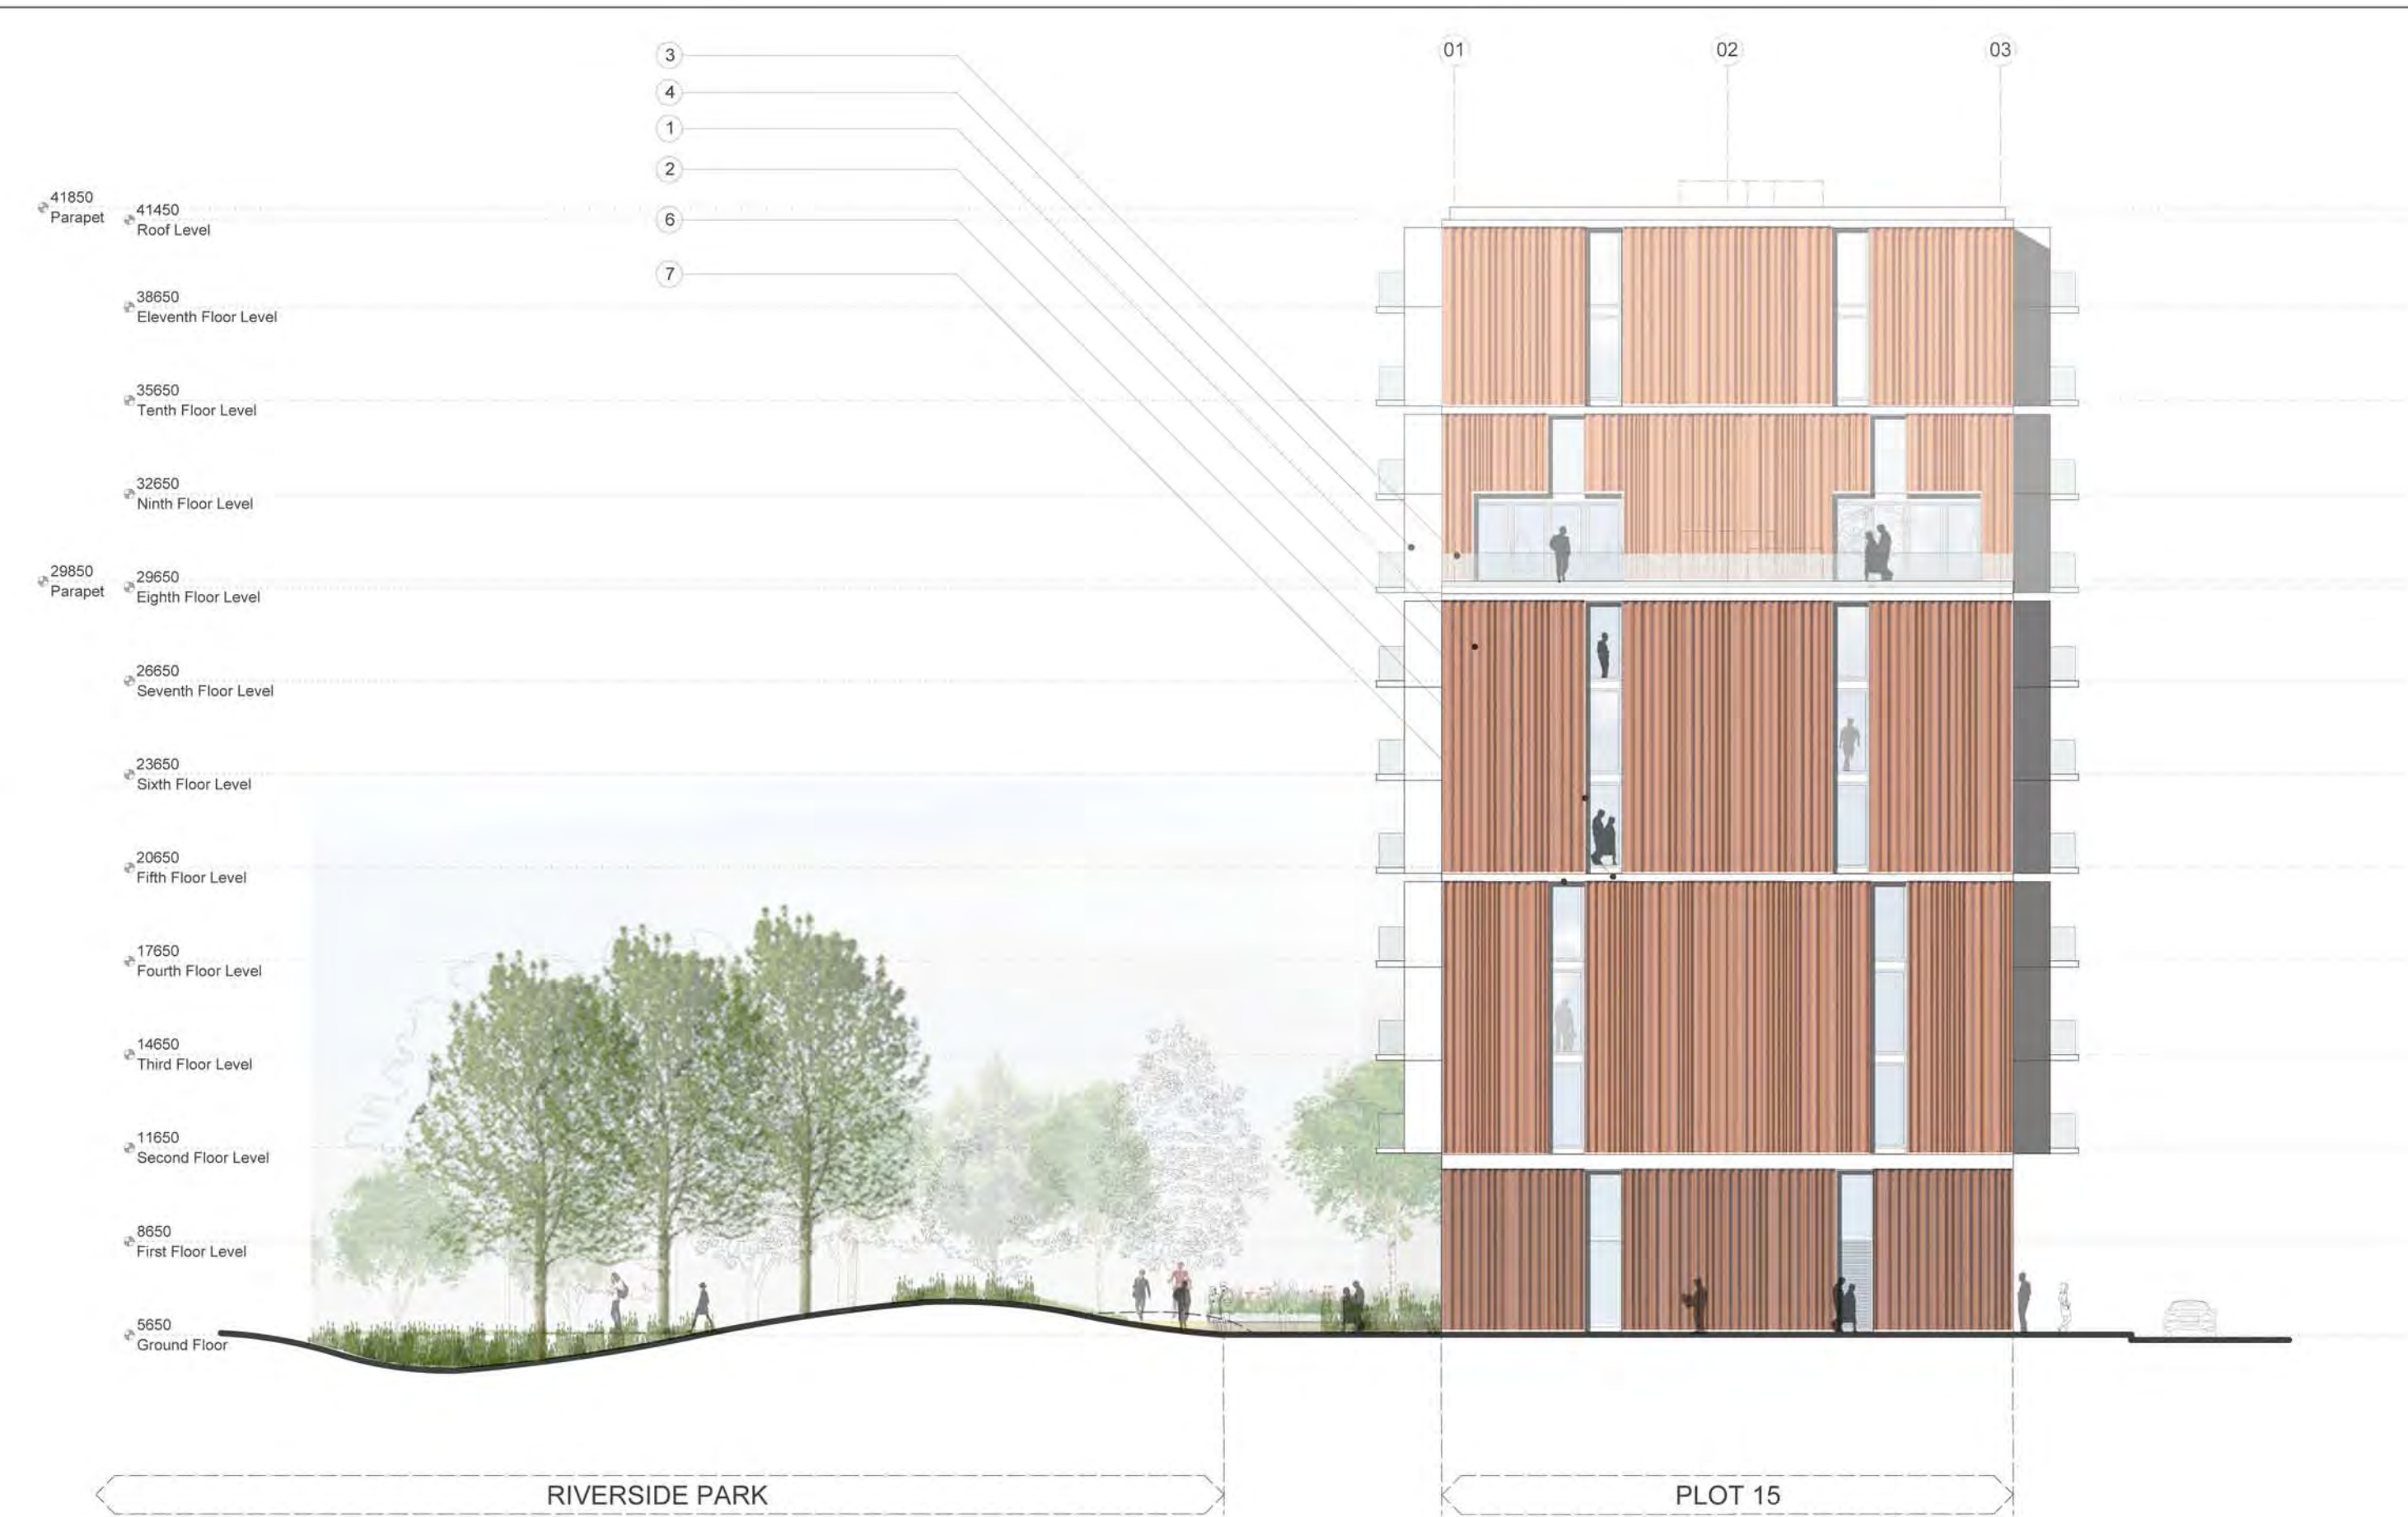


1 South Elevation

3 North Elevation



2 West Elevation




NOTES:  
DIMENSIONS NOT TO BE SCALED FROM THIS DRAWING. CONTRACTORS TO NOTIFY ARCHITECTS OF SITE VARIATIONS AFFECTING INFORMATION ON THIS DRAWING. THIS DRAWING IS COPYRIGHT OF GLENN HOWELLS ARCHITECTS.

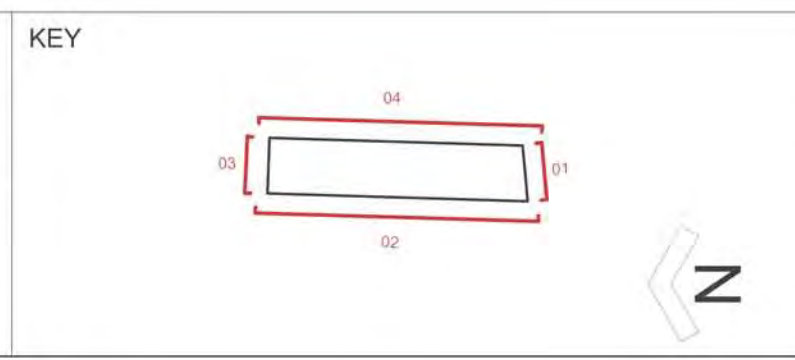

Date	Rev	By	Details
140707	-	CK	Planning Submission
140827	A	CK	Revised Planning Submission
140919	B	CK	Revised Planning Submission - inset balconies introduced to first floor apartments.

MATERIAL KEY


- 01 - TERRACOTTA PANEL
- 02 - METAL FRAME GLAZING
- 03 - GLASS BALUSTRADE
- 04 - METAL FIN
- 05 - METAL LOUVRE
- 06 - WHITE GRC BAND
- 07 - METAL WINDOW REVEAL LINING

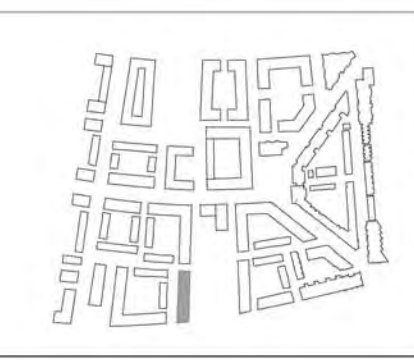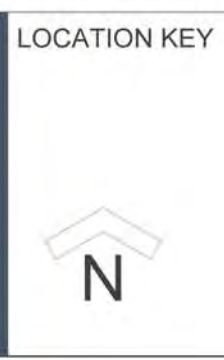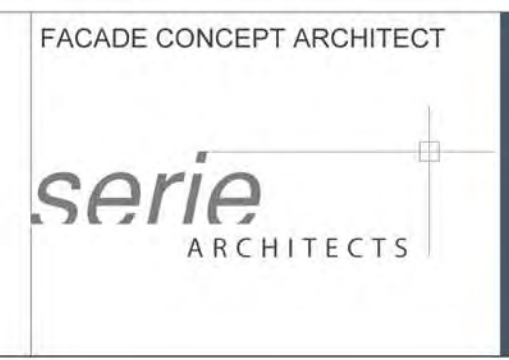


**GLENN HOWELLS ARCHITECTS**  
321 Bradford St, Birmingham, B5 6ET  
Tel. 0121 666 7640 F. 0121 666 7641  
mail@glennhowells.co.uk

Date	Scale	Checked
July 2014	1:200@A1 1:400@A3	SH
Project Ref.	Drawing No.	Revision
2004	A-L-15-720	B
Project	Client	
Royal Wharf Phase 02	Oxley Wharf - Property 2	


PLANNING

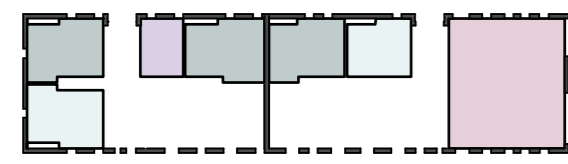


Ground Level Plan

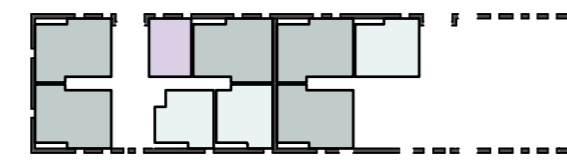


First Level Plan

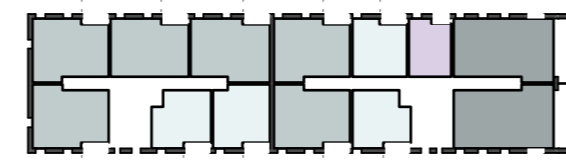


Second Level Plan

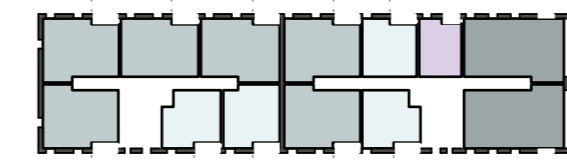


Third Level Plan

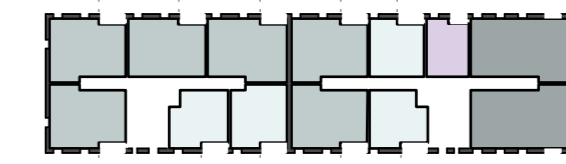


Fourth Level Plan

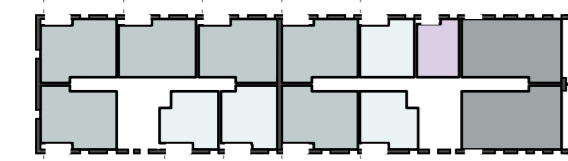


Fifth Level Plan

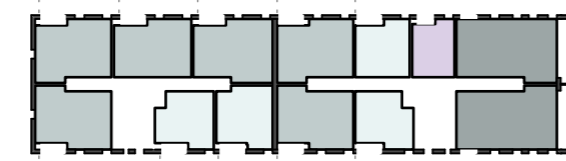


Sixth Level Plan

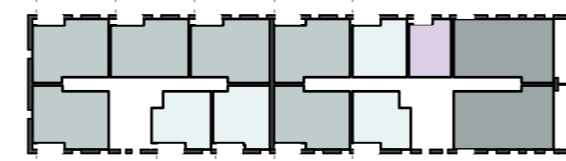


Seventh Level Plan

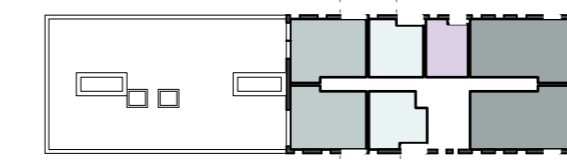


Eighth Level Plan

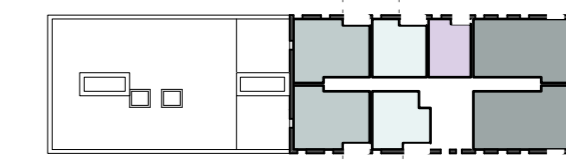

Ninth Level Plan

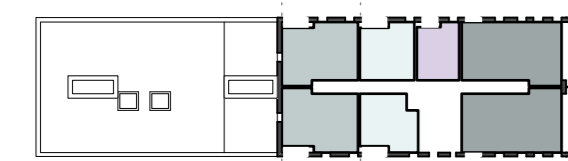

Tenth Level Plan

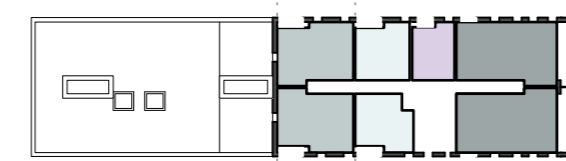




Eleventh Level Plan

TENURE PLANS

NOTES: DIMENSIONS NOT TO BE SCALED FROM THIS DRAWING. CONTRACTORS TO NOTIFY ARCHITECTS OF SITE VARIATIONS AFFECTING INFORMATION ON THIS DRAWING. THIS DRAWING IS COPYRIGHT OF GLENN HOWELLS ARCHITECTS.

	Private - Suite
	Private - 1 Bed Unit
	Private - 2 Bed Unit
	Private - 3 Bed Unit
	Mixed Use Unit

Date	Rev	By	Details
140707	-	CK	Planning Submission
140827	A	LH	Revised Planning Issue

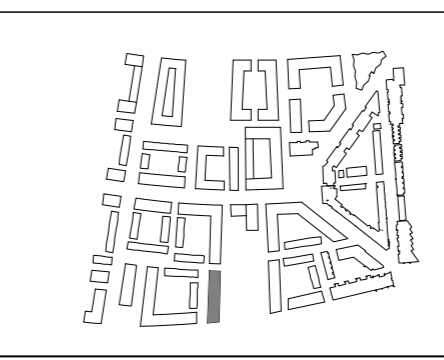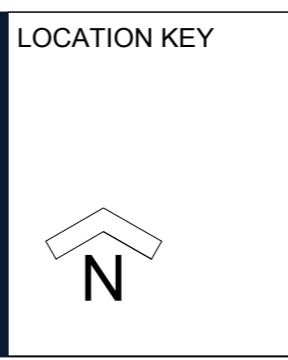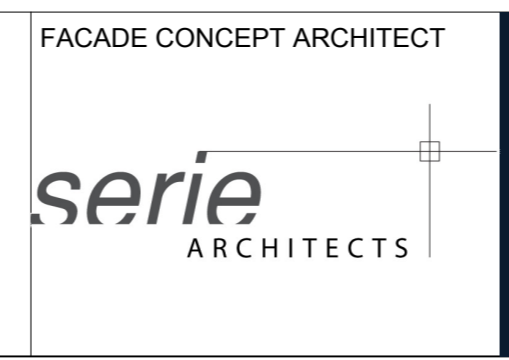**GLENN HOWELLS ARCHITECTS**  
 321 Bradford St, Birmingham, B5 6ET  
 Tel. 0121 666 7640 F. 0121 666 7641  
 mail@glennhowells.co.uk

Date	July 2014	Scale	1:1000@A1 1:2000@A3	Checked	UL
Project Ref.	2004	Drawing No.	A-L-15-715	Revision	A
Drawing Title	Project		Client		
Plot 15	Royal Wharf		Oxley Wharf - Property 2		
Tenure Plan	Phase 02				