
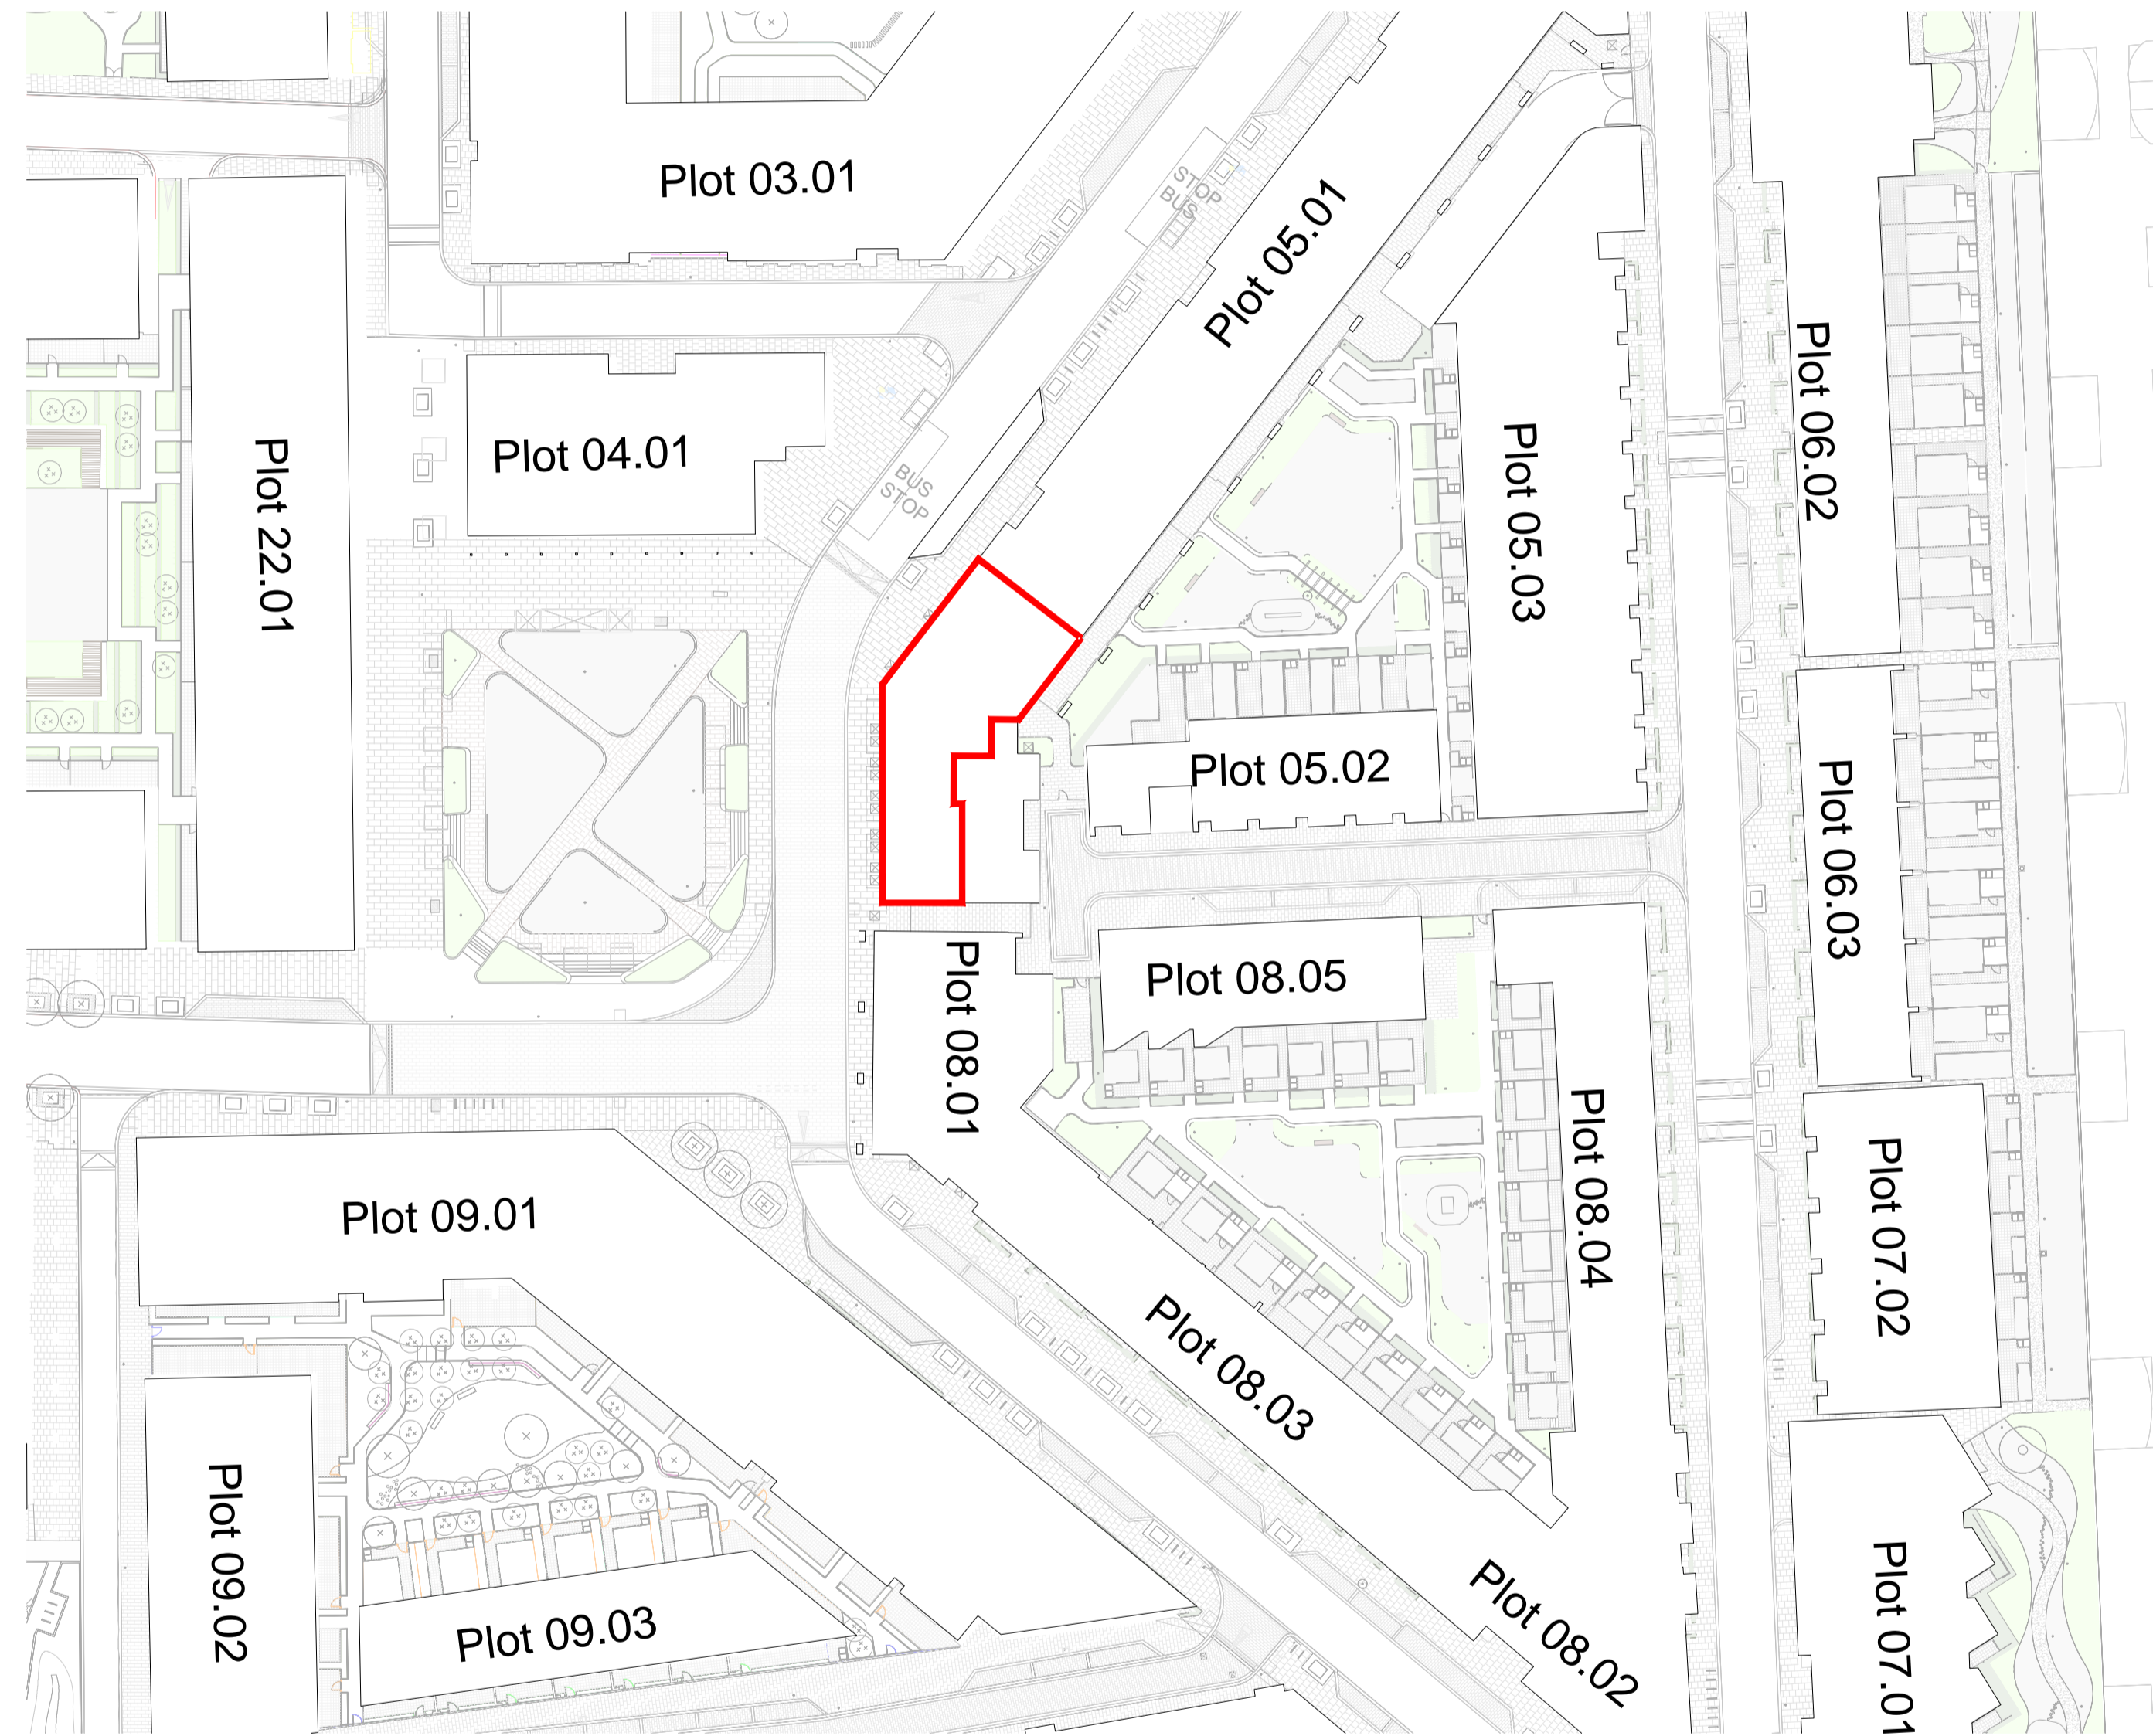




Revision	Date	Description	
Walbrook management New Broad Street House 35 New Broad Street London EC2M 1NH <small>tel: 020 3009 3061 email: info@walbrookmanagement.com</small>			
Status	PLANNING		
Client			
Project Title	SAINSBURYS LOCAL 11 ROYAL CREST AVENUE, LONDON, E16 2PG		
Drawing Title	SITE PLAN		
Project Number	Drawing Number	Revision	
	200	-	
Drawn	Checked	Scale	Date
		1:500@A3	
<small>The content of this drawing is the property of Walbrook Management LLP and may not be copied in whole or part without formal consent.</small>			

SITE PLAN
(scale 1:500@A3)

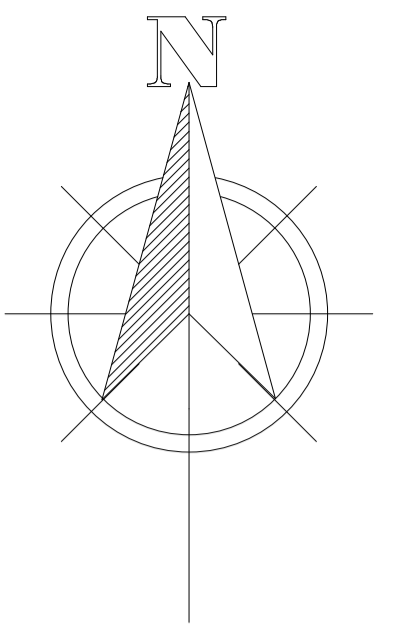


LOCATION PLAN
(scale 1:1250@A3)



Revision	Date	Description	
Walbrook management New Broad Street House 35 New Broad Street London EC2M 1NH <small>tel: 020 3009 3061 email: info@walbrookmanagement.com</small>			
Status	PLANNING		
Client			
Project Title	SAINSBURYS LOCAL 11 ROYAL CREST AVENUE, LONDON, E16 2PG		
Drawing Title	LOCATION PLAN		
Project Number	Drawing Number	Revision	
	201	-	
Drawn	Checked	Scale	Date
		1:1250@A3	
<small>The content of this drawing is the property of Walbrook Management LLP and may not be copied in whole or part without formal consent.</small>			

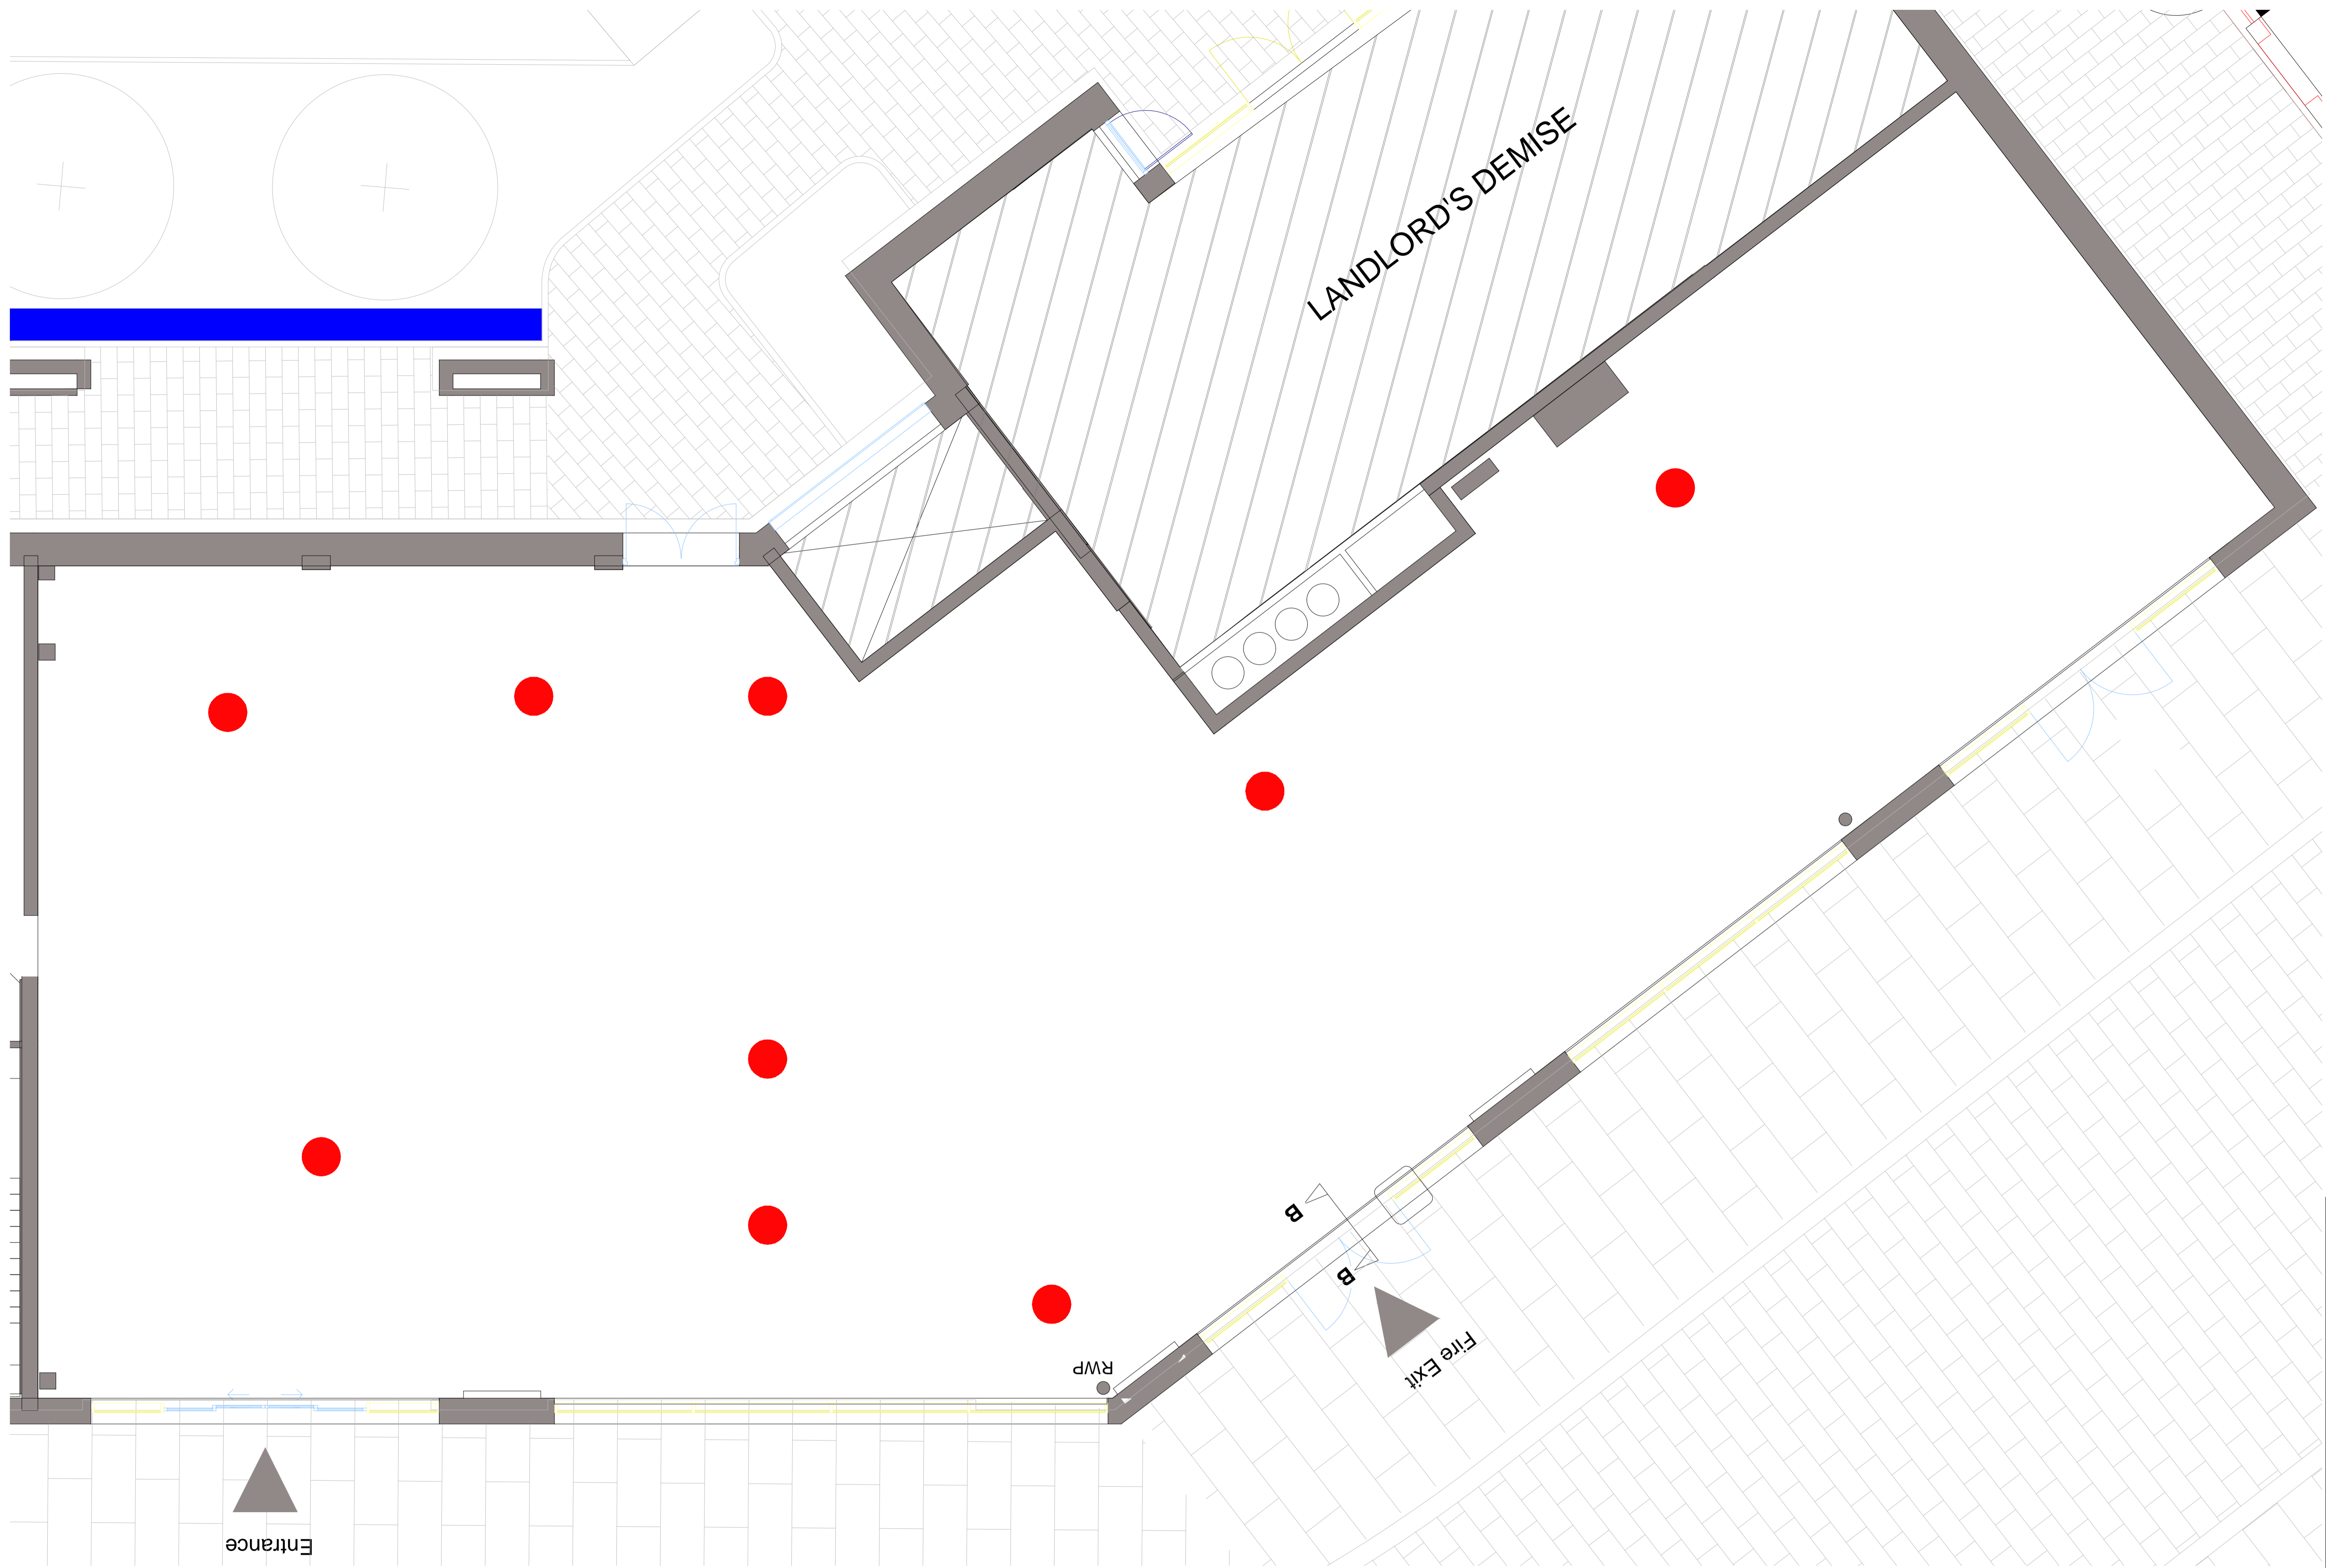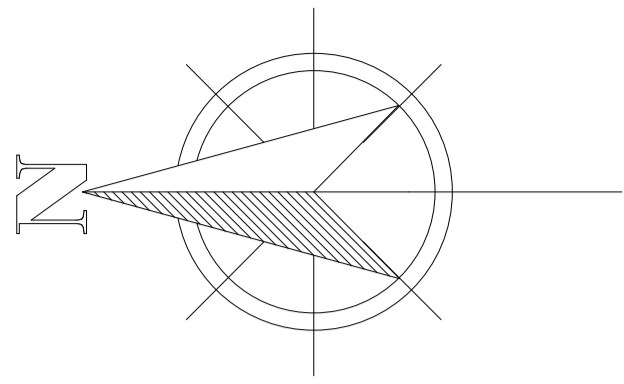


EXISTING GROUND FLOOR
(scale 1:100@A3)

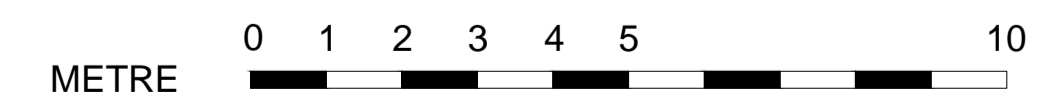

Revision	Date	Description	
Walbrook management			
New Broad Street House 35 New Broad Street London EC2M 1NH tel: 020 3005 3061 email: info@walbrookmanagement.com			
Status	PLANNING		
Client	Sainsbury's		
Project Title	SAINSBURYS LOCAL 11 ROYAL CREST AVENUE, LONDON, E16 2PG		
Drawing Title	EXISTING GROUND FLOOR PLAN		
Project Number	Drawing Number	Revision	
139599	202		
Drawn	Checked	Scale	Date
CP		1:100 @ A3	12/01/17
<small>The content of this drawing is the property of Walbrook Management LLP and may not be copied in whole or part without formal consent.</small>			

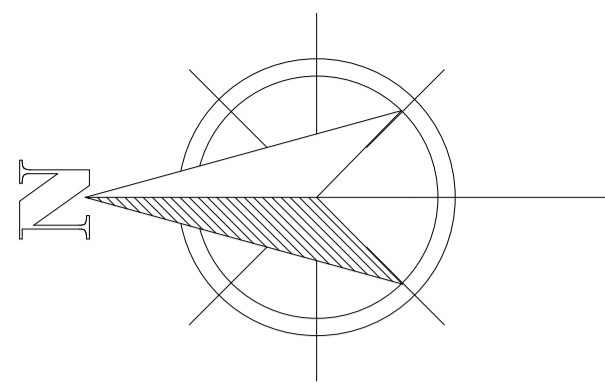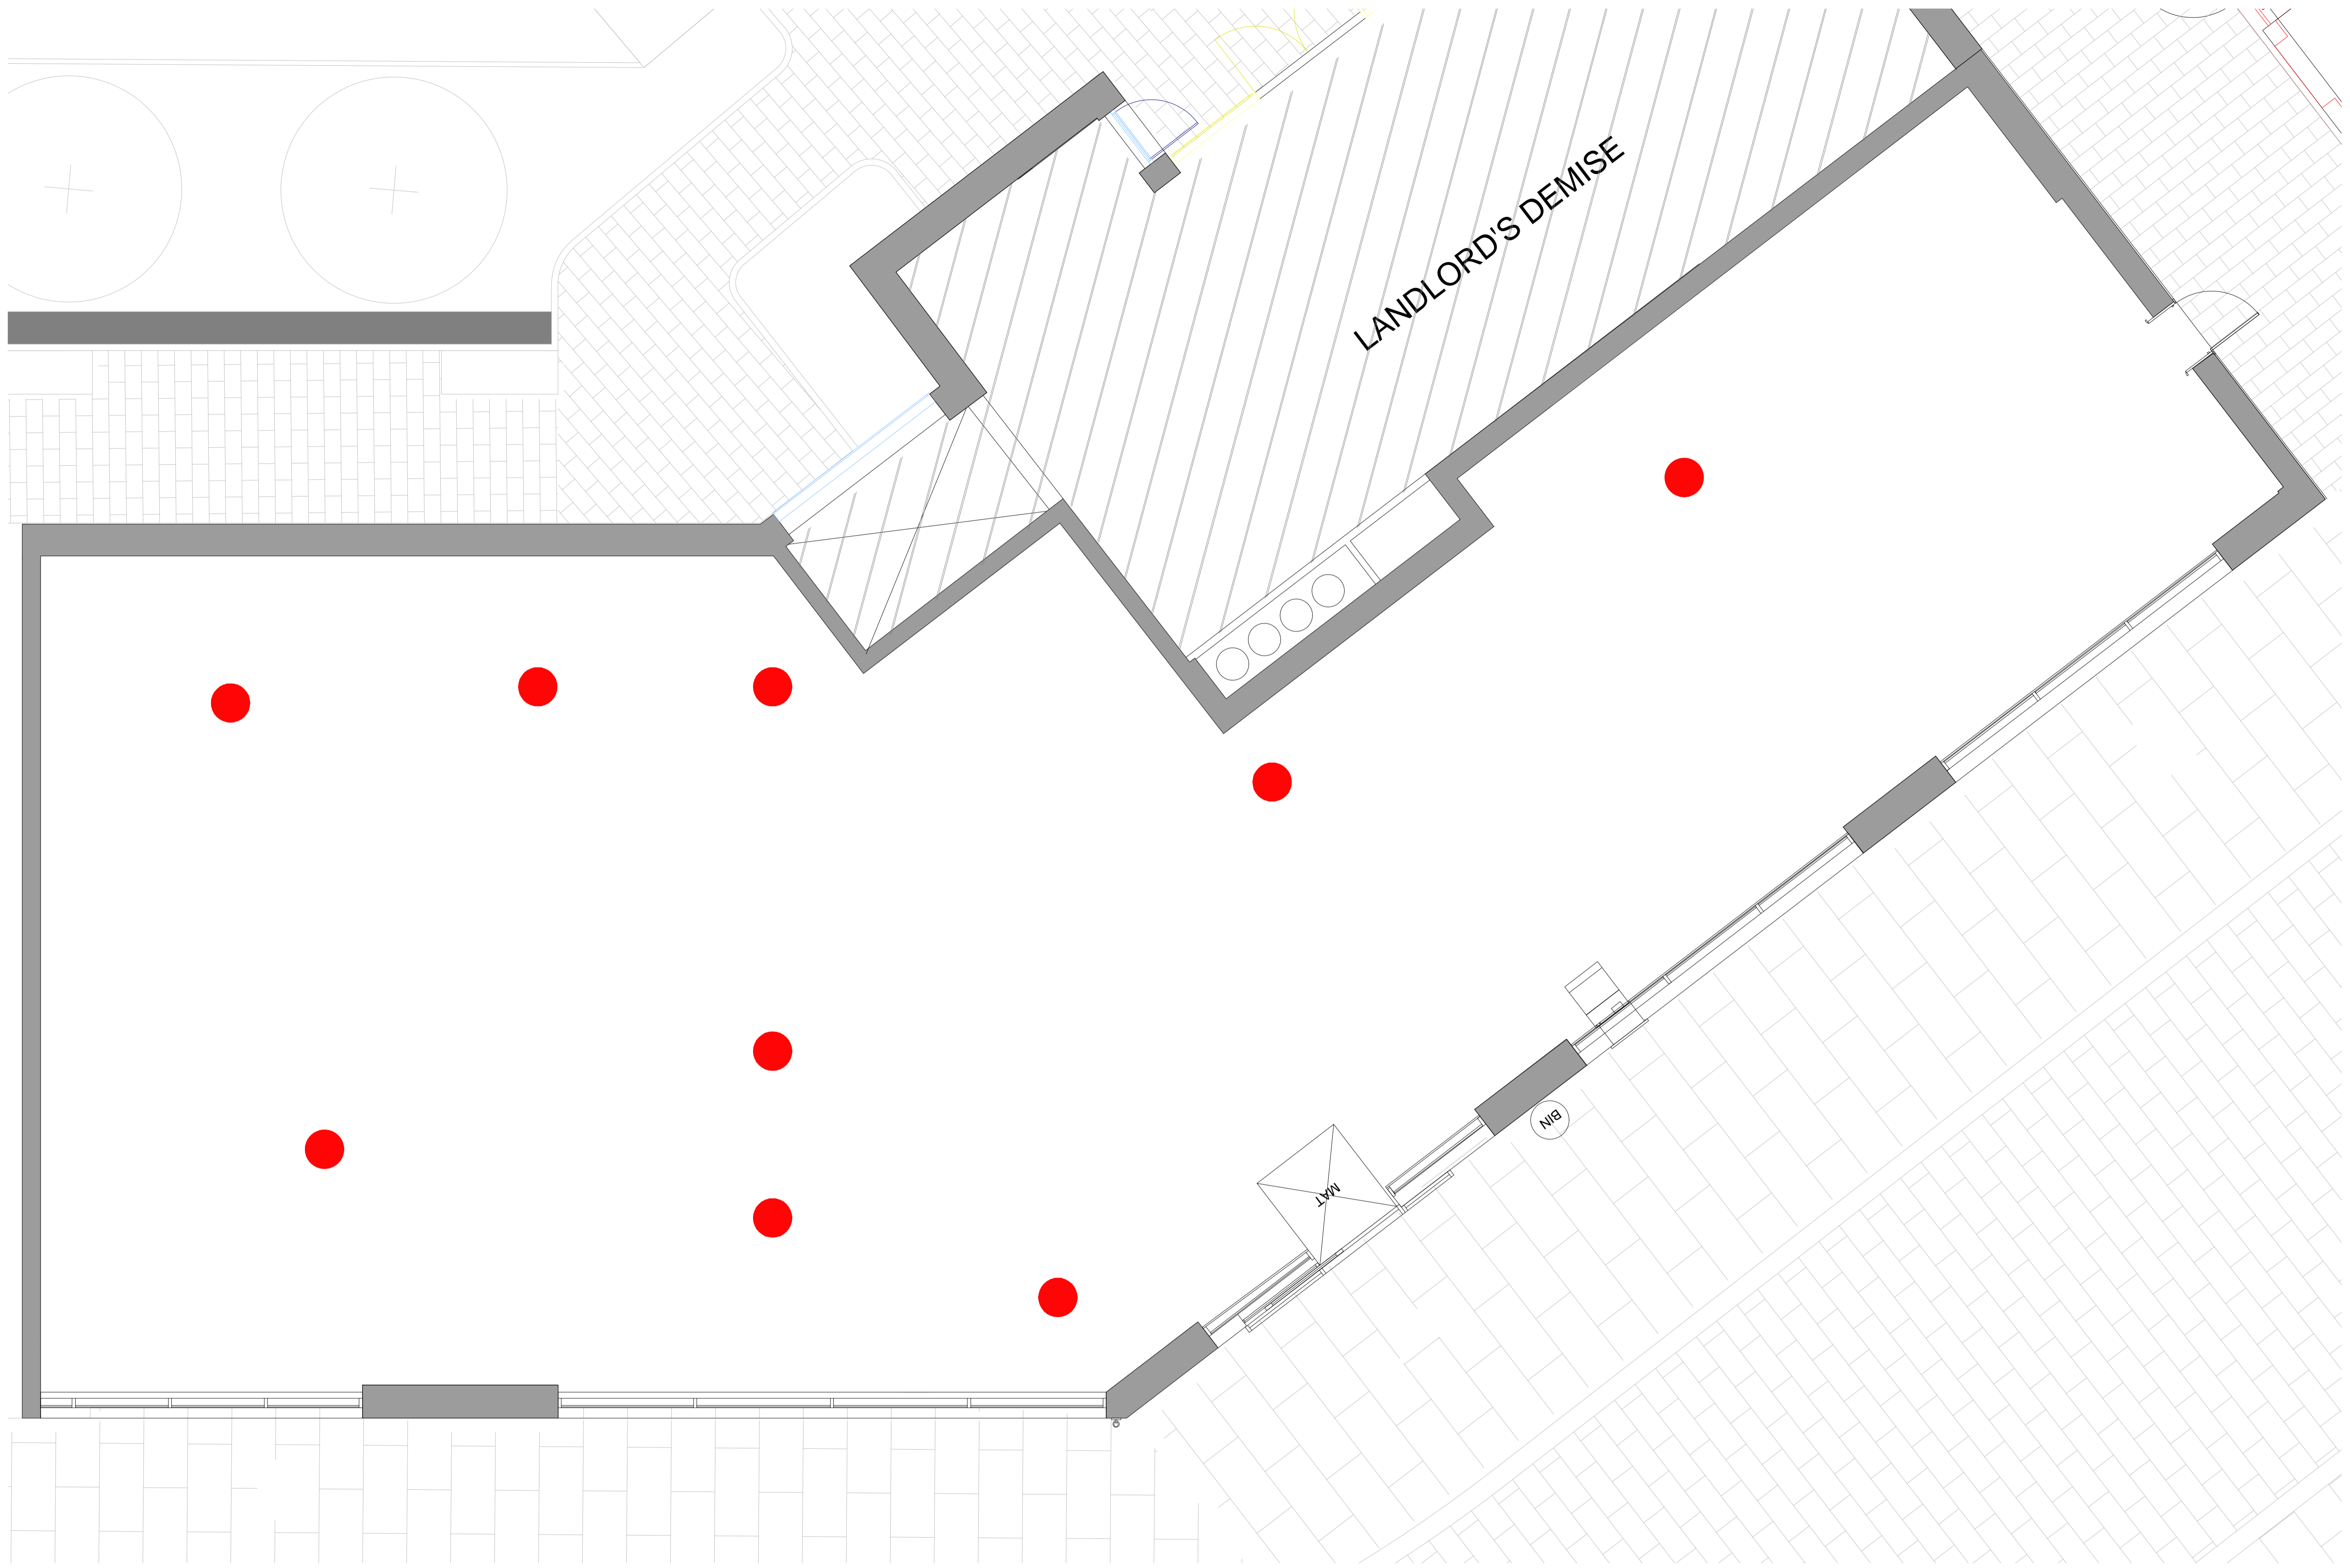



PROPOSED GROUND FLOOR
(scale 1:100@A3)

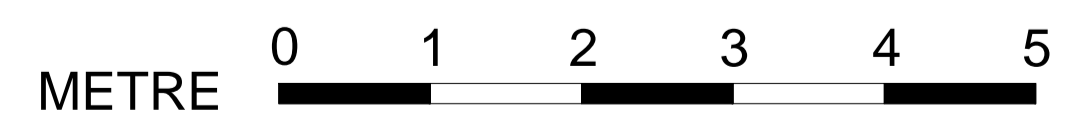

Revision	Date	Description
Walbrook management		
New Broad Street House 35 New Broad Street London EC2M 1NH tel: 020 3009 3061 email: info@walbrookmanagement.com		
Status	PLANNING	
Client	Sainsbury's	
Project Title	SAINSBURYS LOCAL 11 ROYAL CREST AVENUE, LONDON, E16 2PG	
Drawing Title	PROPOSED GROUND FLOOR PLAN SITE REF.	
Project Number	Drawing Number	Revision
139599	203	
Drawn	Checked	Scale
CP		1:100 @ A3
Date	12/01/2017	
The content of this drawing is the property of Walbrook Management LLP and may not be copied in whole or part without formal consent.		





EXISTING ELEVATION A
(scale 1:100@A3)

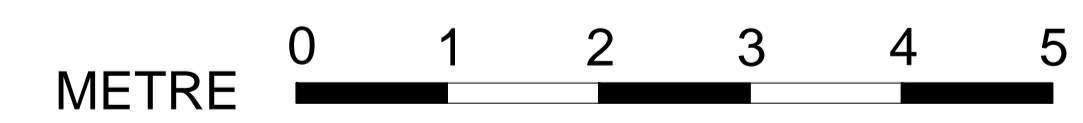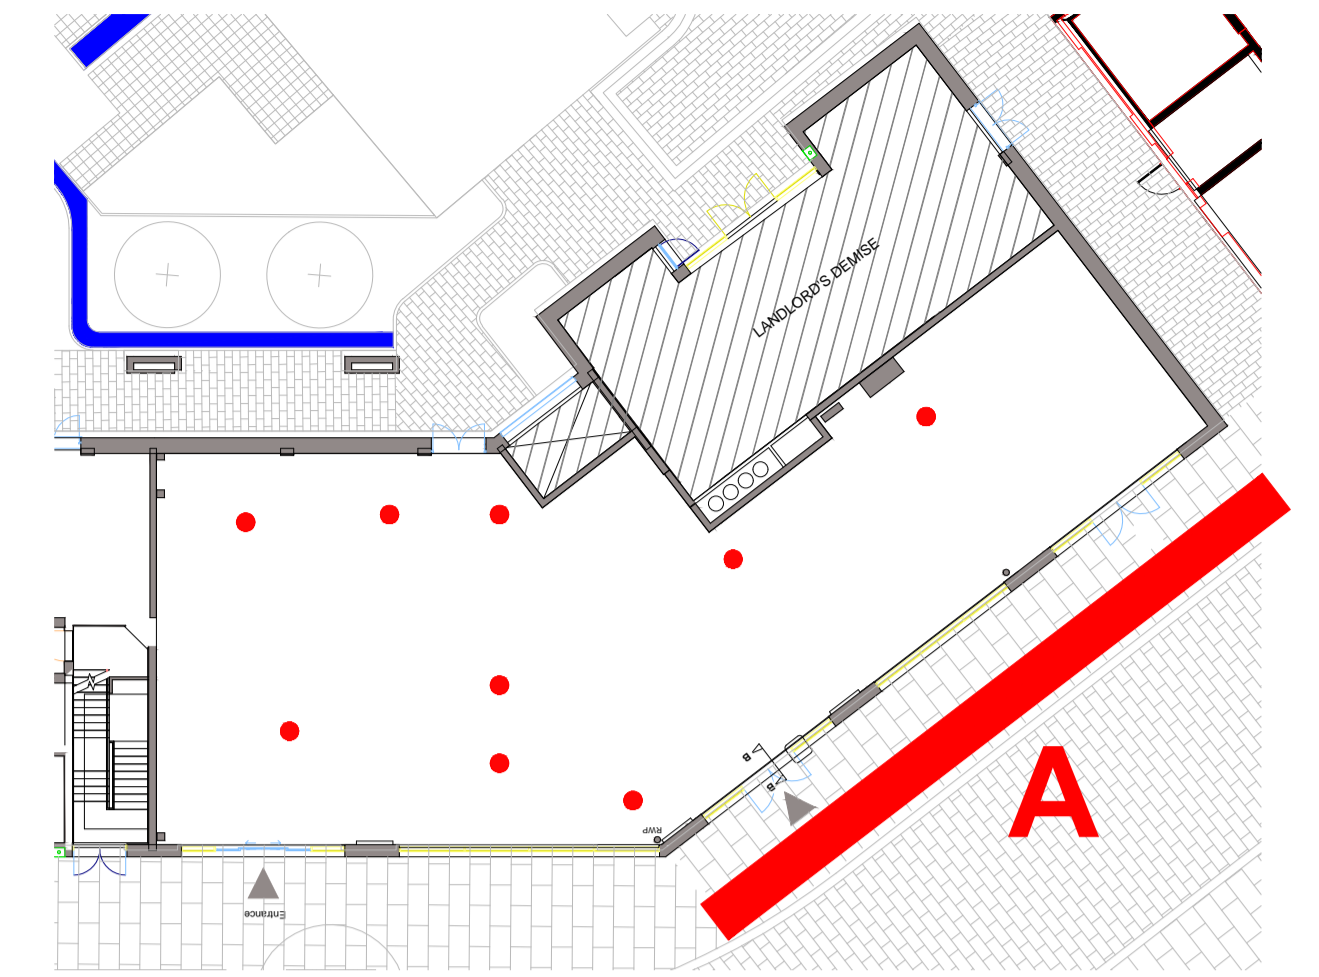



Revision	Date	Description	
Walbrook management			
New Broad Street House 35 New Broad Street London EC2M 1NH <small>tel: 020 3009 3061 email: info@walbrookmanagement.com</small>			
Status	PLANNING		
Client			
Project Title	SAINSBURYS LOCAL 11 ROYAL CREST AVENUE, LONDON, E16 2PG		
Drawing Title	EXISTING ELEVATION A SITE REF.		
Project Number	Drawing Number	Revision	
139599	204		
Drawn	Checked	Scale	Date
CP		1:100 @ A3	139599
<small>The content of this drawing is the property of Walbrook Management LLP and may not be copied in whole or part without formal consent.</small>			




EXISTING ELEVATION B
(scale 1:100@A3)

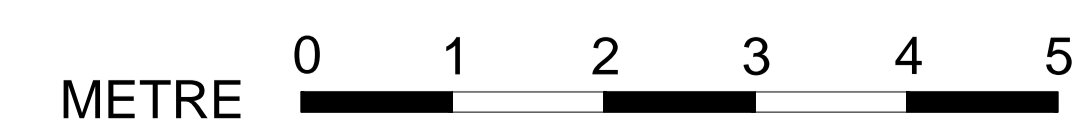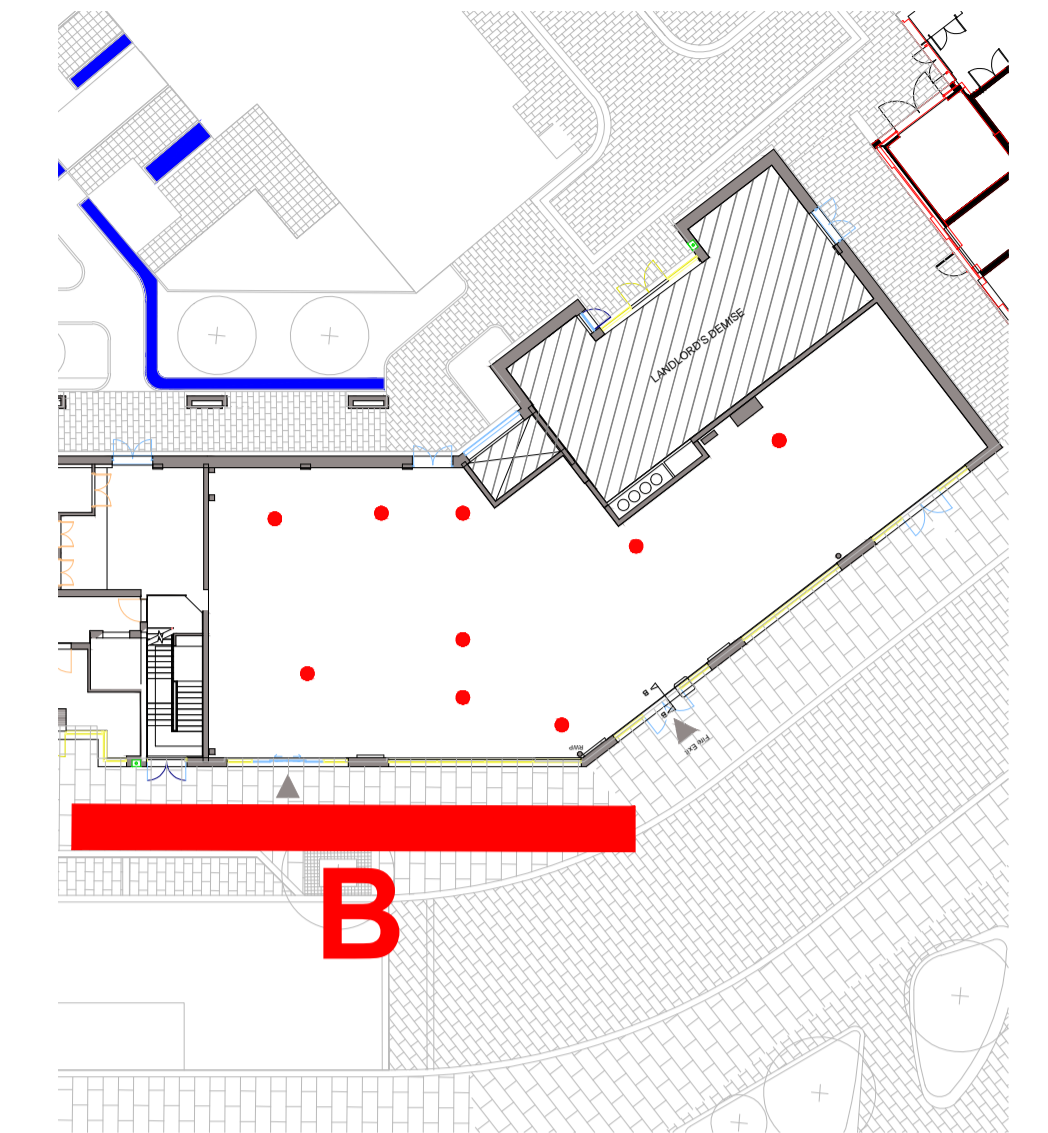

Revision	Date	Description	
Walbrook management			
New Broad Street House 35 New Broad Street London EC2M 1NH <small>tel: 020 3009 3061 email: info@walbrookmanagement.com</small>			
Status	PLANNING		
Client			
Project Title	SAINSBURYS LOCAL 11 ROYAL CREST AVENUE, LONDON, E16 2PG		
Drawing Title	EXISTING ELEVATION B		
Project Number	Drawing Number	Revision	
139599	205		
Drawn	Checked	Scale	Date
CP		1:100 @ A3	12/01/2017
<small>The content of this drawing is the property of Walbrook Management LLP and may not be copied in whole or part without formal consent.</small>			

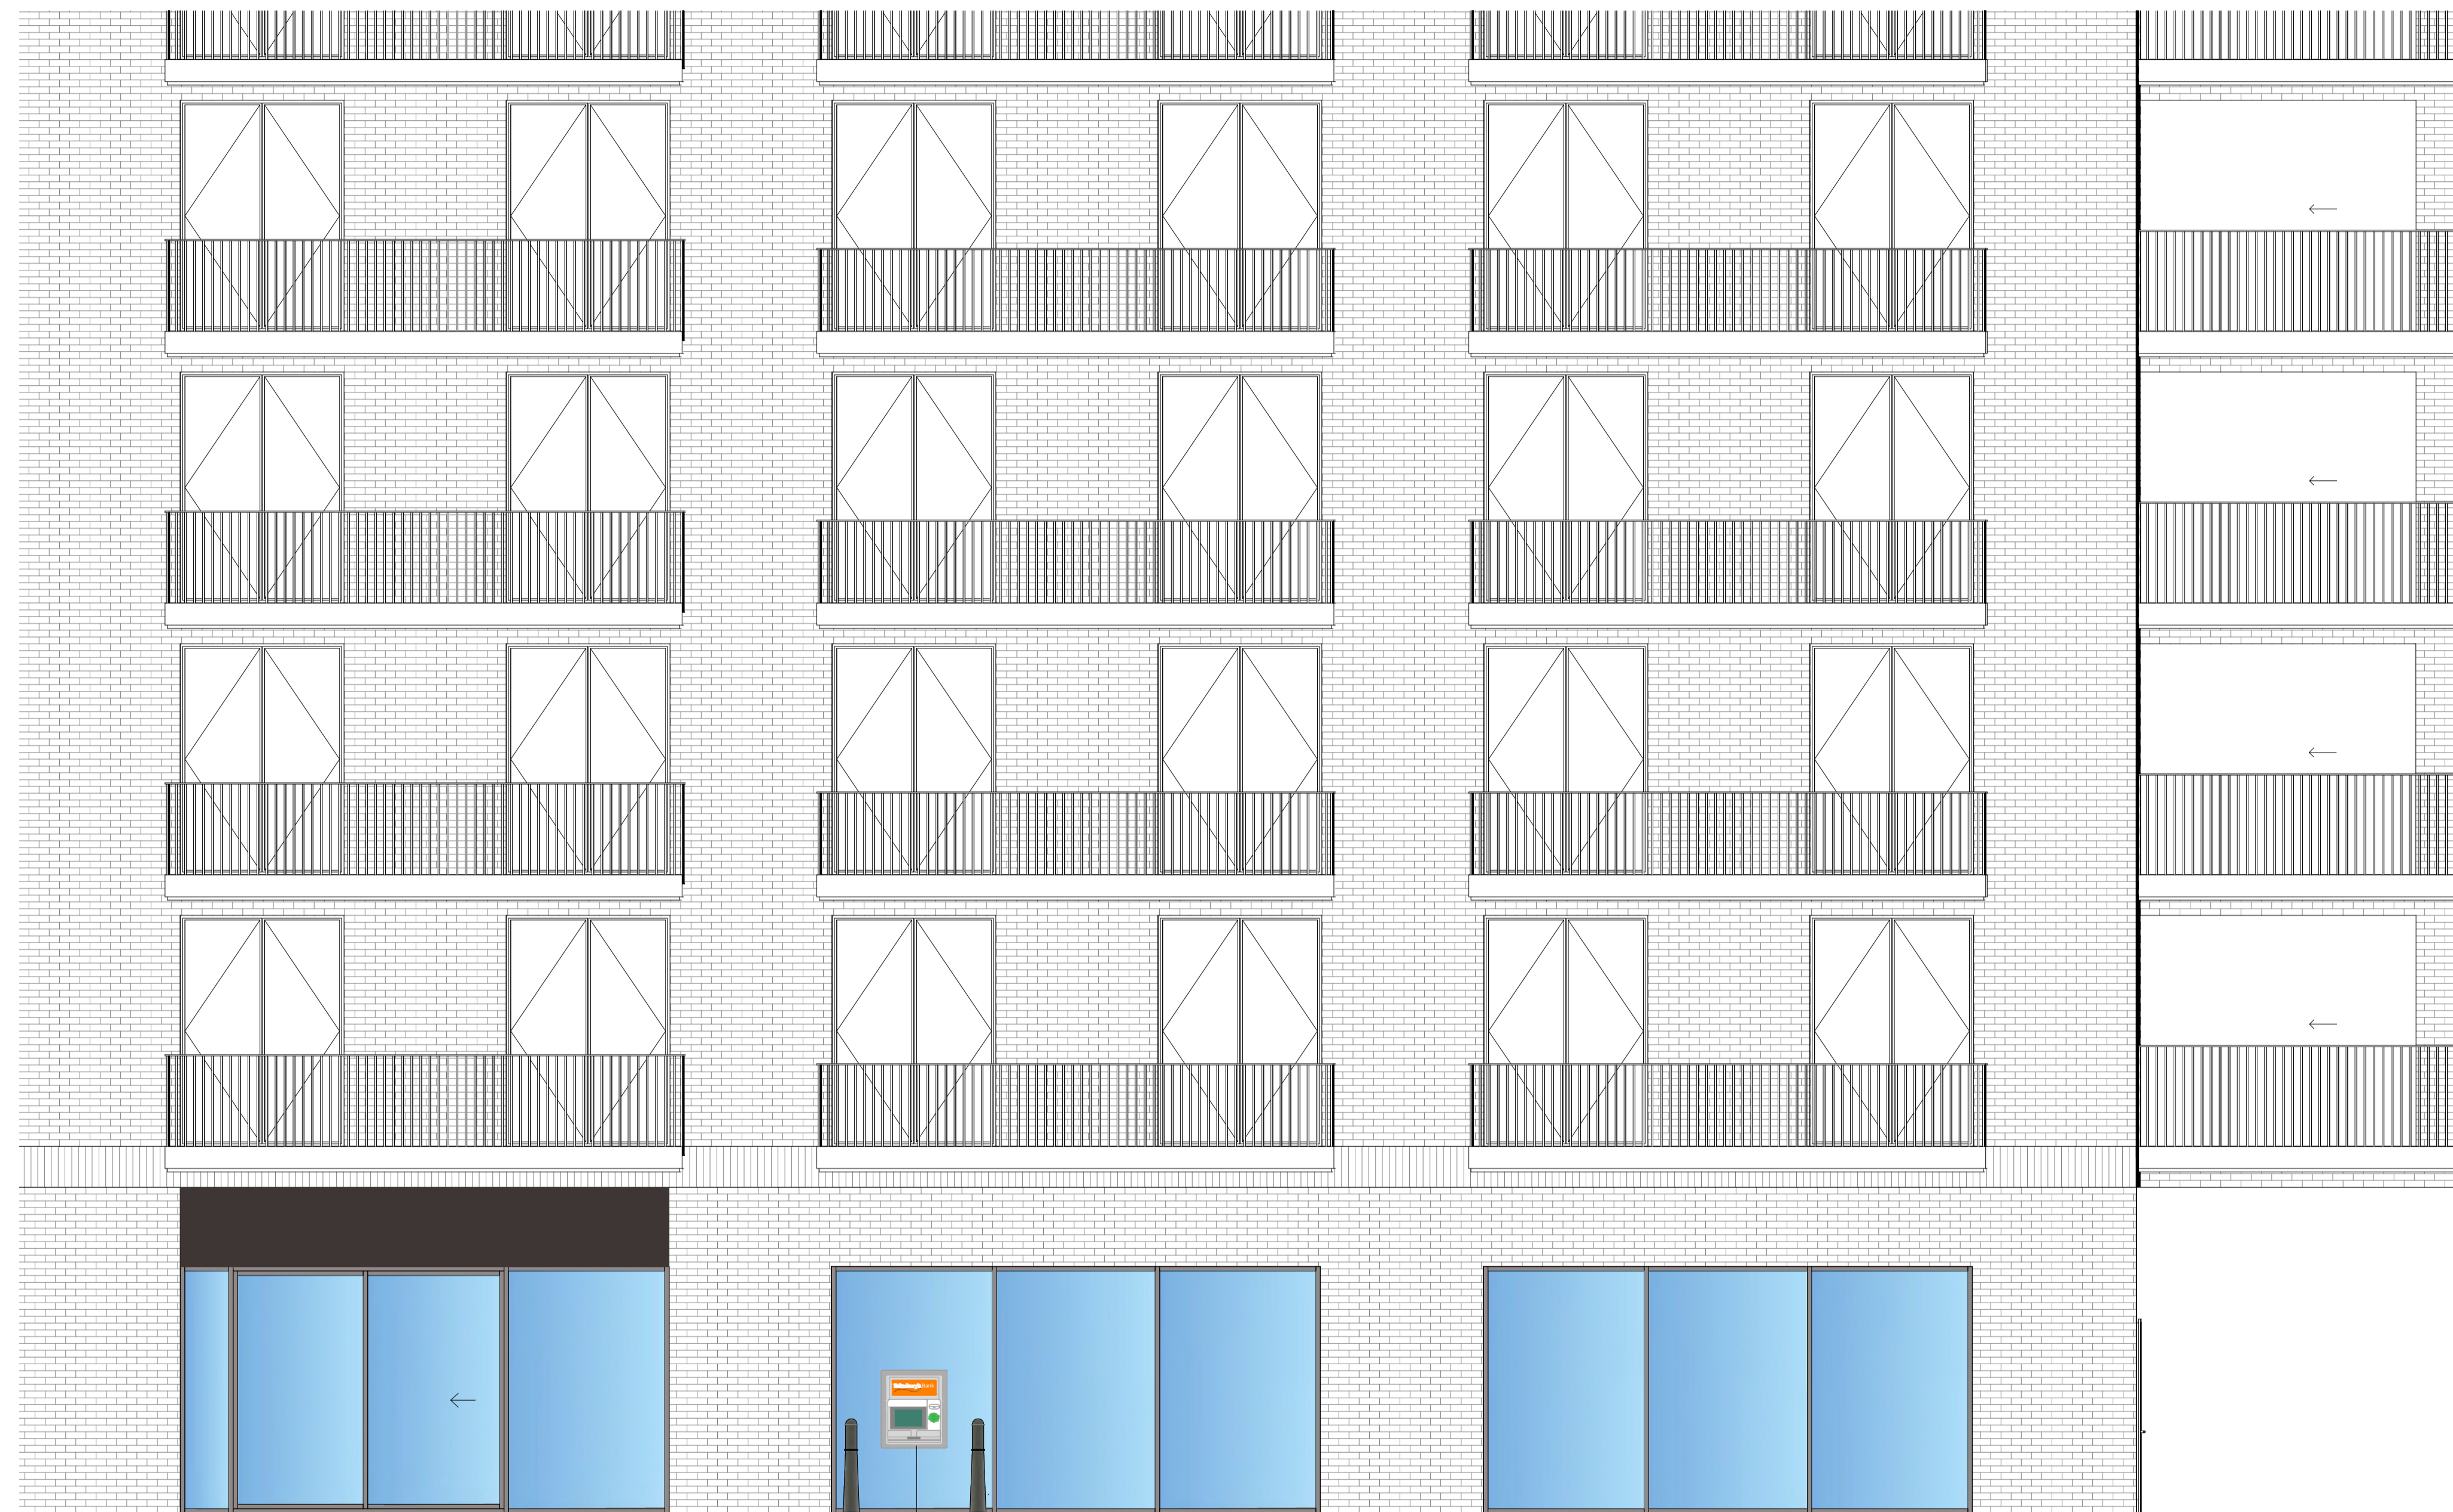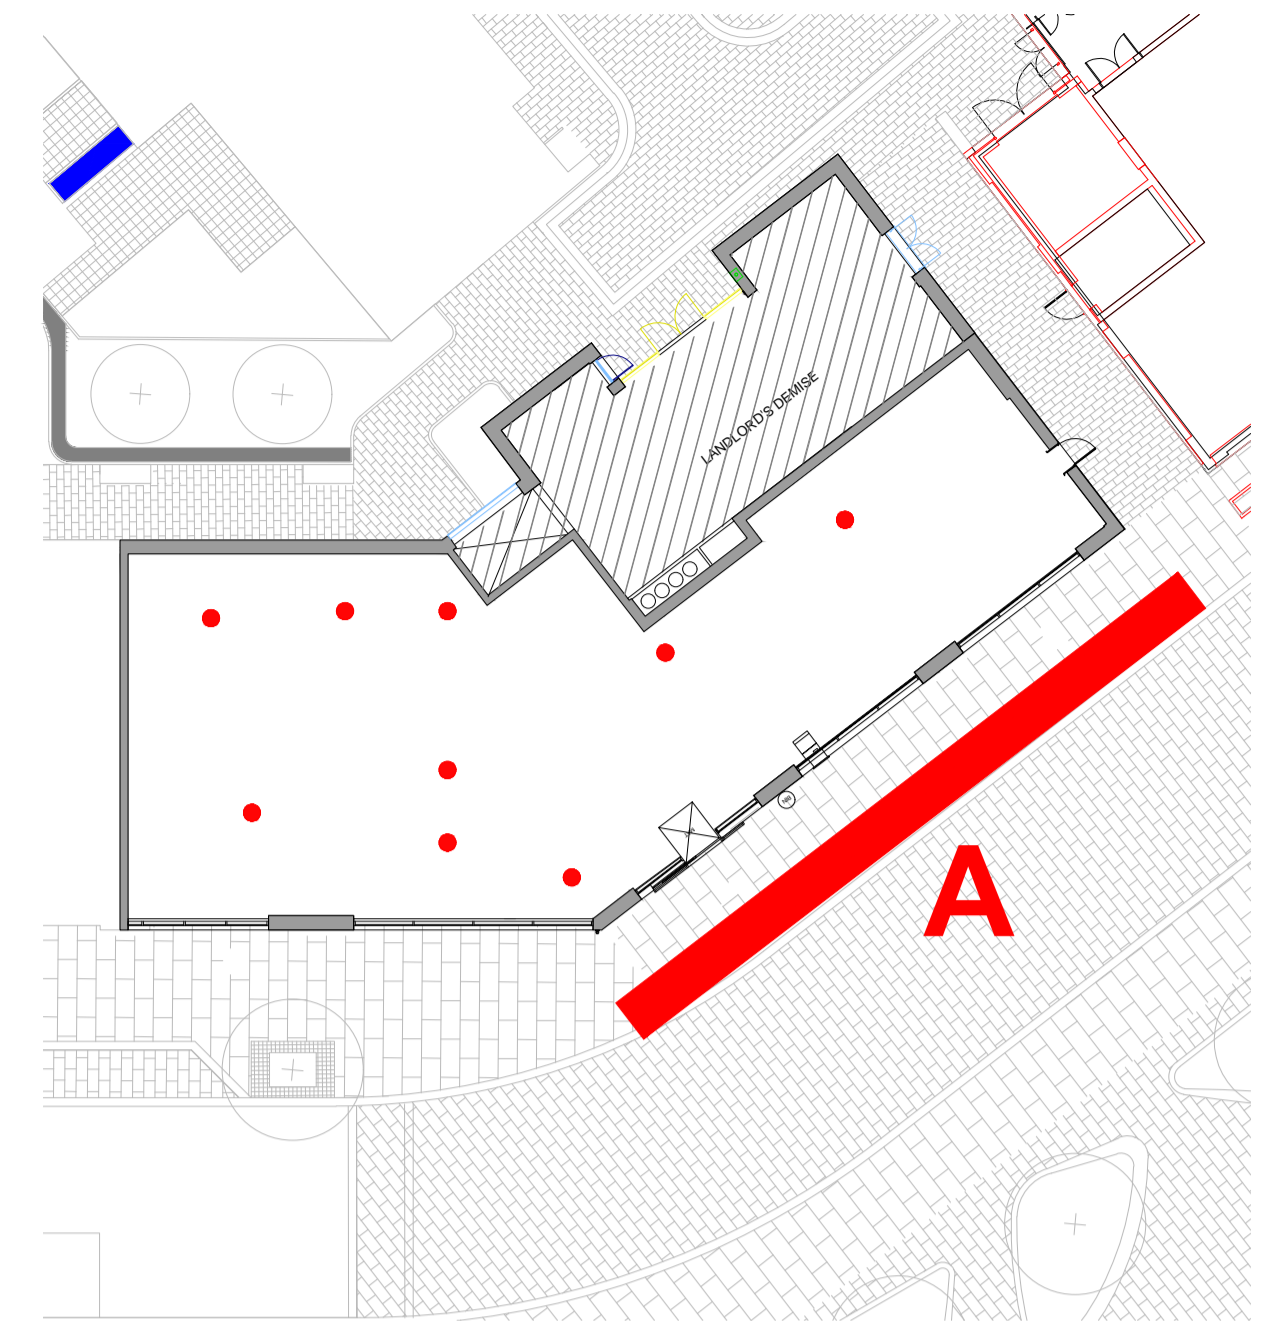


PROPOSED ELEVATION A
(scale 1:100@A3)

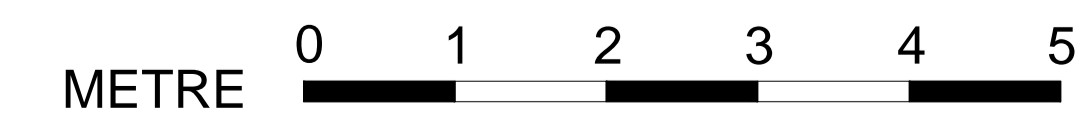


Revision	Date	Description
Walbrook management		
New Broad Street House 35 New Broad Street London EC2M 1NH tel: 020 3009 3061 email: info@walbrookmanagement.com		
Status	PLANNING	
Client		
Project Title	SAINSBURYS LOCAL 11 ROYAL CREST AVENUE, LONDON, E16 2PG	
Drawing Title	PROPOSED ELEVATION A	
Project Number	Drawing Number	Revision
139599	206	
Drawn	Checked	Scale
CP		1:100 @ A3
		Date
		12/01/2017
<small>The content of this drawing is the property of Walbrook Management LLP and may not be copied in whole or part without formal consent.</small>		





PROPOSED ELEVATION B
(scale 1:100@A3)

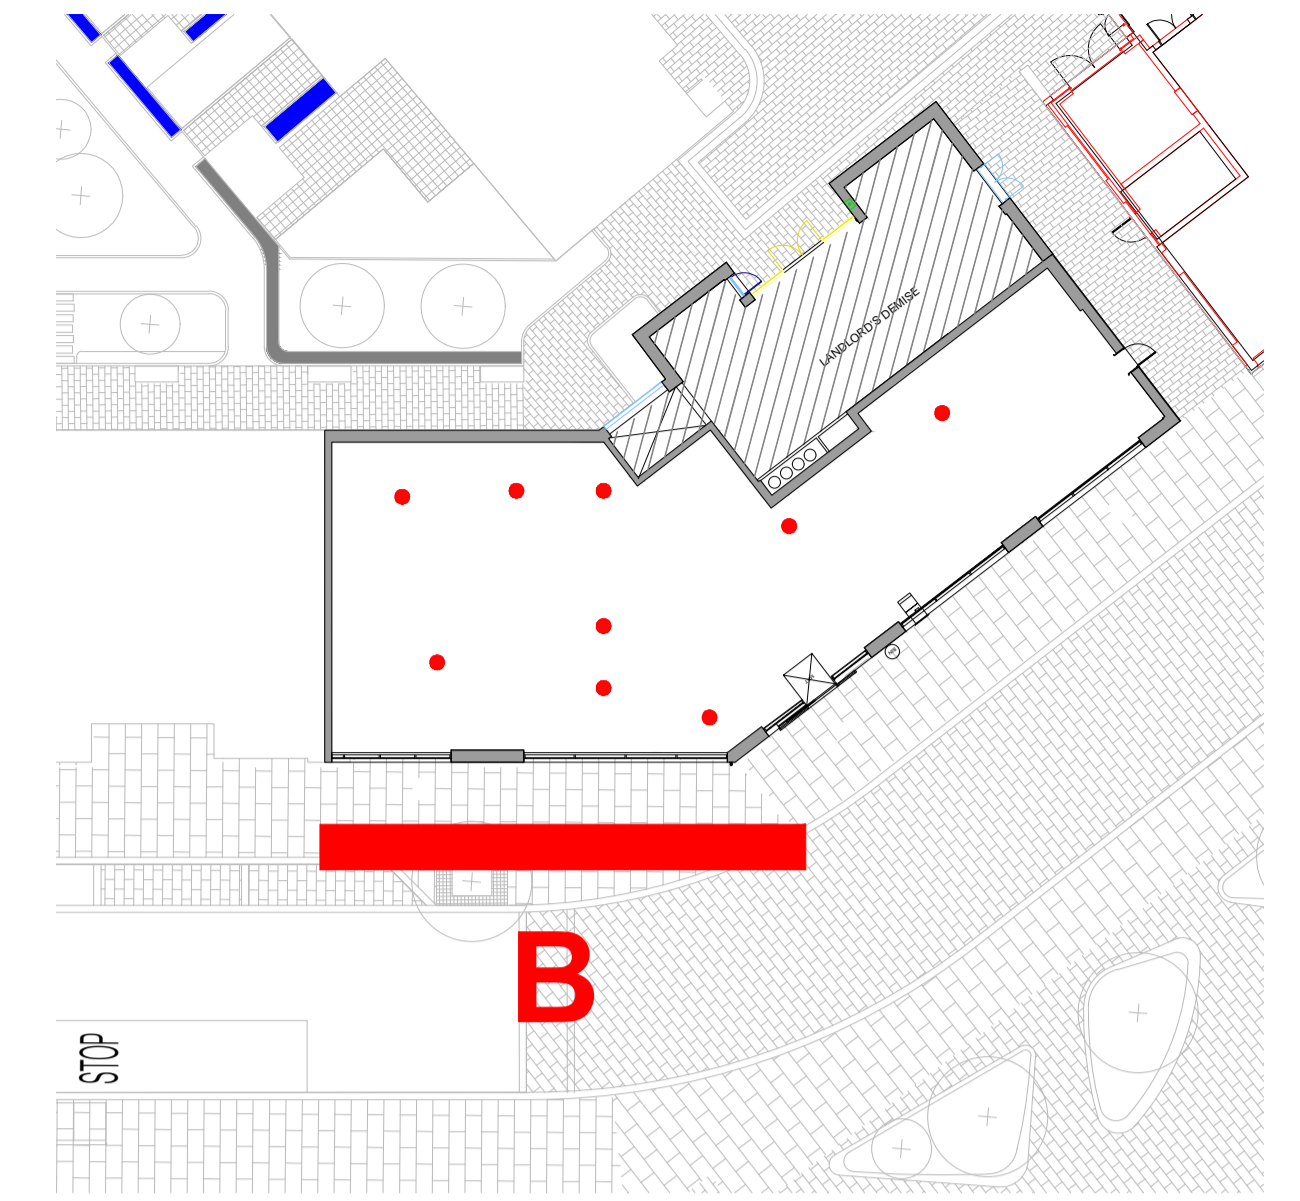


Revision	Date	Description
Walbrook management		
New Broad Street House 35 New Broad Street London EC2M 1NH tel: 020 3009 3061 email: info@walbrookmanagement.com		
Status	PLANNING	
Client		
Project Title	SAINSBURYS LOCAL 11 ROYAL CREST AVENUE, LONDON, E16 2PG	
Drawing Title	PROPOSED ELEVATION B	
Project Number	Drawing Number	Revision
139599	207	
Drawn	Checked	Scale
CP		1:100 @ A3
		Date
		12/01/17
<small>The content of this drawing is the property of Walbrook Management LLP and may not be copied in whole or part without formal consent.</small>		

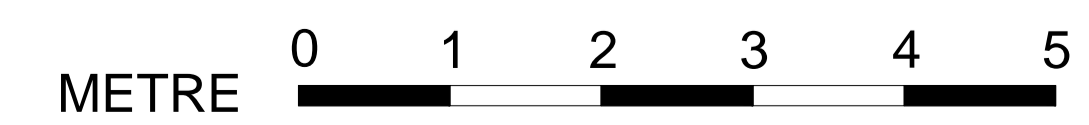

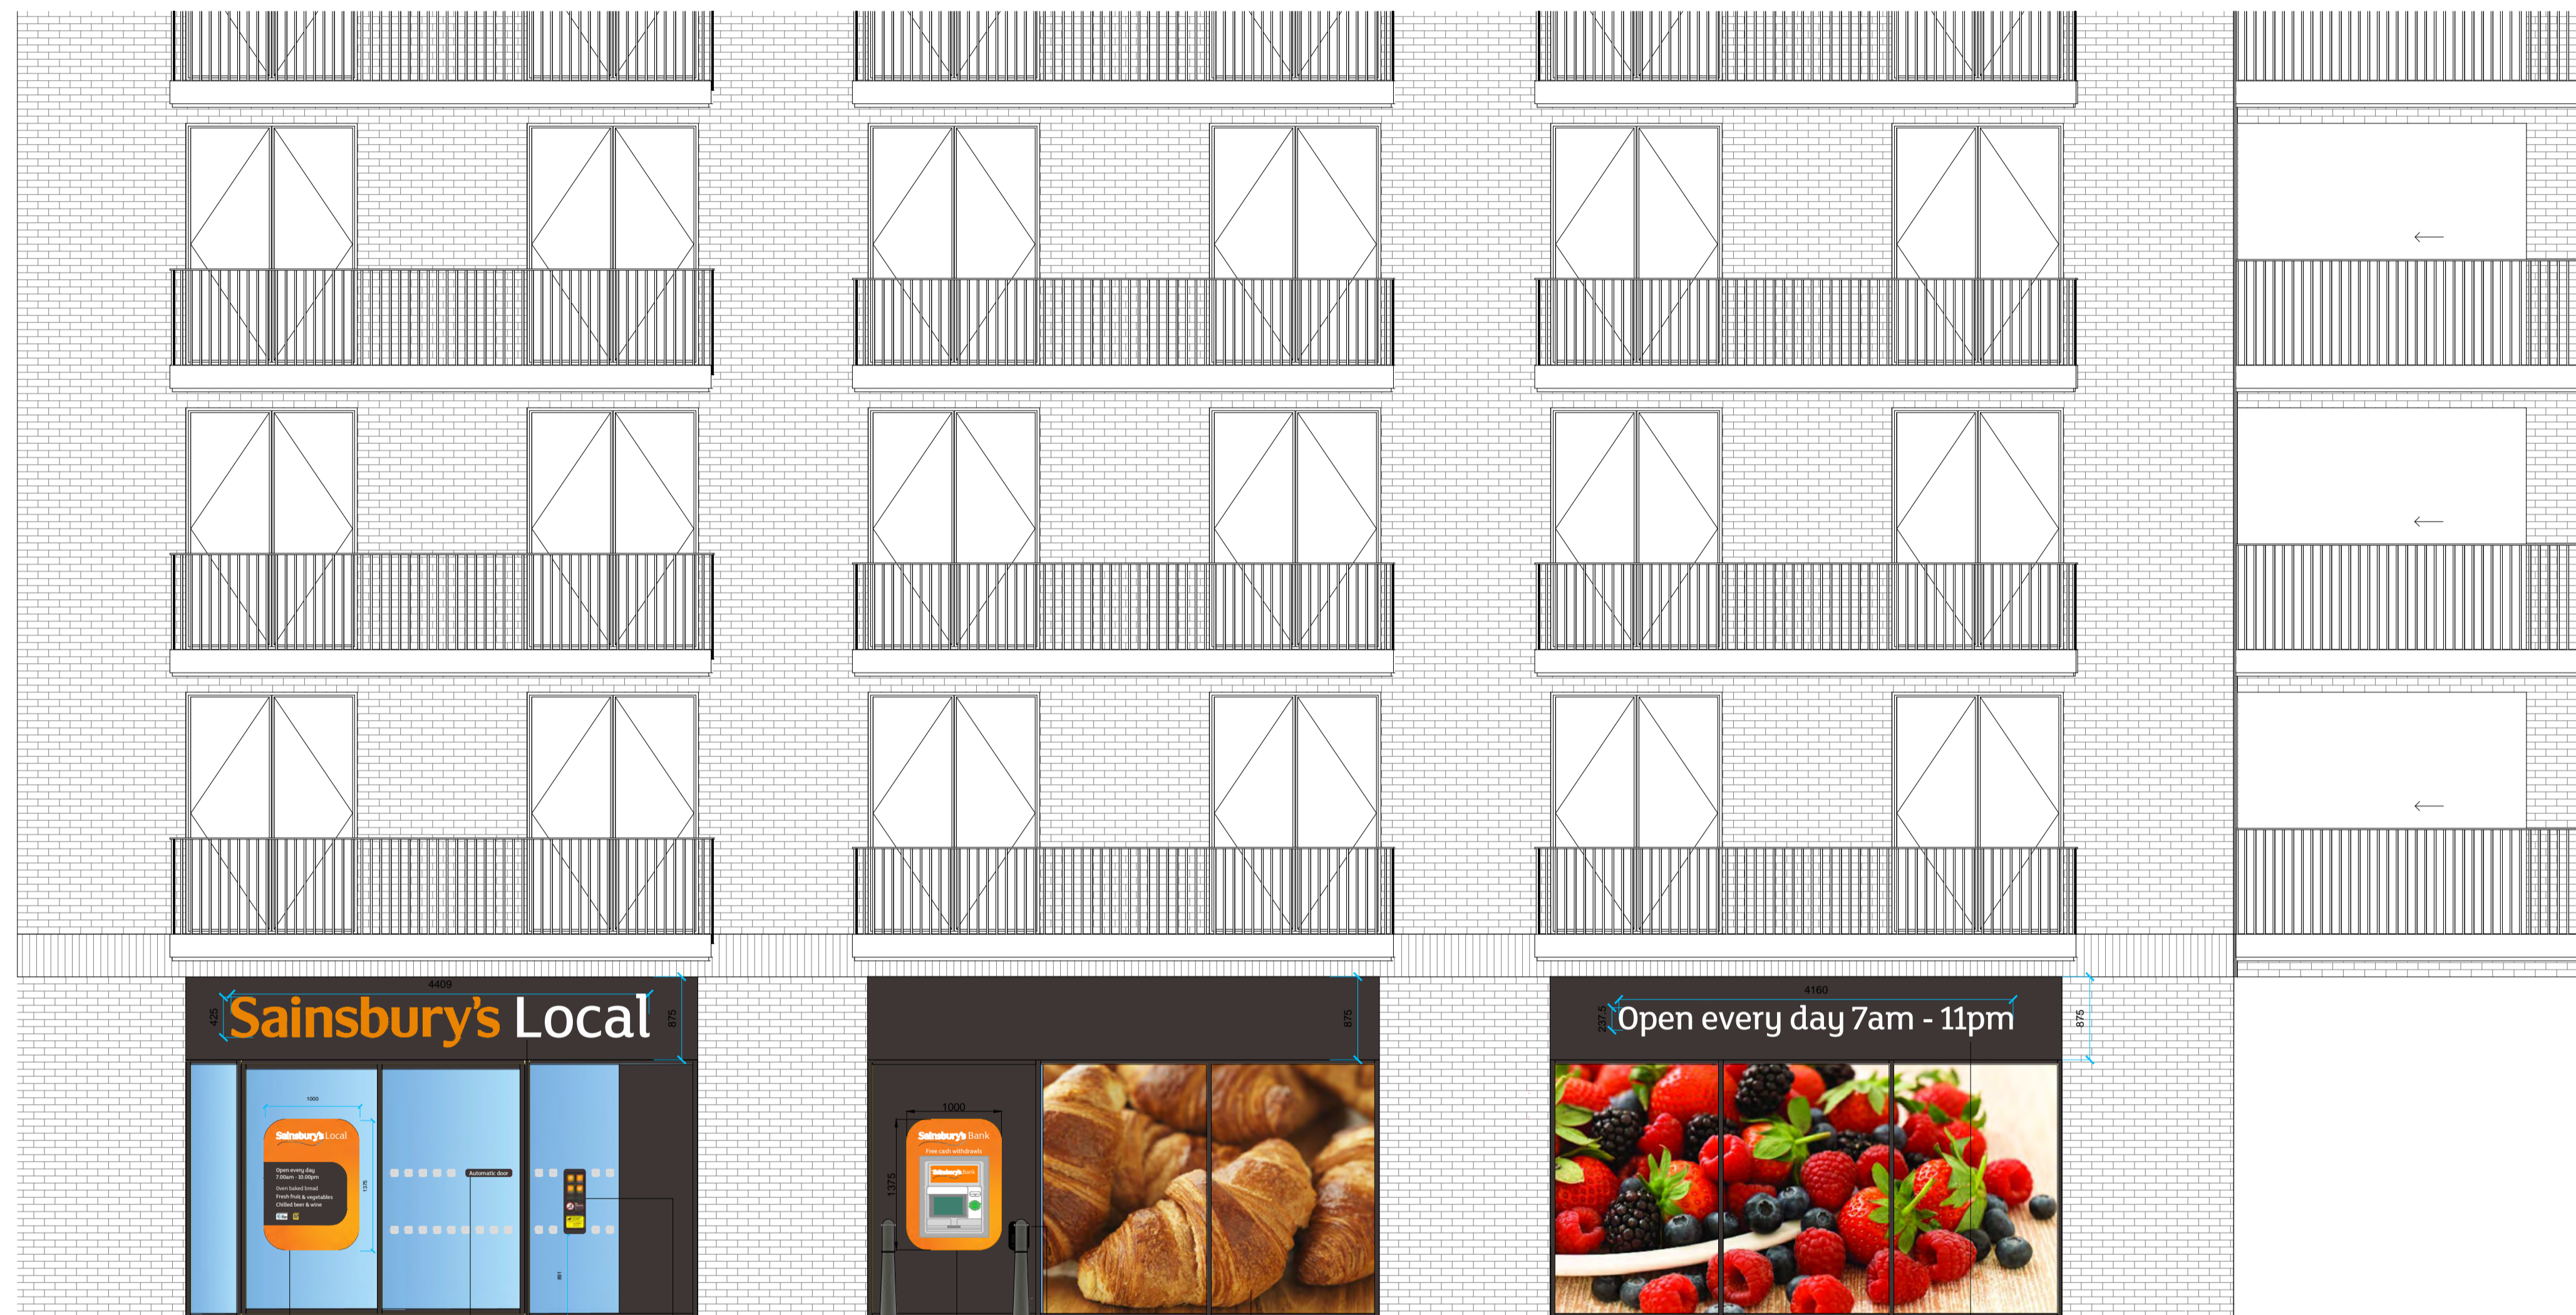
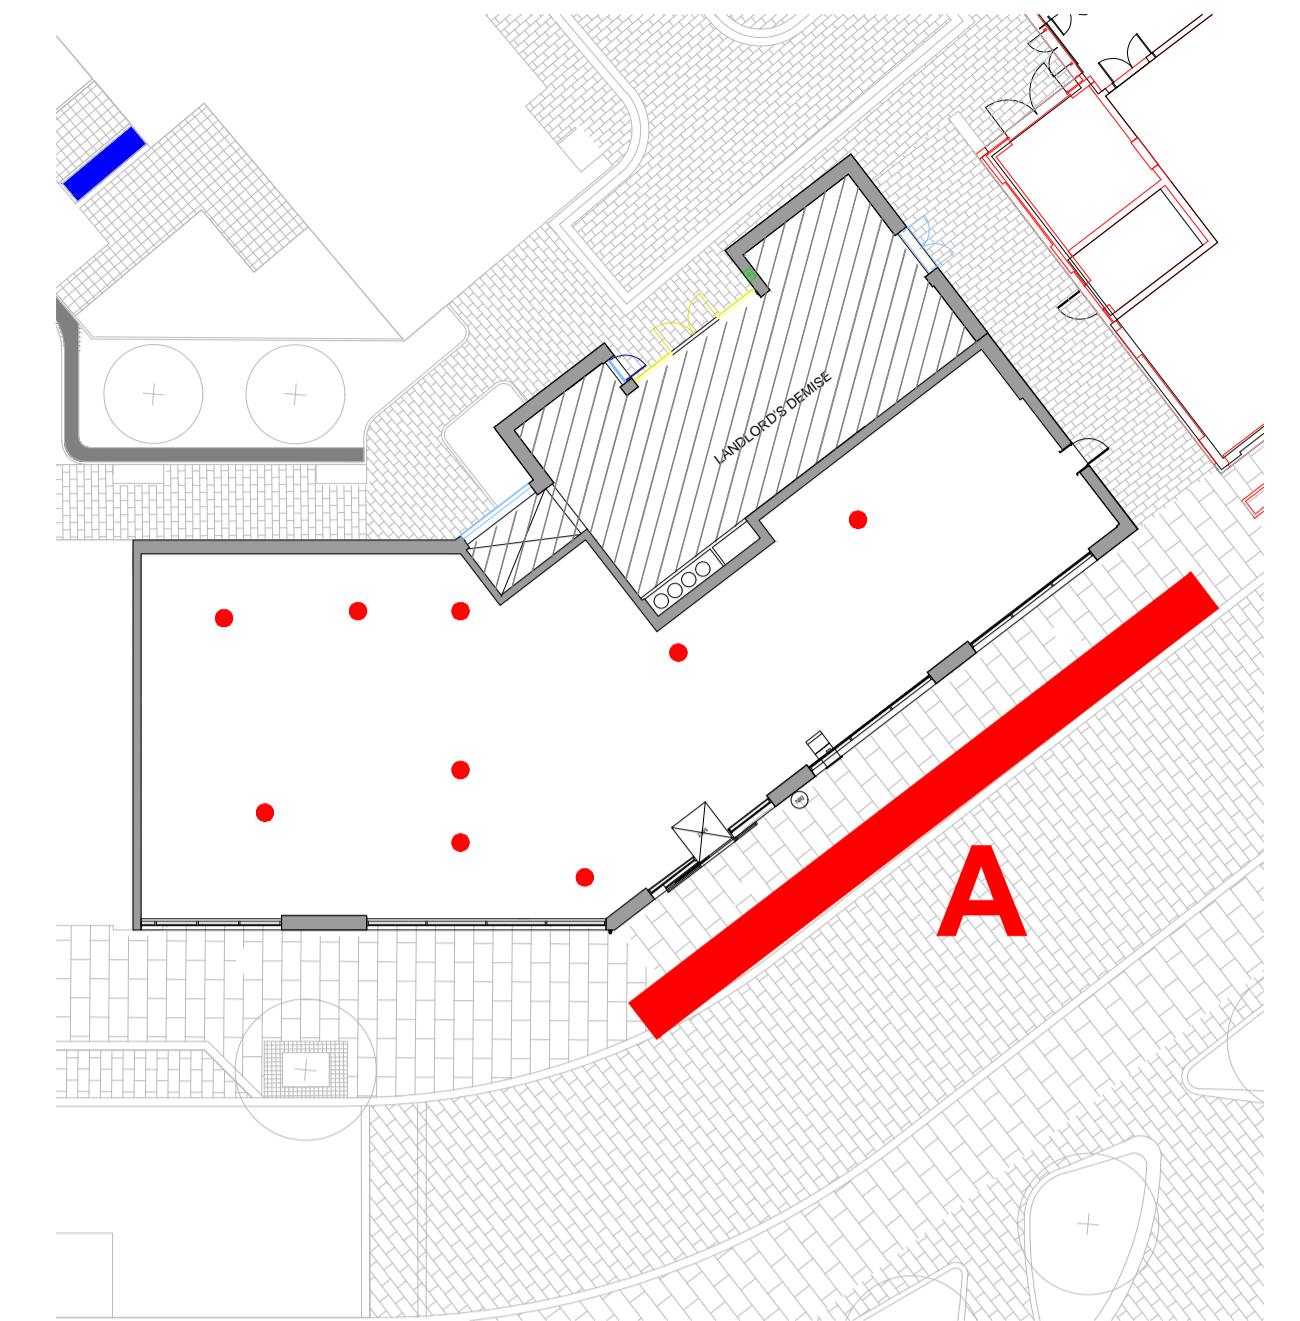


- 1000mm x 1375mm offer panel displaying the opening times and services applied as white text vinyl on a plum and orange background applied to glazing. Reverse printed with "thank you" message, backed in white blackout vinyl. All opening hours, offers and services are to be confirmed by Sainsbury's PM prior to manufacturing of signage.
- Manifestations to clear glazing - 75 x 75mm frosted vinyl squares equally spaced at 150c/c, in two rows at 900mm and 1500mm to centre of squares above finished floor level.
- Application on sliding and adjacent door panels
- Acrylic Face Internally illuminated box fascia sign. Sainsbury's Local push through from 15mm opal 030 acrylic Sainsbury's in translucent Orange vinyl And 'Local' in translucent White vinyl Fascia decorated in 14g Aluminium Face panel powder coated to Sainsbury's Earth Grey RAL 8019.
- Stat sign 225 x 675mm Double sided sign applied to the glazing.
- New ATM surround set into shopfront. Header vinyl applied to shroud. Internally applied double layer of Plum vinyl. Plum vinyl backed in Chalk Blush.
- CCTV A4 sign applied to the glazing.
- Photography applied to inside of glazing to conceal the back of house. Three layer vinyl application of reverse digital print onto clear vinyl, backed with white block out and then backed with Chalk Blush vinyl.
- Shopfront to be finished in RAL 8040
- Photography applied to inside of glazing to conceal the back of house. Three layer vinyl application of reverse digital print onto clear vinyl, backed with white block out and then backed with Chalk Blush vinyl.
- 'Open every day' text to be stencil cut and backed in satin opal 050 Acrylic. Fascia decorated in 14g Aluminium Face panel powder coated to Sainsbury's Earth Grey RAL 8019. Fascia panel to be fixed to brick

PROPOSED ELEVATION A
(scale 1:100@A3)

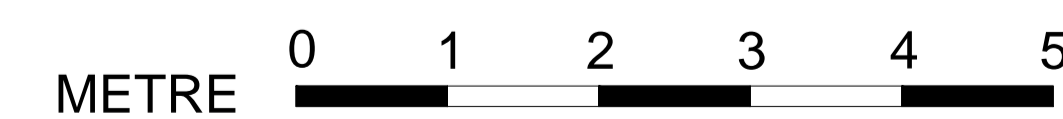

Revision	Date	Description
Walbrook management		
New Broad Street House 35 New Broad Street London EC2M 1NH tel: 020 3009 3061 email: info@walbrookmanagement.com		
Status	PLANNING	
Client		
Project Title	SAINSBURYS LOCAL 11 ROYAL CREST AVENUE, LONDON, E16 2PG	
Drawing Title	PROPOSED BRANDED ELEVATION A	
Project Number	Drawing Number	Revision
139599	208	
Drawn	Checked	Scale
CP		1:100 @ A3
		Date
		12/01/2017
The content of this drawing is the property of Walbrook Management LLP and may not be copied in whole or part without formal consent.		

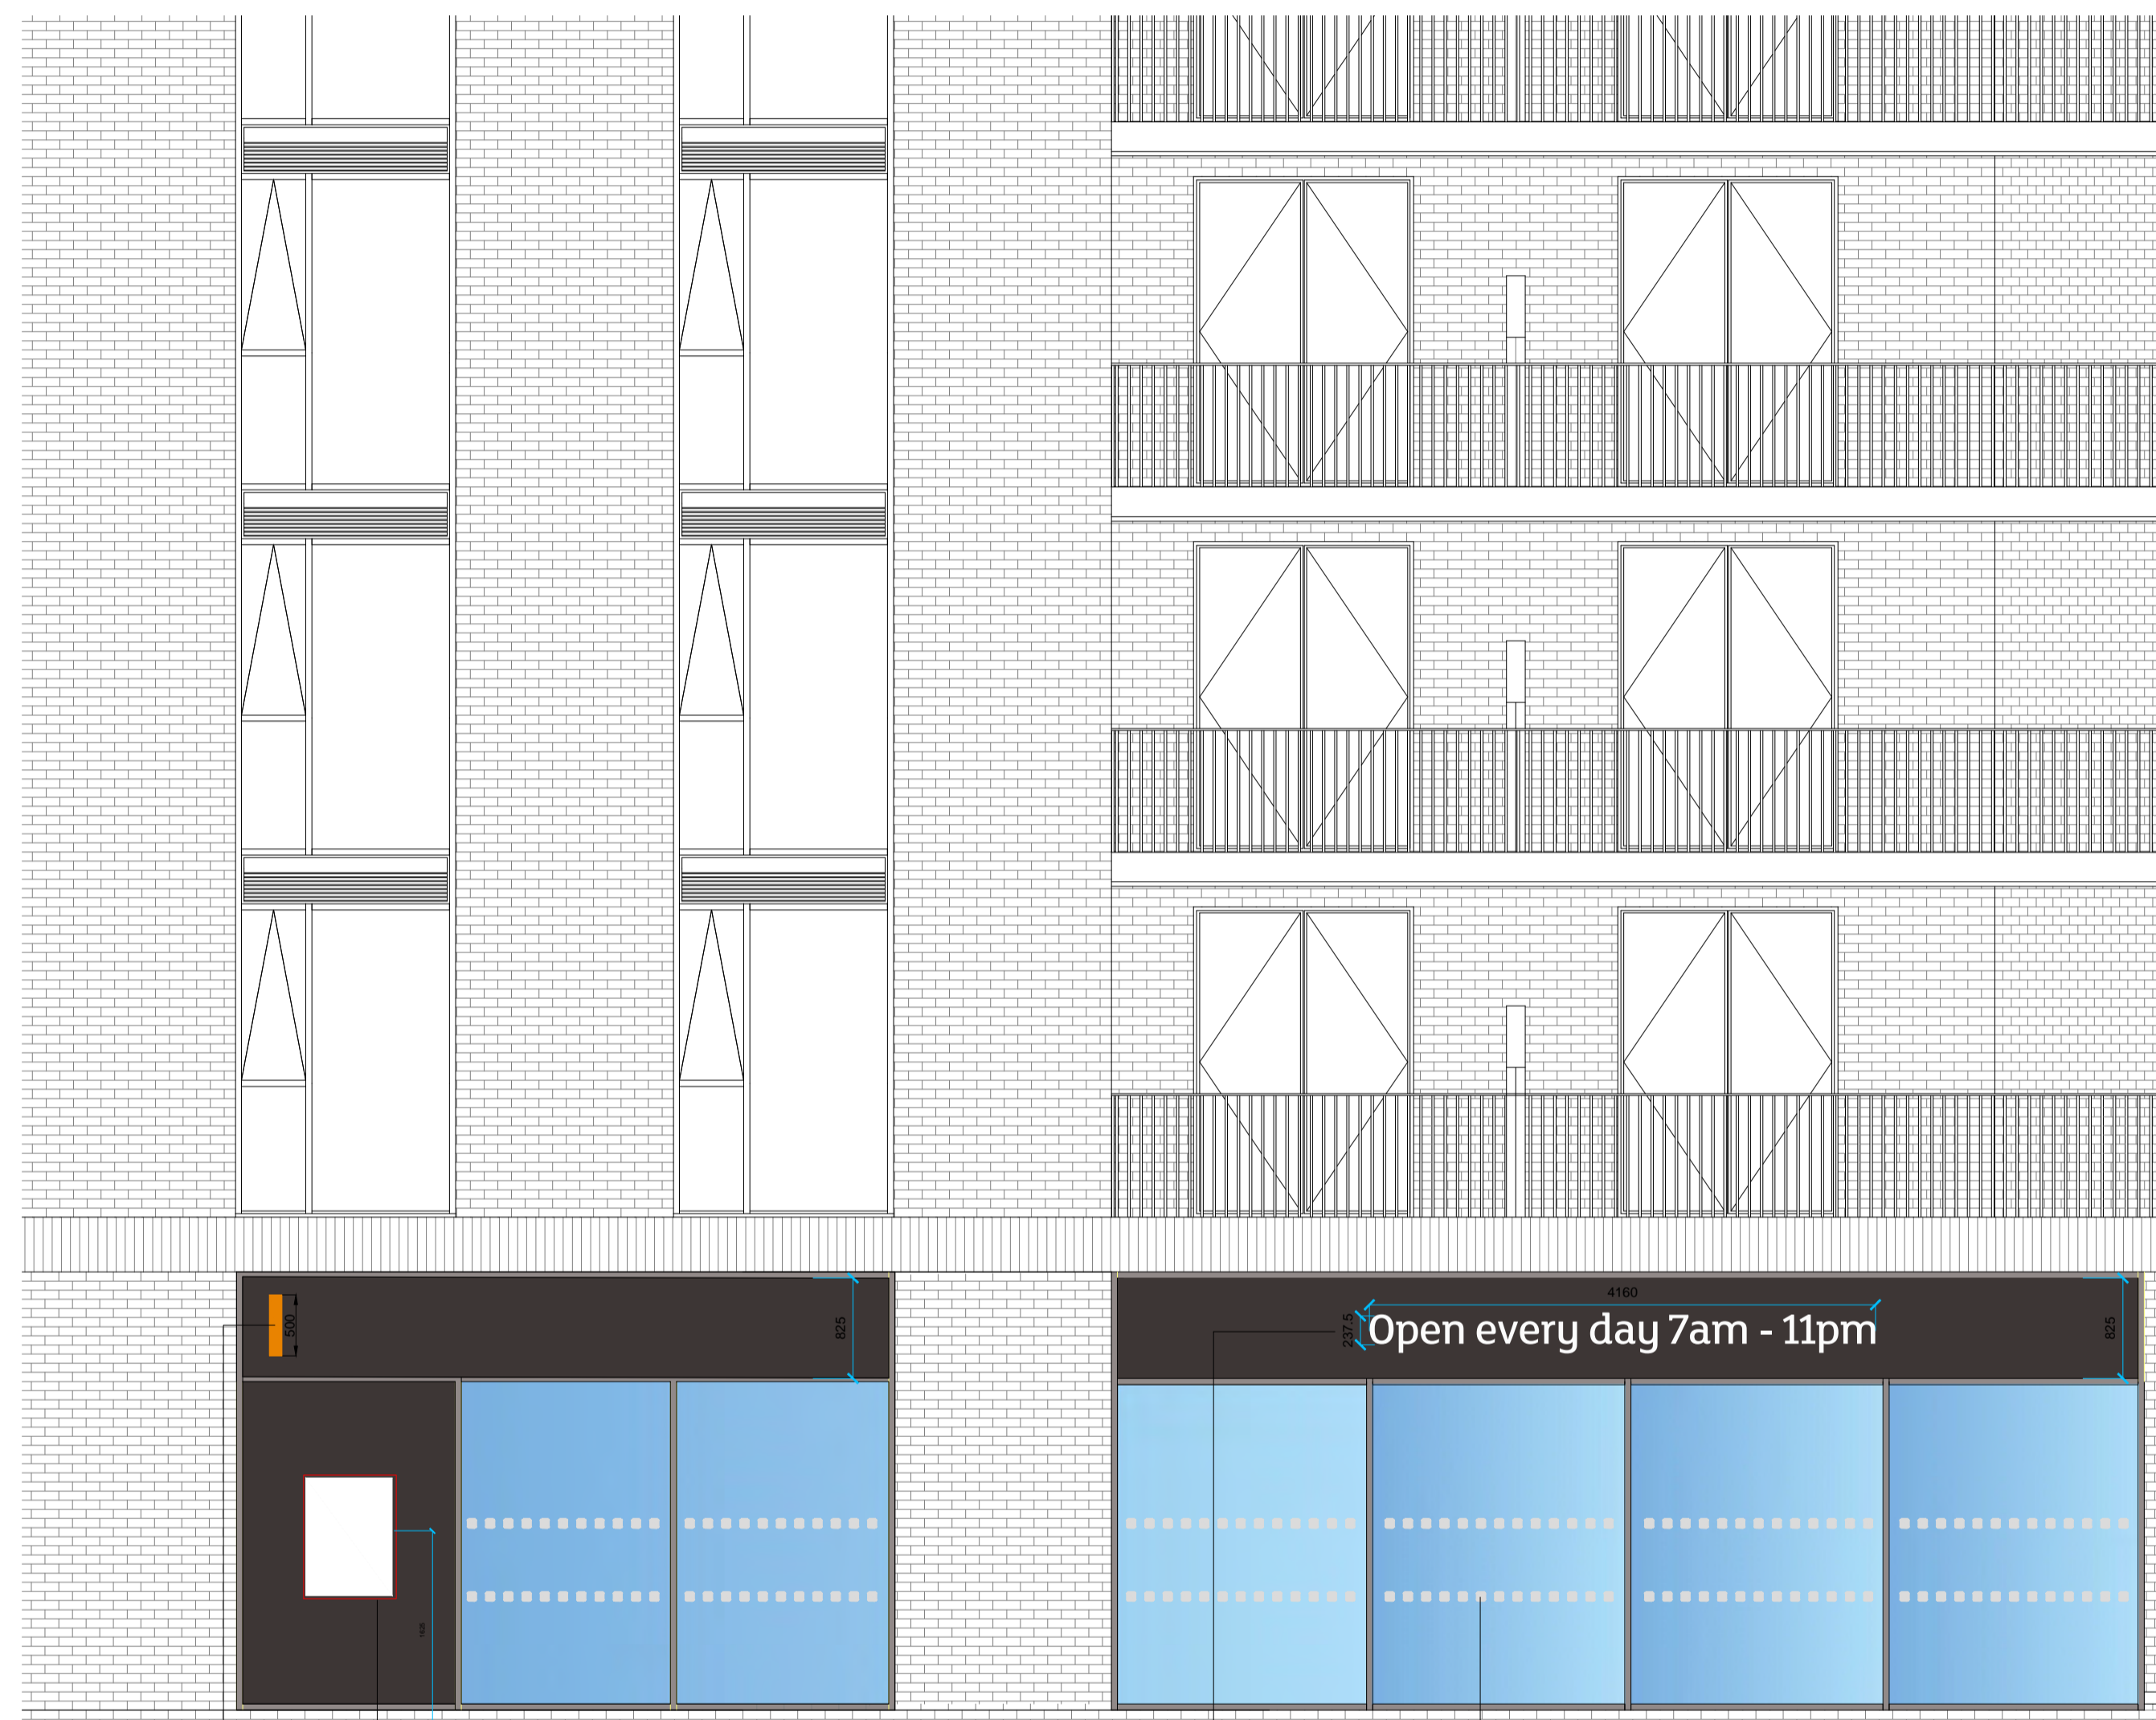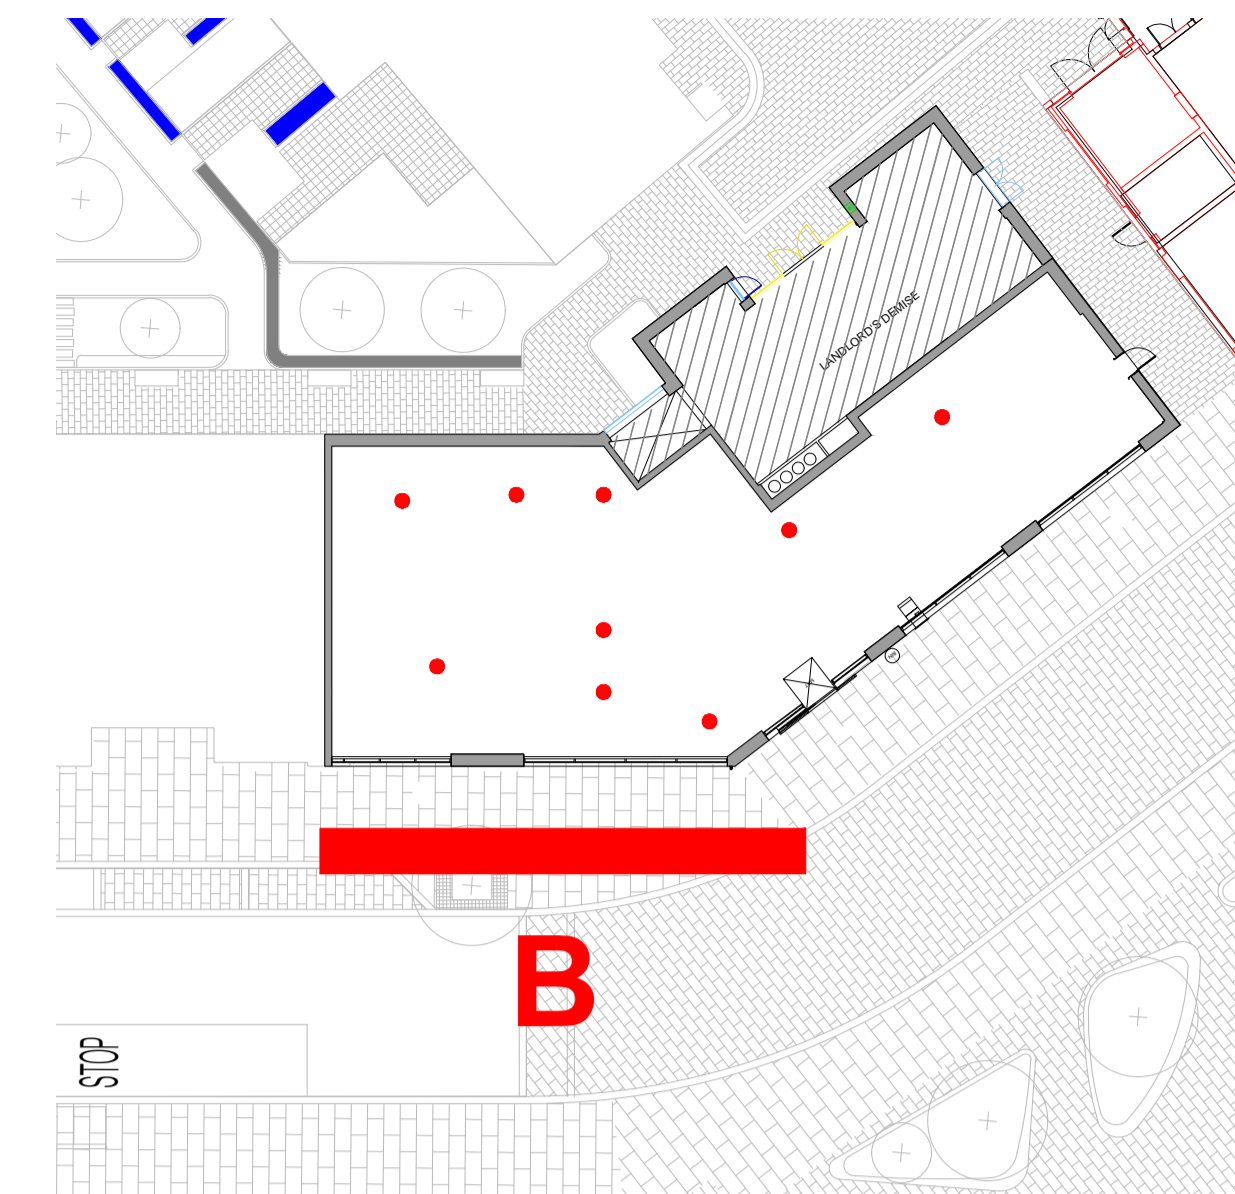

Sainsbury's Local

Internally Illuminated Projecting Sign - 875x500mm - Double sided projecting sign internally illuminated. Formed as a biscuit tin construction, no fixings on a visible face. Sign in 14g Aluminium panels inside to be white.


1 no. poster frame applied externally to glazing. Plum vinyl internally applied to conceal kiosk.

'Open every day' text to be stencil cut and backed in satin opal 050 Acrylic. Fascia decorated in 14g Aluminium Face panel powder coated to Sainsbury's Earth Grey RAL 8019.


Manifestations to clear glazing - 75 x 75mm frosted vinyl squares equally spaced at 150c/c, in two rows at 900mm and 1500mm to centre of squares above finished floor level.

Standard application

PROPOSED ELEVATION B
(scale 1:100@A3)


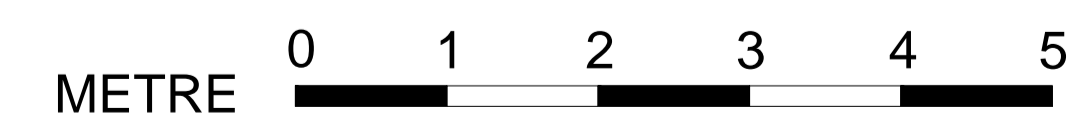


Revision	Date	Description
Walbrook management		
New Broad Street House 35 New Broad Street London EC2M 1NH tel: 020 3009 3061 email: info@walbrookmanagement.com		
Status	PLANNING	
Client		
Project Title	SAINSBURYS LOCAL 11 ROYAL CREST AVENUE, LONDON, E16 2PG	
Drawing Title	PROPOSED BRANDED ELEVATION B	
Project Number	Drawing Number	Revision
139599	209	
Drawn	Checked	Scale
CP		1:100 @ A3
		Date
		12/01/2017
The content of this drawing is the property of Walbrook Management LLP and may not be copied in whole or part without formal consent.		

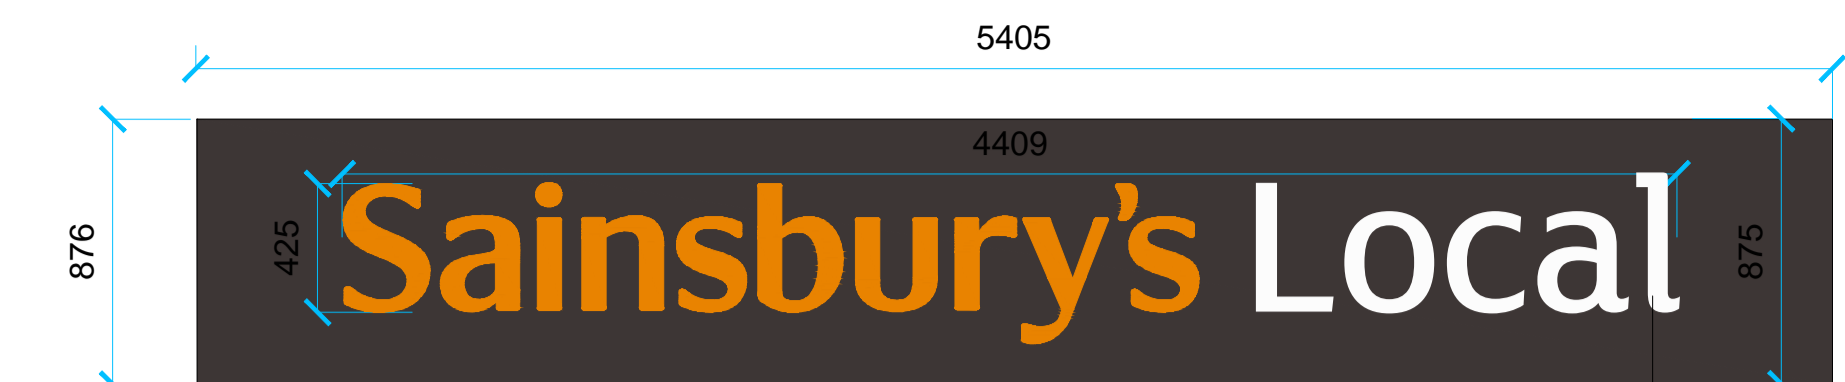


PROPOSED FASCIA ELEVATION A
(scale: 1:50@A3)

Acrylic Face Internally illuminated box fascia sign. 'Sainsbury's Local' push through from 15mm opal 030 acrylic 'Sainsbury's' in translucent Orange vinyl And 'Local' in translucent White vinyl. Fascia decorated in 14g Aluminium Face panel powder coated to Sainsbury's Plum.

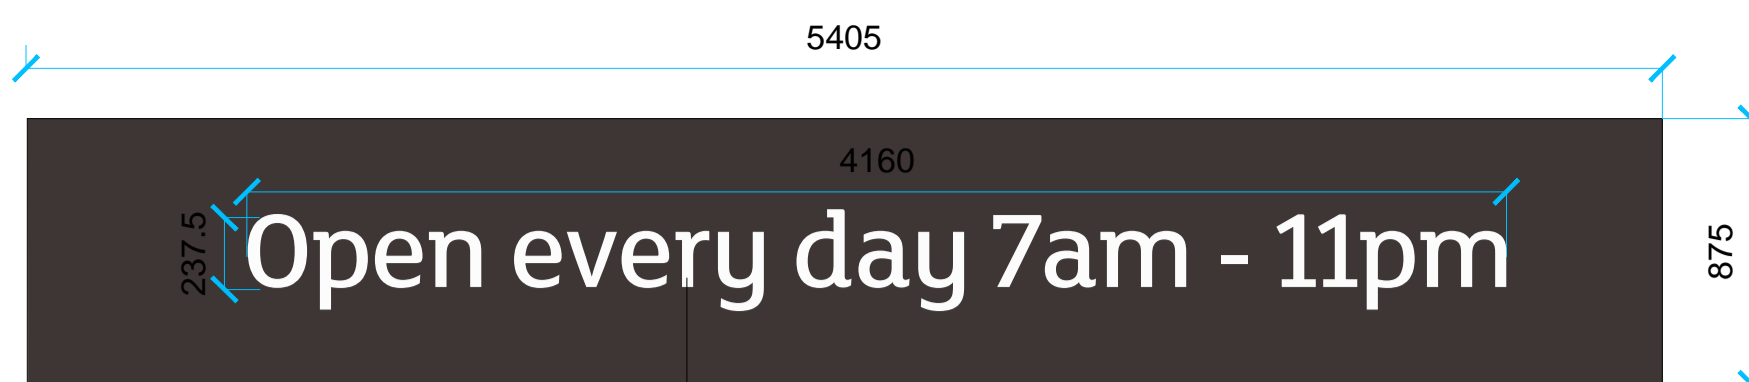
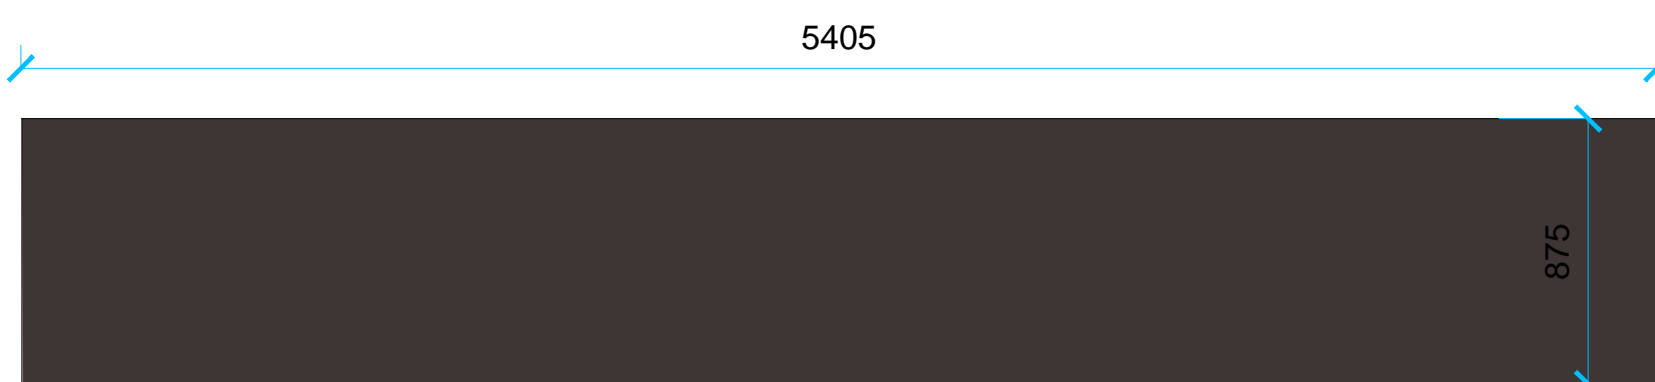


'Open every day' text to be stencil cut and backed in satin opal 050 Acrylic. Fascia decorated in 14g Aluminium Face panel powder coated to Sainsbury's Plum. Fascia panel to be fixed to brick

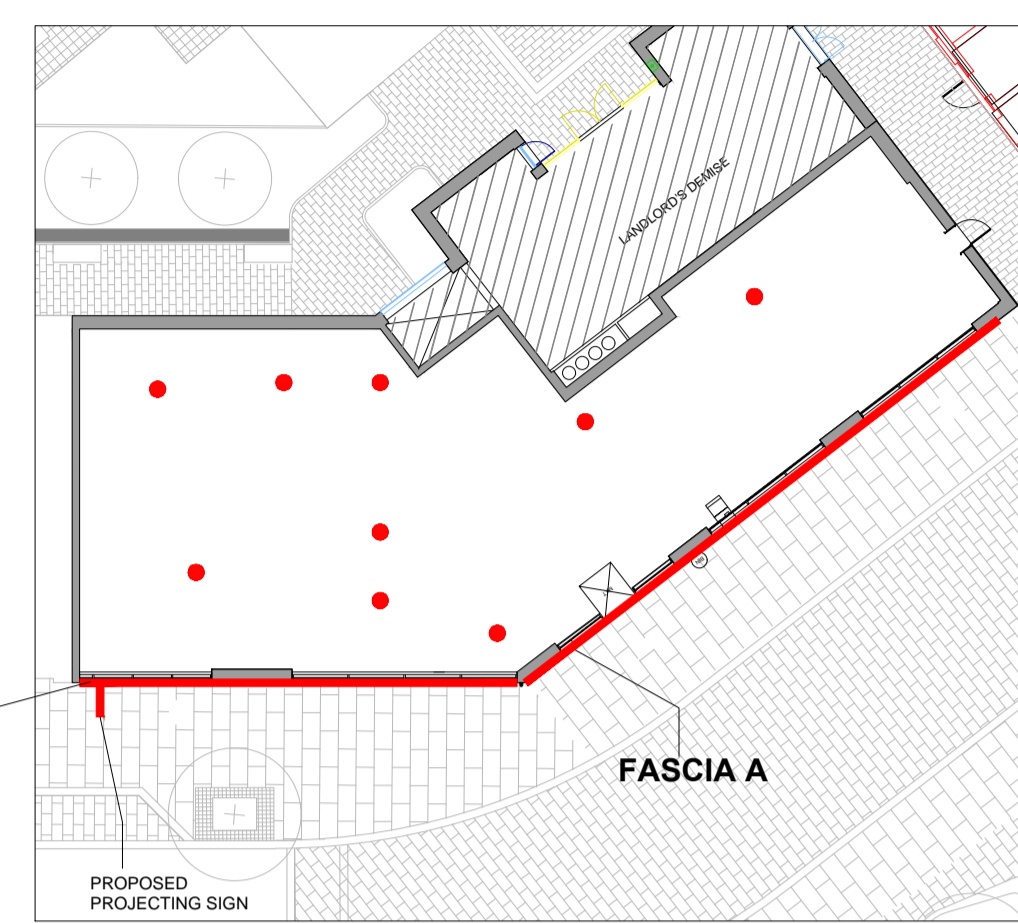


KEY PLAN
(Not to scale)

100

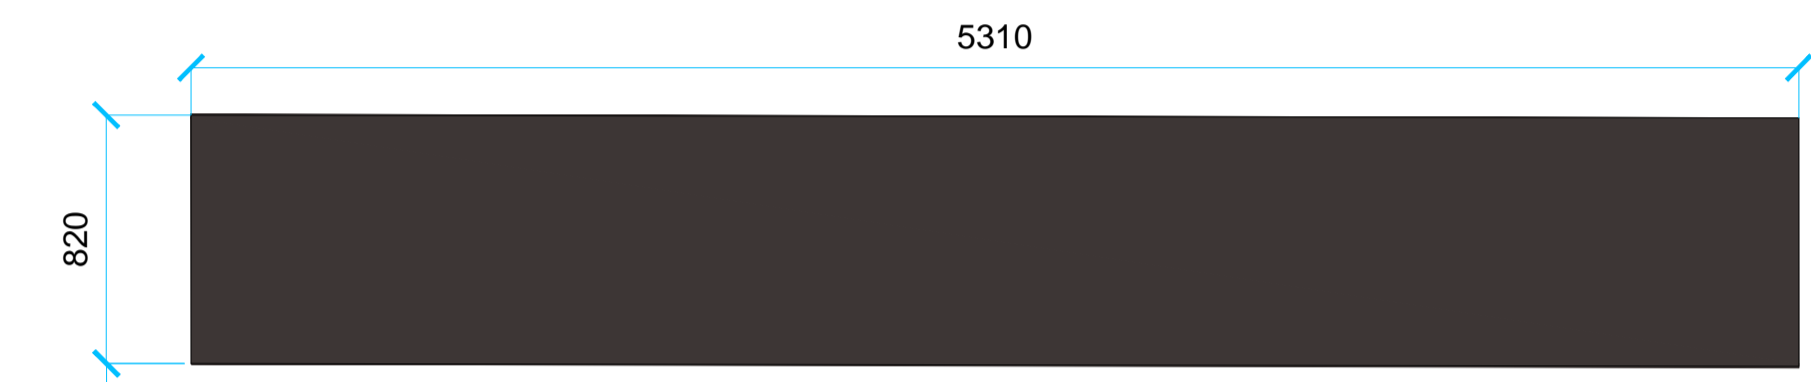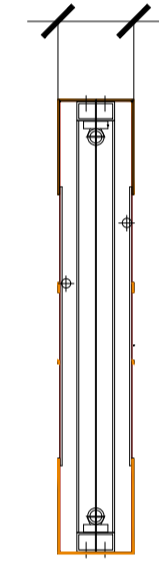


PROPOSED FASCIA ELEVATION B
(scale: 1:50@A3)

HEIGHT FROM PAVEMENT TO UNDER SIDE OF SIGN

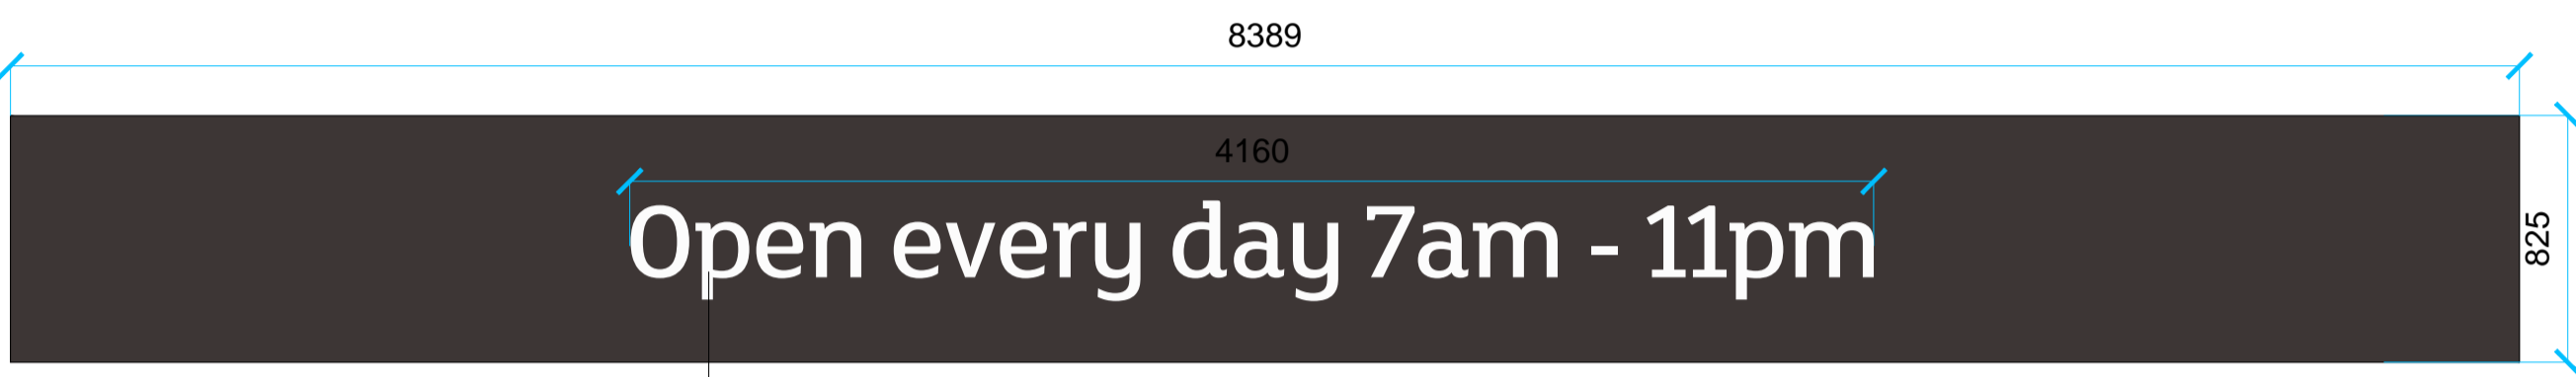

'Open every day' text to be stencil cut and backed in satin opal 050 Acrylic. Fascia decorated in 14g Aluminium Face panel powder coated to Sainsbury's Plum.

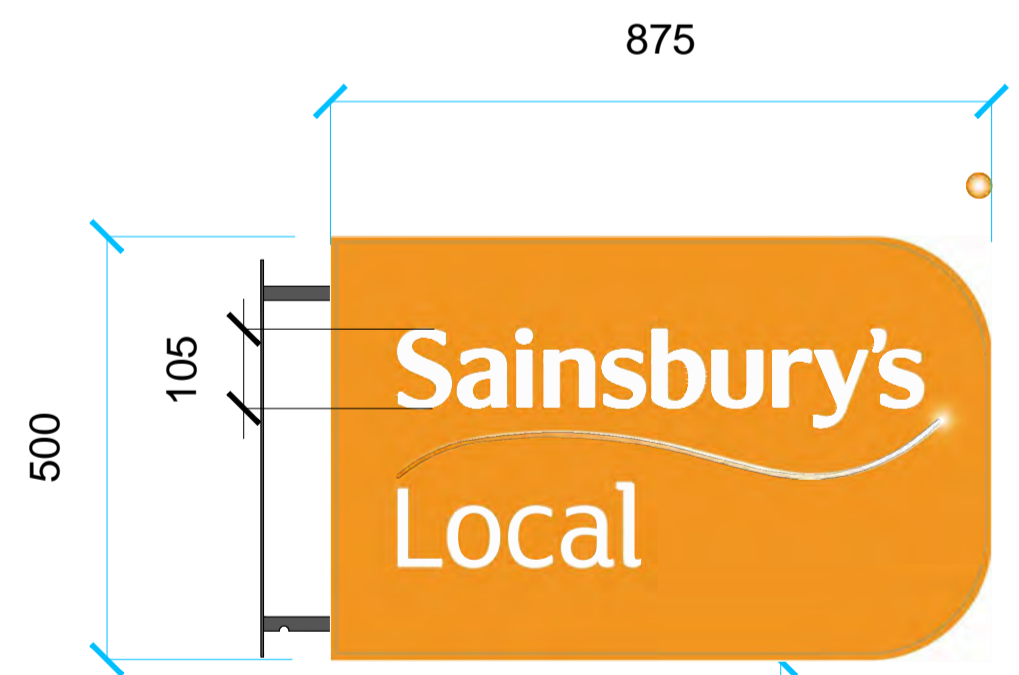

Internally Illuminated Projecting Sign. 875x500mm - Double sided projecting sign internally illuminated. Formed as a biscuit tin construction, no fixings on a visible face. Sign in 14g Aluminium panels inside to be white.


HEIGHT FROM PAVEMENT TO UNDER SIDE OF SIGN

2727

PERPENDICULAR PROJECTING SIGN DETAIL
Scale 1:20@A3



PROPOSED OPENING TIMES SIGN
Scale 1:20@A3

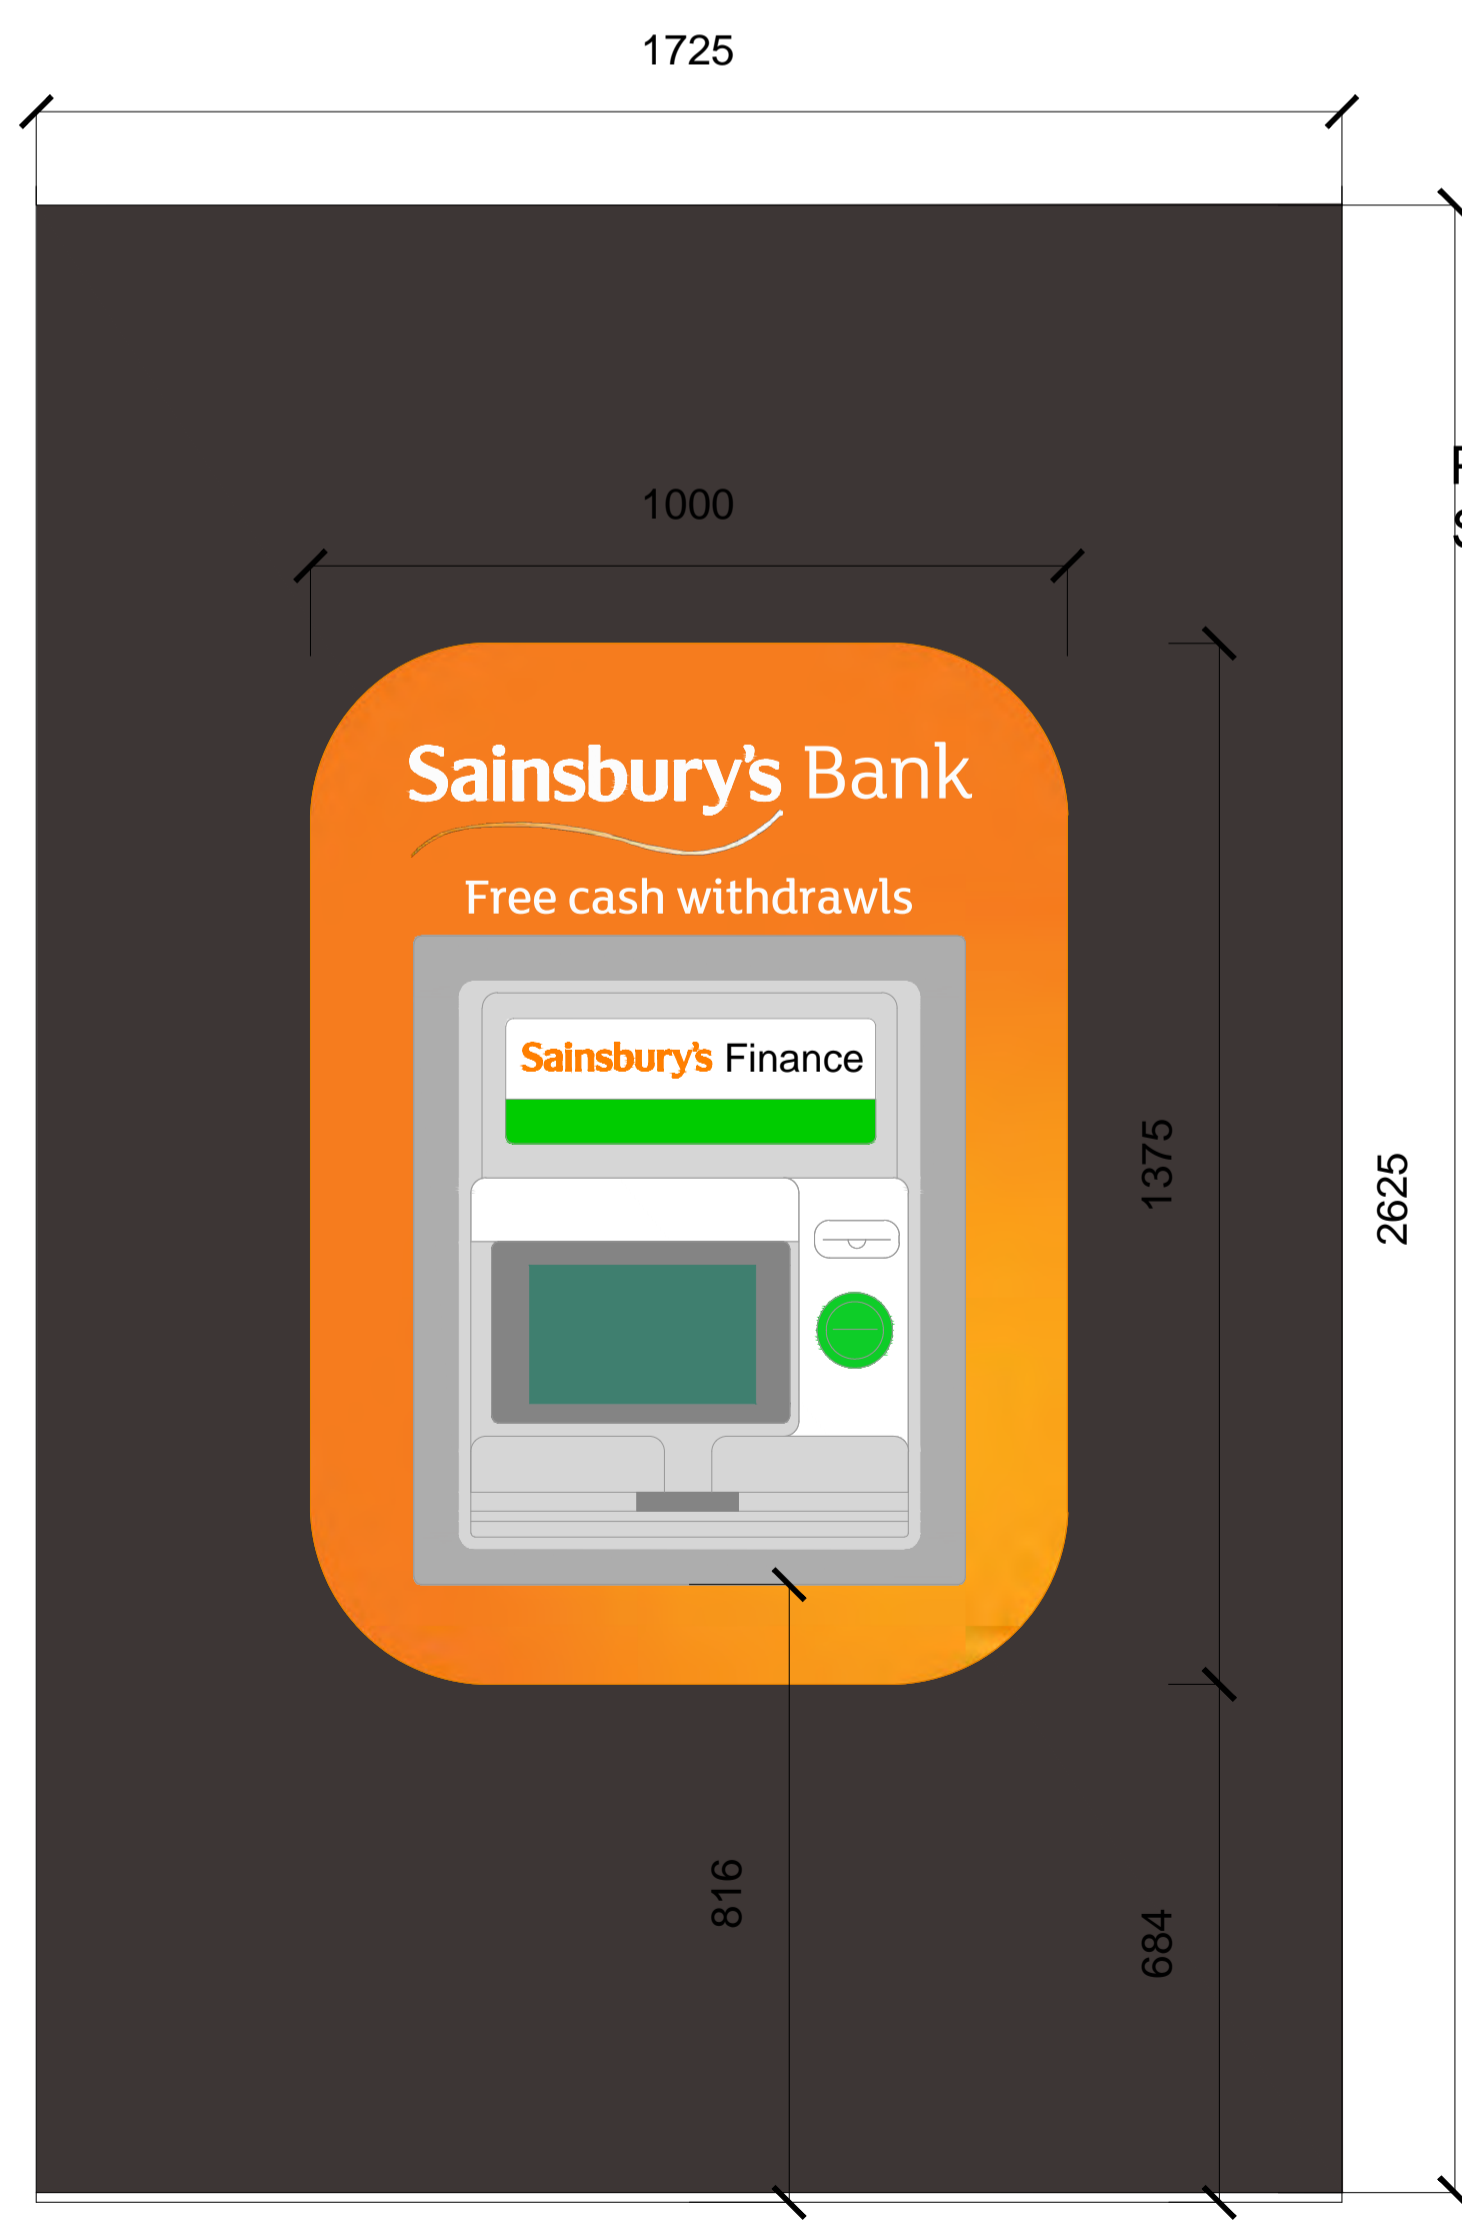

PROPOSED ATM SURROUND
Scale 1:20@A3

PROPOSED FASCIA SIDE ELEVATION
Scale 1:20@A3

Revision	Date	Description
Walbrook management		
New Broad Street House 35 New Broad Street London EC2M 1NH tel: 020 3009 3061 email: info@walbrookmanagement.com		
Status	PLANNING	
Client		
Project Title	SAINSBURYS LOCAL 11 ROYAL CREST AVENUE, LONDON, E16 2PG	
Drawing Title	PROPOSED SIGNAGE DETAILS	
Project Number	Drawing Number	Revision
139599	210	
Drawn	Checked	Scale
CP		VARIES @ A3
		Date
		12/01/2017
The content of this drawing is the property of Walbrook Management LLP and may not be copied in whole or part without formal consent.		