

METALWORK & LUMINIUM
WINDOW FRAMES
PPC, COLOUR REF XDKC 038

BRICKWORK:
EBONY BY CREST WITH
TARMAC MORTAR REF:
BLACK BROWN Y77


BRICKWORK:
HORTA BY CREST WITH
TARMAC MORTAR REF:
BLACK BROWN Y77



TOWNHOUSE FRONT ELEVATION
SCALE - 1:50



TOWNHOUSE REAR ELEVATION
SCALE - 1:50

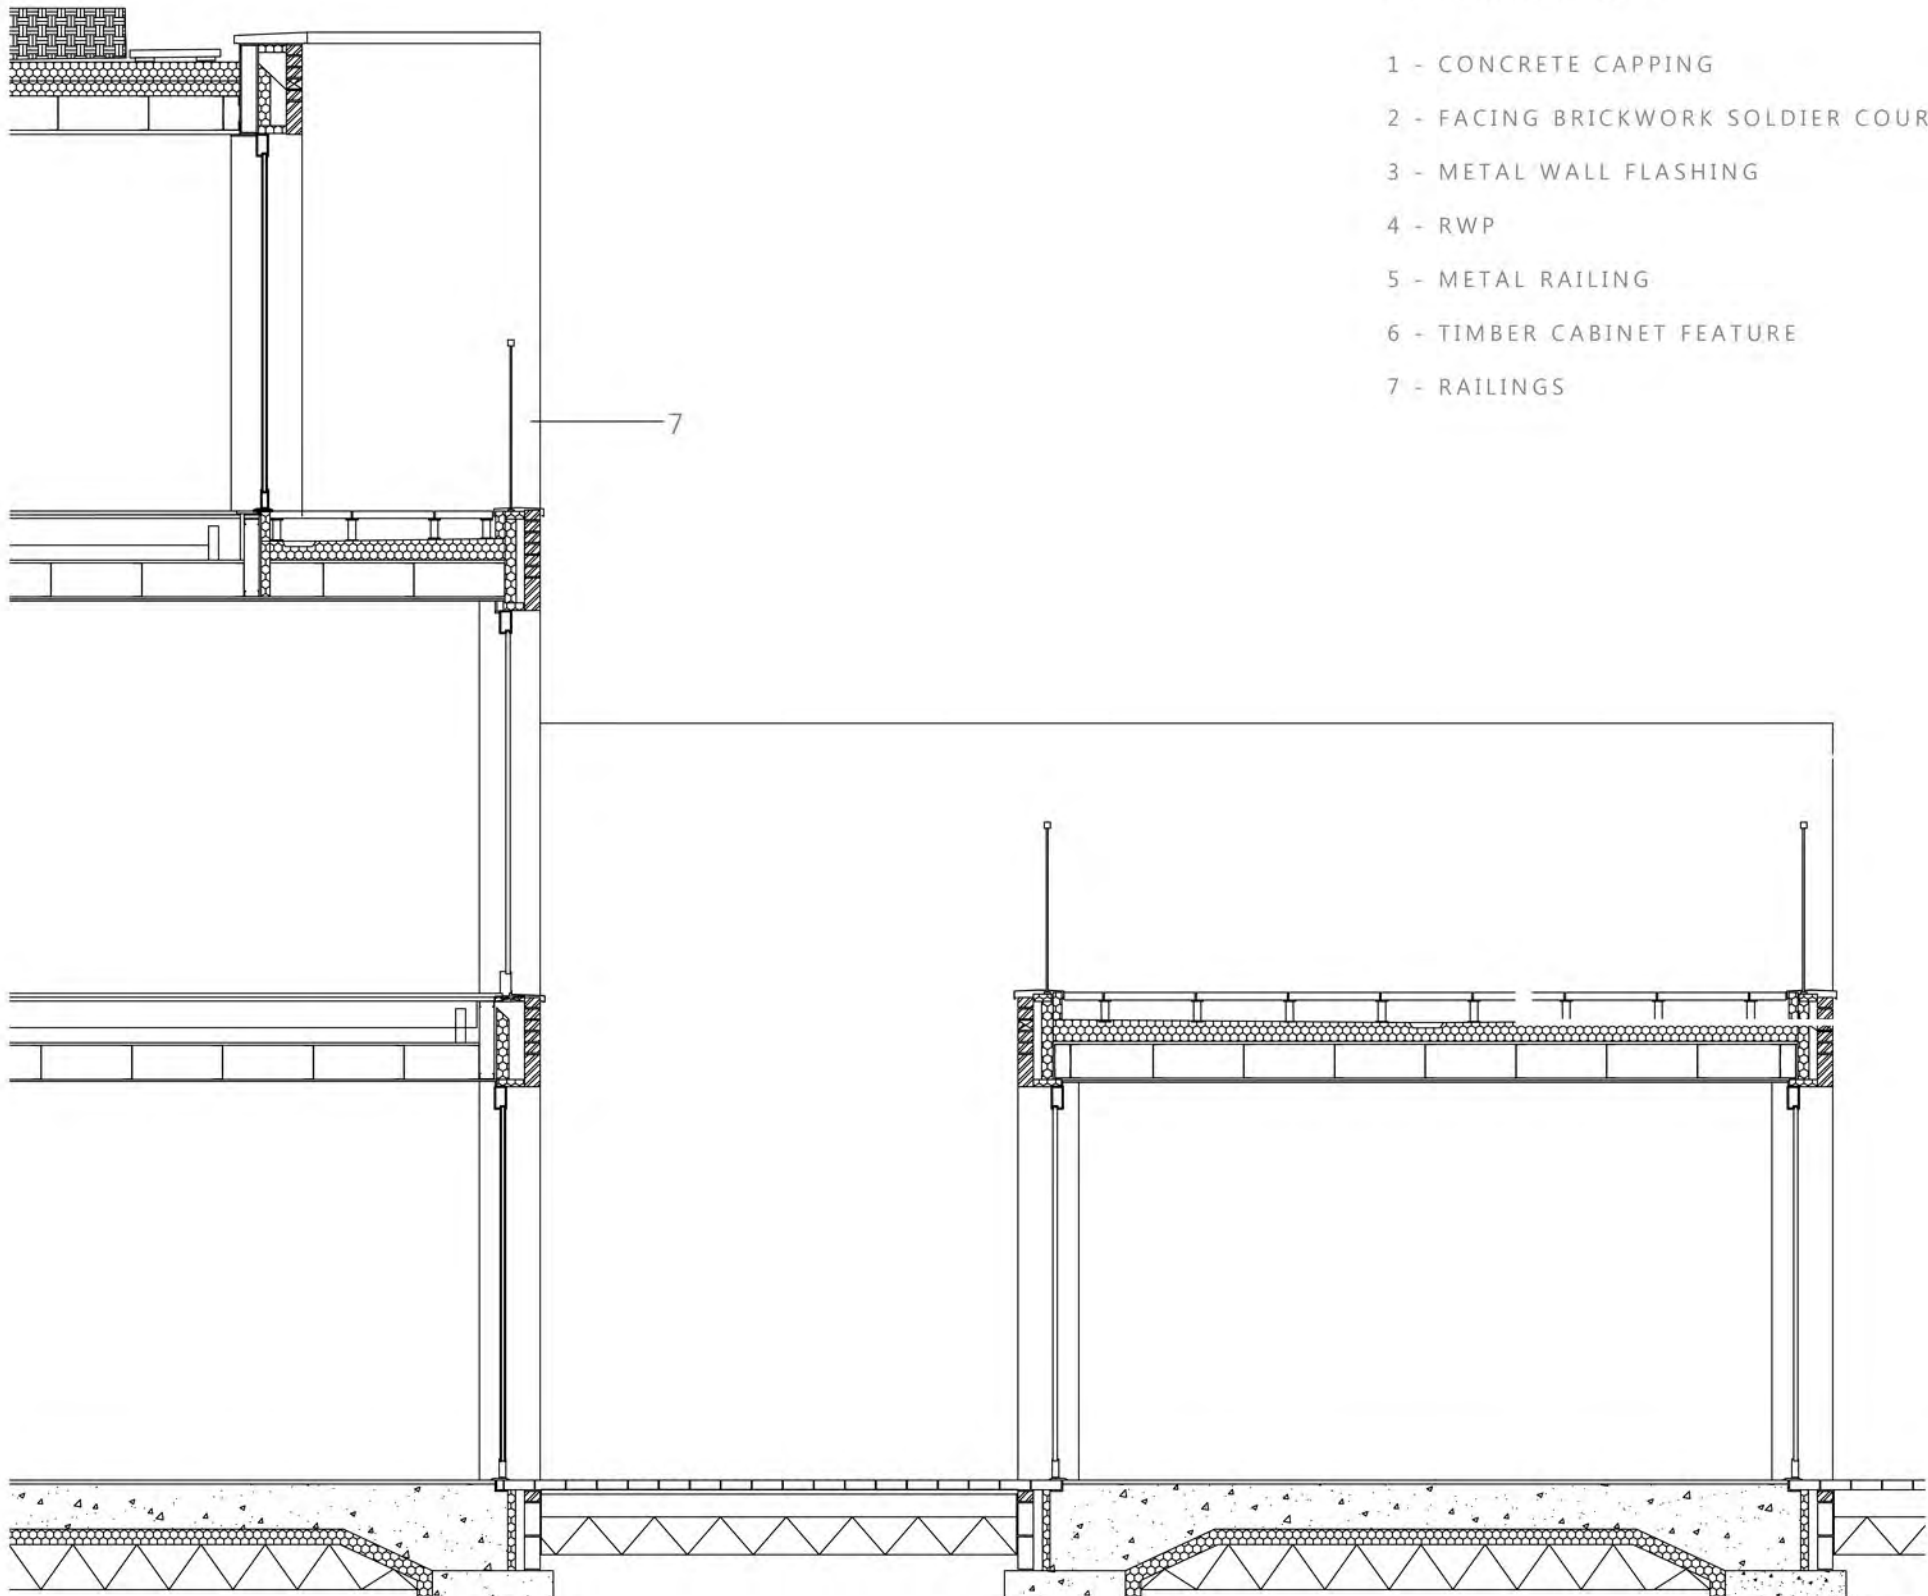

STRIP SECTION B-B
SCALE - 1:50


- MATERIALS KEY:
- 1 - CONCRETE CAPPING
 - 2 - FACING BRICKWORK SOLDIER COURSE
 - 3 - METAL WALL FLASHING
 - 4 - RWP
 - 5 - METAL RAILING
 - 6 - TIMBER CABINET FEATURE
 - 7 - RAILINGS



EAST ELEVATION KEY
SCALE - 1:500



SOUTH ELEVATION KEY
SCALE - 1:500

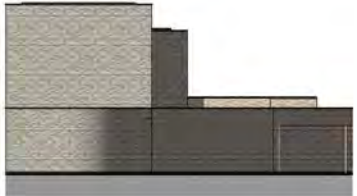

NORTH ELEVATION KEY
SCALE - 1:500



WEST ELEVATION KEY
SCALE - 1:500




TOWNHOUSE FRONT ELEVATION
SCALE - 1:50

STRIP SECTION A-A
SCALE - 1:50



TOWNHOUSE REAR ELEVATION
SCALE - 1:50

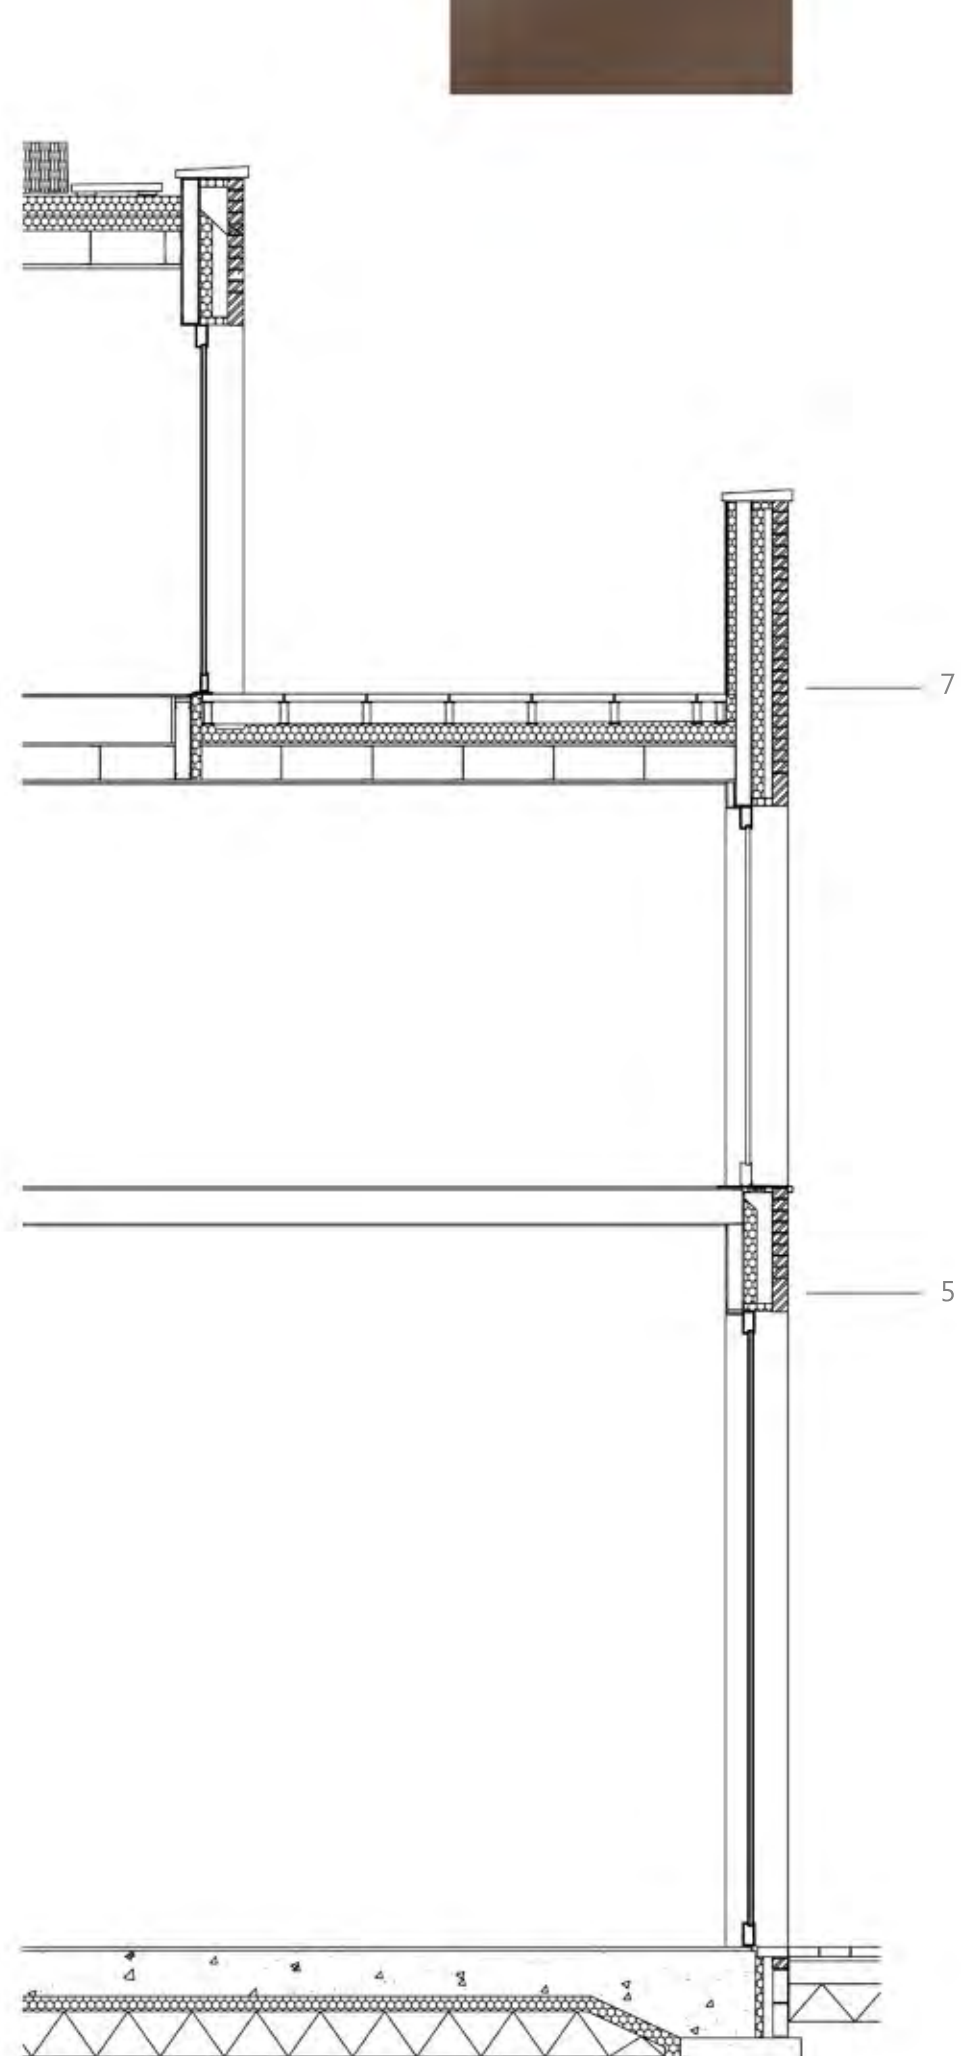

STRIP SECTION B-B
SCALE - 1:50



METALWORK & LUMINIUM
WINDOW FRAMES
PPC, COLOUR REF XDKC 038



BRICKWORK:
EBONY BY CREST WITH
TARMAC MORTAR REF:
BLACK BROWN Y77



BRICKWORK:
HORTA BY CREST WITH
TARMAC MORTAR REF:
BLACK BROWN Y77

MATERIALS KEY:

- 1 - CONCRETE CAPPING
- 2 - RWP & HOPPER
- 3 - METAL WALL FLASHING
- 4 - TIMBER CABINET FEATURE
- 5 - FACING BRICKWORK
- 6 - GROUNDLEVEL BRICKWORK
- 7 - FACING BRICKWORK PARAPET WALL



SITE LOCATION PLAN
SCALE - NTS



SOUTH ELEVATION KEY
SCALE - 1:500



EAST ELEVATION KEY
SCALE - 1:500



NORTH ELEVATION KEY
SCALE - 1:500



WEST ELEVATION KEY
SCALE - 1:500




TOWNHOUSE FRONT ELEVATION
SCALE - 1:50

STRIP SECTION A-A
SCALE - 1:50



TOWNHOUSE REAR ELEVATION
SCALE - 1:50

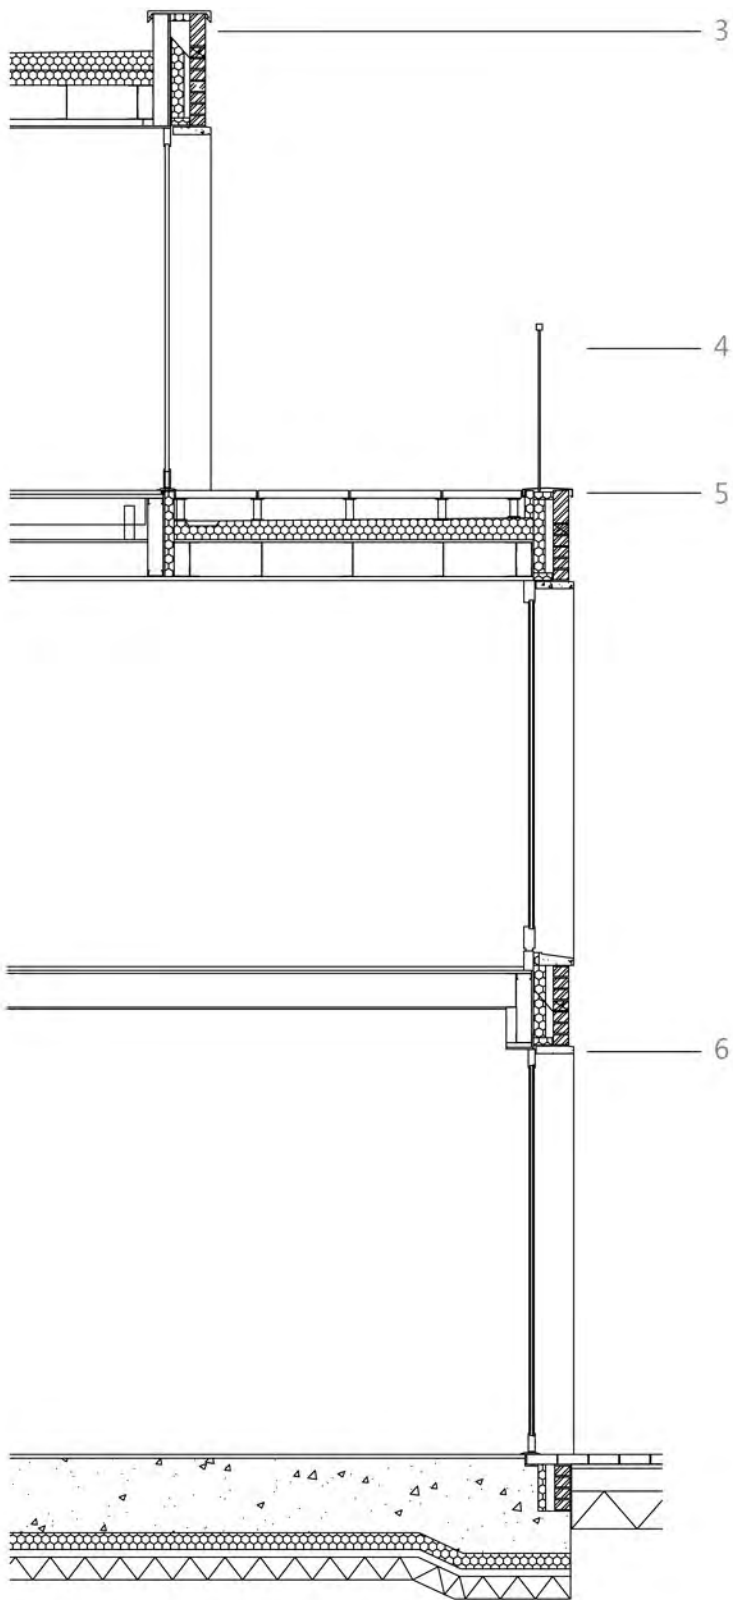

STRIP SECTION B-B
SCALE - 1:50




BRICKWORK:
HORTA BY CREST WITH
TARMAC MORTAR REF:
BLACK BROWN Y77



BRICKWORK:
EBONY BY CREST WITH
TARMAC MORTAR REF:
BLACK BROWN Y77



METALWORK & ALUMINIUM
WINDOW FRAMES
PPC, COLOUR REF XDLC 897
MINERAL METALLIC

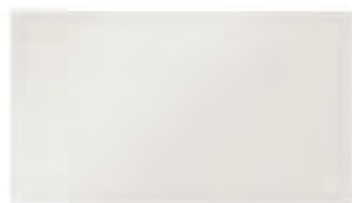

BALCONY CLADDING.
TECHRETE PRECAST CLADDING
REF-BRS1423.

- MATERIALS KEY:
- 1 - FACING BRICKWORK
 - 2 - CONCRETE CLADED PORTICO
 - 3 - RECONSTITUTED STONE WINDOW SURROUND
 - 4 - METAL RAILING
 - 5 - METAL FLASHING
 - 6 - RECONSTITUTED STONE WINDOW SURROUND
 - 7 - ALUMINIUM CLADED PANEL




SITE LOCATION PLAN
SCALE - NTS




WEST ELEVATION KEY
SCALE - 1:500



EAST ELEVATION KEY
SCALE - 1:500

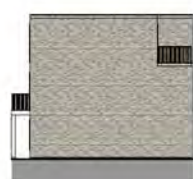


SOUTH ELEVATION KEY
SCALE - 1:500

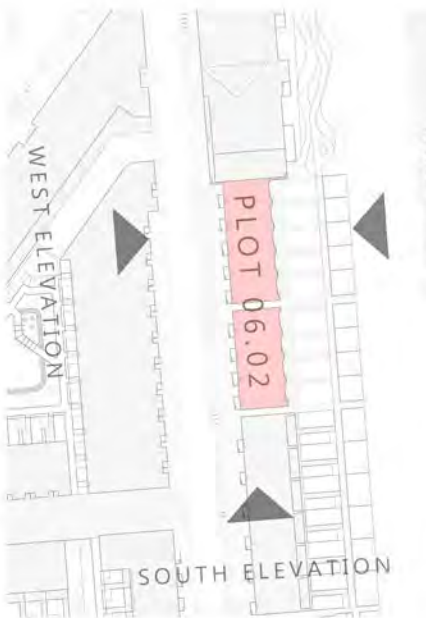



TOWNHOUSE FRONT ELEVATION
SCALE - 1:50

A

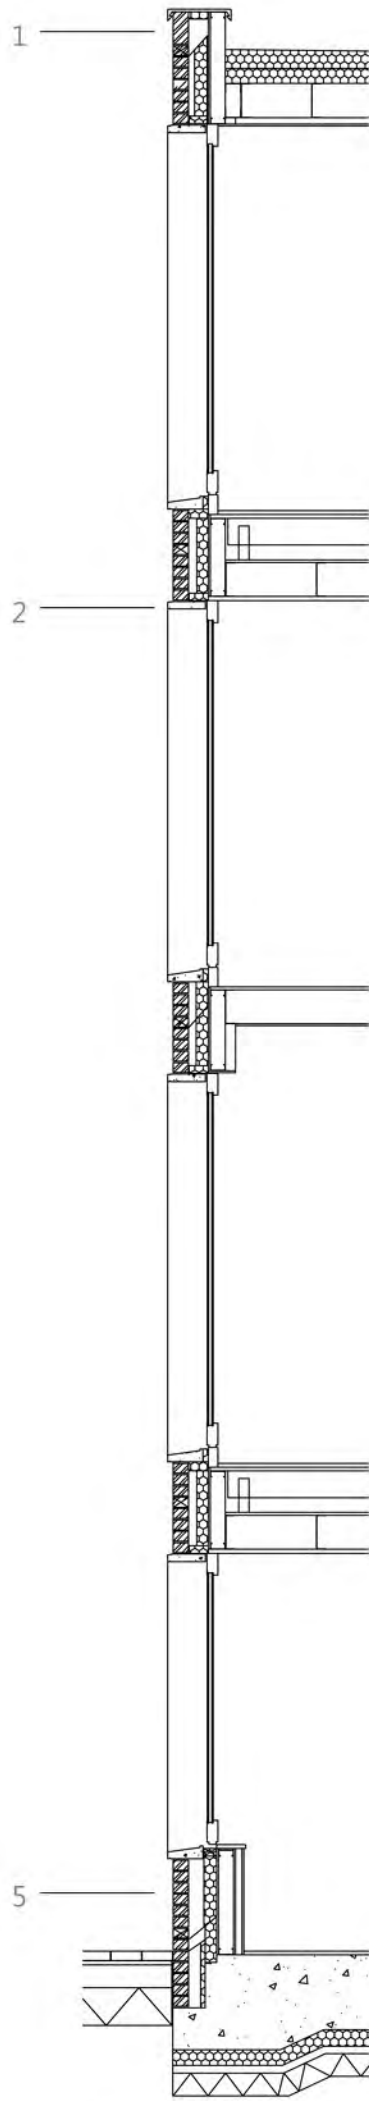


STRIP SECTION A-A
SCALE - 1:50



TOWNHOUSE REAR ELEVATION
SCALE - 1:50

B

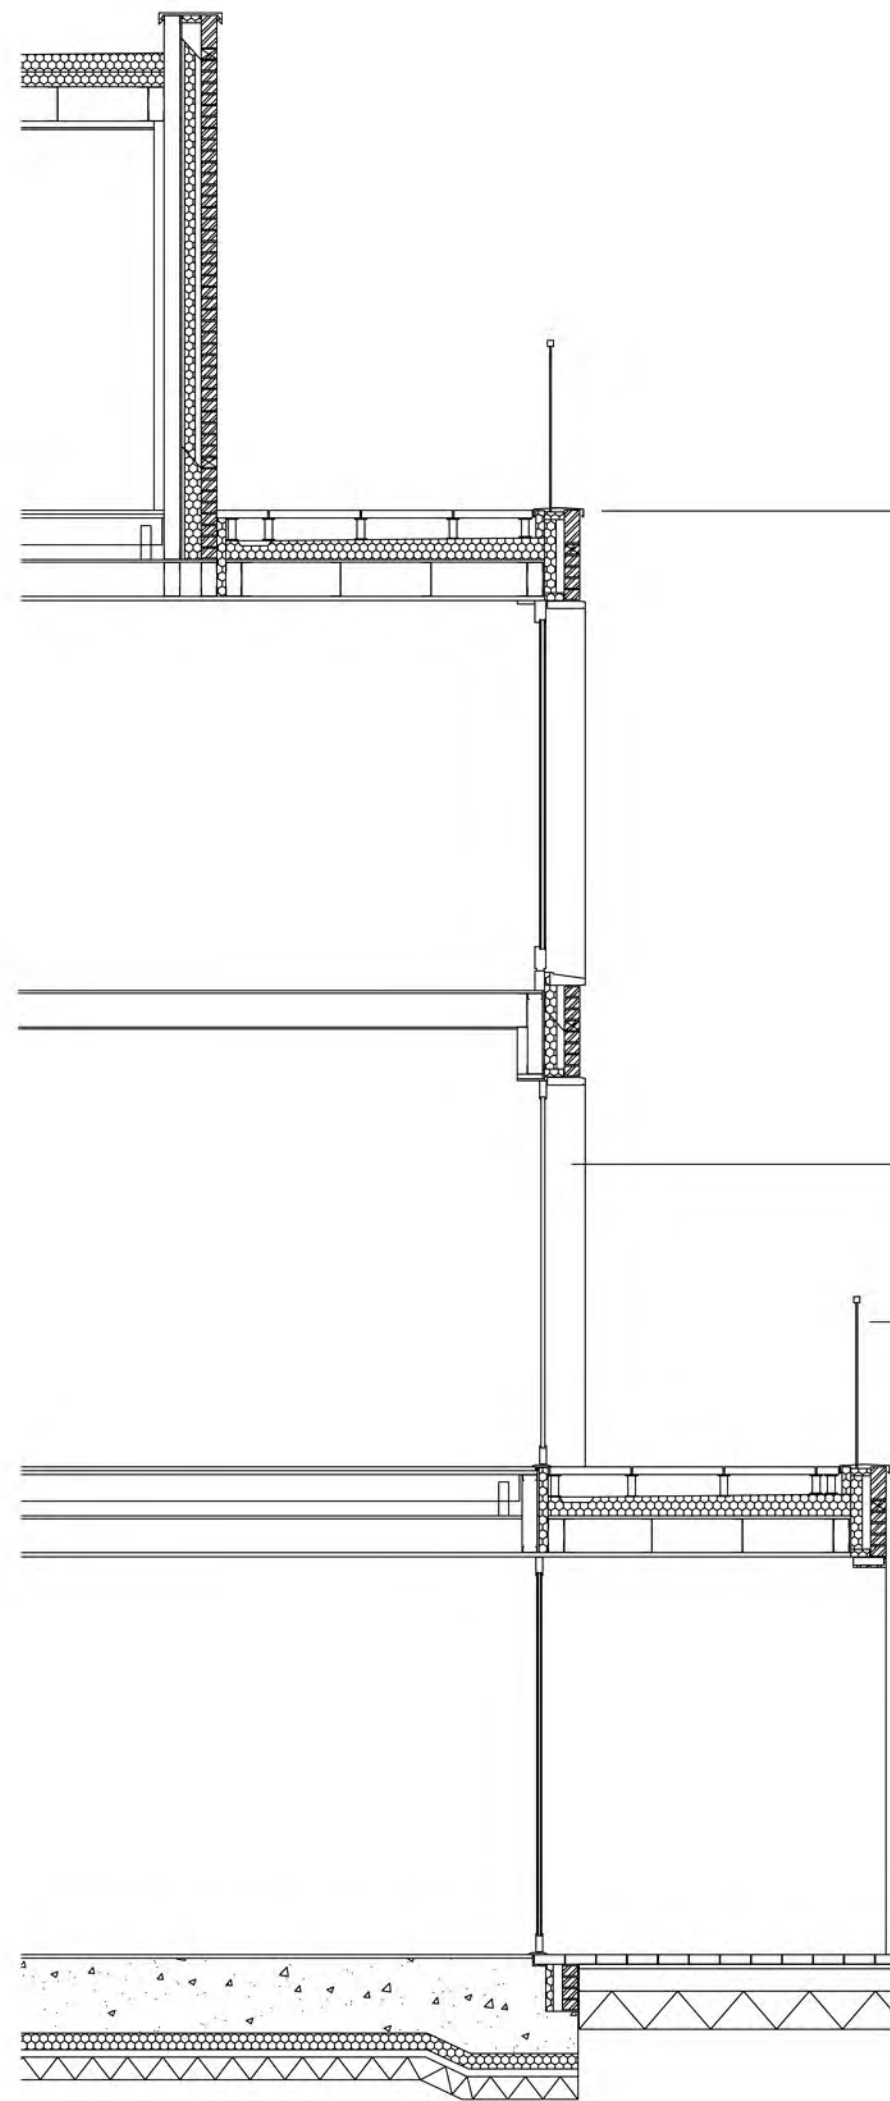

STRIP SECTION B-B
SCALE - 1:50



BRICKWORK:
HORTA BY CREST WITH
TARMAC MORTAR REF:
BLACK BROWN Y77



BRICKWORK:
EBONY BY CREST WITH
TARMAC MORTAR REF:
BLACK BROWN Y77



BALCONY CLADDING.
TECHRETE PRECAST CLADDING
REF-BRS1423.



METALWORK & ALUMINIUM
WINDOW FRAMES
PPC, COLOUR REF XDLC 897
MINERAL METALLIC

MATERIALS KEY:

- 1 - FACING BRICKWORK SOLDIER COURSE
- 2 - RECONSTITUTED STONE WINDOW SURROUND
- 3 - CONCRETE CLADDED PORTICO
- 4 - ALUMINIUM METAL PANNELLING
- 5 - FACING BRICKWORK
- 6 - METAL FLASHING
- 7 - ALUMINIUM FRAMED WINDOW
- 8 - METAL RAILING



WEST ELEVATION KEY
SCALE - 1:500



EAST ELEVATION KEY
SCALE - 1:500




SOUTH ELEVATION KEY
SCALE - 1:500



NORTH ELEVATION KEY
SCALE - 1:500




SITE LOCATION PLAN
SCALE - NTS

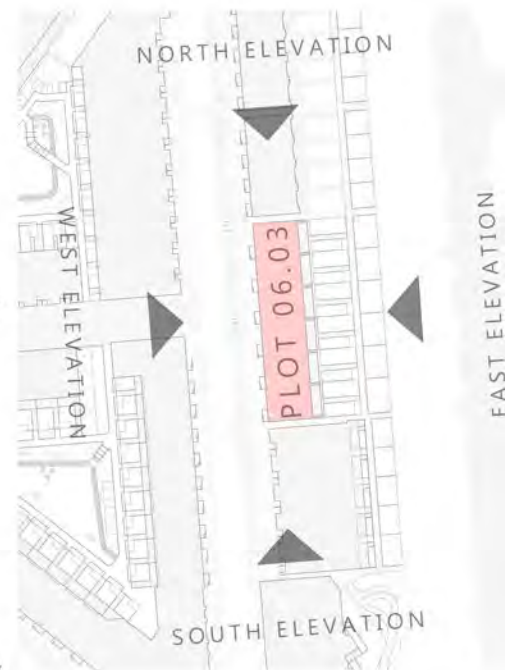




TOWNHOUSE FRONT ELEVATION
SCALE - 1:50

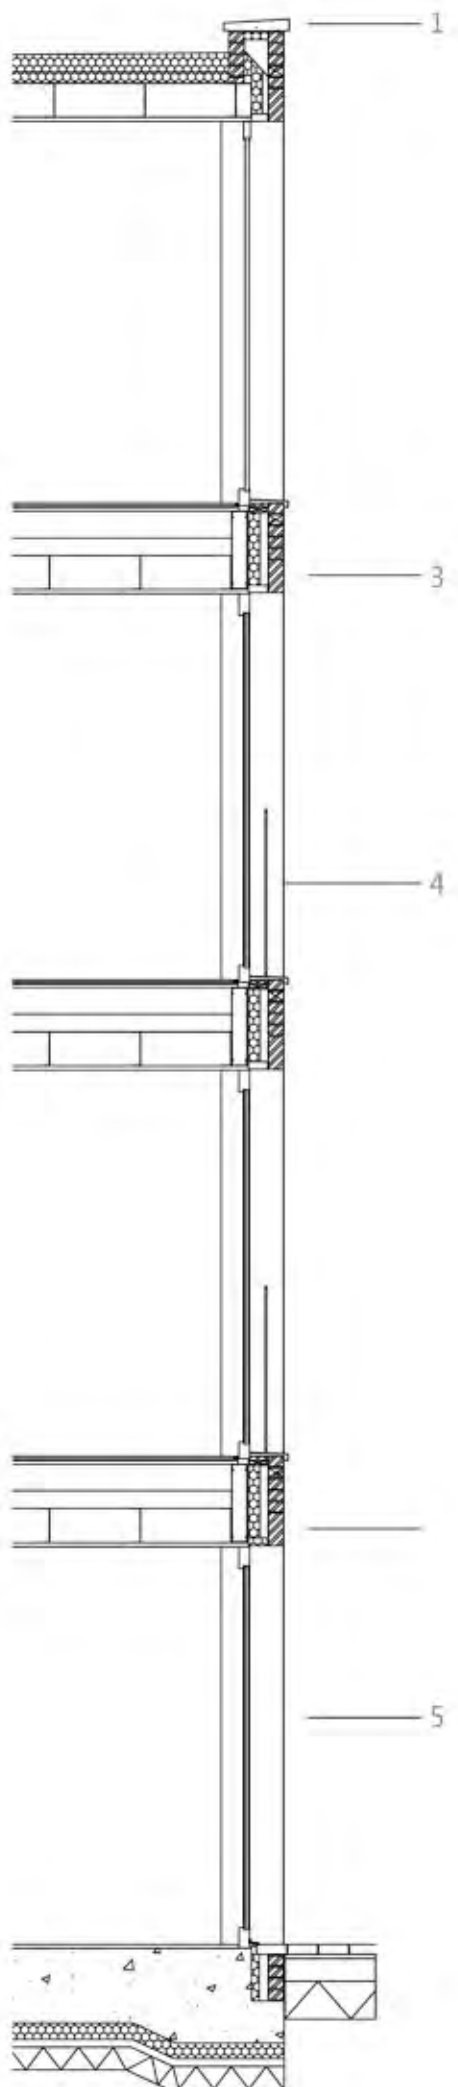

STRIP SECTION A-A
SCALE - 1:50



TOWNHOUSE REAR ELEVATION
SCALE - 1:50

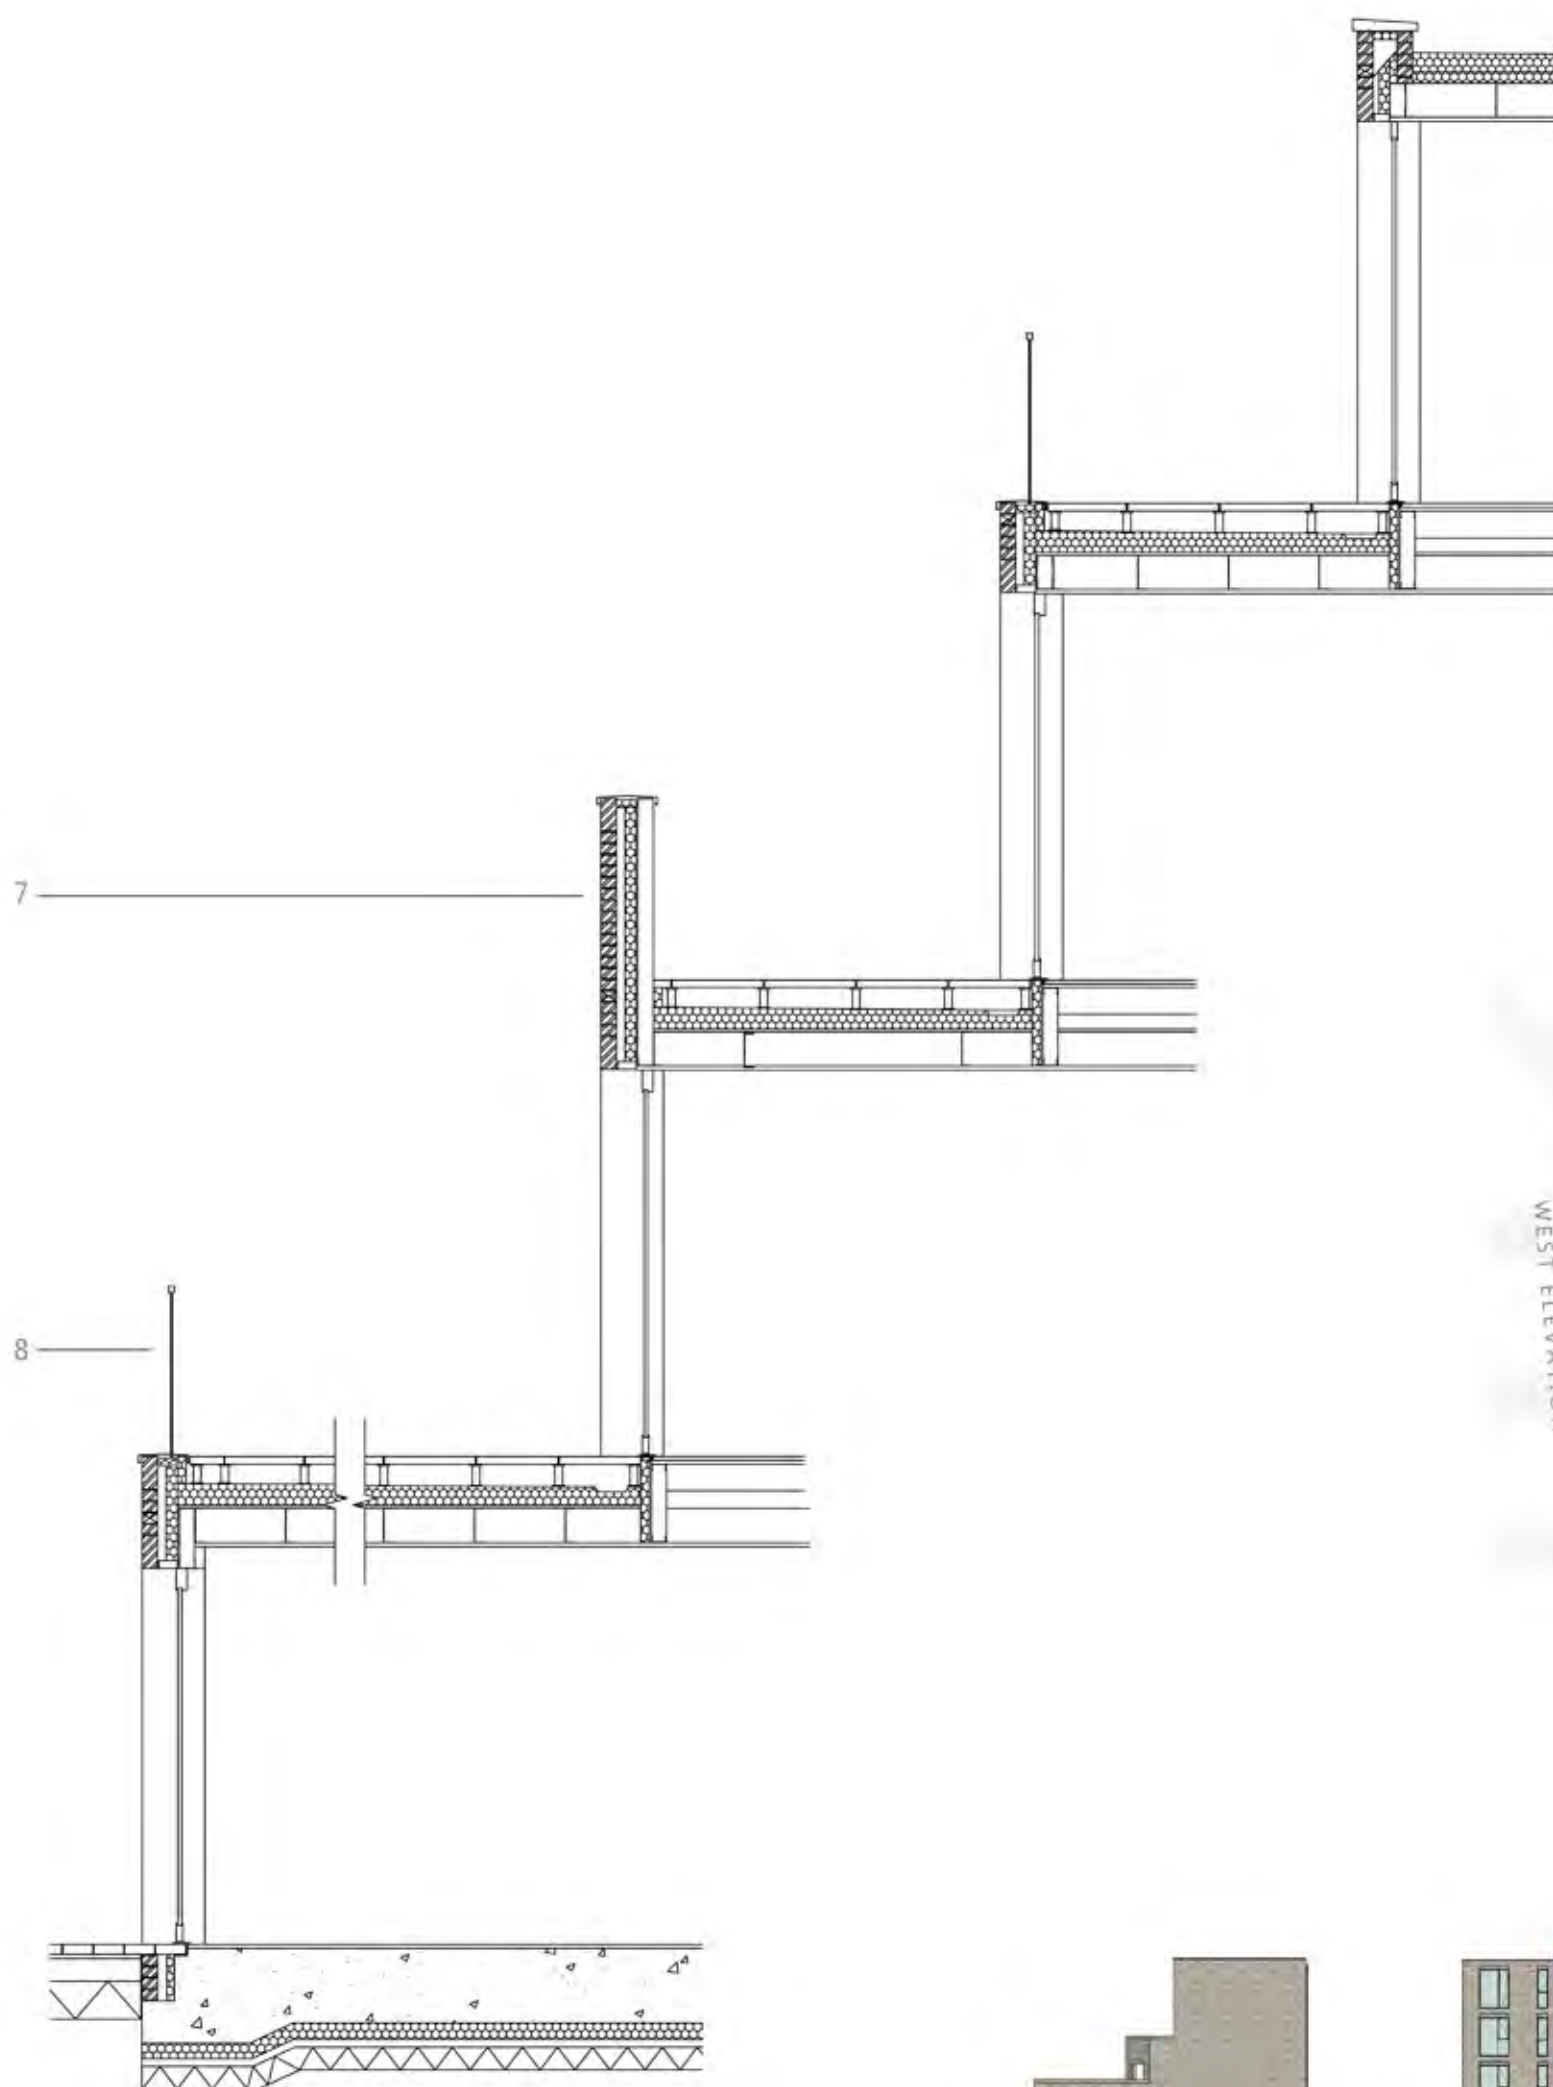


STRIP SECTION B-B
SCALE - 1:50

- MATERIALS KEY:
- 1 - METAL FLASHING
 - 2 - RWP HOPPER
 - 3 - BRICK SOLDIER COURSE
 - 4 - JULIET BALCONY
 - 5 - ALUMINIUM WINDOW SYSTEM
 - 6 - TIMBER CABINET FEATURE
 - 7 - FACING BRICKWORK
 - 8 - RAILINGS


METALWORK & LUMINI-UM WINDOW FRAMES
PPC, COLOUR REF XDKC 038

BRICKWORK:
EBONY BY CREST WITH
TARMAC MORTAR REF:
BLACK BROWN Y77

BRICKWORK:
HORTA BY CREST WITH
TARMAC MORTAR REF:
BLACK BROWN Y77

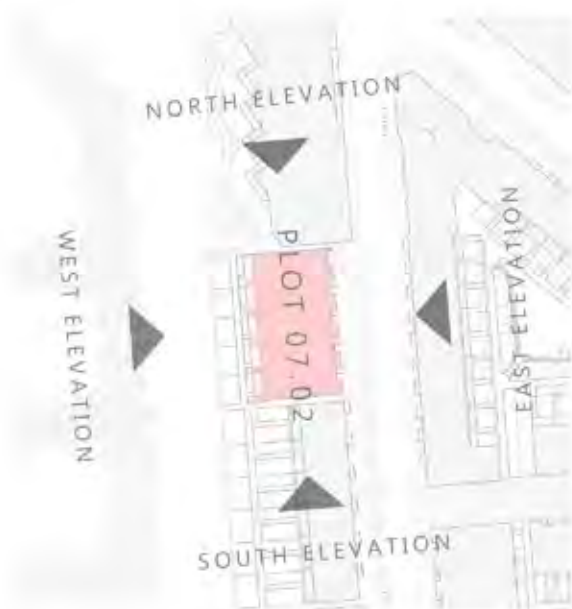


SITE LOCATION PLAN
SCALE - NTS

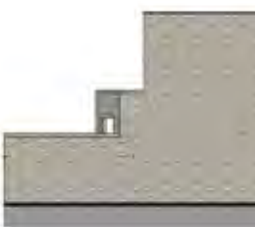

NORTH ELEVATION KEY
SCALE - 1:500



EAST ELEVATION KEY
SCALE - 1:500

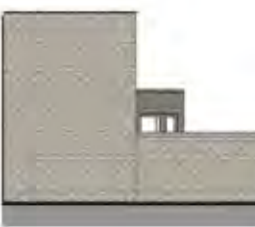


SOUTH ELEVATION KEY
SCALE - 1:500



WEST ELEVATION KEY
SCALE - 1:500




TOWNHOUSE FRONT ELEVATION
SCALE - 1:50

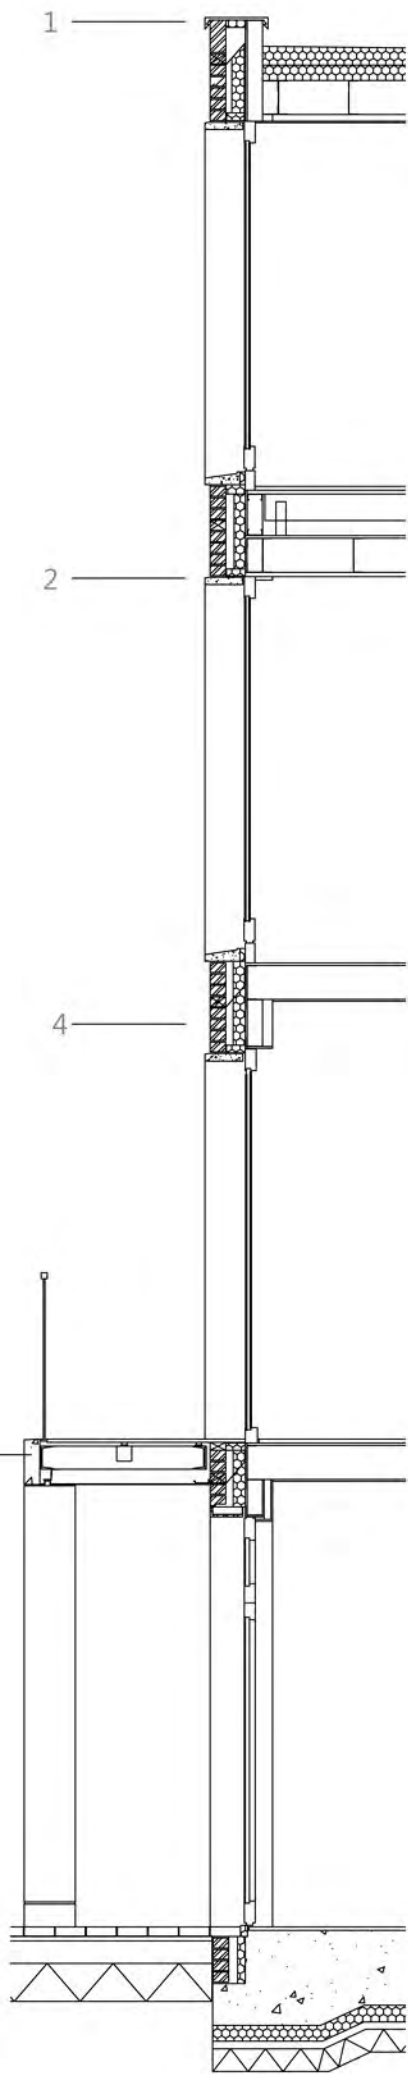

STRIP SECTION A-A
SCALE - 1:50



TOWNHOUSE REAR ELEVATION
SCALE - 1:50

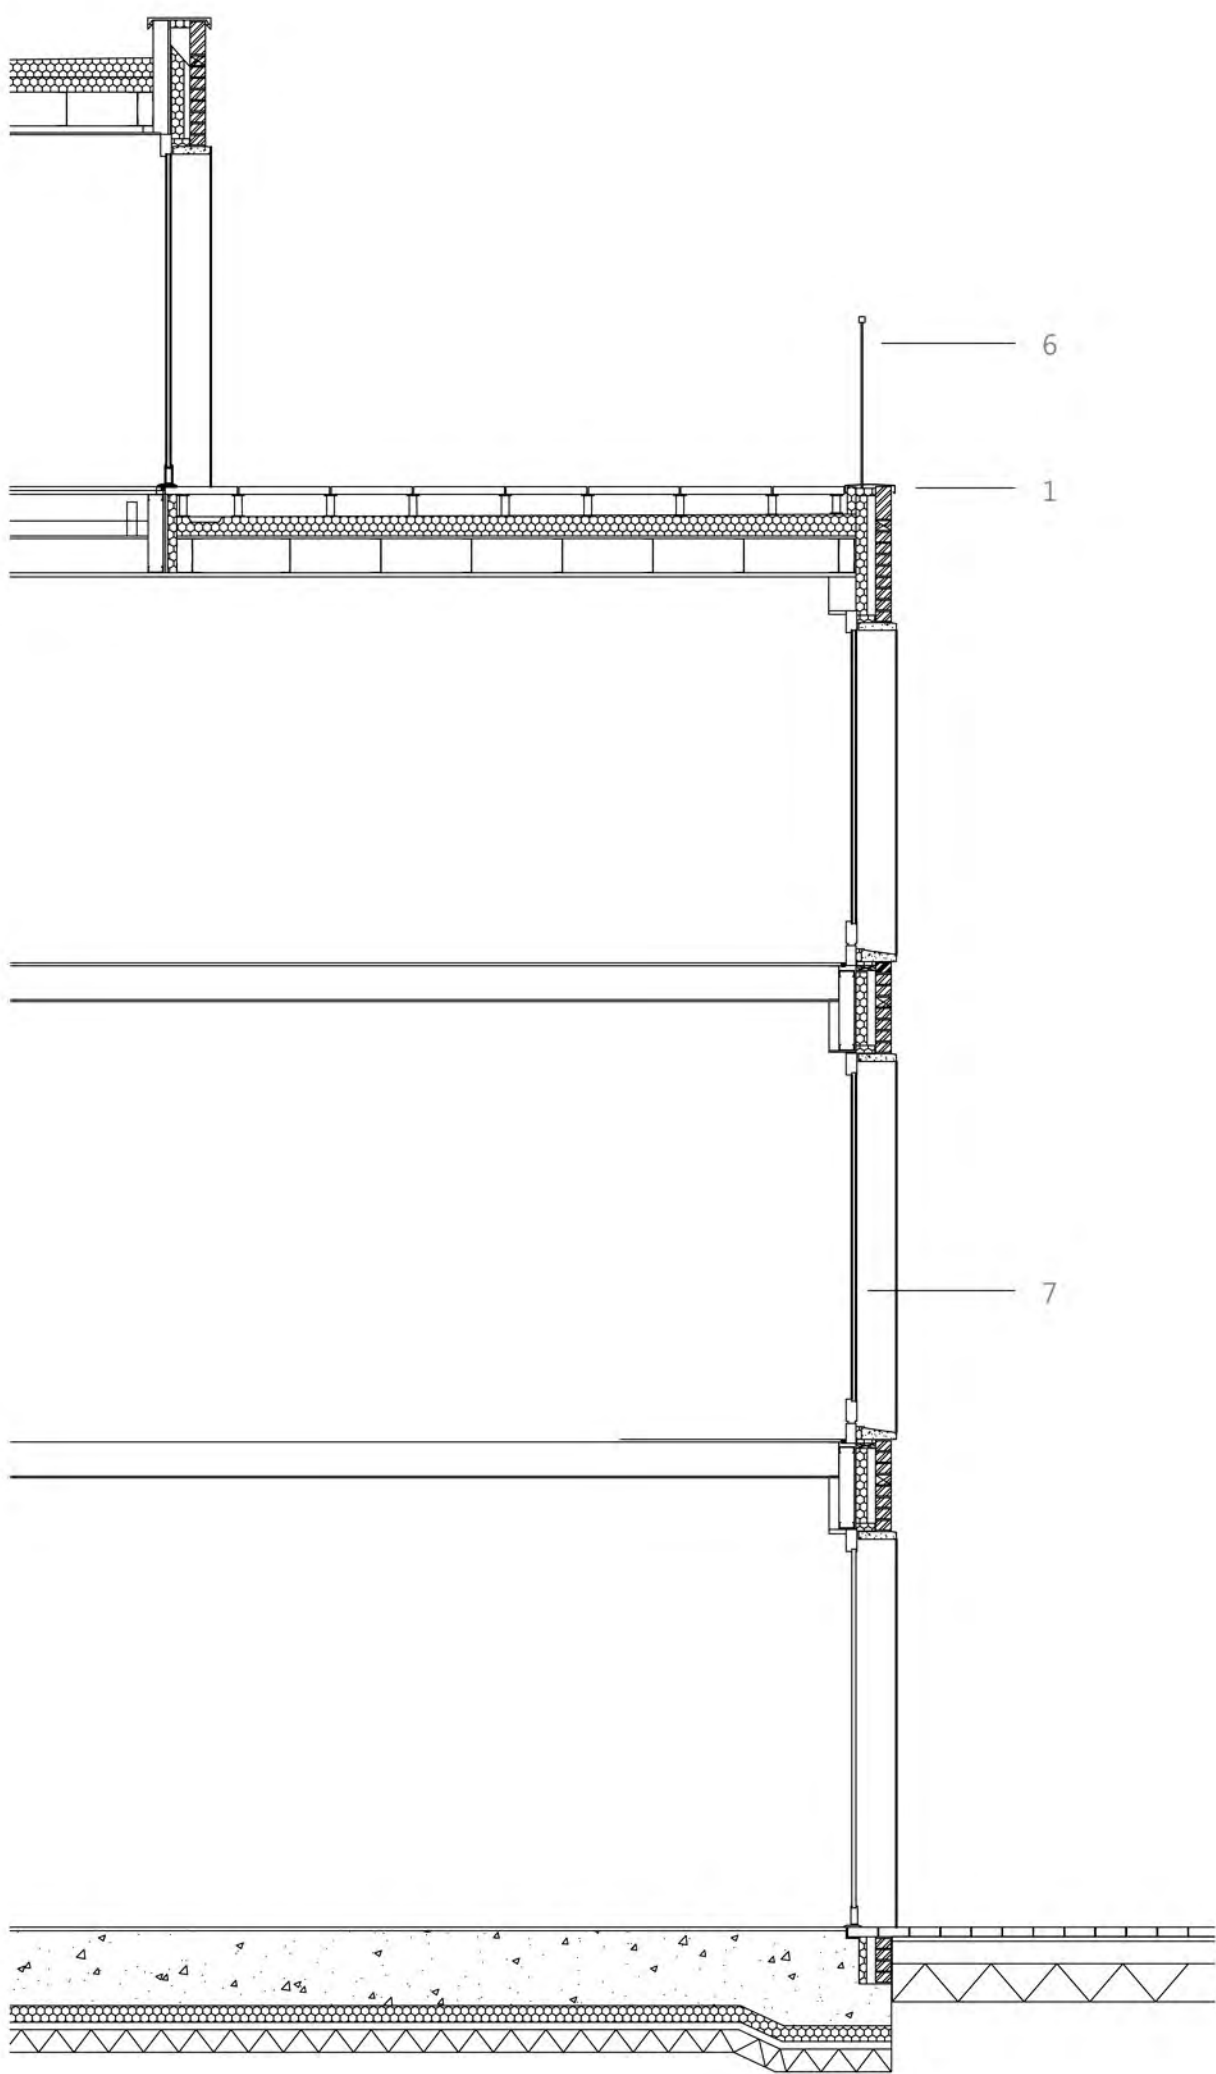

STRIP SECTION B-B
SCALE - 1:50



BRICKWORK:
HORTA BY CREST WITH
TARMAC MORTAR REF:
BLACK BROWN Y77



BALCONY CLADDING.
TECHRETE PRECAST CLADDING
REF-BRS1423.



BRICKWORK:
EBONY BY CREST WITH
TARMAC MORTAR REF:
BLACK BROWN Y77




METALWORK & ALU-
MINIUM WINDOW
FRAMES
PPC, COLOUR REF XDLC 897
MINERAL METALLIC

MATERIALS KEY:

- 1 - PPC ALUMINIUM FLASHING
- 2 - RECONSTITUTED STONE WINDOW SURROUND
- 3 - RWP
- 4 - FACING BRICKWORK
- 5 - CONCRETE CLADDED PORTICO
- 6 - METAL RAILING
- 7 - ALUMINIUM FRAMED WINDOW




SITE LOCATION PLAN
SCALE - NTS

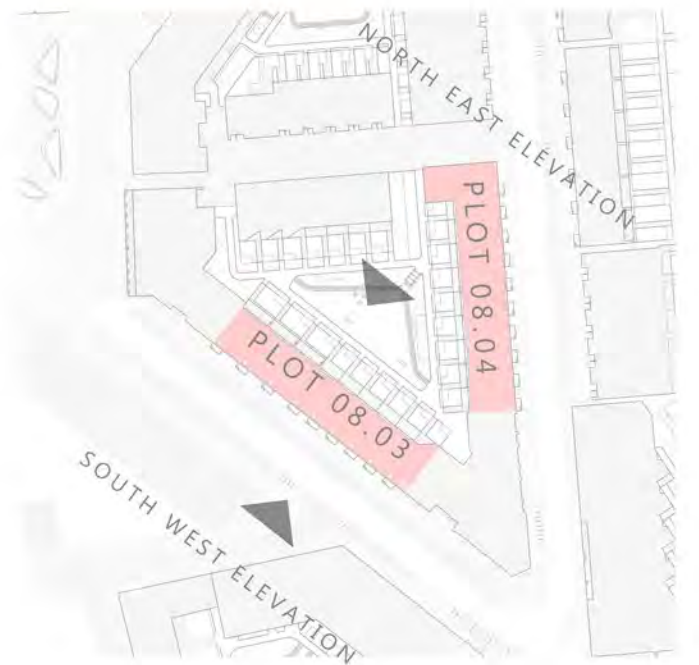

PLOT 08.03 SOUTH WEST ELEVATION KEY
SCALE - 1:500



PLOT 08.03 NORTH EAST ELEVATION KEY
SCALE - 1:500

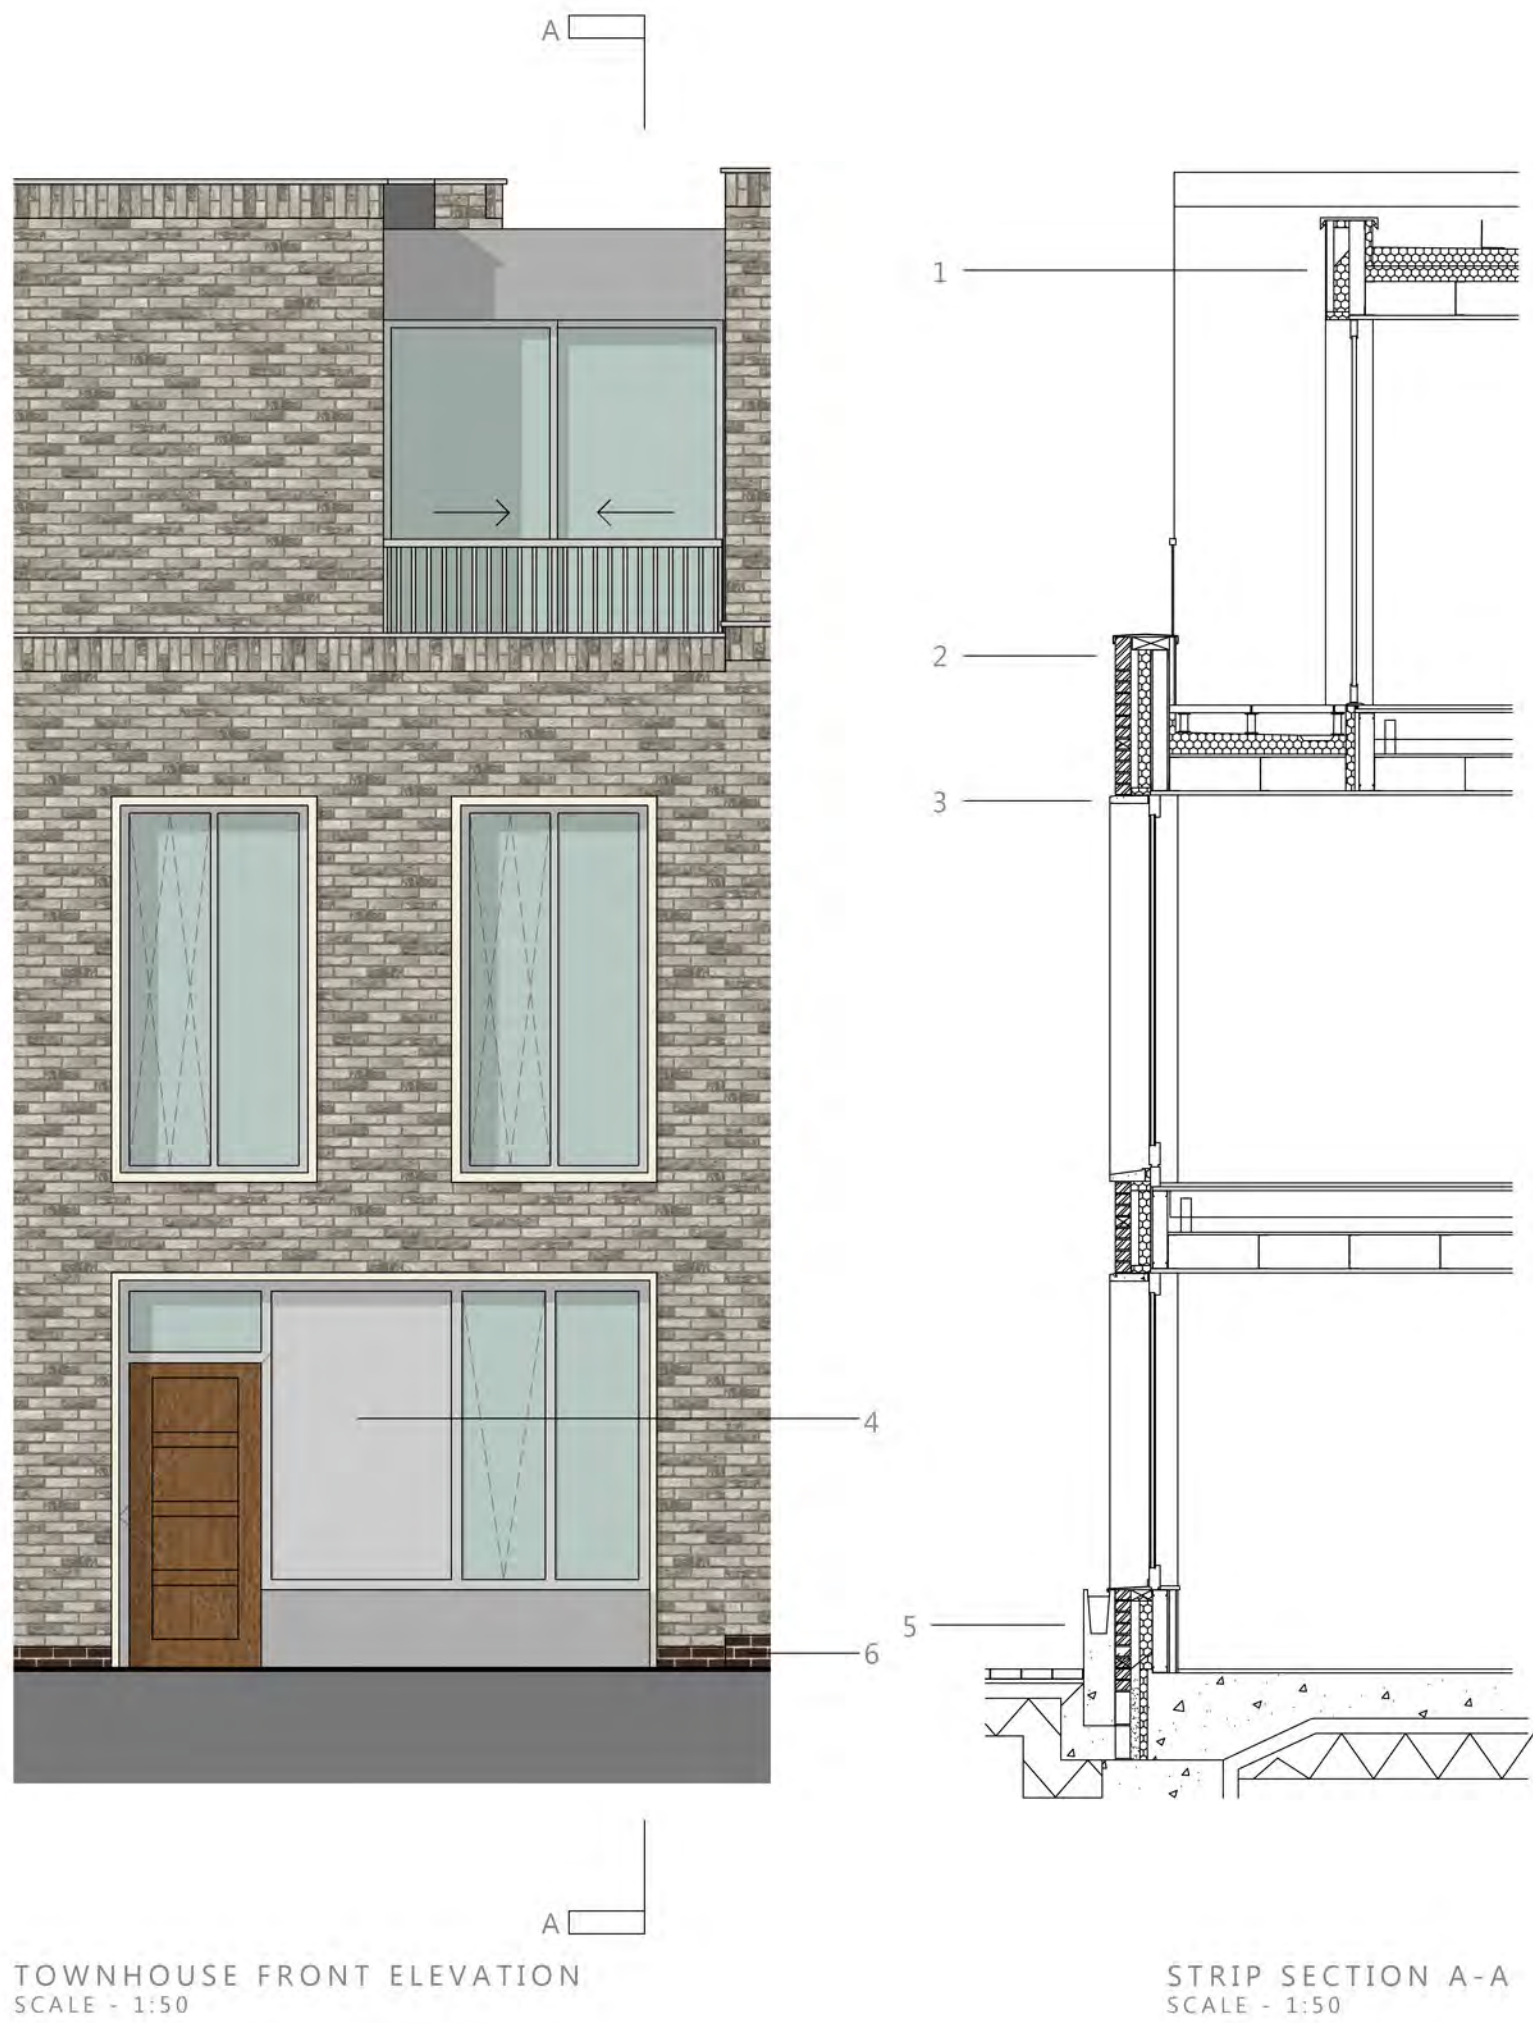

BRICKWORK:
HORTA BY CREST WITH
TARMAC MORTAR REF:
BLACK BROWN Y77

BRICKWORK:
EBONY BY CREST WITH
TARMAC MORTAR REF:
BLACK BROWN Y77

STANDING SEAM ZINC
EFFECT RAINDSCREEN
CLADDING
REF, ALUCOBOND

METALWORK & ALUMIN-
IUM WINDOW FRAMES
PPC, COLOUR REF XDLC 897
MINERAL METALLIC

MATERIALS KEY:

- 1 - STANDING SEAM ZINC EFFECT CLADDING
- 2 - BRICK SOLDIER COURSING
- 3 - RECONSTITUTED STONE WINDOW SURROUND
- 4 - POWDER COATED ALUMINIUM PANEL
- 5 - CONCRETE FEATURE PLANTER
- 6 - DARK FACING BRICKWORK
- 7 - METAL RAILING
- 8 - FACING BRICKWORK

SITE LOCATION PLAN
SCALE - NTS

WEST ELEVATION KEY
SCALE - 1:500

SOUTH ELEVATION KEY
SCALE - 1:500


EAST ELEVATION KEY
SCALE - 1:500

NORTH ELEVATION KEY
SCALE - 1:500



TOWNHOUSE FRONT ELEVATION
SCALE - 1:50

A

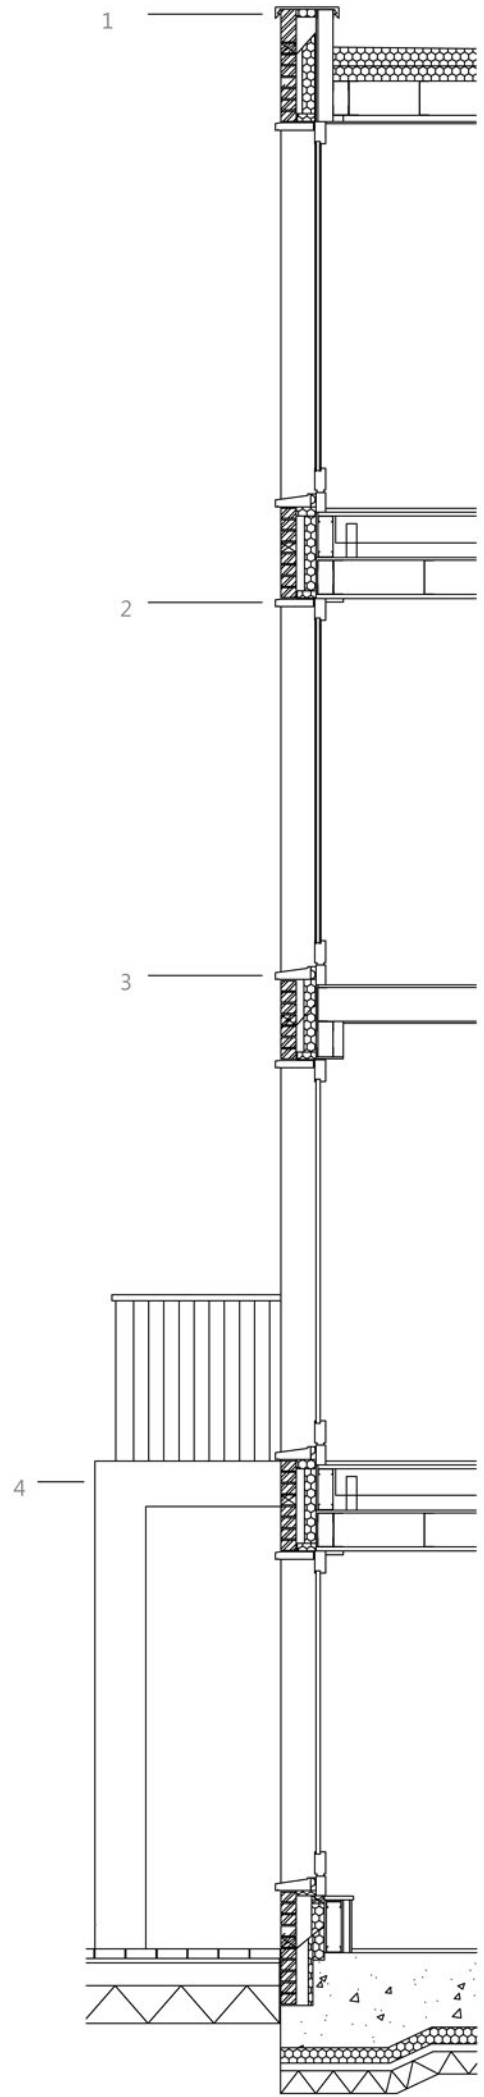


STRIP SECTION A-A
SCALE - 1:50



TOWNHOUSE REAR ELEVATION
SCALE - 1:50

B

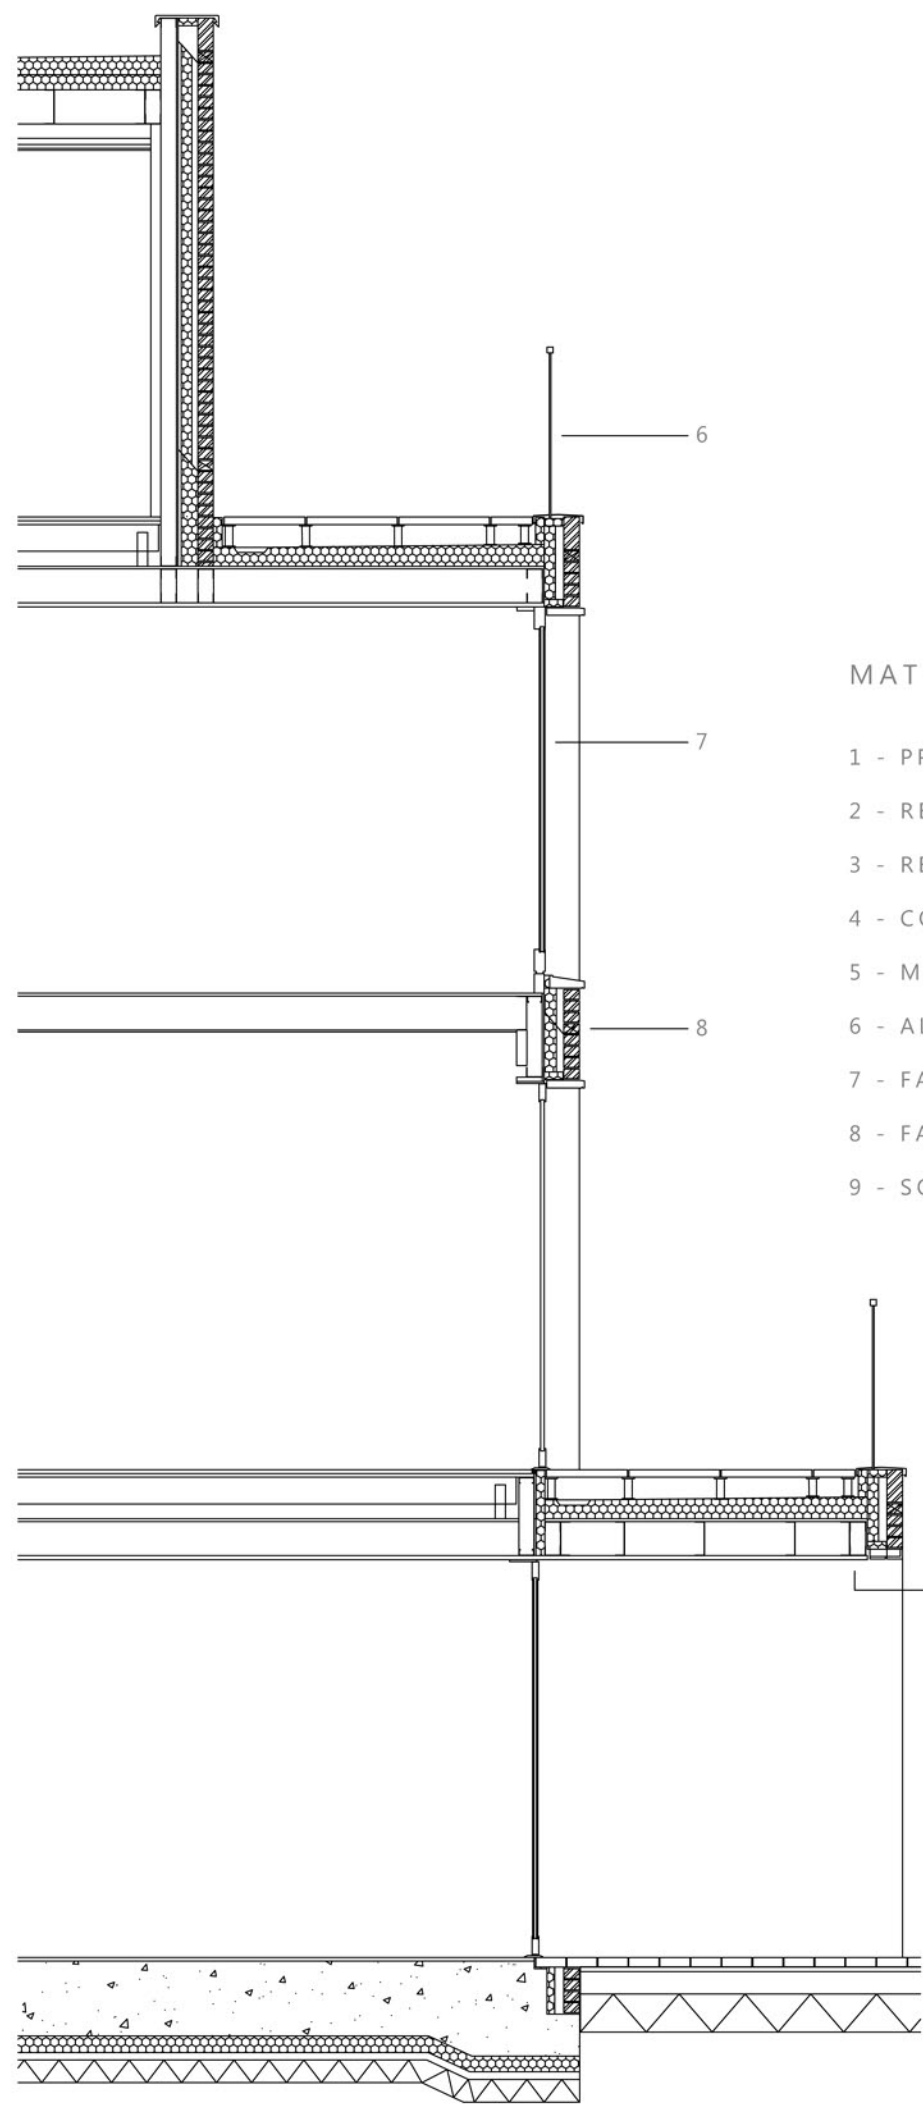

STRIP SECTION B-B
SCALE - 1:50



BRICKWORK:
HORTA BY CREST WITH
TARMAC MORTAR REF:
BLACK BROWN Y77



BRICKWORK:
EBONY BY CREST WITH
TARMAC MORTAR REF:
BLACK BROWN Y77



BALCONY CLADDING:
TECHRETE PRECAST CLADDING
REF-BRS1423.



METALWORK & ALUMINI-
UM WINDOW FRAMES
PPC, COLOUR REF XDLC 897
MINERAL METALLIC

MATERIALS KEY:


- 1 - PPC ALUMINIUM FLASHING
- 2 - RECONSTITUTED STONE WINDOW SURROUND
- 3 - RECONSTITUTED STONE WINDOW SURROUND
- 4 - CONCRETE CLADDED PORTICO
- 5 - METAL RAILING
- 6 - ALUMINIUM FRAMED WINDOW
- 7 - FACING BRICKWORK
- 8 - FACING BRICK
- 9 - SOFFIT



NORTH ELEVATION KEY
SCALE - 1:500




WEST ELEVATION KEY
SCALE - 1:500

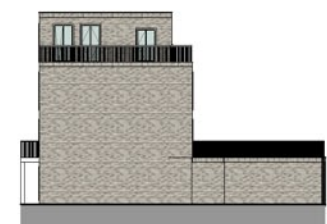

SOUTH ELEVATION KEY
SCALE - 1:500



EAST ELEVATION KEY
SCALE - 1:500

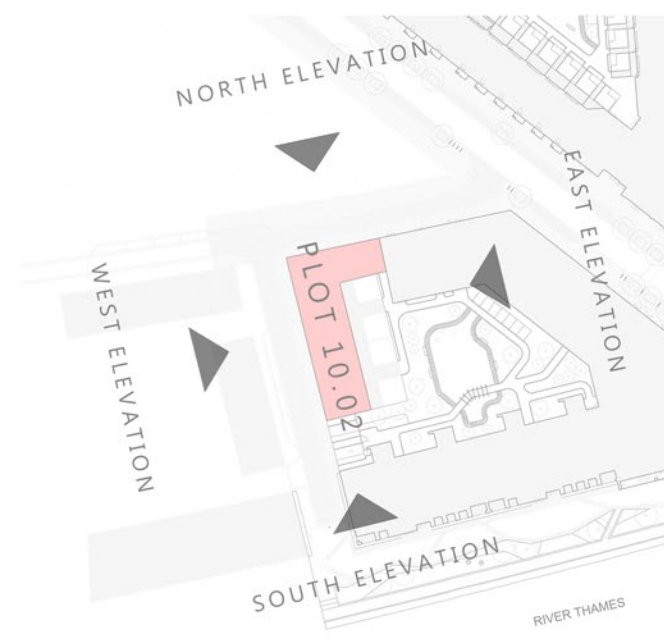

SITE LOCATION PLAN
SCALE - NTS